

Committee of Adjustment
Received | Reçu le

2022-10-19

City of Ottawa | Ville d'Ottawa
Comité de dérogation



FRONT ELEVATION

SCALE: 1/8" = 1'-0"

MD

MIROCA DESIGN
INCORPORATED SINCE 1986
CUSTOM HOME DESIGN
PROJECT MANAGEMENT

30 CONCOURSE GATE
UNIT 47
OTTAWA, ONTARIO
K2E 7V7
TEL: 613-274-2653
FAX: 613-274-7085
CONTACT@MIROCADESIGN.COM
WWW.MIROCADESIGN.COM

- GENERAL NOTES:
1. THE GENERAL CONTRACTOR SHALL CHECK AND VERIFY ALL DIMENSIONS AND REPORT ALL ERRORS AND OMISSIONS TO THE CONSULTANT.
 2. ALL WORK AND MATERIALS TO BE IN COMPLIANCE WITH ALL CODES, REGULATIONS, AND BY-LAWS.
 3. FOOTINGS DESIGNED FOR 3000 P.S.F. ASSUMED BEARING. BEARING STRATA, GRANULAR MATERIAL AND COMPACTION TO BE INSPECTED AND APPROVED BY SOILS CONSULTANT PRIOR TO POURING CONCRETE.
 4. DO NOT SCALE THE DRAWINGS.

1	
NO.	DESCRIPTION & DATE
REVISIONS	


JOB TITLE:

PROPOSED TWO STOREY
SEMI-DETACHED DWELLING
1611 APELDOORN
CITY OF OTTAWA

SHEET TITLE:

FRONT ELEVATION

SCALE: AS SHOWN	DWG NO.
DRAWN: A.G.	A1.4
CHECKED:	
DATE: AUGUST 2022	
PRINT DATE:	

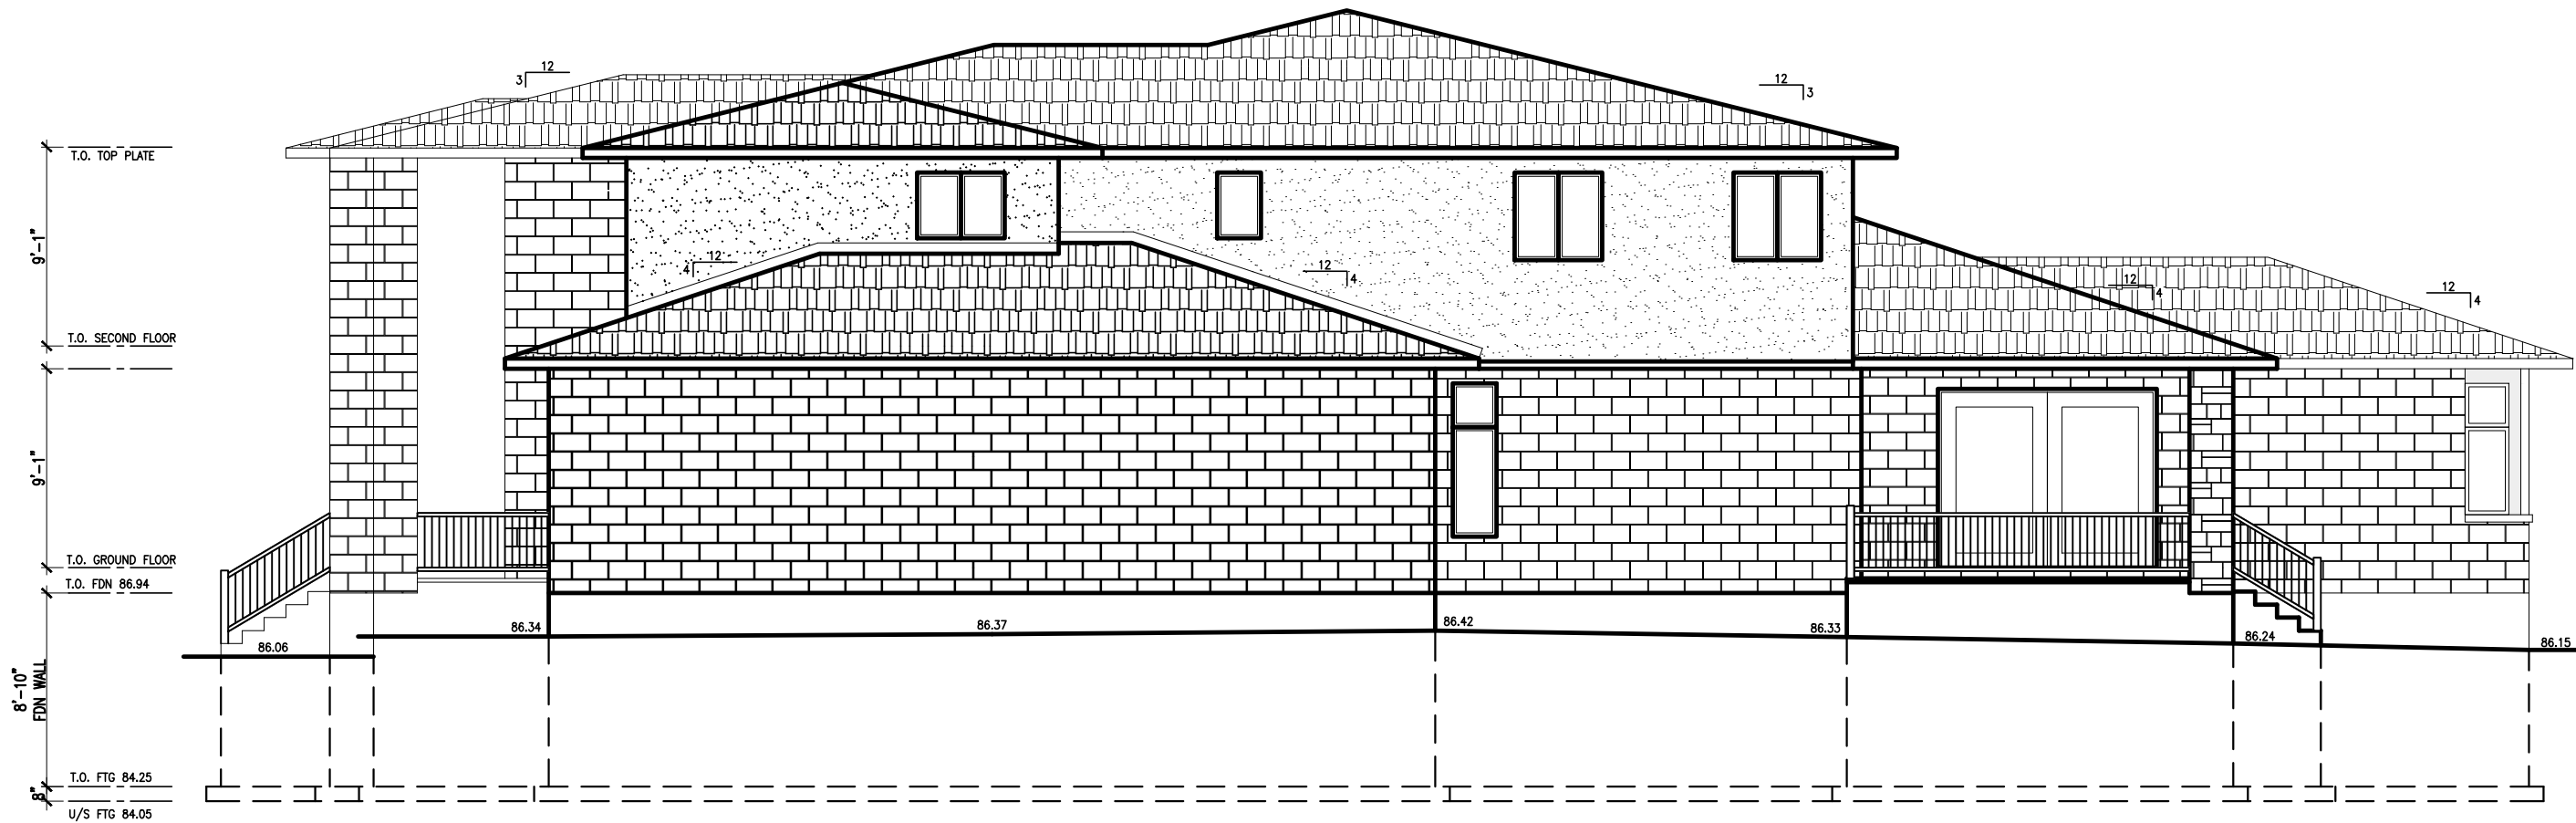

RIGHT SIDE ELEVATION

SCALE: 1/8" = 1'-0"

GENERAL NOTES:

1. THE GENERAL CONTRACTOR SHALL CHECK AND VERIFY ALL DIMENSIONS AND REPORT ALL ERRORS AND OMISSIONS TO THE CONSULTANT.

2. ALL WORK AND MATERIALS TO BE IN COMPLIANCE WITH ALL CODES, REGULATIONS, AND BY-LAWS.

3. FOOTINGS DESIGNED FOR 3000 P.S.F. ASSUMED BEARING. BEARING STRATA, GRANULAR MATERIAL AND COMPACTION TO BE INSPECTED AND APPROVED BY SOILS CONSULTANT PRIOR TO POURING CONCRETE.

4. DO NOT SCALE THE DRAWINGS.

1

NO. DESCRIPTION & DATE

REVISIONS

JOB TITLE:

PROPOSED TWO STOREY
SEMI-DETACHED DWELLING
1611 APELDDORN
CITY OF OTTAWA

SHEET TITLE:

FRONT ELEVATION

SCALE: AS SHOWN

DWG NO.

DRAWN: A.G.

CHECKED:

DATE: AUGUST 2022

PRINT DATE:

A1.4



REAR ELEVATION

SCALE: 1/8" = 1'-0"

GENERAL NOTES:

1. THE GENERAL CONTRACTOR SHALL CHECK AND VERIFY ALL DIMENSIONS AND REPORT ALL ERRORS AND OMISSIONS TO THE CONSULTANT.
2. ALL WORK AND MATERIALS TO BE IN COMPLIANCE WITH ALL CODES, REGULATIONS, AND BY-LAWS.
3. FOOTINGS DESIGNED FOR 3000 P.S.F. ASSUMED BEARING. BEARING STRATA, GRANULAR MATERIAL AND COMPACTION TO BE INSPECTED AND APPROVED BY SOILS CONSULTANT PRIOR TO POURING CONCRETE.
4. DO NOT SCALE THE DRAWINGS.

1	
NO.	DESCRIPTION & DATE
REVISIONS	


JOB TITLE:

PROPOSED TWO STOREY
SEMI-DETACHED DWELLING
1611 APELDOORN
CITY OF OTTAWA

SHEET TITLE:

FRONT ELEVATION

SCALE: AS SHOWN	DWG NO.
DRAWN: A.G.	A1.4
CHECKED:	
DATE: AUGUST 2022	
PRINT DATE:	

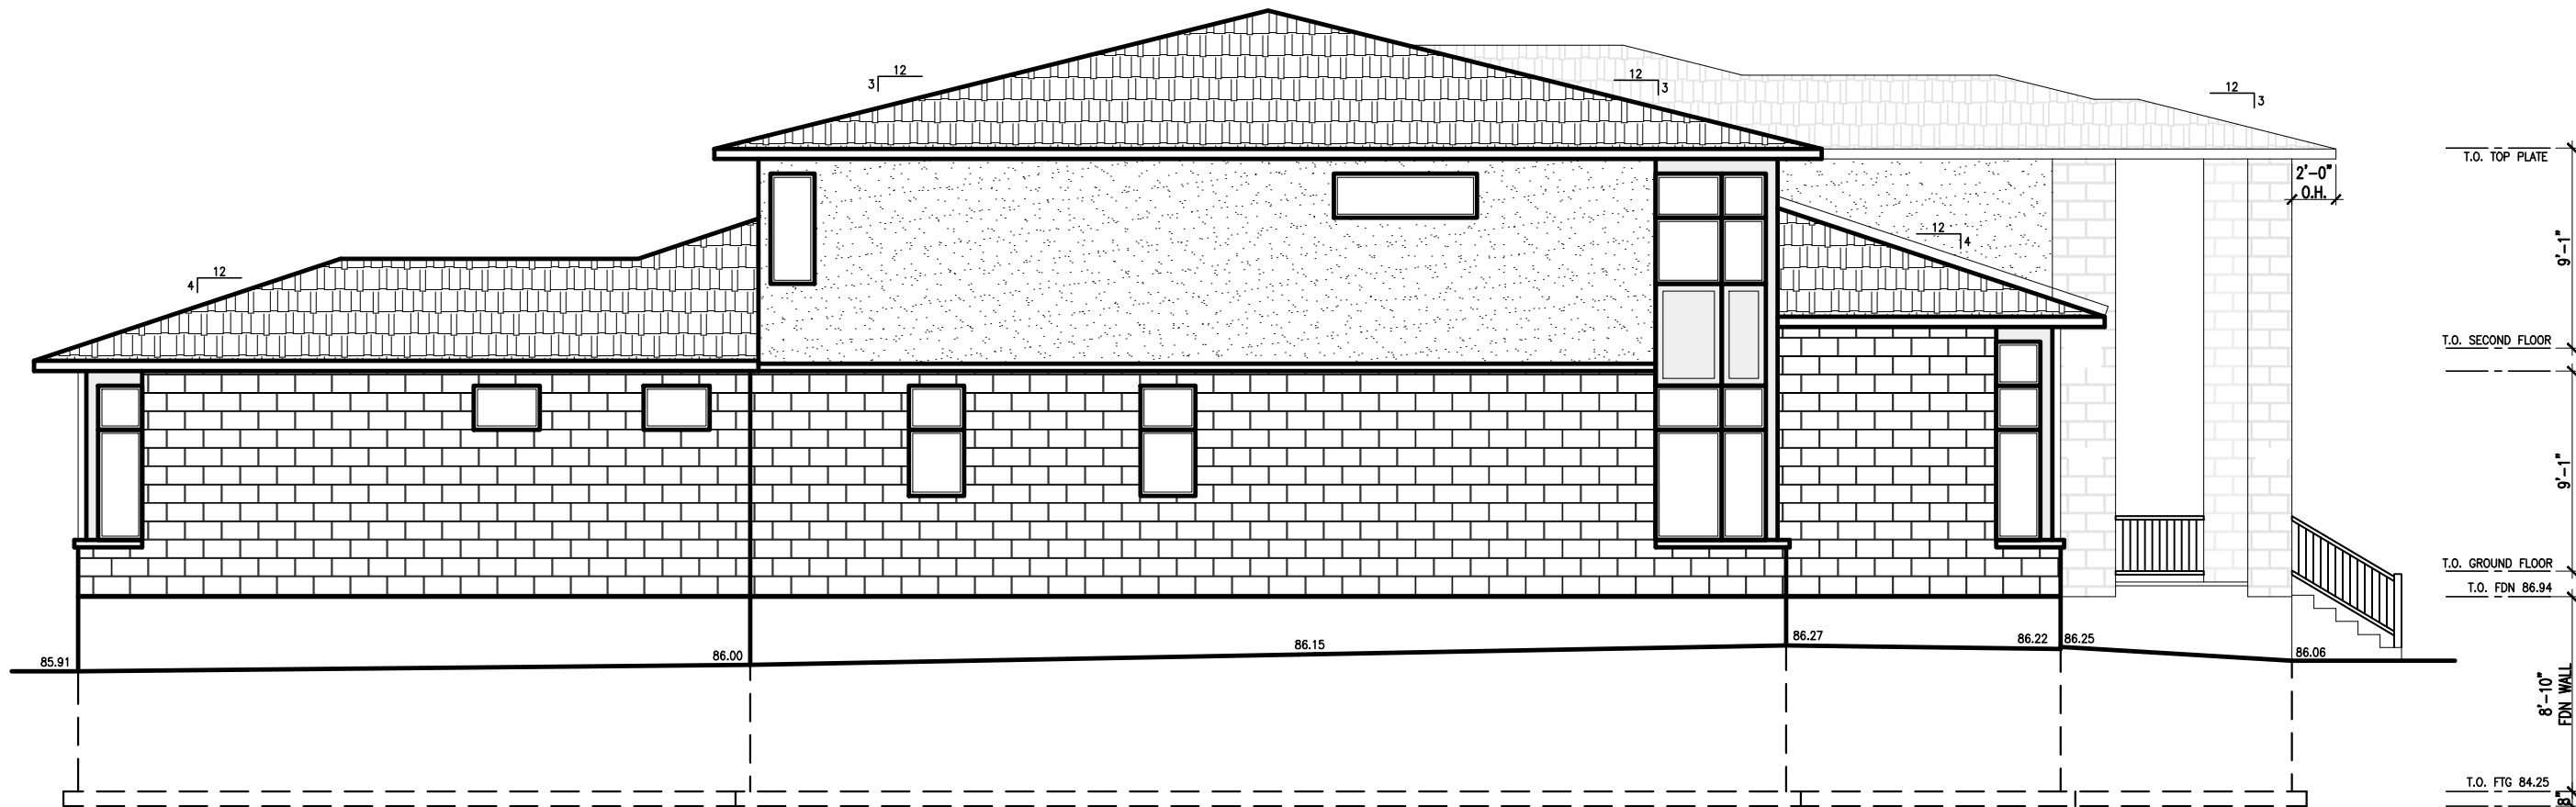

LEFT SIDE ELEVATION

SCALE: $1/8" = 1'-0"$

GENERAL NOTES:

1. THE GENERAL CONTRACTOR SHALL CHECK AND VERIFY ALL DIMENSIONS AND REPORT ALL ERRORS AND OMISSIONS TO THE CONSULTANT.

2. ALL WORK AND MATERIALS TO BE IN COMPLIANCE WITH ALL CODES, REGULATIONS, AND BY-LAWS.

3. FOOTINGS DESIGNED FOR 2000 P.S.F. ASSUMED BEARING. BEARING STRATA, GRANULAR MATERIAL AND COMPACTION TO BE INSPECTED AND APPROVED BY SOILS CONSULTANT PRIOR TO POURING CONCRETE.

4. DO NOT SCALE THE DRAWINGS.

1

NO. DESCRIPTION & DATE

REVISIONS

JOB TITLE:

PROPOSED TWO STOREY
SEMI-DETACHED DWELLING
1611 APELDORF
CITY OF OTTAWA

SHEET TITLE:

FRONT ELEVATION

SCALE: AS SHOWN

DWG NO.

DRAWN: A.G.

CHECKED:

DATE: AUGUST 2022

PRINT DATE:

A1.4