




1 EAST ELEVATION
1/4" = 1'-0"

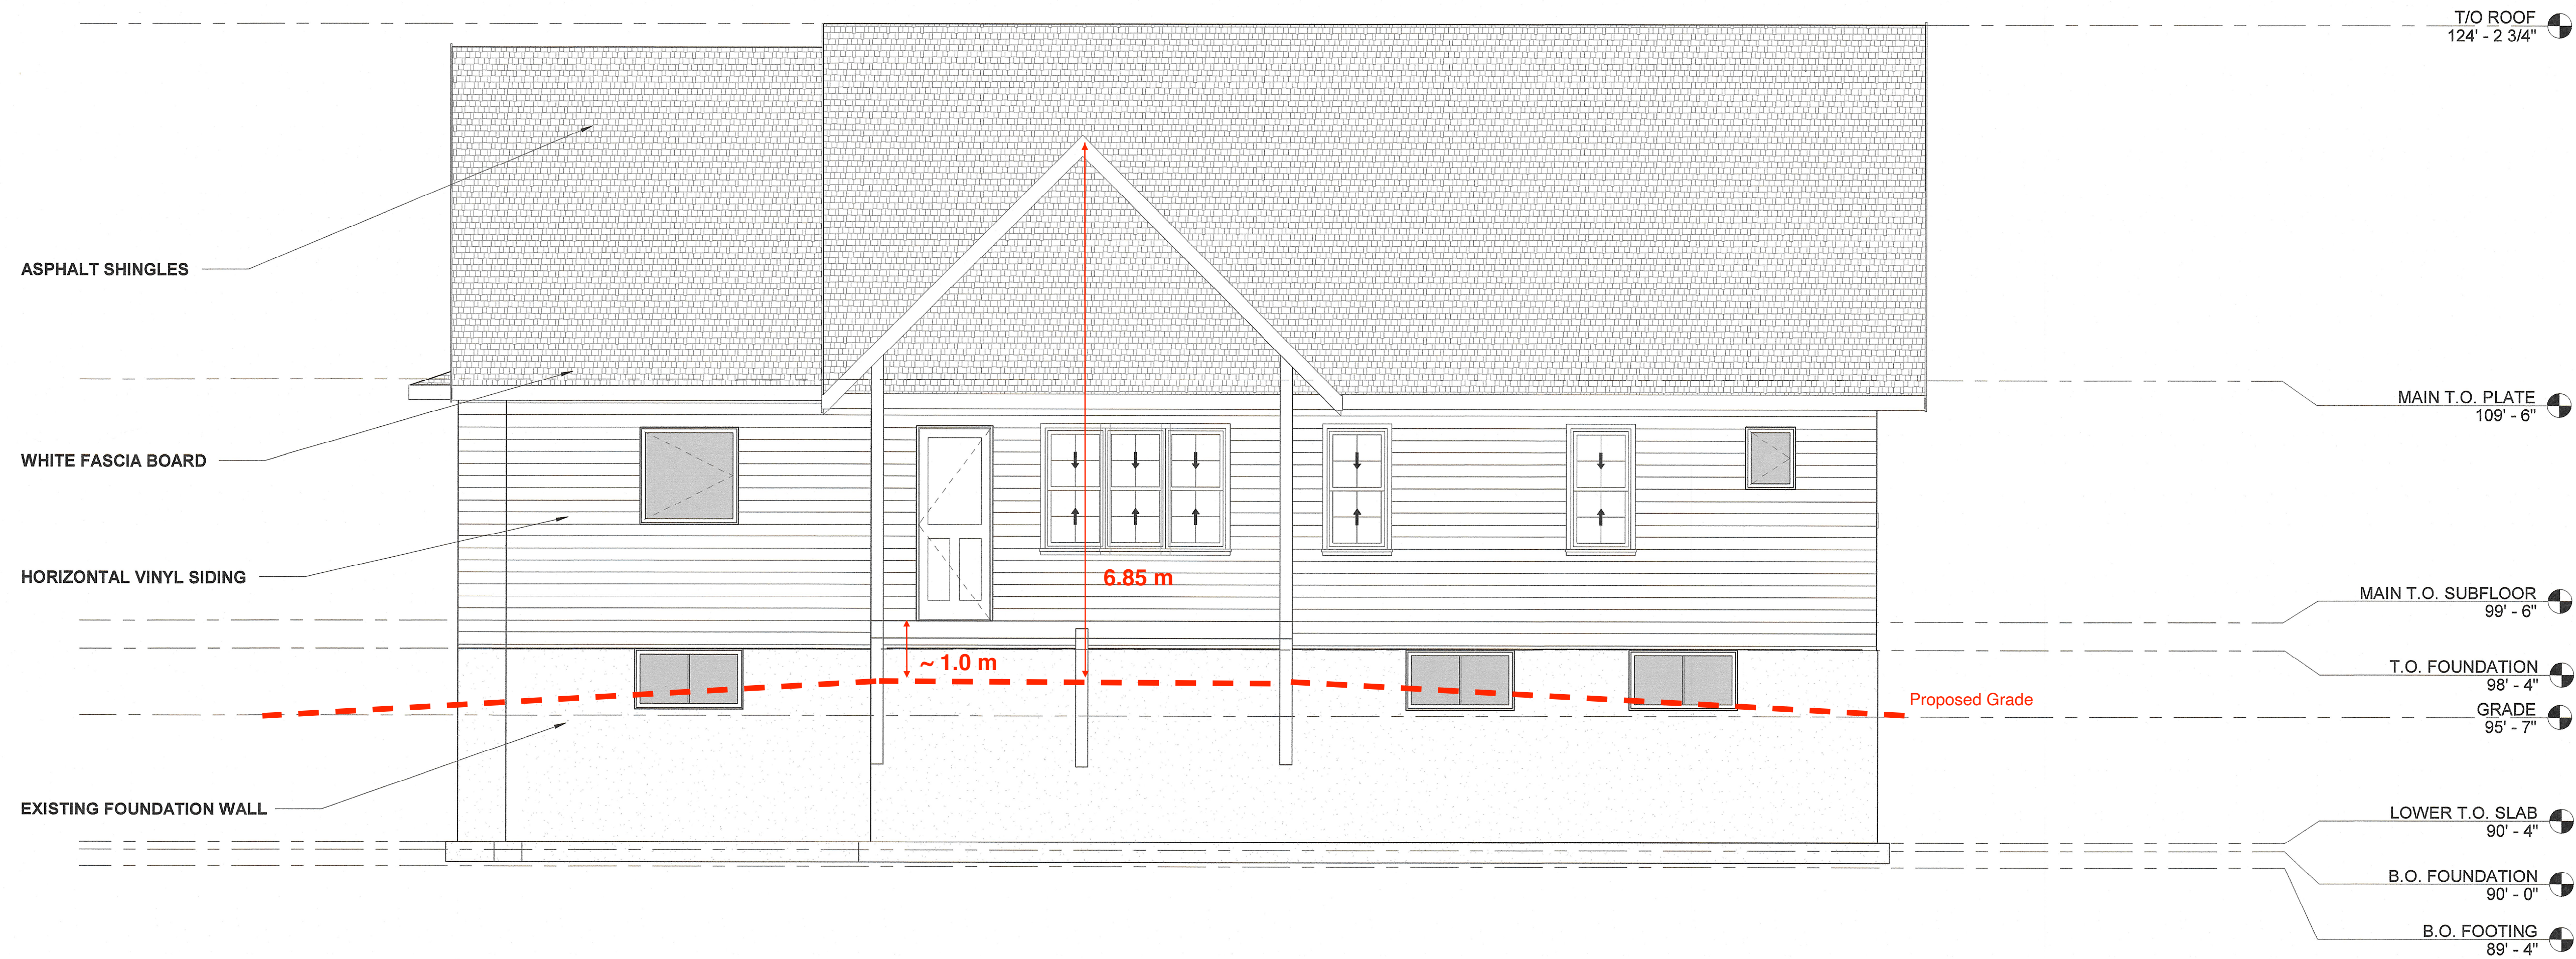

2 NORTH ELEVATION
1/4" = 1'-0"

GENERAL NOTES:
-DO NOT SCALE DRAWINGS
-ALL DIMENSIONS TO BE CHECKED AND VERIFIED. DIMENSIONS ARE TAKEN FROM STUDS UNLESS NOTED
-DESIGN IS IN ACCORDANCE WITH LOCAL BYLAWS AND THE 2012 ONTARIO BUILDING CODE. ALL CONSTRUCTION SHALL BE IN ACCORDANCE WITH LOCAL BYLAWS AND THE 2012 ONTARIO BUILDING CODE
-THE CONTRACTOR SHALL VERIFY ALL DIMENSIONS AND CONDITIONS ON SITE AND NOTIFY THE DESIGNER OF ANY DIMENSIONAL ERRORS, OMISSIONS, DISCREPANCIES, AND MODIFICATIONS TO THE DRAWINGS BEFORE BEGINNING ANY WORK
-ANY CHANGES MADE ON DRAWINGS AFTER HAVING BEEN ISSUED FOR CONSTRUCTION ARE AT THE OWNERS AND/OR CONTRACTORS EXPENSE AND RESPONSIBILITY.

Karim El-Sarji
Architectural Designer
Dream Design Architecture
(613) 914-8157
kelsarji@dreamdesignarchitecture.net
dreamdesignarchitecture.ca

Committee of Adjustment
Received | Reçu le

2022-10-07

City of Ottawa | Ville d'Ottawa
Comité de dérogation

REVISIONS



Dream Design Architecture

PROJECT TITLE:

DAGENAIS RESIDENCE

449 WESTMINSTER AVENUE,
OTTAWA, ON, K2A 2T7

DWG TITLE:

EAST & NORTH
ELEVATIONS

DATE: 07/25/2022

DESIGNED/ DRAWN: Author

PROJECT NO.: 2022-10

SCALE: As indicated

DWG NO.:

A5.0

ISSUED FOR PERMIT