



FRONT ELEVATION



REAR ELEVATION

GENERAL NOTES

THIS DRAWING IS EXCLUSIVE PROPERTY OF
ARDINGTON AND ASSOCIATES DESIGN INC.
COPYRIGHT RESERVED

THIS DRAWING IS NOT FOR CONSTRUCTION UNTIL A
BUILDING PERMIT IS GRANTED

DRAWING NOTES

REVISIONS

NO.	DESCRIPTION	DATE
4	ISSUED FOR MINOR VARIANCE	9 SEPT 2022
3	ISSUED FOR PRECONSULTATION	18 MAY 2022
2	ISSUED FOR PLANNING REVIEW	8 MAR 2022
1	ISSUED FOR PLANNING REVIEW	28 FEB 2022

DEVELOPER / BUILDER



DESIGN FIRM



ARDINGTON AND ASSOCIATES DESIGN INC.
43 ECCLES STREET UNIT C | OTTAWA, ONTARIO
E: steve@ardington.ca | T: 613.882.3425 | BCIN 43329

DESIGNER

The undersigned has reviewed and takes responsibility for design
activities as described in Ontario Building Code 1.4.1.2 and
has the qualifications and meets the requirements set out in the
Ontario Building Code

Stephen Ardington, BCIN # 35964

PROJECT INFORMATION


432 RAVENHILL AVENUE
OTTAWA ONTARIO CANADA
BLOCK A

DRAWING INFORMATION


FRONT AND REAR ELEVATIONS
SCALE: 1/4" = 1'-0"

DRAWN BY	CHECKED BY	DRAWING NO.
S.A.	S.A.	
PROJECT NO.		

A2

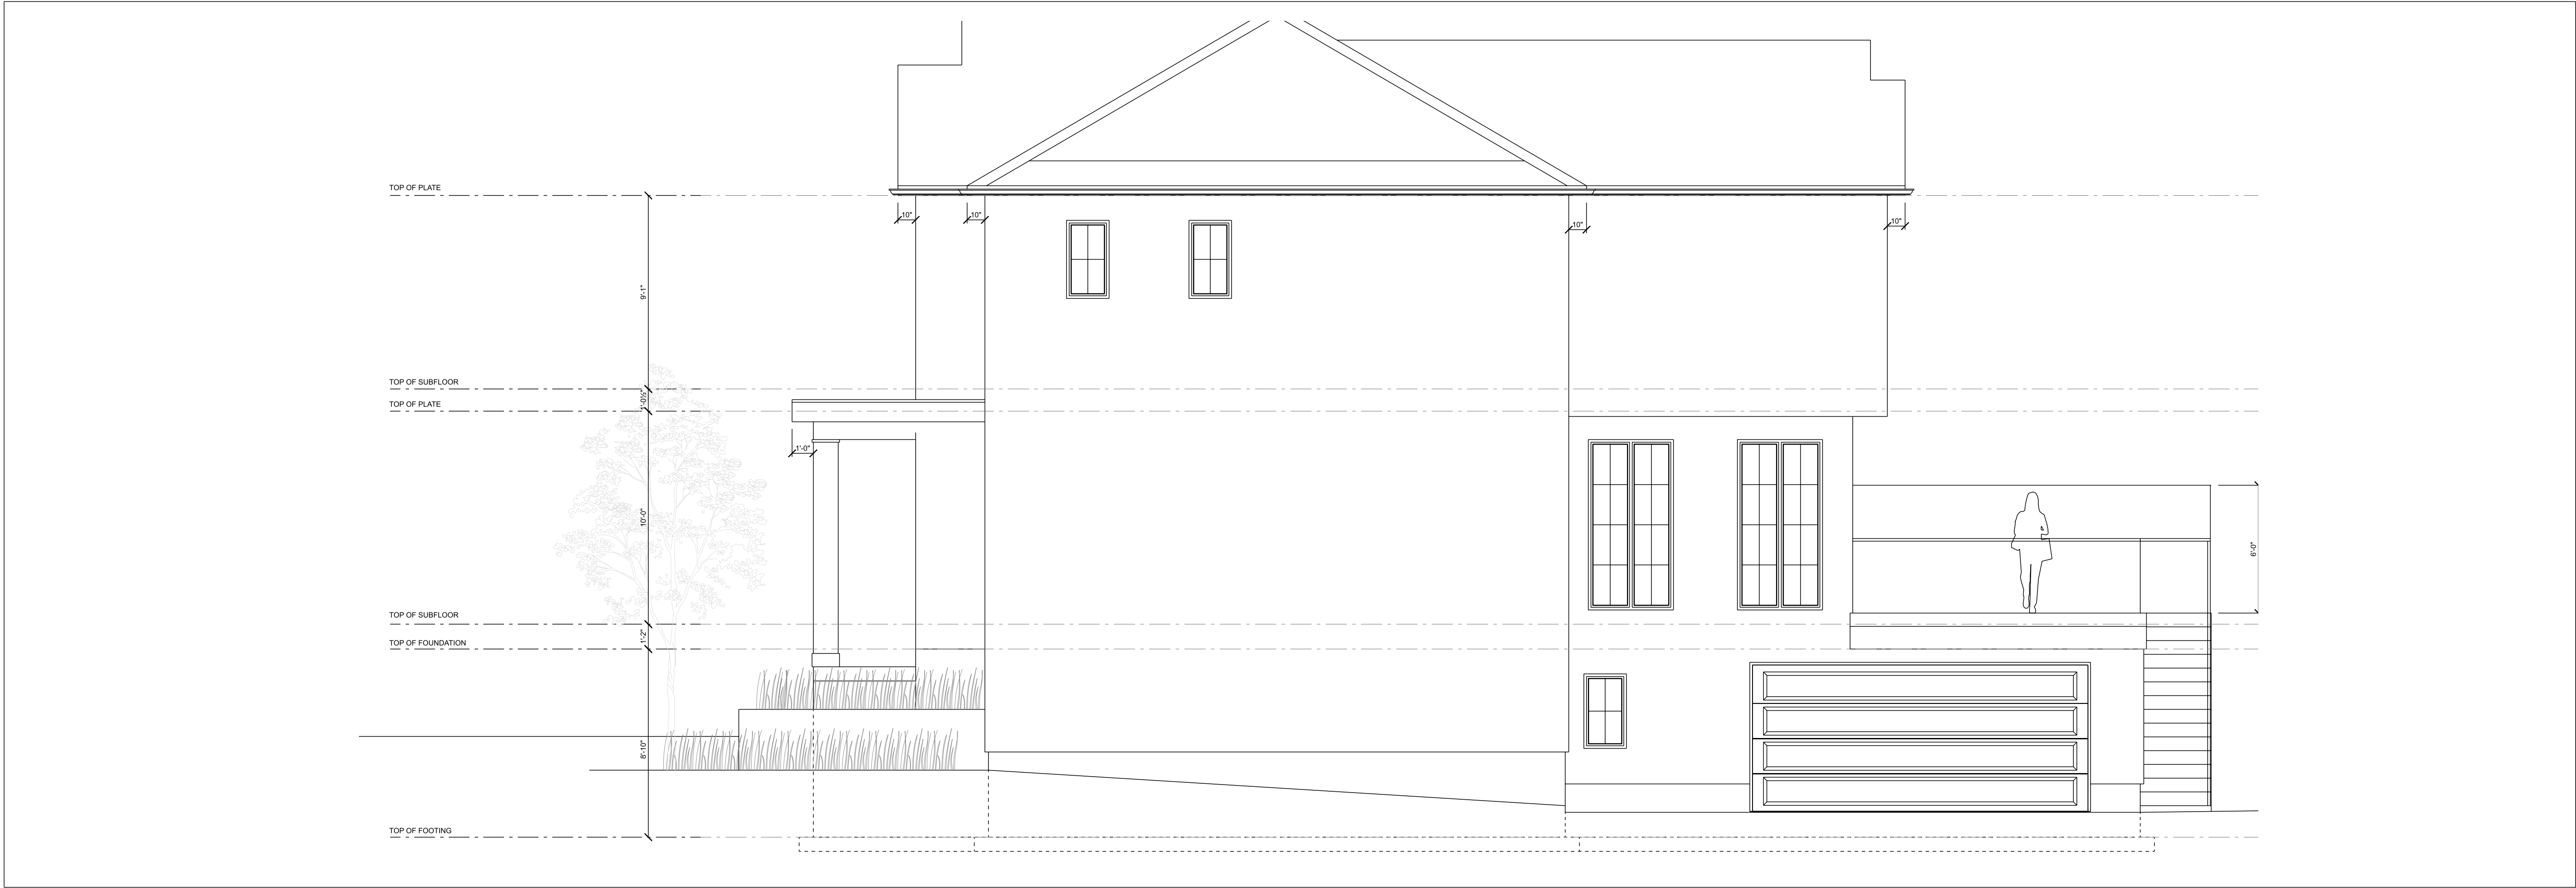

RIGHT ELEVATION

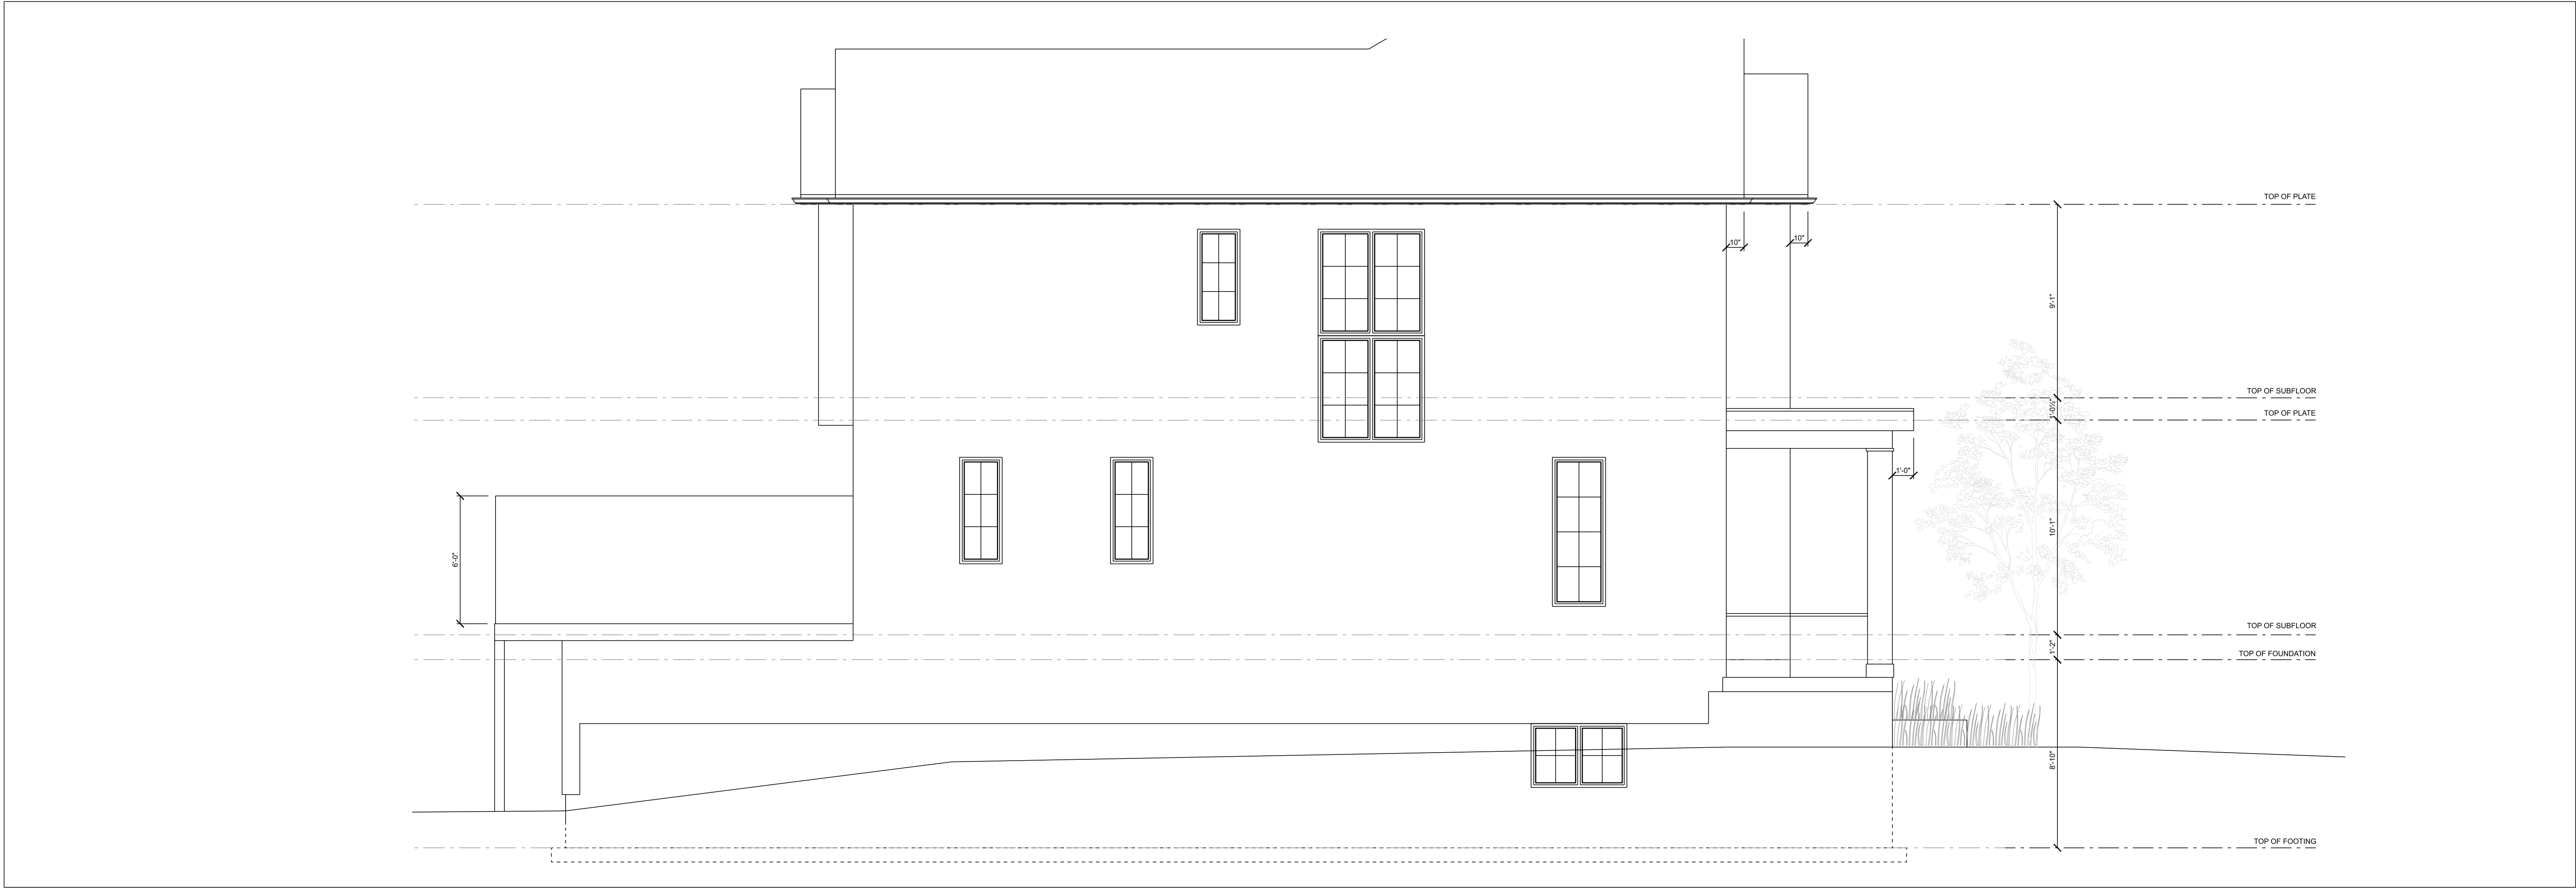

LEFT ELEVATION

GENERAL NOTES

THIS DRAWING IS EXCLUSIVE PROPERTY OF
ARDINGTON AND ASSOCIATES DESIGN INC.
COPYRIGHT RESERVED

THIS DRAWING IS NOT FOR CONSTRUCTION UNTIL A
BUILDING PERMIT IS GRANTED

DRAWING NOTES

REVISIONS

NO.	DESCRIPTION	DATE
4	ISSUED FOR MINOR VARIANCE	9 SEPT 2022
3	ISSUED FOR PRECONSULTATION	18 MAY 2022
2	ISSUED FOR PLANNING REVIEW	8 MAR 2022
1	ISSUED FOR PLANNING REVIEW	28 FEB 2022

DEVELOPER / BUILDER



DESIGN FIRM



ARDINGTON AND ASSOCIATES DESIGN INC.
43 ECCLES STREET UNIT C | OTTAWA, ONTARIO
E: steve@ardington.ca | T: 613.882.3425 | BCIN 43329

DESIGNER

The undersigned has reviewed and takes responsibility for design
activities as described in Ontario Building Code 1.4.1.2 and
has the qualifications and meets the requirements set out in the
Ontario Building Code

Stephen Ardington, BCIN # 35964

PROJECT INFORMATION

432 RAVENHILL AVENUE
OTTAWA ONTARIO CANADA
BLOCK A

DRAWING INFORMATION

RIGHT AND LEFT ELEVATIONS
SCALE: 1/4" = 1'-0"

DRAWN BY	CHECKED BY	DRAWING NO.
S.A.	S.A.	
PROJECT NO.		

A3

FRONT ELEVATION

REAR ELEVATION



GENERAL NOTES

THIS DRAWING IS EXCLUSIVE PROPERTY OF
ARDINGTON AND ASSOCIATES DESIGN INC.
COPYRIGHT RESERVED

THIS DRAWING IS NOT FOR CONSTRUCTION UNTIL A
BUILDING PERMIT IS GRANTED

DRAWING NOTES

REVISIONS

NO.	DESCRIPTION	DATE
4	ISSUED FOR MINOR VARIANCE	9 SEPT 2022
3	ISSUED FOR PRECONSULTATION	18 MAY 2022
2	ISSUED FOR PLANNING REVIEW	8 MAR 2022
1	ISSUED FOR PLANNING REVIEW	28 FEB 2022

DEVELOPER / BUILDER



DESIGN FIRM



ARDINGTON AND ASSOCIATES DESIGN INC.
43 ECCLES STREET UNIT C | OTTAWA, ONTARIO
E: steve@ardington.ca | T: 613.882.3425 | BCIN 43329

DESIGNER

The undersigned has reviewed and takes responsibility for design
activities as described in Ontario Building Code 1.4.1.2 and
has the qualifications and meets the requirements set out in the
Ontario Building Code

Stephen Ardington, BCIN # 35954

PROJECT INFORMATION

432 RAVENHILL AVENUE
OTTAWA ONTARIO CANADA
BLOCK B


DRAWING INFORMATION

FRONT AND REAR ELEVATIONS
SCALE: 1/4" = 1'-0"


DRAWN BY	CHECKED BY	DRAWING NO.
S.A.	S.A.	
PROJECT NO.		

A4

RIGHT ELEVATION

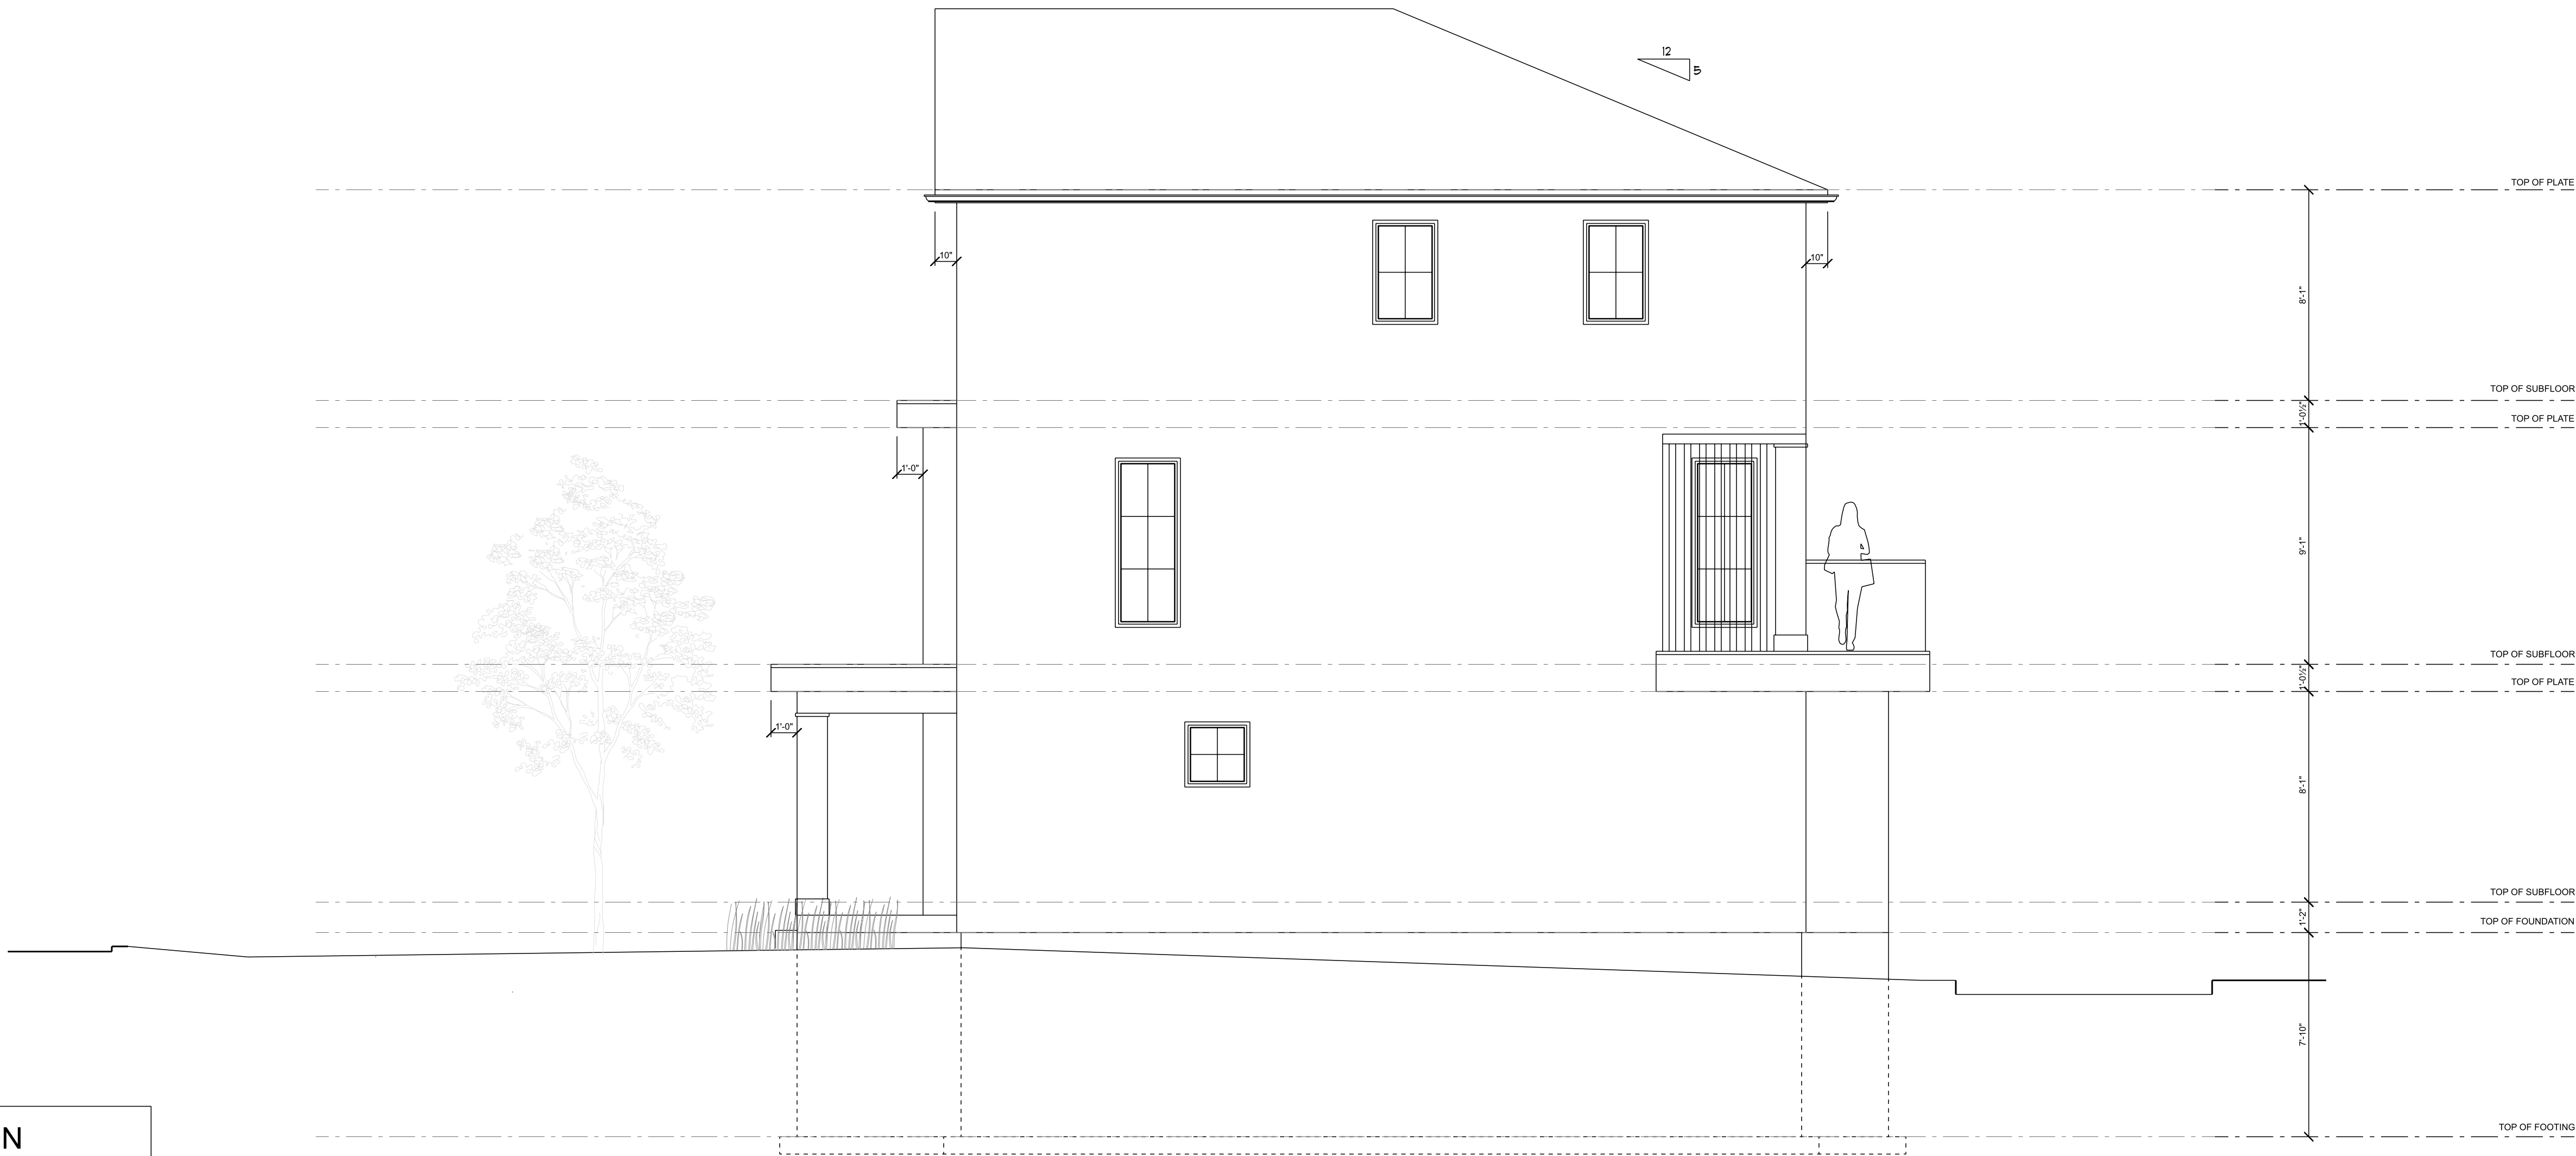

LEFT ELEVATION

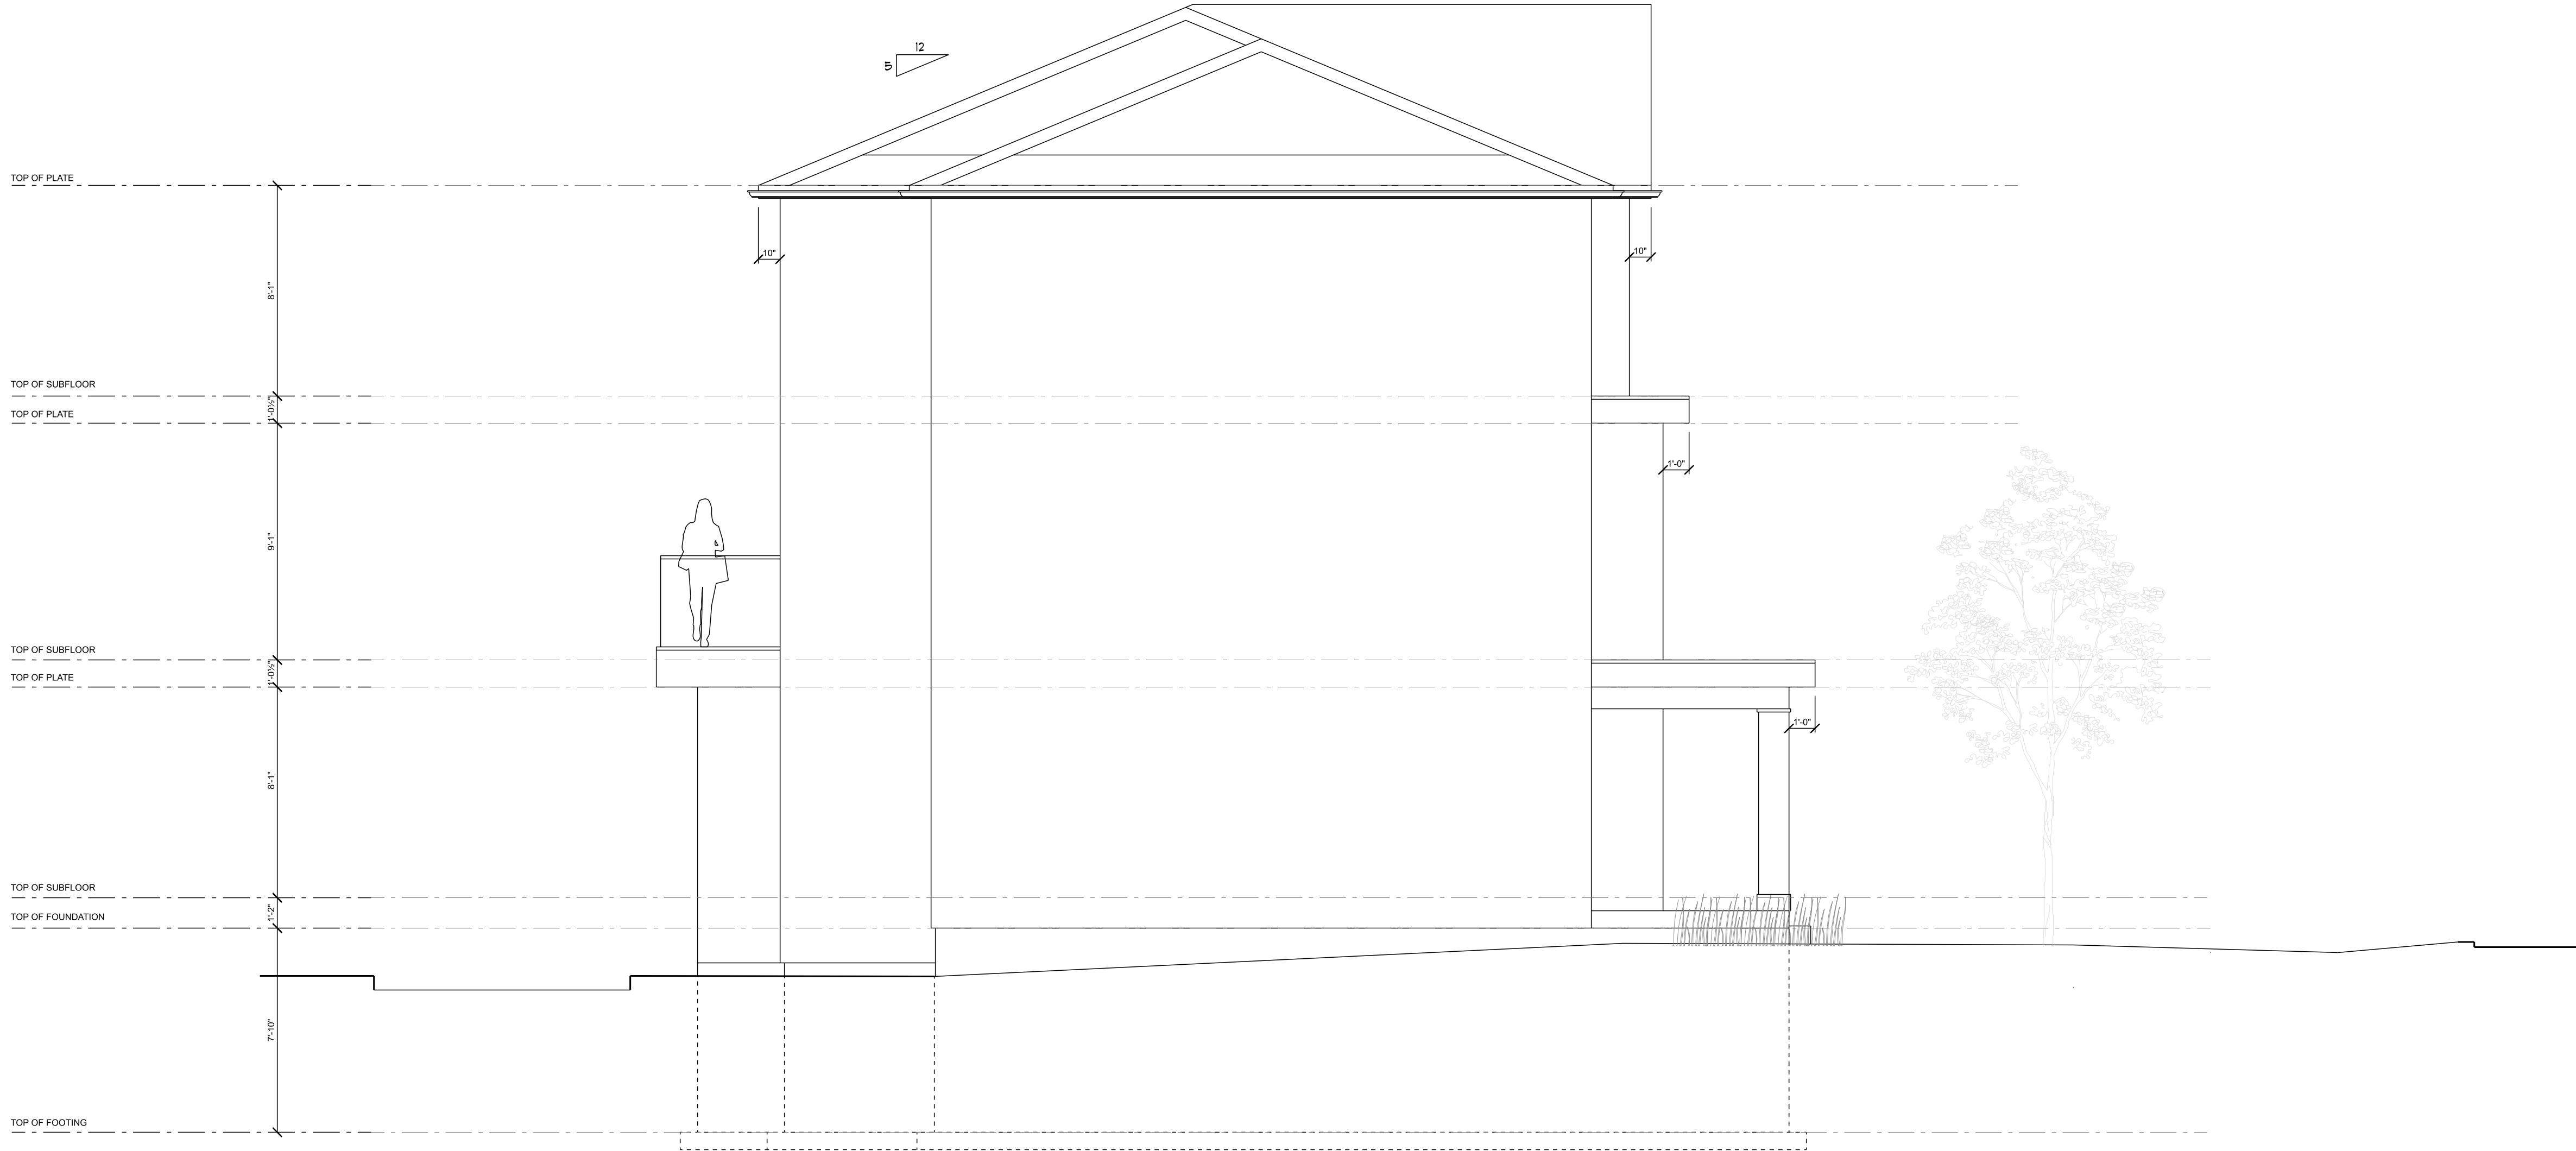

GENERAL NOTES

THIS DRAWING IS EXCLUSIVE PROPERTY OF
ARDINGTON AND ASSOCIATES DESIGN INC.
COPYRIGHT RESERVED

THIS DRAWING IS NOT FOR CONSTRUCTION UNTIL A
BUILDING PERMIT IS GRANTED

DRAWING NOTES

REVISIONS

NO.	DESCRIPTION	DATE
4	ISSUED FOR MINOR VARIANCE	9 SEPT 2022
3	ISSUED FOR PRECONSULTATION	18 MAY 2022
2	ISSUED FOR PLANNING REVIEW	8 MAR 2022
1	ISSUED FOR PLANNING REVIEW	28 FEB 2022

DEVELOPER / BUILDER



DESIGN FIRM



ARDINGTON AND ASSOCIATES DESIGN INC.
43 ECCLES STREET UNIT C | OTTAWA, ONTARIO
E: steve@ardington.ca | T: 613.882.3425 | BCIN 43329

DESIGNER

The undersigned has reviewed and takes responsibility for design
activities as described in Ontario Building Code 1.4.1.2 and
has the qualifications and meets the requirements set out in the
Ontario Building Code

Stephen Ardington, BCIN # 35964

PROJECT INFORMATION

432 RAVENHILL AVENUE
OTTAWA ONTARIO CANADA
BLOCK B

DRAWING INFORMATION

RIGHT AND LEFT ELEVATIONS
SCALE: 1/4" = 1'-0"

DRAWN BY	CHECKED BY	DRAWING NO.
S.A.	S.A.	
PROJECT NO.		

A5



FRONT ELEVATION



REAR ELEVATION

GENERAL NOTES

THIS DRAWING IS EXCLUSIVE PROPERTY OF
ARDINGTON AND ASSOCIATES DESIGN INC.
COPYRIGHT RESERVED

THIS DRAWING IS NOT FOR CONSTRUCTION UNTIL A
BUILDING PERMIT IS GRANTED

DRAWING NOTES

REVISIONS

NO.	DESCRIPTION	DATE
4	ISSUED FOR MINOR VARIANCE	9 SEPT 2022
3	ISSUED FOR PRECONSULTATION	18 MAY 2022
2	ISSUED FOR PLANNING REVIEW	8 MAR 2022
1	ISSUED FOR PLANNING REVIEW	28 FEB 2022

DEVELOPER / BUILDER



DESIGN FIRM



ARDINGTON AND ASSOCIATES DESIGN INC.
43 ECCLES STREET UNIT C | OTTAWA, ONTARIO
E: steve@ardington.ca | T: 613.882.3425 | BCIN 43329

DESIGNER

The undersigned has reviewed and takes responsibility for design
activities as described in Ontario Building Code 1.4.1.2 and
has the qualifications and meets the requirements set out in the
Ontario Building Code

Stephen Ardington, BCIN # 35964

PROJECT INFORMATION

432 RAVENHILL AVENUE
OTTAWA ONTARIO CANADA
BLOCK C

DRAWING INFORMATION


FRONT AND REAR ELEVATIONS
SCALE: 1/4" = 1'-0"

DRAWN BY	CHECKED BY	DRAWING NO.
S.A.	S.A.	
PROJECT NO.		

A6



RIGHT ELEVATION

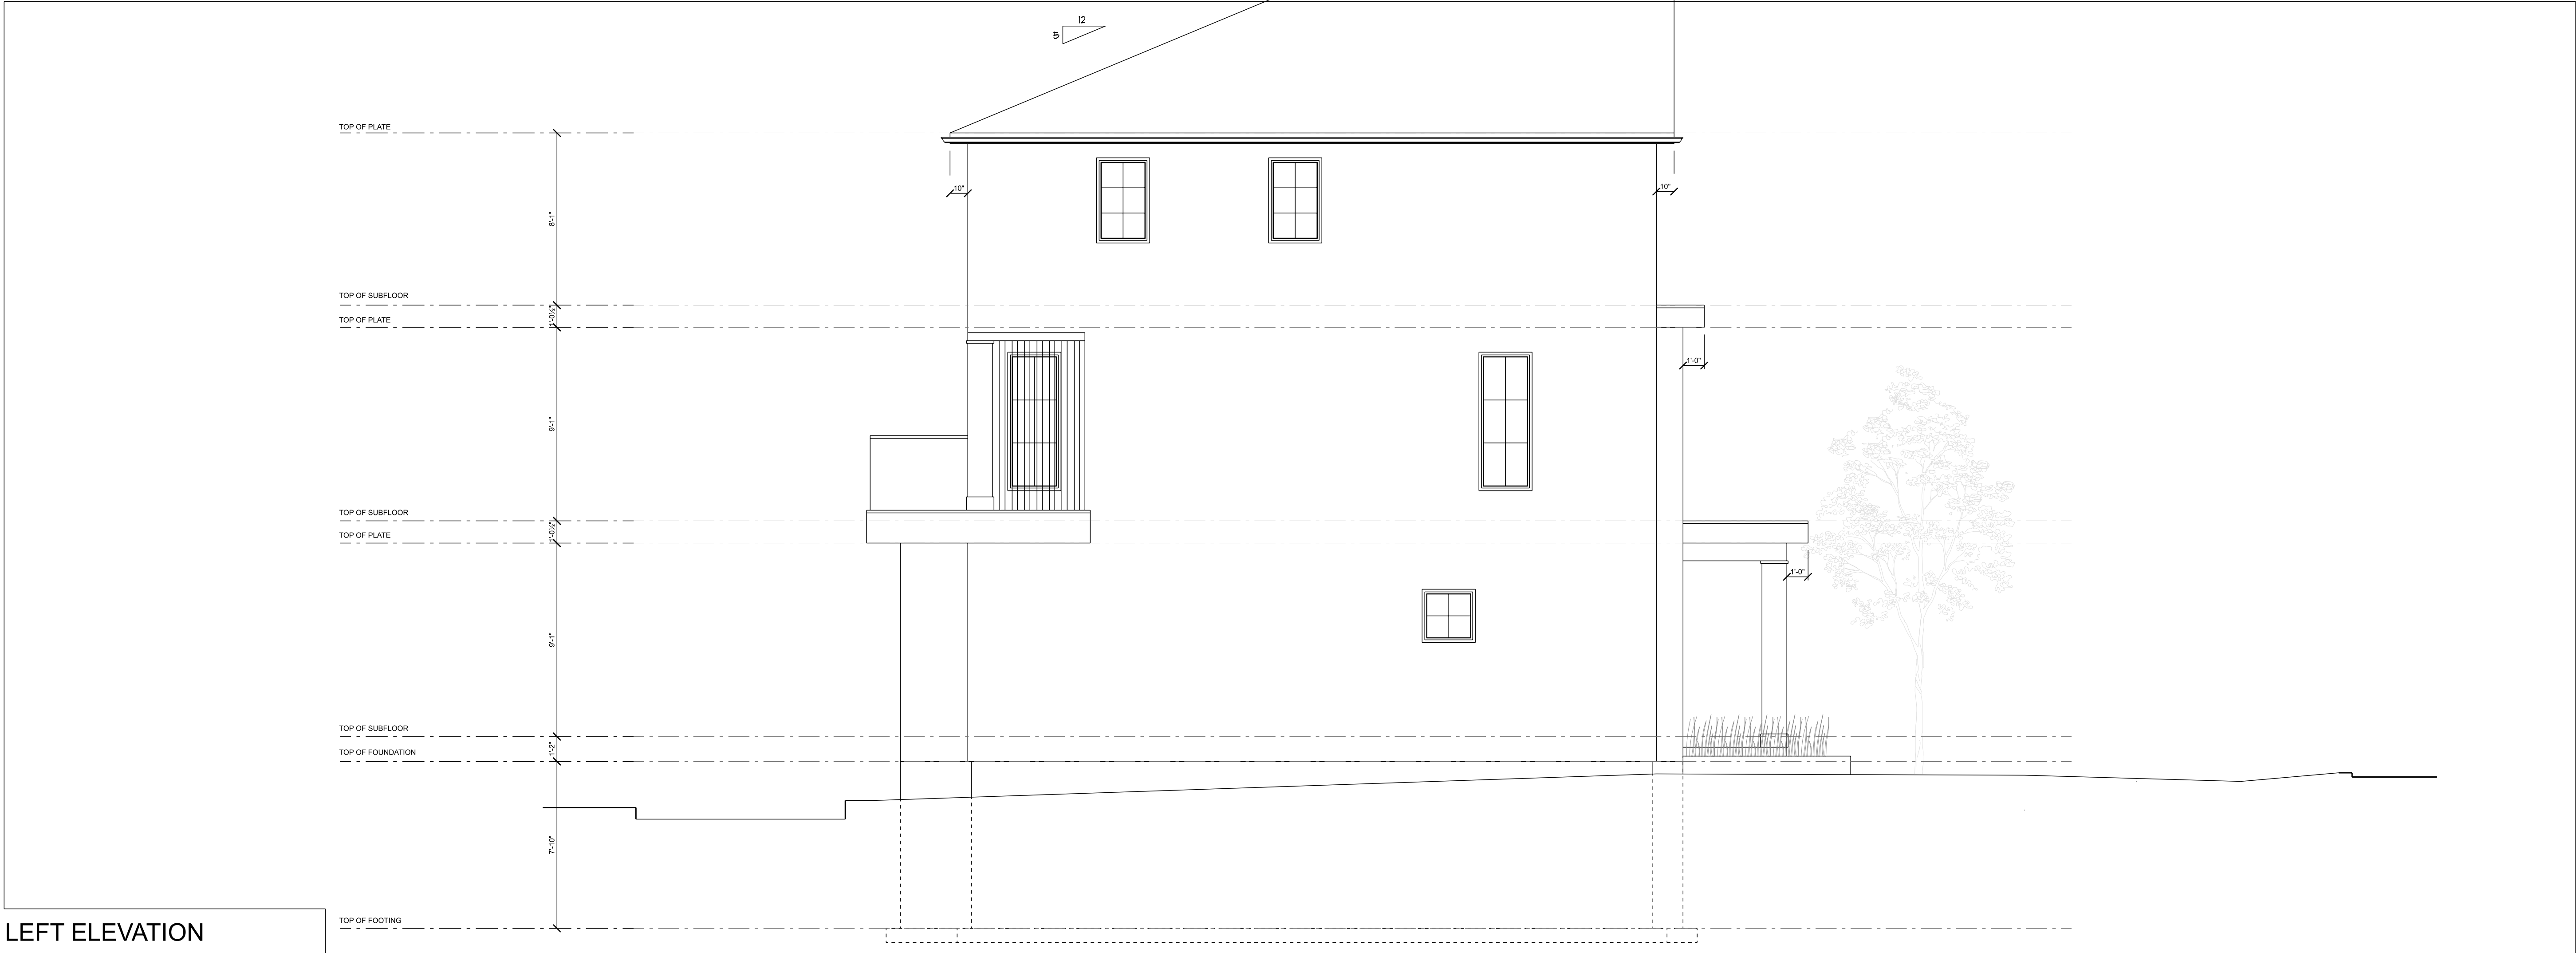

LEFT ELEVATION

GENERAL NOTES

THIS DRAWING IS EXCLUSIVE PROPERTY OF
ARDINGTON AND ASSOCIATES DESIGN INC.
COPYRIGHT RESERVED

THIS DRAWING IS NOT FOR CONSTRUCTION UNTIL A
BUILDING PERMIT IS GRANTED

DRAWING NOTES

REVISIONS		
NO.	DESCRIPTION	DATE
4	ISSUED FOR MINOR VARIANCE	9 SEPT 2022
3	ISSUED FOR PRECONSULTATION	18 MAY 2022
2	ISSUED FOR PLANNING REVIEW	8 MAR 2022
1	ISSUED FOR PLANNING REVIEW	28 FEB 2022

DEVELOPER / BUILDER



DESIGN FIRM



ARDINGTON AND ASSOCIATES DESIGN INC.
43 ECCLES STREET UNIT C | OTTAWA, ONTARIO
E: steve@ardington.ca | T: 613.882.3425 | BCIN 43329

DESIGNER

The undersigned has reviewed and takes responsibility for design activities as described in Ontario Building Code 1.4.1.2 and has the qualifications and meets the requirements set out in the Ontario Building Code

Stephen Ardington, BCIN # 35954

PROJECT INFORMATION

432 RAVENHILL AVENUE
OTTAWA ONTARIO CANADA
BLOCK C

DRAWING INFORMATION

RIGHT AND LEFT ELEVATIONS
SCALE: 1/4" = 1'-0"

DRAWN BY	CHECKED BY	DRAWING NO.
S.A.	S.A.	
PROJECT NO.		



FRONT ELEVATION



REAR ELEVATION

GENERAL NOTES

THIS DRAWING IS EXCLUSIVE PROPERTY OF
ARDINGTON AND ASSOCIATES DESIGN INC.
COPYRIGHT RESERVED

THIS DRAWING IS NOT FOR CONSTRUCTION UNTIL A
BUILDING PERMIT IS GRANTED

DRAWING NOTES

REVISIONS

NO.	DESCRIPTION	DATE
4	ISSUED FOR MINOR VARIANCE	9 SEPT 2022
3	ISSUED FOR PRECONSULTATION	18 MAY 2022
2	ISSUED FOR PLANNING REVIEW	8 MAR 2022
1	ISSUED FOR PLANNING REVIEW	28 FEB 2022

DEVELOPER / BUILDER



DESIGN FIRM



ARDINGTON AND ASSOCIATES DESIGN INC.
43 ECCLES STREET UNIT C | OTTAWA, ONTARIO
E: steve@ardington.ca | T: 613.882.3425 | BCIN 43329

DESIGNER

The undersigned has reviewed and takes responsibility for design
activities as described in Ontario Building Code 1.4.1.2 and
has the qualifications and meets the requirements set out in the
Ontario Building Code

Stephen Ardington, BCIN # 35954

PROJECT INFORMATION

432 RAVENHILL AVENUE
OTTAWA ONTARIO CANADA

DRAWING INFORMATION

STREETSCAPE ELEVATIONS
SCALE: 1/4" = 1'-0"

DRAWN BY	CHECKED BY	DRAWING NO.
S.A.	S.A.	
PROJECT NO.		

A11