



Drawing name: Z:\2206 Tweedsmuir (608)\2206 dwgs\2206 AutoCAD\2206 Design ELEV-SECT-DET.dwg

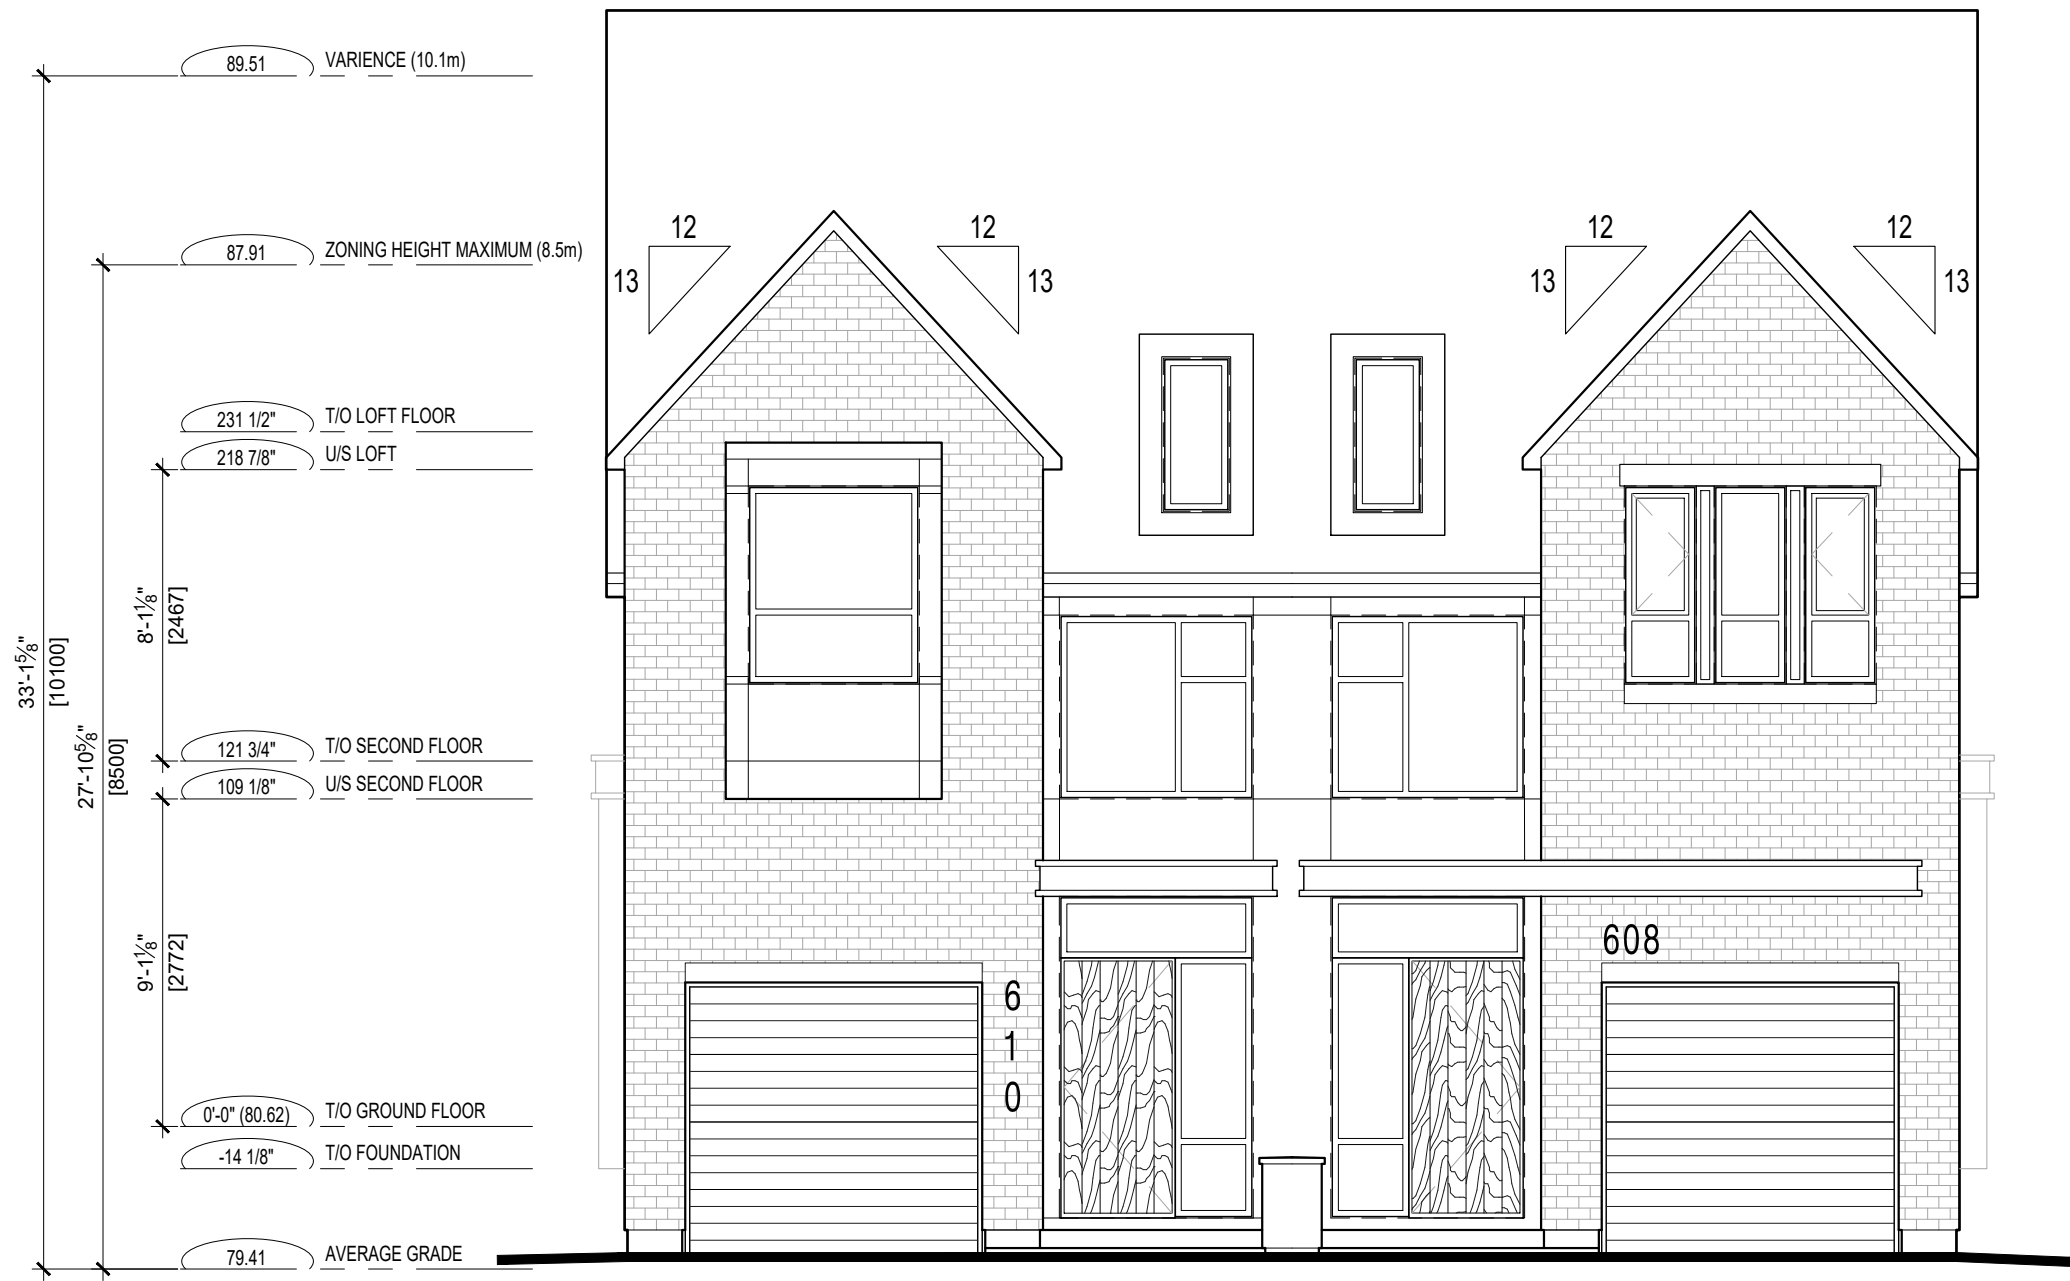

Committee of Adjustment
Received | Reçu le

2022-10-21

City of Ottawa | Ville d'Ottawa
Comité de dérogation

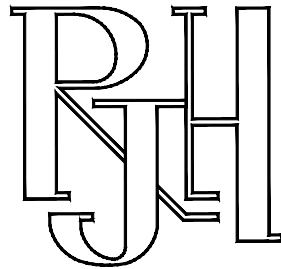

414 Churchill Ave. N., Ottawa,
ON, K1Z 5C6 • 613-853-2822
www.rjhill.ca • rosaline@rjhill.ca

Rosaline J. Hill Architect Inc.

TWEEDSMUIR SEMI'S


608 Tweedsmuir Avenue, Ottawa, Ontario

OCT 2022

SCALE: 3/16" = 1'-0"


FRONT ELEVATION

Drawing name: Z:\2206 Tweedsmuir (609)\2206 dwgs\2206 AutoCAD\2206 Design ELEV-SECT-DET.dwg

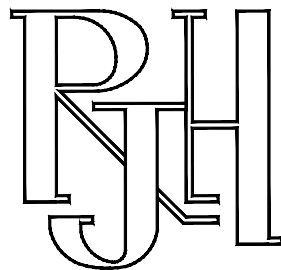

414 Churchill Ave. N, Ottawa,
ON, K1Z 5C6 • 613-853-2822
www.rjhill.ca • rosaline@rjhill.ca

Rosaline J. Hill Architect Inc.

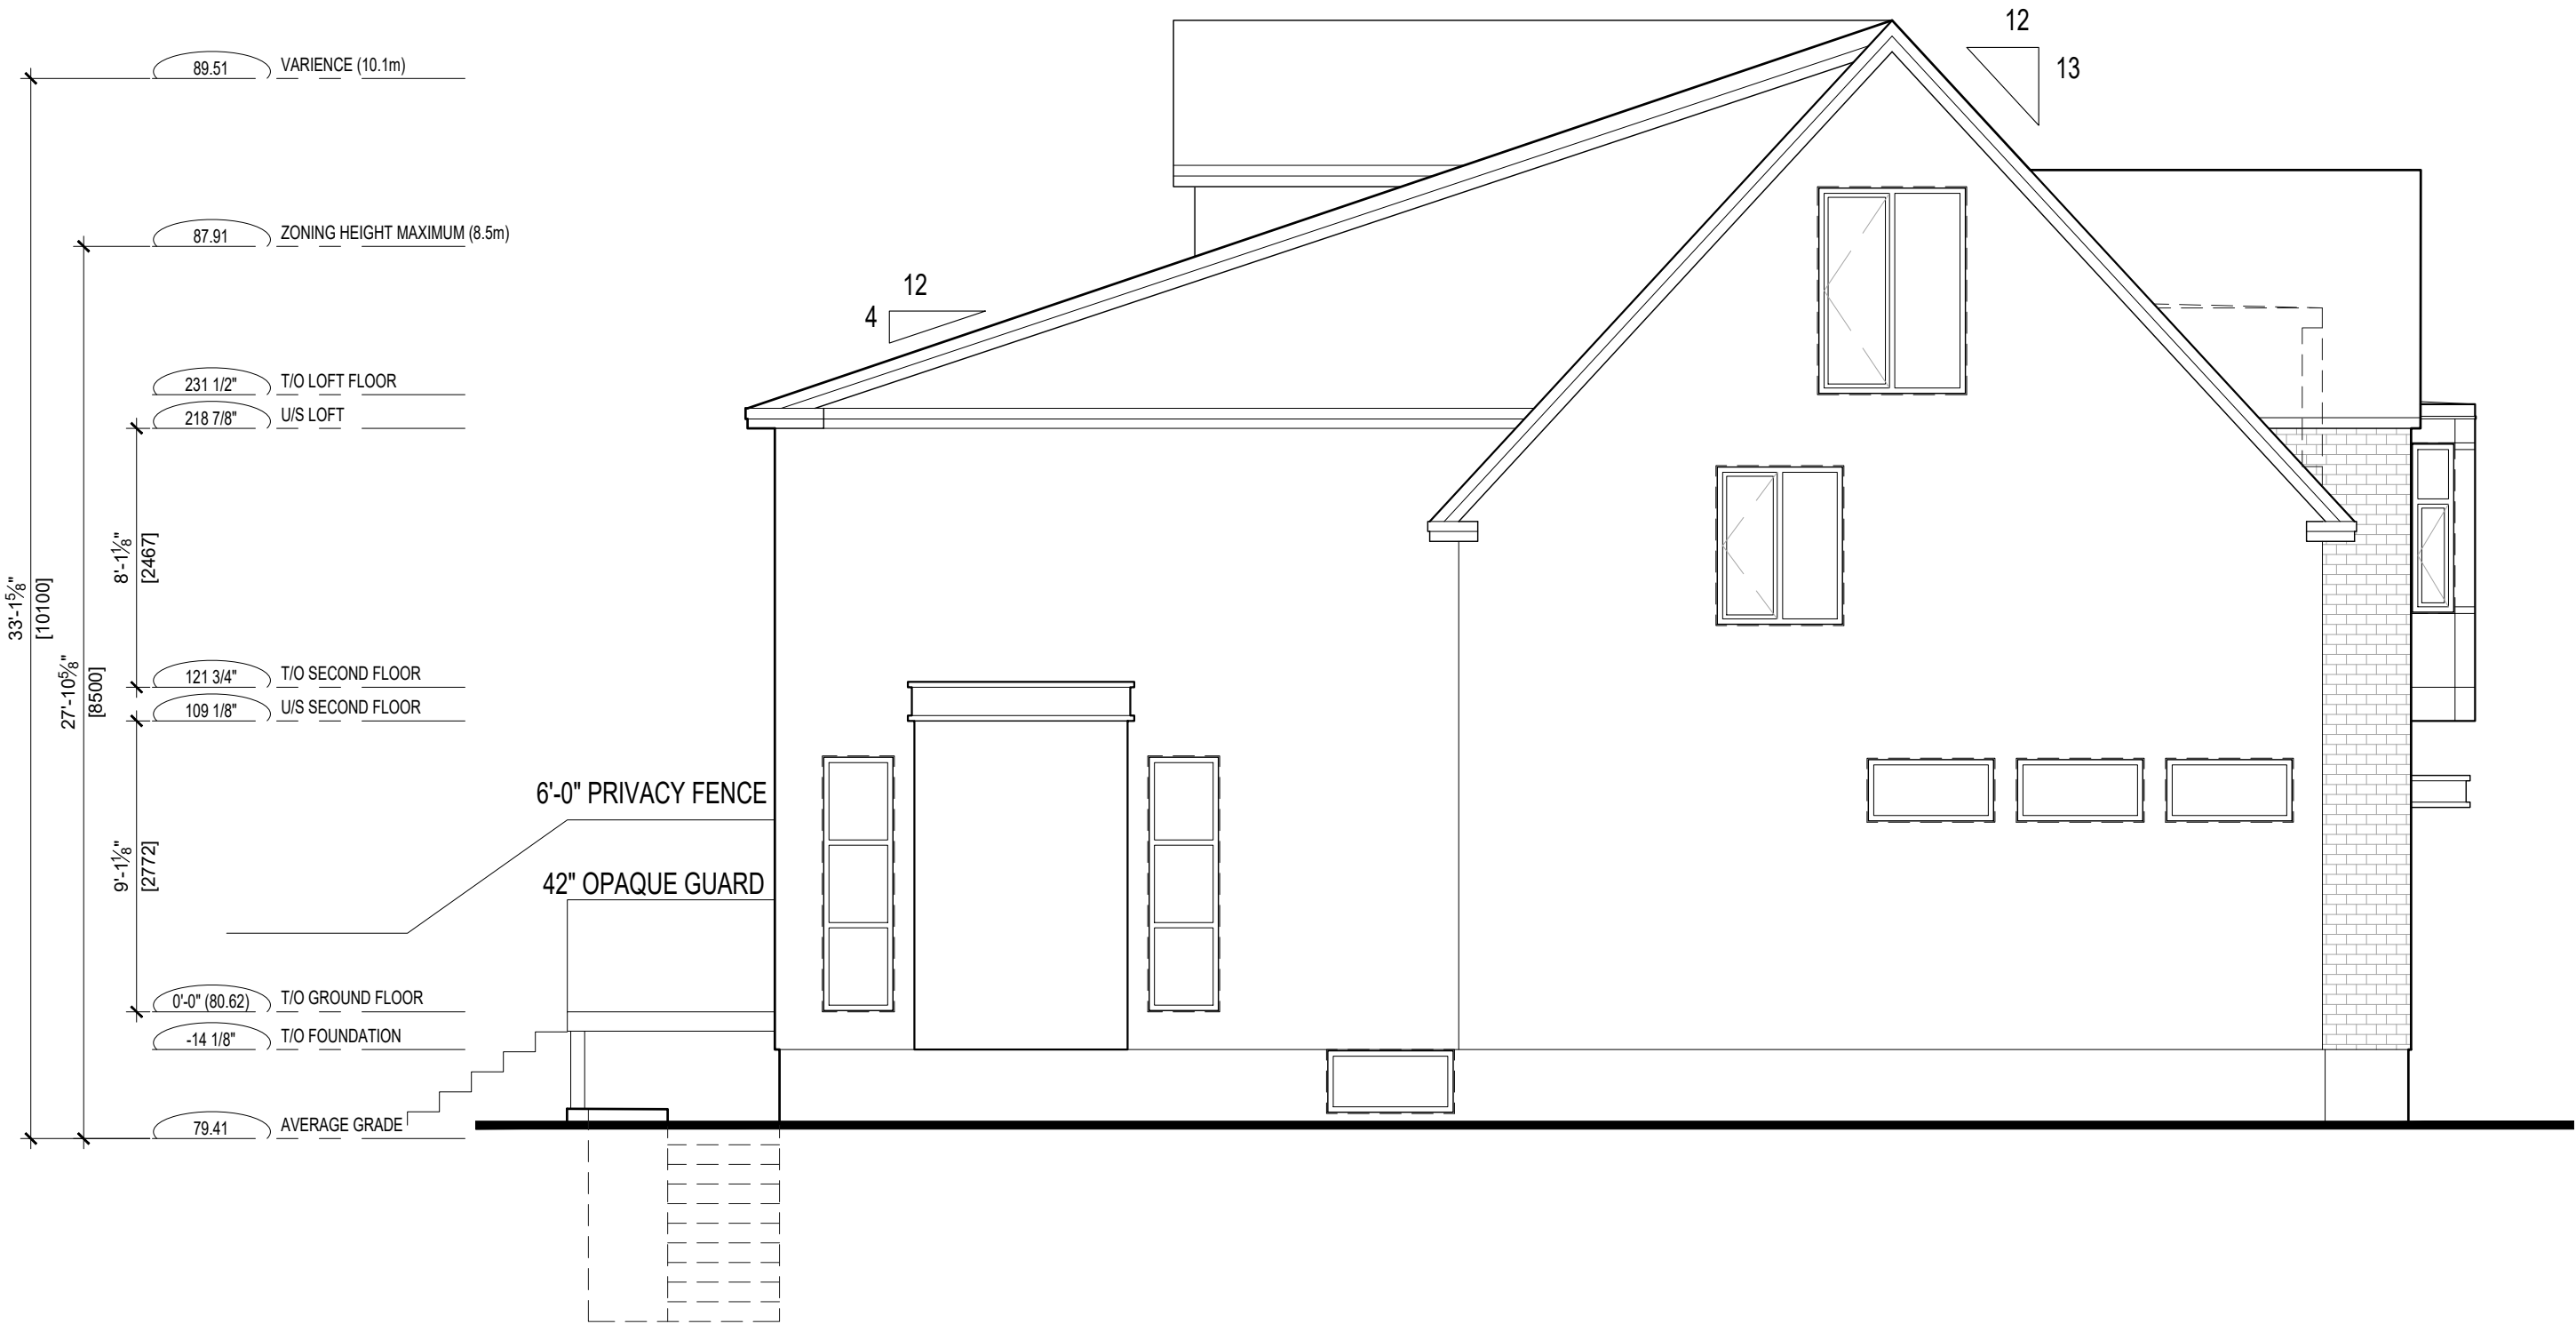

TWEEDSMUIR SEMI'S


608 Tweedsmuir Avenue, Ottawa, Ontario

OCT 2022

SCALE:3/16" = 1'-0"


SIDE ELEVATION

Drawing name: Z:\2206 Tweedsmuir (609)\2206 dwgs\2206 AutoCAD\2206 Design ELEV-SECT-DET.dwg

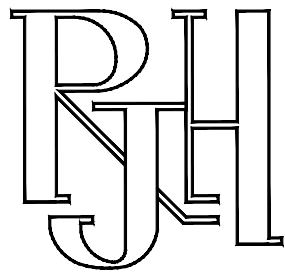

414 Churchill Ave. N. Ottawa,
ON, K1Z 5C6 • 613-853-2822
www.rjhill.ca • rosaline@rjhill.ca

Rosaline J. Hill Architect Inc.

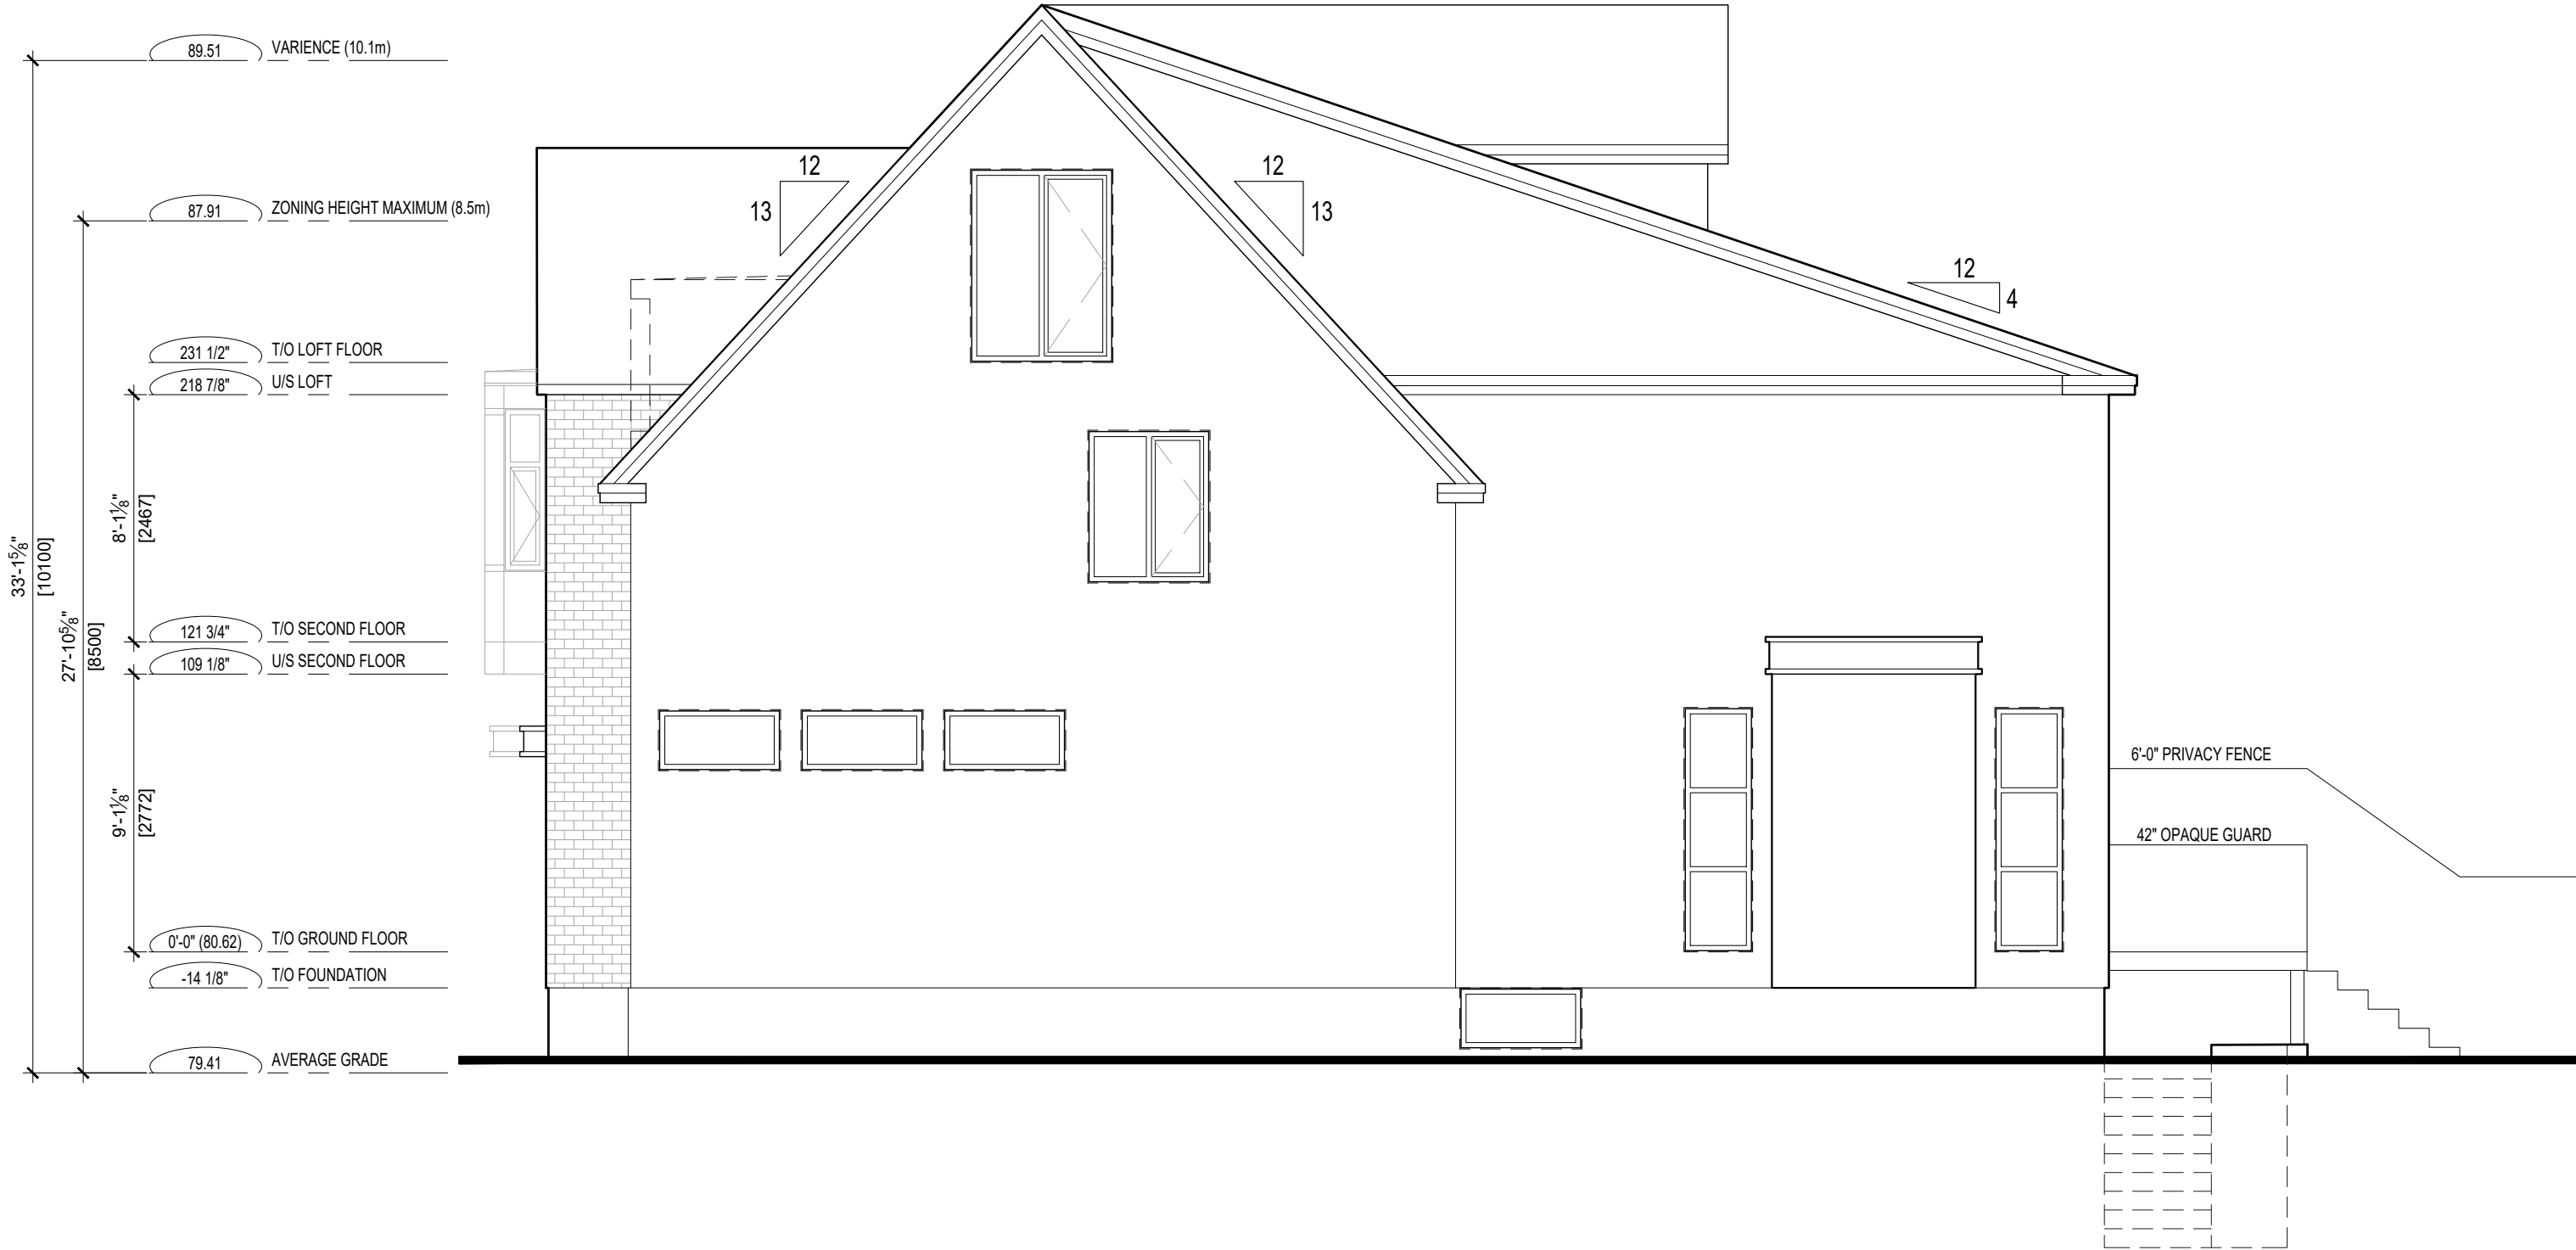

TWEEDSMUIR SEMI'S


608 Tweedsmuir Avenue, Ottawa, Ontario

OCT 2022

SCALE:3/16" = 1'-0"

SIDE ELEVATION

Drawing name: Z:\2206 Tweedsmuir (608)\2206 dwgs\2206 AutoCAD\2206 Design ELEV-SECT-DET.dwg

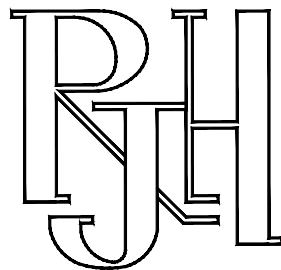

Rosaline J. Hill Architect Inc.

414 Churchill Ave. N., Ottawa,
ON, K1Z 5C6 • 613-853-2822
www.rjhill.ca • rosaline@rjhill.ca



TWEEDSMUIR SEMI'S

608 Tweedsmuir Avenue, Ottawa, Ontario

OCT 2022

SCALE: 3/16" = 1'-0"

REAR ELEVATION