


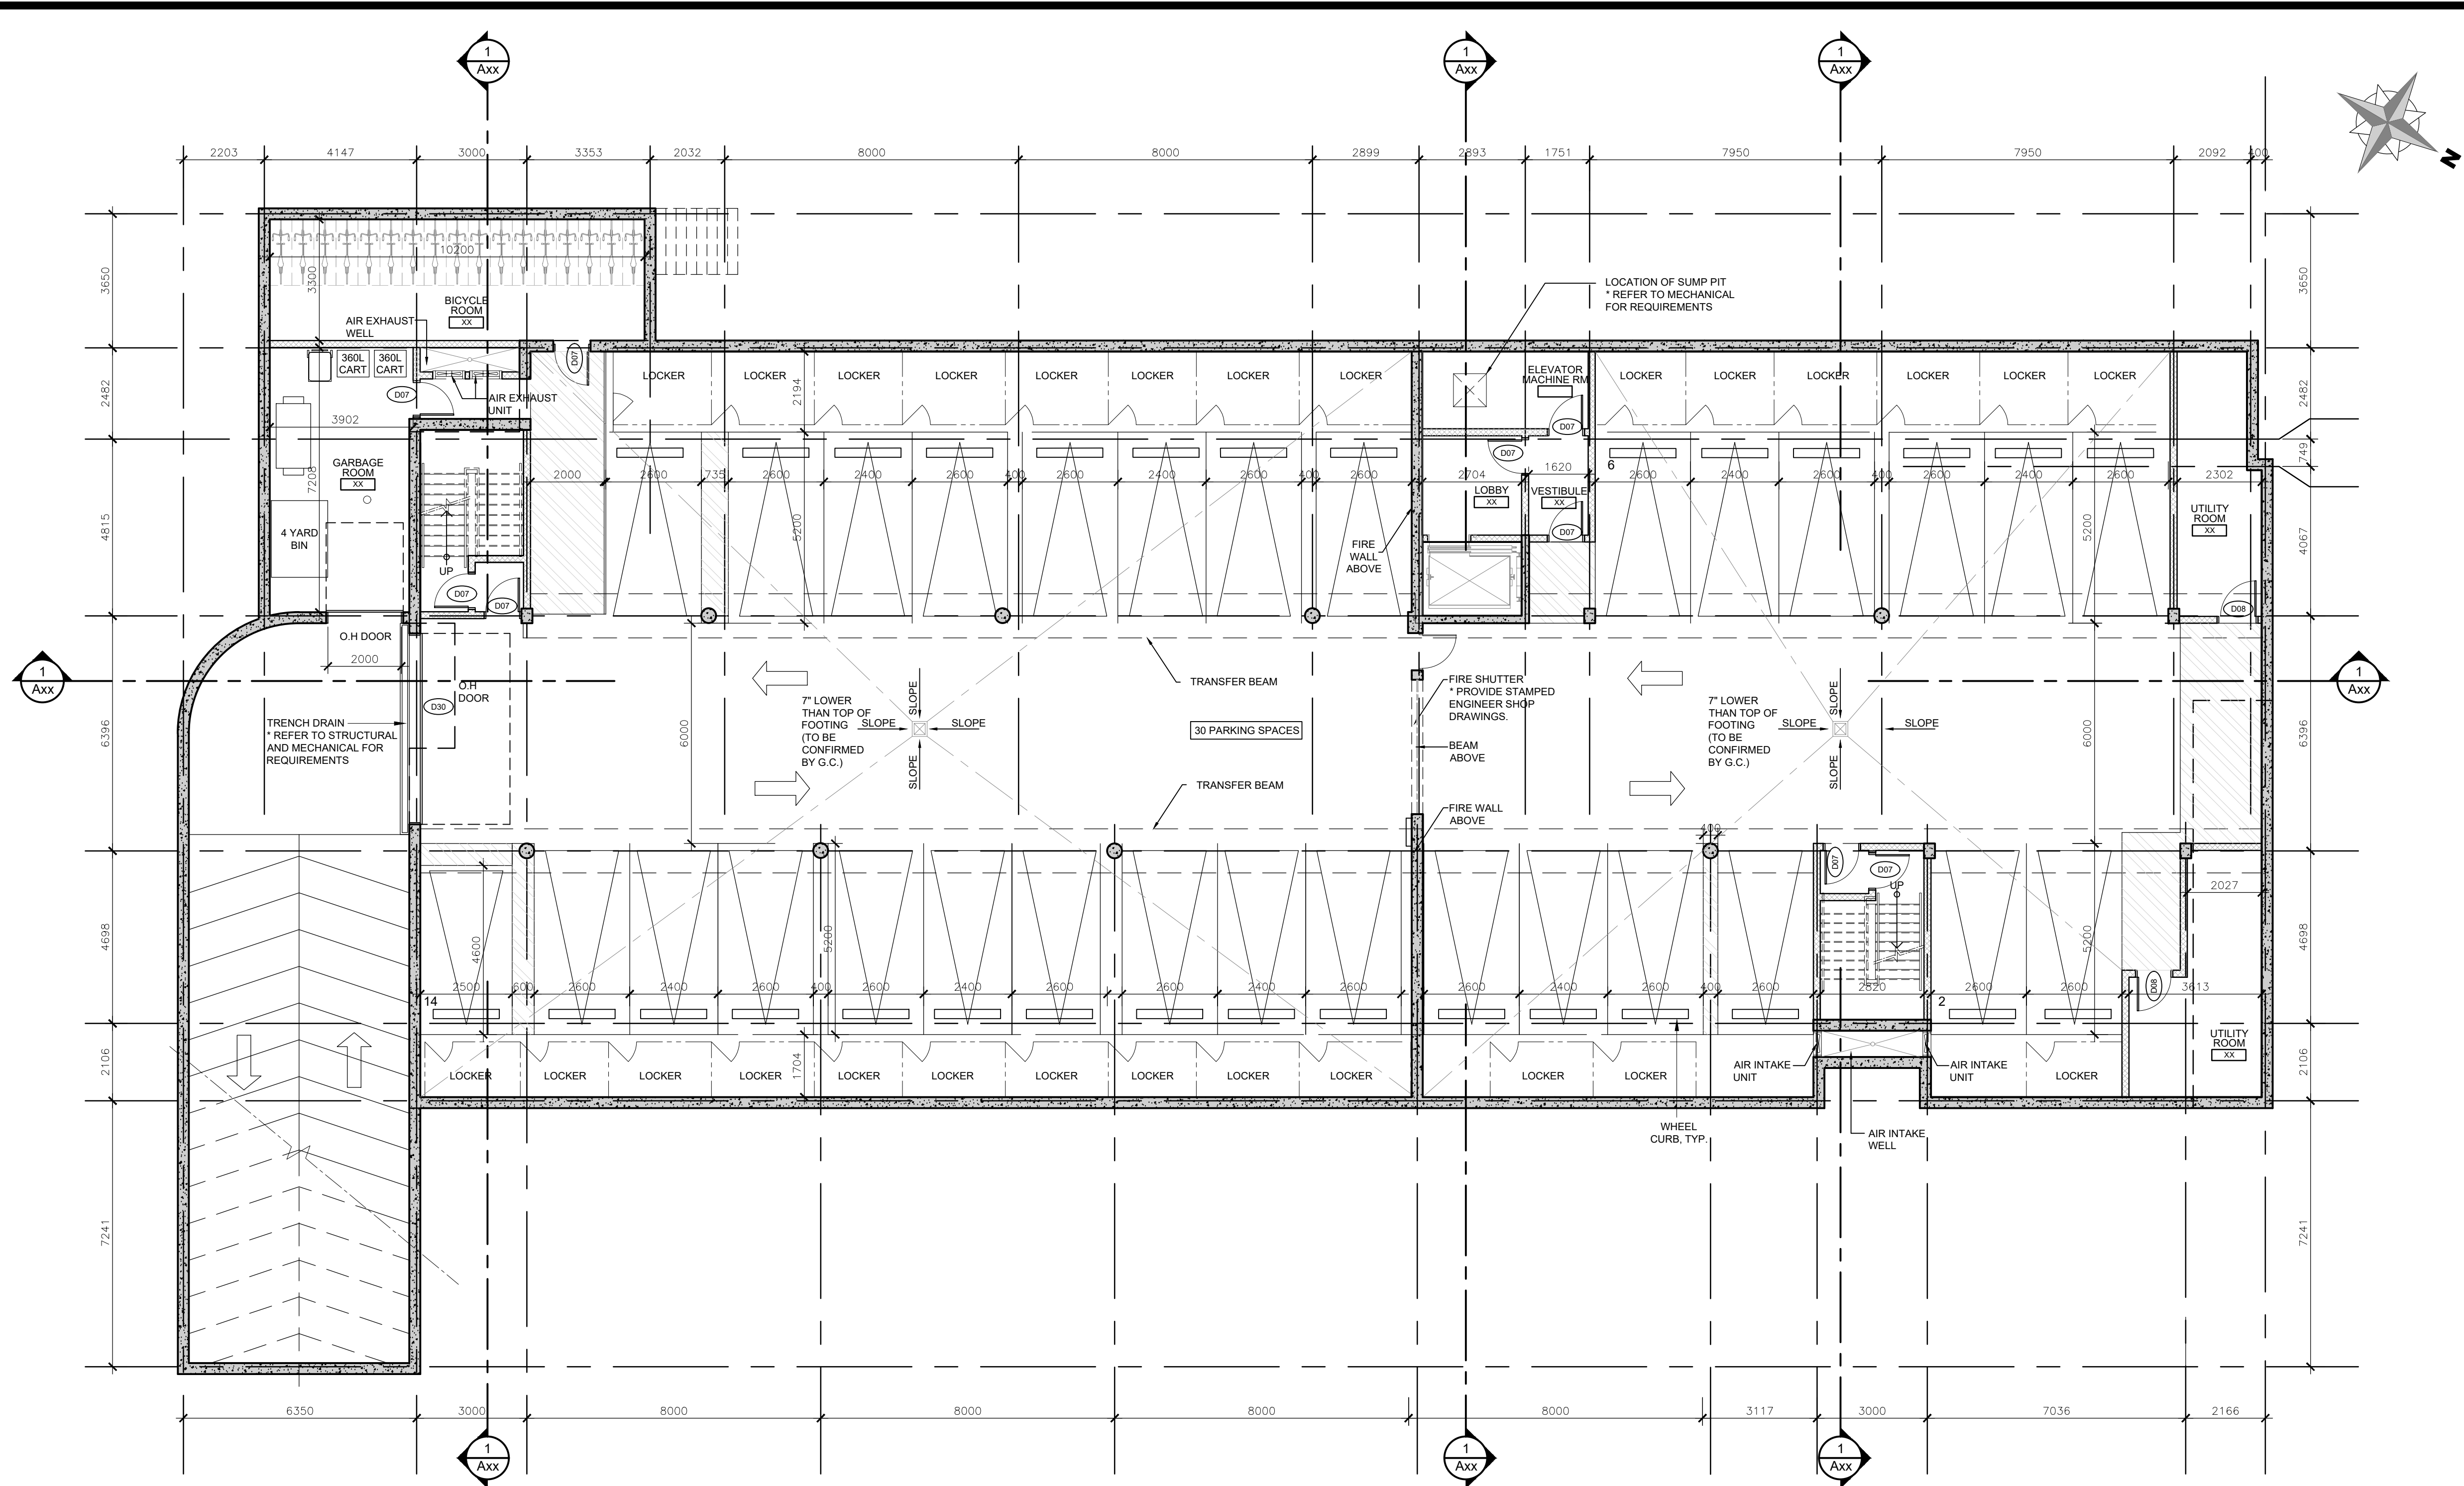

1
A100

LOWER LEVEL FLOOR PLAN

SCALE = 1 : 100

Committee of Adjustment
Received | Reçu le

2022-10-25

City of Ottawa | Ville d'Ottawa
Comité de dérogation

CLIENT:

BRIDOR
Developments

13			
12			
11			
10			
09			
08	FOR REVIEW	PE	SEPT. 30 2022
07	FOR REVIEW	PE	SEPT. 16 2022
06	FOR REVIEW	PE	JUN. 29 2022
05	FOR REVIEW	PE	MAR. 18 2022
04	FOR REVIEW	PE	DEC. 22 2021
03	FOR REVIEW	PE	APR. 09 2021
02	FOR REVIEW	PE	FEB. 10 2021
01	FOR REVIEW	PE	DEC. 15 2020
No.	REVISIONS	BY	DATE

NOT AUTHENTIC UNLESS SIGNED AND DATED

P2
concepts
739 BURNHAMTHORPE AVE. SUITE 201
OTTAWA, ONTARIO, K1V 6K8

CONSULTING ENGINEERS

STRUCTURAL

MECHANICAL

ELECTRICAL

DESIGNED BY:
P.E.

DRAWN BY:
P.E.

APPROVED BY:
P.E.

PROJECT

2380 and 2396
CLEROUX CRESCENT
OTTAWA

DRAWING TITLE

BLOCK A
LOWER LEVEL PLAN

PROJECT NO.
0403

DATE
SEPT 30, 2022

A100

PLAN # 18569

D07-12-21-0081