


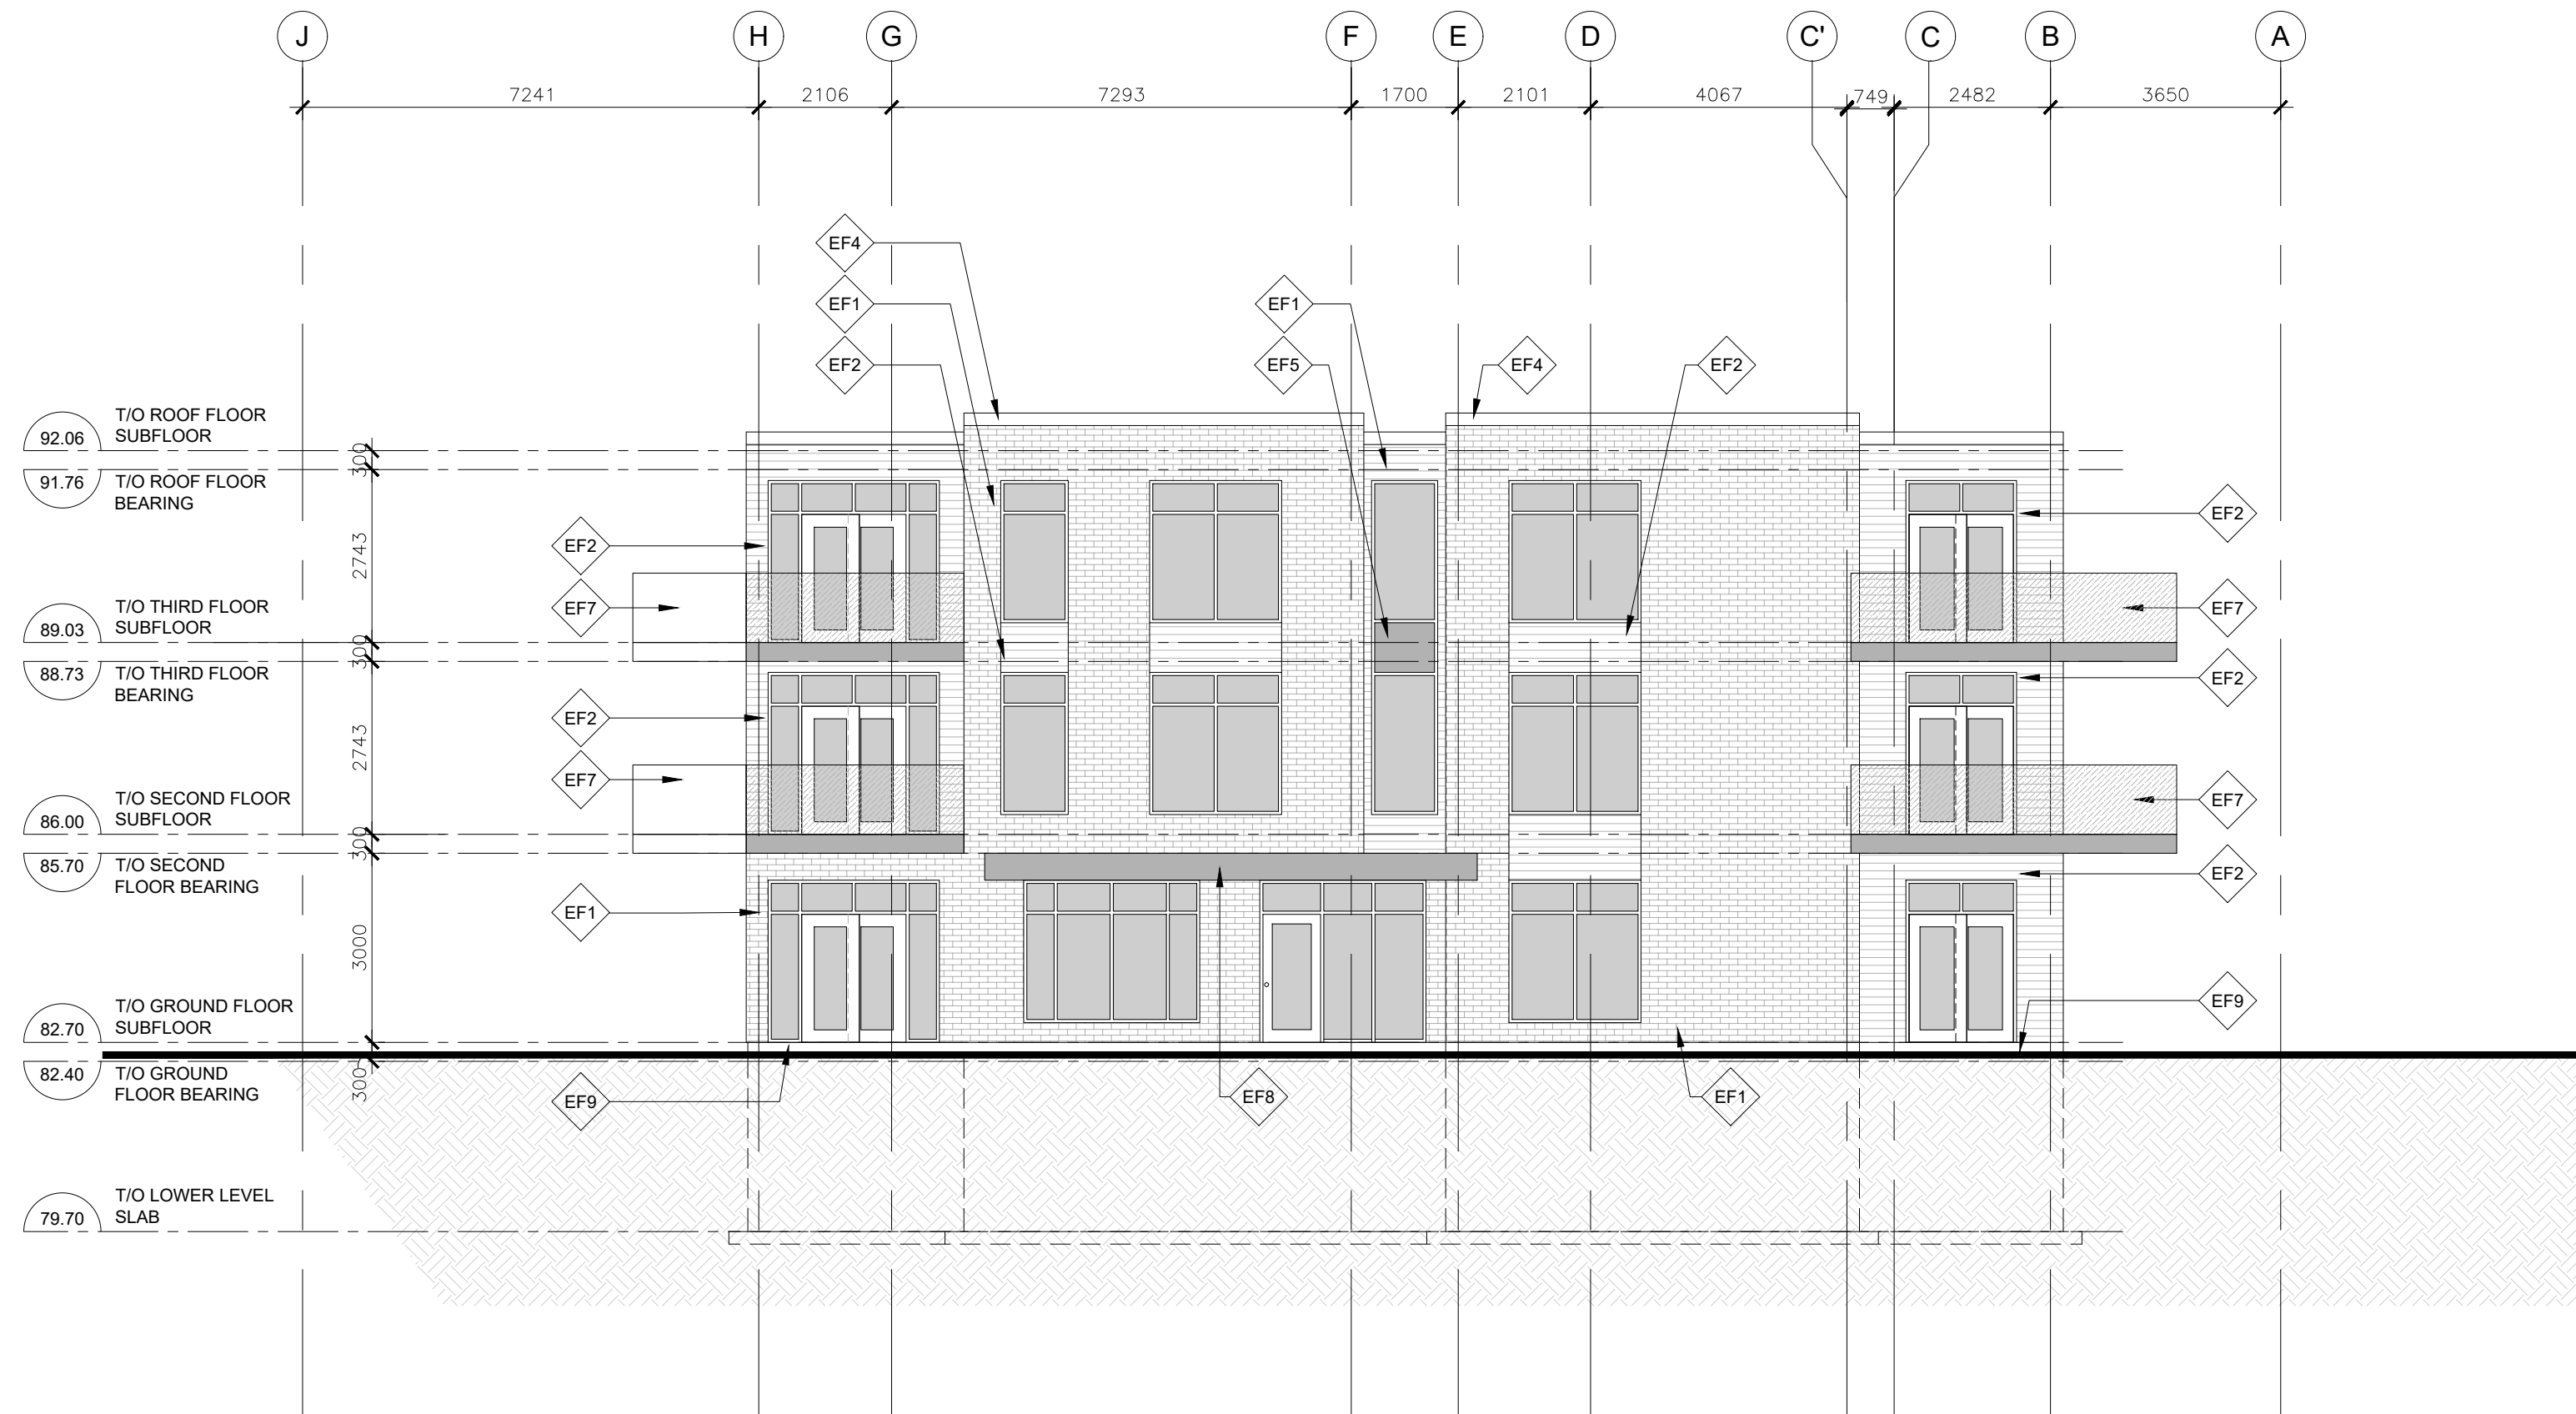

1 BLOCK_A NORTH ELEVATION ALONG CLEROUX CRESCENT
A200 SCALE = 1 : 100

EXTERIOR FINISH LEGEND

- EF1 BRICK VENEER
- EF2 PRE-FINISHED, PRE-MANUFACTURED CEMENTITIOUS PLANKS
- EF3 PRE-FINISHED, PRE-MANUFACTURED CEMENTITIOUS PANELS
- EF4 CAP FLASHING
- EF5 SPANDREL GLASS
- EF6 STEEL RAILING
- EF7 PRE-MANUFACTURED GLASS AND ALUMINUM RAILINGS
- EF8 CANOPY WITH PRE-FINISHED FLAT METAL PANEL
- EF9 CEMENT PARING ON ALL EXPOSED CONCRETE FOUNDATION
- EF10 PRIVACY SCREEN
- EF11 STONE VENEER

Committee of Adjustment
Received | Reçu le

2022-10-25

City of Ottawa | Ville d'Ottawa
Comité de dérogation



1 BLOCK_A EAST ELEVATION
A202 SCALE = 1 : 100

CLIENT:



13			
12			
11			
10			
09			
08			
07	FOR REVIEW	PE	SEPT 30 2022
06	FOR REVIEW	PE	SEPT 16 2022
05	FOR REVIEW	PE	JUN 29 2022
04	FOR REVIEW	PE	MAR 18 2022
03	FOR REVIEW	PE	DEC 22 2021
02	FOR REVIEW	PE	APR 09 2021
01	FOR REVIEW	PE	DEC 15 2020
No.	REVISIONS	BY	DATE

NOT AUTHENTIC UNLESS SIGNED AND DATED



CONSULTING ENGINEERS

STRUCTURAL

MECHANICAL

ELECTRICAL

DESIGNED BY:
P.E.

DRAWN BY:
P.E.

APPROVED BY:
P.E.

PROJECT

2380 and 2396
CLEROUX CRESCENT
OTTAWA

DRAWING TITLE

BLOCK A
NORTH AND EAST ELEVATIONS

PROJECT NO.

0403

DATE

SEPT 30, 2022

A200