


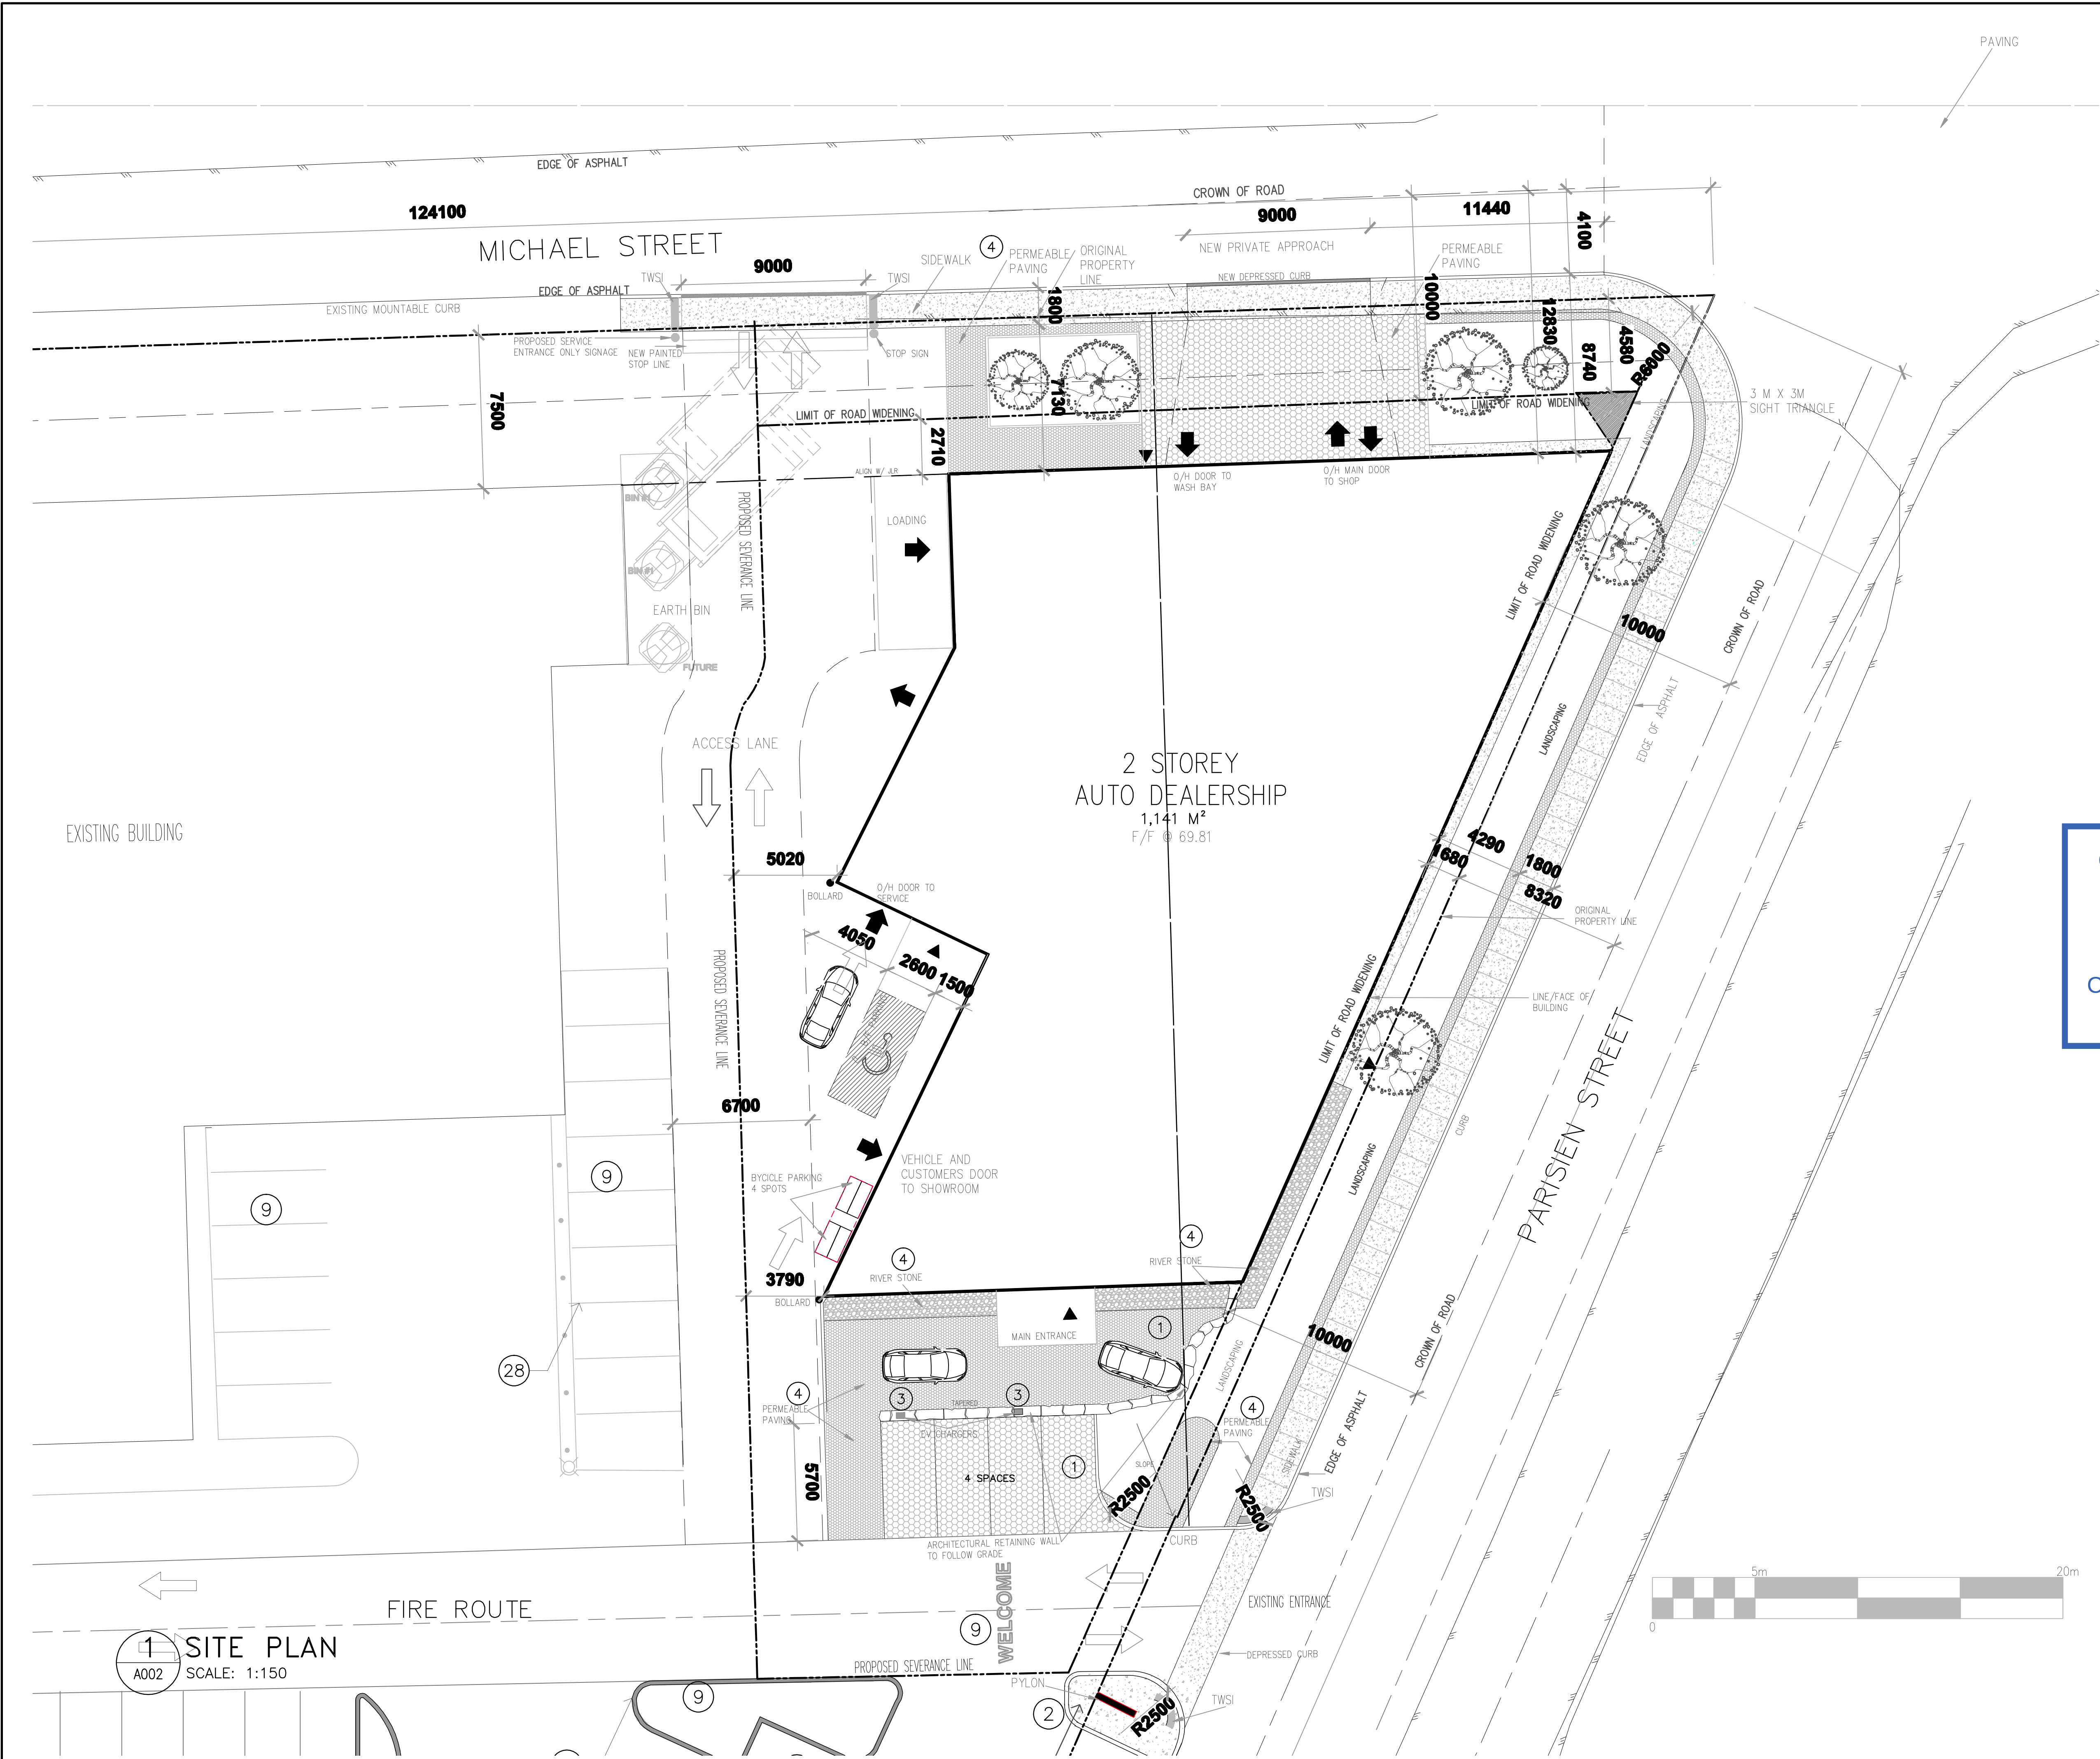

DRAWING NOTES

- 1 FEATURE VEHICLE DISPLAY.
- 2 NEW VOLVO PYLON SIGN.
- 3 EV CHARGING STATION.
- 4 RIVESTONE AND PERMEABLE PAVING.

LEGEND

- CAR ACCESS
- O/H DOOR
- PUBLIC
- EXIT DOOR
- PROPERTY LINE EXISTING & PROPOSED

NOTES

It is the responsibility of the appropriate contractor to check and verify all dimensions on site and report all errors and or omissions to the Architect.

All contractors must comply with all pertinent codes and by-laws.

Do not scale drawings.

This drawing may not be used for construction until signed by the Architect.

Copyright reserved.

LOCATION MAP

LEGAL DESCRIPTION

PART OF LOTS 17 AND 18
REGISTERED PLAN 23
CITY OF OTTAWA

SITE PLAN BASED ON AOV SURVEY AND TOPOGRAPHIC SKETCH DATED FEBRUARY 2021.

10	07-27-2022	ISSUED FOR CITY REVIEW
9	06-06-2022	ISSUED FOR REVIEW
8	05-26-2022	ISSUED FOR REVIEW
8	03-03-2022	ISSUED FOR REVIEW
7	11-24-2021	ISSUED FOR REVIEW
6	10-14-2021	ISSUED FOR REVIEW
5	05-27-2021	ISSUED FOR REVIEW
4	04-11-2021	ISSUED FOR REVIEW
2	03-11-2021	ISSUED FOR REVIEW
1	11-11-2020	ISSUED FOR REVIEW
no.	date	revision

stamp.jpg

brian k. clark
ARCHITECT

141 Catherine Street, Suite 102
Ottawa, Ontario K2P 1C3
TEL: (613) 238-7412 • FAX: 238-1799
Email: bkclarkarchitect@on.aibn.com

Project:

VOLVO ST. LAURENT
1328 MICHAEL STREET
OTTAWA, ONTARIO

OTTAWA ONTARIO

Drawing:

SITE PLAN

Project No.	Drawn By:	Scale:
1811	DC	AS SHOWN
North Arrow:	Date:	Drawing No.
	JUNE 2022	

SP 02

