

NORTH ELEVATION (UNFOLDED)

Committee of Adjustment
Received | Reçu le

2022-09-23

City of Ottawa | Ville d'Ottawa
Comité de dérogation

1 NORTH ELEVATION UNFOLDED
A008 SCALE: 1:100

DRAWING NOTES

- 1 BLUE TINTED THERMAL UNITS
- 2 SOLERA CURTAINWALL SYSTEM C/W SEMI OPAQUE THERMAL UNITS
- 3 ACM PANELS, SILVER METALLIC FINISH, TYPICAL
- 4 PREFINISHED RIBBED METAL SIDING, DARK GREY
- 5 SHOWROOM ENTRANCE AND VESTIBULE, PRODEMA WOOD GRAIN PANELS
- 6 CONTINUOUS LED STRIP LIGHTING AROUND PERIMETER
- 7 SHOP WINDOWS, CLEAR THERMAL UNITS C/W BUTT SILICONE JOINTS
- 8 ALL ALUMINUM ENTRANCES AND O/H DOORS TO BE CLEAR ANODIZED FINISH, TYPICAL
- 9 PAINTED STEEL DOORS TO BE DARK GREY TO MATCH SIDING
- 10 VOLVO WOODMARK AS PER VOLVO SIGN PROGRAM
- 11 DEALERSHIP NAME SIGN AS PER VOLVO SIGN PROGRAM
- 12 SERVICE SIGN AS PER SIGN PROGRAM

NOTES

It is the responsibility of the appropriate contractor to check and verify all dimensions on site and report all errors and or omissions to the Architect.
All contractors must comply with all pertinent codes and by-laws.
Do not scale drawings.
This drawing may not be used for construction until signed by the Architect.
Copyright reserved.

LOCATION MAP



LEGAL DESCRIPTION

PART OF LOTS 17 AND 18
REGISTERED PLAN 23
CITY OF OTTAWA

3	28 JUL. 2022	ISSUED FOR REVIEW
2	26 MAY 2022	ISSUED FOR REVIEW
1	12 OCT. 2021	ISSUED FOR REVIEW

no.	date	revision

brian k. clark
ARCHITECT
141 Catherine Street, Suite 102
Ottawa, Ontario K2P 1C3
TEL: (613) 238-7412 • FAX: 238-1799
Email: bkclarkarchitect@on.aibn.com


Project:

VOLVO ST. LAURENT
1300 MICHAEL STREET
OTTAWA, ONTARIO

OTTAWA ONTARIO
Drawing:

NORTH ELEVATION

Project No.	Drawn By:	Scale:
1811	DC	1 : 100
North Arrow:	Date:	
	12-OCT-2021	
	Drawing No.	

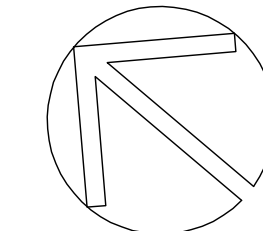

A008

- DRAWING NOTES
- 1

BLANK TINTED THERMAL UNITS
- 2

SOLID, CURTAINWALL SYSTEM C/W SIGN OPaque THERMAL UNITS
- 3

ALU PANELS, SILVER METALLIC FINISH, TYPICAL
- 4

PREFINISHED RIBBED METAL SINGING, DARK GREY
- 5

SHOWROOM ENTRANCE AND VESTIBULE, PRODEMA WOOD GRAIN PANELS
- 6

CONTINUOUS LED STRIP LIGHTING AROUND PERIMETER
- 7

SHOP WINDOWS, CLEAR THERMAL UNITS C/W BUTT SILICONE JOINTS
- 8


ALL ALUMINUM ENTRANCES AND O/HI DOORS TO BE CLEAR ANODIZED FINISH, TYPICAL
- 9

PAINTED STEEL DOORS TO BE DARK GREY TO MATCH SINGING
- 10

VOLVO WOODMARK AS PER VOLVO SIGN PROGRAM
- 11

DEALERSHIP NAME SIGN AS PER VOLVO SIGN PROGRAM
- 12

SERVICE SIGN AS PER SIGN PROGRAM

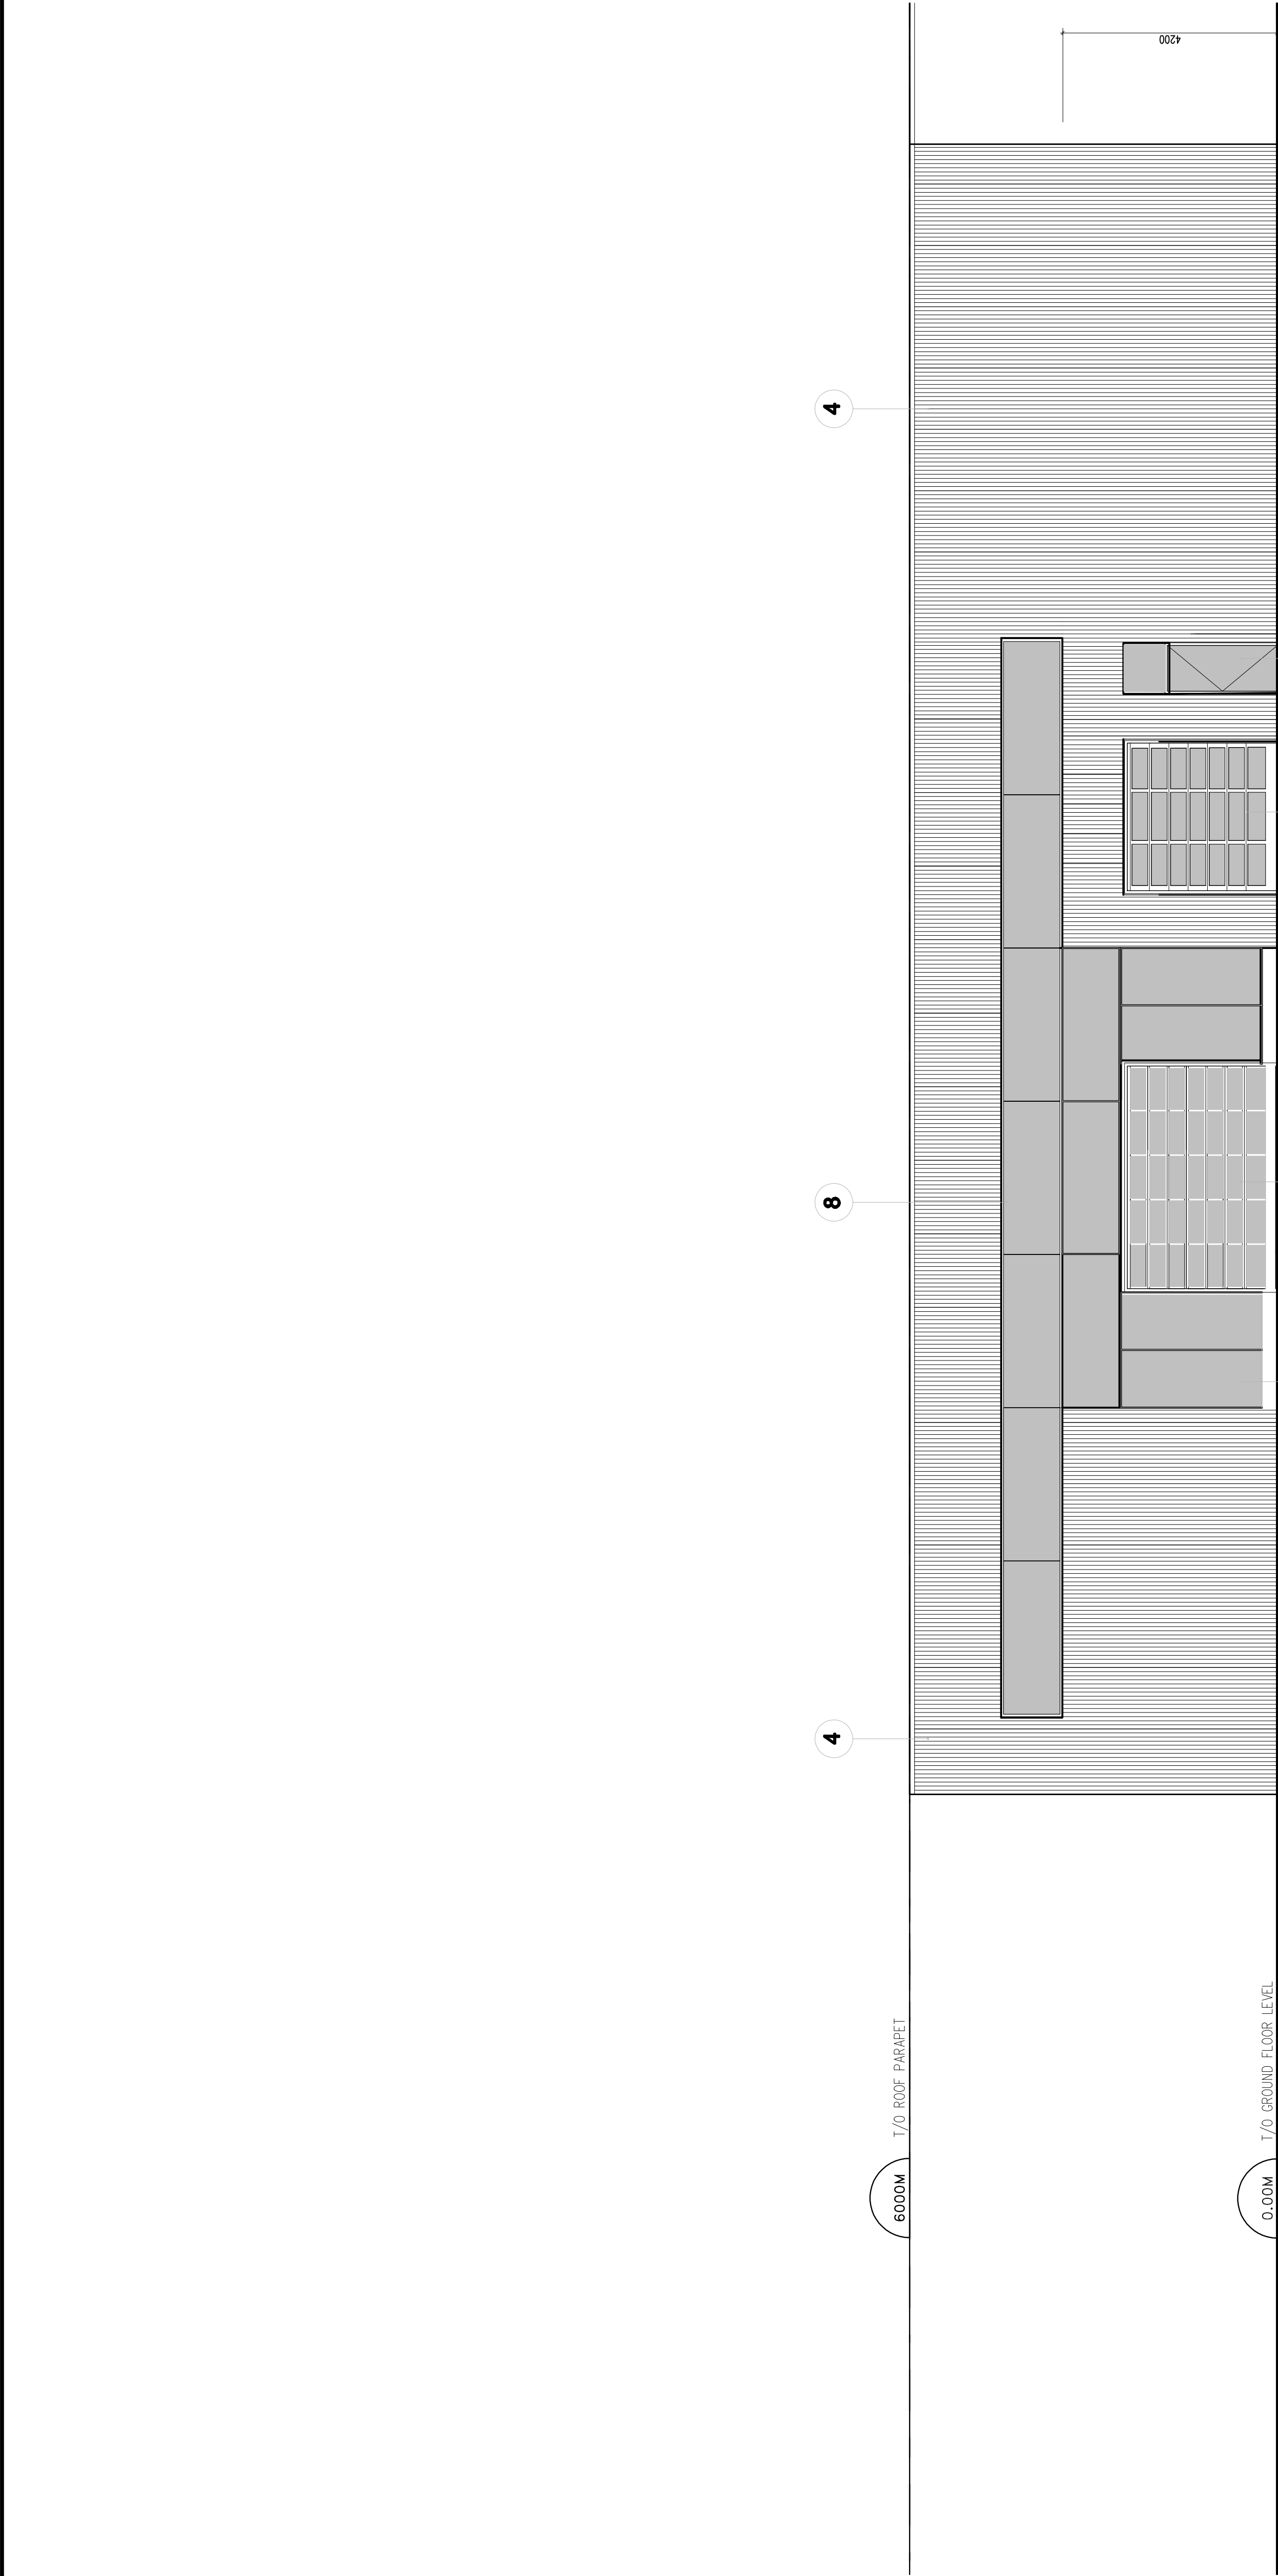

EAST ELEVATION

1 EAST ELEVATION

A007 SCALE: 1:75

NOTES

It is the responsibility of the appropriate persons to ensure that the drawing is correct and to report all errors and or omissions to the Architect.
All contractors must comply with all pertinent codes and by-laws.
Do not scale drawings.
This drawing may not be used for construction until signed by the Architect.
Copyright reserved.

LOCATION MAP



LEGAL DESCRIPTION

PART OF LOTS 17 AND 18
REGISTERED PLAN 23
CITY OF OTTAWA

3	26 JUL. 2022	ISSUED FOR REVIEW
2	26 MAY 2022	ISSUED FOR REVIEW
1	12 OCT. 2021	ISSUED FOR REVIEW

no.	date	revision
-----	------	----------

Stamp:	
--------	--

brian k. clark
A·R·C·H·I·T·E·C·T
141 Catherine Street, Suite 102
Ottawa, Ontario K2P 1C3
TEL: (613) 238-7412 • FAX: 238-1799
Email: bcklar@architect.on.abn.com


Project:

VOLVO ST. LAURENT
1300 MICHAEL STREET
OTTAWA, ONTARIO


OTTAWA, ONTARIO
Drawing:

EAST ELEVATION

Project No.	Drawn By	Scale
1811	DC	1 : 75
North Arrow	Client	Date
		12-OCT-2021
Drawing No.		

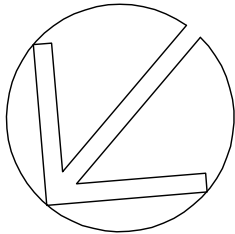

A007

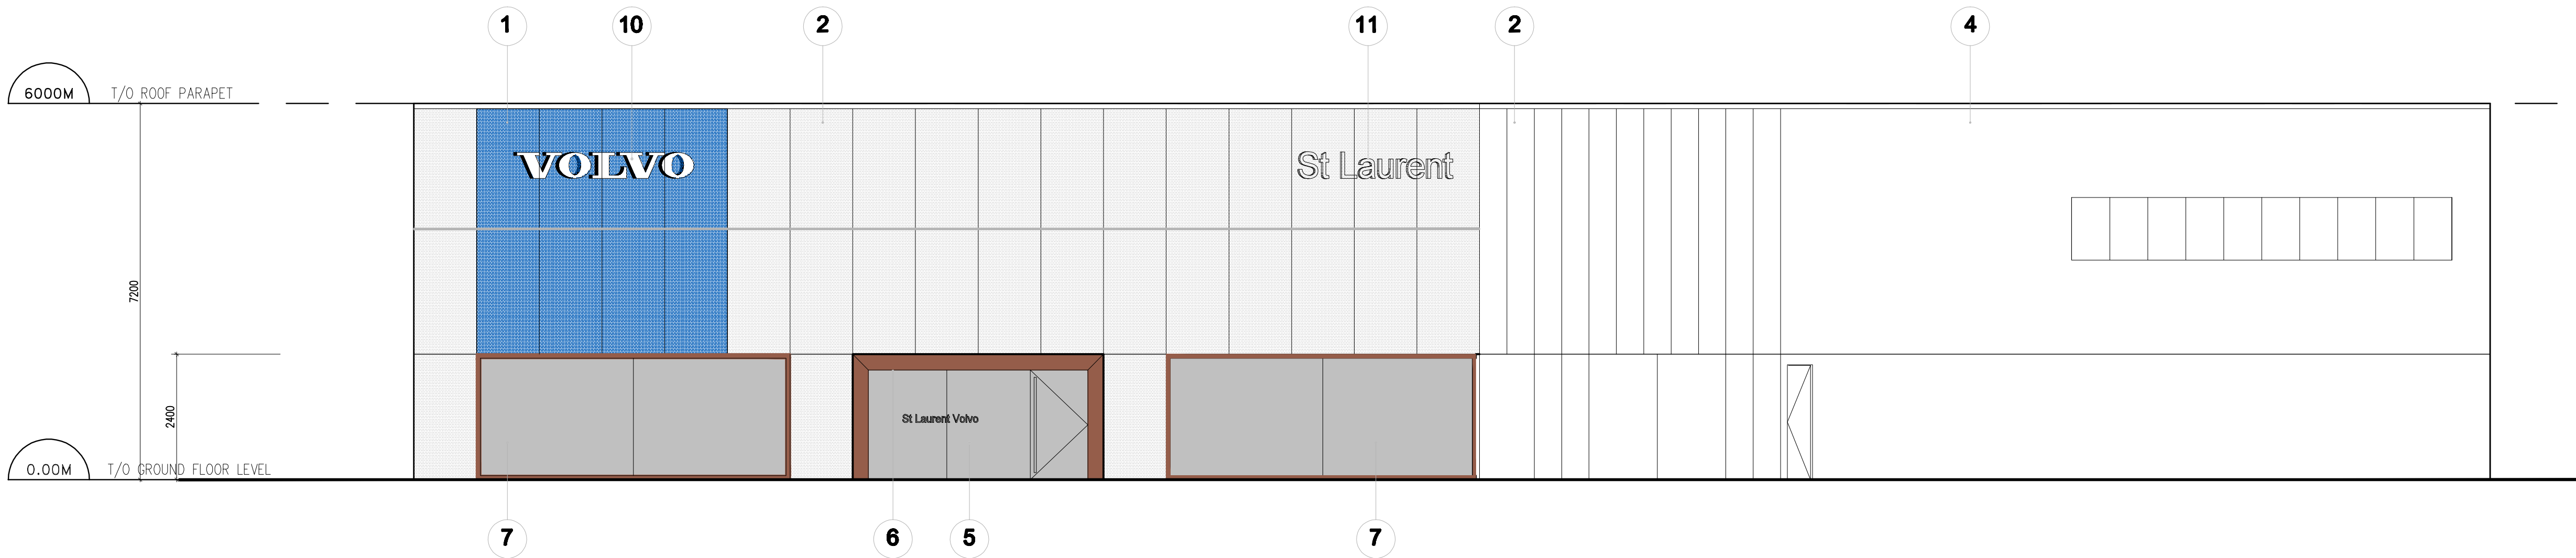

WEST ELEVATION

1 WEST ELEVATION
A005 SCALE: 1:75

DRAWING NOTES

- 1 BLUE TINTED THERMAL UNITS
- 2 SOLERA CURTAINWALL SYSTEM C/W SEMI OPAQUE THERMAL UNITS
- 3 ACM PANELS, SILVER METALLIC FINISH, TYPICAL
- 4 PREFINISHED RIBBED METAL SIDING, DARK GREY
- 5 SHOWROOM ENTRANCE AND VESTIBULE, PRODEMA WOOD GRAN PANELS
- 6 CONTINUOUS LED STRIP LIGHTING AROUND PERIMETER
- 7 SHOP WINDOWS, CLEAR THERMAL UNITS C/W BUTT SILICONE JOINTS
- 8 ALL ALUMINUM ENTRANCES AND O/H DOORS TO BE CLEAR ANODIZED FINISH, TYPICAL
- 9 PAINTED STEEL DOORS TO BE DARK GREY TO MATCH SIDING
- 10 VOLVO WOODMARK AS PER VOLVO SIGN PROGRAM
- 11 DEALERSHIP NAME SIGN AS PER VOLVO SIGN PROGRAM
- 12 SERVICE SIGN AS PER SIGN PROGRAM

NOTES

It is the responsibility of the appropriate contractor to check and verify all dimensions on site and report all errors and or omissions to the Architect.
All contractors must comply with all pertinent codes and by-laws.
Do not scale drawings.
This drawing may not be used for construction until signed by the Architect.
Copyright reserved.

LOCATION MAP



LEGAL DESCRIPTION

PART OF LOTS 17 AND 18
REGISTERED PLAN 23
CITY OF OTTAWA

3	28 JUL. 2022	ISSUED FOR REVIEW
2	26 MAY 2022	ISSUED FOR REVIEW
1	12 OCT. 2021	ISSUED FOR REVIEW
no.	date	revision
		Stamp:

brian k. clark
ARCHITECT
141 Catherine Street, Suite 102
Ottawa, Ontario K2P 1C3
TEL: (613) 238-7412 • FAX: 238-1799
Email: bkclarkarchitect@on.aibn.com


Project:

VOLVO ST. LAURENT
1300 MICHAEL STREET
OTTAWA, ONTARIO

OTTAWA, ONTARIO
Drawing:

WEST ELEVATION

Project No. 1811	Drawn By: DC	Scale: 1 : 75
North Arrow:	Date: 12-OCT-2021	Drawing No. A005

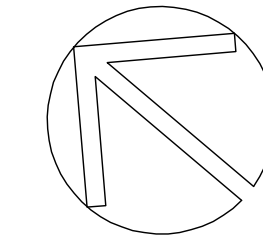

A005