


**FRONT ELEVATION PART 2 (36 OAKRIDGE)**  
SCALE: 1/8" = 1'-0"

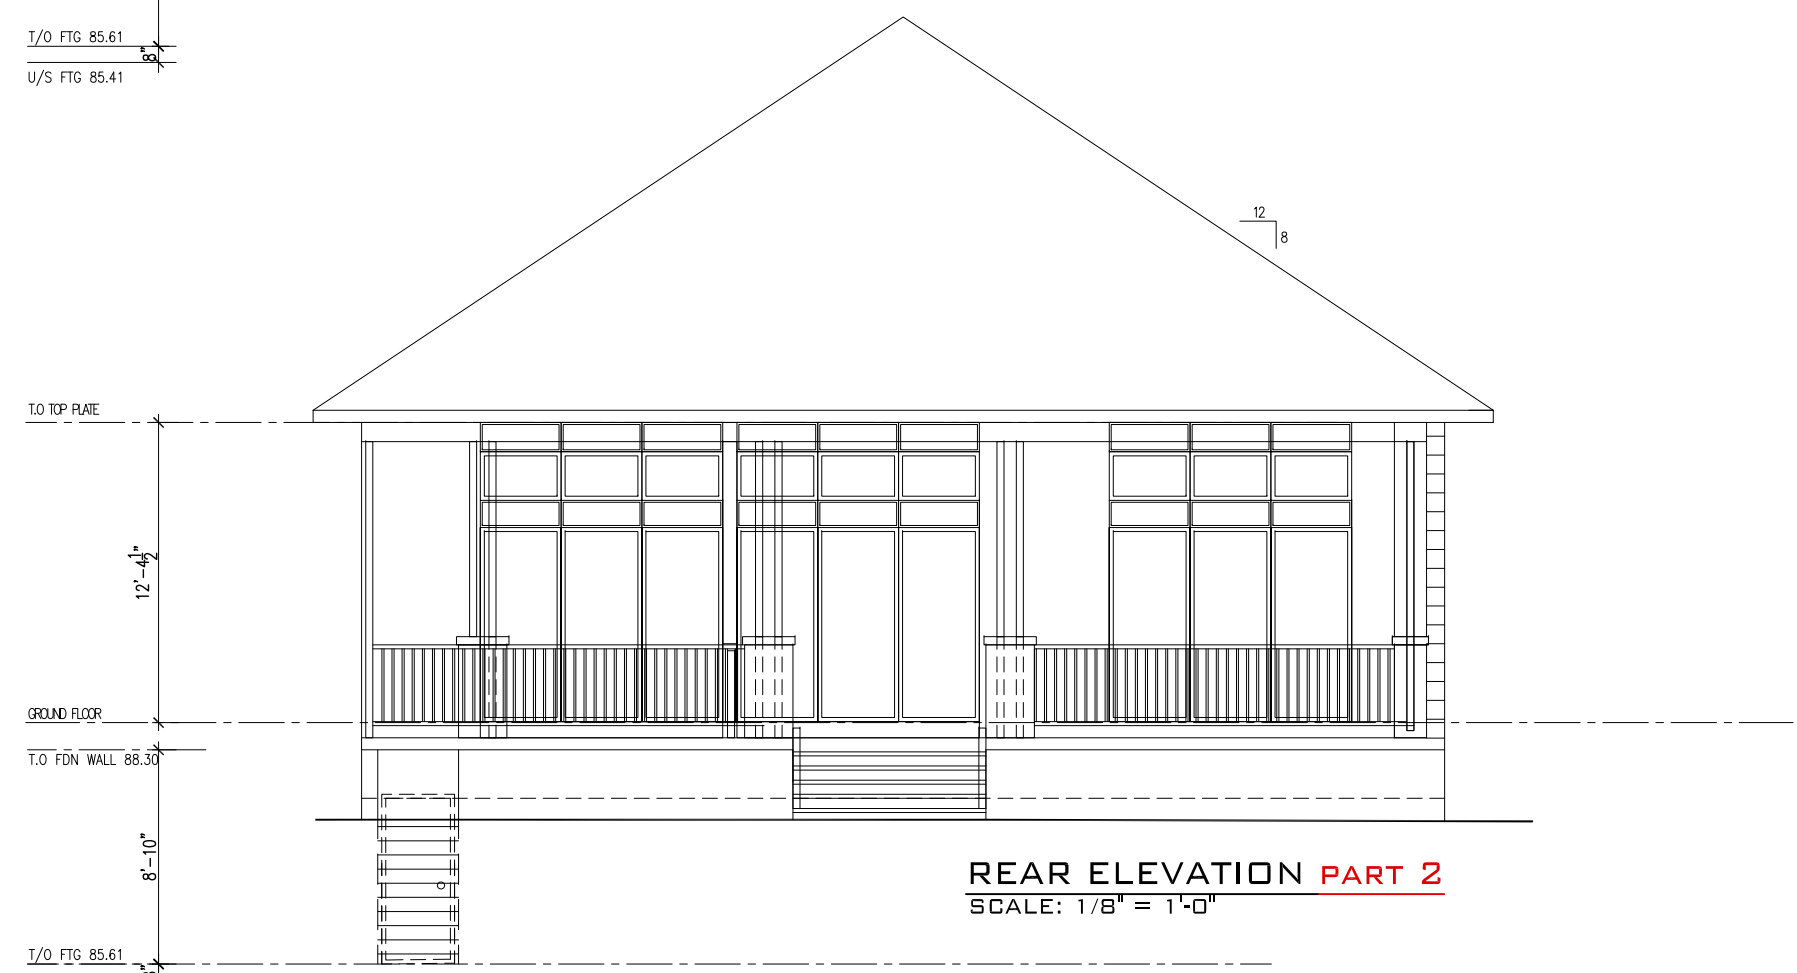

**REAR ELEVATION PART 2**  
SCALE: 1/8" = 1'-0"


- GENERAL NOTES:**
1. THE GENERAL CONTRACTOR SHALL CHECK AND VERIFY ALL DIMENSIONS AND REPORT ALL ERRORS AND OMISSIONS TO THE CONSULTANT.
  2. ALL WORK AND MATERIALS TO BE IN COMPLIANCE WITH ALL CODES, REGULATIONS, AND BY-LAWS.
  3. FOOTINGS DESIGNED FOR 2000 P.S.F. ASSUMED BEARING. BEARING STRATA, GRANULAR MATERIAL AND COMPACTION TO BE INSPECTED AND APPROVED BY SOILS CONSULTANT PRIOR TO POURING CONCRETE.
  4. DO NOT SCALE THE DRAWINGS.

NO.	DESCRIPTION & DATE	REVISIONS
1		


JOB TITLE:  
PROPOSED BUNGALOW  
36 OAKRIDGE BOULEVARD  
CONCESSION 1  
PART OF LOT 32  
PART 2  
(36 OAKRIDGE)  
CITY OF OTTAWA

SHEET TITLE:  
FRONT ELEVATION A&B,  
REAR ELEVATIONS

SCALE: AS SHOWN	DWG NO.
DRAWN: T.S	<b>A1.2</b>
CHECKED:	
DATE: MAY 2022	
PRINT DATE:	

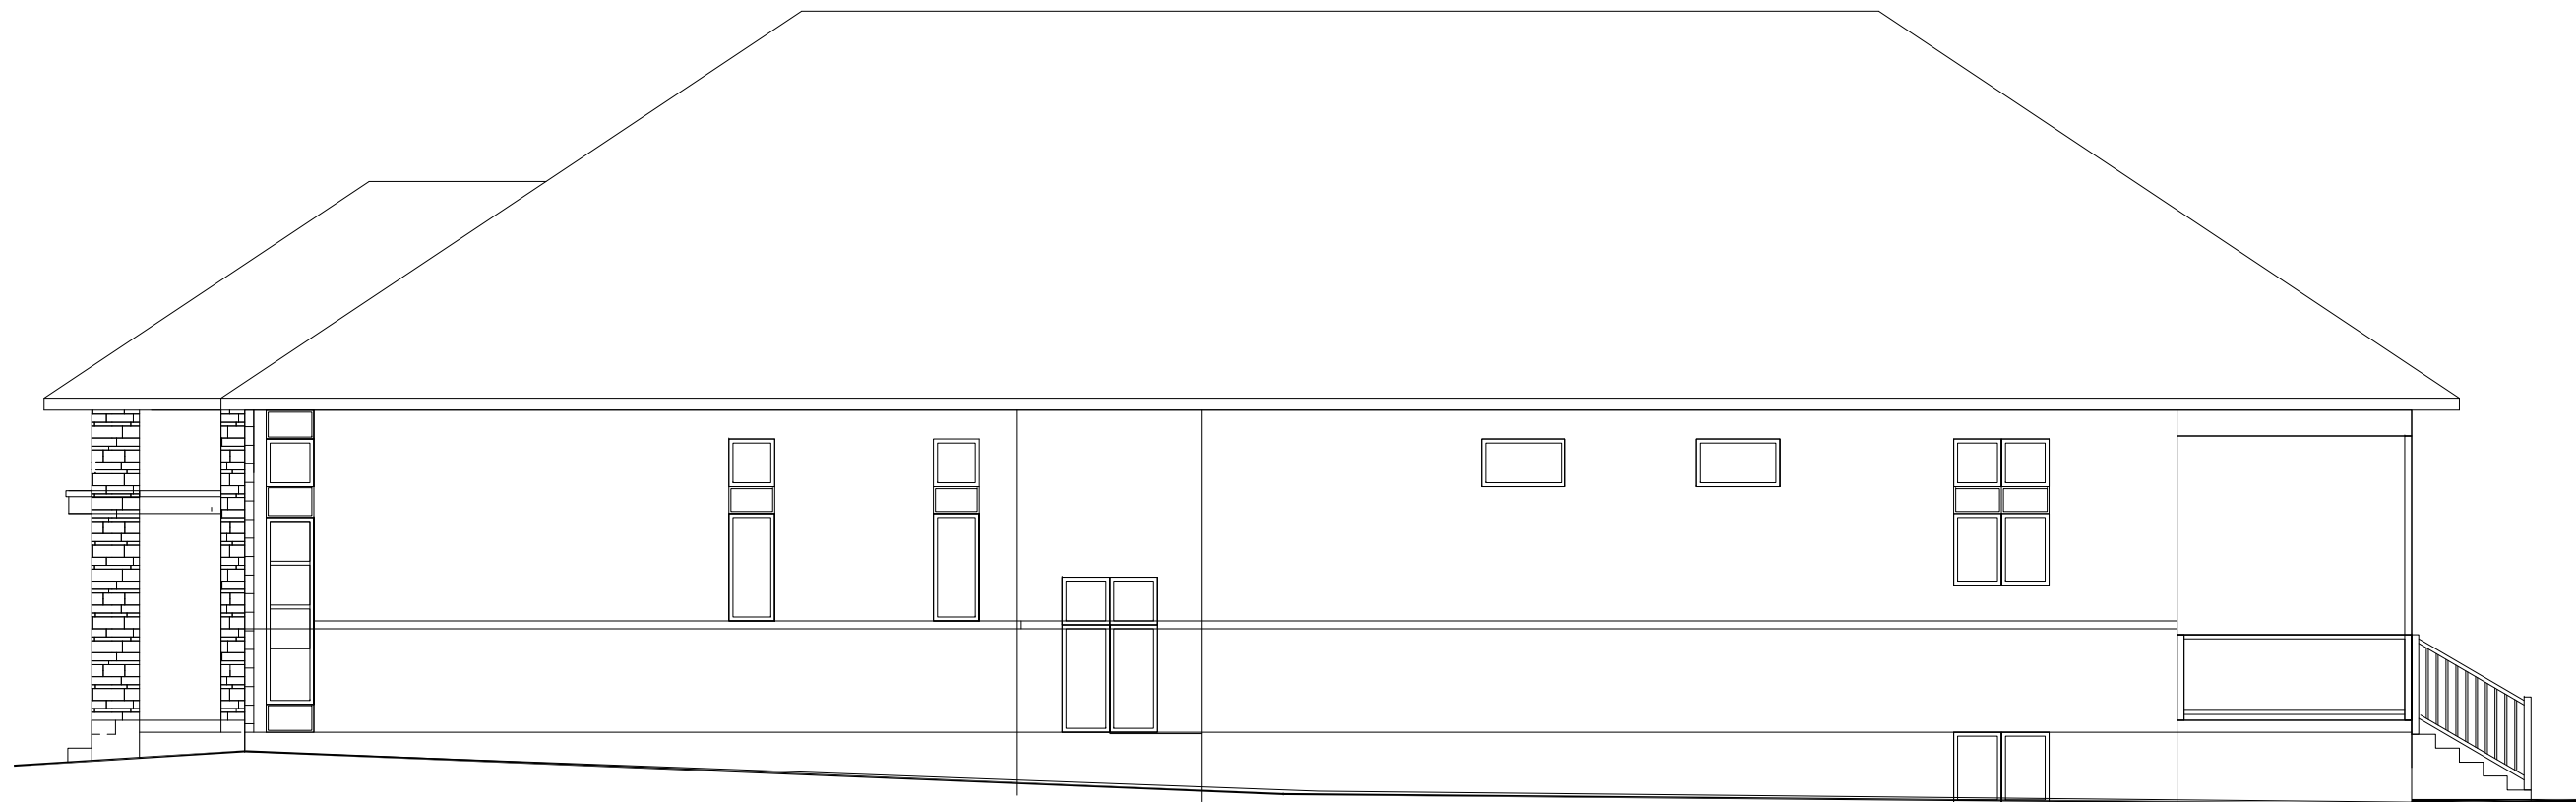

**RIGHT SIDE ELEVATION PART 2 (36 OAKRIDGE)**  
SCALE: 1/8" = 1'-0"

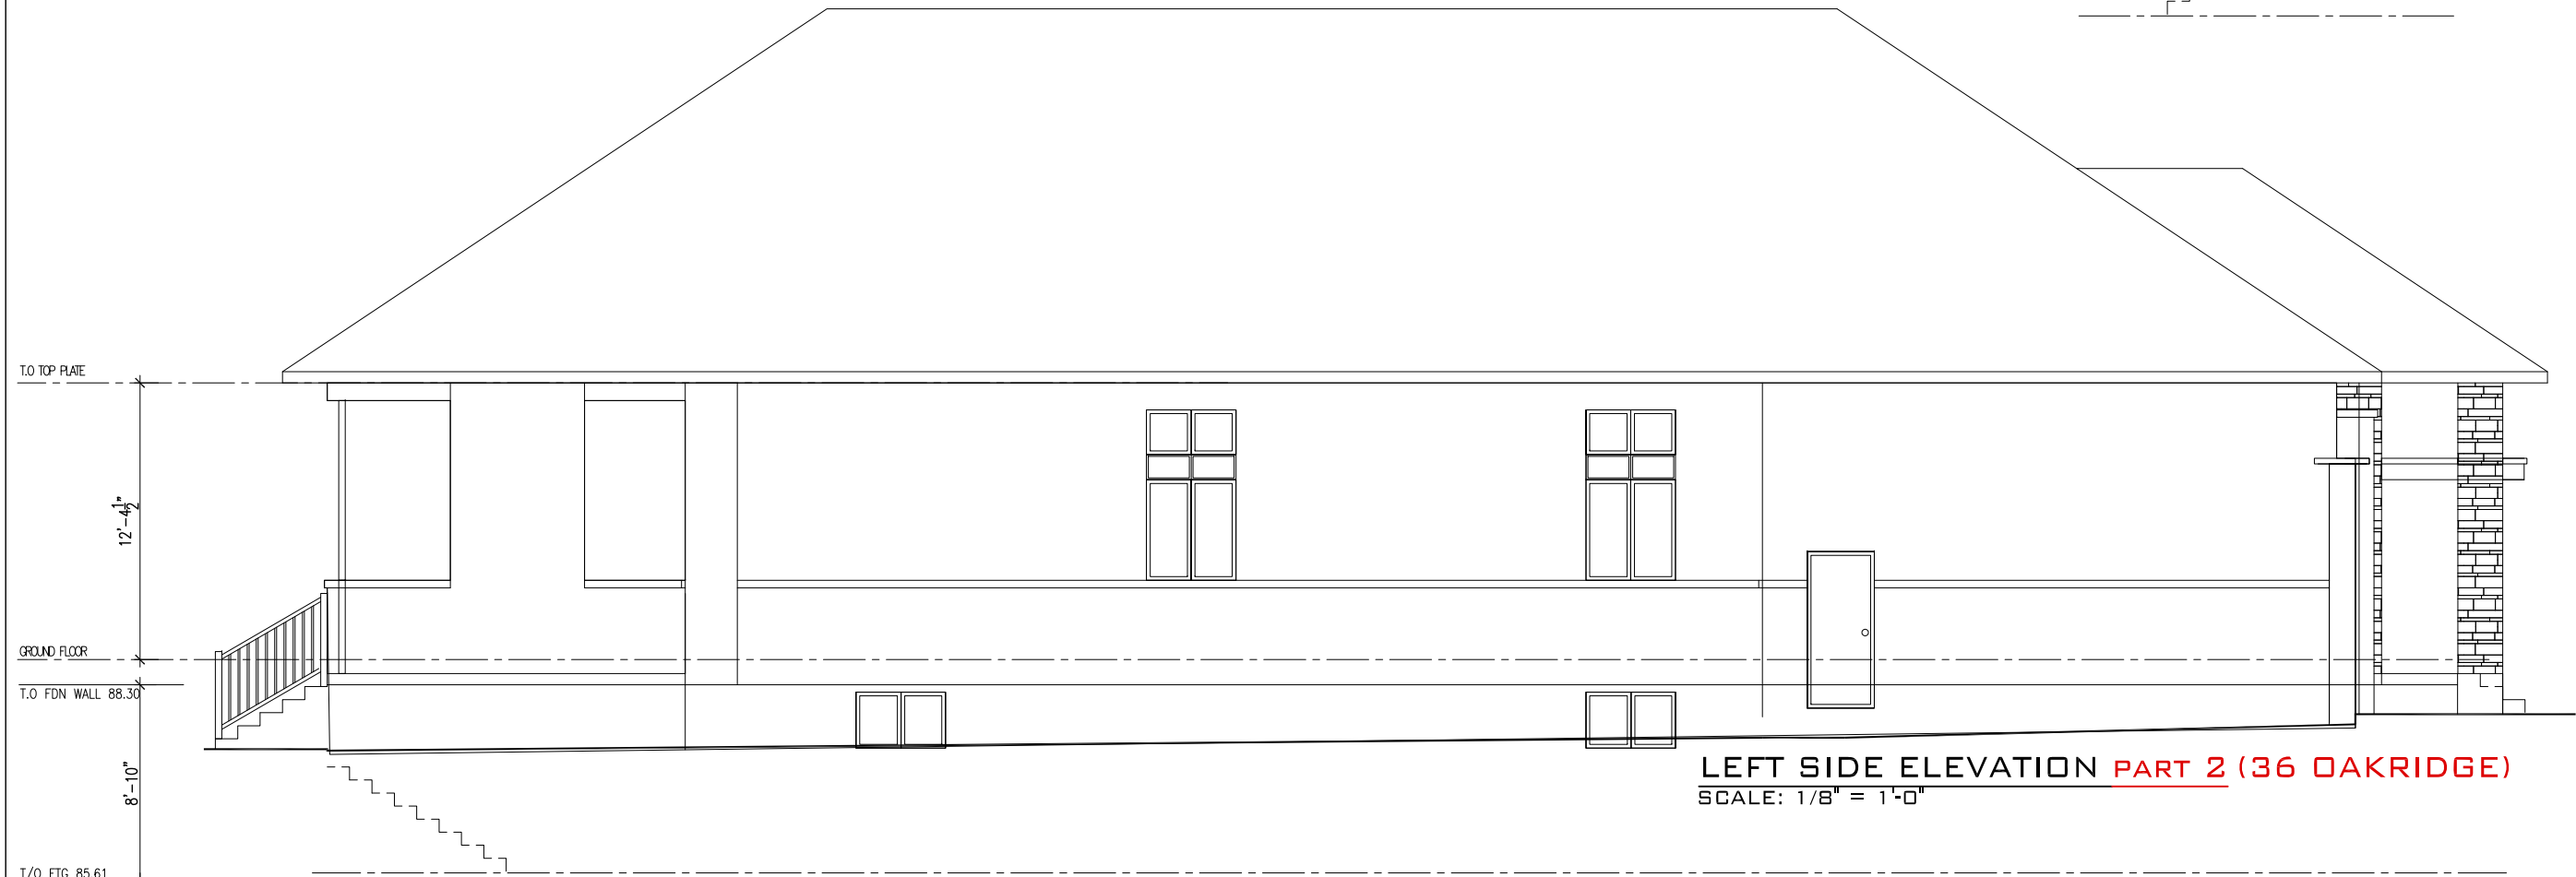

**LEFT SIDE ELEVATION PART 2 (36 OAKRIDGE)**  
SCALE: 1/8" = 1'-0"

- GENERAL NOTES:**
1. THE GENERAL CONTRACTOR SHALL CHECK AND VERIFY ALL DIMENSIONS AND REPORT ALL ERRORS AND OMISSIONS TO THE CONSULTANT.
  2. ALL WORK AND MATERIALS TO BE IN COMPLIANCE WITH ALL CODES, REGULATIONS, AND BY-LAWS.
  3. FOOTINGS DESIGNED FOR 2000 P.S.F. ASSUMED BEARING. BEARING STRATA, GRANULAR MATERIAL AND COMPACTION TO BE INSPECTED AND APPROVED BY SOILS CONSULTANT PRIOR TO POURING CONCRETE.
  4. DO NOT SCALE THE DRAWINGS.


NO.	DESCRIPTION & DATE
1	
REVISIONS	

JOB TITLE:  
PROPOSED BUNGALOW  
36 OAKRIDGE BOULEVARD  
CONCESSION 1  
PART OF LOT 32  
**PART 2**  
**(36 OAKRIDGE)**  
CITY OF OTTAWA

SHEET TITLE:  
RIGHT AND LEFT SIDE  
ELEVATIONS

SCALE: AS SHOWN	DWG NO.
DRAWN: T.S	<b>A2.2</b>
CHECKED:	
DATE: MAY 2022	
PRINT DATE:	

T/O FTG 85.61  
U/S FTG 85.41

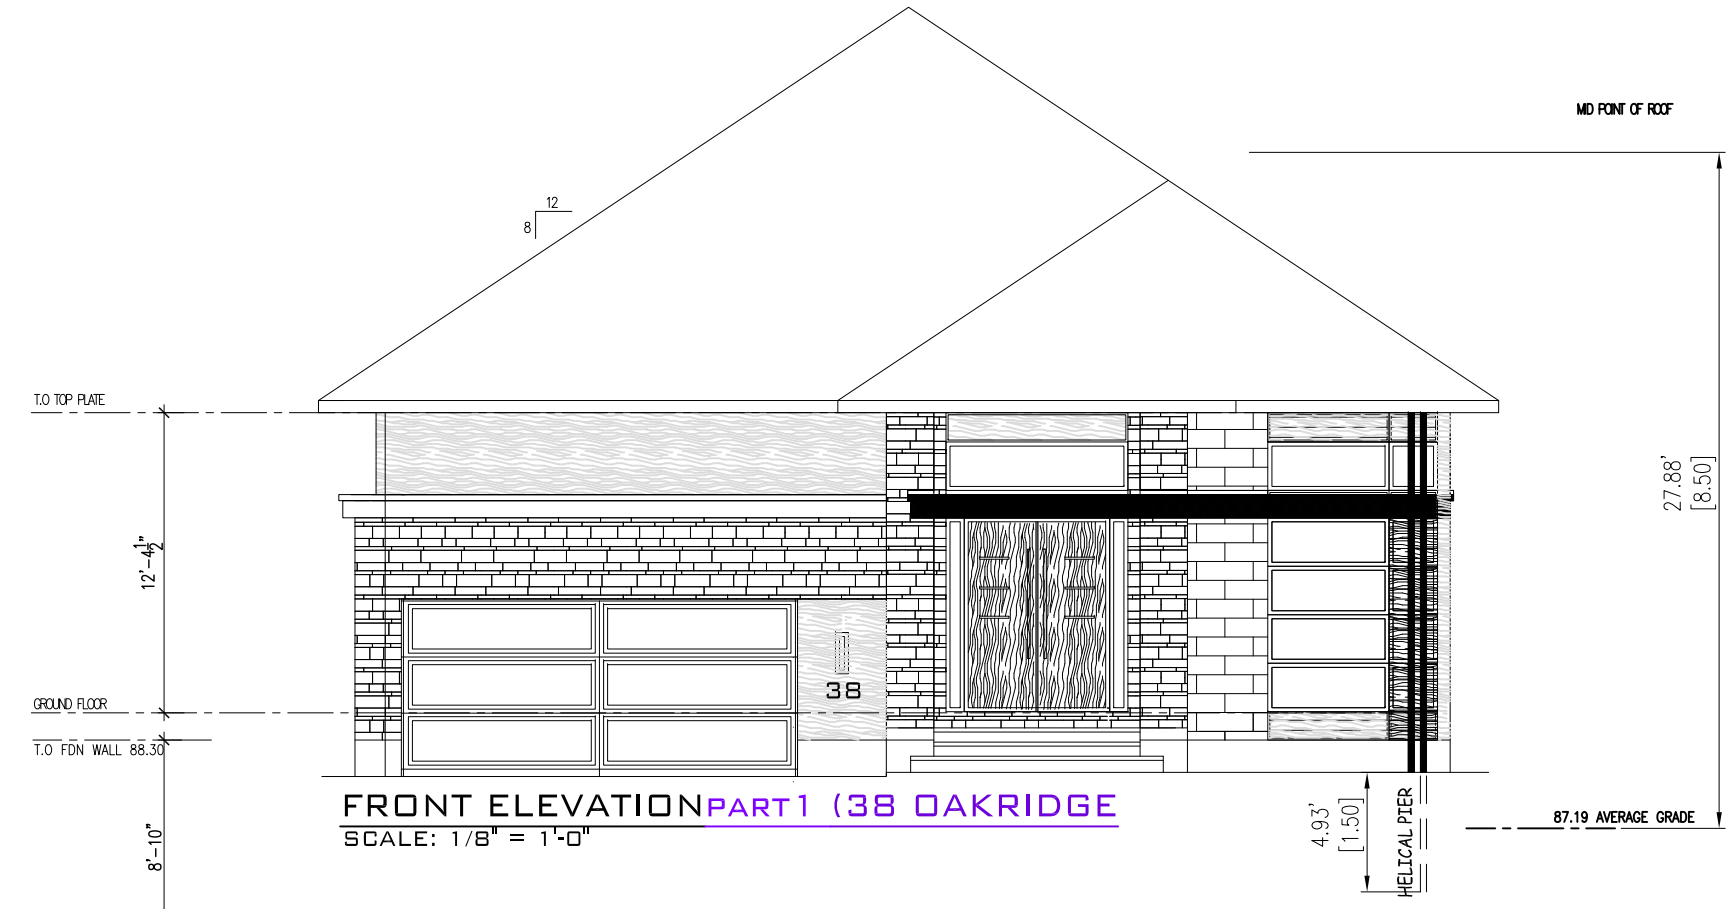


- GENERAL NOTES:**
1. THE GENERAL CONTRACTOR SHALL CHECK AND VERIFY ALL DIMENSIONS AND REPORT ALL ERRORS AND OMISSIONS TO THE CONSULTANT.
  2. ALL WORK AND MATERIALS TO BE IN COMPLIANCE WITH ALL CODES, REGULATIONS, AND BY-LAWS.
  3. FOOTINGS DESIGNED FOR 2000 P.S.F ASSUMED BEARING. BEARING STRATA, GRANULAR MATERIAL AND COMPACTION TO BE INSPECTED AND APPROVED BY SOILS CONSULTANT PRIOR TO POURING CONCRETE.
  4. DO NOT SCALE THE DRAWINGS.

NO.	DESCRIPTION & DATE	REVISIONS
1		


JOB TITLE:  
PROPOSED BUNGALOW  
36 OAKRIDGE BOULEVARD  
CONCESSION 1  
PART OF LOT 32  
PART 1  
(38 OAKRIDGE)  
CITY OF OTTAWA

SHEET TITLE:  
FRONT ELEVATION A&B,  
REAR ELEVATIONS

SCALE: AS SHOWN	DWG NO.
DRAWN: T.S	
CHECKED:	<b>A1.2</b>
DATE: MAY 2022	
PRINT DATE:	

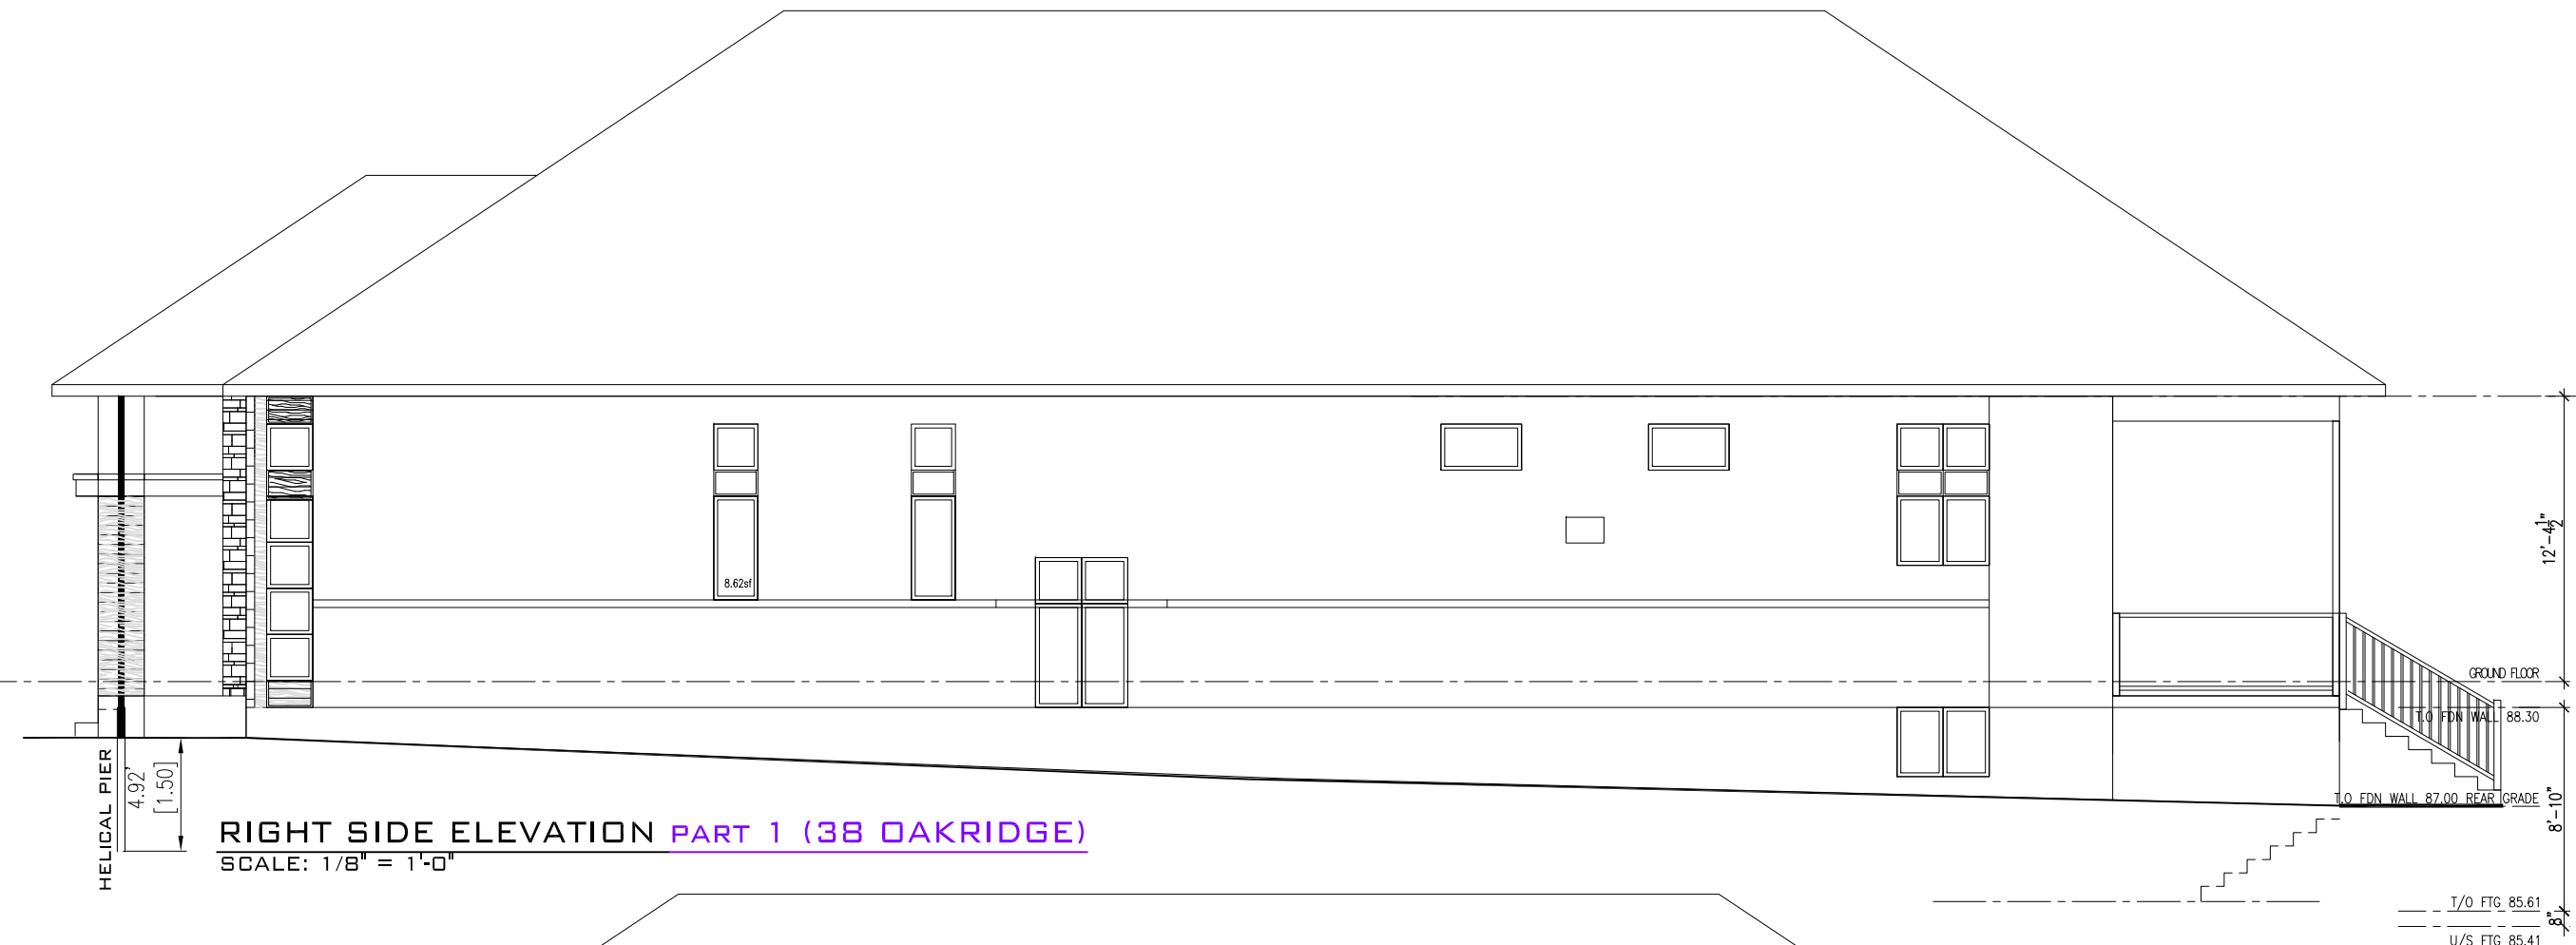

**RIGHT SIDE ELEVATION PART 1 (38 OAKRIDGE)**  
SCALE: 1/8" = 1'-0"

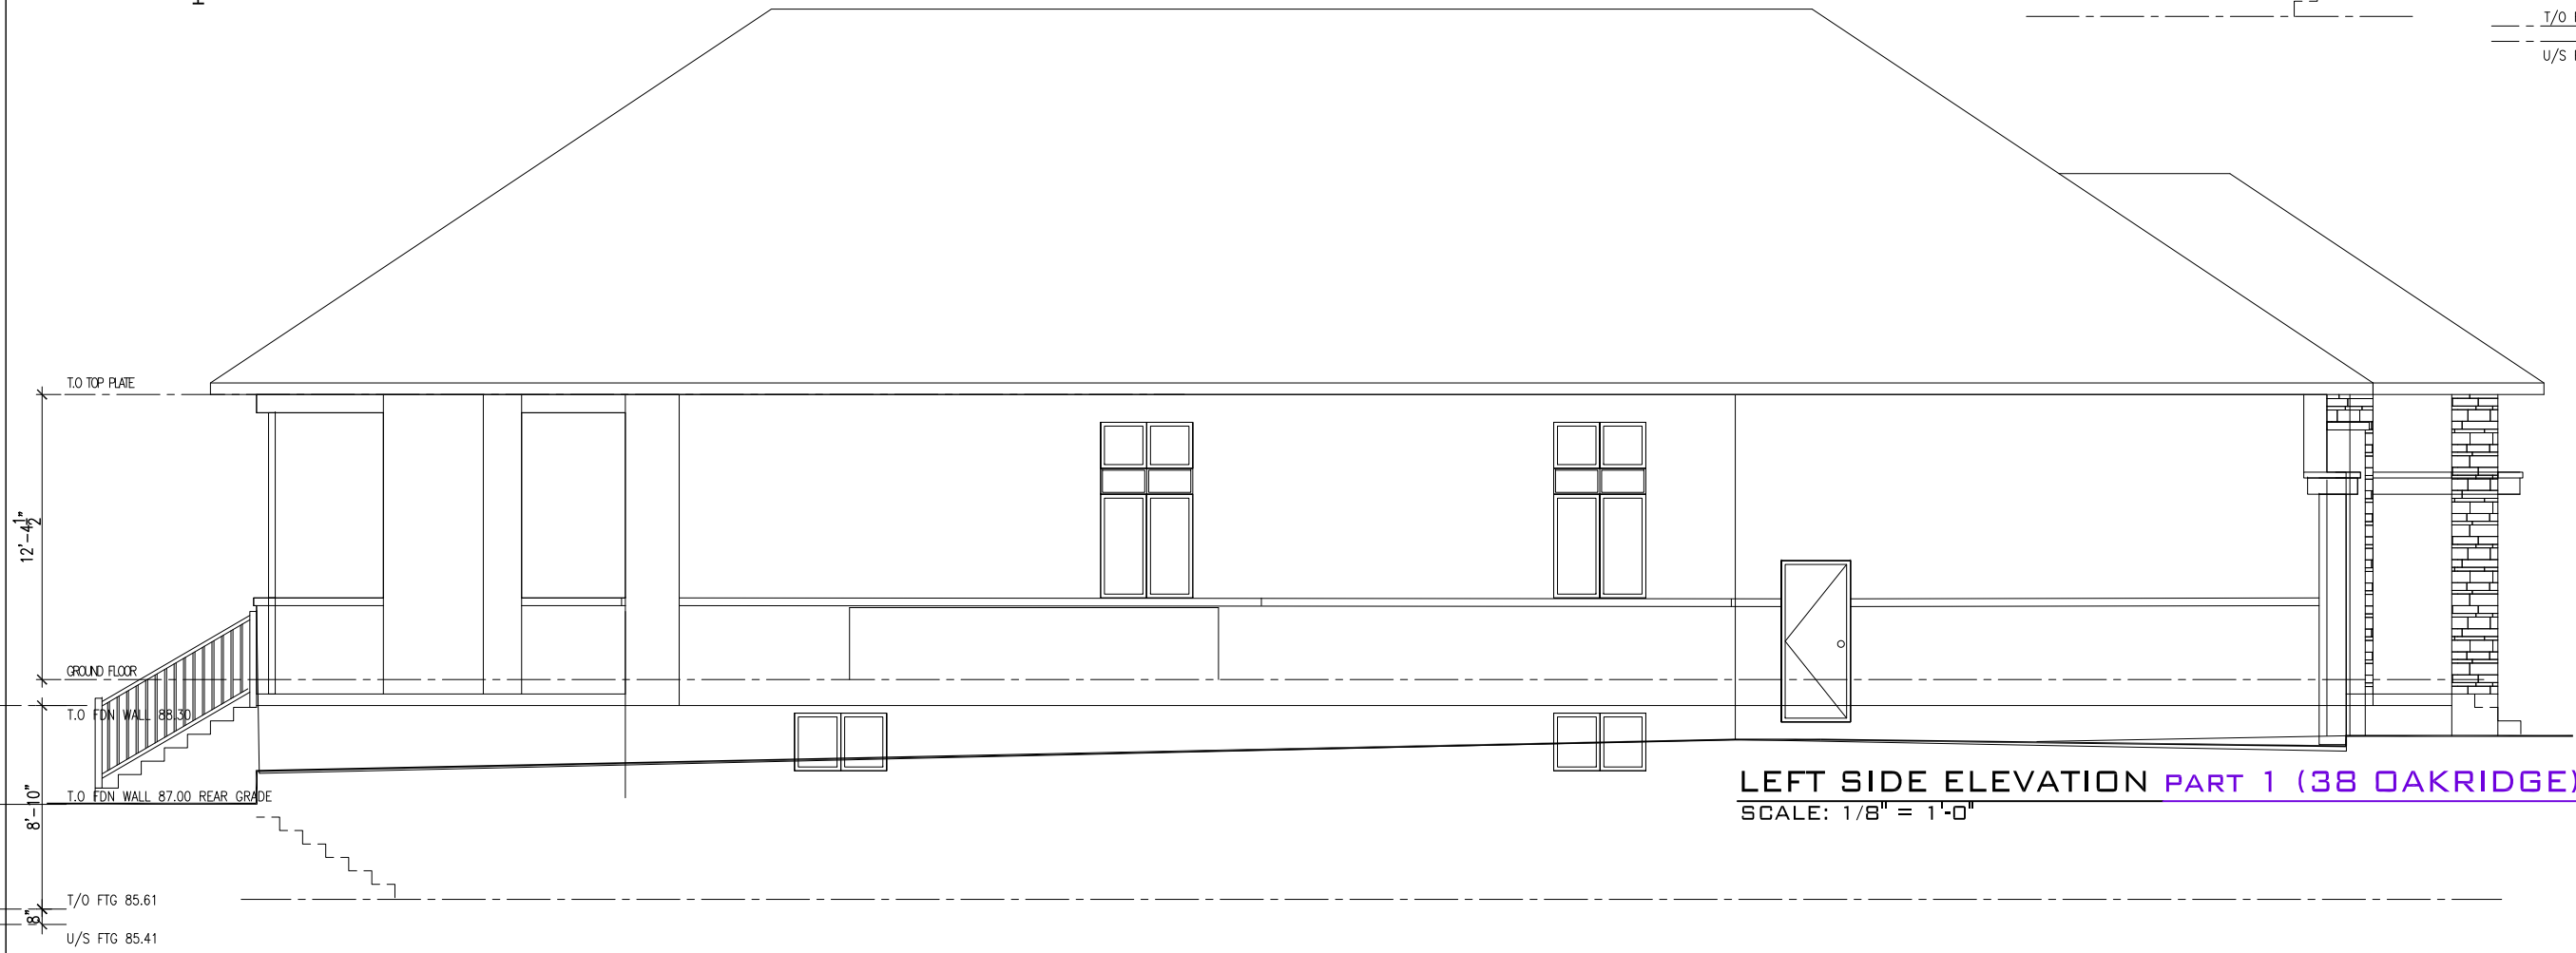

**LEFT SIDE ELEVATION PART 1 (38 OAKRIDGE)**  
SCALE: 1/8" = 1'-0"

- GENERAL NOTES:**
1. THE GENERAL CONTRACTOR SHALL CHECK AND VERIFY ALL DIMENSIONS AND REPORT ALL ERRORS AND OMISSIONS TO THE CONSULTANT.
  2. ALL WORK AND MATERIALS TO BE IN COMPLIANCE WITH ALL CODES, REGULATIONS, AND BY-LAWS.
  3. FOOTINGS DESIGNED FOR 2000 P.S.F. ASSUMED BEARING. BEARING STRATA, GRANULAR MATERIAL AND COMPACTION TO BE INSPECTED AND APPROVED BY SOILS CONSULTANT PRIOR TO POURING CONCRETE.
  4. DO NOT SCALE THE DRAWINGS.

NO.	DESCRIPTION & DATE	REVISIONS
1		

JOB TITLE:  
PROPOSED BUNGALOW  
36 OAKRIDGE BOULEVARD  
CONCESSION 1  
PART OF LOT 32  
PART 1  
(38 OAKRIDGE)  
CITY OF OTTAWA

SHEET TITLE:  
RIGHT AND LEFT SIDE  
ELEVATIONS

SCALE: AS SHOWN	DWG NO.
DRAWN: T.S	<b>A2.2</b>
CHECKED:	
DATE: MAY 2022	
PRINT DATE:	