


**DETACHED SINGLE DWELLINGS - NEW BUILD**  
 124 GRANTON AVENUE, OTTAWA, ONTARIO, K2G 1X5

**Committee of Adjustment**  
 Received | Reçu le  
**Revised | Modifié le : 2022-11-04**  
 City of Ottawa | Ville d'Ottawa  
 Comité de dérogation

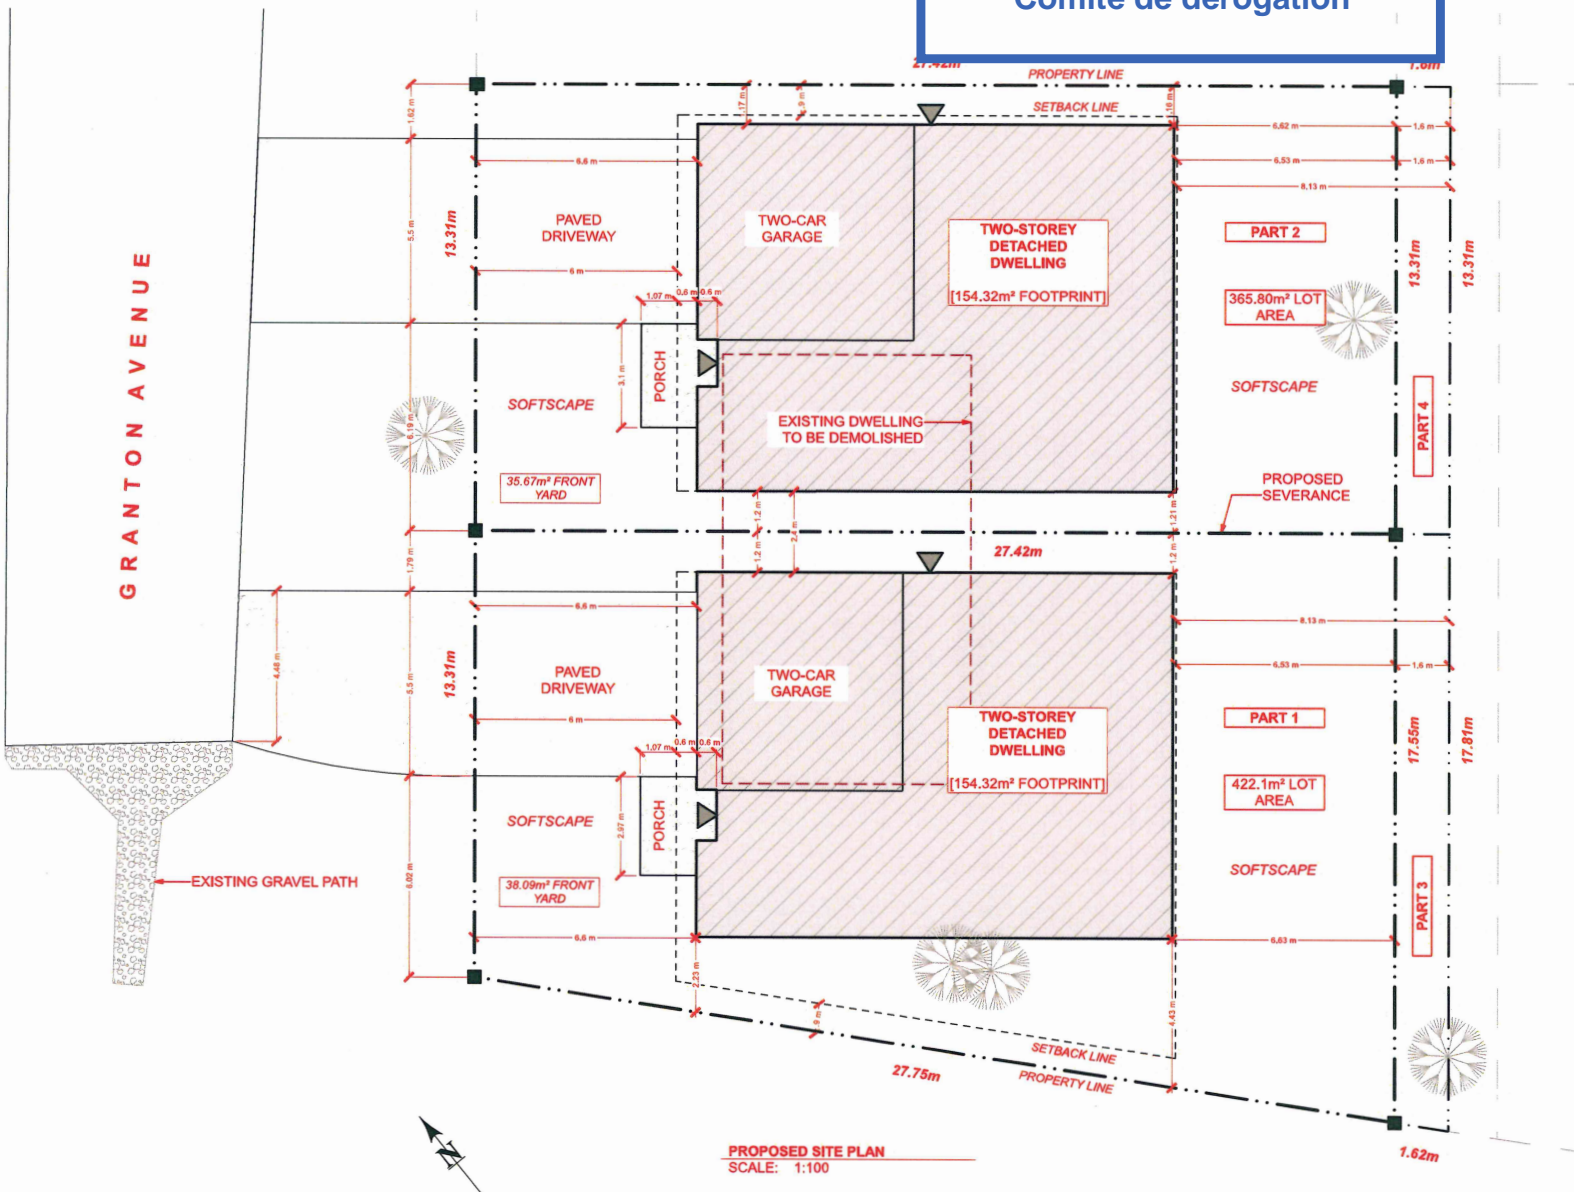

**PROPOSED SITE PLAN**  
 SCALE: 1:100

**SINGLE FAMILY DWELLINGS**  
 PROJECT TYPE

**124 GRANTON AVENUE**  
 PROJECT ADDRESS

**REVISIONS**

1.	SITE PLAN VER 1.0 - 2022-01-19
2.	SITE PLAN VER 1.1 - 2022-05-16
3.	SITE PLAN VER 1.2 - 2022-08-09
4.	CONCEPT VER 2.0 - 2022-08-09
5.	CONCEPT VER 2.1 - 2022-10-19
5.	CONCEPT VER 2.2 - 2022-11-02

**NOTES**

**DRAWING TITLE**

**ARCH C**


**SHEET SIZE**

**AS INDICATED**

**SCALE**

**A-1**  
 SHEET NO. 09/21/06



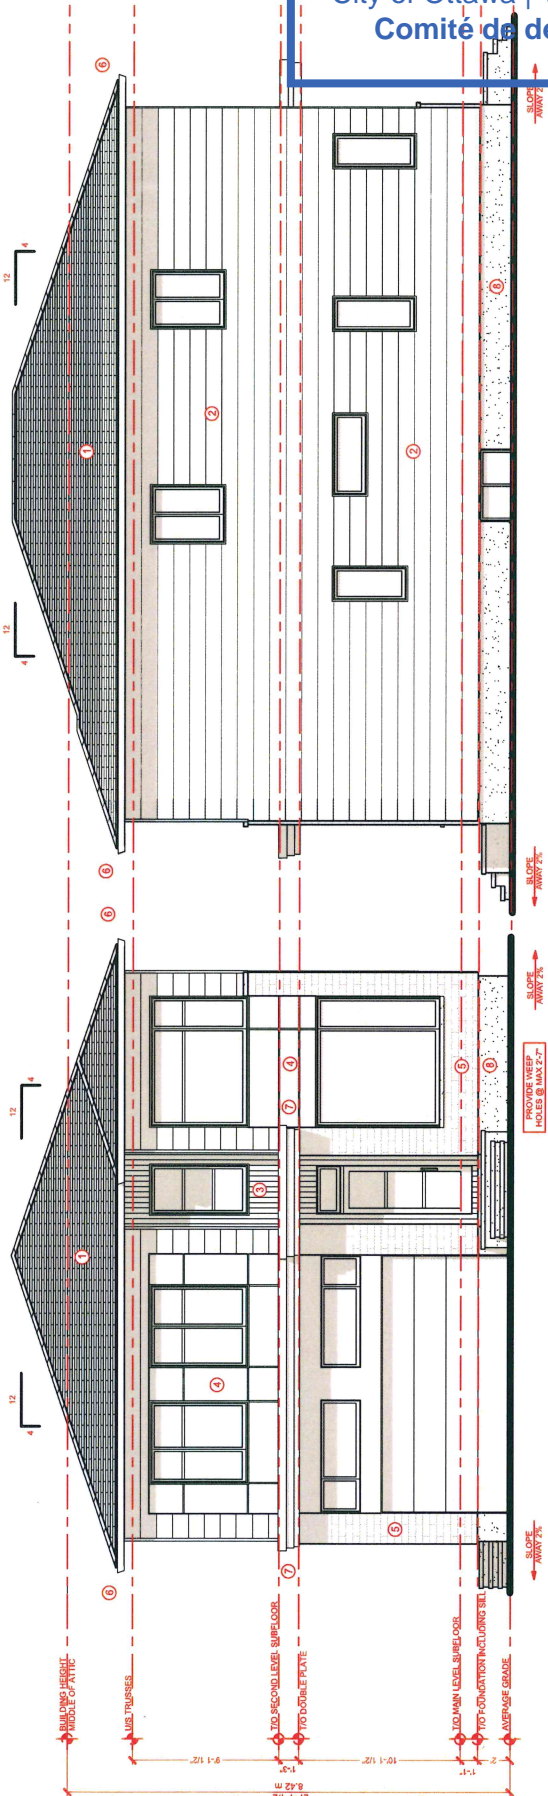


FRONT ELEVATION  
SCALE: 3/16" = 1'-0"


**MATERIAL LEGEND**

1 ASPHALT SHINGLES	5 MASONRY VENEER
2 COMPOSITE SIDING	6 2x4 FASCIA W/ SHADOWBOARD
3 VERTICAL WOOD PANELING	7 2x4 FASCIA W/ SHADOWBOARD
4 ARCHITECTURAL METAL PANELS	8 FINISHING

RIGHT ELEVATION  
SCALE: 3/16" = 1'-0"

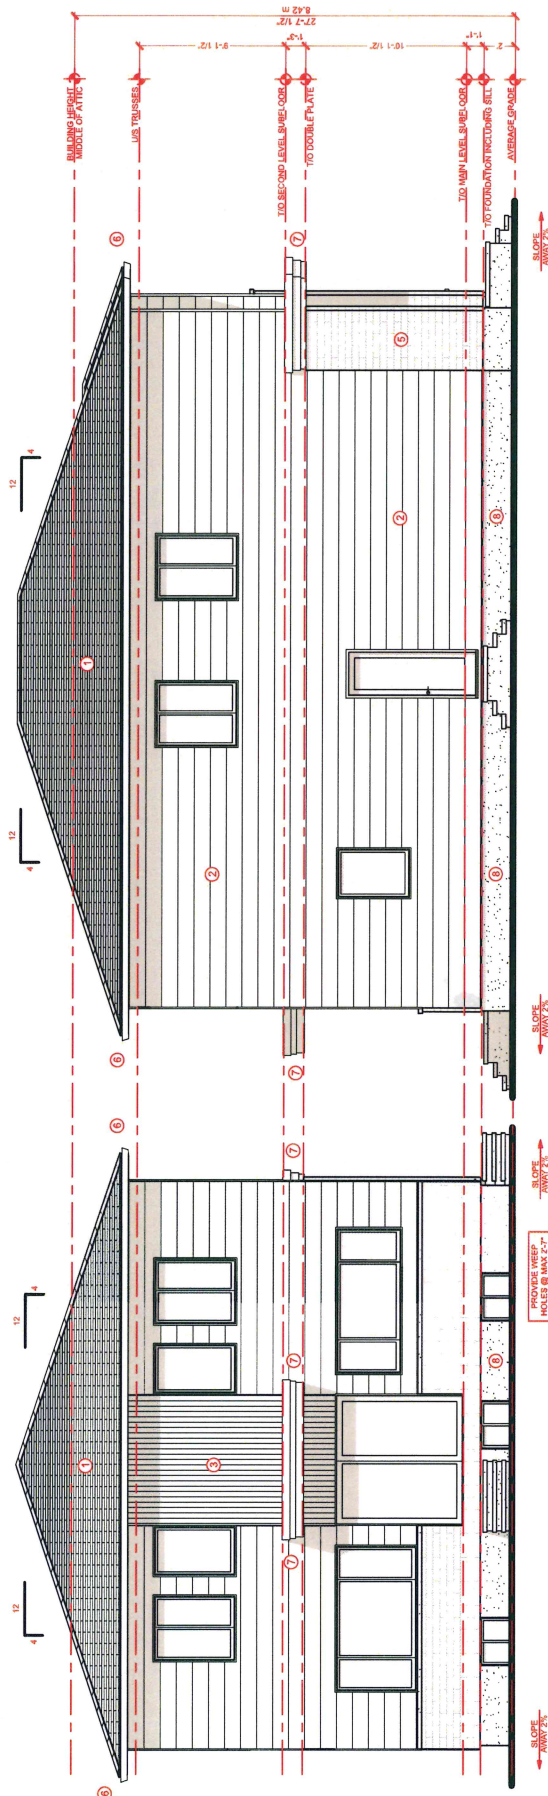

LEFT ELEVATION  
SCALE: 3/16" = 1'-0"

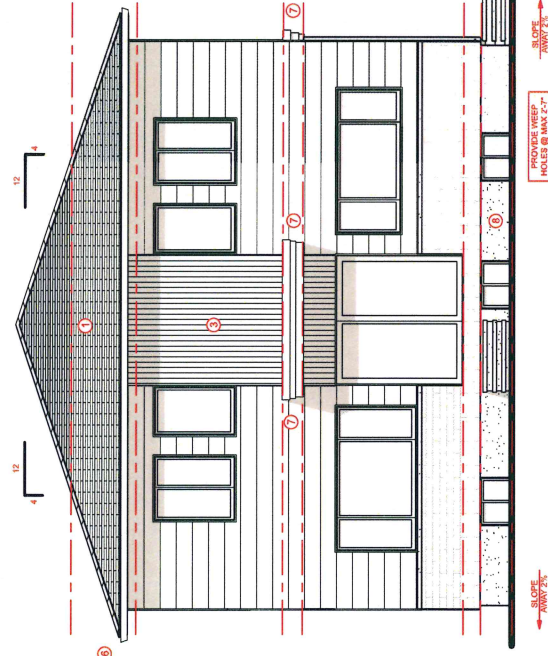

REAR ELEVATION  
SCALE: 3/16" = 1'-0"