

DRAWING NOTES

- ① FEATURE VEHICLE DISPLAY.
- ② NEW VOLVO PYLON SIGN.
- ③ EV CHARGING STATION.
- ④ RIVESTONE AND PERMEABLE PAVING.

NOTES

It is the responsibility of the appropriate contractor to check and verify all dimensions on site and report all errors and or omissions to the Architect.
 All contractors must comply with all pertinent codes and by-laws.
 Do not scale drawings.
 This drawing may not be used for construction until signed by the Architect.
 Copyright reserved.

LOCATION MAP



LEGAL DESCRIPTION


PART OF LOTS 17 AND 18
 REGISTERED PLAN 23
 CITY OF OTTAWA
 SITE PLAN BASED ON AOV SURVEY
 AND TOPOGRAPHIC SKETCH DATED
 FEBRUARY 2021.

no.	date	revision
10	07-27-2022	ISSUED FOR CITY REVIEW
9	06-06-2022	ISSUED FOR REVIEW
8	05-26-2022	ISSUED FOR REVIEW
8	03-03-2022	ISSUED FOR REVIEW
7	11-24-2021	ISSUED FOR REVIEW
6	10-14-2021	ISSUED FOR REVIEW
5	05-27-2021	ISSUED FOR REVIEW
4	04-11-2021	ISSUED FOR REVIEW
2	03-1-2021	ISSUED FOR REVIEW
1	11-11-2020	ISSUED FOR REVIEW

Committee of Adjustment
 Received | Reçu le
 2022-09-23
 City of Ottawa | Ville d'Ottawa
 Comité de dérogation

LEGEND

- CAR ACCESS
- O/H DOOR
- PUBLIC
- EXIT DOOR
- PROPERTY LINE EXISTING & PROPOSED

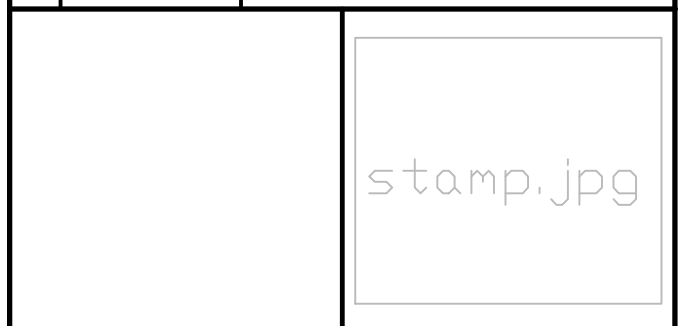

brian k. clark
 ARCHITECT
 141 Catherine Street, Suite 102
 Ottawa, Ontario K2P 1C3
 TEL: (613) 238-7412 · FAX: 238-1799
 Email: bkclarkarchitect@on.aibn.com


Project:
VOLVO ST. LAURENT
 1328 MICHAEL STREET
 OTTAWA, ONTARIO

OTTAWA ONTARIO
 Drawing:

SITE PLAN

Project No. 1811	Drawn By. DC	Scale: AS SHOWN
North Arrow:	Date: JUNE 2022	Drawing No. SP 02

1 SITE PLAN
 A002 SCALE: 1:150

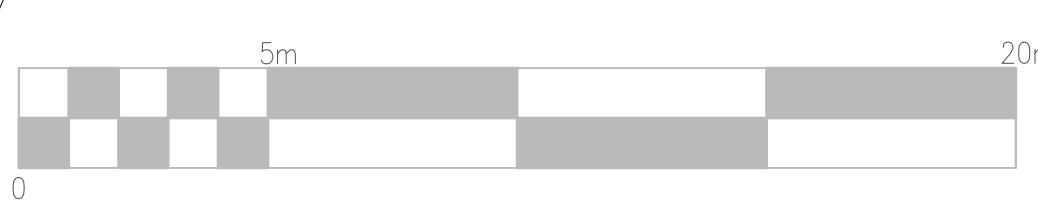

D07-12-22-0012
18651

