



1 BASEMENT & GROUND LEVEL  
A101 1:75

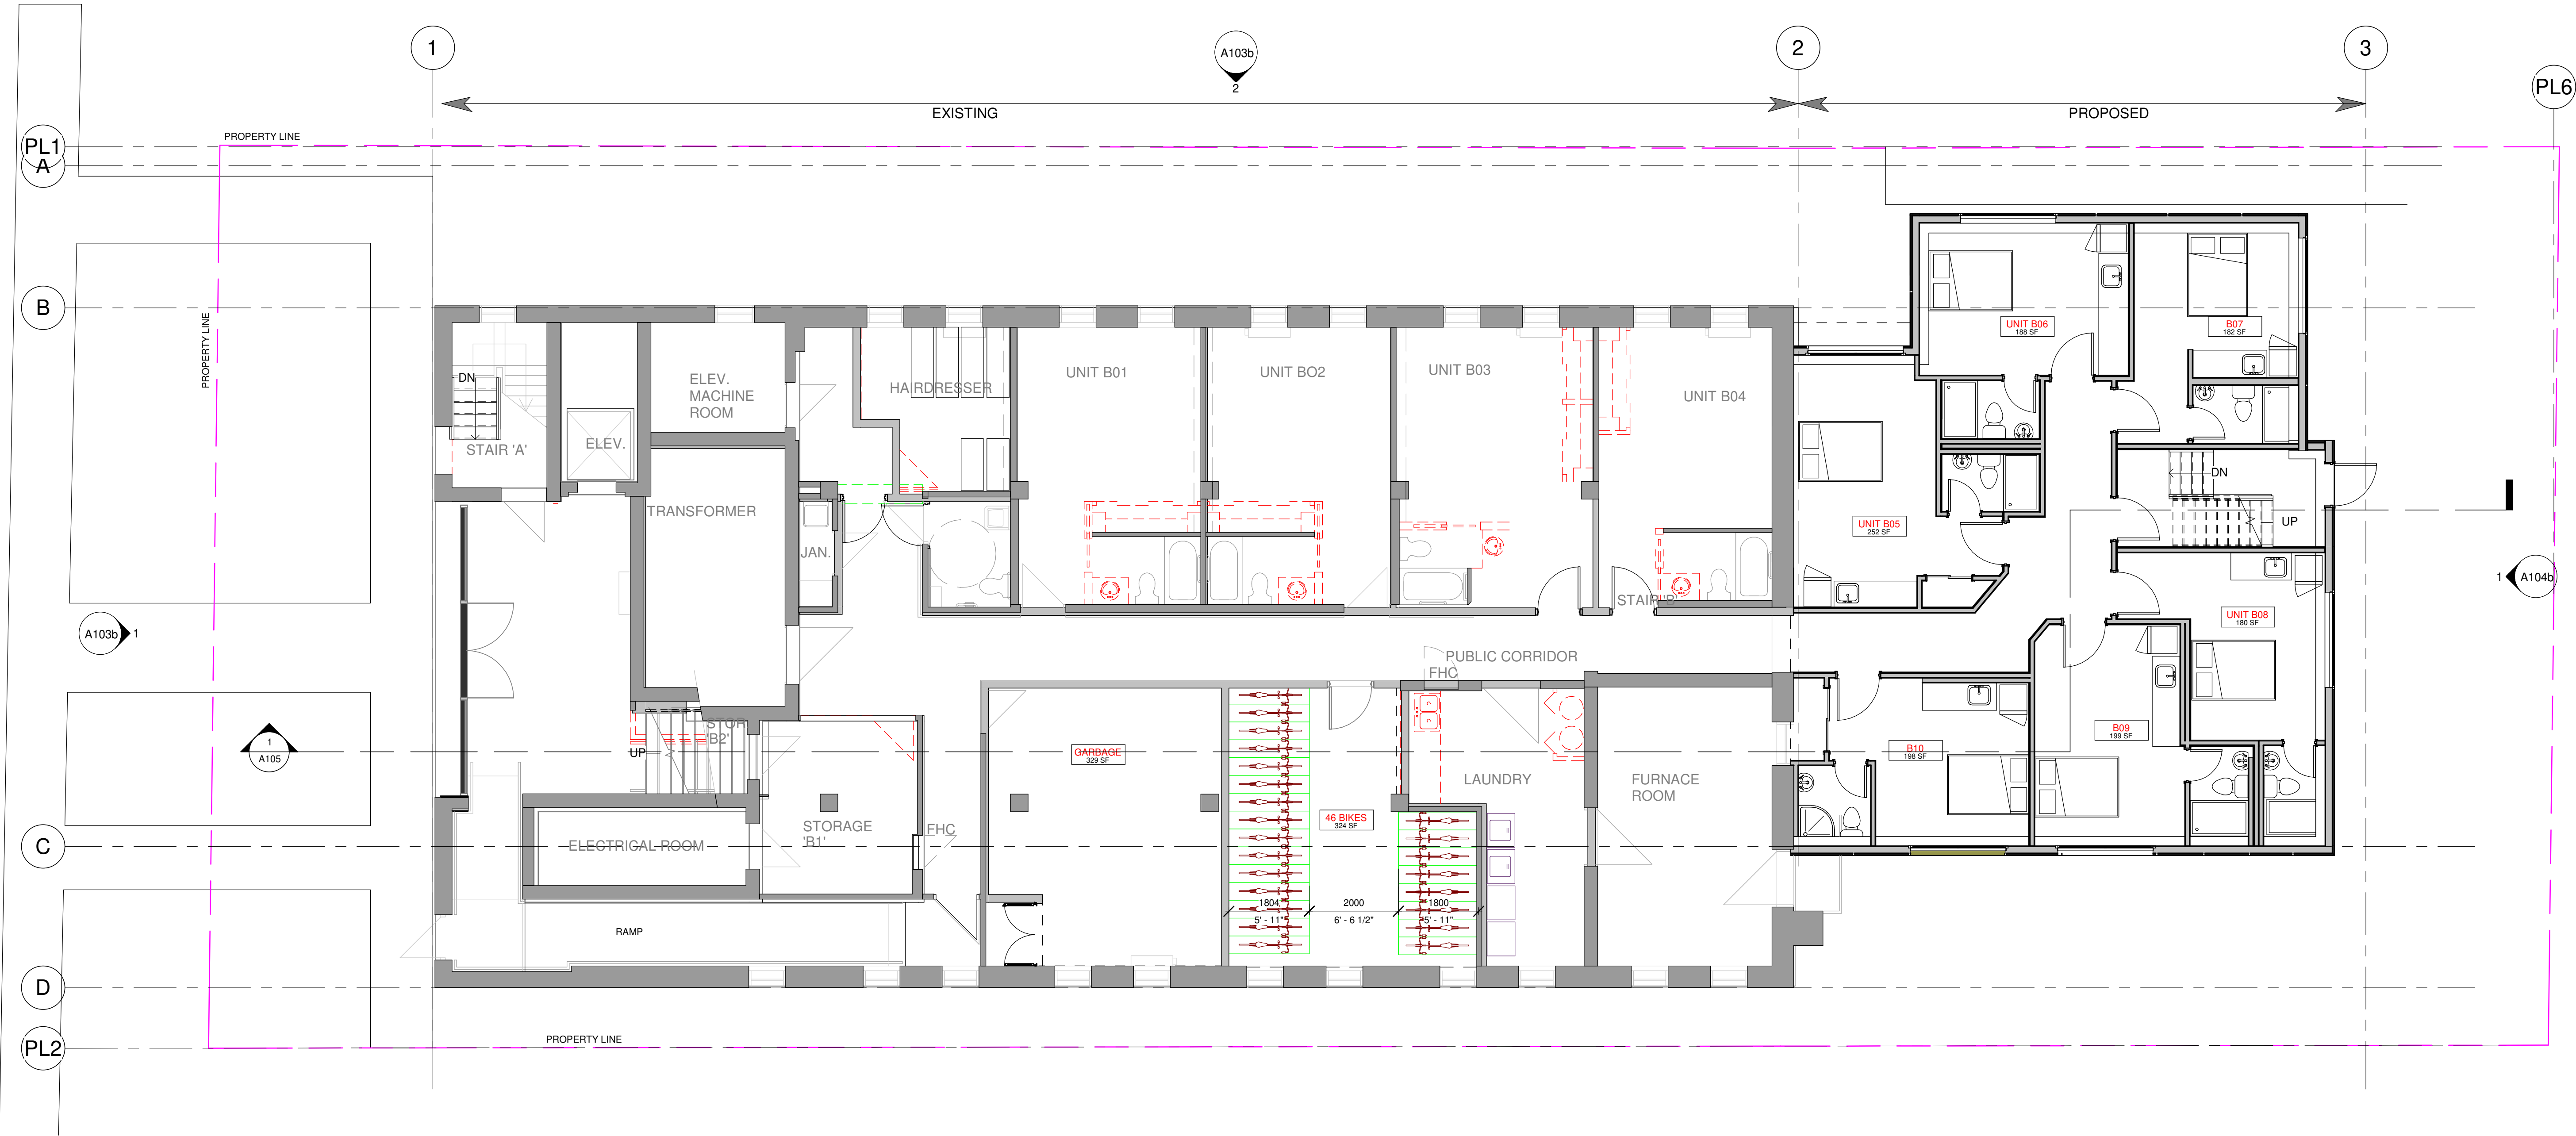

2 MAIN LEVEL MCLEOD  
A101 1:75

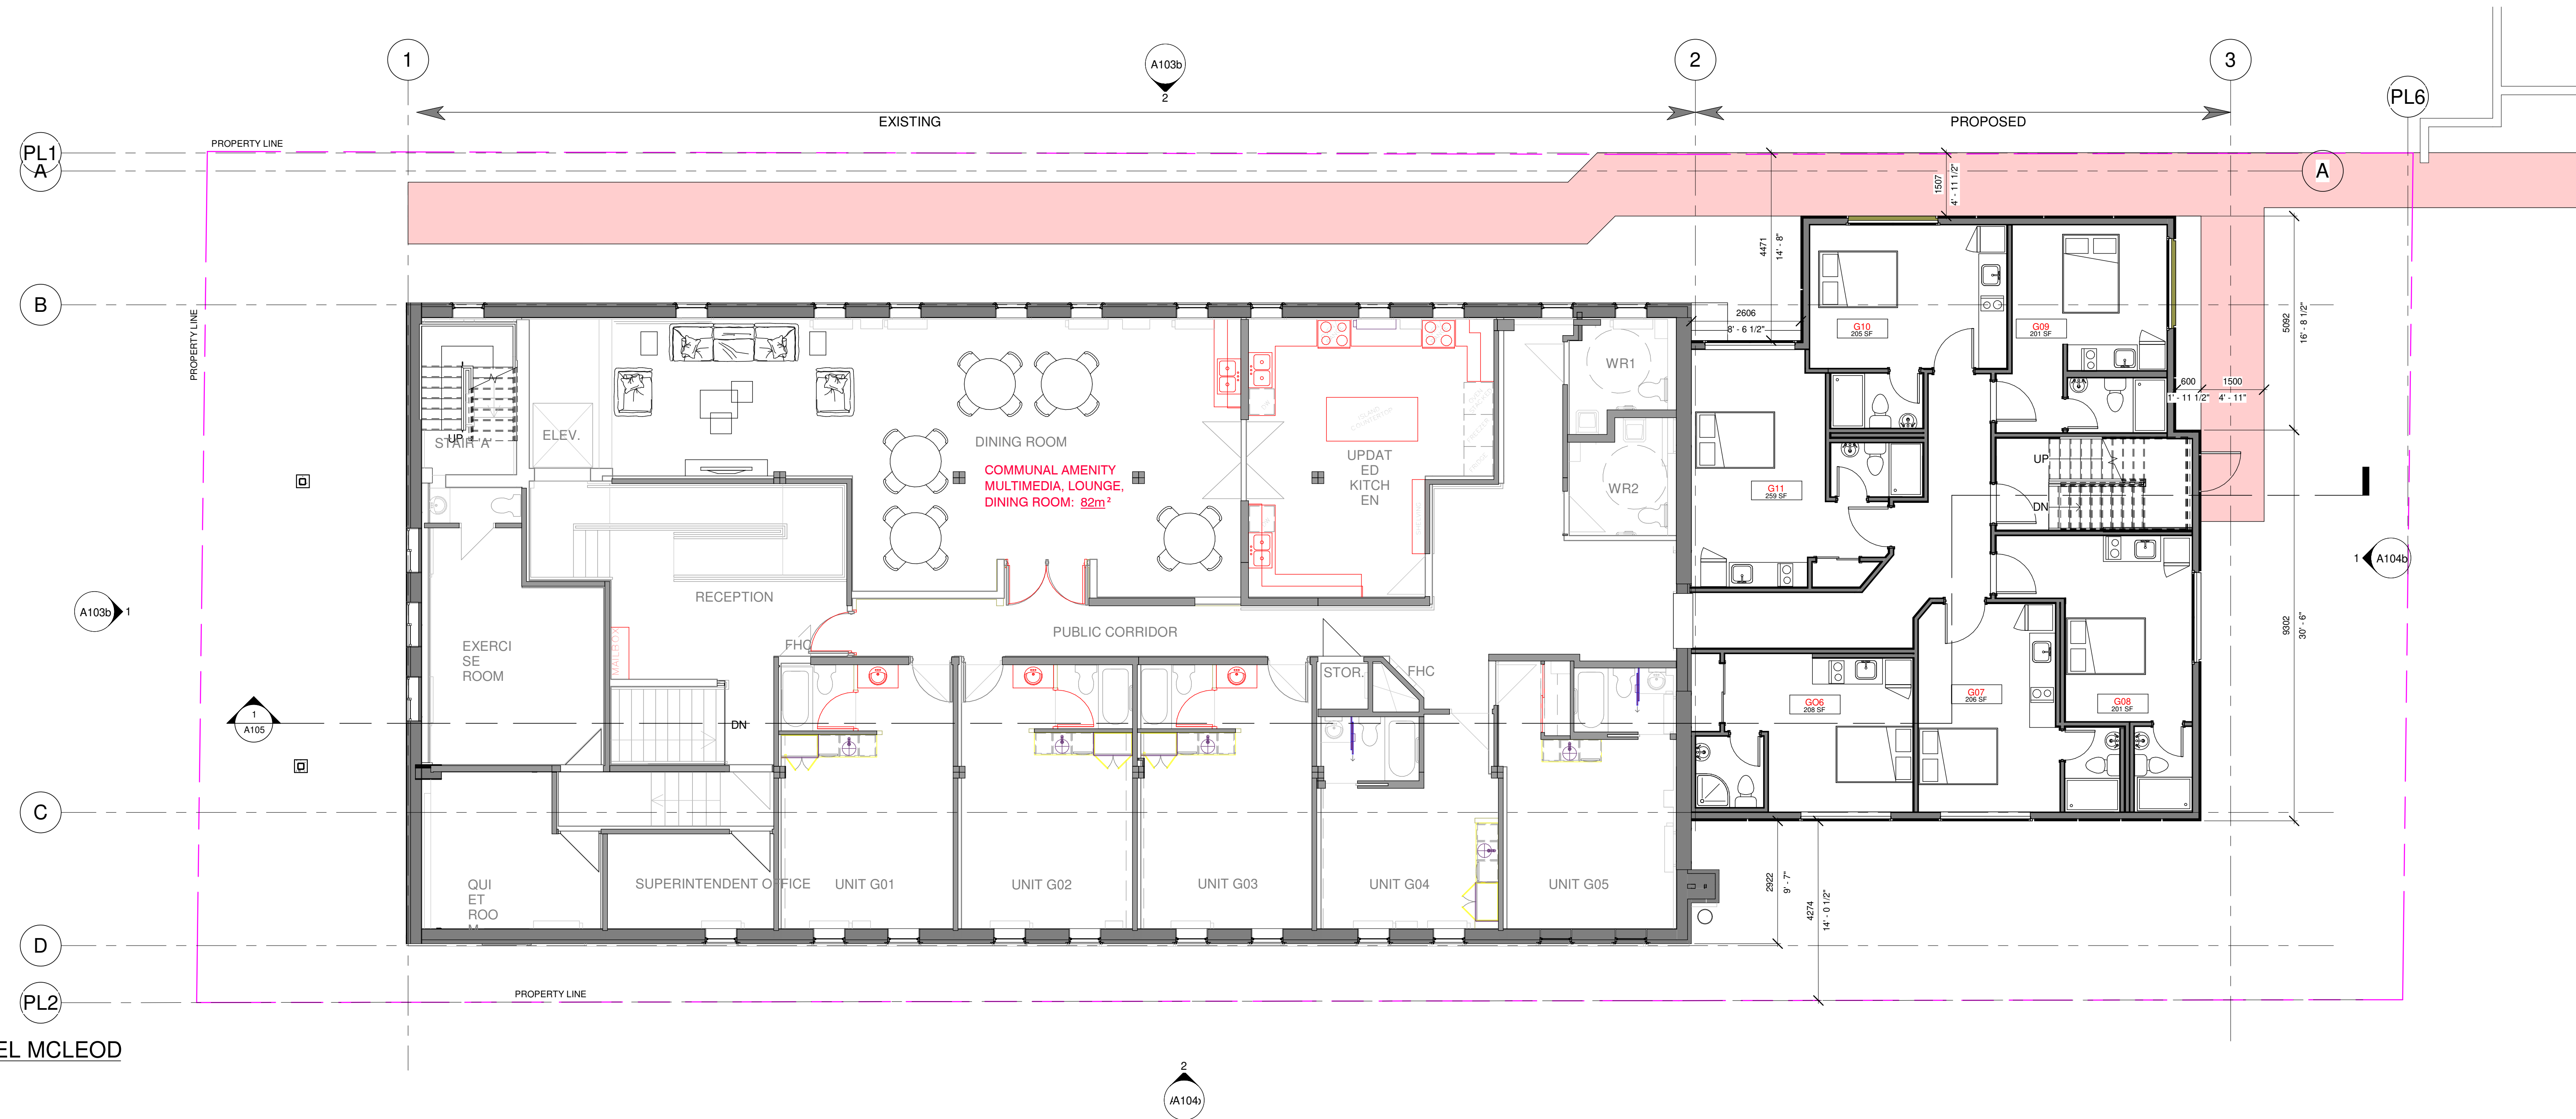

KEY PLAN



PROJECT

ALL CONTRACTORS TO VERIFY ALL DIMENSIONS ON SITE AND TO REPORT ALL ERRORS AND/OR OMISSIONS TO THE ARCHITECT.

ALL CONTRACTORS MUST COMPLY WITH ALL CODES AND BYLAWS AND OTHER AUTHORITIES HAVING JURISDICTION OVER THE WORK.

DO NOT SCALE DRAWINGS.

THIS DRAWING MAY NOT BE USED FOR CONSTRUCTION UNTIL SIGNED BY THE ARCHITECT.

COPYRIGHT RESERVED.

#	Description	Date
1	ISSUED FOR APPROVAL	2022-10-17

PLANNER:

**FOTENN**

CLIENT:

**SMART LIVING PROPERTIES**  
226 ARGYLE AVENUE - OTTAWA -

ARCHITECT:

**WOODMAN ARCHITECT ASSOCIATES LTD.**

4 BEECHWOOD, SUITE 201 OTTAWA, ONTARIO, CANADA K1L 8L9  
TEL: 613 228 9850 • FAX: 613 228 9848 • mailbox@woodmanarchitect.com

CONSULTANTS:

STRUCTURAL —  
MECHANICAL —  
CIVIL —  
ELECTRICAL —  
LANDSCAPING —

PROJECT


**330 MCLEOD ST  
OTTAWA - ON**

DRAWING:


**BASEMENT & MAIN**

DATE:	2022-12-15 7:48:54 AM	REV. NO.	2217
SCALE:	1:75	DATE:	
DRAWN BY:	Auteur	NO.	A101
CHECKED BY:	Vérificateur		



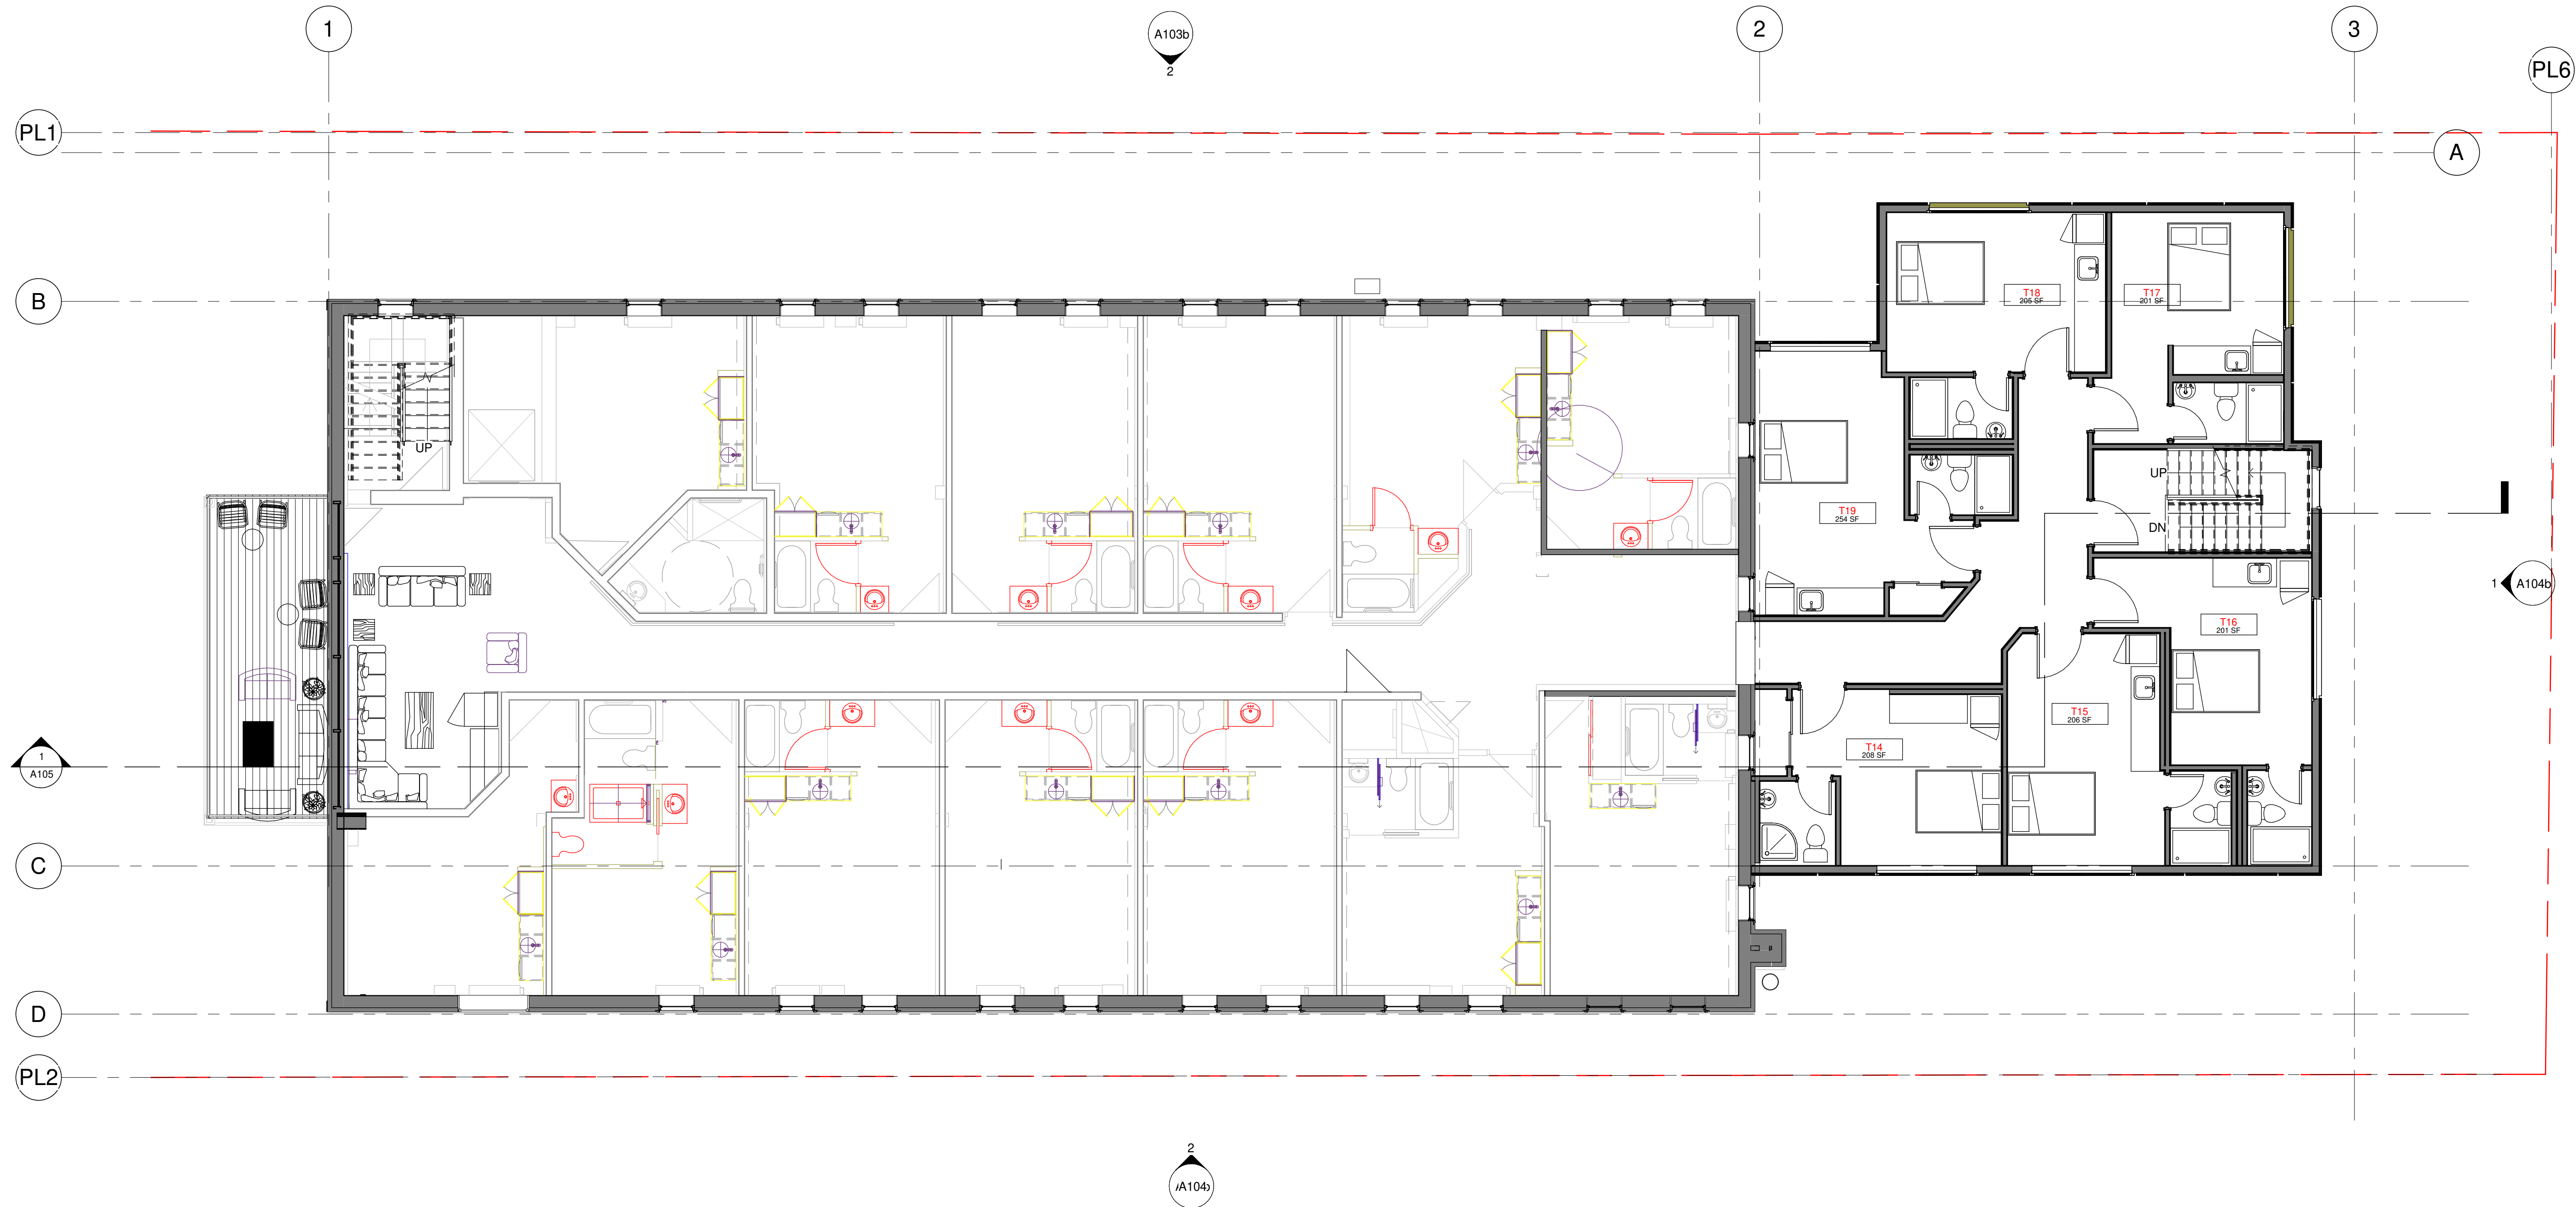


1 LEVEL 4 - TYPICAL  
A102 1:75

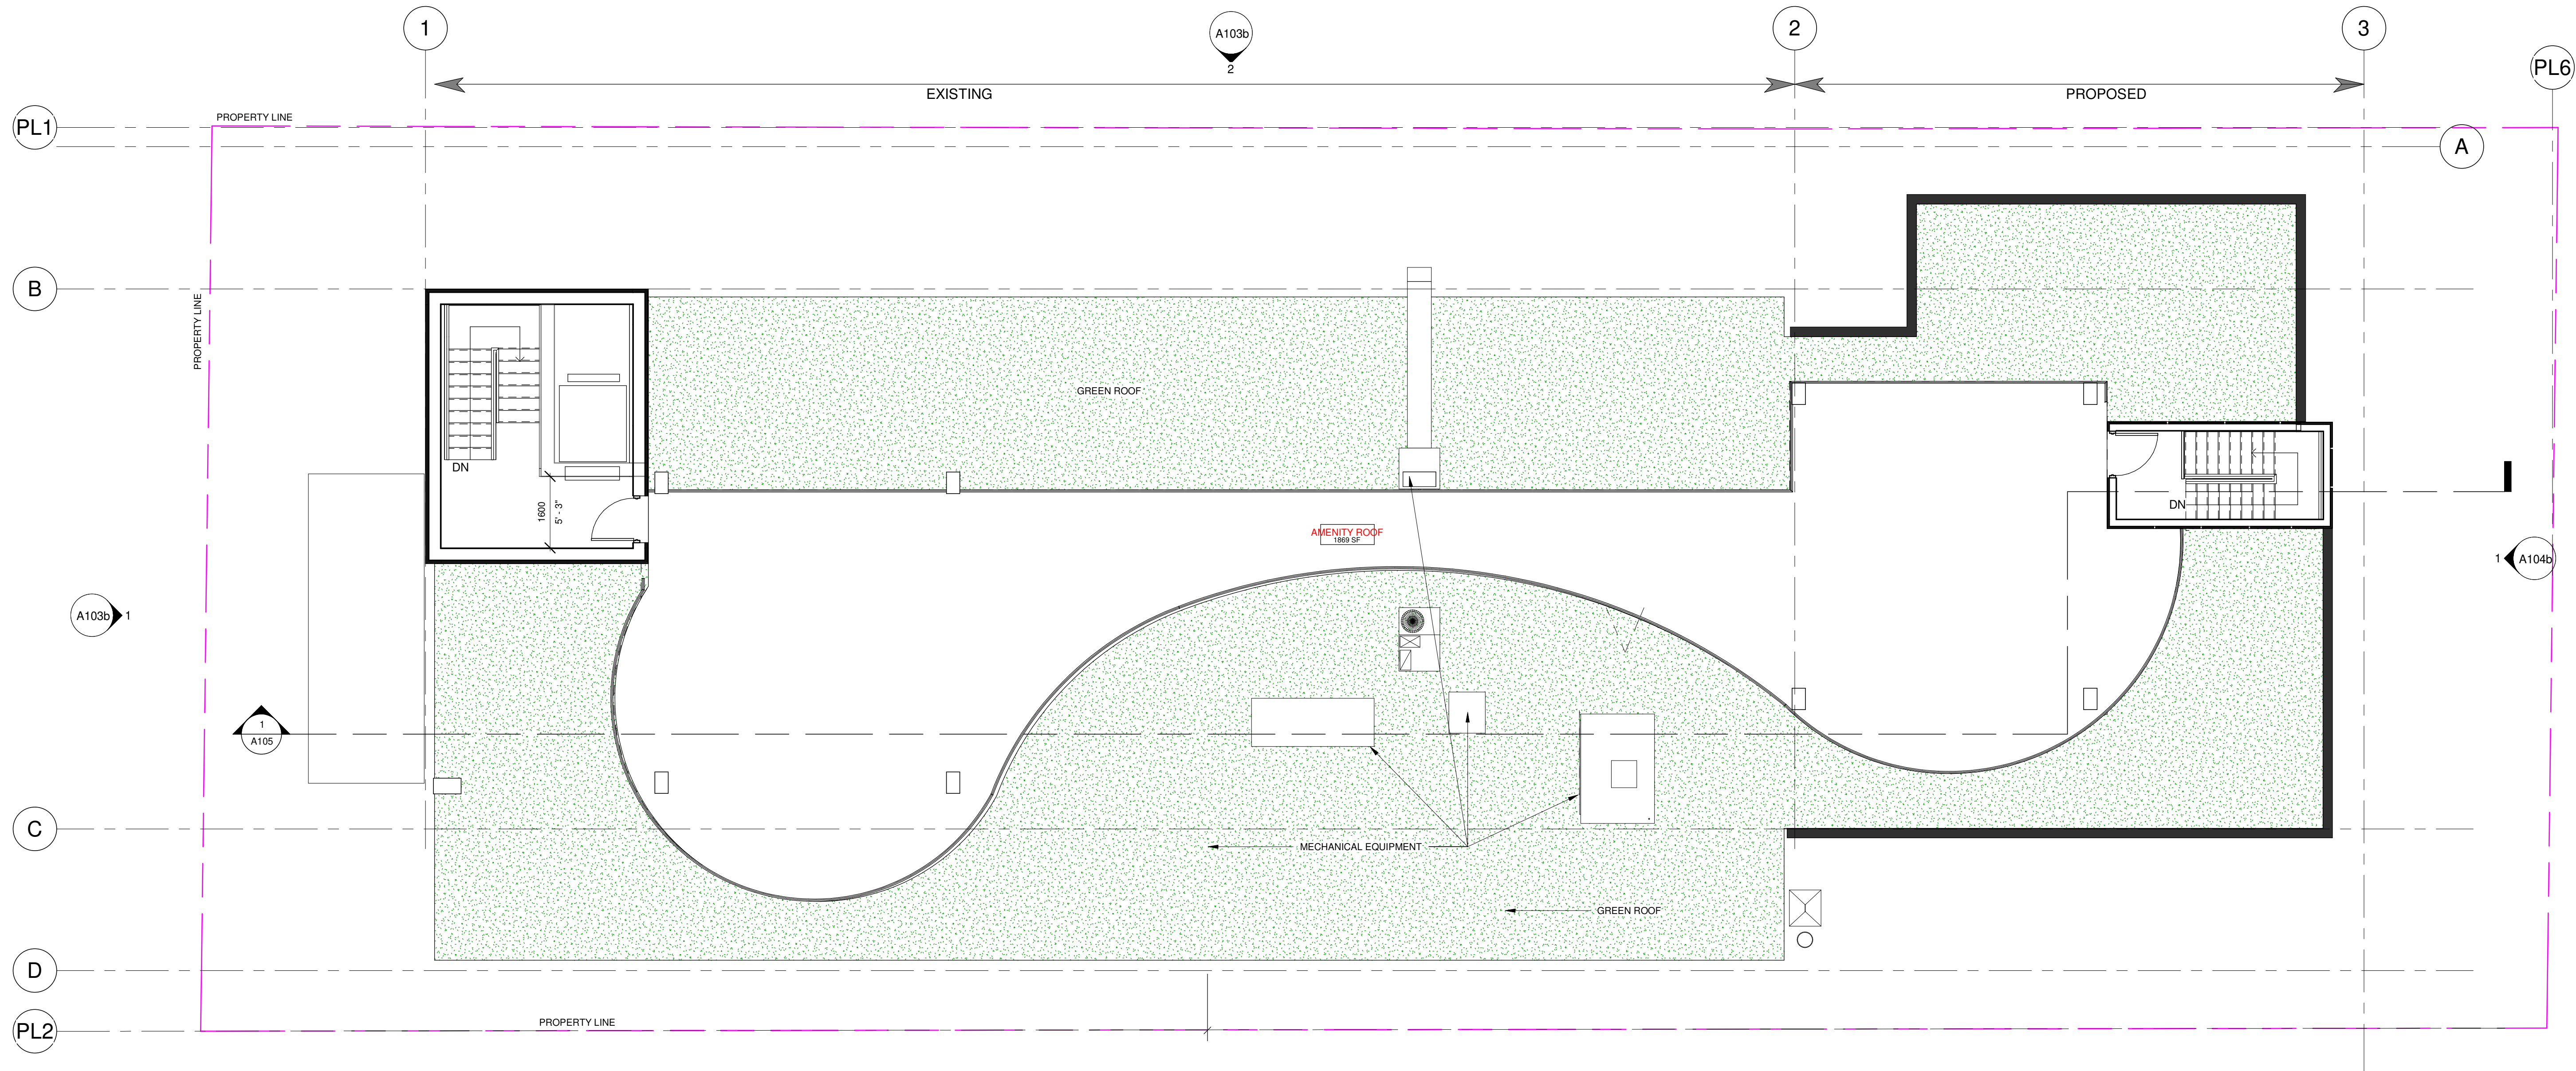

2 ROOF  
A102 1:75

KEY PLAN

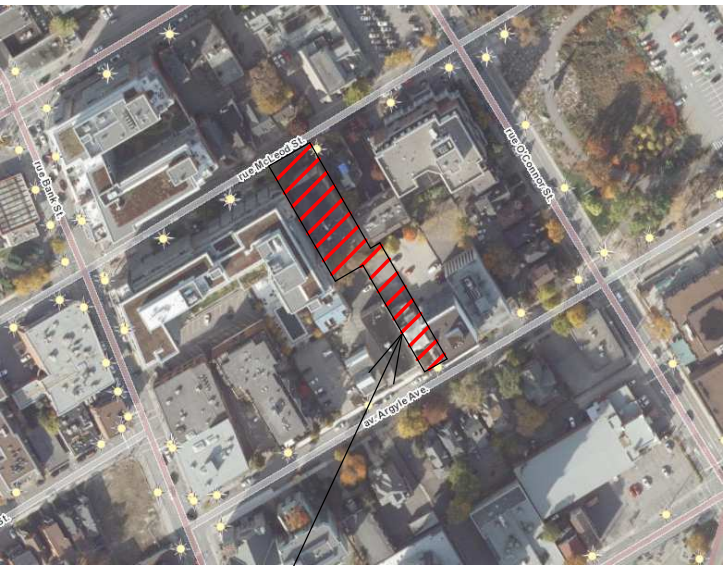

PROJECT

ALL CONTRACTORS TO VERIFY ALL DIMENSIONS ON SITE AND TO REPORT ALL ERRORS AND/OR OMISSIONS TO THE ARCHITECT.

ALL CONTRACTORS MUST COMPLY WITH ALL CODES AND BYLAWS AND OTHER AUTHORITIES HAVING JURISDICTION OVER THE WORK.

DO NOT SCALE DRAWINGS.

THIS DRAWING MAY NOT BE USED FOR CONSTRUCTION UNTIL SIGNED BY THE ARCHITECT.

COPYRIGHT RESERVED.

#	Description	Date
1	ISSUED FOR APPROVAL	2022-10-17

PLANNER:

**FOTENN**

CLIENT:

**SMART LIVING PROPERTIES**  
226 ARGYLE AVENUE - OTTAWA -

ARCHITECT:

**WOODMAN ARCHITECT ASSOCIATES LTD.**

4 BEECHWOOD, SUITE 201 OTTAWA, ONTARIO, CANADA K1L 8L9  
TEL: 613 228 9850 • FAX 613 228 9848 • mailbox@woodmanarchitect.com

CONSULTANTS:

STRUCTURAL —  
MECHANICAL —  
CIVIL —  
ELECTRICAL —  
LANDSCAPING —

PROJECT


**330 MCLEOD ST  
OTTAWA - ON**

DRAWING:

**LEVEL 2/3/4**

DATE:	2022-12-15 7:48:58 AM	JOB NO.	2217
SCALE:	1:75		
DRAWN BY:	Auteur		
CHECKED BY:	Vérificateur		
		<b>A102</b>	



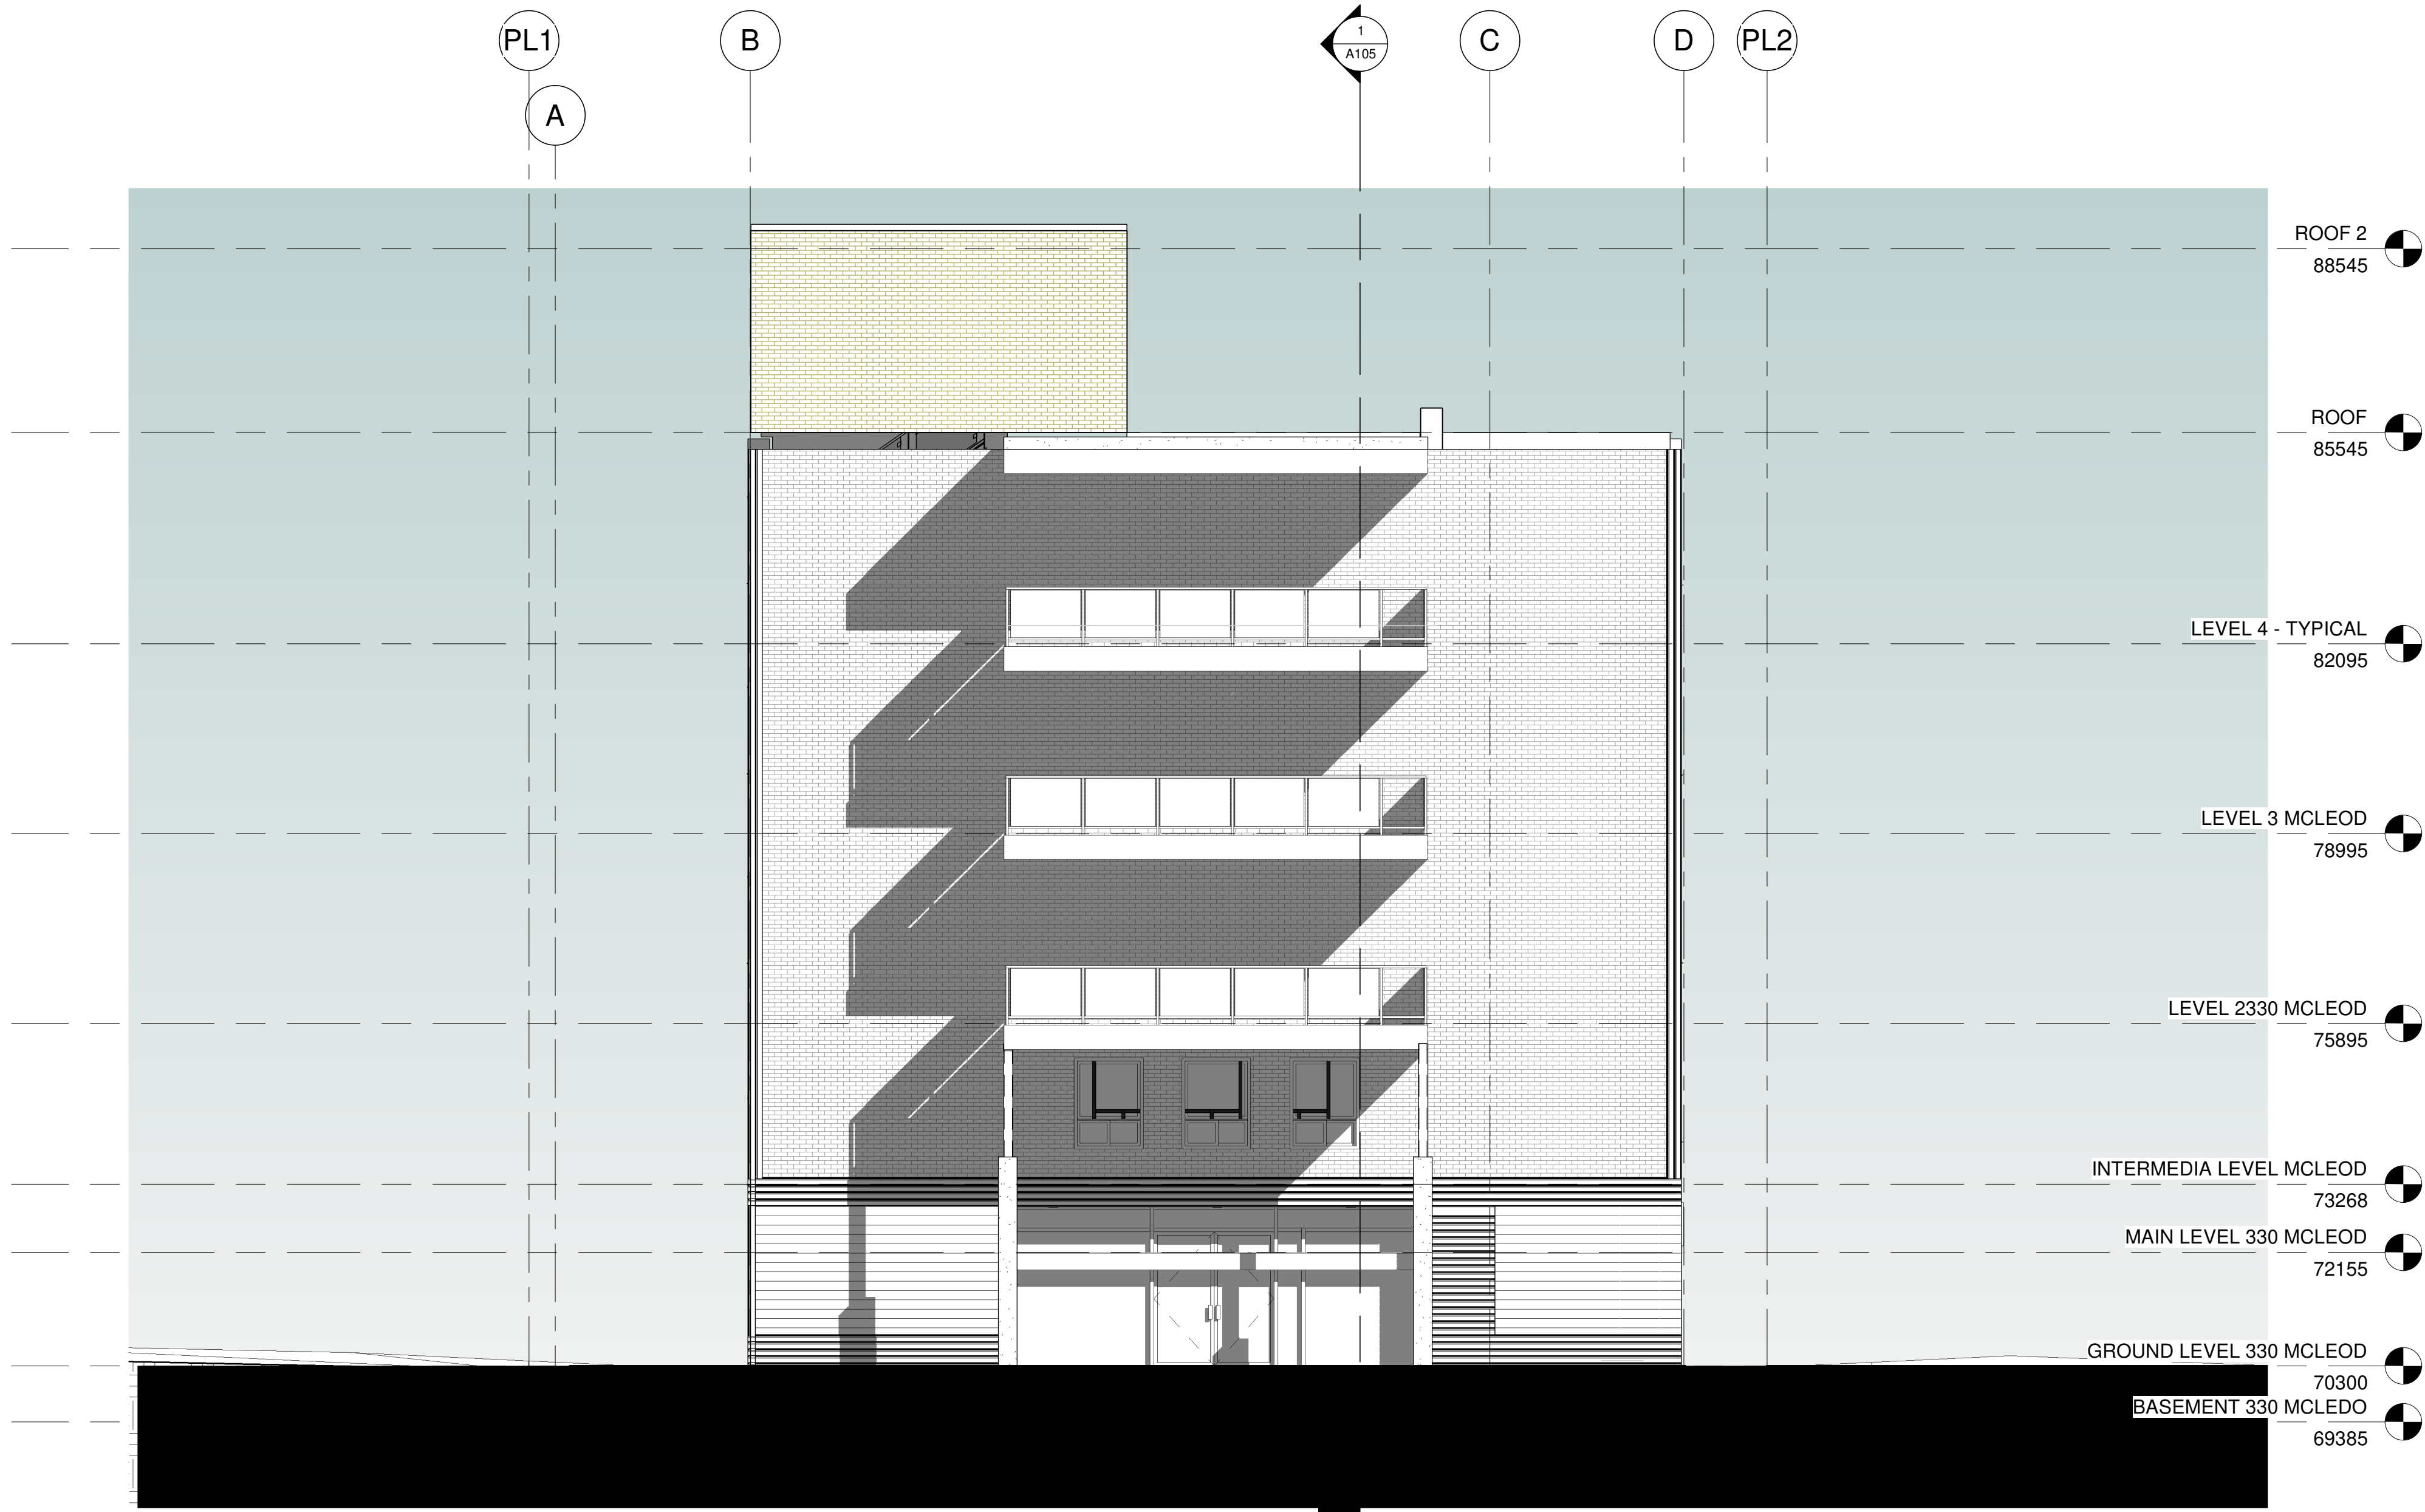


1 NORTH ELEVATION  
A103 1:75



2 EAST ELEVATION 330 MCLEOD  
A103 1:75

KEY PLAN

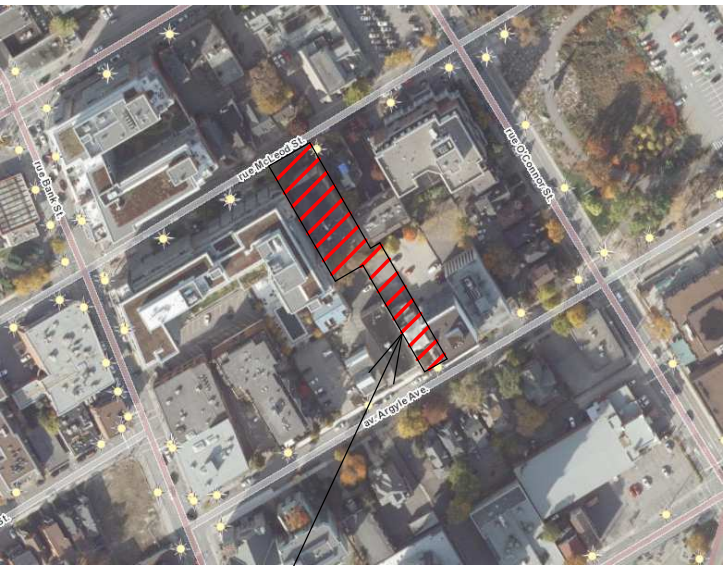

PROJECT

ALL CONTRACTORS TO VERIFY ALL DIMENSIONS ON SITE AND TO REPORT ALL ERRORS AND/OR OMISSIONS TO THE ARCHITECT.

ALL CONTRACTORS MUST COMPLY WITH ALL CODES AND BYLAWS AND OTHER AUTHORITIES HAVING JURISDICTION OVER THE WORK.

DO NOT SCALE DRAWINGS.

THIS DRAWING MAY NOT BE USED FOR CONSTRUCTION UNTIL SIGNED BY THE ARCHITECT.

COPYRIGHT RESERVED.

#	Description	Date
---	-------------	------

PLANNER:

**FOTENN**

CLIENT:

**SMART LIVING PROPERTIES**  
226 ARGYLE AVENUE - OTTAWA -

ARCHITECT:

**WOODMAN ARCHITECT ASSOCIATES LTD.**

4 BEECHWOOD, SUITE 201 OTTAWA, ONTARIO, CANADA K1L 8L9  
TEL: 613 228 9850 • FAX: 613 228 9848 • mailbox@woodmanarchitect.com

CONSULTANTS:

STRUCTURAL —  
MECHANICAL —  
CIVIL —  
ELECTRICAL —  
LANDSCAPING —

PROJECT

**330 MCLEOD ST  
OTTAWA - ON**

DRAWING:

**NORHT - EAST  
ELEVATIONS**

DATE: 2022-12-15 7:49:11 AM

REV. NO. 2217

SCALE: 1:75

DRAWING NO. A103

DRAWN BY: Auteur

REVIEWED BY: Verificateur



1 SOUTH ELEVATION  
A104 1:75



2 WEST - ELEVATION  
A104 1:75



KEY PLAN



PROJECT

ALL CONTRACTORS TO VERIFY ALL DIMENSIONS ON SITE AND TO REPORT ALL ERRORS AND/OR OMISSIONS TO THE ARCHITECT.

ALL CONTRACTORS MUST COMPLY WITH ALL CODES AND BYLAWS AND OTHER AUTHORITIES HAVING JURISDICTION OVER THE WORK.

DO NOT SCALE DRAWINGS.

THIS DRAWING MAY NOT BE USED FOR CONSTRUCTION UNTIL SIGNED BY THE ARCHITECT.

COPYRIGHT RESERVED.

PLANNER:

**FOTENN**

CLIENT:

**SMART LIVING PROPERTIES**  
226 ARGYLE AVENUE - OTTAWA - ON

ARCHITECT:

**WOODMAN ARCHITECT ASSOCIATES LTD.**

4 BEECHWOOD, SUITE 201 OTTAWA, ONTARIO, CANADA K1L 8L9  
TEL: 613 228 9850 • FAX: 613 228 9848 • mailbox@woodmanarchitect.com

CONSULTANTS:

STRUCTURAL —  
MECHANICAL —  
CIVIL —  
ELECTRICAL —  
LANDSCAPING —

PROJECT

**330 MCLEOD ST  
OTTAWA - ON**

DRAWING:

**SOUTH - WEST  
ELEVATIONS**

DATE: 2022-12-15 7:49:29 AM

REV. NO. 2217

SCALE: 1:75

DRAWN BY: J. GOMEZ

CHECKED BY: R.W.

**A104**





2 AXONOMETRIC 2 330 MCLEOD



1 AXONOMETRIC 1 330 MCLEOD

KEY PLAN



PROJECT

ALL CONTRACTORS TO VERIFY ALL DIMENSIONS ON SITE AND TO REPORT ALL ERRORS AND/OR OMISSIONS TO THE ARCHITECT.

ALL CONTRACTORS MUST COMPLY WITH ALL CODES AND BYLAWS AND OTHER AUTHORITIES HAVING JURISDICTION OVER THE WORK.

DO NOT SCALE DRAWINGS.

THIS DRAWING MAY NOT BE USED FOR CONSTRUCTION UNTIL SIGNED BY THE ARCHITECT.

COPYRIGHT RESERVED.

#	Description	Date
1	ISSUED FOR APPROVAL	2022-10-17

PLANNER:

**FOTENN**

CLIENT:

**SMART LIVING PROPERTIES**

226 ARGYLE AVENUE - OTTAWA -

ARCHITECT:

**WOODMAN ARCHITECT ASSOCIATES LTD.**

4 BEECHWOOD, SUITE 201 OTTAWA, ONTARIO, CANADA K1L 8L9  
TEL: 613 228 9850 • FAX 613 228 9848 • mailbox@woodmanarchitect.com

CONSULTANTS:

STRUCTURAL -  
MECHANICAL -  
CIVIL -  
ELECTRICAL -  
LANDSCAPING -

PROJECT

**330 MCLEOD ST  
OTTAWA - ON**

DRAWING:

**AXONOMETRIC**

DATE: 2022-12-15 7:50:10 AM	REV. NO: 2217
SCALE:	
DRAWN BY: Auteur	
CHECKED BY: Verificateur	

**A110**





PROJECT

ALL CONTRACTORS TO VERIFY ALL DIMENSIONS ON SITE AND TO REPORT ALL ERRORS AND/OR OMISSIONS TO THE ARCHITECT.

ALL CONTRACTORS MUST COMPLY WITH ALL CODES AND BYLAWS AND OTHER AUTHORITIES HAVING JURISDICTION OVER THE WORK.

DO NOT SCALE DRAWINGS.

THIS DRAWING MAY NOT BE USED FOR CONSTRUCTION UNTIL SIGNED BY THE ARCHITECT.

COPYRIGHT RESERVED.

#	Description	Date
1	ISSUED FOR APPROVAL	2022-10-17

PLANNER:

**FOTENN**

CLIENT:

  
**SMART LIVING**  
PROPERTIES  
226 ARGYLE AVENUE – OTTAWA –

ARCHITECT:

  
**WOODMAN ARCHITECT**  
ASSOCIATES LTD.  
4 BEECHWOOD, SUITE 201 OTTAWA, ONTARIO, CANADA K1L 8L9  
TEL: 613 228 9850 • FAX: 613 228 9848 • mailbox@woodmanarchitect.com

- CONSULTANTS:
- STRUCTURAL –
  - MECHANICAL –
  - CIVIL –
  - ELECTRICAL –
  - LANDSCAPING –

PROJECT

**330 MCLEOD ST  
OTTAWA - ON**

DRAWING:

**RENDERINGS**

DATE: 2022-12-15 7:50:15 AM	JOB NO: 2217
SCALE:	DRAWING NO:
DRAWN BY: Auteur	<b>A111</b>
CHECKED BY: Verificateur	