



**Committee of Adjustment**  
 Received | Reçu le  
**2023-02-06**  
 City of Ottawa | Ville d'Ottawa  
 Comité de dérogation

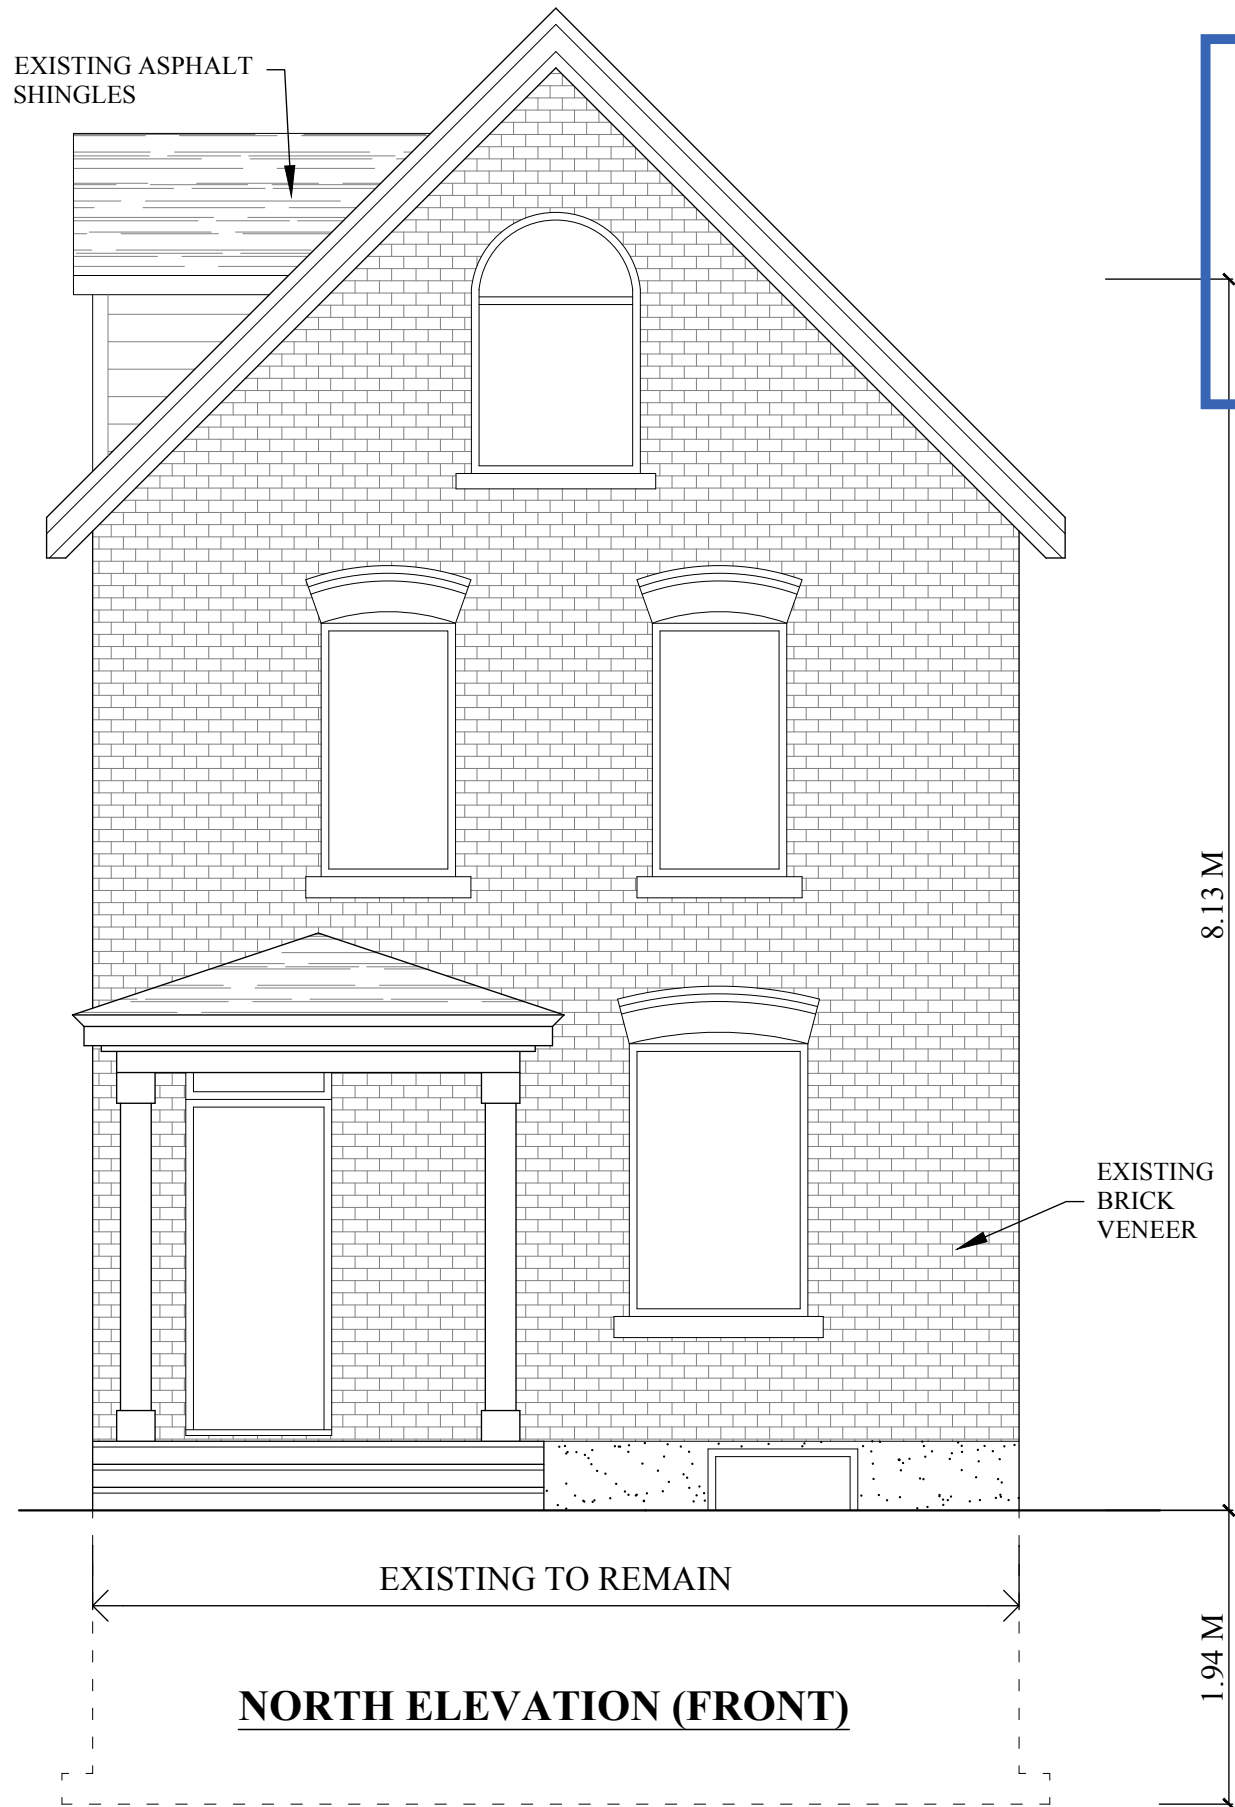


**NORTH ELEVATION (FRONT)**

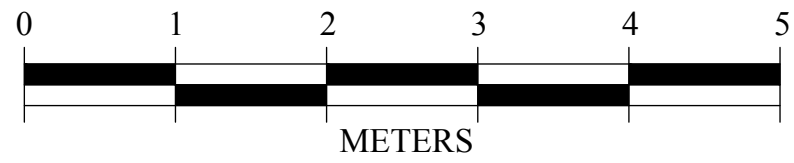

BUILDING HEIGHT

8.13 M

1.94 M

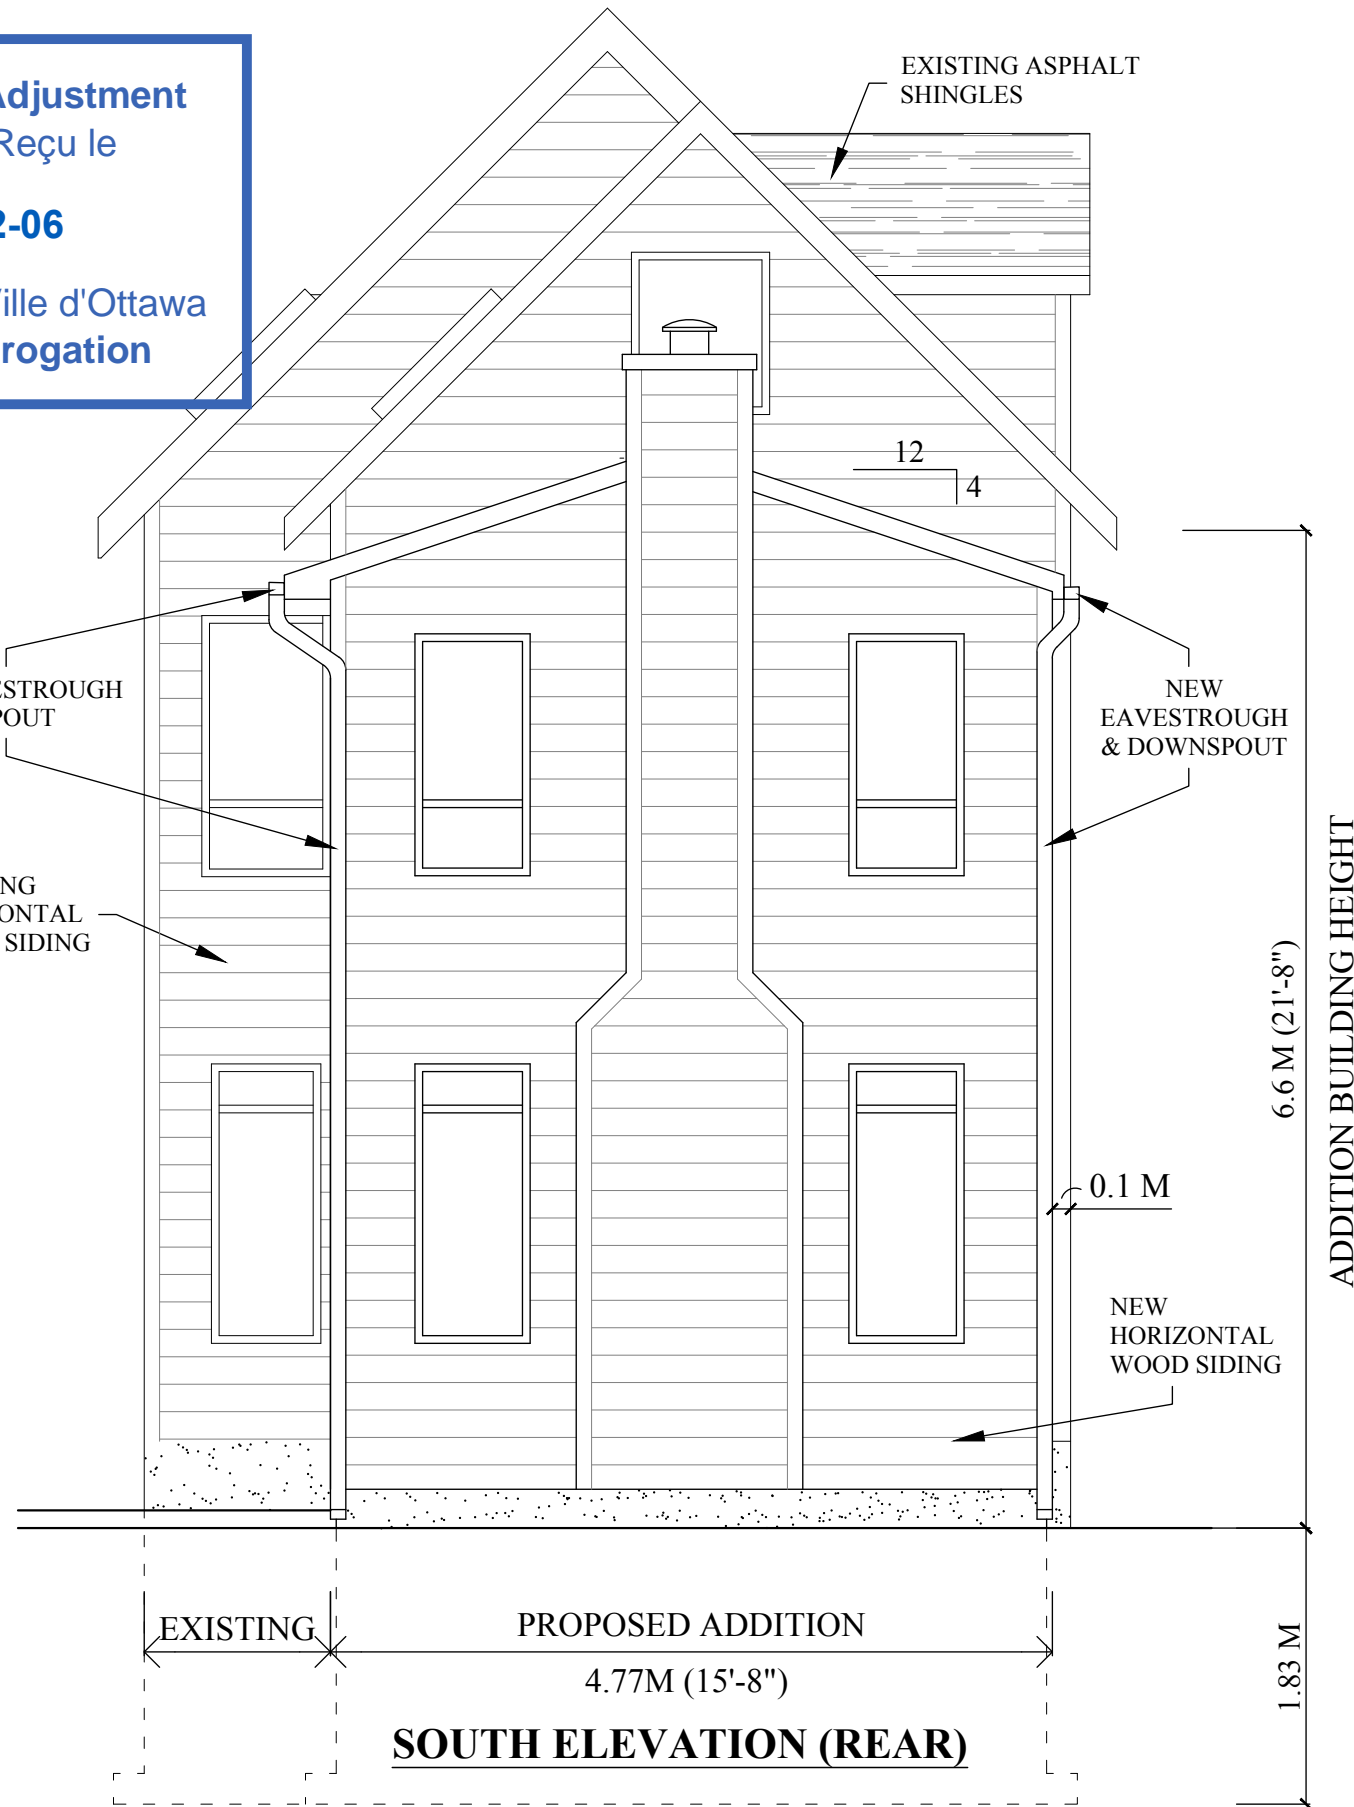


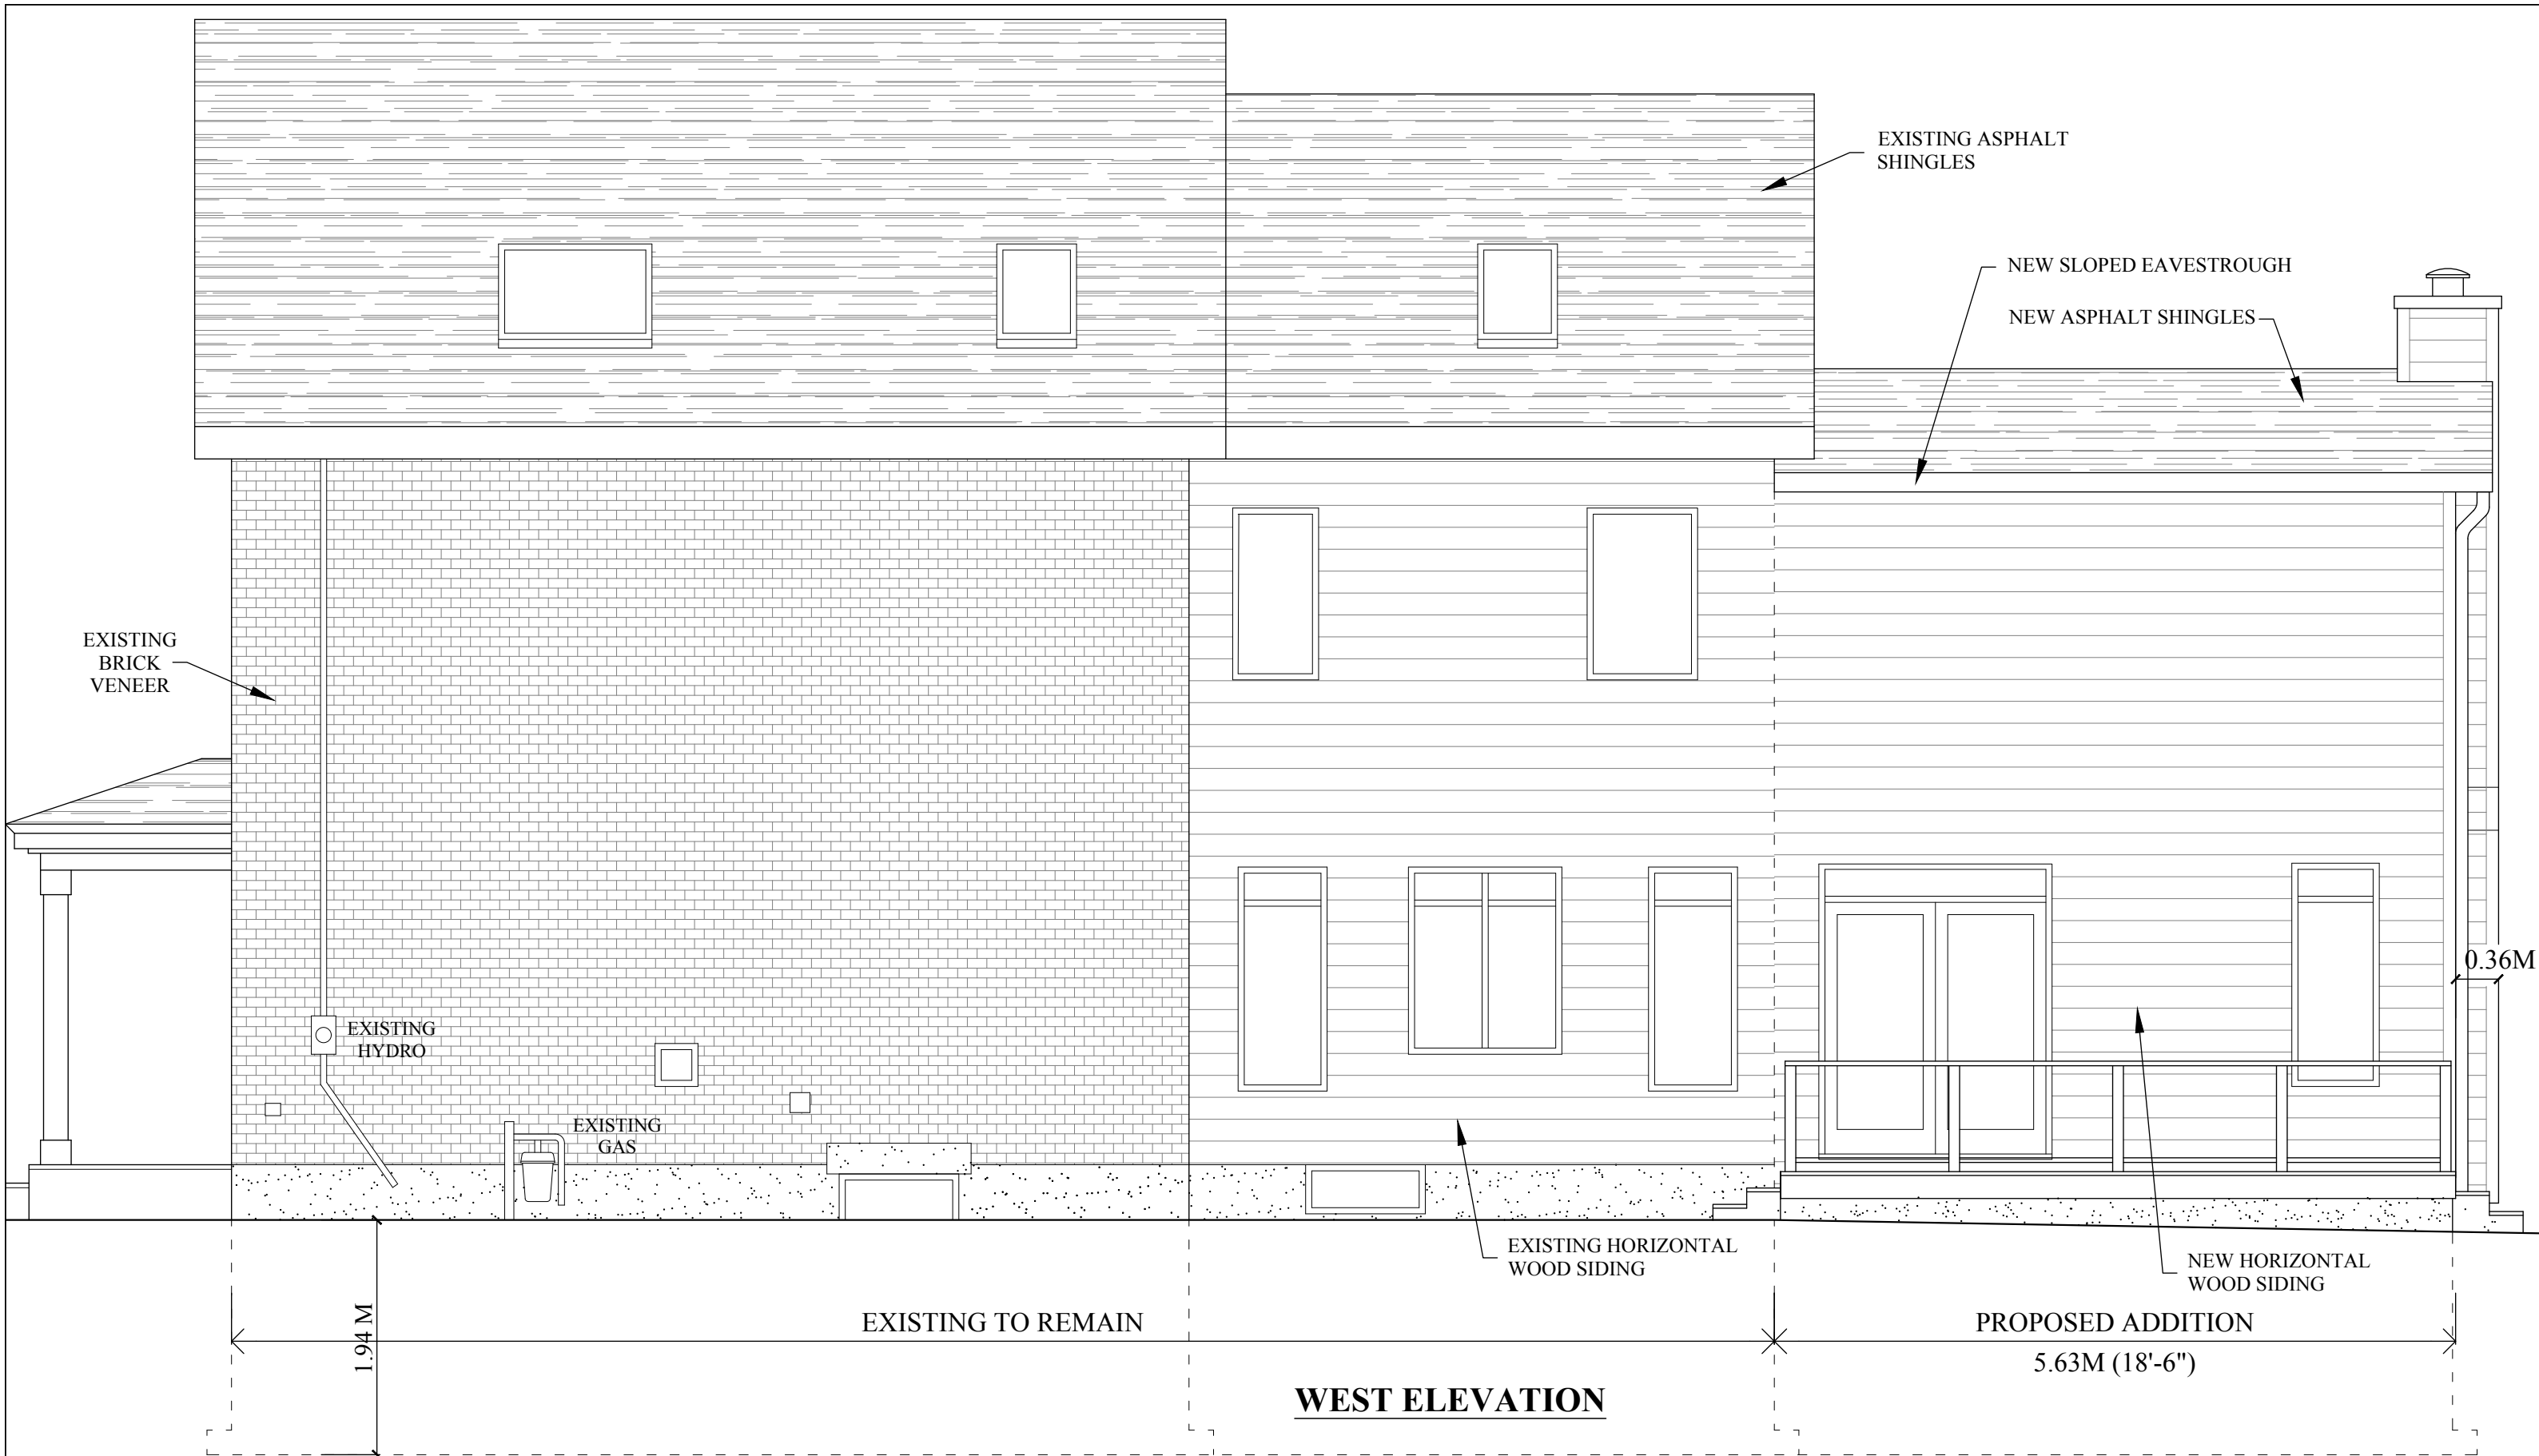
**SOUTH ELEVATION (REAR)**

ADDITION BUILDING HEIGHT

6.6 M (21'-8")

1.83 M

Prepared by  7 WOODHILL CR., OTTAWA ON K1B 3B7 613.816.1248 DETAILS@KADESIGN.CA	Project <b>PROPOSED ADDITION</b> 68 WAVERLEY STREET OTTAWA, ONTARIO	Drawing <b>ELEVATIONS NORTH &amp; SOUTH</b> Scale 1:50 Date DEC. 15, 2022 Dwg No. <b>A2</b>
---	--	---




EXISTING TO REMAIN


PROPOSED ADDITION

5.63M (18'-6")

**WEST ELEVATION**

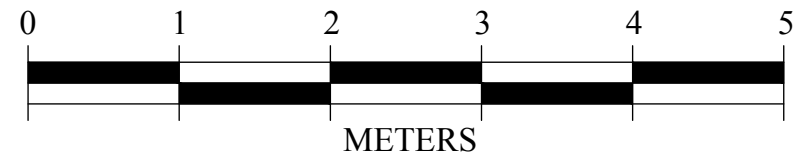

Prepared by <b>K elleher</b> ARCHITECTURAL DESIGN 7 WOODHILL CR., OTTAWA ON K1B 3B7 613.816.1248 DETAILS@KADESIGN.CA	Project <b>PROPOSED ADDITION</b> 68 WAVERLEY STREET OTTAWA, ONTARIO	Drawing <b>WEST ELEVATION</b>	
		Scale 1:50 Date DEC. 15, 2022	Dwg No. <b>A3</b>

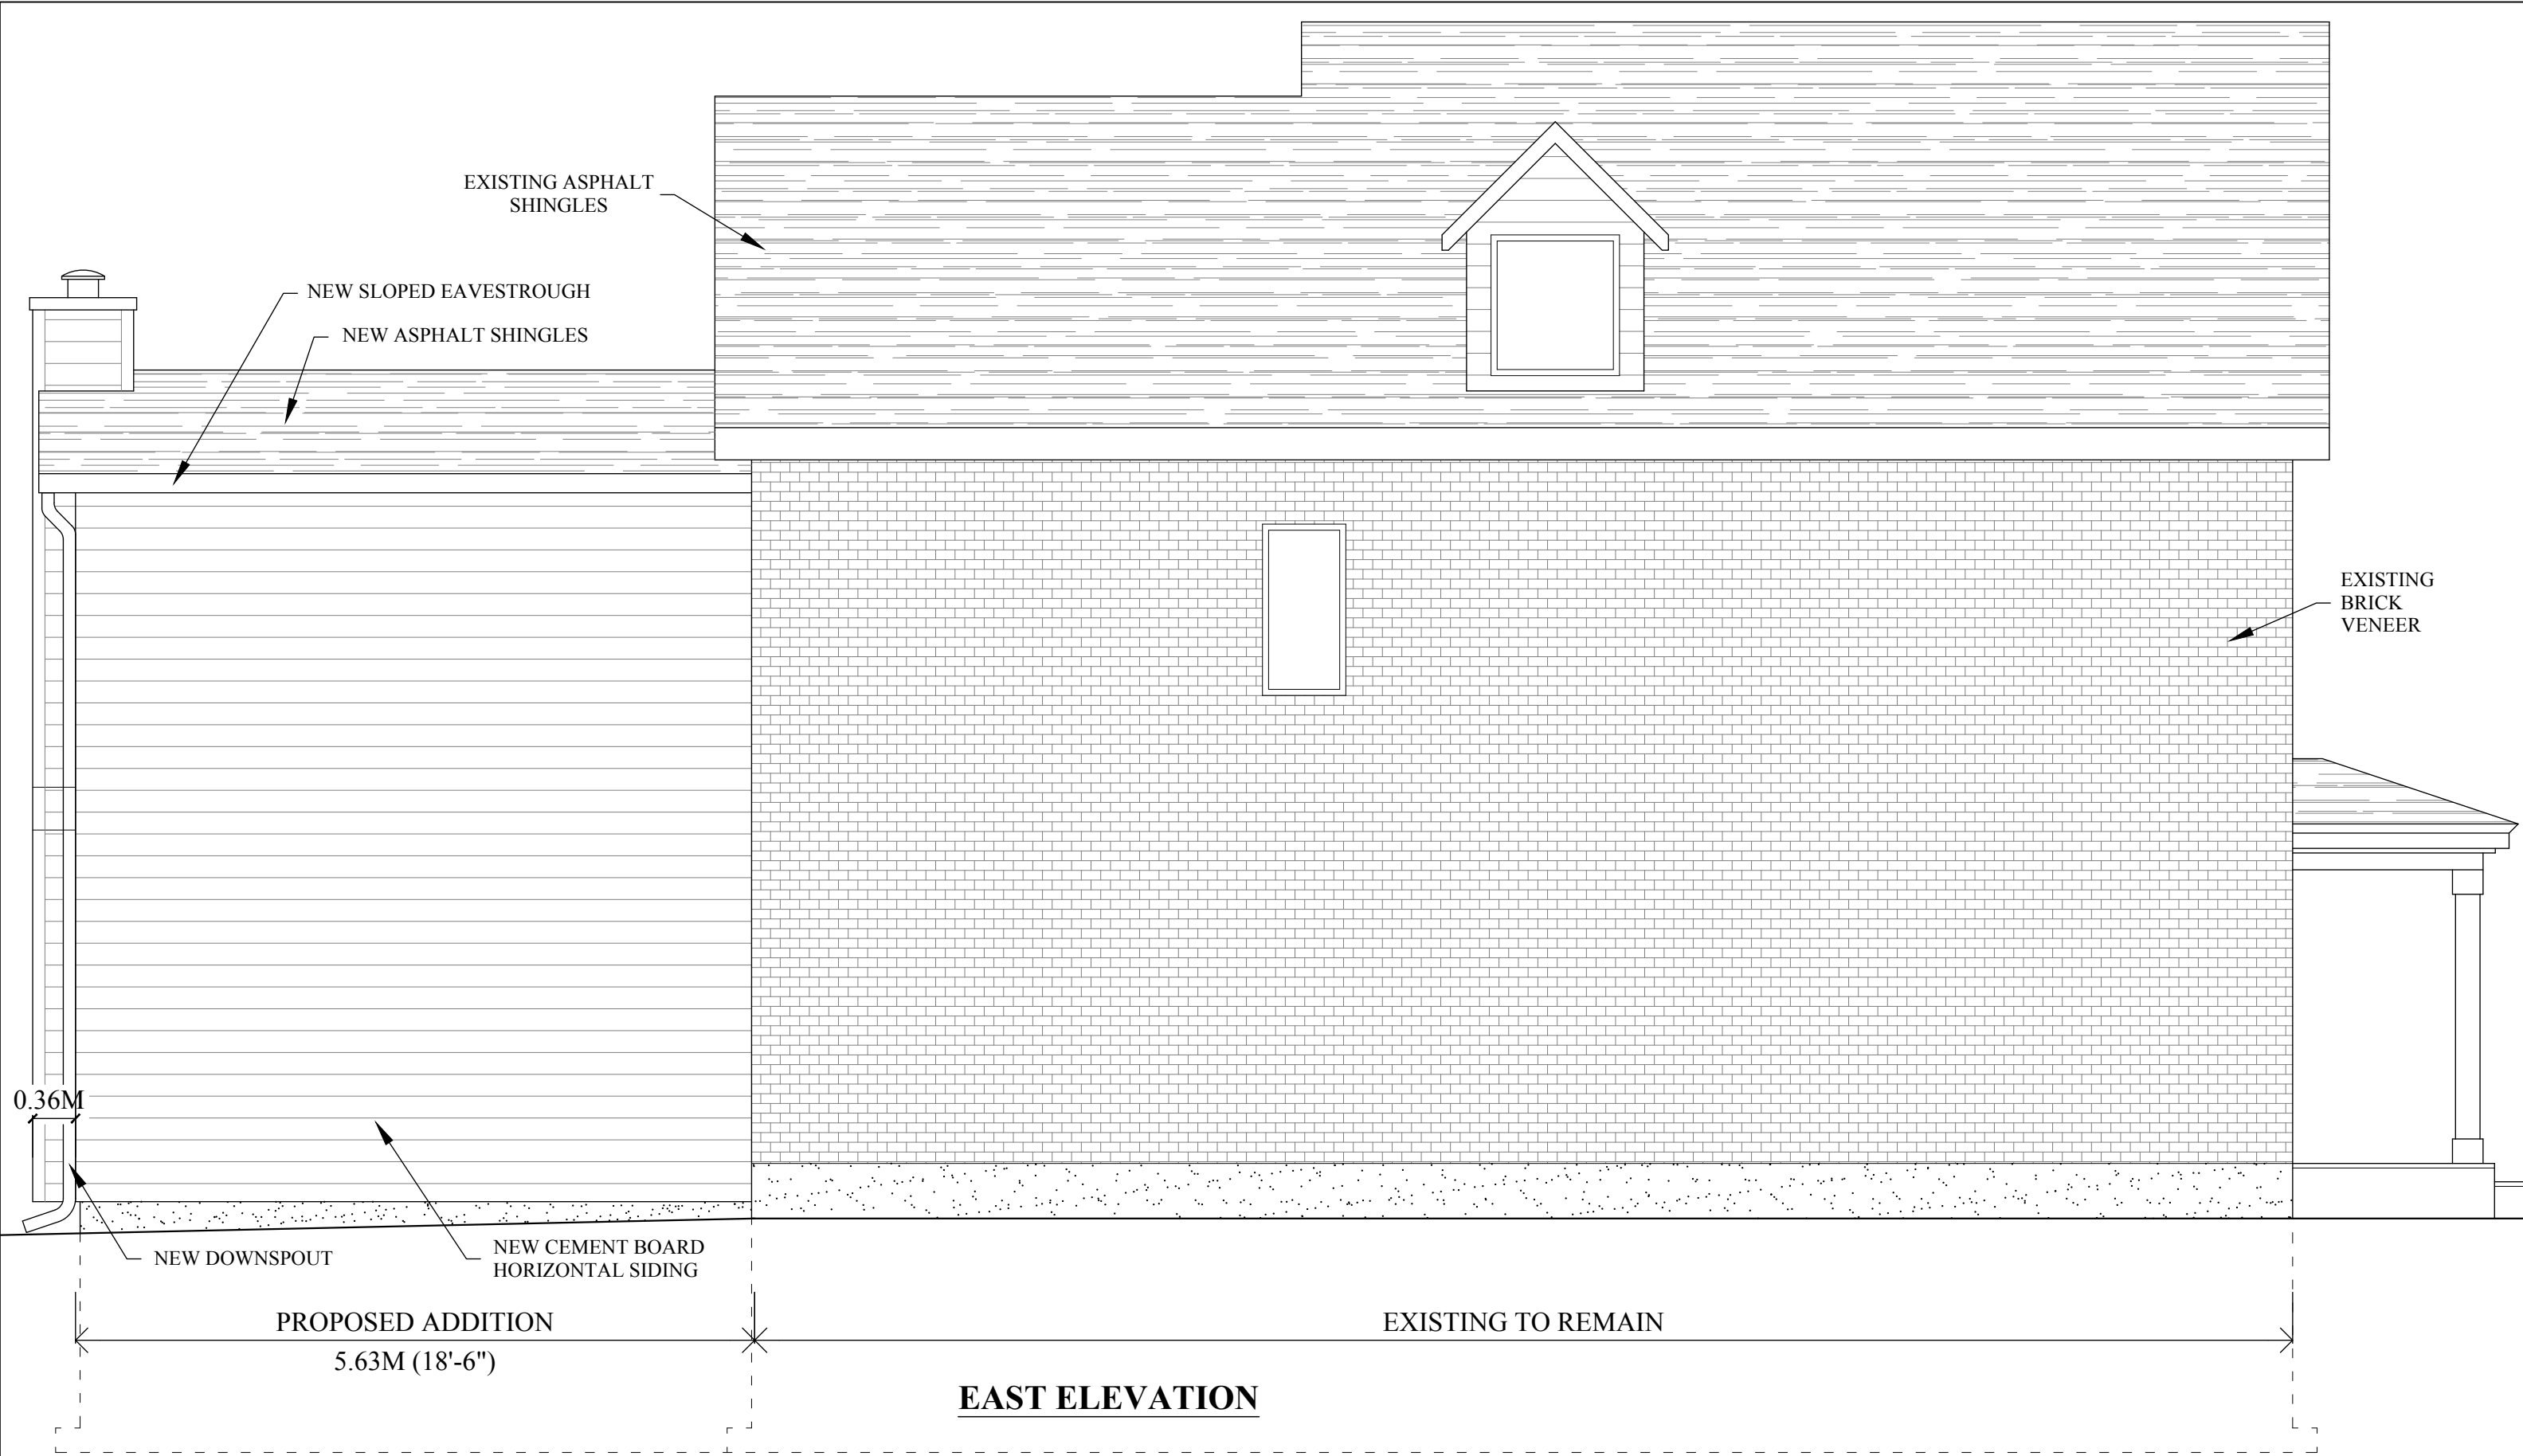


0.36M

NEW DOWNSPOUT  
 NEW CEMENT BOARD HORIZONTAL SIDING

PROPOSED ADDITION  
 5.63M (18'-6")

EXISTING TO REMAIN

**EAST ELEVATION**

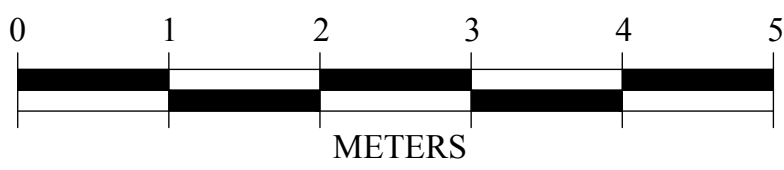

Prepared by  
**K elleher**  
 ARCHITECTURAL  
 DESIGN  
 7 WOODHILL CR., OTTAWA ON K1B 3B7  
 613.816.1248 DETAILS@KADESIGN.CA

Project  
**PROPOSED ADDITION**  
 68 WAVERLEY STREET  
 OTTAWA, ONTARIO

Drawing		<b>A4</b>
<b>EAST ELEVATION</b>		
Scale	1:50	
Date	DEC. 15, 2022	Dwg No.