




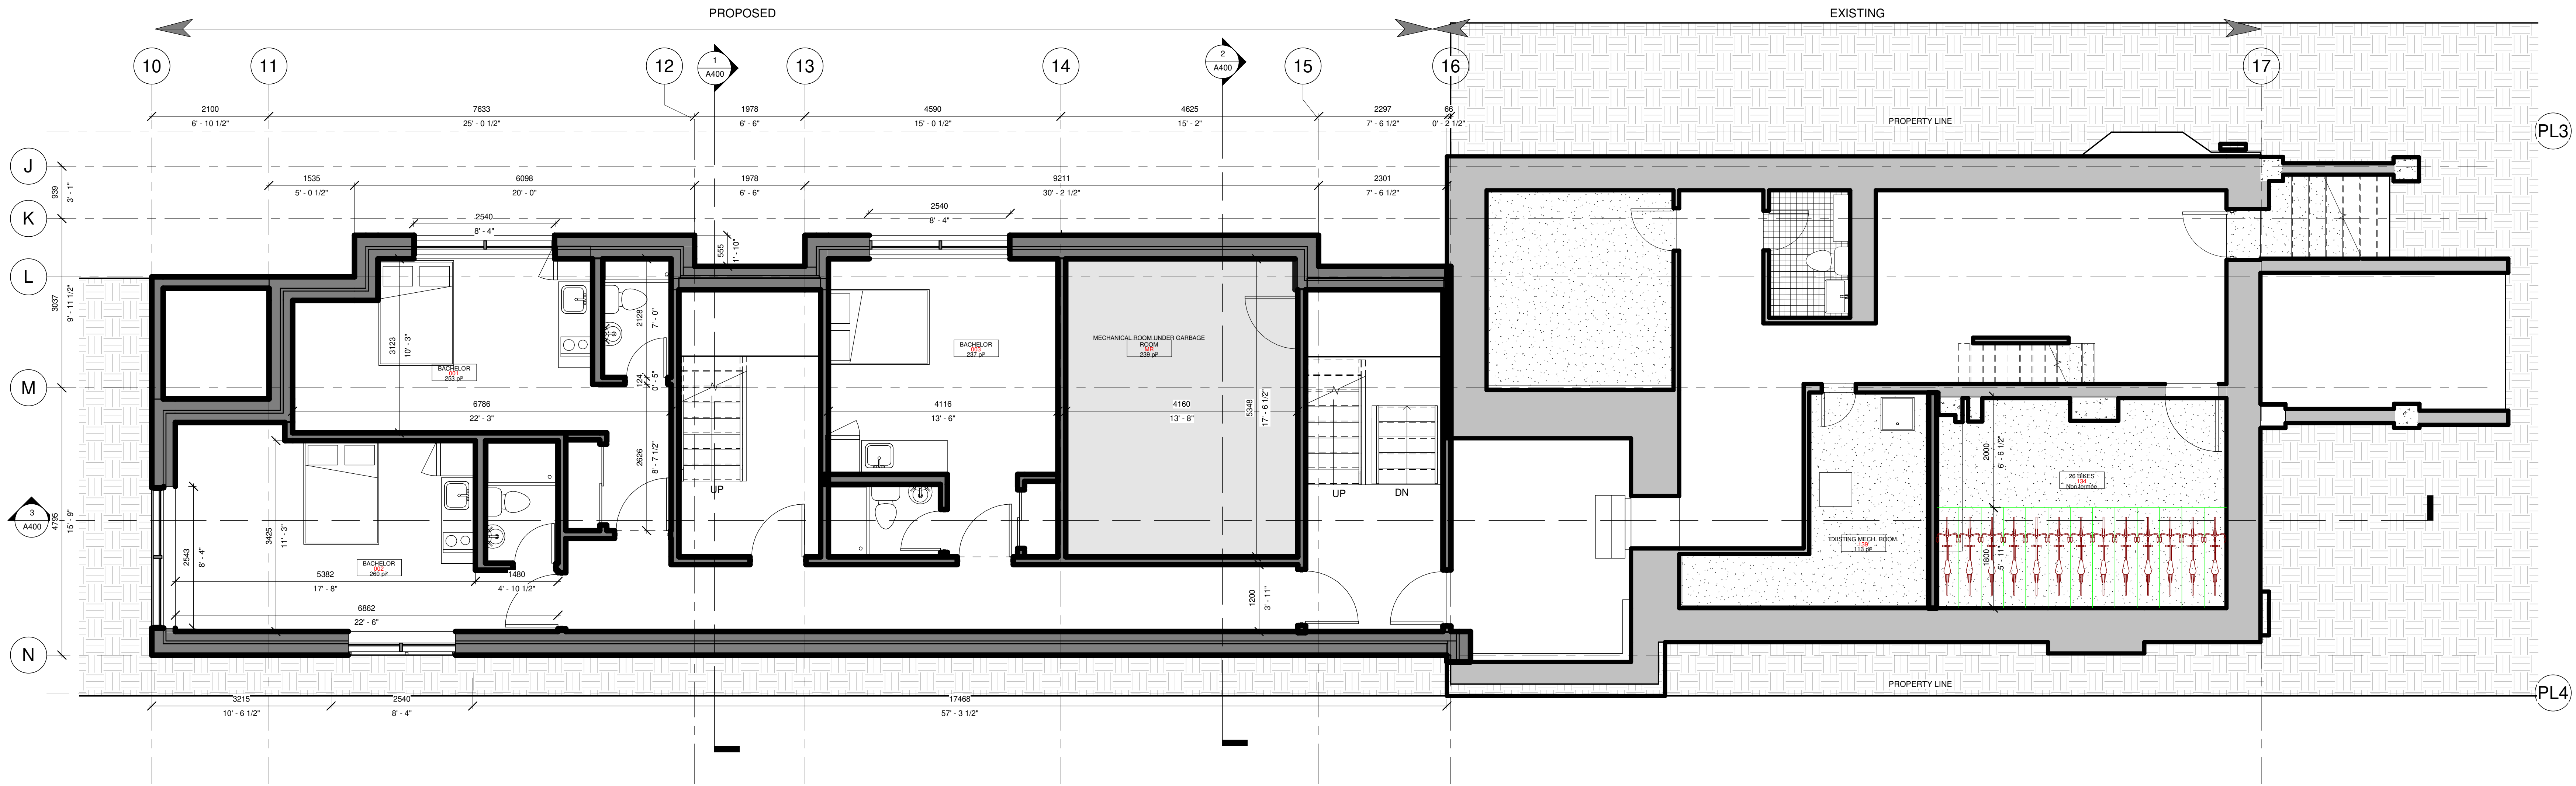

1 PR. BASEMENT 233 ARGYL
A130 1 : 50

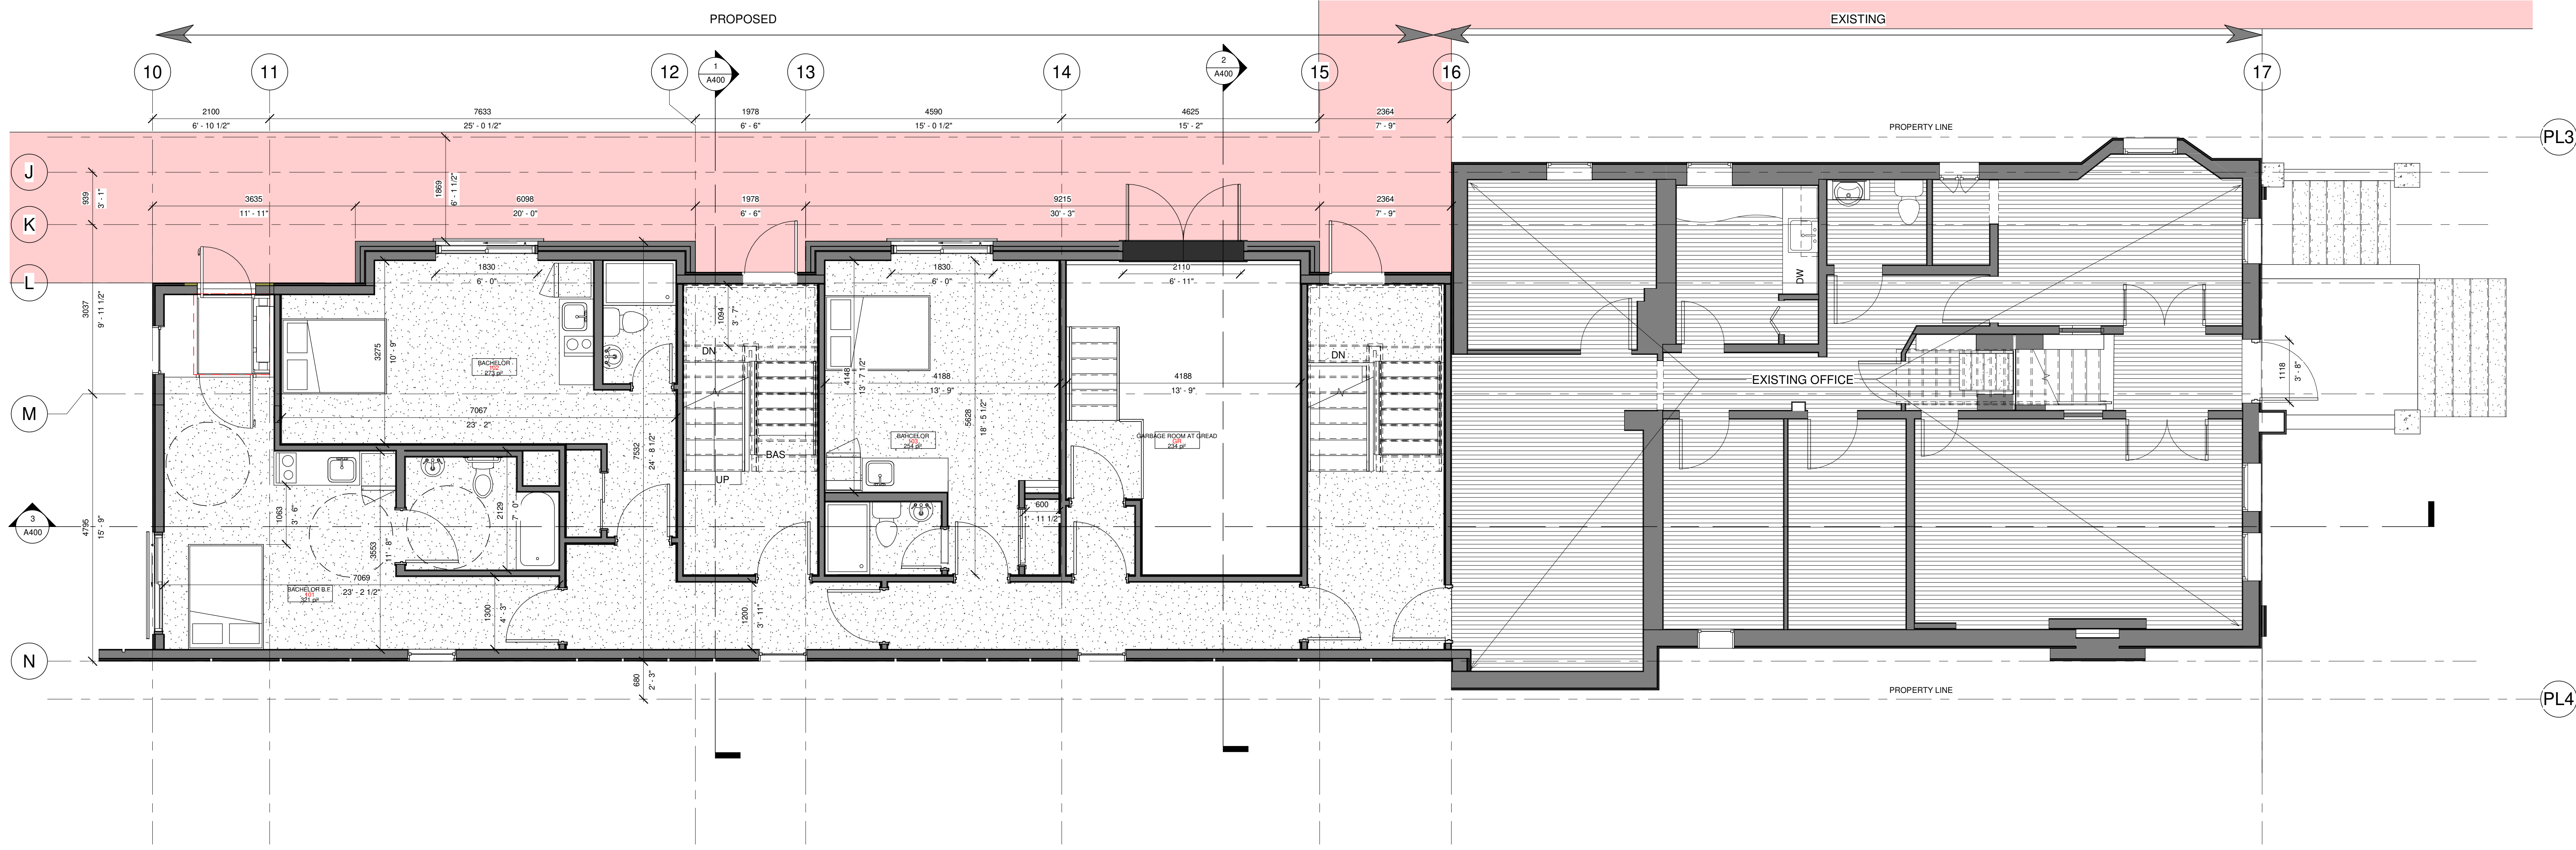

2 PR. MAIN LEVEL 233 ARGYL
A130 1 : 50

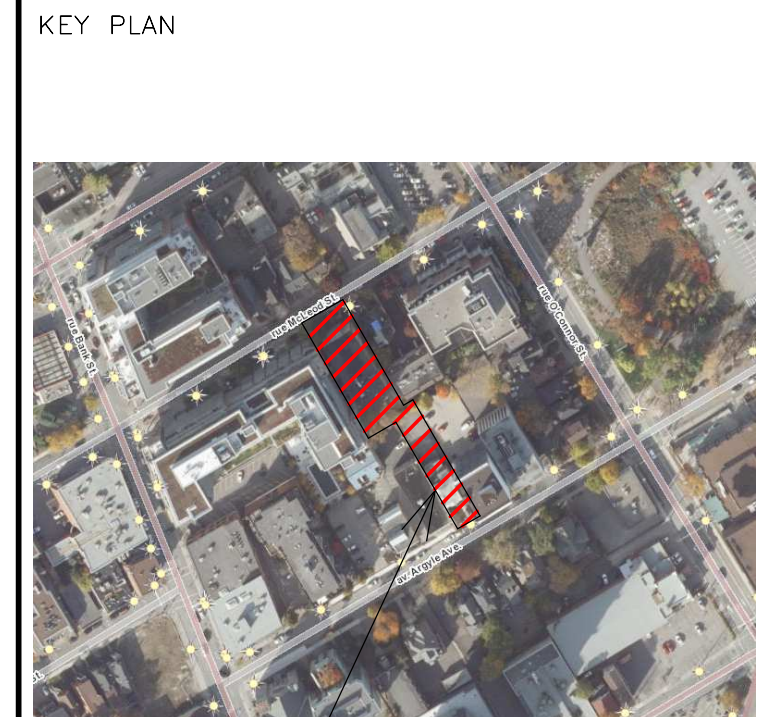

PROJECT

ALL CONTRACTORS TO VERIFY ALL DIMENSIONS ON SITE AND TO REPORT ALL ERRORS AND/OR OMISSIONS TO THE ARCHITECT.

ALL CONTRACTORS MUST COMPLY WITH ALL CODES AND BYLAWS AND OTHER AUTHORITIES HAVING JURISDICTION OVER THE WORK.

DO NOT SCALE DRAWINGS.

THIS DRAWING MAY NOT BE USED FOR CONSTRUCTION UNTIL SIGNED BY THE ARCHITECT

COPYRIGHT RESERVED.

#	Description	Date
1	ISSUED FOR REVIEW	2022-05-02

SMART LIVING PROPERTIES
226 ARGYLE AVE, OTTAWA, ON K2P 1B9

WOODMAN ARCHITECT ASSOCIATES LTD.
4 BEECHWOOD, SUITE 201 OTTAWA, ONTARIO, CANADA K1L 8L9
TEL: 613 228 9850 • FAX 613 228 9848 • mailbox@woodmanarchitect.com

CONSULTANTS:
STRUCTURAL —
MECHANICAL —
CIVIL —
ELECTRICAL —
LANDSCAPING —


PROJECT
**233 ARGYLE AVE
OTTAWA**

DRAWING:
**BASEMENT & MAIN
LEVEL**


DATE: 2022-10-18 4:56:34 PM	REV. NO: 2211
SCALE: 1 : 50	ARCHITECT: A130
DRAWN BY: Autor	VERIFIED BY: Verificador

A130

#18811

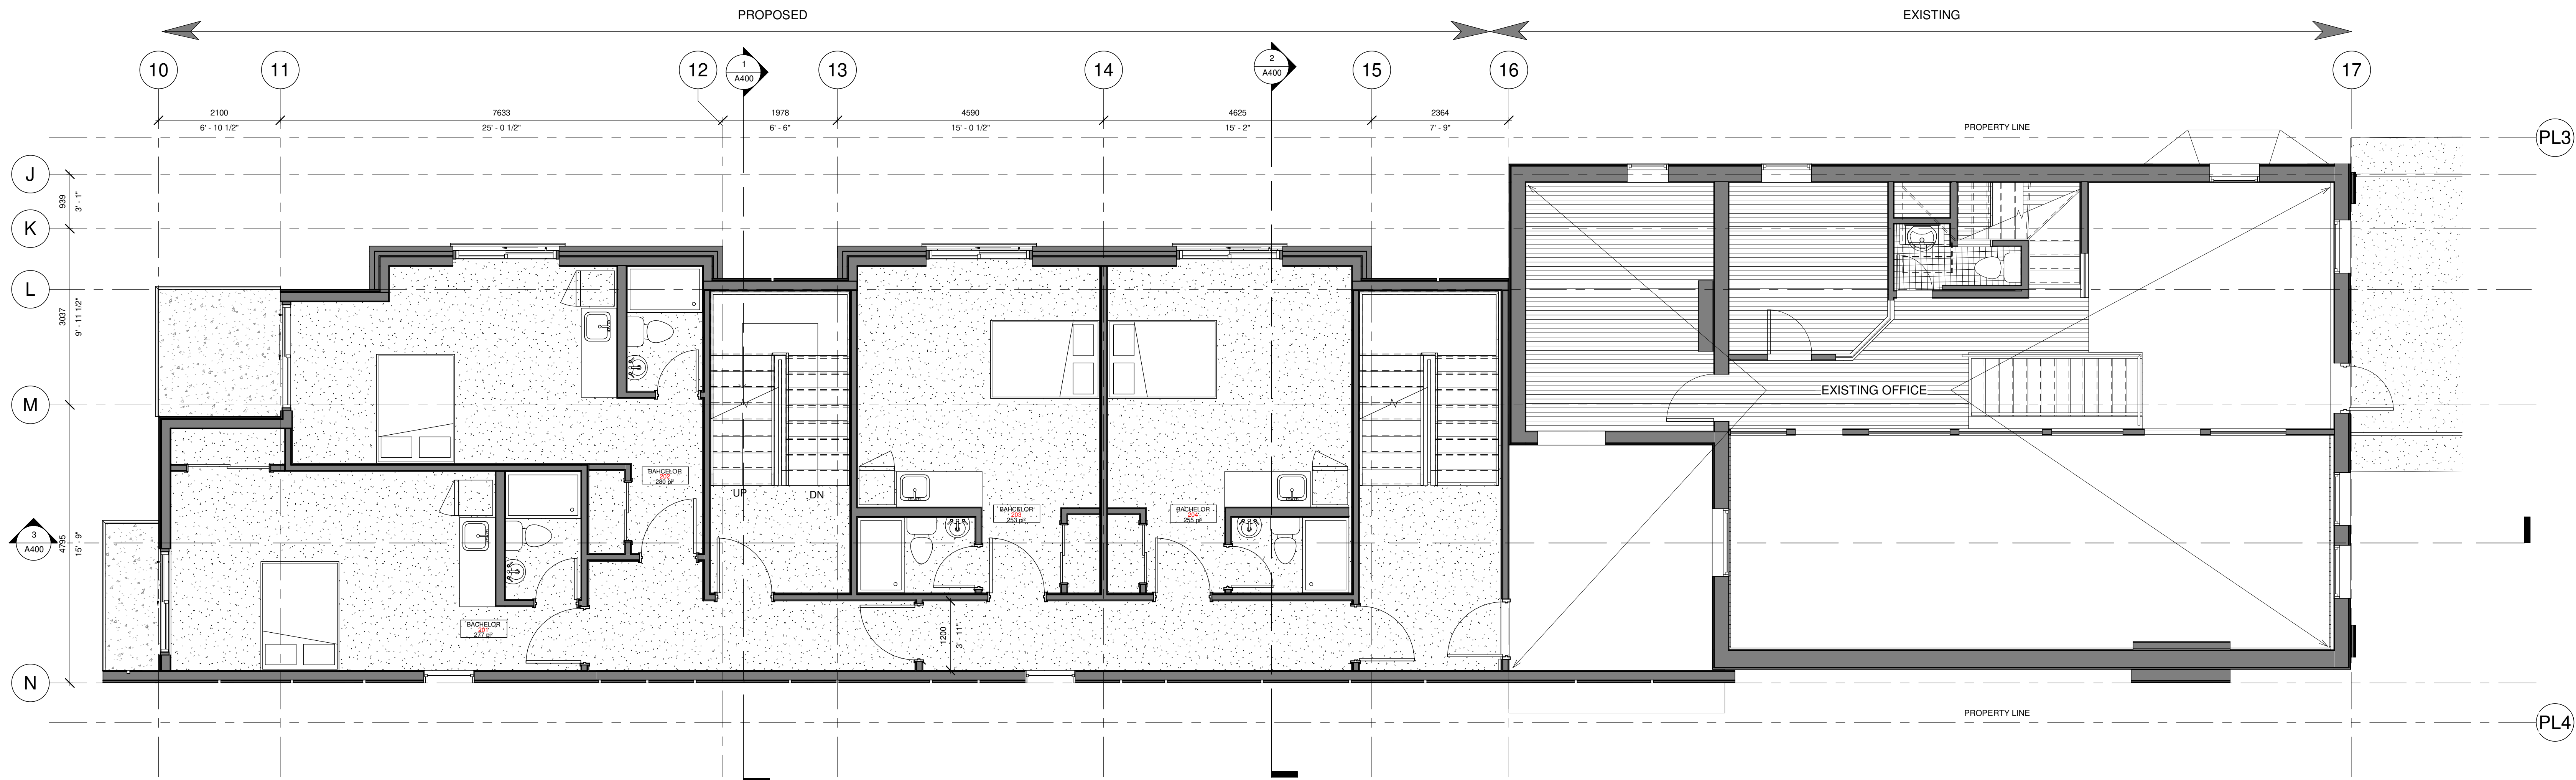


1 PR. 2nd LEVEL 233 ARGYL
A131 1:50

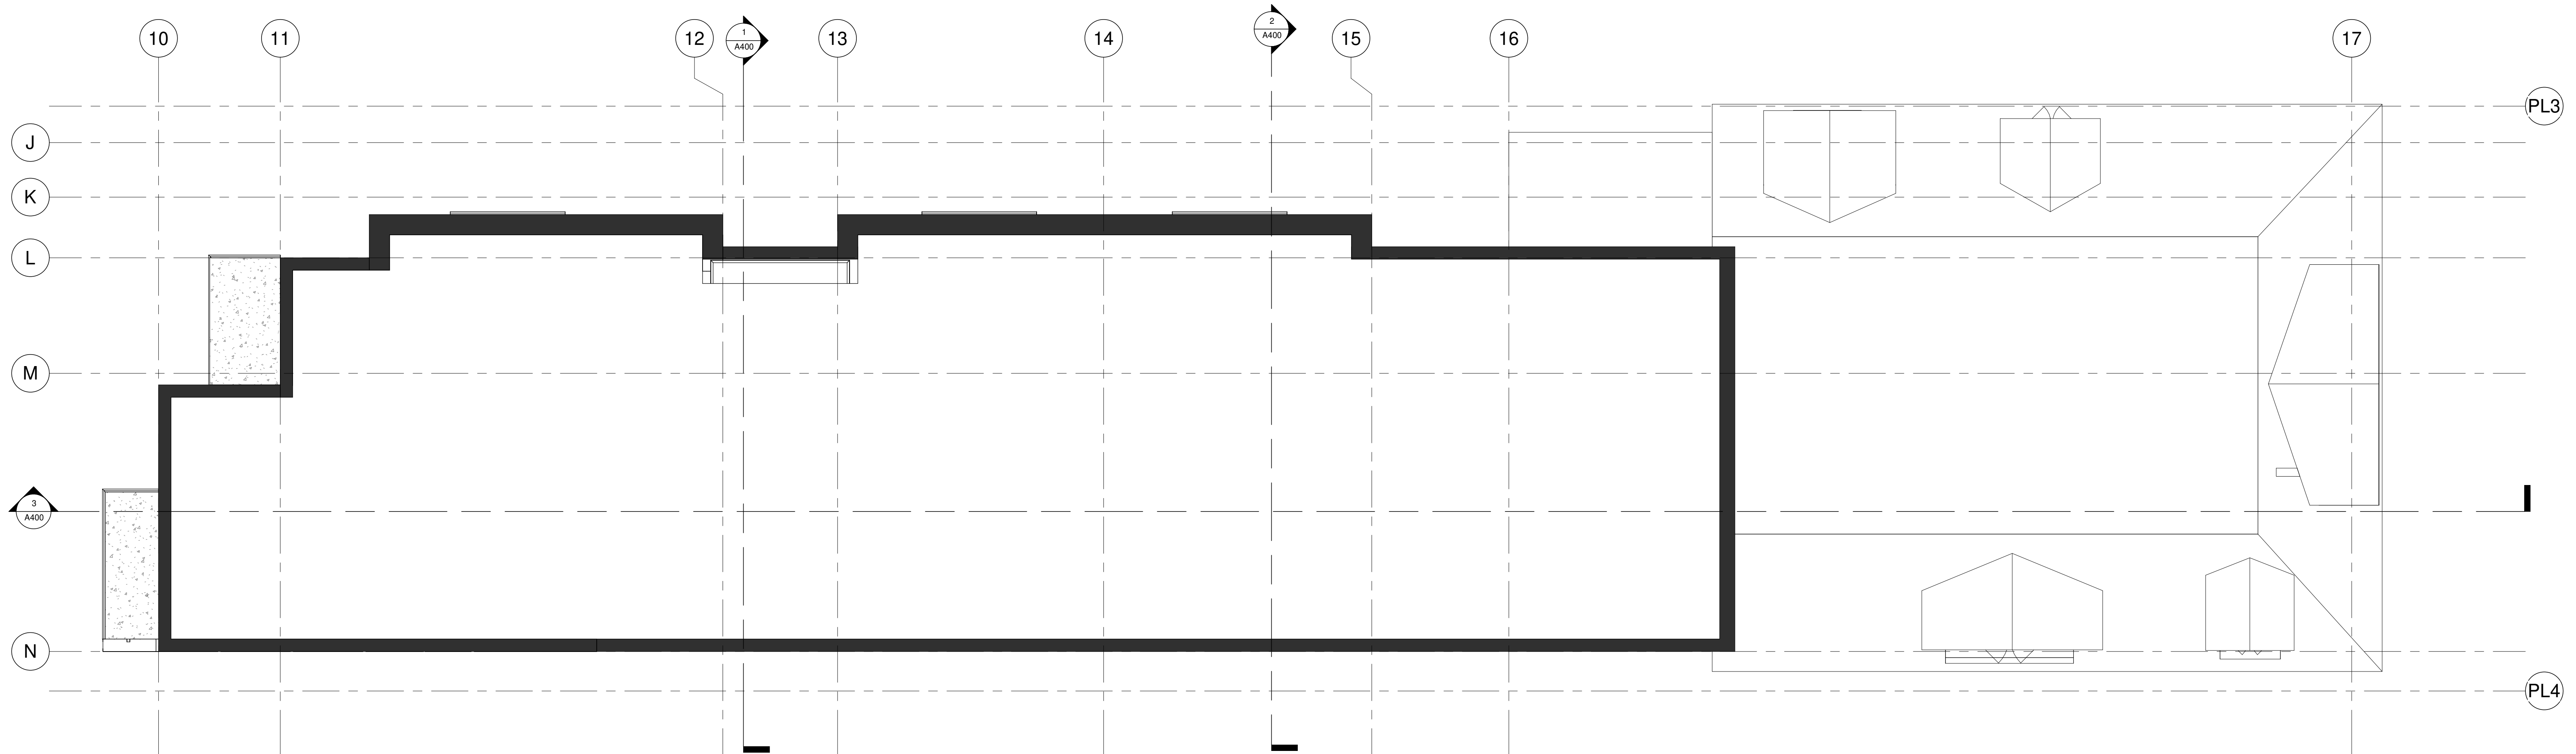

2 ROOF 233 ARGYL
A131 1:50

KEY PLAN

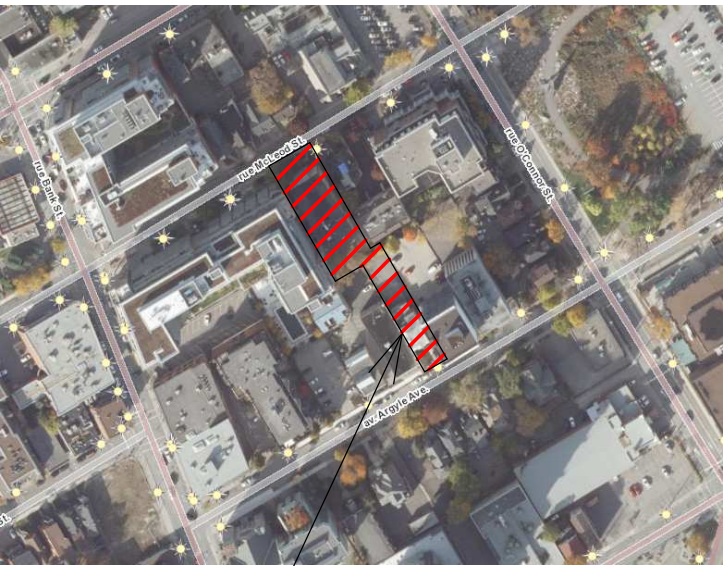

PROJECT

ALL CONTRACTORS TO VERIFY ALL DIMENSIONS ON SITE AND TO REPORT ALL ERRORS AND/OR OMISSIONS TO THE ARCHITECT.

ALL CONTRACTORS MUST COMPLY WITH ALL CODES AND BYLAWS AND OTHER AUTHORITIES HAVING JURISDICTION OVER THE WORK.

DO NOT SCALE DRAWINGS.

THIS DRAWING MAY NOT BE USED FOR CONSTRUCTION UNTIL SIGNED BY THE ARCHITECT.

COPYRIGHT RESERVED.

#	Description	Date
1	ISSUED FOR REVIEW	2022-05-02



4 BEECHWOOD, SUITE 201 OTTAWA, ONTARIO, CANADA K1L 8L9
TEL: 613 228 9850 • FAX 613 228 9848 • mailbox@woodmanarchitect.com

CONSULTANTS:
STRUCTURAL —
MECHANICAL —
CIVIL —
ELECTRICAL —
LANDSCAPING —

PROJECT

233 ARGYLE AVE
OTTAWA

DRAWING:


LEVEL 2 & 3 233 ARGYL

DATE	2022-10-18 4:56:36 PM	REV. NO.	2211
SCALE	1:50	REVISIONS	
DRAWN BY	Author		
CHECKED BY	Verifier		

A131


#18811

2 NORTH ELEVATION 233 ARGYL AVE
A133 1:75

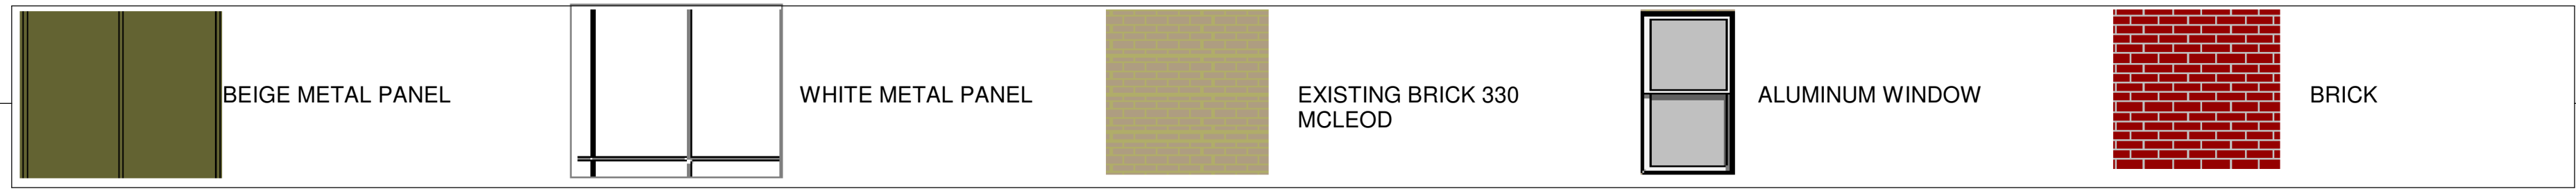

1 EAST ELEVATION 233 ARGYL
A133 1:75

KEY PLAN

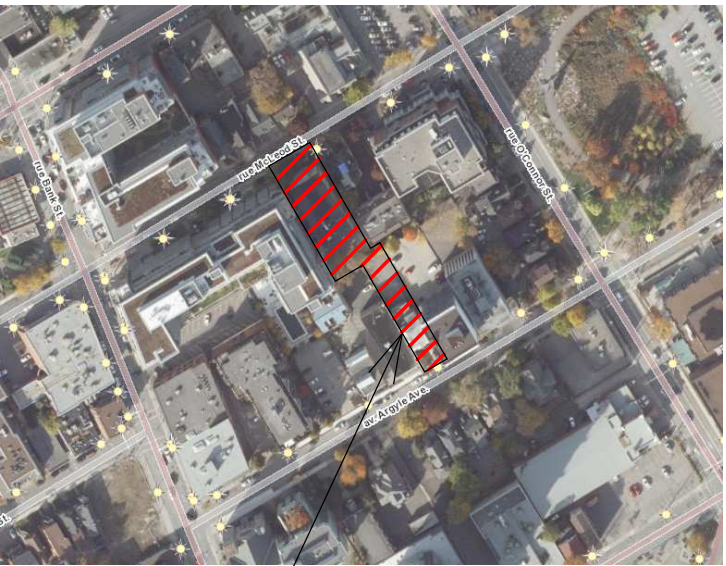

PROJECT

ALL CONTRACTORS TO VERIFY ALL DIMENSIONS ON SITE AND TO REPORT ALL ERRORS AND/OR OMISSIONS TO THE ARCHITECT.

ALL CONTRACTORS MUST COMPLY WITH ALL CODES AND BYLAWS AND OTHER AUTHORITIES HAVING JURISDICTION OVER THE WORK.

DO NOT SCALE DRAWINGS.

THIS DRAWING MAY NOT BE USED FOR CONSTRUCTION UNTIL SIGNED BY THE ARCHITECT.

COPYRIGHT RESERVED.

#	Description	Date
---	-------------	------



CONSULTANTS:
STRUCTURAL —
MECHANICAL —
CIVIL —
ELECTRICAL —
LANDSCAPING —

PROJECT

233 ARGYLE AVE
OTTAWA

DRAWING:

NORTH-EAST
ELEVATION 233
ARGYLE

DATE: 2022-10-18 4:56:58 PM

JOB NO: 2211

SCALE: 1:75


DRAWN BY:

PROJECT NO:


Verificator

A133

#18811

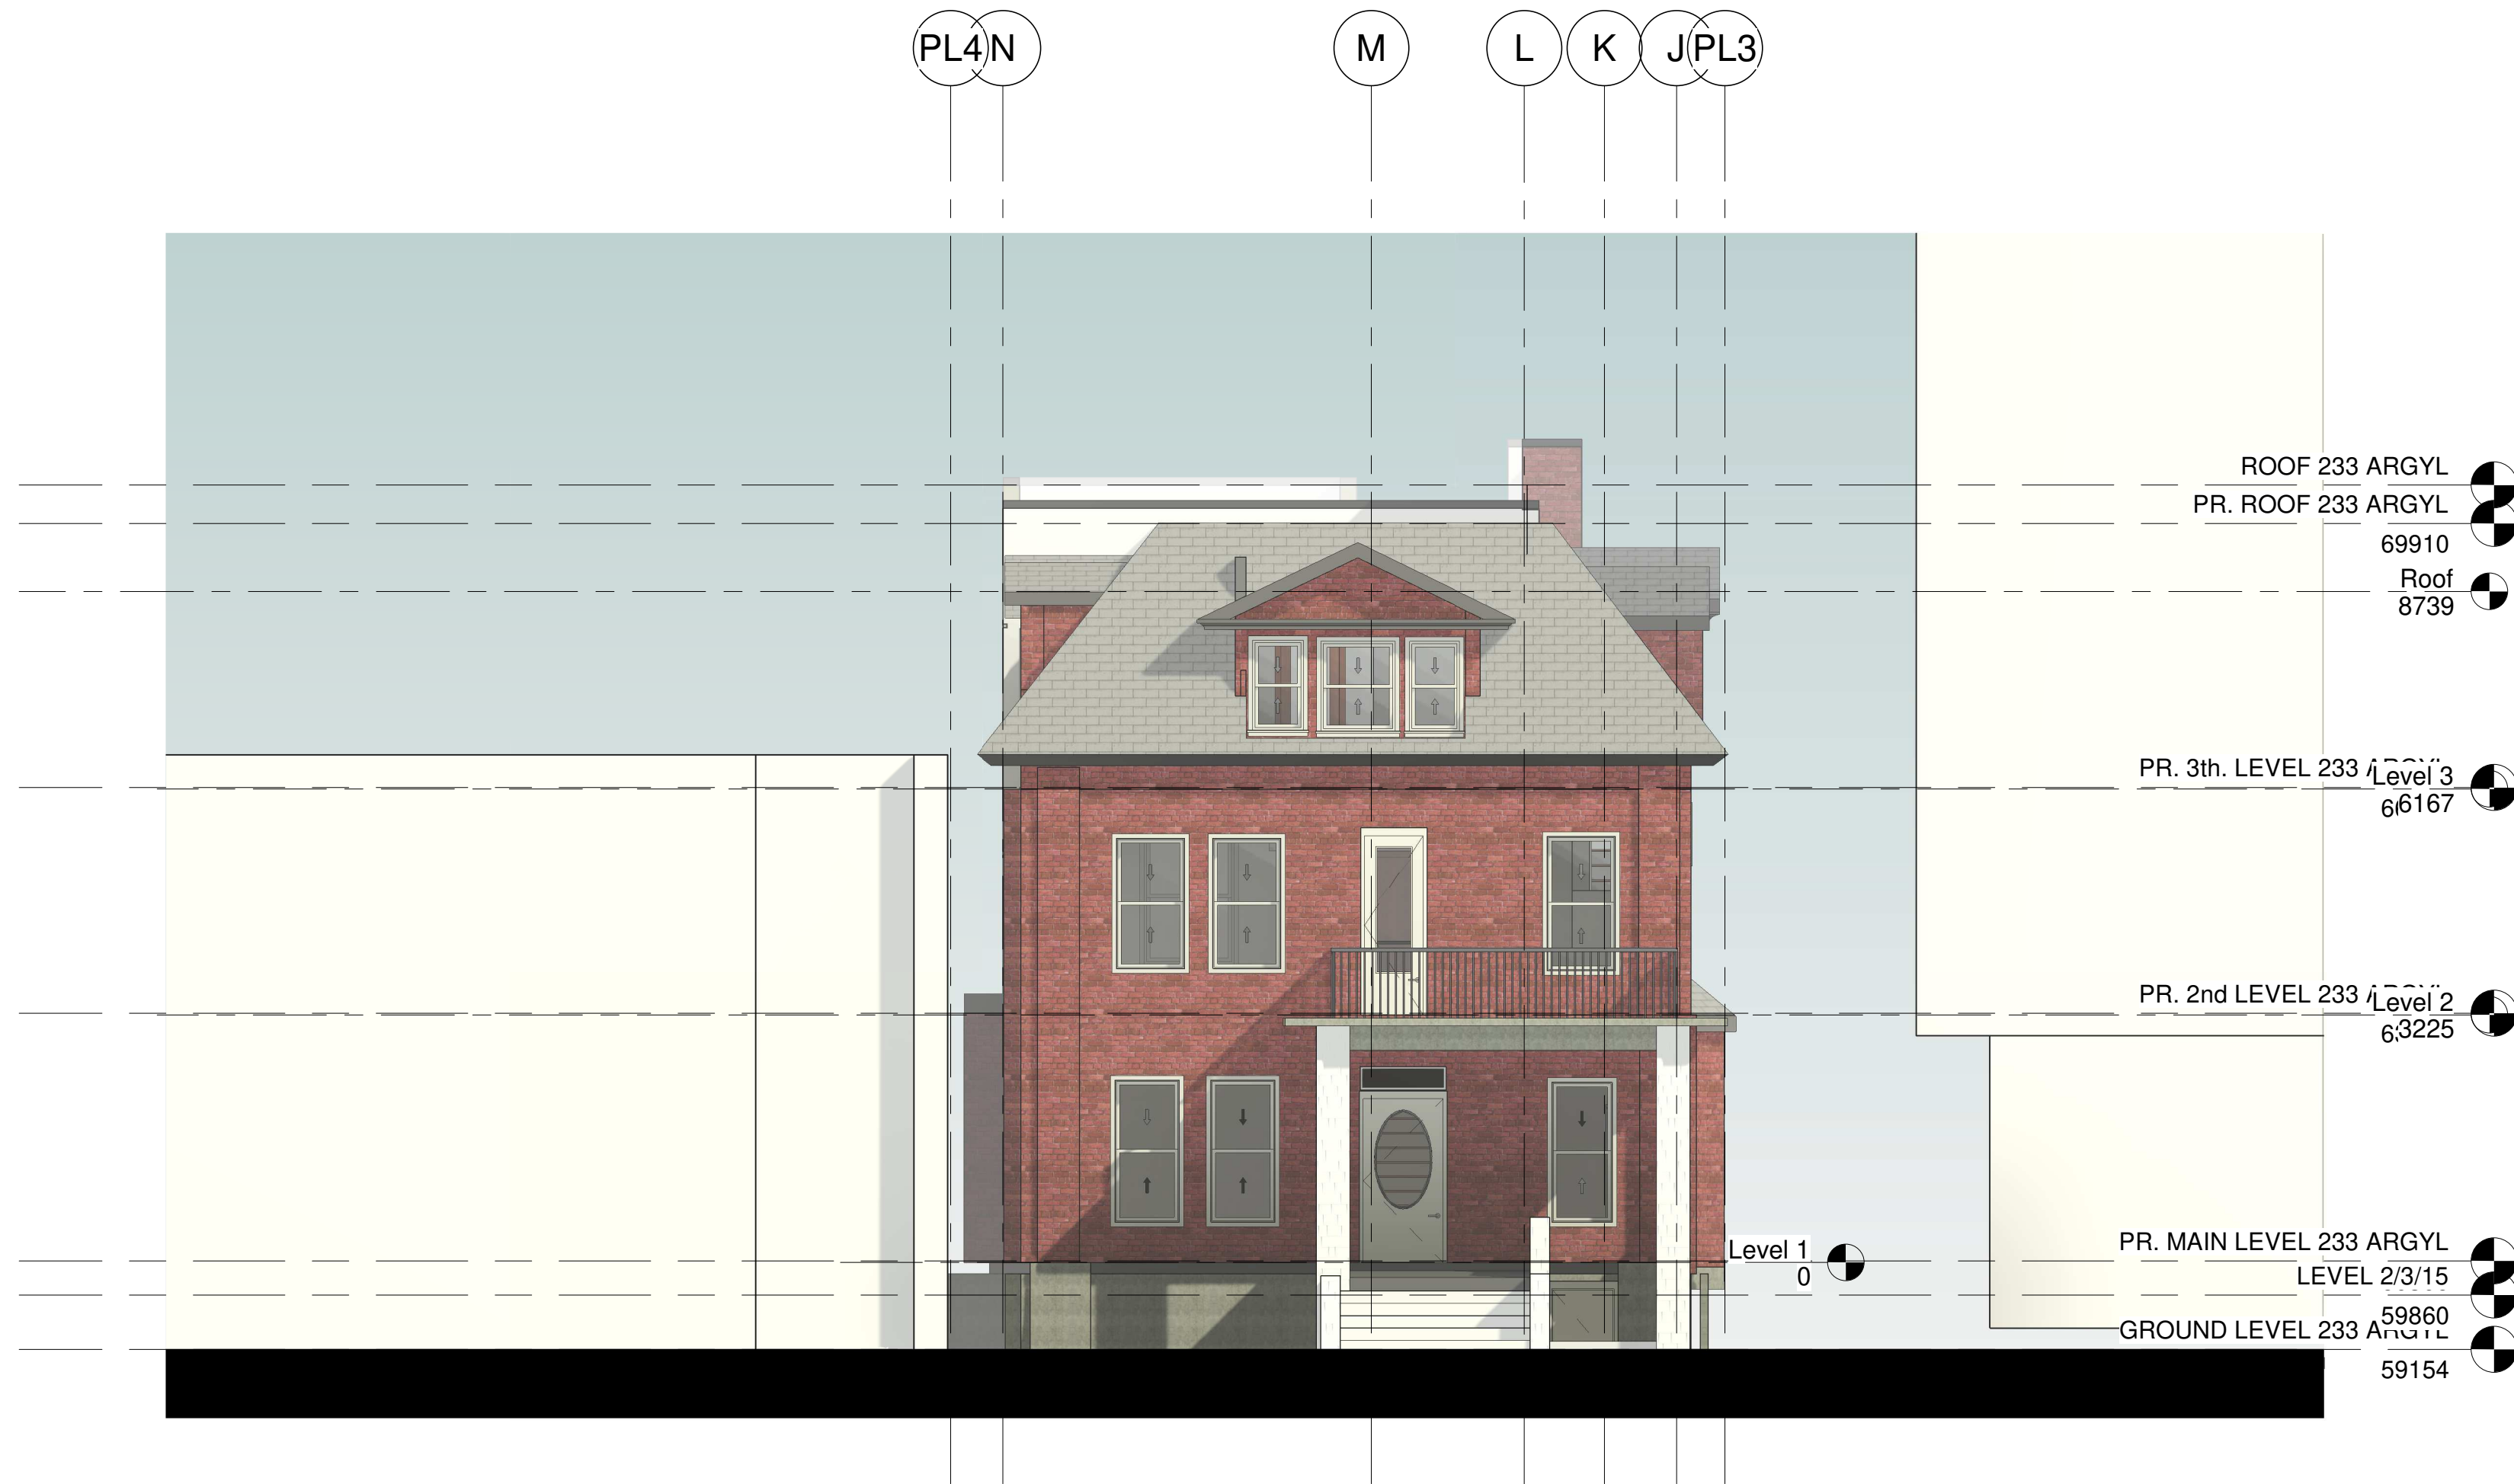


1 SOUTH ELEVATION 233 ARGYL
A134 1:75

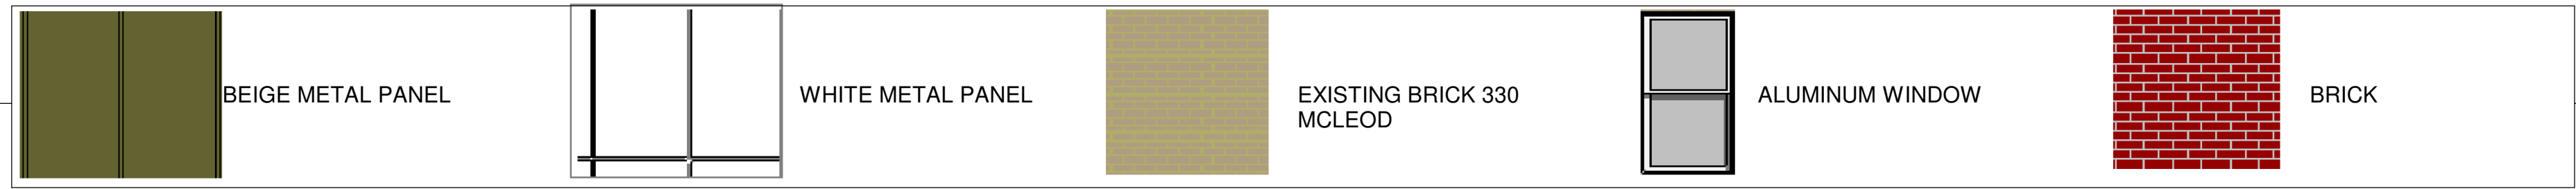

2 WEST ELEVATION 233 ARGYL
A134 1:75

KEY PLAN

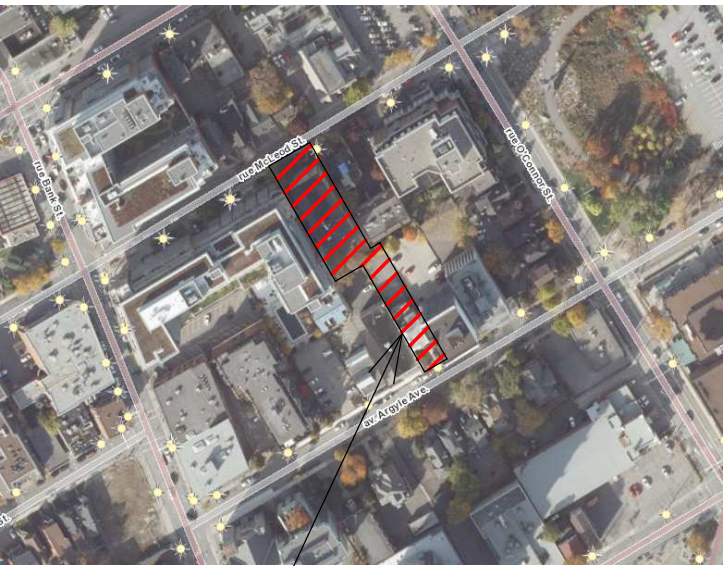

PROJECT

ALL CONTRACTORS TO VERIFY ALL DIMENSIONS ON SITE AND TO REPORT ALL ERRORS AND/OR OMISSIONS TO THE ARCHITECT.

ALL CONTRACTORS MUST COMPLY WITH ALL CODES AND BYLAWS AND OTHER AUTHORITIES HAVING JURISDICTION OVER THE WORK.

DO NOT SCALE DRAWINGS.

THIS DRAWING MAY NOT BE USED FOR CONSTRUCTION UNTIL SIGNED BY THE ARCHITECT.

COPYRIGHT RESERVED.

#	Description	Date
1	ISSUED FOR REVIEW	2022-05-02



226 ARGYLE AVE, OTTAWA, ON K2P 1B9



4 BEECHWOOD, SUITE 201 OTTAWA, ONTARIO, CANADA K1L 8L9
TEL: 613 228 9850 • FAX 613 228 9848 • mailbox@woodmanarchitect.com

CONSULTANTS:
STRUCTURAL —
MECHANICAL —
CIVIL —
ELECTRICAL —
LANDSCAPING —

PROJECT

233 ARGYLE AVE
OTTAWA

DRAWING:

SOUTH-WEST
ELEVATION

DATE: 2022-10-18 4:57:20 PM	REV. NO: 2211
SCALE: 1:75	DATE: 2022-10-18
DRAWN BY: Author	A134
CHECKED BY: Verificator	#18811




1 AXONOMETRIC 1 230 ARGYLE



2 AXONOMETRIC 2 230 ARGYLE

KEY PLAN

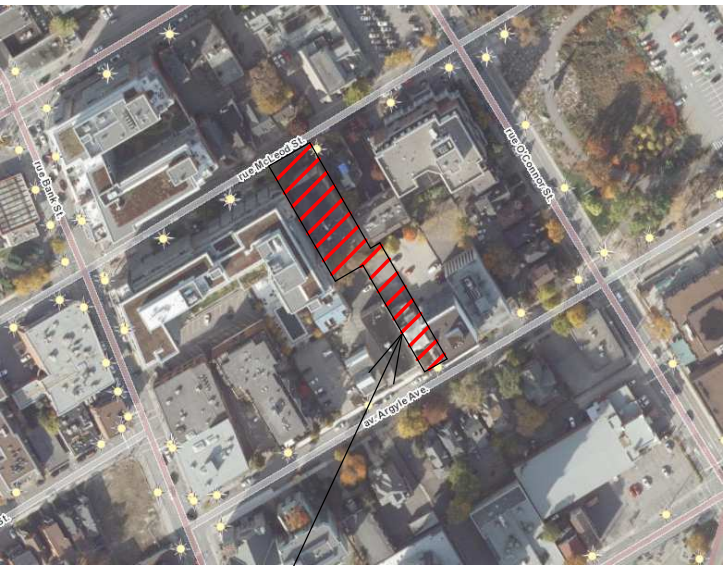

PROJECT

ALL CONTRACTORS TO VERIFY ALL DIMENSIONS ON SITE AND TO REPORT ALL ERRORS AND/OR OMISSIONS TO THE ARCHITECT.

ALL CONTRACTORS MUST COMPLY WITH ALL CODES AND BYLAWS AND OTHER AUTHORITIES HAVING JURISDICTION OVER THE WORK.

DO NOT SCALE DRAWINGS.

THIS DRAWING MAY NOT BE USED FOR CONSTRUCTION UNTIL SIGNED BY THE ARCHITECT.

COPYRIGHT RESERVED.

#	Description	Date
1	ISSUED FOR REVIEW	2022-05-02



4 BEECHWOOD, SUITE 201 OTTAWA, ONTARIO, CANADA K1L 8L9
TEL: 613 228 9850 • FAX 613 228 9848 • mail@woodmanarchitect.com

CONSULTANTS:
STRUCTURAL —
MECHANICAL —
CIVIL —
ELECTRICAL —
LANDSCAPING —


PROJECT

233 ARGYLE AVE
OTTAWA

DRAWING:

AXONOMETRIC 233
ARGYLE

DATE: 2022-10-18 4:58:04 PM	JOB NO: 2211
SCALE:	DRAWING NO:
DRAWN BY: Author	A135
CHECKED BY: Verificator	

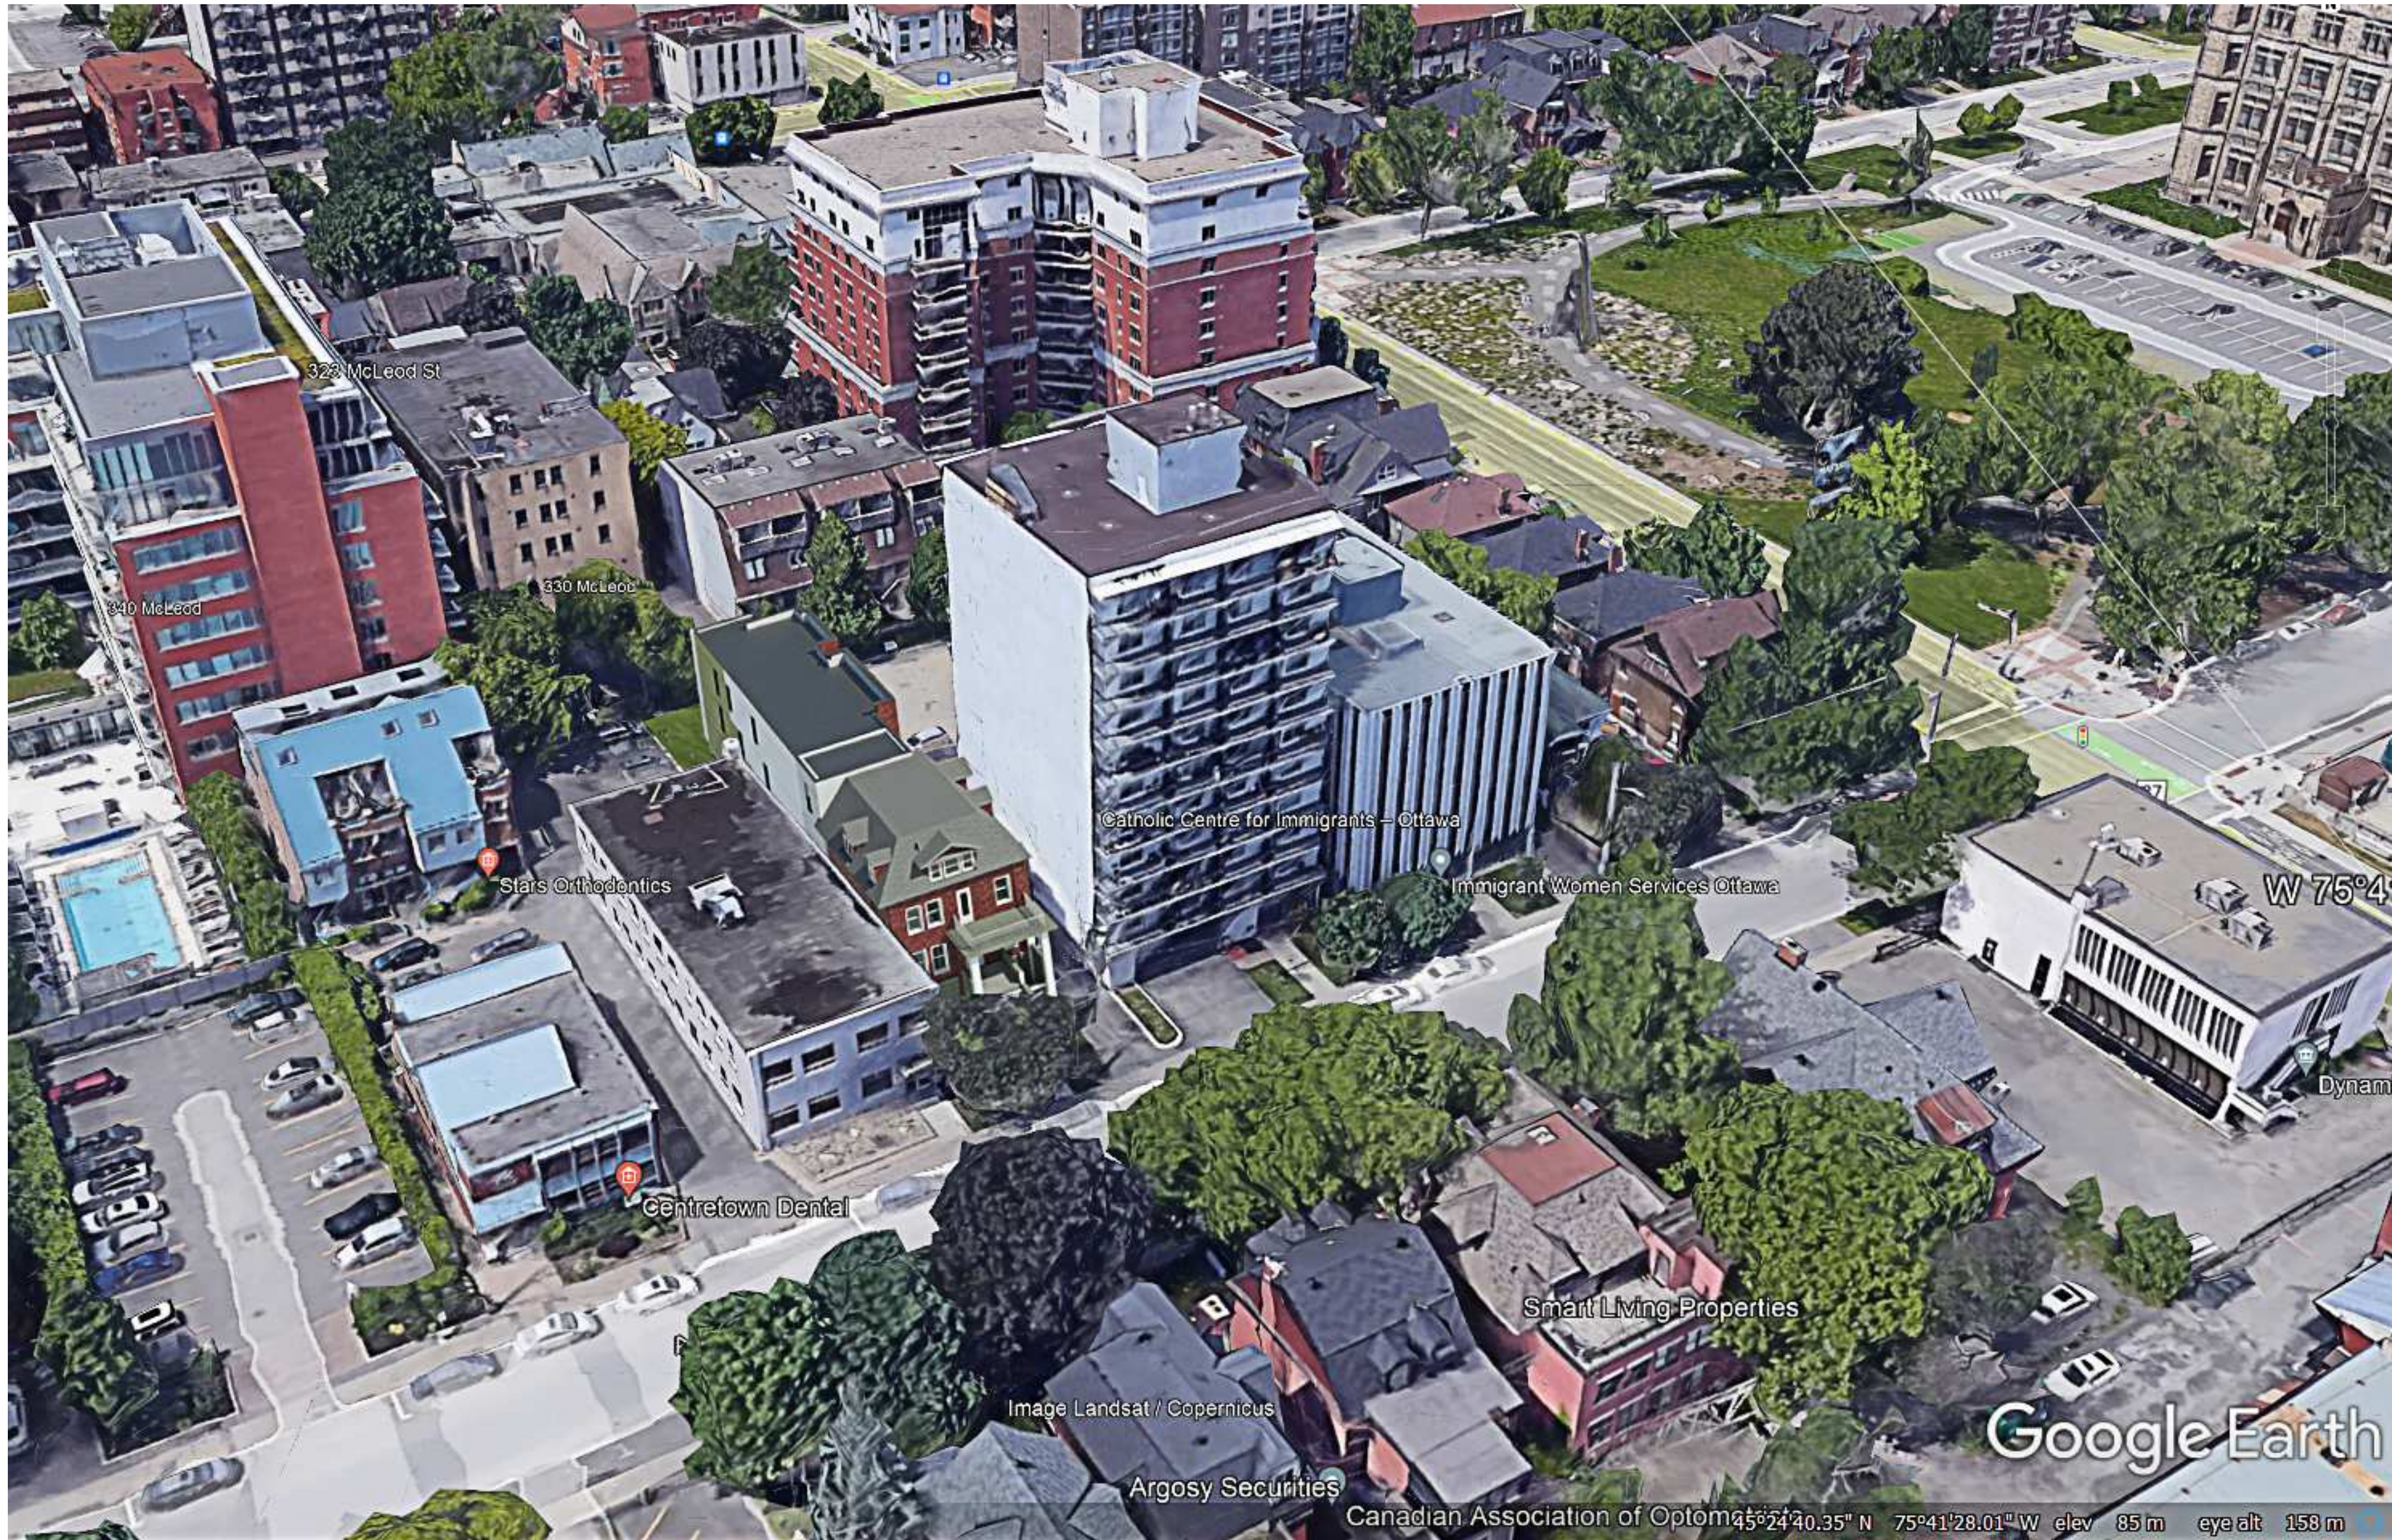

KEY PLAN



PROJECT

ALL CONTRACTORS TO VERIFY ALL DIMENSIONS ON SITE AND TO REPORT ALL ERRORS AND/OR OMISSIONS TO THE ARCHITECT.

ALL CONTRACTORS MUST COMPLY WITH ALL CODES AND BYLAWS AND OTHER AUTHORITIES HAVING JURISDICTION OVER THE WORK.

DO NOT SCALE DRAWINGS.

THIS DRAWING MAY NOT BE USED FOR CONSTRUCTION UNTIL SIGNED BY THE ARCHITECT.

COPYRIGHT RESERVED.

#	Description	Date
---	-------------	------



SMART LIVING
PROPERTIES
226 ARGYLE AVE, OTTAWA, ON K2P 1B9

WOODMAN ARCHITECT
ASSOCIATES LTD.

4 BEECHWOOD, SUITE 201 OTTAWA, ONTARIO, CANADA K1L 8L9
TEL: 613 228 9850 • FAX 613 228 9848 • mailbox@woodmanarchitect.com

CONSULTANTS:
STRUCTURAL —
MECHANICAL —
CIVIL —
ELECTRICAL —
LANDSCAPING —

PROJECT

**233 ARGYLE AVE
OTTAWA**

DRAWING:

RENDERINGS

DATE: 2022-10-18 4:58:37 PM

JOB NO: 2211

SCALE:

ARCHITECT: 1/2"

DRAWN BY:

Auteur

CHECKED BY:

Vérificateur

A136

#18811