



Committee of Adjustment
Received | Reçu le

2023-04-11


City of Ottawa | Ville d'Ottawa
Comité de dérogation

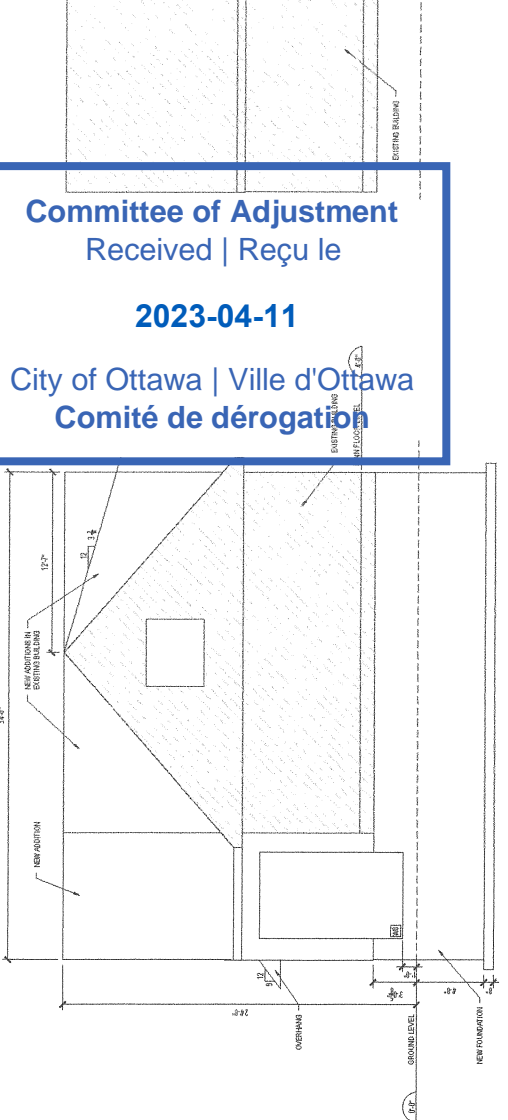


1 EAST ELEVATION
SCALE: 1/8"=1'-0"

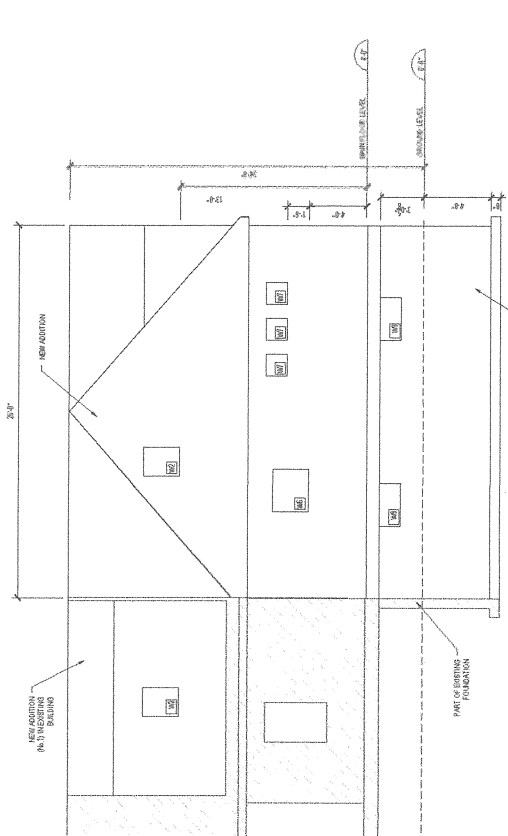

2 NORTH ELEVATION
SCALE: 1/8"=1'-0"

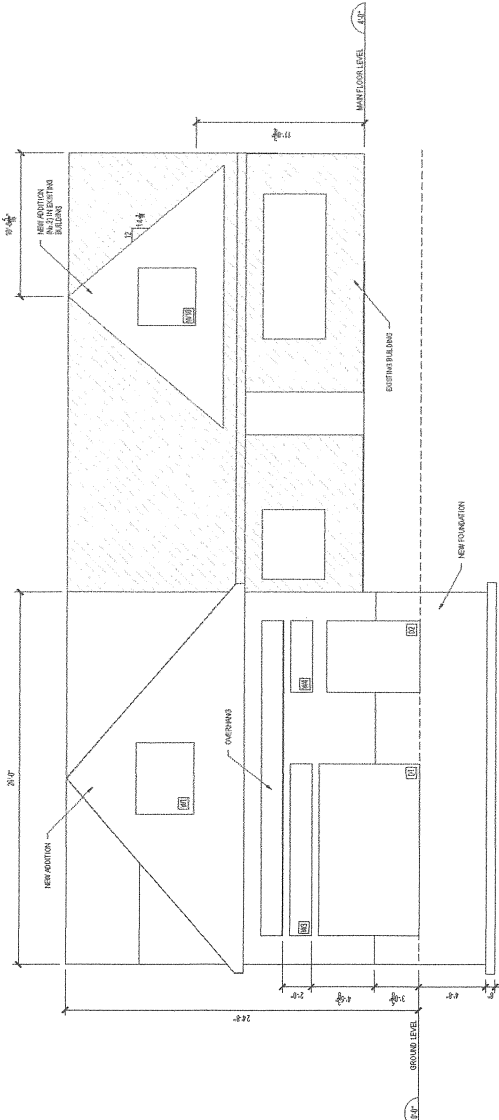

3 SOUTH ELEVATION
SCALE: 1/8"=1'-0"

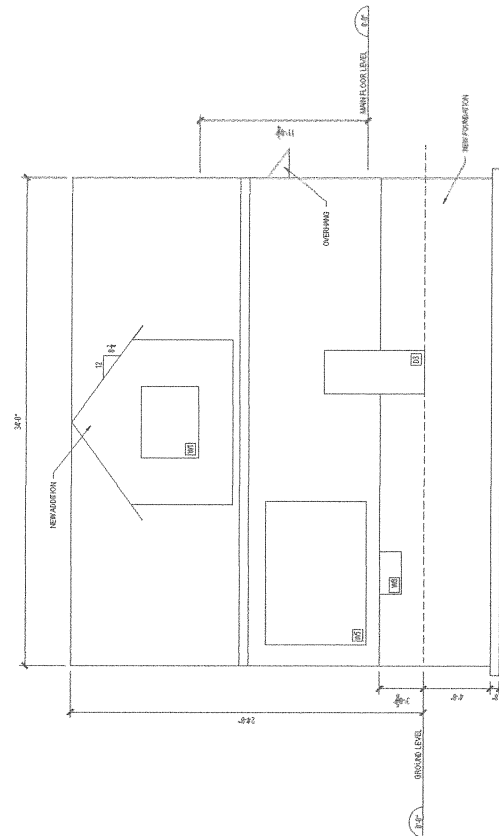

4 WEST ELEVATION
SCALE: 1/8"=1'-0"

DOORS AND WINDOWS


D1	1" WIDE x 7' HIGH GLASS DOOR	W1	1" WIDE x 7' HIGH WINDOW
D2	3" WIDE x 6' HIGH DOOR	W2	3" WIDE x 6' HIGH WINDOW
D3	3" WIDE x 7' HIGH DOOR	W3	3" WIDE x 7' HIGH WINDOW
D4	3" WIDE x 6' HIGH DOOR	W4	3" WIDE x 6' HIGH WINDOW
D5	3" WIDE x 7' HIGH DOOR	W5	3" WIDE x 7' HIGH WINDOW
D6	3" WIDE x 6' HIGH DOOR	W6	3" WIDE x 6' HIGH WINDOW
D7	3" WIDE x 6' HIGH DOOR	W7	3" WIDE x 6' HIGH WINDOW
D8	3" WIDE x 6' HIGH DOOR	W8	3" WIDE x 6' HIGH WINDOW
D9	3" WIDE x 6' HIGH DOOR	W9	3" WIDE x 6' HIGH WINDOW
D10	3" WIDE x 6' HIGH DOOR	W10	3" WIDE x 6' HIGH WINDOW


SITE CONFIRM ALL DIMENSIONS
PRIOR TO CONSTRUCTION

1	REQUIRED FOR APPROVAL	JUL 09/22
0	ISSUED FOR APPROVAL	MAY 17/22
	DESCRIPTION	DATE


Frans Vorekyen
PHONE: (613) 838-8791
REGISTRATION: 1999-09-17
PROJECT NAME: 601 BROADVIEW RD EAST, 1272866 - HOME ADDITION
DRAWN BY: MJP/PT
DATE DRAWN: MAY 05/22

WORK NO: 918-1
S4

 


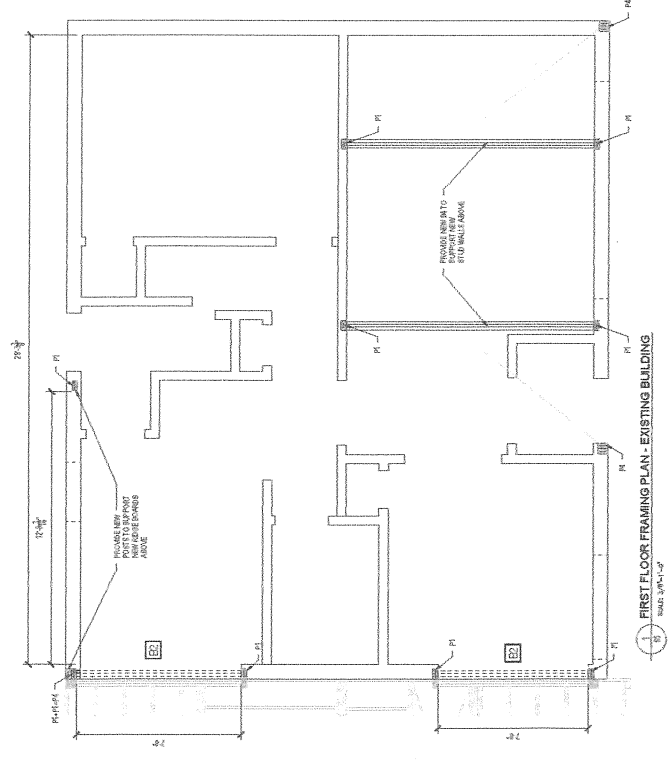


1 FIRST FLOOR FRAMING PLAN - EXISTING BUILDING
SCALE: 1/8"=1'-0"

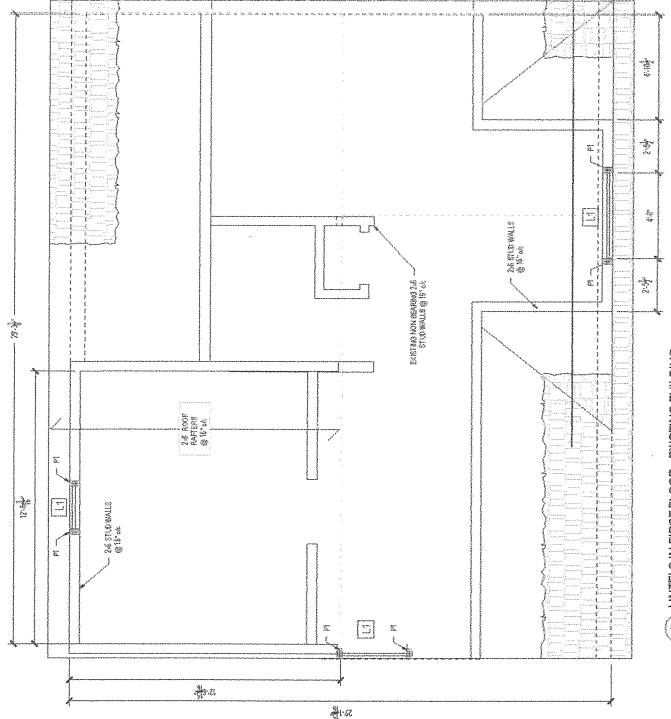

2 LINTELS IN FIRST FLOOR - EXISTING BUILDING
SCALE: 3/8"=1'-0"

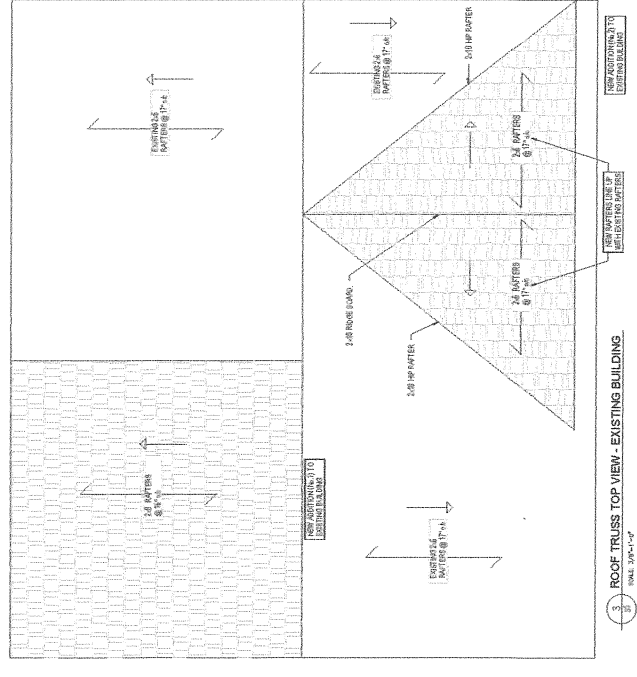

3 ROOF TRUSS TOP VIEW - EXISTING BUILDING
SCALE: 1/8"=1'-0"

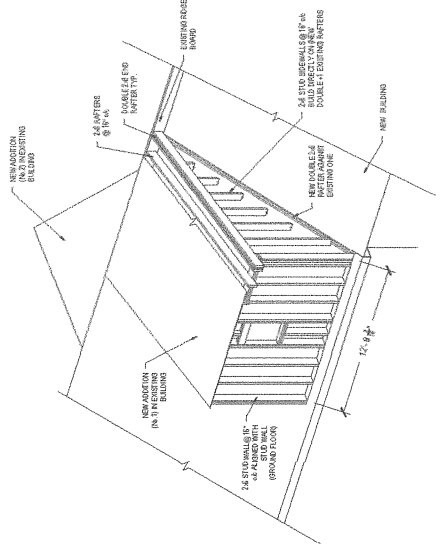

4 NEW ADDITION (NO. 1) FRAMING - EXISTING BUILDING
SCALE: 1/8"=1'-0"

LINTEL BEAMS AND POSTS

L1	0 (2) 2x4 IN. 2 BRIDGE BRIDGE
L2	0 (2) 2x4 IN. 3 BRIDGE BRIDGE
L3	0 (2) 2x4 IN. 2 BRIDGE BRIDGE
L4	0 (2) 2x4 IN. 2 BRIDGE BRIDGE
P1	0 (2) 2x4 IN. 1 BRIDGE BRIDGE
P2	0 (2) 2x4 IN. 2 BRIDGE BRIDGE
P3	0 (2) 2x4 IN. 1 BRIDGE BRIDGE
P4	0 (2) 2x4 IN. 1 BRIDGE BRIDGE
NOTE: ALL LANTERN BEAMS TO BE SUBMITTED TO DIRECTLY SUPPORT THE BEAMS ABOVE.

1	RE-SEND FOR APPROVAL	DATE	AL 1/22
0	ISSUED FOR APPROVAL	DATE	MAY 19/22
<p>Frais Verreyken ARCHITECT 1015 S. GARDEN AVENUE, SUITE 100 ANAHEIM, CA 92805 TEL: 714.771.1111 FAX: 714.771.1112</p>			
<p>PROJECT NAME: 301 BROOKFIELD BL. ELEC. OTTAWA - W. ANNE ARDEN</p>		<p>PROJECT NO.: 918-1</p>	
<p>DATE DRAWN: MAY 07/22</p>		<p>DATE: MAY 07/22</p>	

