


URBANKEIOS

75 BREEZEHILL AVENUE NORTH
K1Y 2H6, OTTAWA, ONTARIO
T: 613.729.1849 F: 613.729.5436
E: uk@urbankeios.com

NOTE:

- OWNERSHIP OF THE COPYRIGHT OF THE DESIGN AND THE WORKS EXECUTED FROM THE DESIGN REMAINS WITH URBAN KEIOS DESIGN INC. AND MAY NOT BE REPRODUCED IN ANY FORM WITHOUT THE WRITTEN CONSENT OF URBAN KEIOS DESIGN INC.
- THE DRAWINGS, PRESENTATIONS AND SPECIFICATIONS AS INSTRUMENTS OF SERVICE ARE AND SHALL REMAIN THE PROPERTY OF URBAN KEIOS DESIGN INC. THEY ARE NOT TO BE USED BY THE CLIENT ON OTHER PROJECTS OR ON EXTENSIONS TO THIS PROJECT WITHOUT THE WRITTEN CONSENT OF URBAN KEIOS DESIGN INC.
- THIS DRAWING IS TO BE READ IN CONJUNCTION WITH ALL OTHER PROJECT DRAWINGS AND SPECIFICATIONS.
- DO NOT SCALE DRAWINGS. CONTRACTOR SHALL BE RESPONSIBLE TO VERIFY DIMENSIONS ON SITE.
- ALL WORK SHALL BE IN ACCORDANCE WITH THE ONTARIO BUILDING CODE AND ALL SUPPLEMENTS AND APPLICABLE MUNICIPAL REGULATIONS.

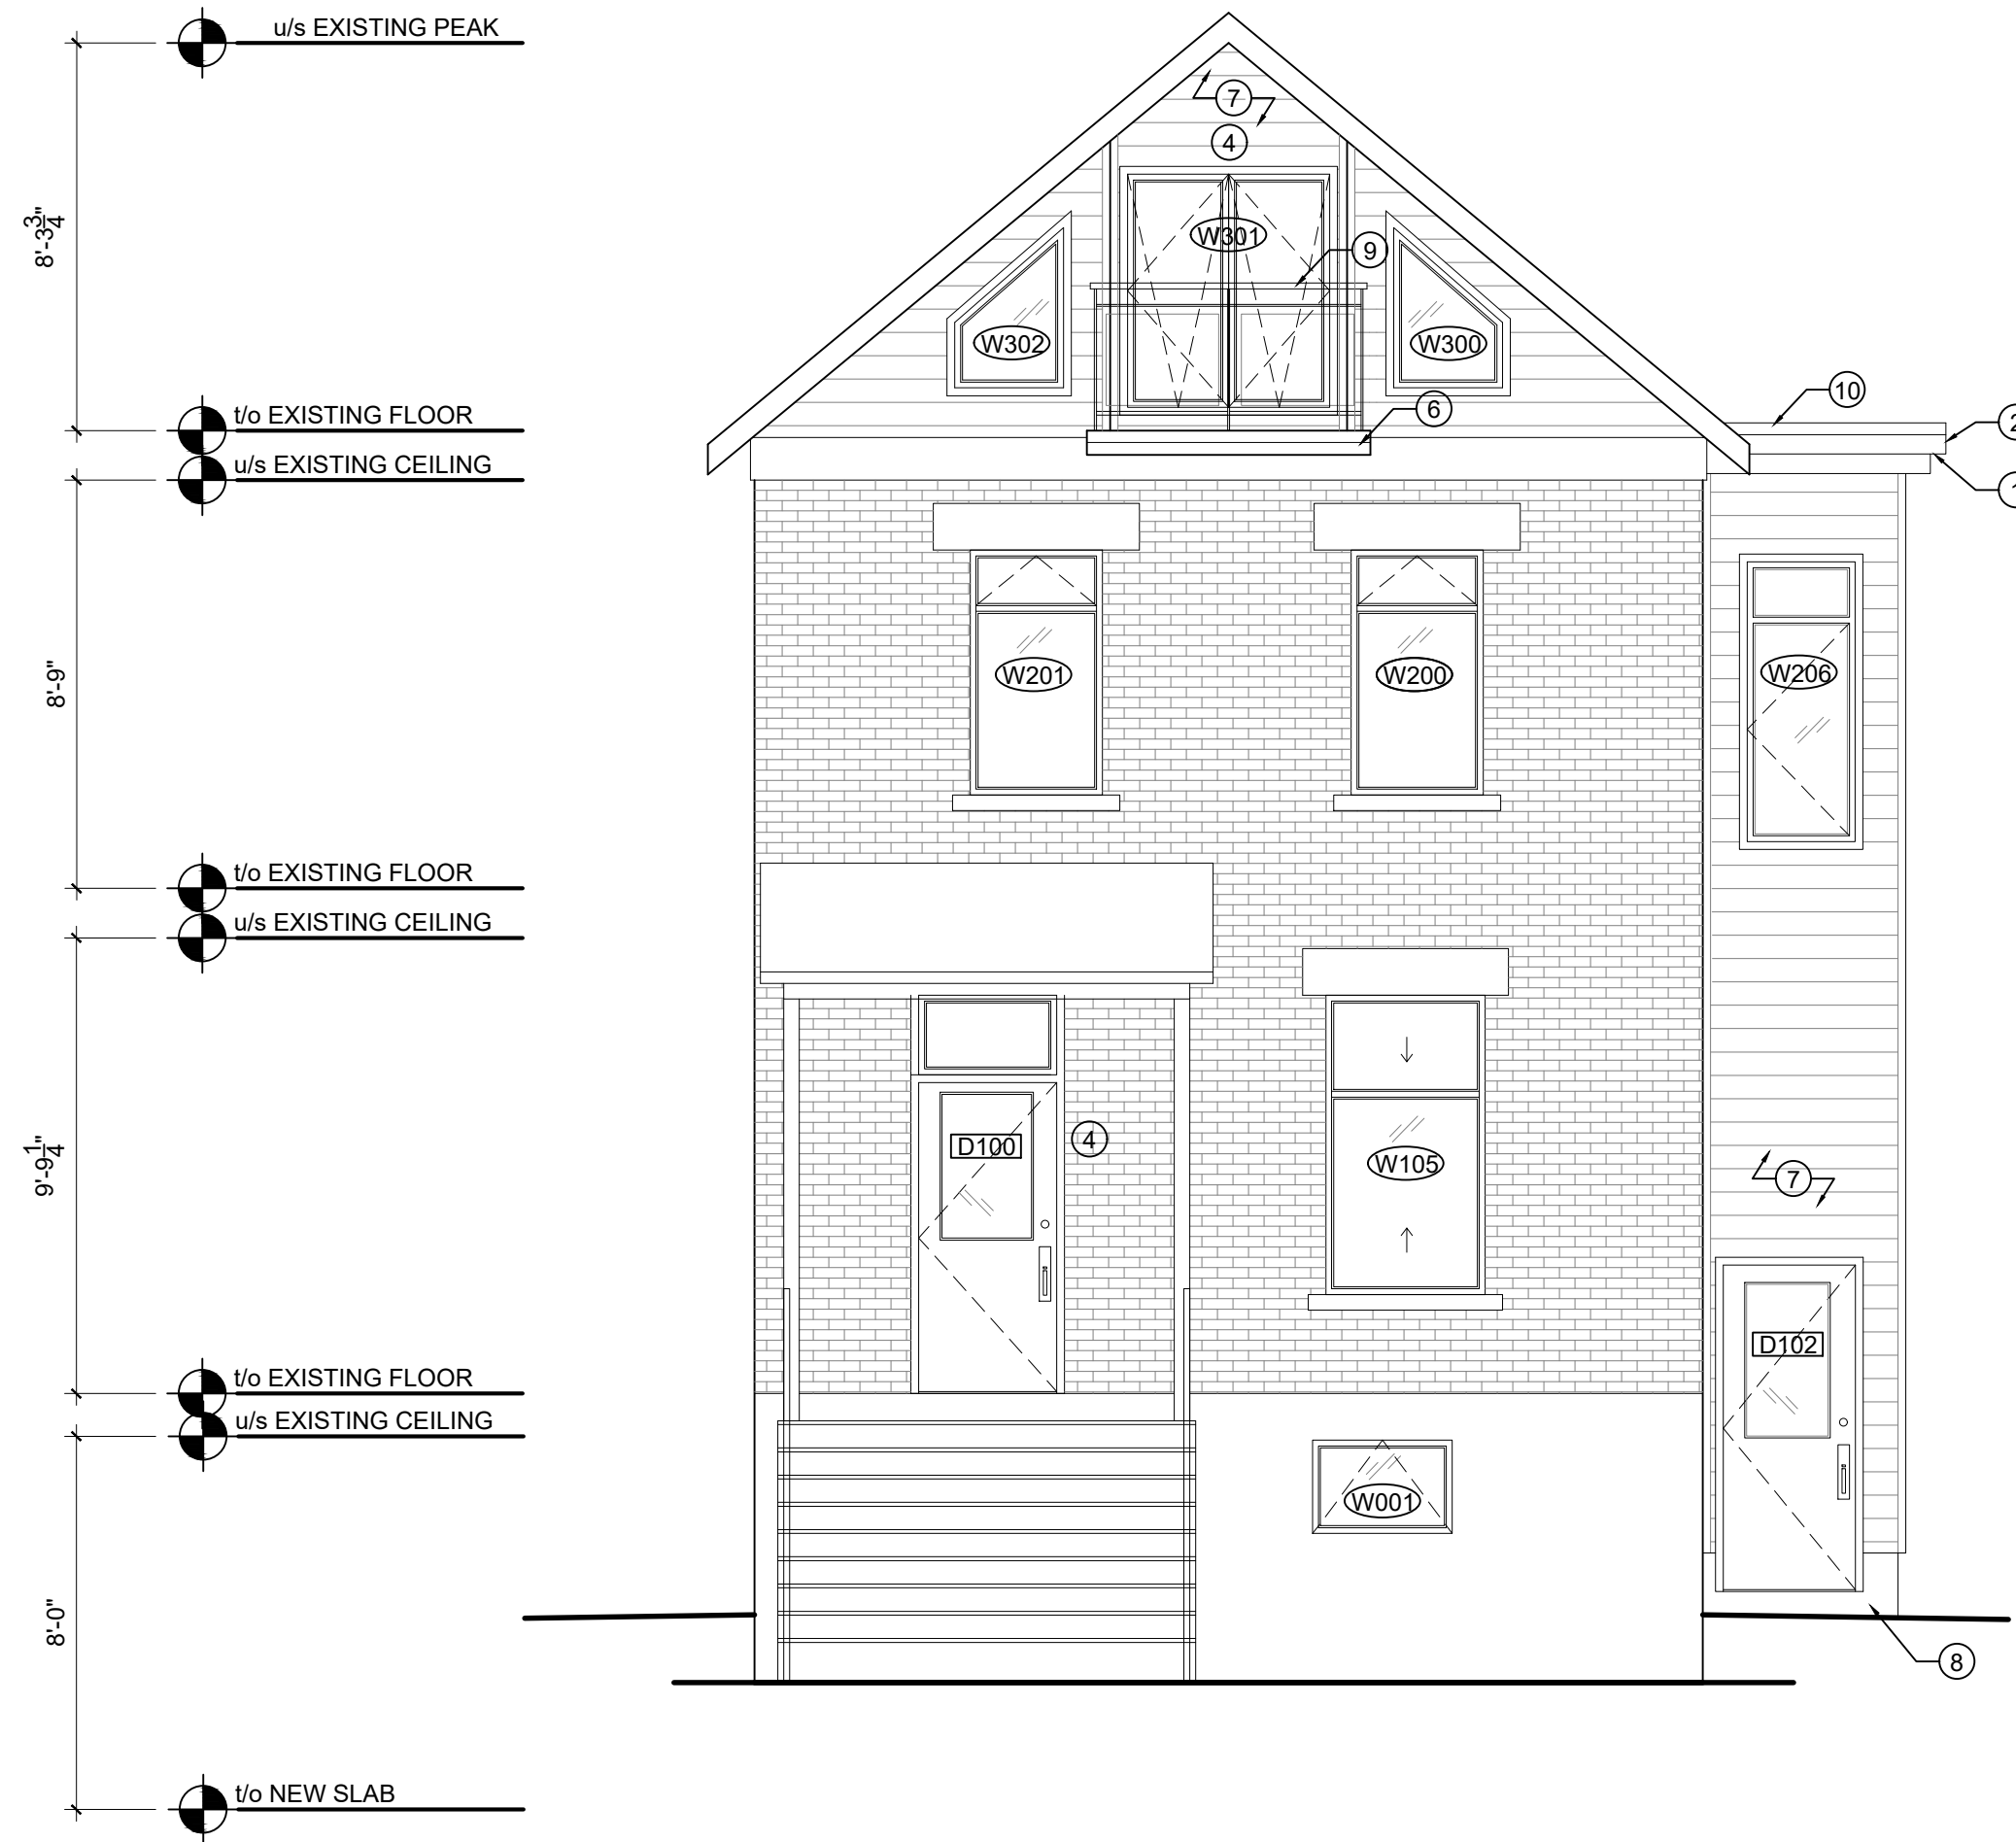

1
A300 **FRONT ELEVATION**
1/4" = 1'-0"

ELEVATION NOTES:

- | | |
|--|---|
| ① VENTED SOFFIT (COLOUR T.B.D.) | ⑦ METAL SIDING (SPEC T.B.D.) |
| ② ALUMINUM FASCIA (COLOUR T.B.D.) | ⑧ PAVING (COLOUR T.B.D.) |
| ③ PROVIDE SELF ADHESIVE FLASHING MEMBRANE FULL PERIMETER OF ALL NEW WINDOW ROUGH OPENING. PROVIDE 4" OVERLAP INSIDE AND OUTSIDE OF FRAMING (MIN.) REFER TO MANUFACTURERS RECOMMENDED INSTALLATION INSTRUCTION FOR CORRECT WRAP SEQUENCING WITH AIR BARRIER INSTALLATION. | ⑨ NEW GUARD TO BE CONSTRUCTED IN ACCORDANCE WITH SECTION 9.8.8. OF THE O.B.C. AND SB-7 O.B.C. |
| ④ LIGHT SCONCE (SPEC T.B.D.) | ⑩ ROOFING MEMBRANE (COLOUR T.B.D.) |
| ⑤ PROVIDE METAL FLASHING AT ALL WALL/ROOF INTERSECTIONS. COLOUR T.B.D. | ⑪ WOOD BALCONY (DETAILS T.B.D.) |
| ⑥ WOOD ROOF DECK (DETAILS T.B.D.) | ⑫ NEW BELOW GRADE CONCRETE STEPS c/w RETAINING WALL AND DRAIN |

REVISIONS

NO.	DATE	DESCRIPTION
05	2022.06.03	PRELIMINARY PRICING
06	2022.07.04	REVISED PLANS
06	2022.08.05	STRUCTURAL REVIEW
08	2022.11.14	FOR REVIEW
09	2022.12.20	REVISED
10	2023.01.06	FOR PERMIT
11	2023.02.03	FOR PERMIT
12	2023.03.09	MINOR VARIANCE

PROJECT:

GEORGIOPOULOS RESIDENCE
660 O'CONNOR
OTTAWA, ON

DRAWING TITLE:
FRONT ELEVATION


SCALE:
1/4" = 1'-0"
PROJECT NO.:
22-007
DRAWN BY:

CHECKED BY:
DATE:
2022.04.04



NOTE:

1. OWNERSHIP OF THE COPYRIGHT OF THE DESIGN AND THE WORKS EXECUTED FROM THE DESIGN REMAINS WITH URBAN KEIOS DESIGN INC. AND MAY NOT BE REPRODUCED IN ANY FORM WITHOUT THE WRITTEN CONSENT OF URBAN KEIOS DESIGN INC.
2. THE DRAWINGS, PRESENTATIONS AND SPECIFICATIONS AS INSTRUMENTS OF SERVICE ARE AND SHALL REMAIN THE PROPERTY OF URBAN KEIOS DESIGN INC. THEY ARE NOT TO BE USED BY THE CLIENT ON OTHER PROJECTS OR ON EXTENSIONS TO THIS PROJECT WITHOUT THE WRITTEN CONSENT OF URBAN KEIOS DESIGN INC.
3. THIS DRAWING IS TO BE READ IN CONJUNCTION WITH ALL OTHER PROJECT DRAWINGS AND SPECIFICATIONS.
4. DO NOT SCALE DRAWINGS. CONTRACTOR SHALL BE RESPONSIBLE TO VERIFY DIMENSIONS ON SITE.
5. ALL WORK SHALL BE IN ACCORDANCE WITH THE ONTARIO BUILDING CODE AND ALL SUPPLEMENTS AND APPLICABLE MUNICIPAL REGULATIONS.

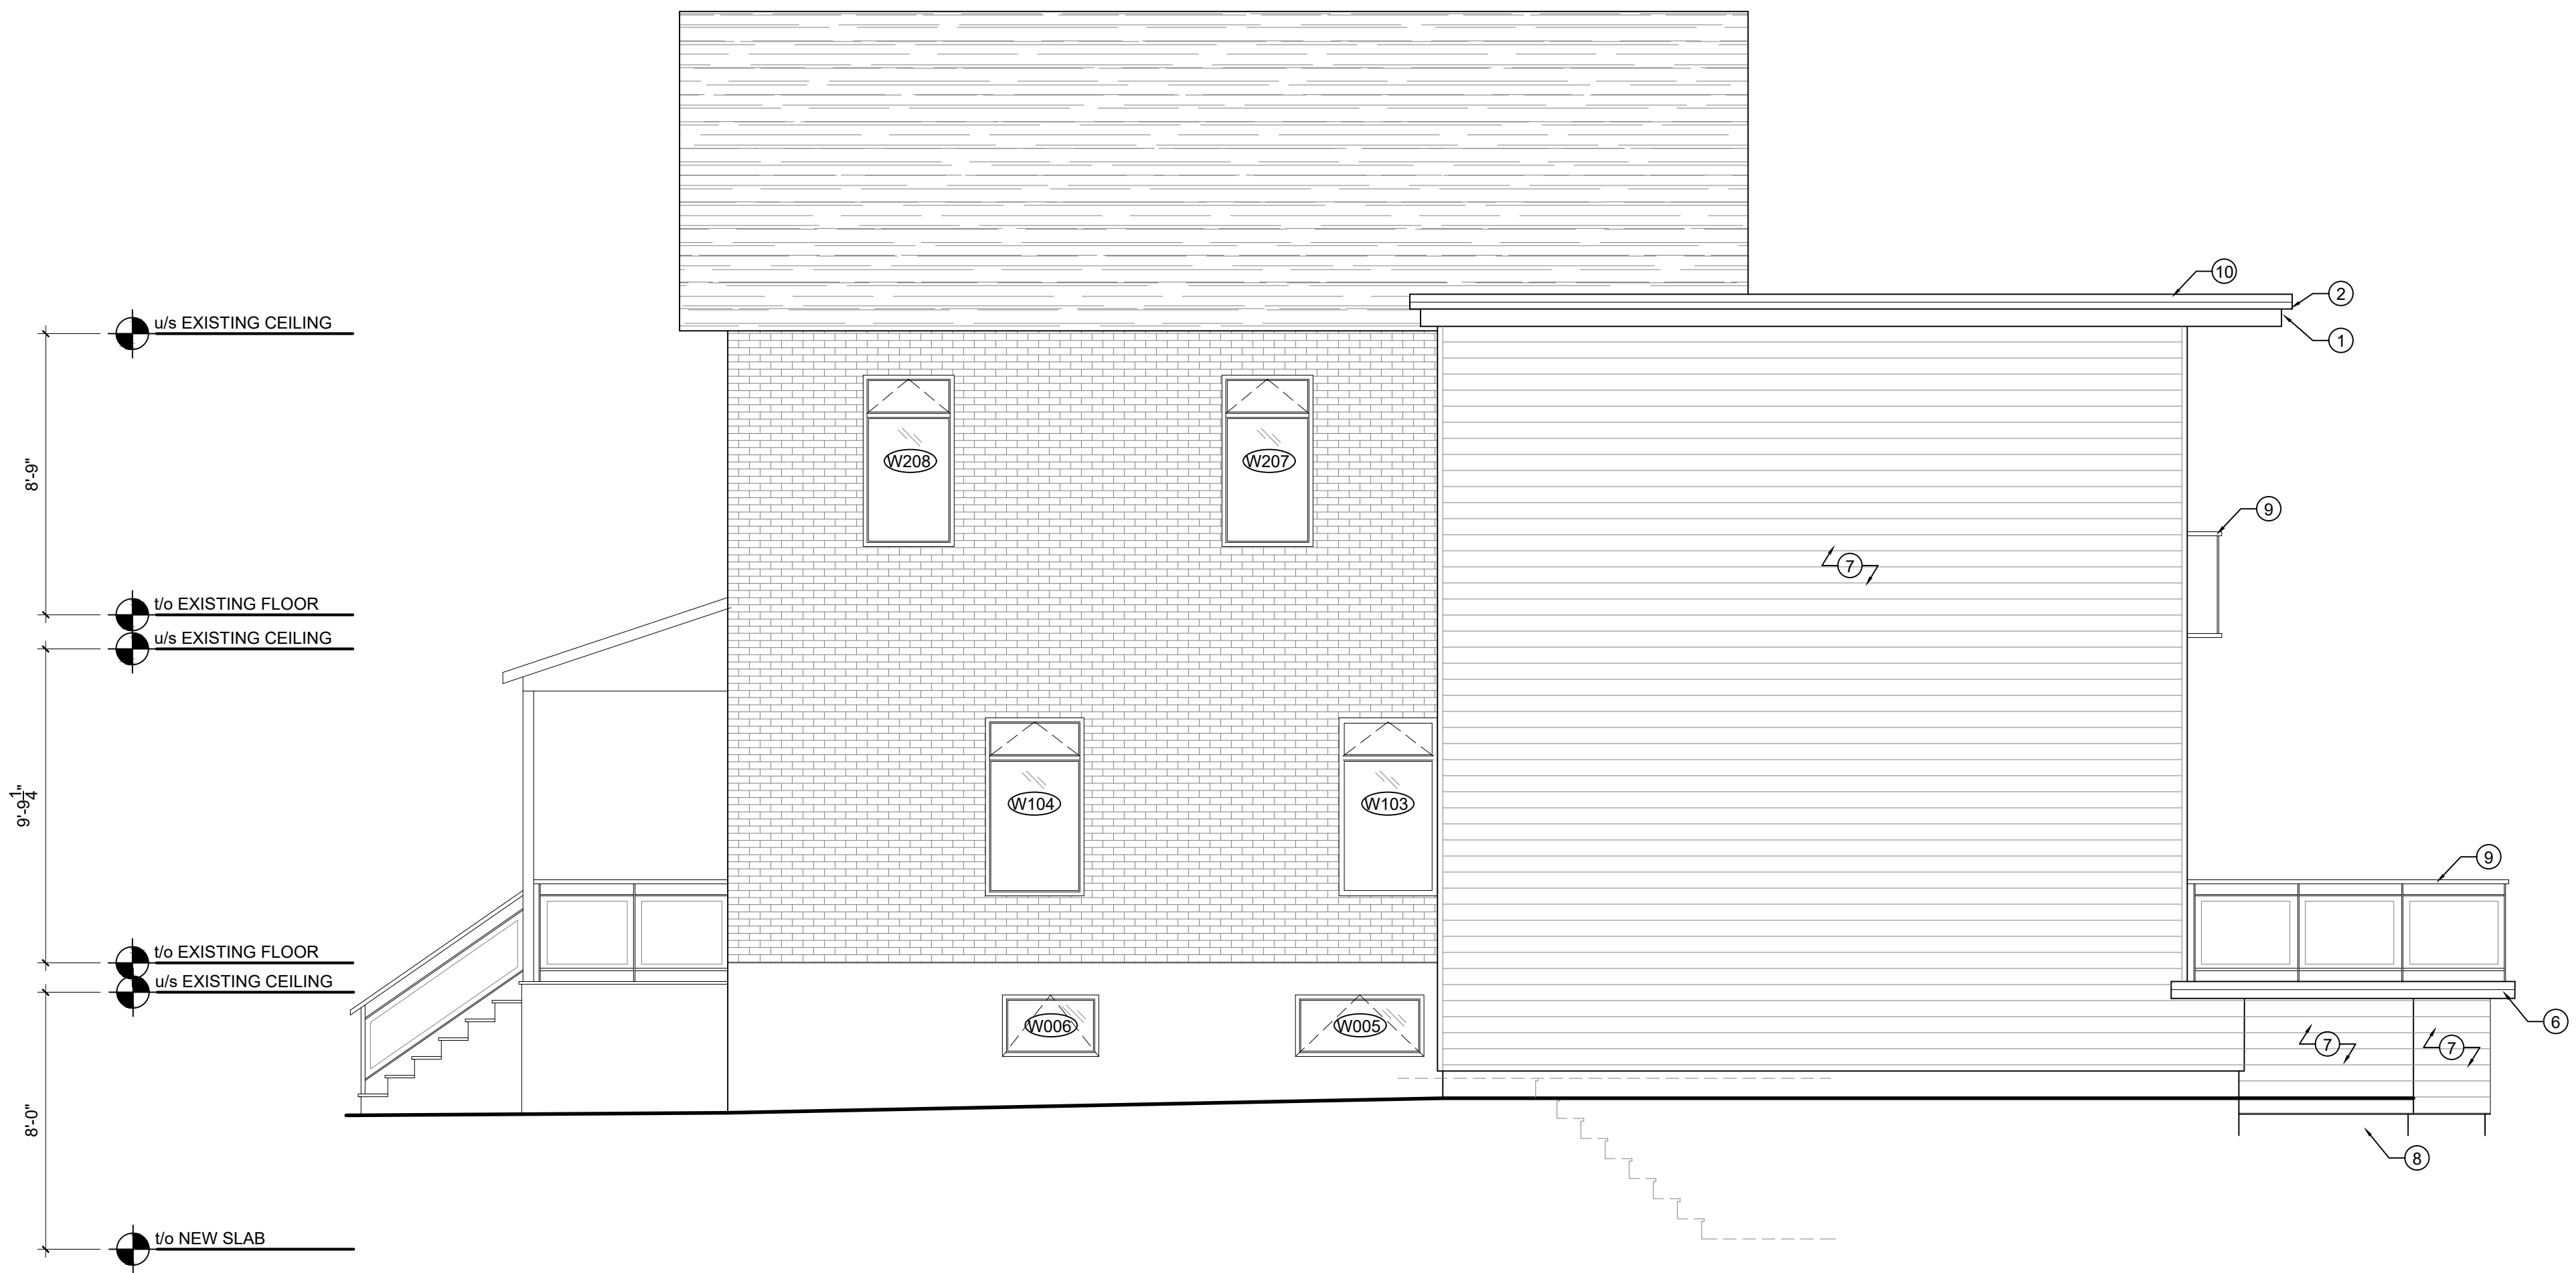

1 SIDE ELEVATION
 A301 1/4" = 1'-0"

ELEVATION NOTES:

- ① VENTED SOFFIT (COLOUR T.B.D.)
- ② ALUMINUM FASCIA (COLOUR T.B.D.)
- ③ PROVIDE SELF ADHESIVE FLASHING MEMBRANE FULL PERIMETER OF ALL NEW WINDOW ROUGH OPENING. PROVIDE 4" OVERLAP INSIDE AND OUTSIDE OF FRAMING (MIN.) REFER TO MANUFACTURERS RECOMMENDED INSTALLATION INSTRUCTION FOR CORRECT WRAP SEQUENCING WITH AIR BARRIER INSTALLATION.
- ④ LIGHT SCONCE (SPEC T.B.D.)
- ⑤ PROVIDE METAL FLASHING AT ALL WALL/ROOF INTERSECTIONS. COLOUR T.B.D.
- ⑥ WOOD ROOF DECK (DETAILS T.B.D.)
- ⑦ METAL SIDING (SPEC T.B.D.)
- ⑧ PARGING (COLOUR T.B.D.)
- ⑨ NEW GUARD TO BE CONSTRUCTED IN ACCORDANCE WITH SECTION 9.8.8. OF THE O.B.C. AND SB-7 O.B.C.
- ⑩ ROOFING MEMBRANE (COLOUR T.B.D.)
- ⑪ WOOD BALCONY (DETAILS T.B.D.)

REVISIONS		
NO.	DATE	DESCRIPTION
05	2022.06.03	PRELIMINARY PRICING
06	2022.08.05	STRUCTURAL REVIEW
08	2022.11.14	FOR REVIEW
09	2022.12.20	REVISED
10	2023.01.06	FOR REVIEW
11	2023.02.03	FOR PERMIT
12	2023.03.09	MINOR VARIANCE

PROJECT:
GEORGIOPOULOS RESIDENCE
 660 O'CONNOR
 OTTAWA, ON

DRAWING TITLE:
 SIDE ELEVATION

SCALE:
 1/4" = 1'-0"


PROJECT NO.:
 22-007

DRAWN BY:

CHECKED BY:

DATE:
 2022.04.04



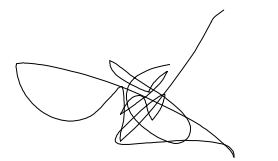


URBANKEIOS

75 BREEZEHILL AVENUE NORTH
K1Y 2H6, OTTAWA, ONTARIO
T: 613.729.1849 F: 613.729.5436
E: uk@urbankeios.com

NOTE:

1. OWNERSHIP OF THE COPYRIGHT OF THE DESIGN AND THE WORKS EXECUTED FROM THE DESIGN REMAINS WITH URBAN KEIOS DESIGN INC. AND MAY NOT BE REPRODUCED IN ANY FORM WITHOUT THE WRITTEN CONSENT OF URBAN KEIOS DESIGN INC.
2. THE DRAWINGS, PRESENTATIONS AND SPECIFICATIONS AS INSTRUMENTS OF SERVICE ARE AND SHALL REMAIN THE PROPERTY OF URBAN KEIOS DESIGN INC. THEY ARE NOT TO BE USED BY THE CLIENT ON OTHER PROJECTS OR ON EXTENSIONS TO THIS PROJECT WITHOUT THE WRITTEN CONSENT OF URBAN KEIOS DESIGN INC.
3. THIS DRAWING IS TO BE READ IN CONJUNCTION WITH ALL OTHER PROJECT DRAWINGS AND SPECIFICATIONS.
4. DO NOT SCALE DRAWINGS. CONTRACTOR SHALL BE RESPONSIBLE TO VERIFY DIMENSIONS ON SITE.
5. ALL WORK SHALL BE IN ACCORDANCE WITH THE ONTARIO BUILDING CODE AND ALL SUPPLEMENTS AND APPLICABLE MUNICIPAL REGULATIONS.

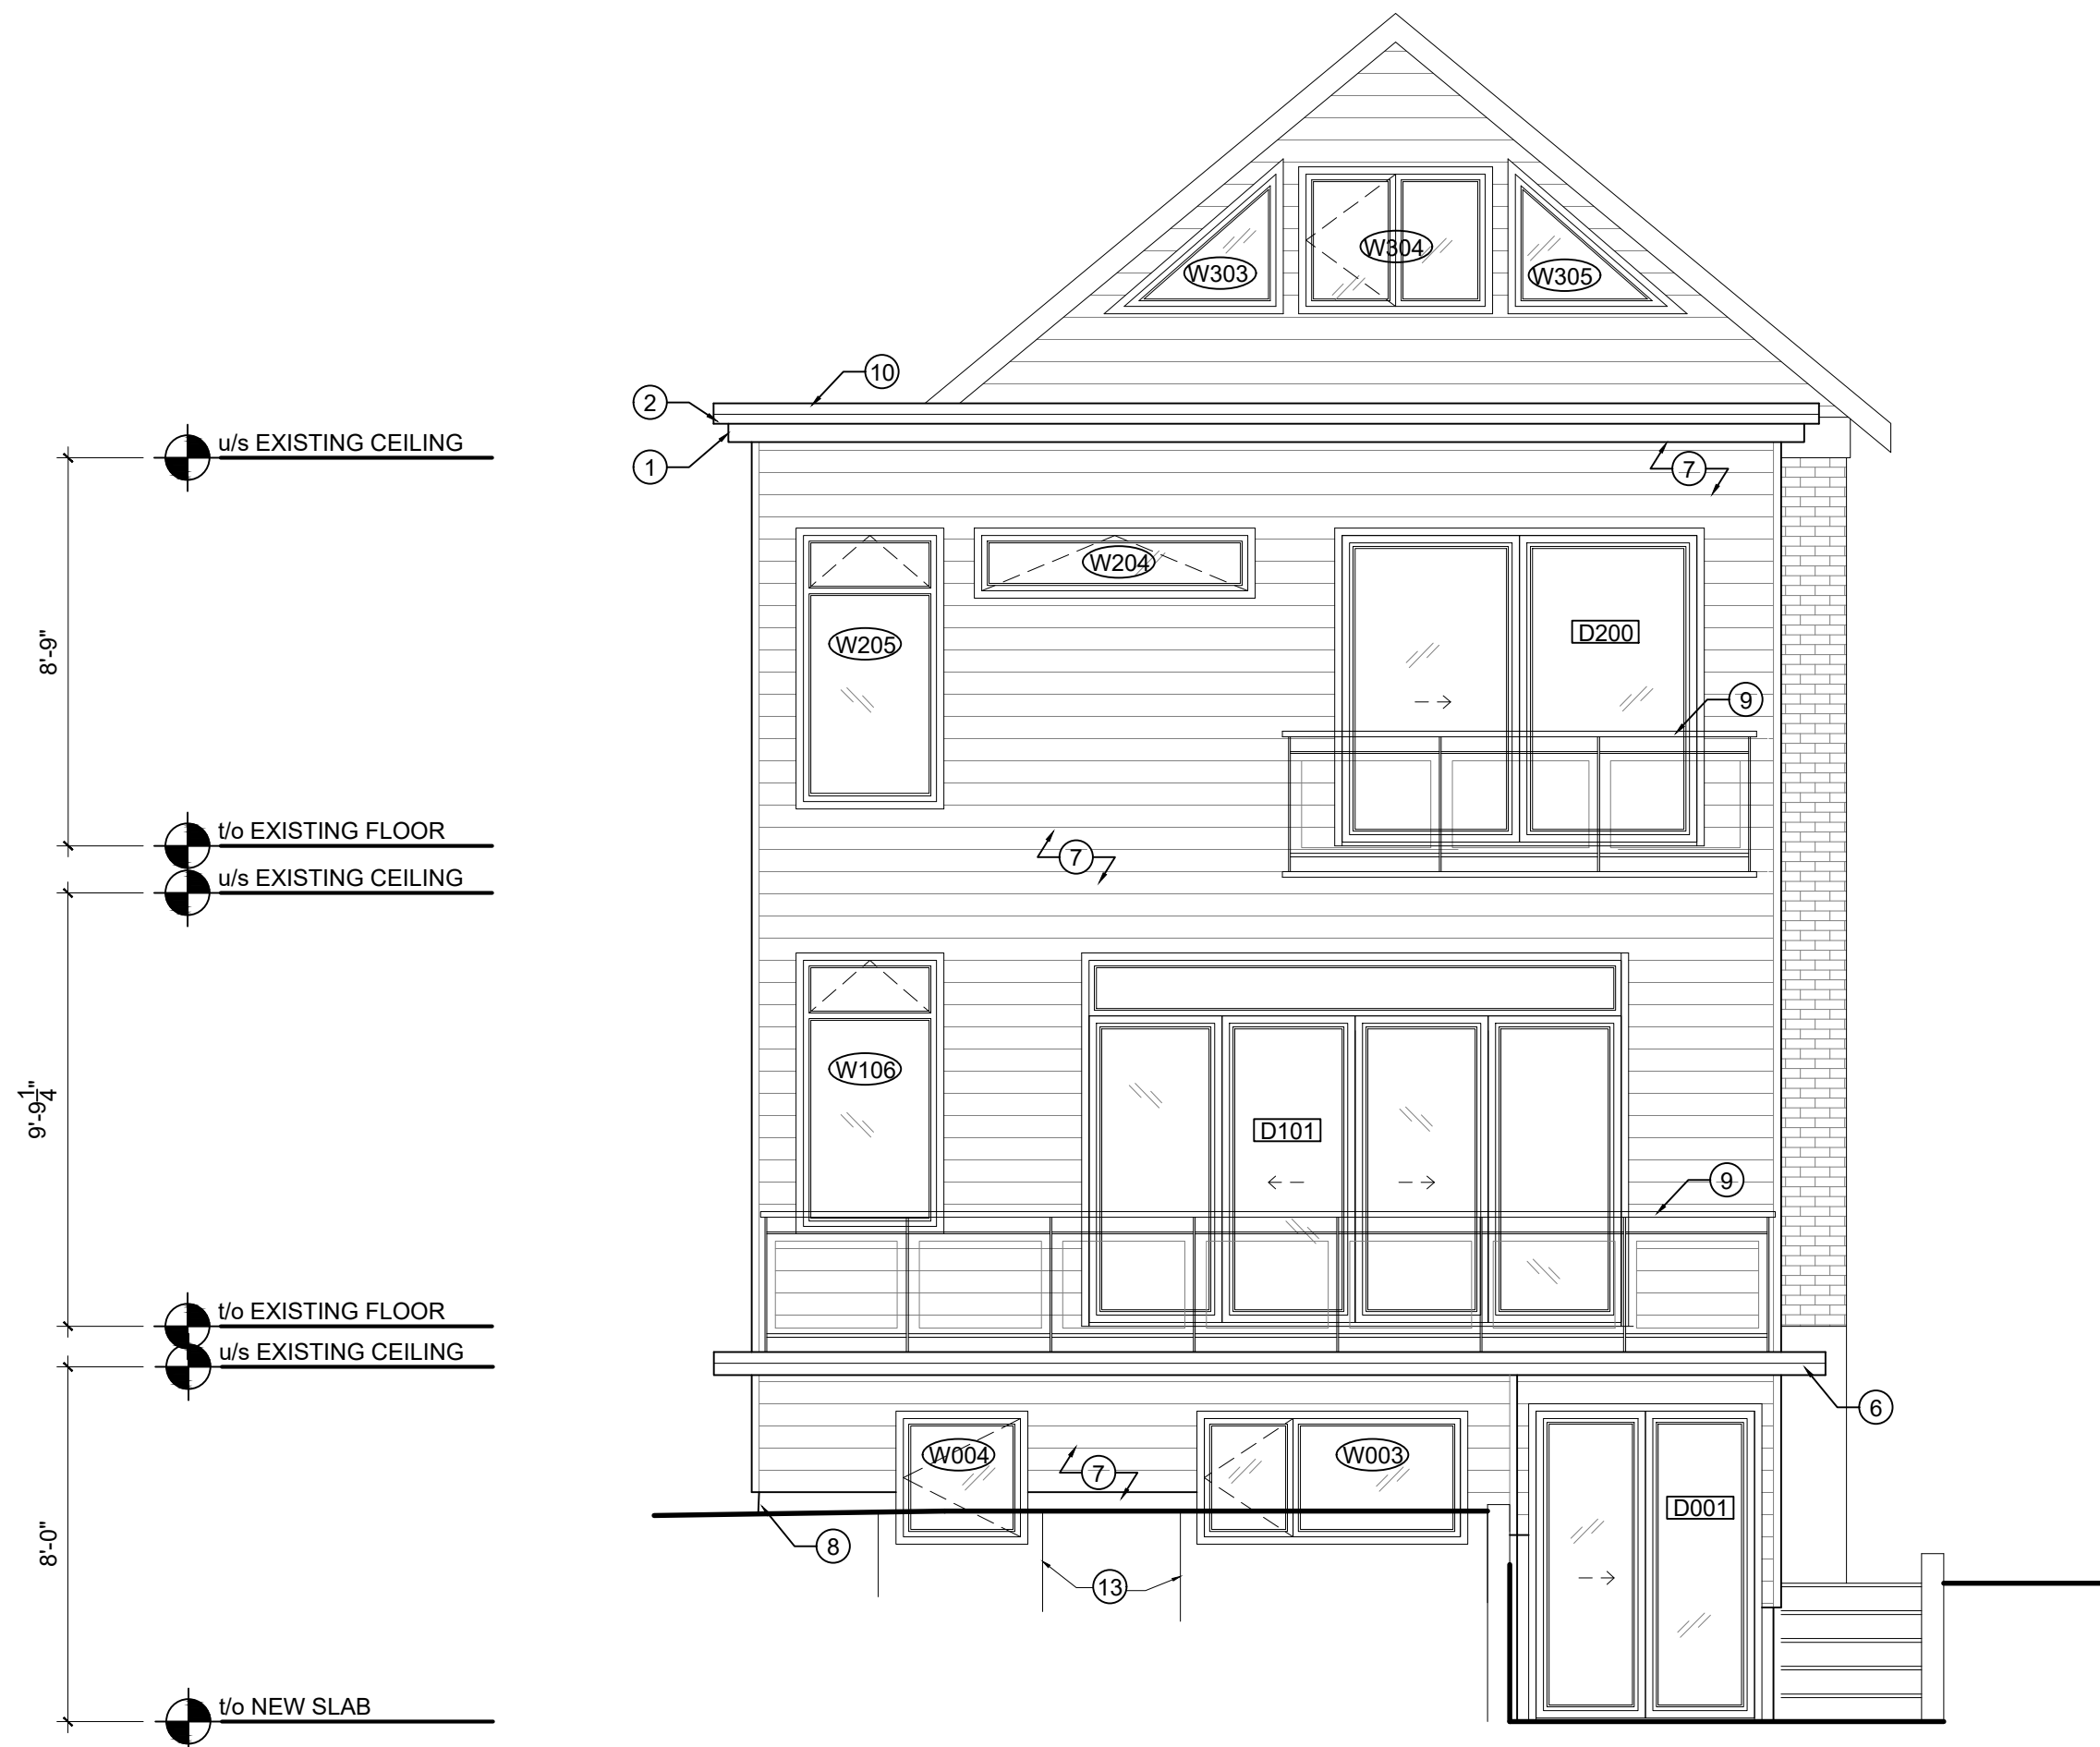

1
A302 **REAR ELEVATION**
1/4" = 1'-0"

ELEVATION NOTES:

- | | |
|--|---|
| ① VENTED SOFFIT (COLOUR T.B.D.) | ⑦ METAL SIDING (SPEC T.B.D.) |
| ② ALUMINUM FASCIA (COLOUR T.B.D.) | ⑧ PARGING (COLOUR T.B.D.) |
| ③ PROVIDE SELF ADHESIVE FLASHING MEMBRANE FULL PERIMETER OF ALL NEW WINDOW ROUGH OPENING. PROVIDE 4" OVERLAP INSIDE AND OUTSIDE OF FRAMING (MIN.) REFER TO MANUFACTURERS RECOMMENDED INSTALLATION INSTRUCTION FOR CORRECT WRAP SEQUENCING WITH AIR BARRIER INSTALLATION. | ⑨ NEW GUARD TO BE CONSTRUCTED IN ACCORDANCE WITH SECTION 9.8.8. OF THE O.B.C. AND SB-7 O.B.C. |
| ④ LIGHT SCONCE (SPEC T.B.D.) | ⑩ ROOFING MEMBRANE (COLOUR T.B.D.) |
| ⑤ PROVIDE METAL FLASHING AT ALL WALL/ROOF INTERSECTIONS. COLOUR T.B.D. | ⑪ WOOD BALCONY (DETAILS T.B.D.) |
| ⑥ WOOD ROOF DECK (DETAILS T.B.D.) | ⑫ NEW BELOW GRADE CONCRETE STEPS c/w RETAINING WALL AND DRAIN |
| | ⑬ WINDOW W/ GRANULAR FILL- WEEPING TILE |

REVISIONS

NO.	DATE	DESCRIPTION
05	2022.06.03	PRELIMINARY PRICING
06	2022.07.04	REVISED PLANS
06	2022.08.05	STRUCTURAL REVIEW
08	2022.11.14	FOR REVIEW
09	2022.12.20	REVISED
10	2023.01.06	FOR REVIEW
11	2023.02.03	FOR PERMIT
12	2023.03.09	MINOR VARIANCE

PROJECT:

GEORGIOPOULOS RESIDENCE
660 O'CONNOR
OTTAWA, ON

DRAWING TITLE:
REAR ELEVATION

SCALE:
1/4" = 1'-0"
PROJECT NO.:
22-007
DRAWN BY:

CHECKED BY:
DATE:
2022.04.04

UK
A302

NOTE:

1. OWNERSHIP OF THE COPYRIGHT OF THE DESIGN AND THE WORKS EXECUTED FROM THE DESIGN REMAINS WITH URBAN KEIOS DESIGN INC. AND MAY NOT BE REPRODUCED IN ANY FORM WITHOUT THE WRITTEN CONSENT OF URBAN KEIOS DESIGN INC.
2. THE DRAWINGS, PRESENTATIONS AND SPECIFICATIONS AS INSTRUMENTS OF SERVICE ARE AND SHALL REMAIN THE PROPERTY OF URBAN KEIOS DESIGN INC. THEY ARE NOT TO BE USED BY THE CLIENT ON OTHER PROJECTS OR ON EXTENSIONS TO THIS PROJECT WITHOUT THE WRITTEN CONSENT OF URBAN KEIOS DESIGN INC.
3. THIS DRAWING IS TO BE READ IN CONJUNCTION WITH ALL OTHER PROJECT DRAWINGS AND SPECIFICATIONS.
4. DO NOT SCALE DRAWINGS. CONTRACTOR SHALL BE RESPONSIBLE TO VERIFY DIMENSIONS ON SITE.
5. ALL WORK SHALL BE IN ACCORDANCE WITH THE ONTARIO BUILDING CODE AND ALL SUPPLEMENTS AND APPLICABLE MUNICIPAL REGULATIONS.



1
 A303 **SIDE ELEVATION**
 1/4" = 1'-0"

ELEVATION NOTES:

- | | |
|--|---|
| ① VENTED SOFFIT (COLOUR T.B.D.) | ⑦ METAL SIDING (SPEC T.B.D.) |
| ② ALUMINUM FASCIA (COLOUR T.B.D.) | ⑧ PARGING (COLOUR T.B.D.) |
| ③ PROVIDE SELF ADHESIVE FLASHING MEMBRANE FULL PERIMETER OF ALL NEW WINDOW ROUGH OPENING. PROVIDE 4" OVERLAP INSIDE AND OUTSIDE OF FRAMING (MIN.) REFER TO MANUFACTURERS RECOMMENDED INSTALLATION INSTRUCTION FOR CORRECT WRAP SEQUENCING WITH AIR BARRIER INSTALLATION. | ⑨ NEW GUARD TO BE CONSTRUCTED IN ACCORDANCE WITH SECTION 9.8.8. OF THE O.B.C. AND SB-7 O.B.C. |
| ④ LIGHT SCONCE (SPEC T.B.D.) | ⑩ ROOFING MEMBRANE (COLOUR T.B.D.) |
| ⑤ PROVIDE METAL FLASHING AT ALL WALL/ROOF INTERSECTIONS. COLOUR T.B.D. | ⑪ WOOD BALCONY (DETAILS T.B.D.) |
| ⑥ WOOD ROOF DECK (DETAILS T.B.D.) | ⑫ NEW BELOW GRADE CONCRETE STEPS c/w RETAINING WALL AND DRAIN |

REVISIONS		
NO.	DATE	DESCRIPTION
05	2022.06.03	PRELIMINARY PRICING
06	2022.08.05	STRUCTURAL REVIEW
08	2022.11.14	FOR REVIEW
09	2022.12.20	REVISED
10	2023.01.06	FOR REVIEW
11	2023.02.03	FOR PERMIT
12	2023.03.09	MINOR VARIANCE

PROJECT:
GEORGIOPOULOS RESIDENCE
 660 O'CONNOR
 OTTAWA, ON

DRAWING TITLE:
 SIDE ELEVATION

SCALE:
 1/4" = 1'-0"
 PROJECT NO.:
 22-007
 DRAWN BY:

CHECKED BY:
 DATE:
 2022.04.04

