


CLOVERDALE ROAD

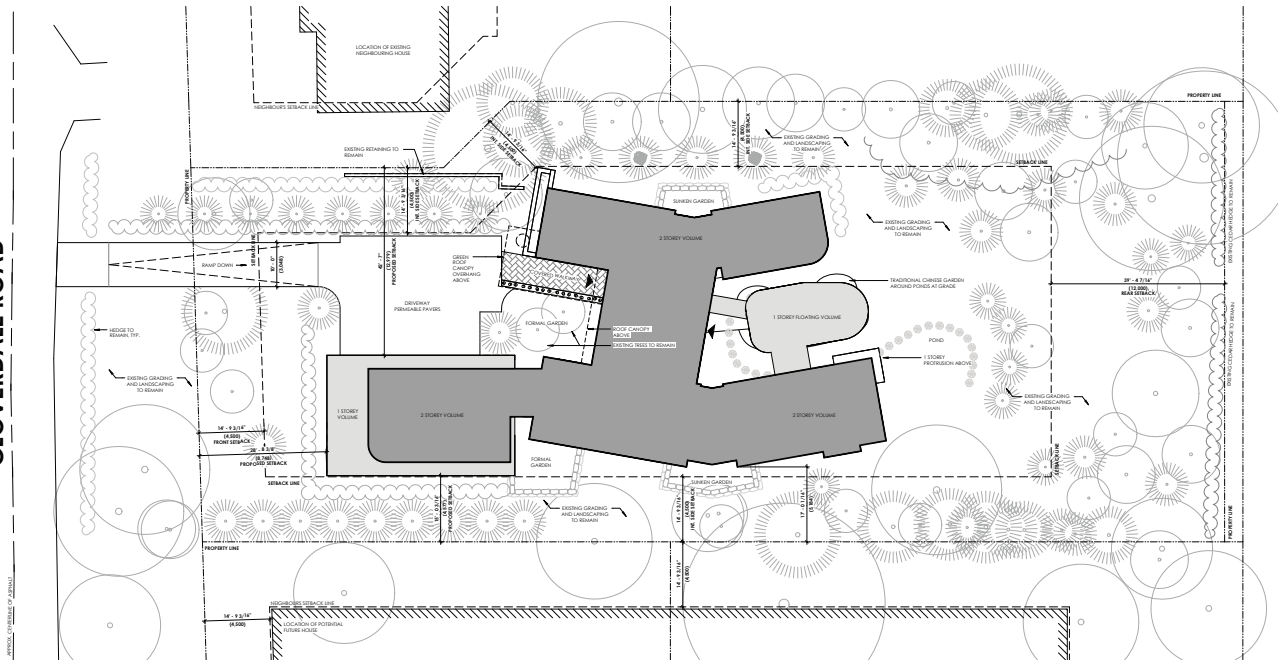

NO REVISIONS	DATE
BY: [Signature]	DATE
BY: [Signature]	DATE

CONTACT | ARCHITECT
linebox
 STUDIO

PROJECT FILE
480 CLOVERDALE
 480 CLOVERDALE RD | ROCKEFELLER PARK, ON | CANADA

SITE PLAN

PROJECT NUMBER NUMBER DU PROJET	004
DESIGN CONSTATE	CA 100
CONTRACT MONTÉ	48
SCALE ÉCHELLE	1" = 10'-0"
DATE DATE	2023-04-03
DRAWING NUMBER NUMÉRO DU DESSIN	

AD-003

© 2023 Linebox Studio Inc. All rights reserved. 480 Cloverdale, 2023-04-03