



MATERIAL LEGEND

- BLACK METAL
- CLEAR GLASS
- COLOURED GLASS
- NATURAL COPPER SIDING
- NATURAL STONE CLADDING AND RETAINING WALL
- NATURAL CLAY BRICK CLADDING
- NATURAL CEDAR WOOD SIDING

1 LEFT SIDE (NORTH) ELEVATION
A-D-204 1/4" = 1'-0"

no revisions date
stamp | timbre



NORTH ELEVATION PERSPECTIVE - LEFT



NORTH ELEVATION PERSPECTIVE - MIDDLE



NORTH ELEVATION PERSPECTIVE - RIGHT

architect | architecte
linebox
STUDIO

project title
480 CLOVERDALE
480 CLOVERDALE RD | ROCKCLIFFE PARK, ON | CANADA
drawing title | titre du dessin

LEFT SIDE (NORTH) ELEVATION

project number | numéro du projet 204
drawn | dessiné CK
checked | vérifié AR
scale | échelle 1/4" = 1'-0"
date | date 2023-04-03

drawing number | numéro du dessin

AD-200



MATERIAL LEGEND

- BLACK METAL
- CLEAR GLASS
- COLOURED GLASS
- NATURAL COPPER SIDING
- NATURAL STONE CLADDING AND RETAINING WALL
- NATURAL CLAY BRICK CLADDING
- NATURAL CEDAR WOOD SIDING

no. revisions _____ date _____
 stamp | timbre _____

1 REAR (EAST) ELEVATION
 KD-20 1/4" = 1'-0"



EAST ELEVATION PERSPECTIVE - MIDDLE

architect | architecte
linebox
 STUDIO

480 CLOVERDALE

480 CLOVERDALE RD | ROCKCLIFFE PARK, ON | CANADA

drawing title | titre du dessin

REAR (EAST) ELEVATION

project number | numéro du projet **204**
 drawn | dessiné **CK**
 checked | vérifié **AR**
 scale | échelle **1/4" = 1'-0"**
 date | date **2023-04-03**

drawing number | numéro du dessin


AD-201



MATERIAL LEGEND

- BLACK METAL
- CLEAR GLASS
- COLOURED GLASS
- NATURAL COPPER SIDING
- NATURAL STONE CLADDING AND RETAINING WALL
- NATURAL CLAY BRICK CLADDING
- NATURAL CEDAR WOOD SIDING


RIGHT SIDE (SOUTH) ELEVATION
AD-202 1/4" = 1'-0"

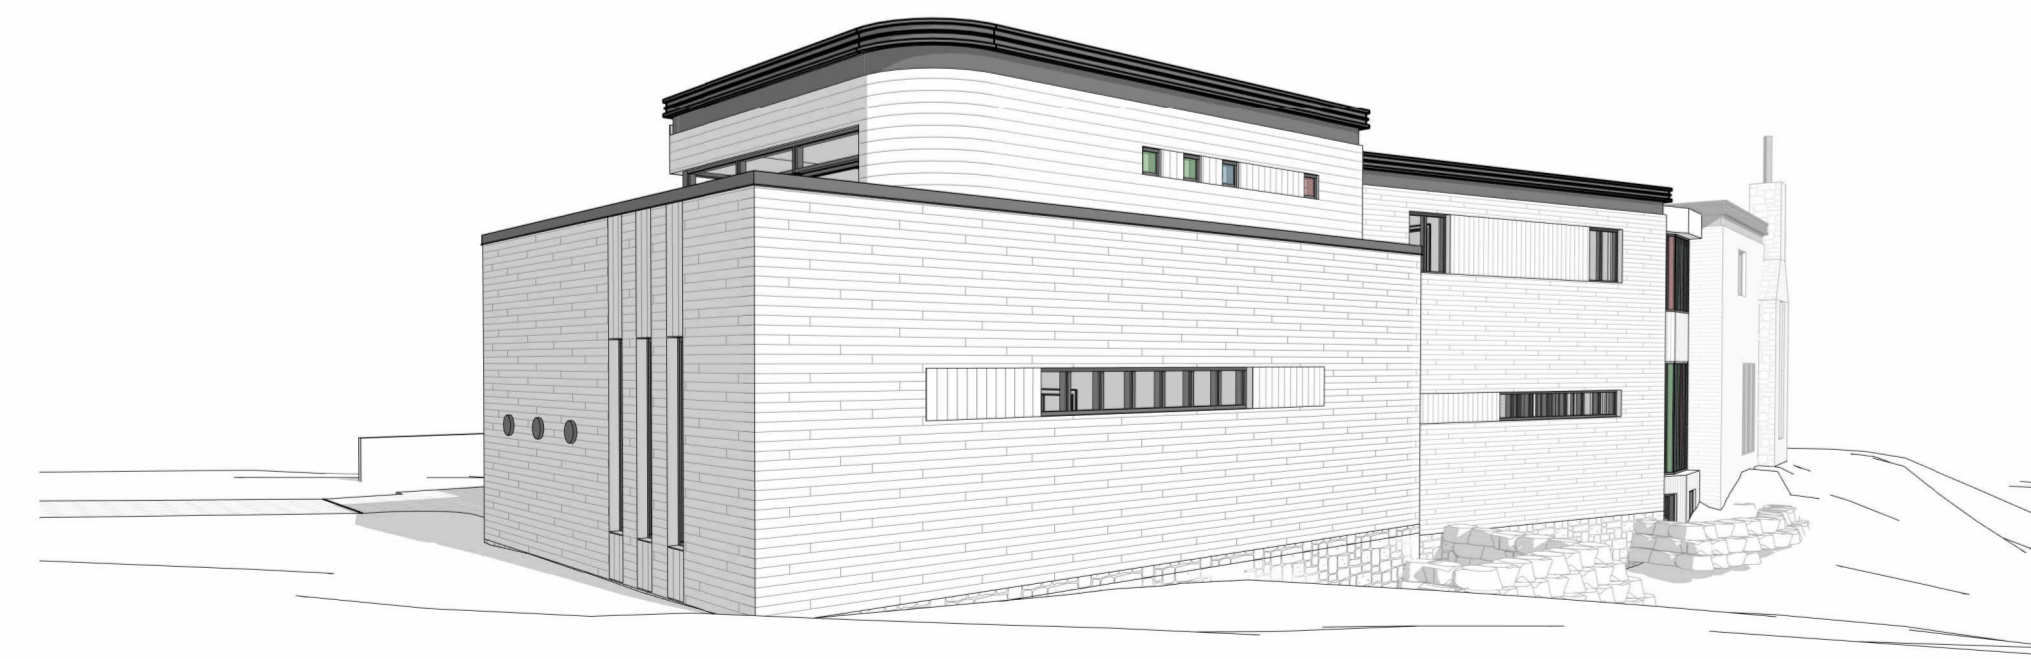

SOUTH ELEVATION PERSPECTIVE - LEFT



SOUTH ELEVATION PERSPECTIVE - MIDDLE

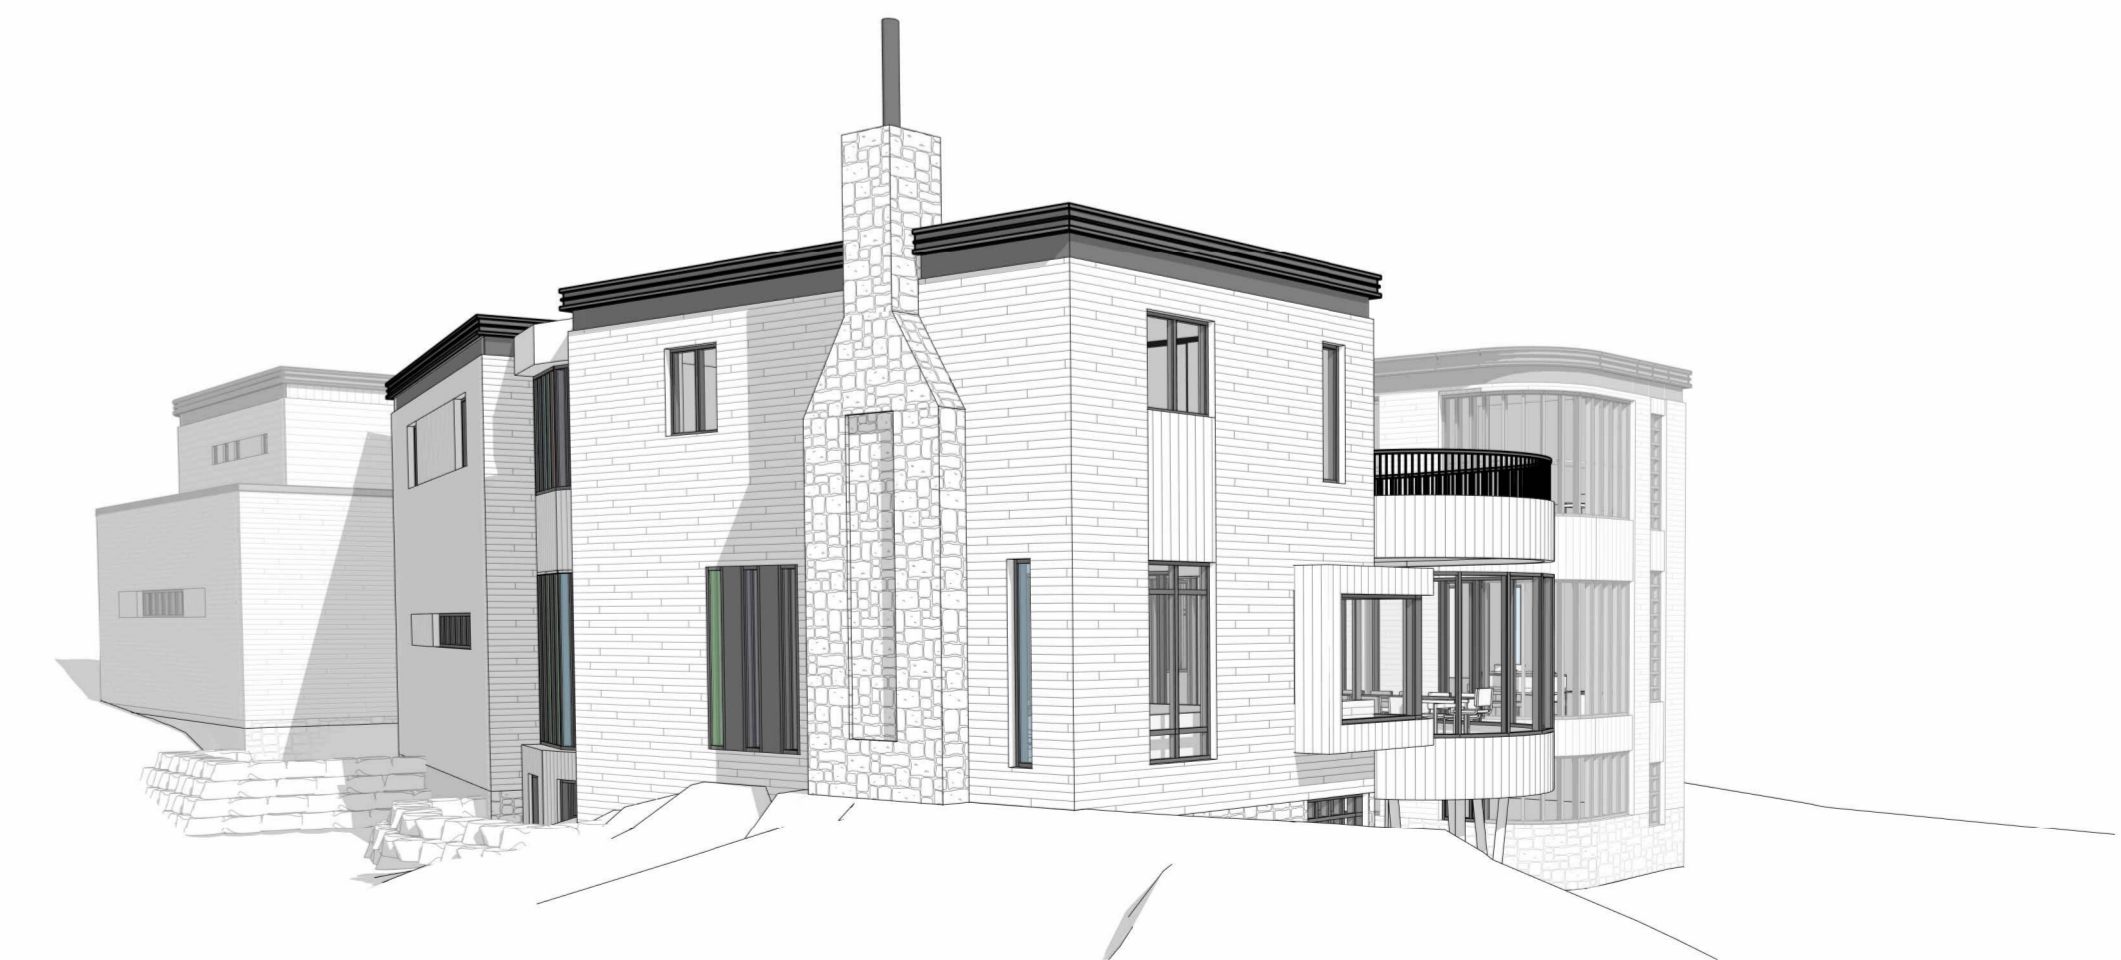

SOUTH ELEVATION PERSPECTIVE - RIGHT

no revisions
stamp | timbre

architect | architecte
linebox
STUDIO

project title
480 CLOVERDALE
480 CLOVERDALE RD | ROCKCLIFFE PARK, ON | CANADA

drawing title | titre du dessin
RIGHT SIDE (SOUTH) ELEVATION

project number | numéro du projet **204**
drawn | dessiné **CK**
checked | vérifié **AR**
scale | échelle **1/4" = 1'-0"**
date | date **2023-04-03**

drawing number | numéro du dessin
AD-202

