




**07 NORTH ELEVATION**  
A200 SCALE: 1:150

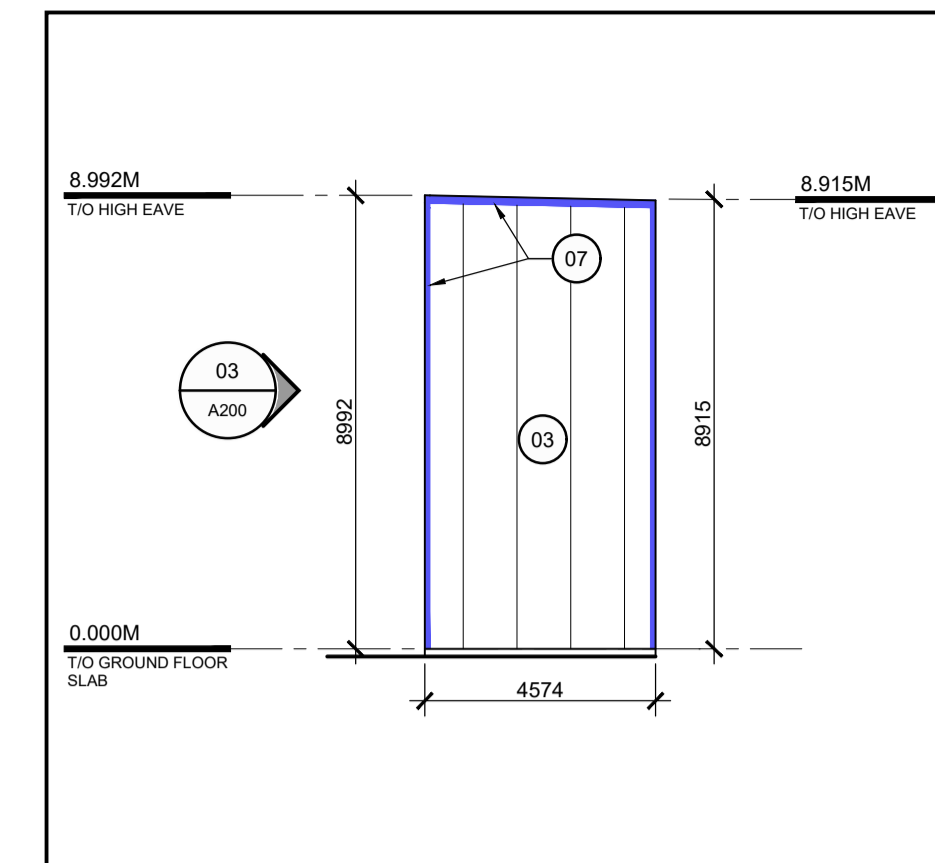


**06 NORTH B ELEVATION**  
A200 SCALE: 1:150

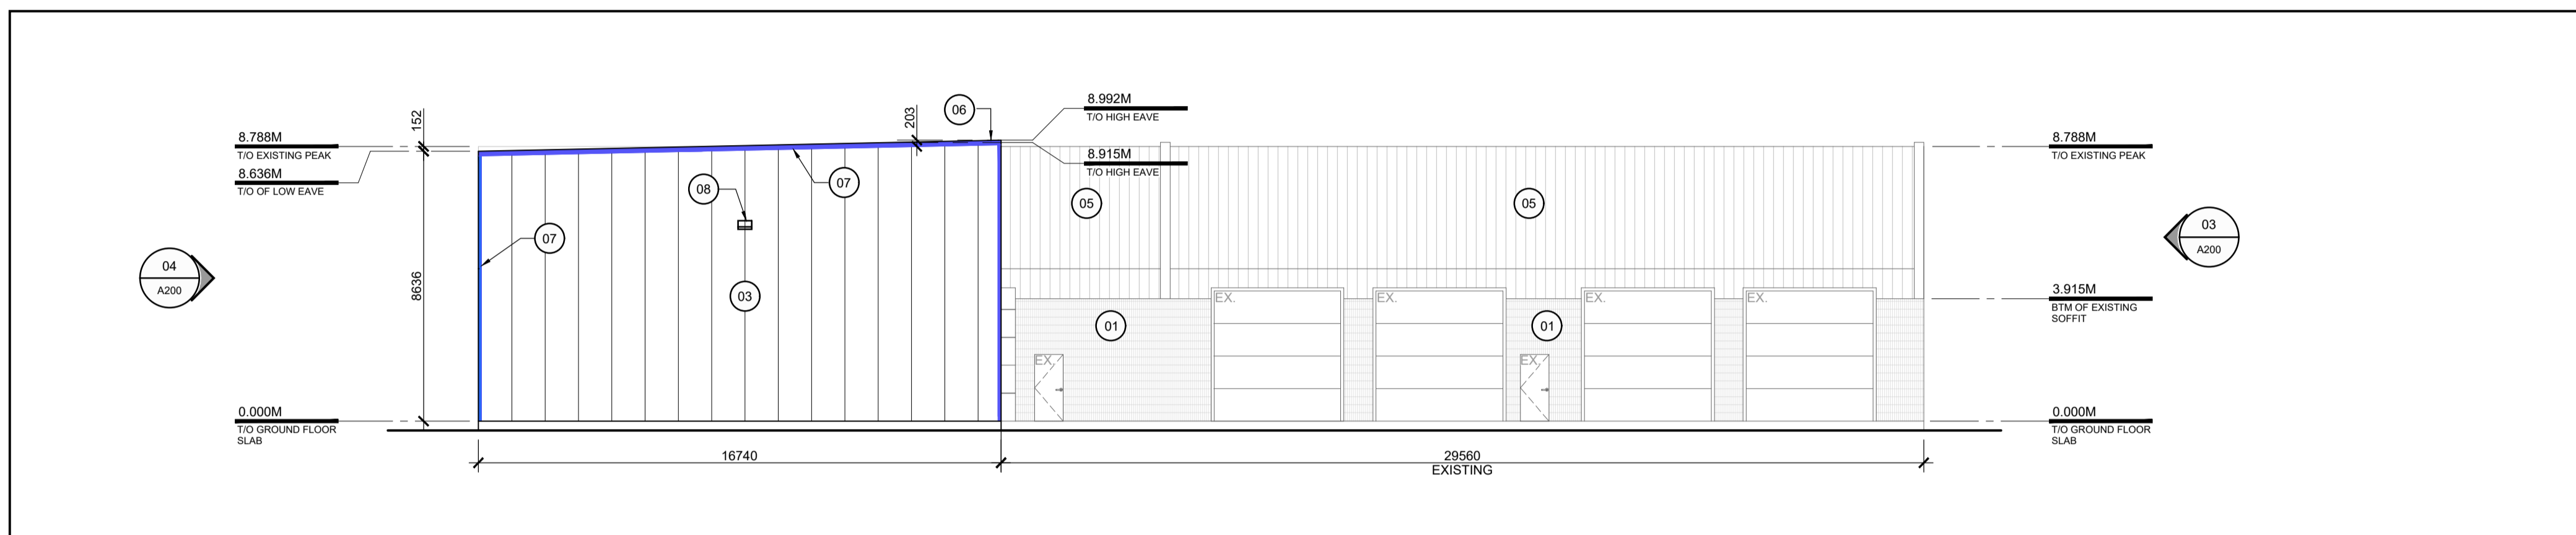

**05 SOUTH ELEVATION**  
A200 SCALE: 1:150

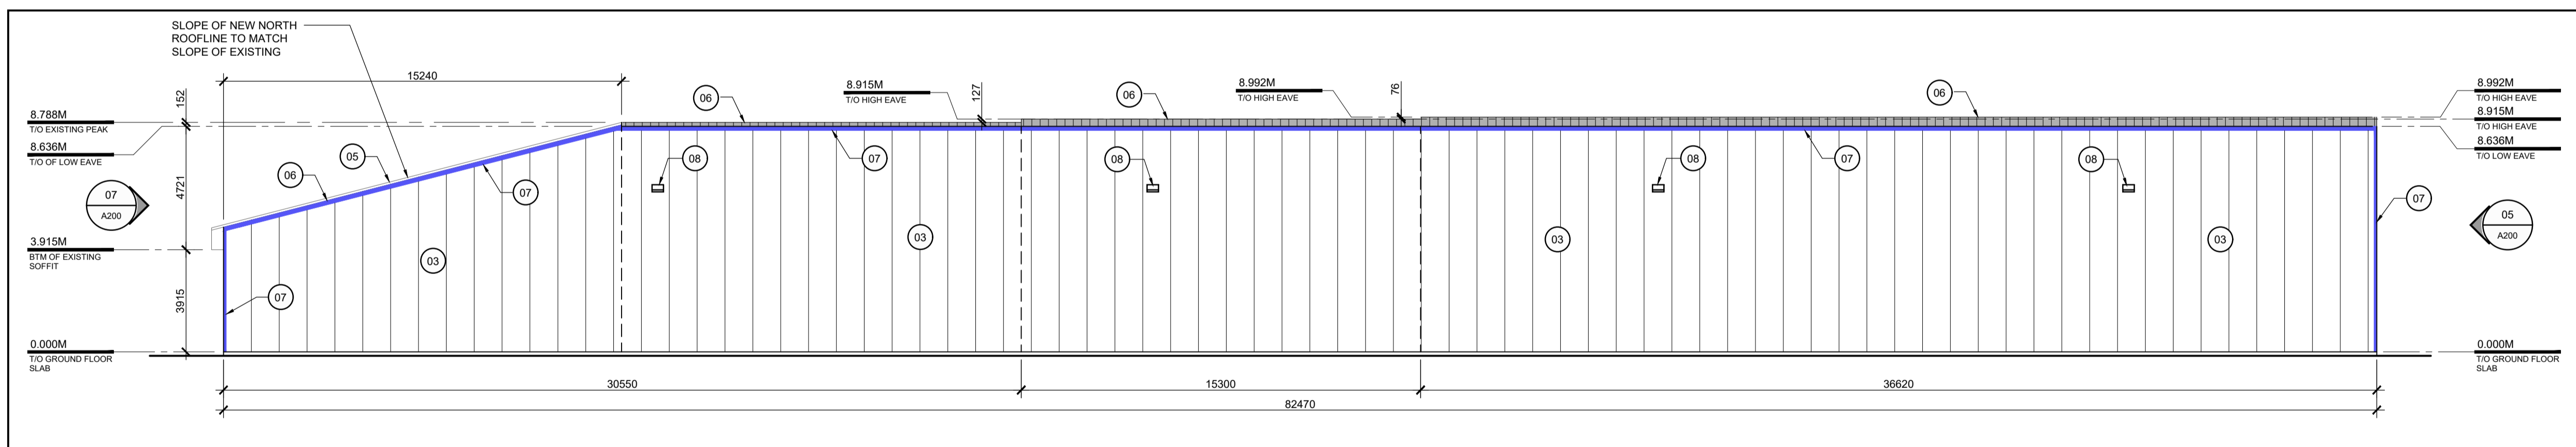

**04 WEST ELEVATION**  
A200 SCALE: 1:150

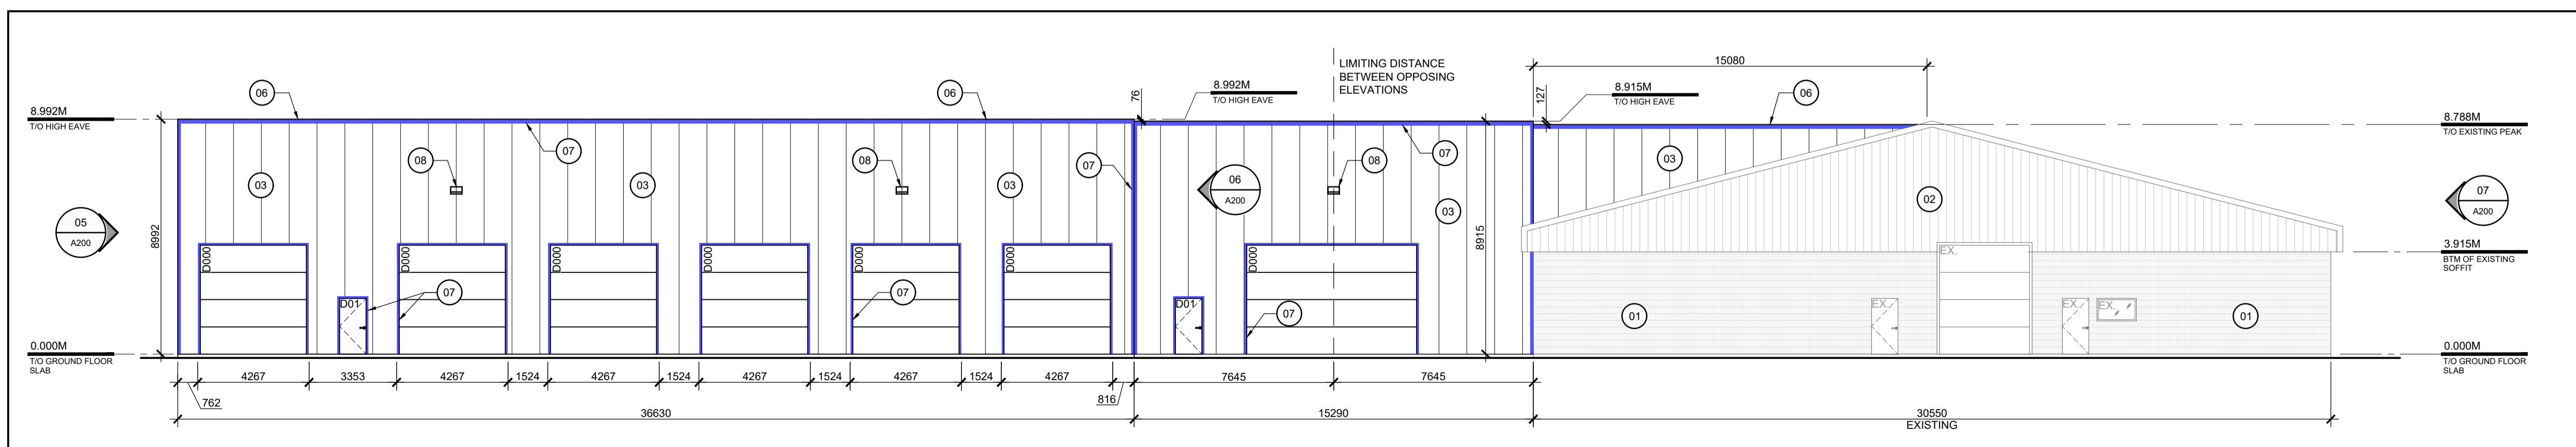

**03 EAST ELEVATION**  
A200 SCALE: 1:150

**02 RESERVED**  
A200 SCALE: NTS

- 01 CLADDING - EXISTING RIBBED CONCRETE BLOCK
- 02 CLADDING - EXISTING PAINTED METAL SIDING
- 03 CLADDING - VERTICAL IMP. COLOUR: WHITE MODEL: TBD
- 04 EXISTING SIGNAGE
- 05 ROOFING - EXISTING PAINTED METAL ROOFING
- 06 NEW ROOFING - STANDING SEAM METAL COLOUR: GALVALUME MODEL: TBD
- 07 NEW ROOFING AND SIDING TRIM PREFINISHED METAL COLOUR: BLUE
- 08 NEW WALL MOUNTED LIGHT FIXTURE WALL MOUNTED LIGHT FIXTURE - TYPICAL (REFER TO ELECTRICAL)

**01 KEYNOTES LEGEND**  
A200 SCALE: NTS

North

Revisions

No.	By	Description	Date
04	J.F.	ISSUED FOR SITE PLAN CONTROL - COMMENT RESPONSE	17 APR 2023
03	J.F.	ISSUED FOR SITE PLAN CONTROL	20 DEC 2022
02	S.H.	ISSUED FOR REVIEW	13 DEC 2022
01	S.H.	ISSUED FOR COORDINATION	27 OCT 2022

Project

**OEH ADDITION**

2628 EDINBURGH PL., OTTAWA, ON

Drawing  
**BUILDING ELEVATIONS**

Scale  
AS NOTED

Drawn  
S.H.

Checked  
J.F.

Project No.

22-167

Date  
OCT 2022

Stamp



Drawing No.

**A200**