



- MATERIAL LEGEND**
- BLACK METAL
  - CLEAR GLASS
  - COLOURED GLASS
  - NATURAL COPPER SIDING
  - NATURAL STONE CLADDING AND RETAINING WALL
  - NATURAL CLAY BRICK CLADDING
  - NATURAL CEDAR WOOD SIDING

**1 LEFT SIDE (NORTH) ELEVATION**  
A-D-204 1/4" = 1'-0"

no revisions date  
stamp | timbre



**NORTH ELEVATION PERSPECTIVE - LEFT**



**NORTH ELEVATION PERSPECTIVE - MIDDLE**



**NORTH ELEVATION PERSPECTIVE - RIGHT**

architect | architecte  
**linebox**  
STUDIO

project title  
**480 CLOVERDALE**  
480 CLOVERDALE RD | ROCKCLIFFE PARK, ON | CANADA

drawing title | titre du dessin  
**LEFT SIDE (NORTH) ELEVATION**

project number | numéro du projet **204**  
drawn | dessiné **CK**  
checked | vérifié **AR**  
scale | échelle **1/4" = 1'-0"**  
date | date **2023-04-03**

drawing number | numéro du dessin  
**AD-200**





**MATERIAL LEGEND**

- BLACK METAL
- CLEAR GLASS
- COLOURED GLASS
- NATURAL COPPER SIDING
- NATURAL STONE CLADDING AND RETAINING WALL
- NATURAL CLAY BRICK CLADDING
- NATURAL CEDAR WOOD SIDING

no. revisions \_\_\_\_\_ date \_\_\_\_\_  
 stamp | timbre \_\_\_\_\_

**1 REAR (EAST) ELEVATION**  
 KD-20 1/4" = 1'-0"



**EAST ELEVATION PERSPECTIVE - MIDDLE**

architect | architecte  
**linebox**  
 STUDIO

**480 CLOVERDALE**

480 CLOVERDALE RD | ROCKCLIFFE PARK, ON | CANADA

drawing title | titre du dessin

**REAR (EAST) ELEVATION**

project number | numéro du projet **204**  
 drawn | dessiné **CK**  
 checked | vérifié **AR**  
 scale | échelle **1/4" = 1'-0"**  
 date | date **2023-04-03**

drawing number | numéro du dessin

**AD-201**






**MATERIAL LEGEND**

- BLACK METAL
- CLEAR GLASS
- COLOURED GLASS
- NATURAL COPPER SIDING
- NATURAL STONE CLADDING AND RETAINING WALL
- NATURAL CLAY BRICK CLADDING
- NATURAL CEDAR WOOD SIDING

**RIGHT SIDE (SOUTH) ELEVATION**  
AD-202 1/4" = 1'-0"


no revisions date  
stamp | timbre

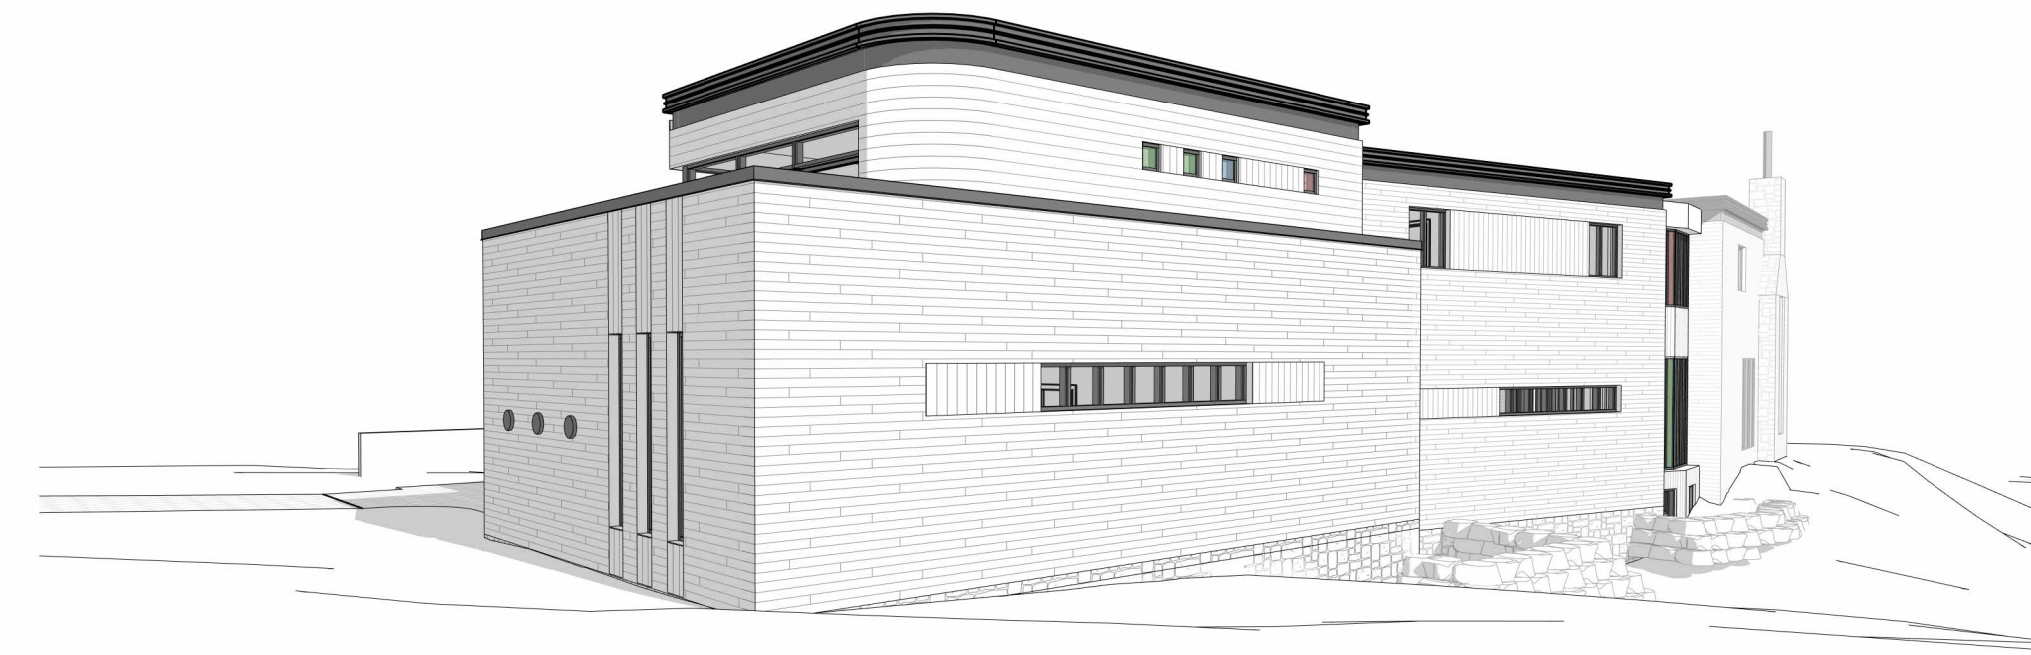

**SOUTH ELEVATION PERSPECTIVE - LEFT**



**SOUTH ELEVATION PERSPECTIVE - MIDDLE**

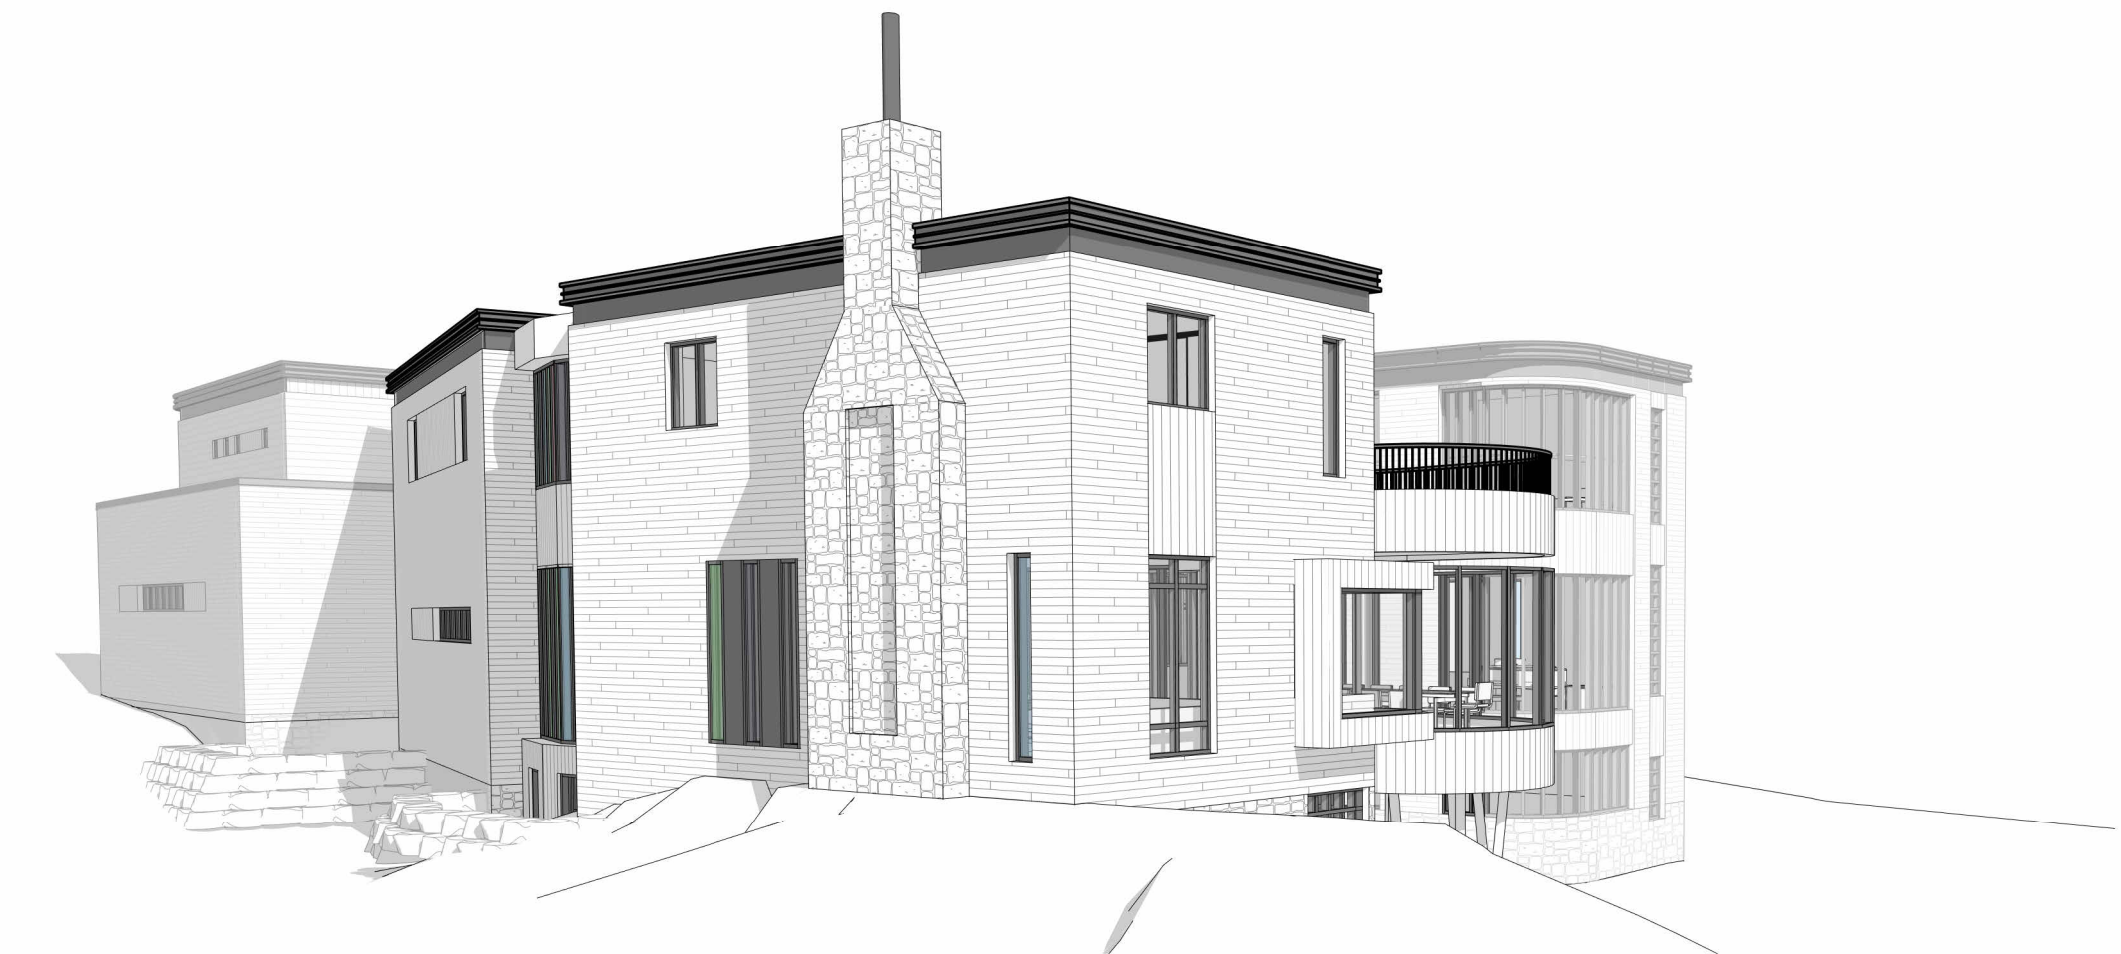

**SOUTH ELEVATION PERSPECTIVE - RIGHT**

architect | architecte  
**linebox**  
STUDIO

project title  
**480 CLOVERDALE**

480 CLOVERDALE RD | ROCKCLIFFE PARK, ON | CANADA

drawing title | titre du dessin  
**RIGHT SIDE (SOUTH) ELEVATION**

project number | numéro du projet **204**  
drawn | dessiné **CK**  
checked | vérifié **AR**  
scale | échelle **1/4" = 1'-0"**  
date | date **2023-04-03**

drawing number | numéro du dessin

**AD-202**



