

Committee of Adjustment
APR 20 2023
City of Ottawa

PLAN NUMBER TO SHOW FINANC DEVELOPMENT PLAN, 14, 2023
 FILE: 0123-2023-0001/CMA/2023-04-20-2023



THE PLAN OF SURVEY RELATES TO THE PLAN SUBMISSION FROM SOURCE K-48203
 DATED: 20/03/2023
 DATE OF THIS CERTIFICATE: 20/03/2023
 DRAWN BY: [Signature]
 CHECKED BY: [Signature]
 APPROVED BY: [Signature]

ELEVATION NOTE:
 1. THIS IS THE RESPONSIBILITY OF THE USER OF THIS INFORMATION TO VERIFY THAT THE ELEVATION AND DRAINAGE INFORMATION IS CORRECT AND COMPLETE. THE USER SHALL BE RESPONSIBLE FOR ANY ERRORS, OMISSIONS OR DISCREPANCIES THAT MAY ARISE FROM THE USE OF THIS INFORMATION.


SURVEYOR'S CERTIFICATE:
 I, THE SURVEYOR, AND I AM ASSURED WITH THE SURVEY THAT THE SURVEYING ACT AND THE REGULATIONS MADE UNDER THAT ACT, 2016, AND THE SURVEYING ACT, 1990, AND THE REGULATIONS MADE UNDER THAT ACT, 1990, APPLY TO THIS SURVEY.

LEGEND:
 --- EXISTING DRIVEWAY
 --- EXISTING ASPHALT DRIVEWAY
 --- EXISTING CONCRETE DRIVEWAY
 --- EXISTING ASPHALT DRIVEWAY
 --- EXISTING CONCRETE DRIVEWAY
 --- EXISTING ASPHALT DRIVEWAY
 --- EXISTING CONCRETE DRIVEWAY
 --- EXISTING ASPHALT DRIVEWAY
 --- EXISTING CONCRETE DRIVEWAY


EXISTING AREA SCHEDULE		
STRUCTURE	SQUARE METERS	
PROPERTY	METERS	
CONCRETE	METERS	
DRIVEWAY	METERS	
CONCRETE	METERS	

NOTES:
 1. THIS PLAN HAS BEEN PREPARED BY THE SURVEYOR IN ACCORDANCE WITH THE SURVEYING ACT, 1990, AND THE REGULATIONS MADE UNDER THAT ACT, 1990.
 2. THE USER OF THIS INFORMATION SHALL BE RESPONSIBLE FOR ANY ERRORS, OMISSIONS OR DISCREPANCIES THAT MAY ARISE FROM THE USE OF THIS INFORMATION.
 3. THE SURVEYOR HAS CONDUCTED A VISUAL INSPECTION OF THE SITE AND HAS FOUND THAT THE INFORMATION PROVIDED IS ACCURATE AND COMPLETE.


PLAN OF SURVEY WITH TOPOGRAPHIC DETAILS
 PART OF LOT 20
 CONCESSION 1
 TOWNSHIP OF GOSFORD
 CITY OF OTTAWA
 J.D. BARNES LIMITED

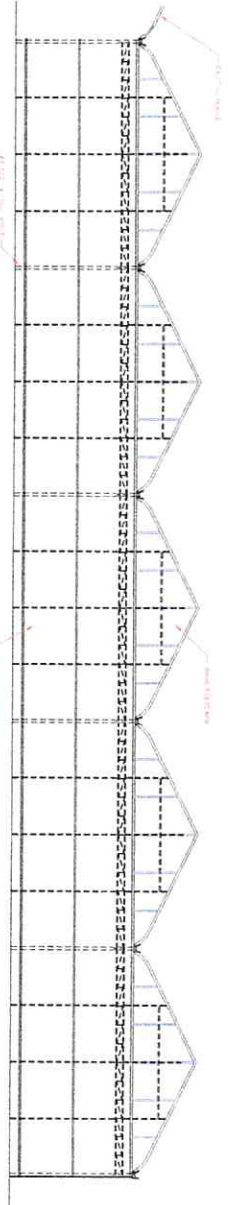

GABLE ELEVATION

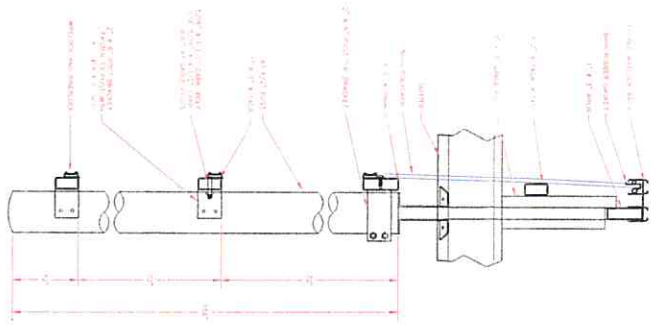

GABLE CROSS SECTION

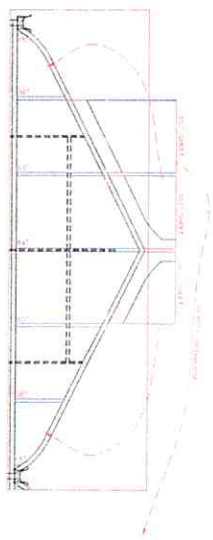

GABLE PEAK CUTTING PATTERN

Westbrook
Greenhouse Systems Limited

PROJECT
Link Greenhouses
3500 BRADCO RD., BOWMANVILLE, ON, L1C 3K3

GABLE
ELEVATION

Drawn By	NTS	Scale	5/1100
Checked By	RCV	Date	




4A

Committee of Adjustment

APR 20 2023

City of Ottawa

ISSUED FOR PERMITS ONLY

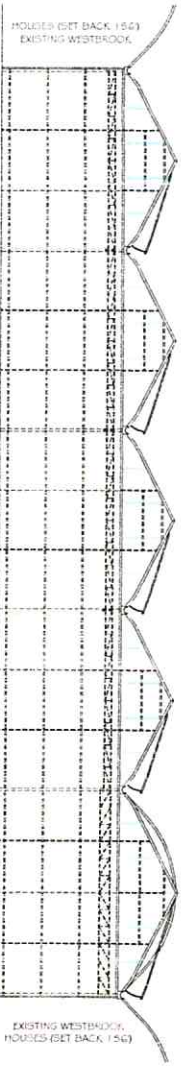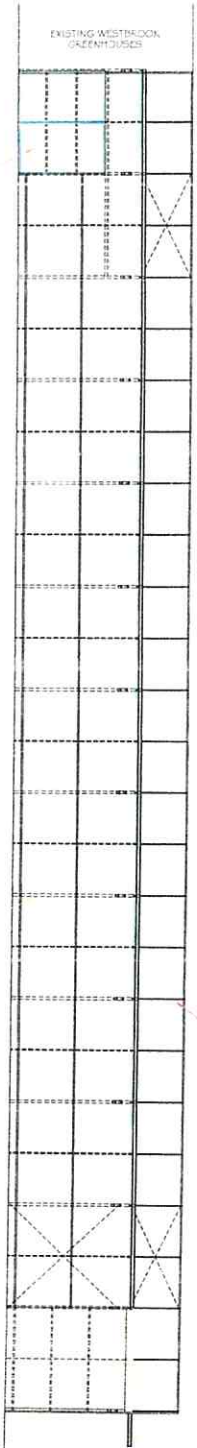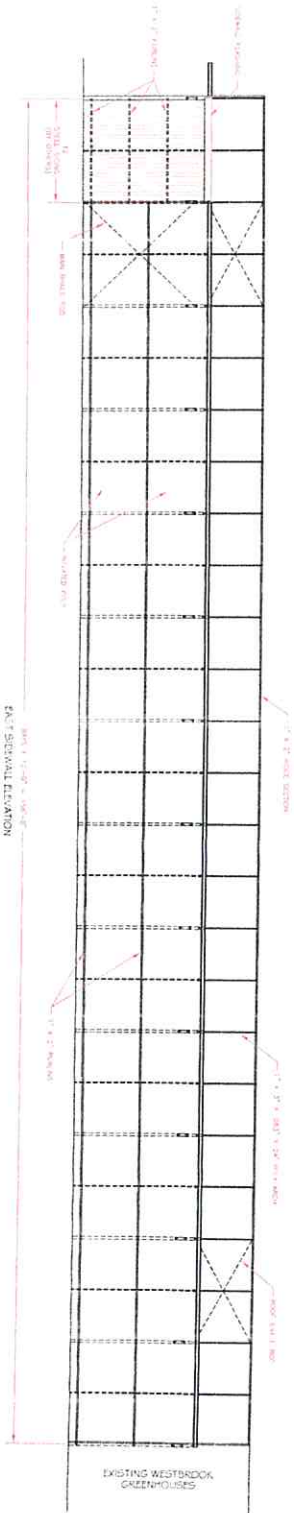

SOUTH ELEVATION

ISSUED FOR PERMITS ONLY

Committee of Adjustment

APR 20 2023

City of Ottawa

NOT TO SCALE
 THE INFORMATION IN THIS DRAWING IS THE PROPERTY OF THE CONSULTANT AND IS FOR YOUR INFORMATION ONLY. IT IS NOT TO BE REPRODUCED OR TRANSMITTED IN ANY FORM OR BY ANY MEANS, ELECTRONIC OR MECHANICAL, WITHOUT PERMISSION IN WRITING FROM THE CONSULTANT.

Westbrook
 GREENHOUSE SYSTEMS LTD.
 3590 BRADCO RD, BOWMANVILLE, ON, L1C 3K5

Link Greenhouses
 Elevations

DATE	BY	CHECKED
05/20/11	Len	

SCALE: 1/8" = 1'-0"

4A

quote: 228458