


Committee of Adjustment  
Received | Reçu le

Revised | Modifié le : 08-17-2023

City of Ottawa | Ville d'Ottawa  
Comité de dérogation

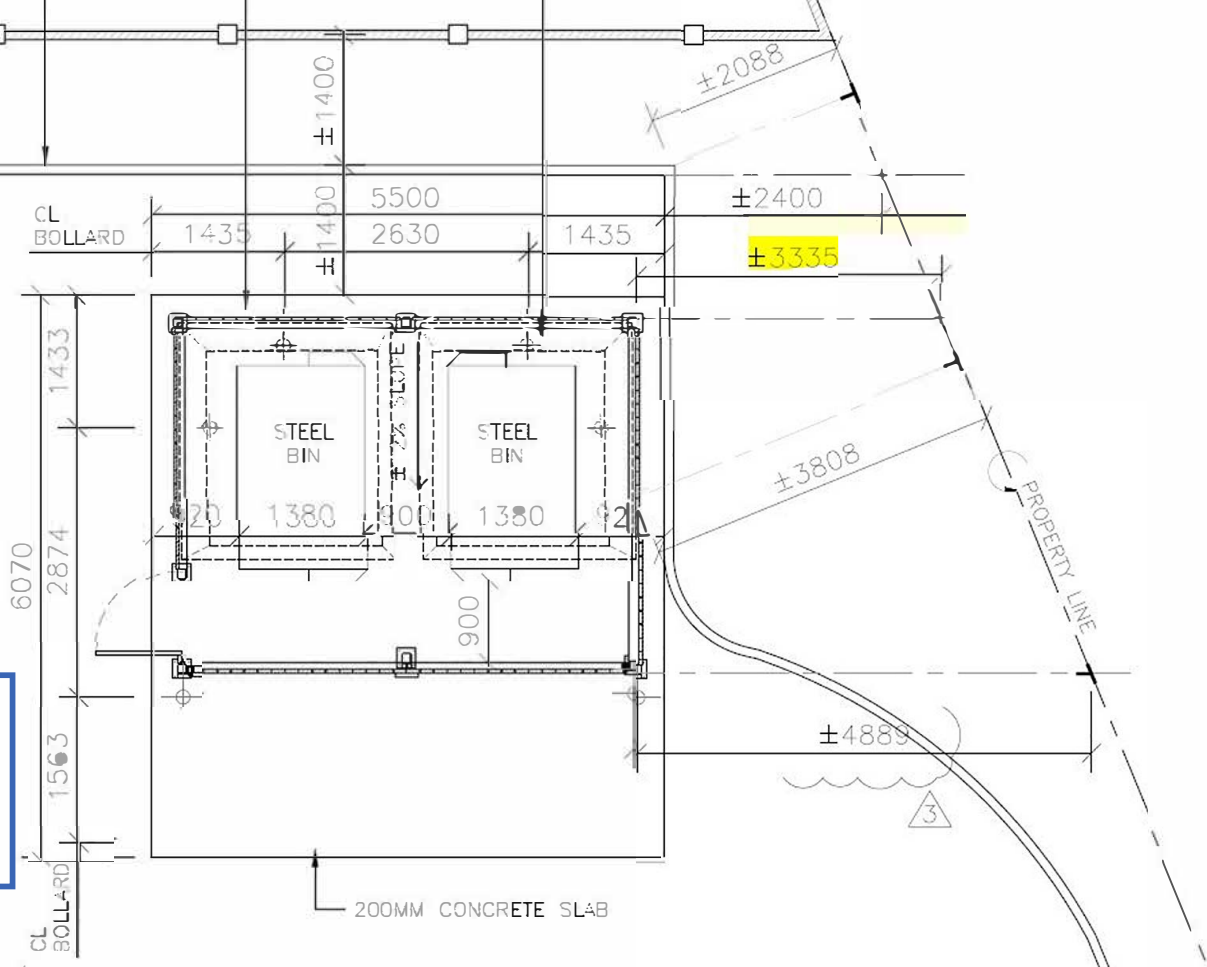

200MM CONCRETE SLAB



3

SITE PLAN W/ GARBAGE ENCLOSURE

S102

SCALE N.T.S.



 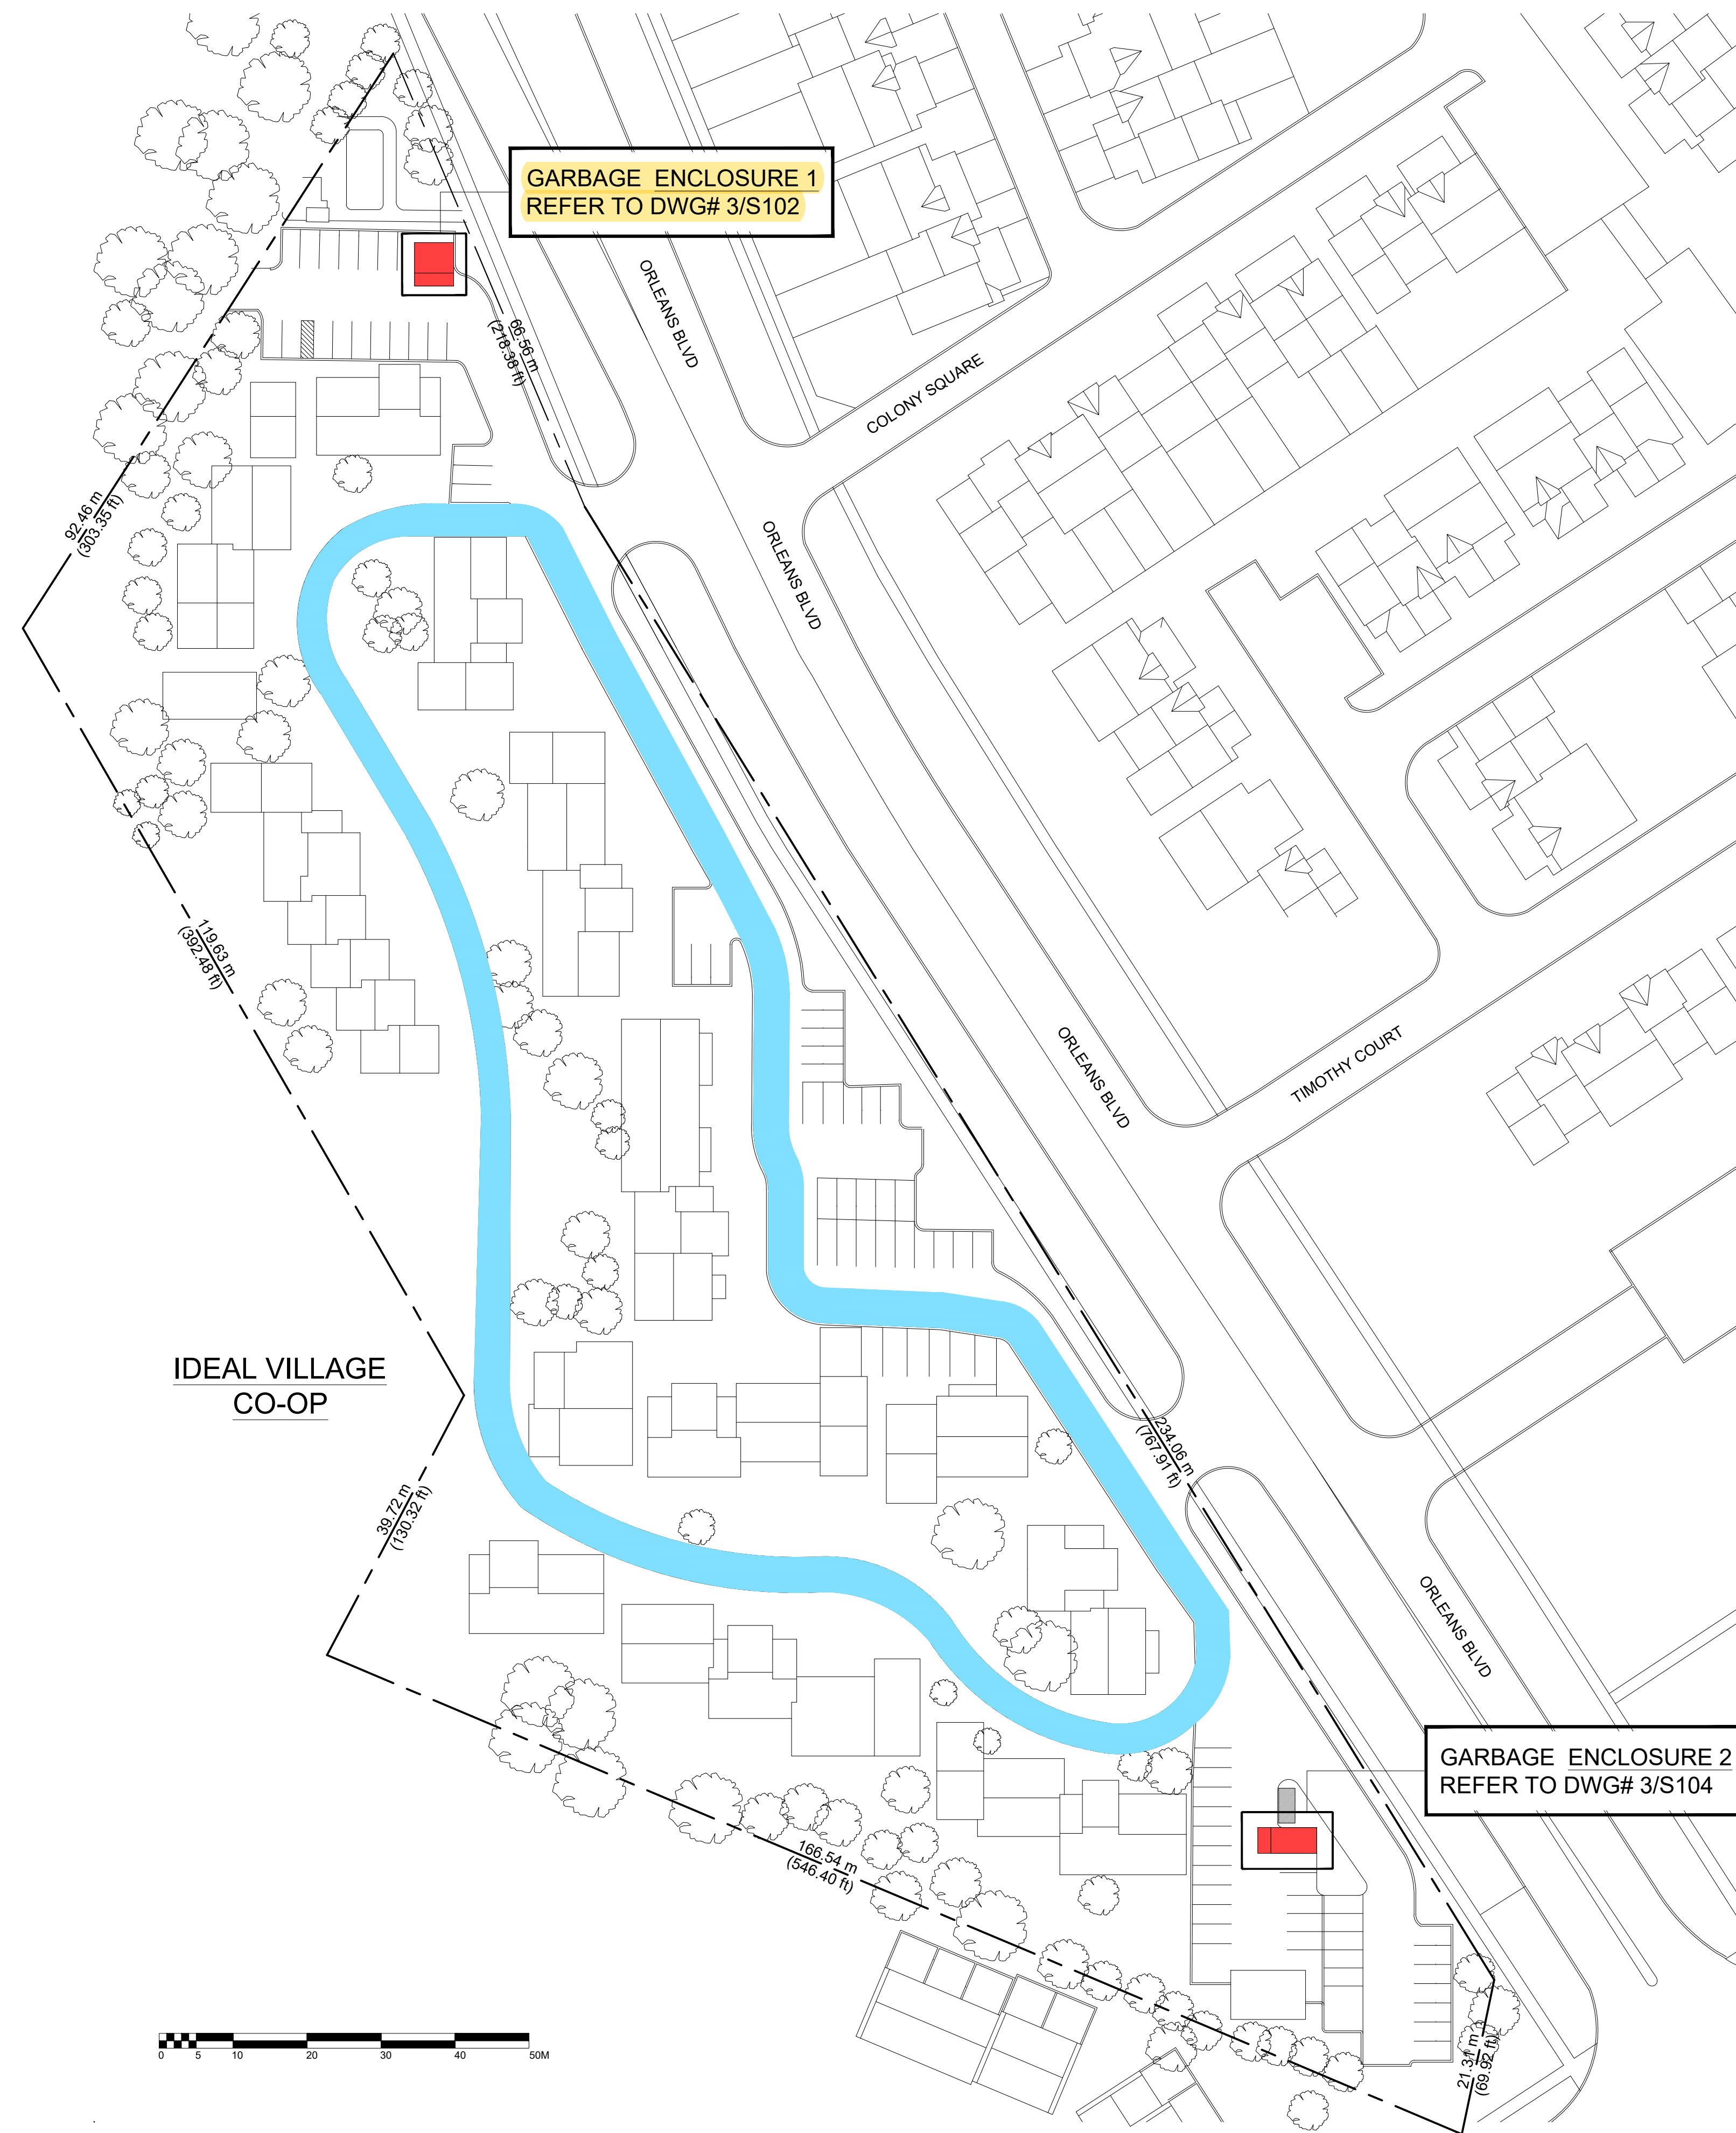

LEGEND:

FIRE LANE

1 SITE PLAN  
S101 SCALE N.T.S.

THIS DRAWING IS THE SOLE PROPERTY OF IRC BUILDING SCIENCES GROUP AND MAY NOT BE REPRODUCED WITHOUT IRC GROUP'S WRITTEN CONSENT. © 2023


No.	DATE	ISSUE	BY
3	2023/08/08	ISSUED FOR REVIEW 60%	C.S.
2	2023/06/02	ISSUED FOR REVIEW 60%	C.S.
1	2023/03/03	ISSUED FOR REVIEW 60%	Z.S.

**irc GROUP** **IRC Building Sciences Group**  
 A Rimkus Company  
 38 ANTARES DRIVE, SUITE 1200  
 OTTAWA, ONTARIO, K2E 7V2  
 TEL: 613.225.0693, FAX: 613.225.7331  
 1.888.607.5245 WWW.IRCGROUP.COM


PROJECT	GARBAGE ENCLOSURES
LOCATION	1176 ORLEANS BLVD., ORLEANS, ONTARIO
DESIGNER	
DESCRIPTION	SITE PLAN

DATE	2023/02/08	JOB	EB22-002SP_22863
SCALE	N.T.S.	MATTER #	100155755
DRAWN BY	R.V.	SHEET	S101
CHECK BY	Z.S.		




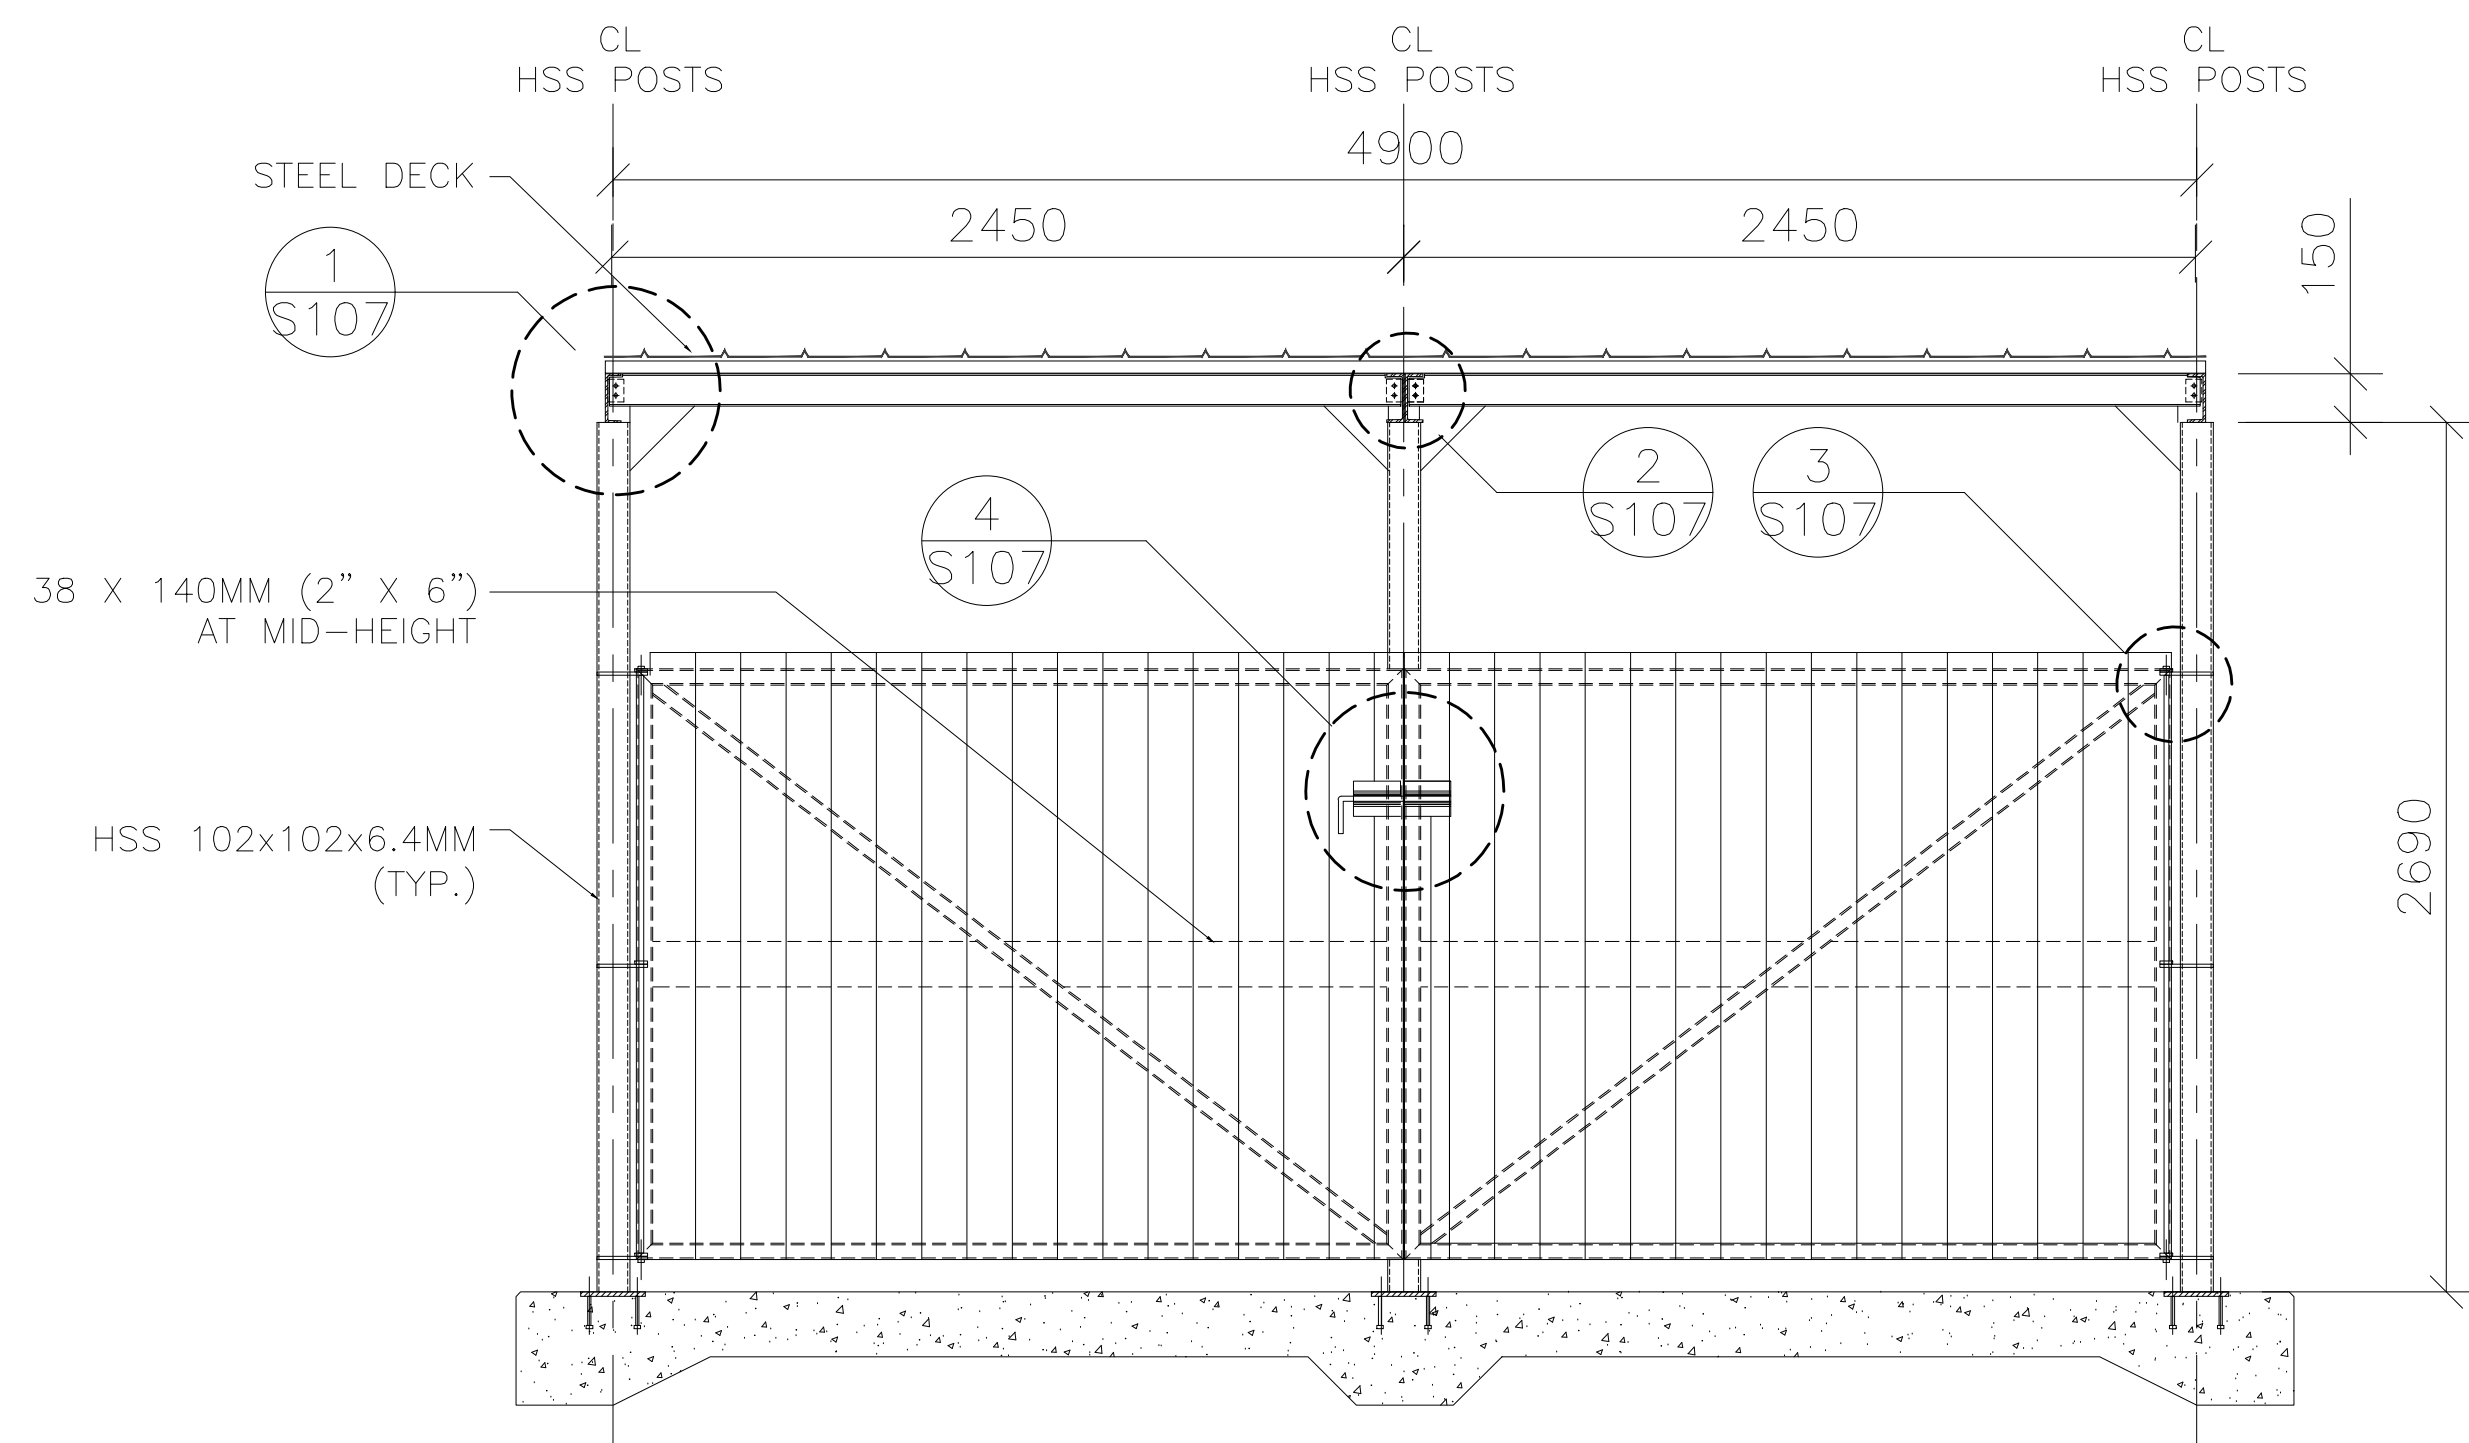


1 SOUTH ELEVATION  
S103 SCALE N.T.S.

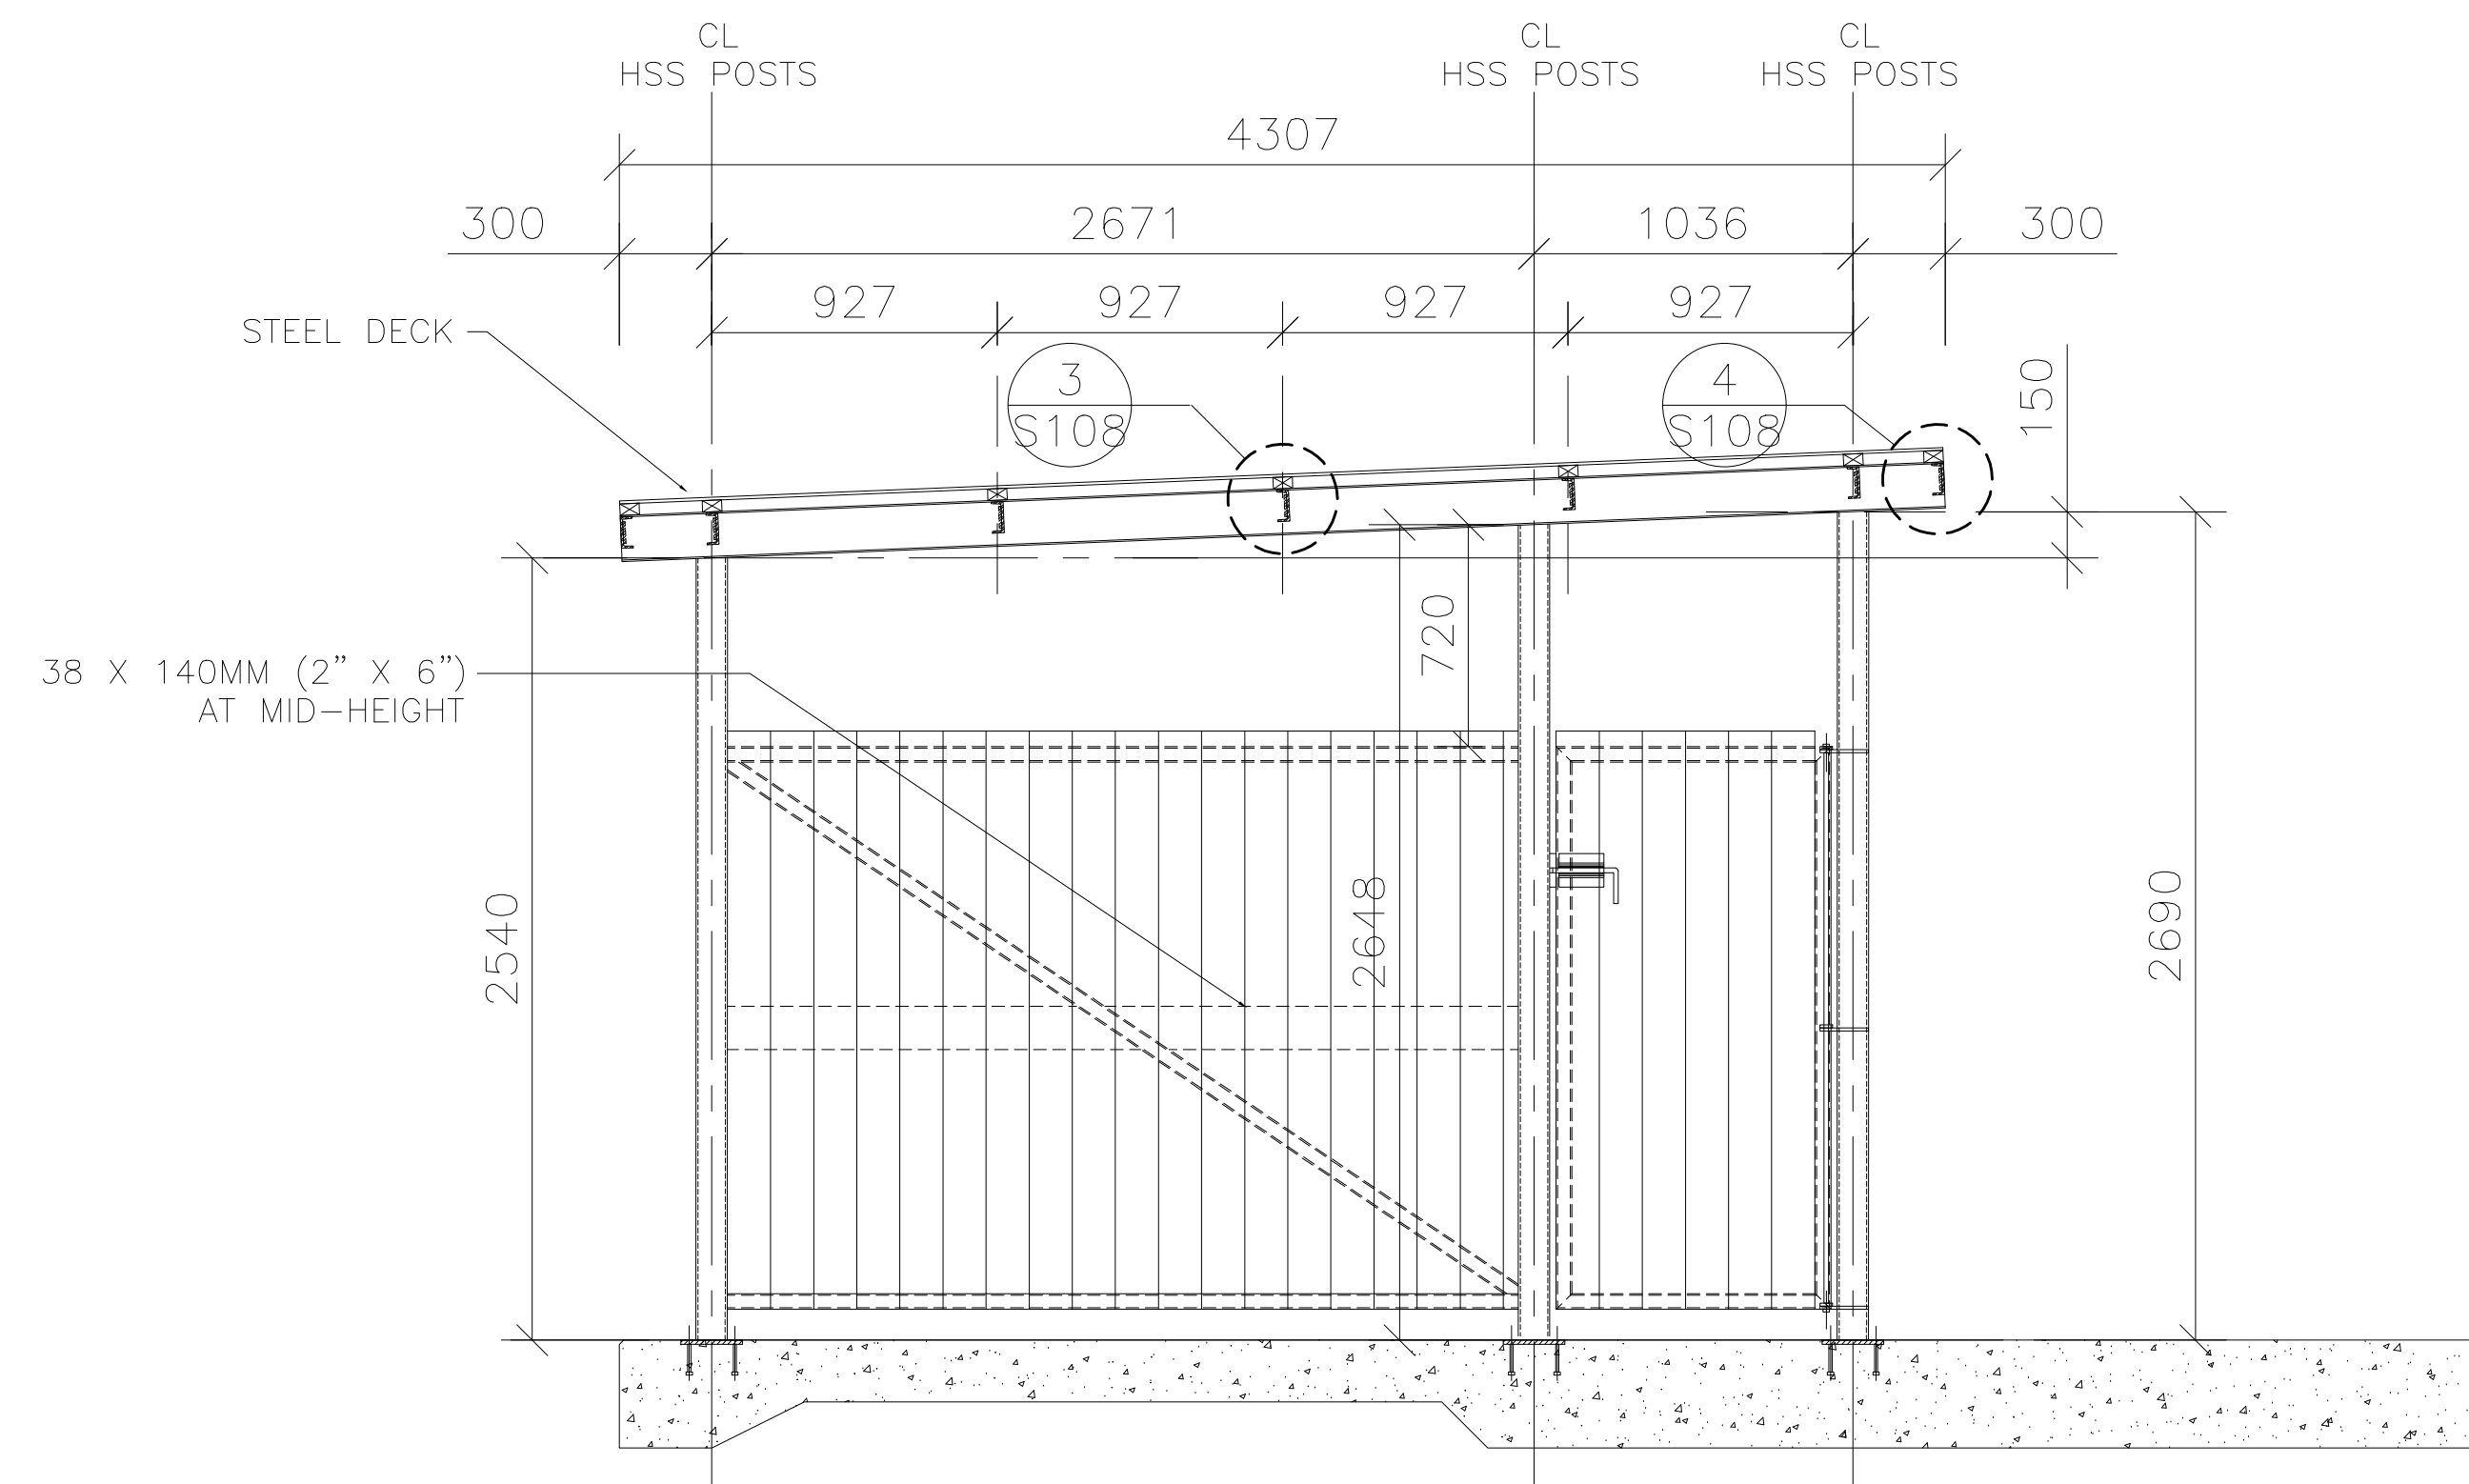

2 WEST ELEVATION  
S103 SCALE N.T.S.

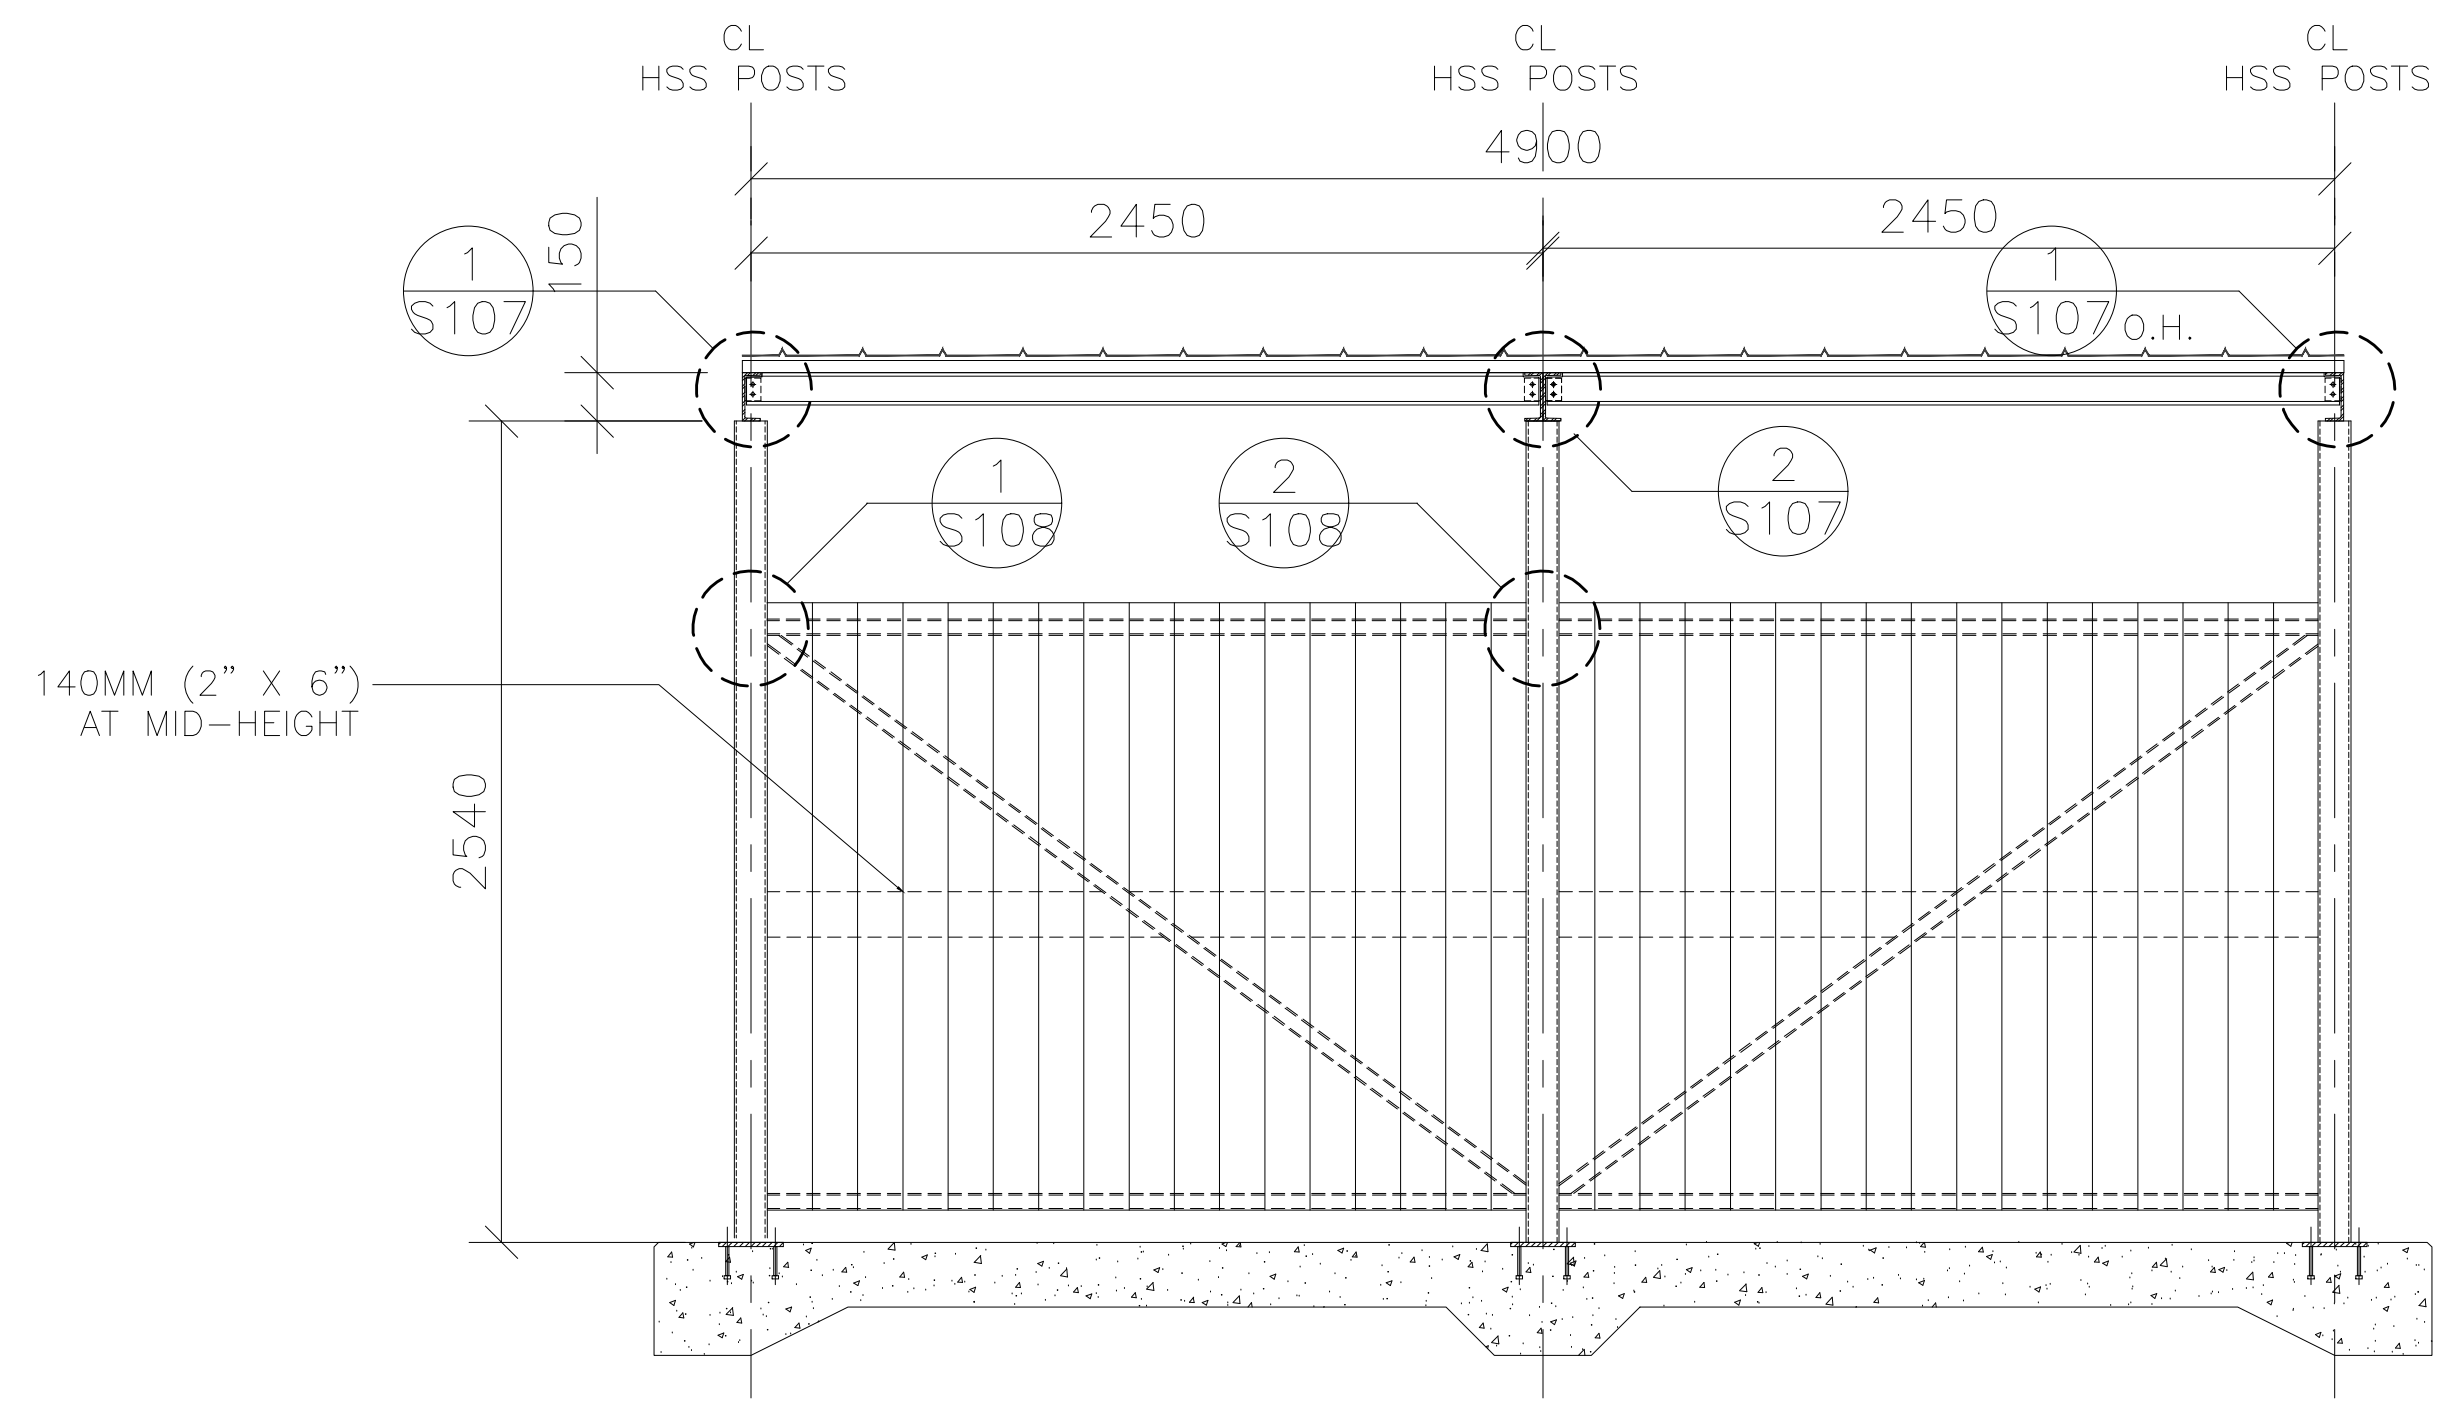

3 NORTH ELEVATION  
S103 SCALE N.T.S.

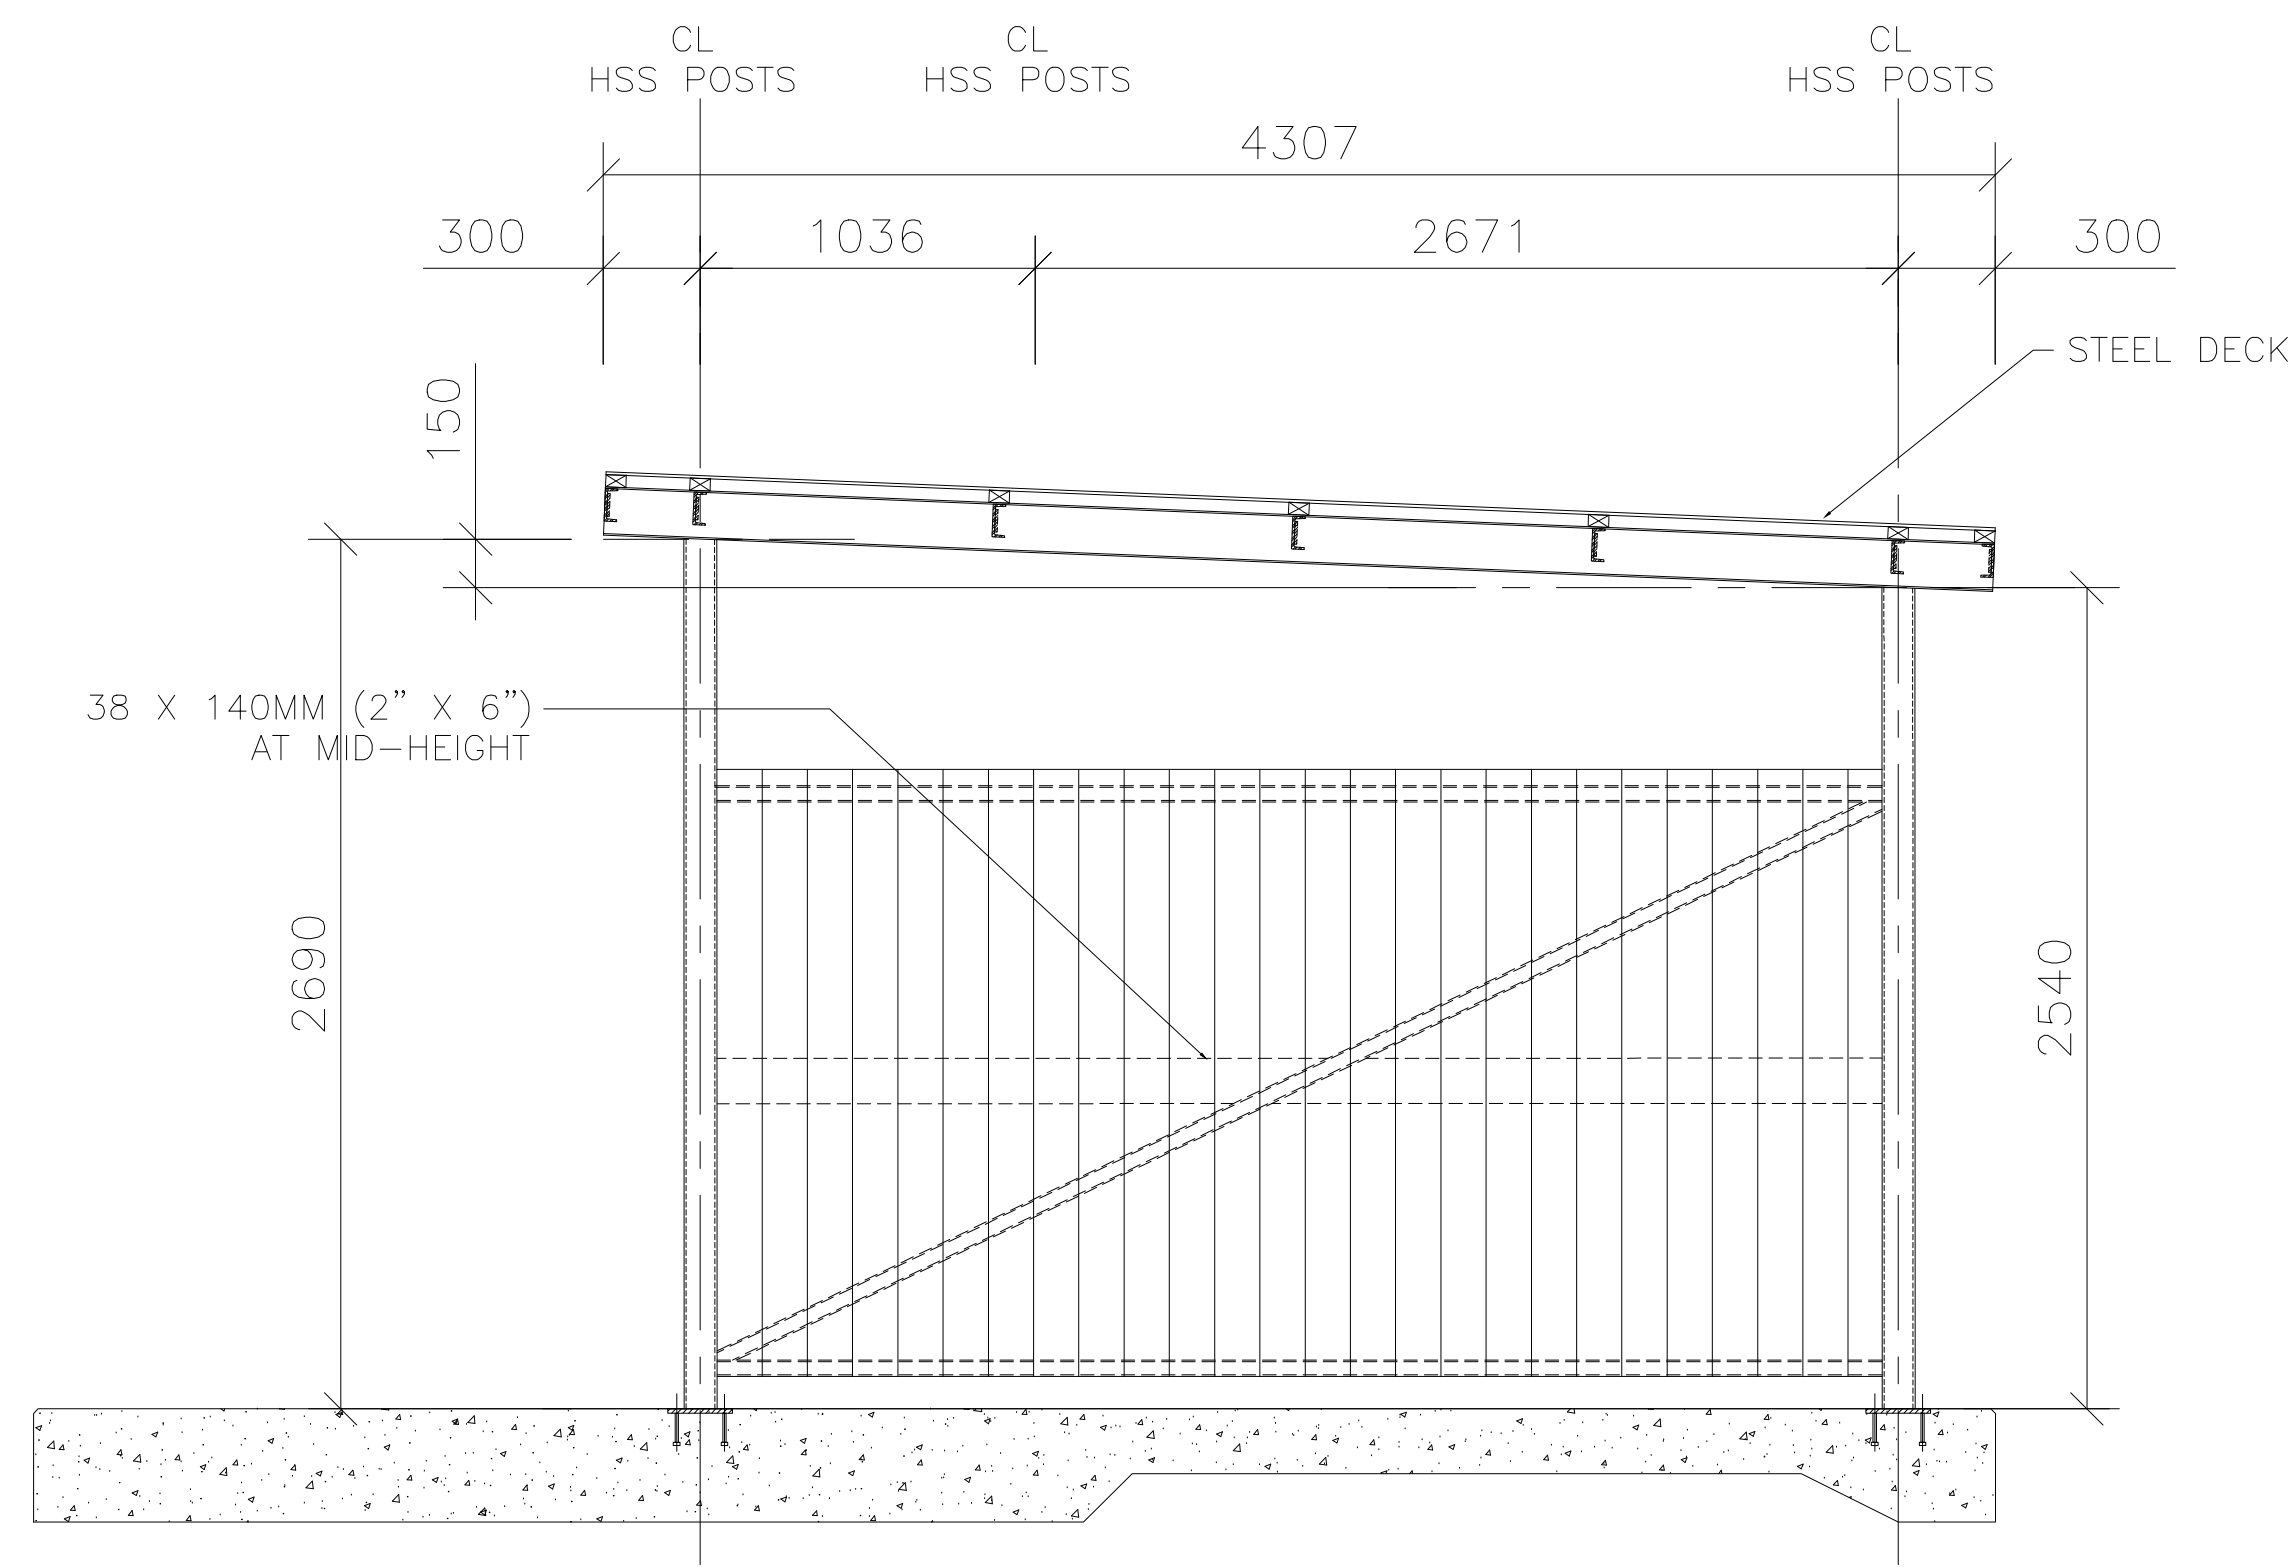

4 EAST ELEVATION  
S103 SCALE N.T.S.

THIS DRAWING IS THE SOLE PROPERTY OF IRC BUILDING SCIENCES GROUP AND MAY NOT BE REPRODUCED WITHOUT IRC GROUP'S WRITTEN CONSENT. © 2023

No.	DATE	ISSUE	BY
3	2023/08/08	ISSUED FOR REVIEW 60%	C.S.
2	2023/06/02	ISSUED FOR REVIEW 60%	C.S.
1	2023/03/03	ISSUED FOR REVIEW 60%	Z.S.

**irc** GROUP  
**IRC Building Sciences Group**  
 A Rimkus Company  
 38 ANTARES DRIVE, SUITE 1200  
 OTTAWA, ONTARIO, K2E 7V2  
 TEL: 613.225.0693, FAX: 613.225.7331  
 1.888.607.5245 WWW.IRCGROUP.COM

PROJECT GARBAGE ENCLOSURES


LOCATION 1176 ORLEANS BLVD.,  
ORLEANS, ONTARIO

DESIGNER


DESCRIPTION

ELEVATIONS


DATE	2023/02/08	JOB	EB22-002SP_22863
SCALE	N.T.S.	MATTER #	100155755
DRAWN BY	R.V.	SHEET	S103
CHECK BY	Z.S.		

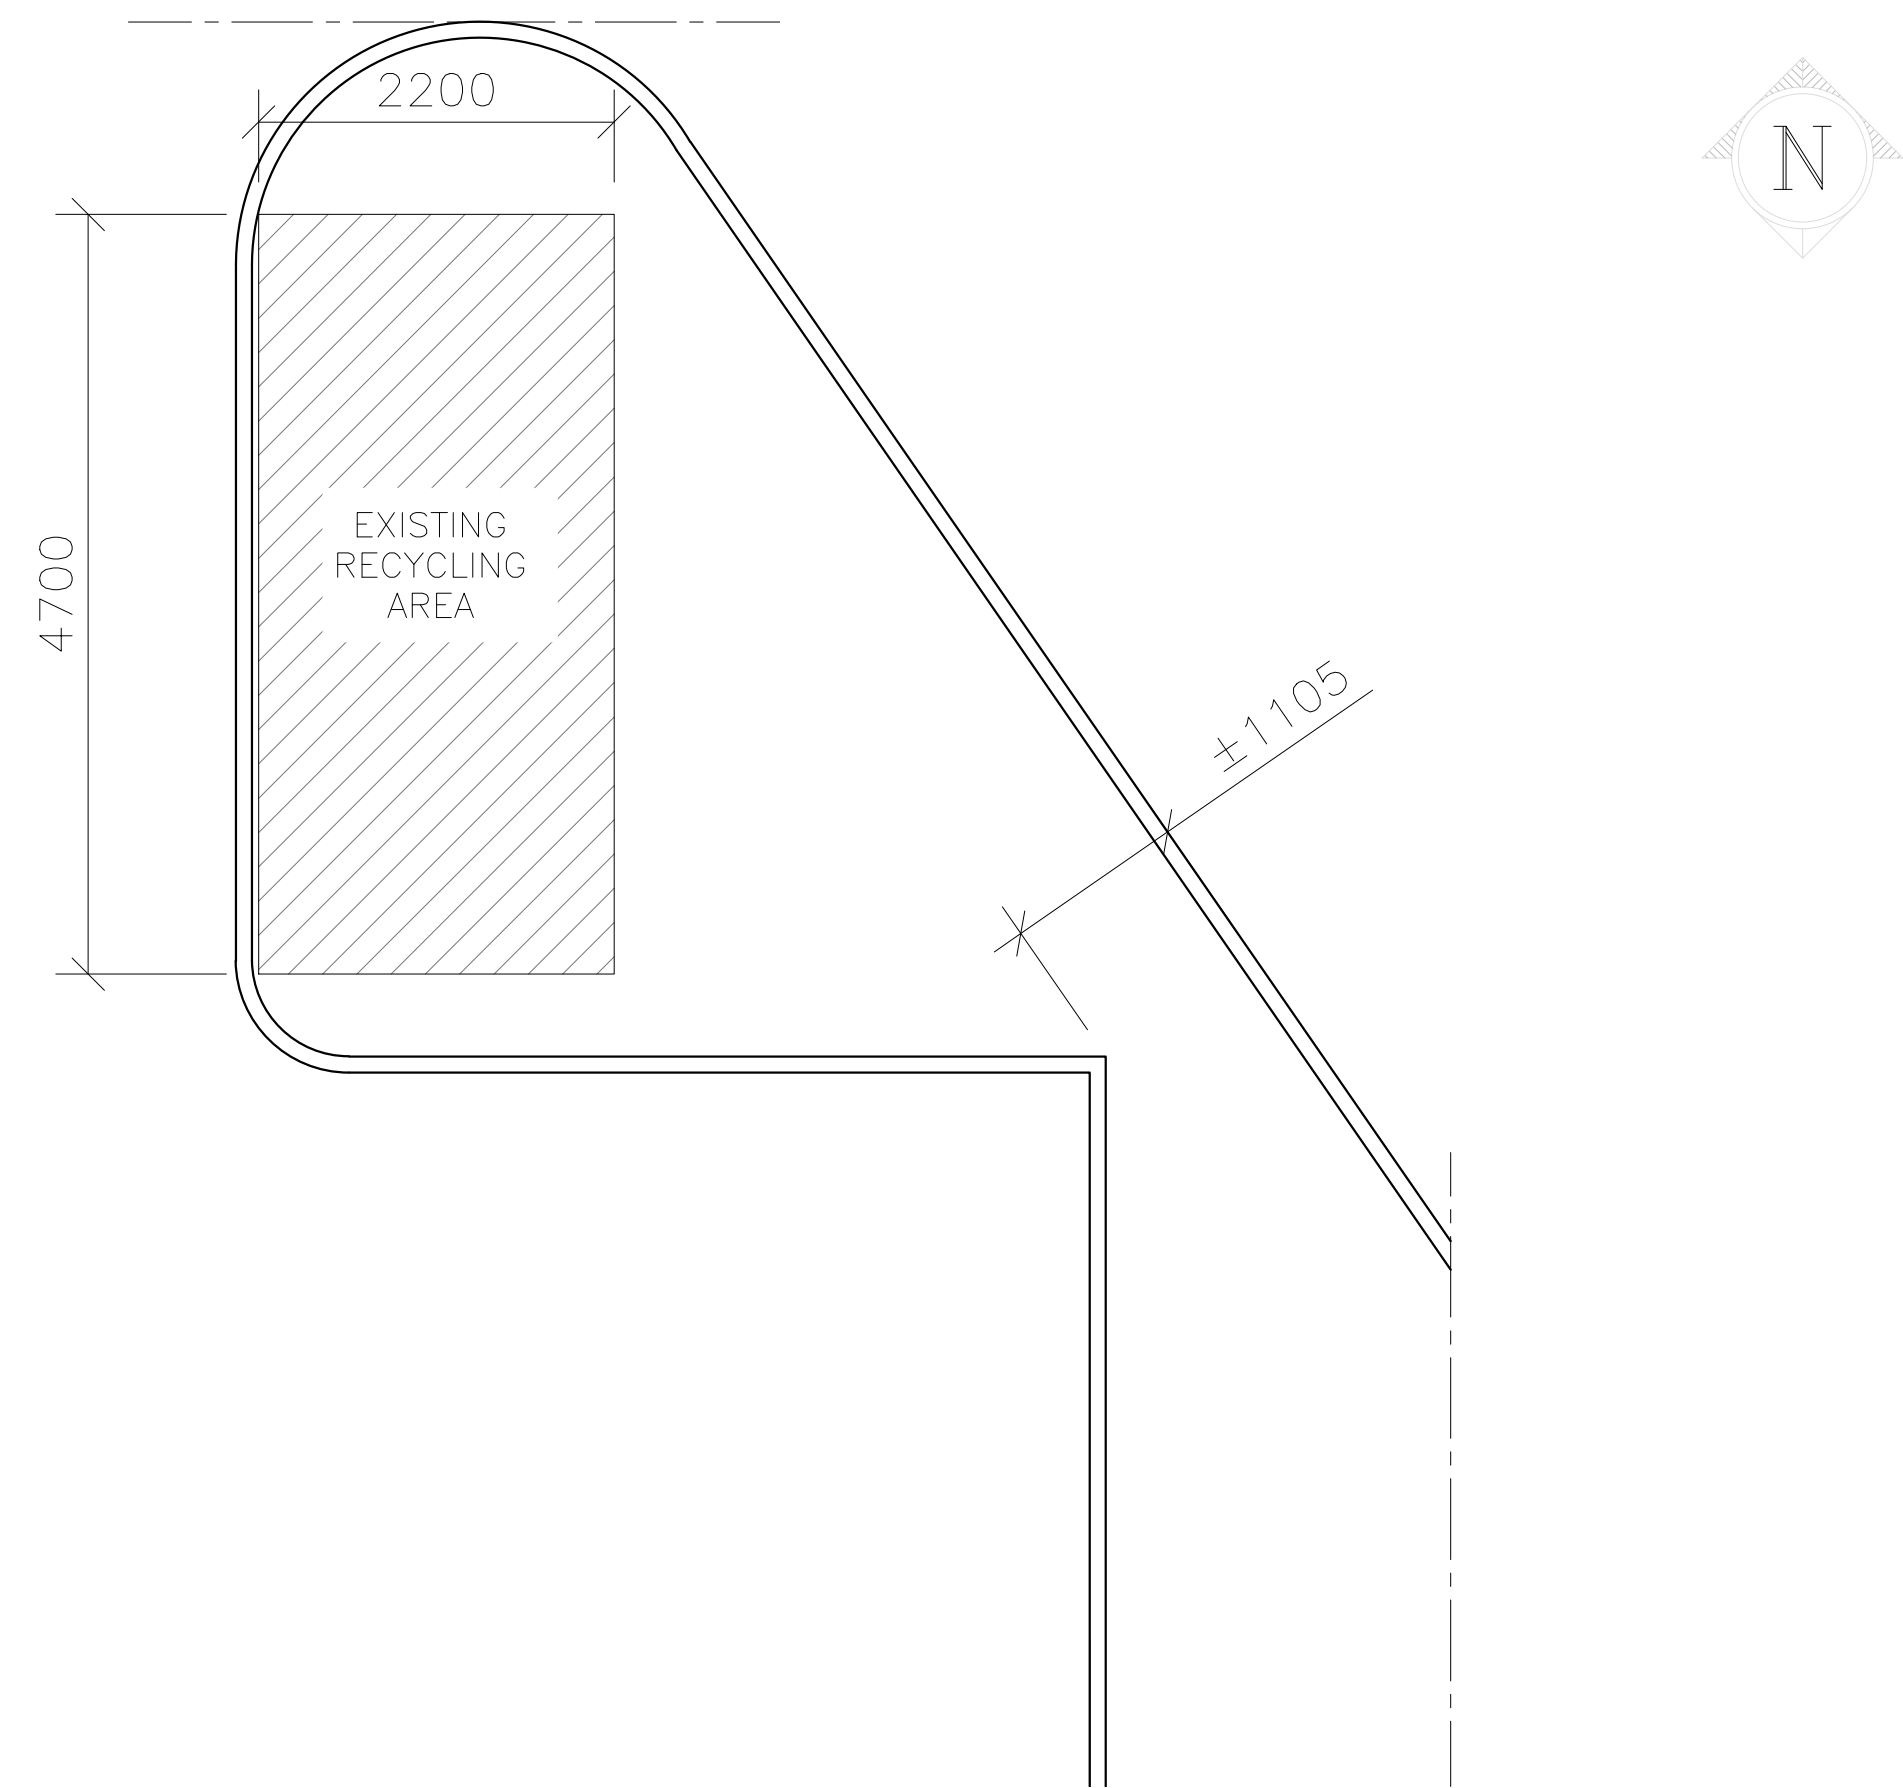


1 EXISTING SITE PLAN  
S104 SCALE N.T.S.

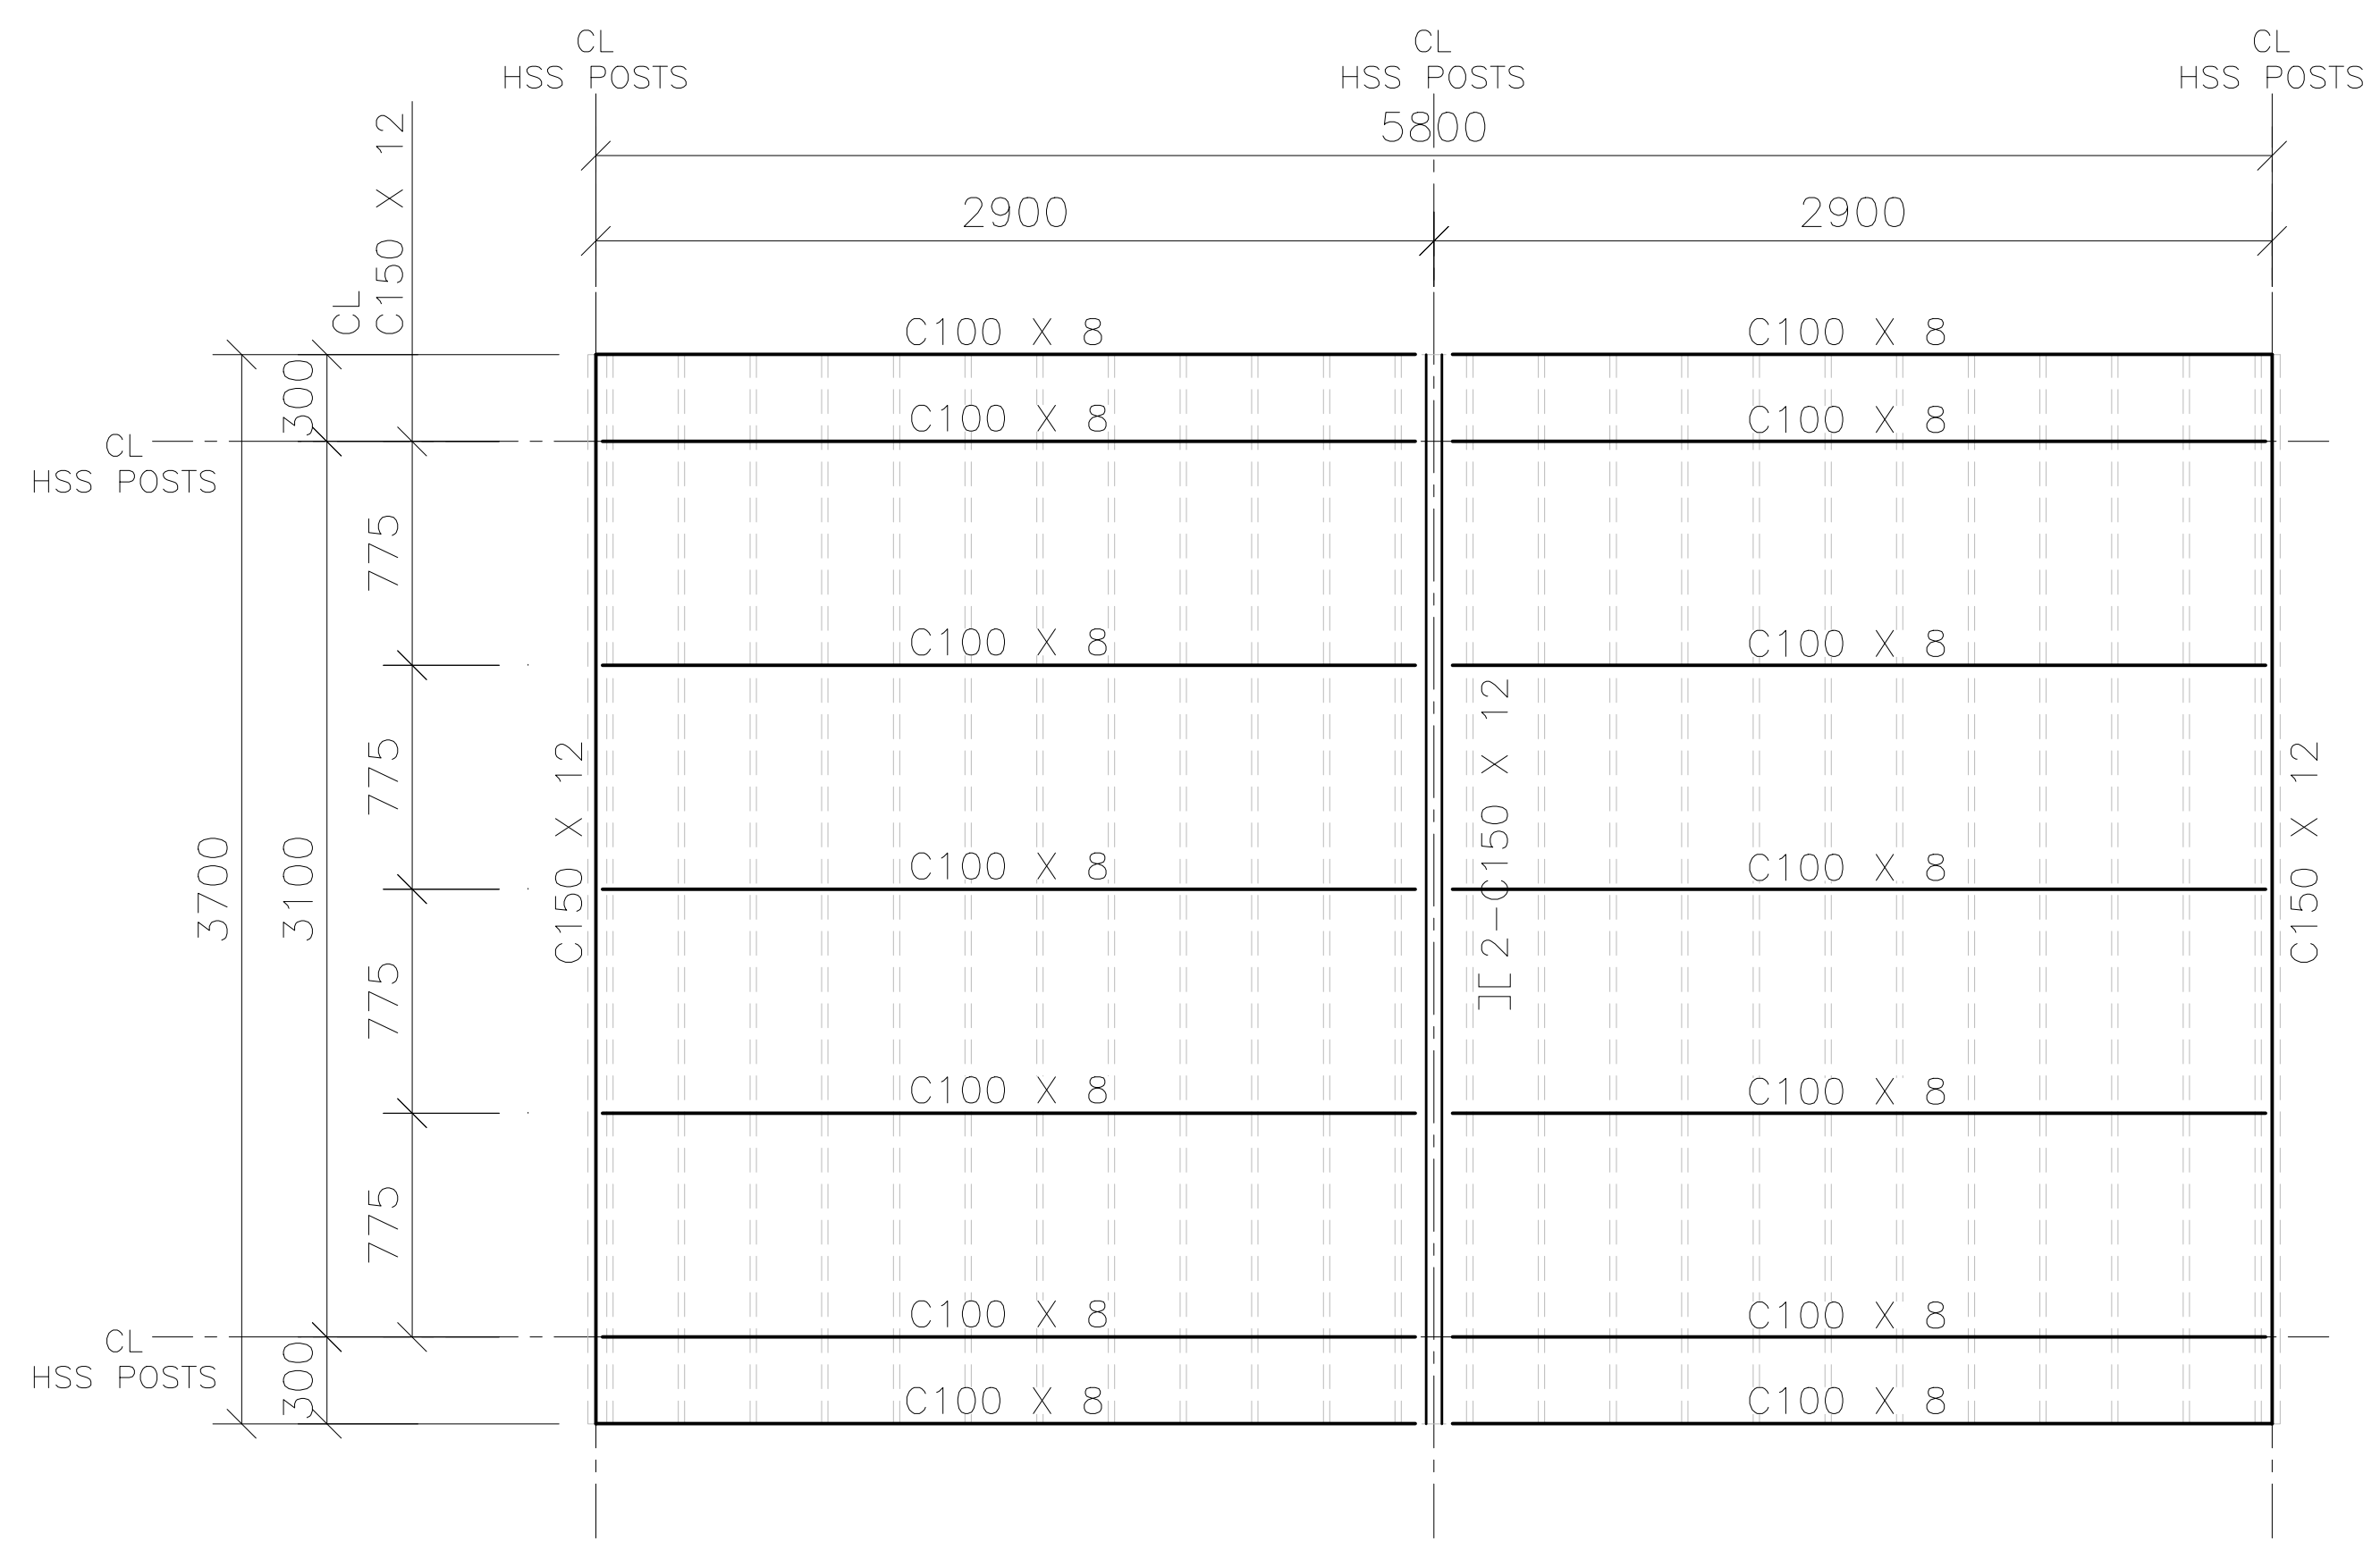

2 PLAN VIEW AT ROOF LEVEL  
S104 SCALE N.T.S.

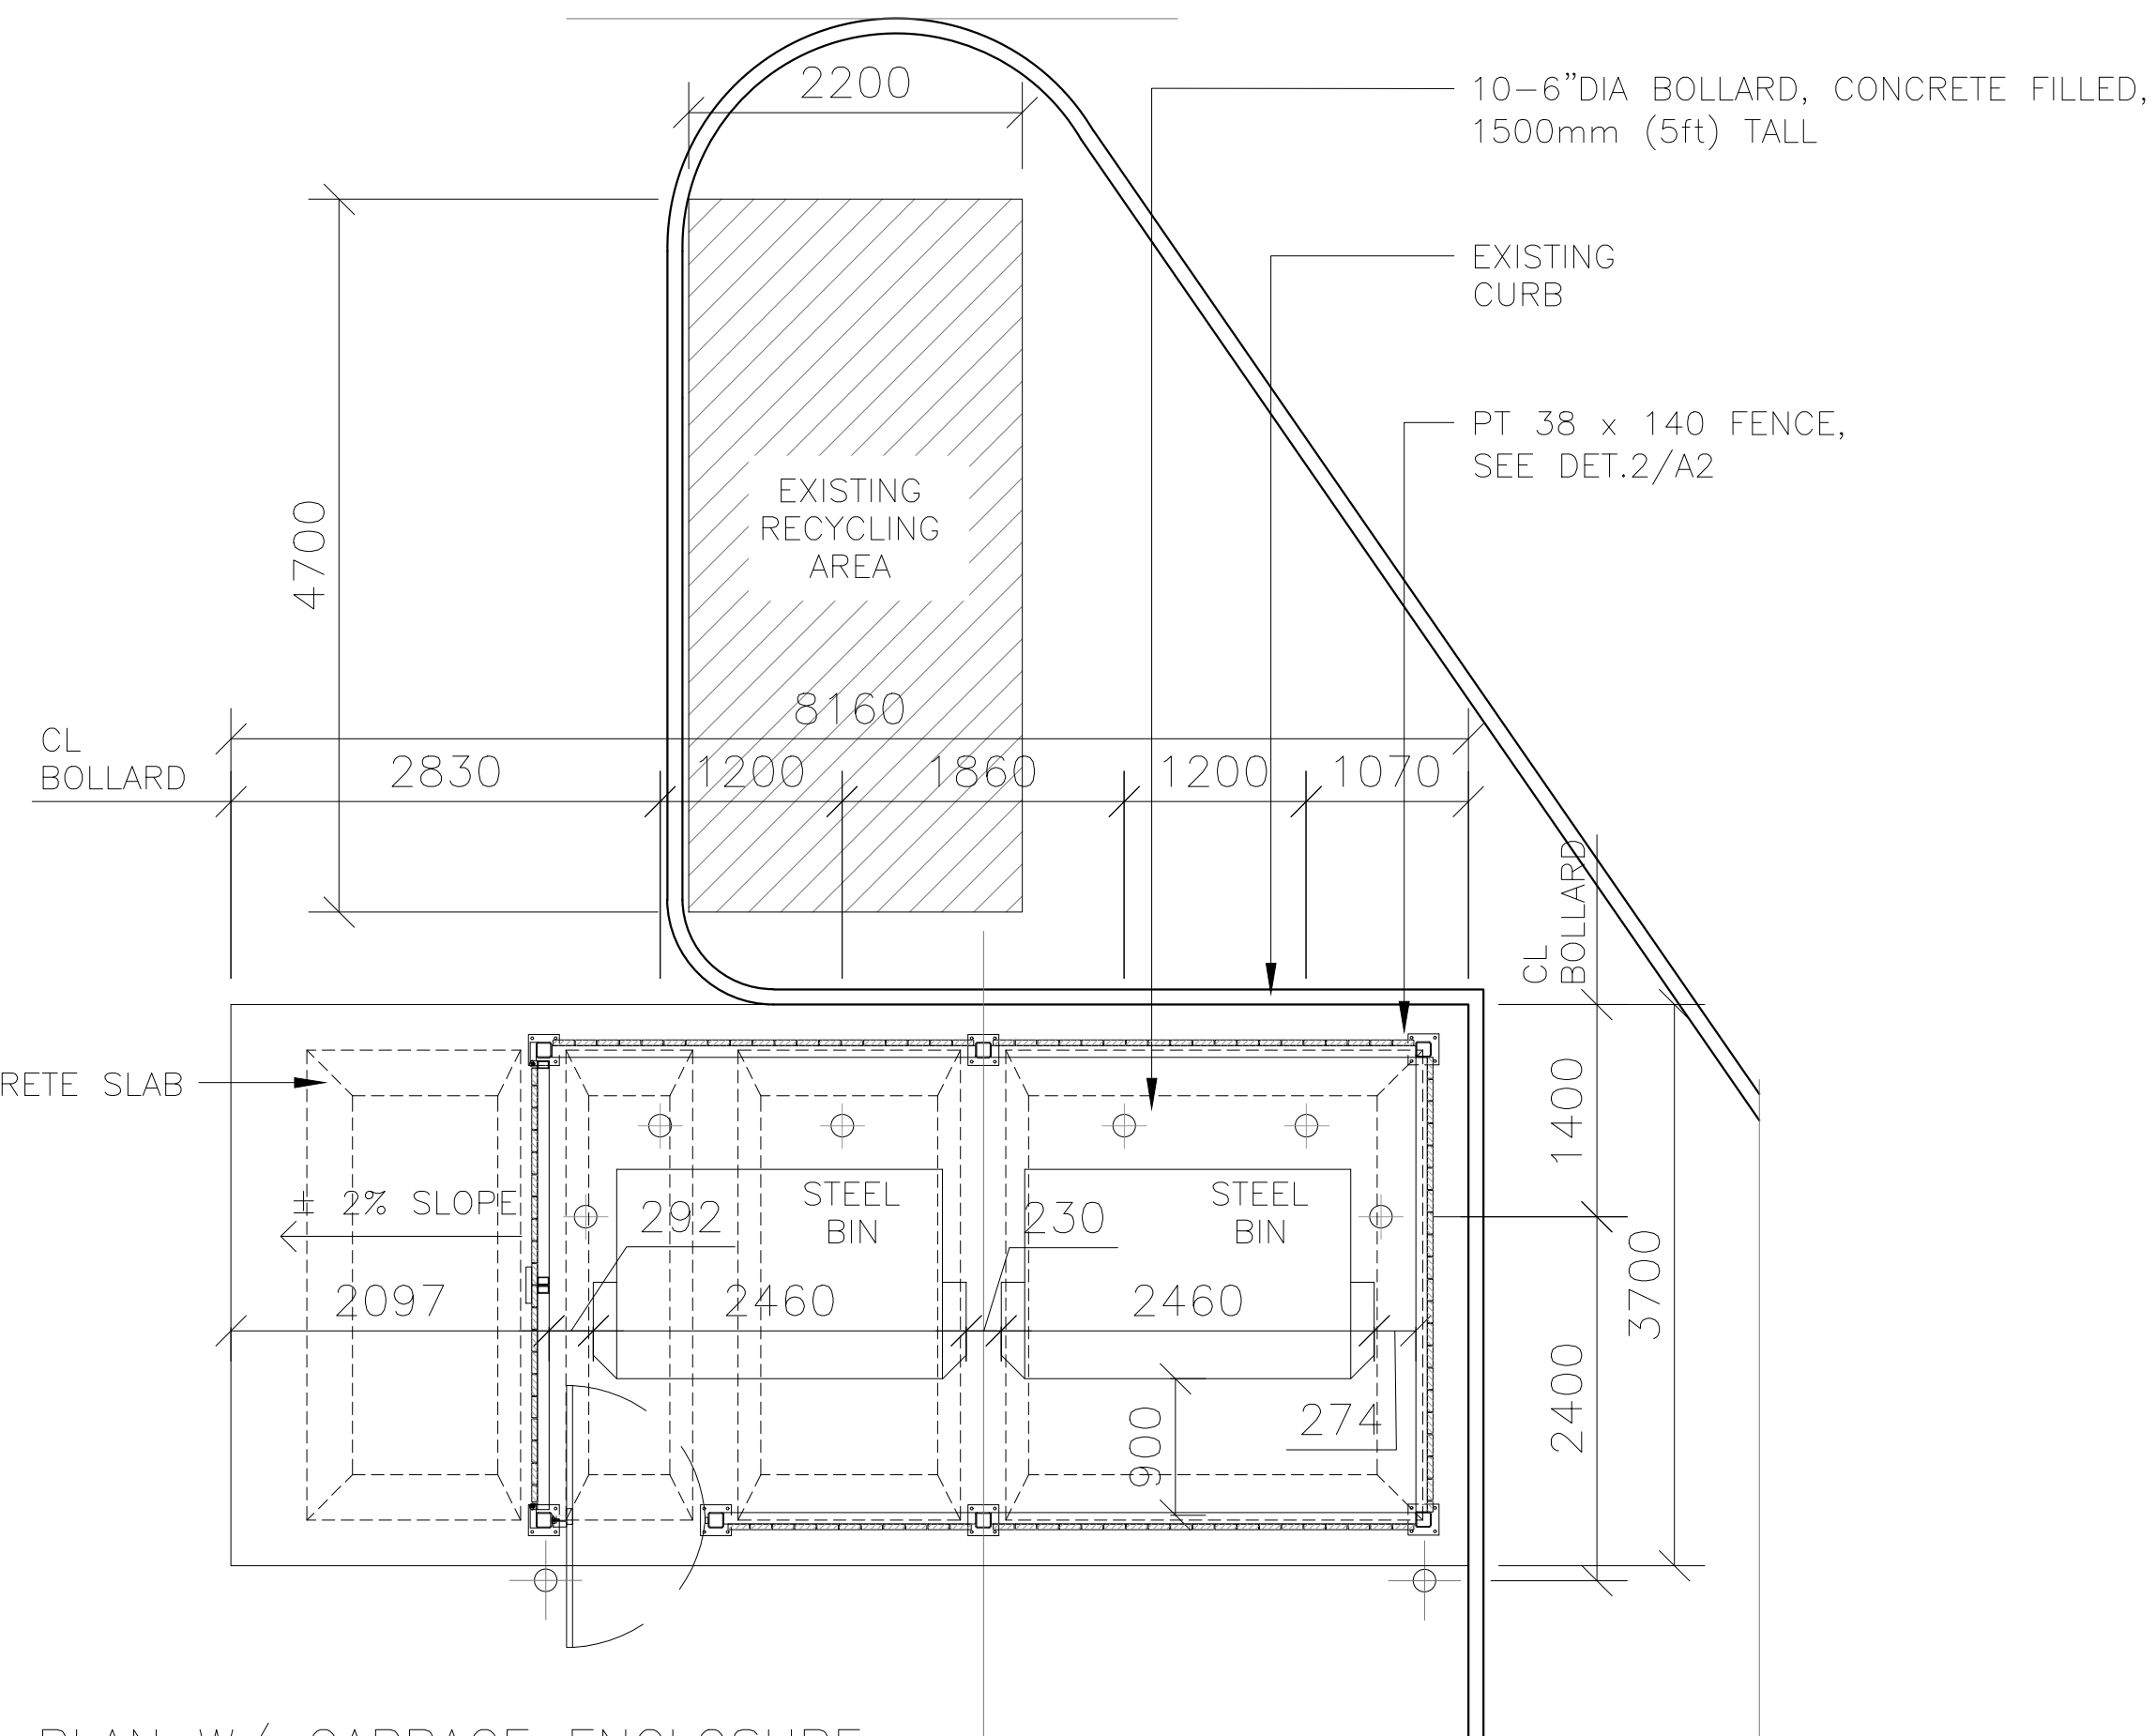

3 SITE PLAN W/ GARBAGE ENCLOSURE  
S104 SCALE N.T.S.

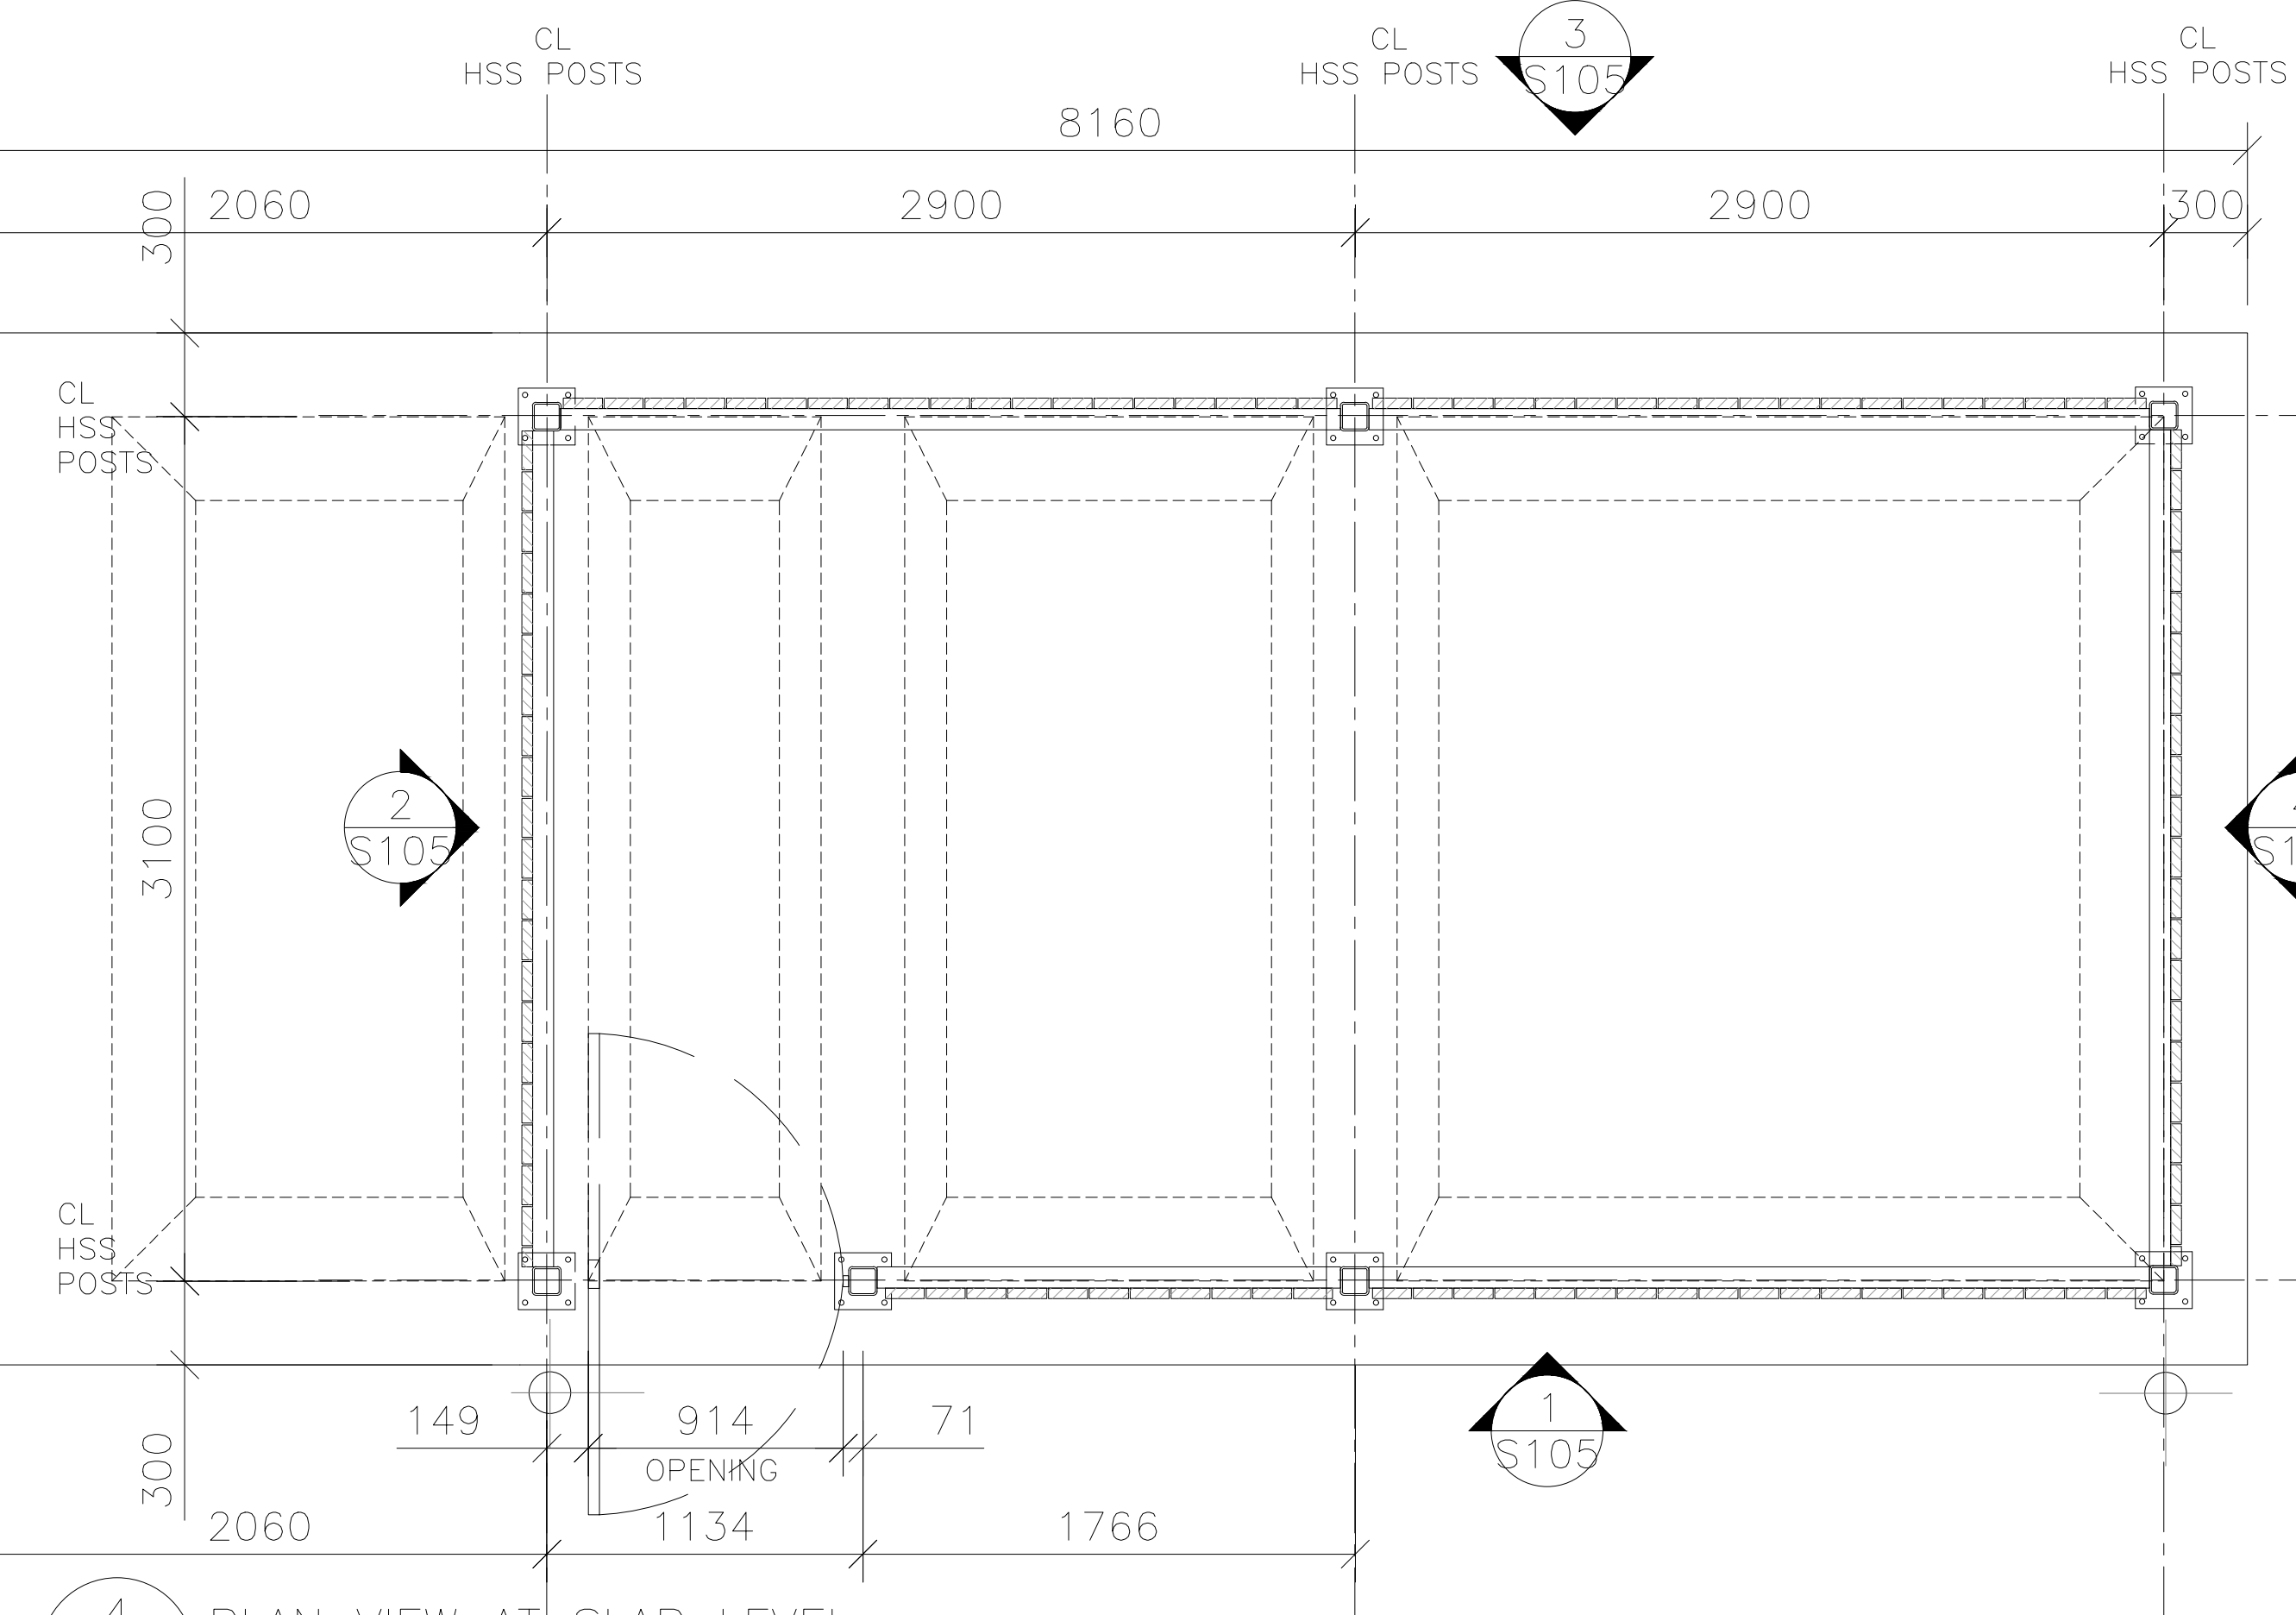

4 PLAN VIEW AT SLAB LEVEL  
S104 SCALE N.T.S.

THIS DRAWING IS THE SOLE PROPERTY OF IRC BUILDING SCIENCES GROUP AND MAY NOT BE REPRODUCED WITHOUT IRC GROUP'S WRITTEN CONSENT. © 2023

No.	DATE	ISSUE	BY
3	2023/08/08	ISSUED FOR REVIEW 60%	C.S.
2	2023/06/02	ISSUED FOR REVIEW 60%	C.S.
1	2023/03/03	ISSUED FOR REVIEW 60%	Z.S.

No.	DATE	ISSUE	BY
-----	------	-------	----

**irc** Building Sciences Group  
A Rimkus Company  
38 ANTARES DRIVE, SUITE 1200  
OTTAWA, ONTARIO, K2E 7V2  
TEL: 613.225.0693, FAX: 613.225.7331  
1.888.607.5245 WWW.IRCGROUP.COM


PROJECT GARBAGE ENCLOSURES

LOCATION 1176 ORLEANS BLVD.,  
ORLEANS, ONTARIO


DESIGNER

DESCRIPTION  
EXISTING SITE PLAN,  
PLAN VIEW - ROOF FRAMING,  
AND PLAN VIEW AT SLAB LEVEL


DATE	2023/02/08	JOB	EB22-002SP_22863
SCALE	N.T.S.	MATTER #	100155755
DRAWN BY	R.V.	SHEET	S104
CHECK BY	Z.S.		

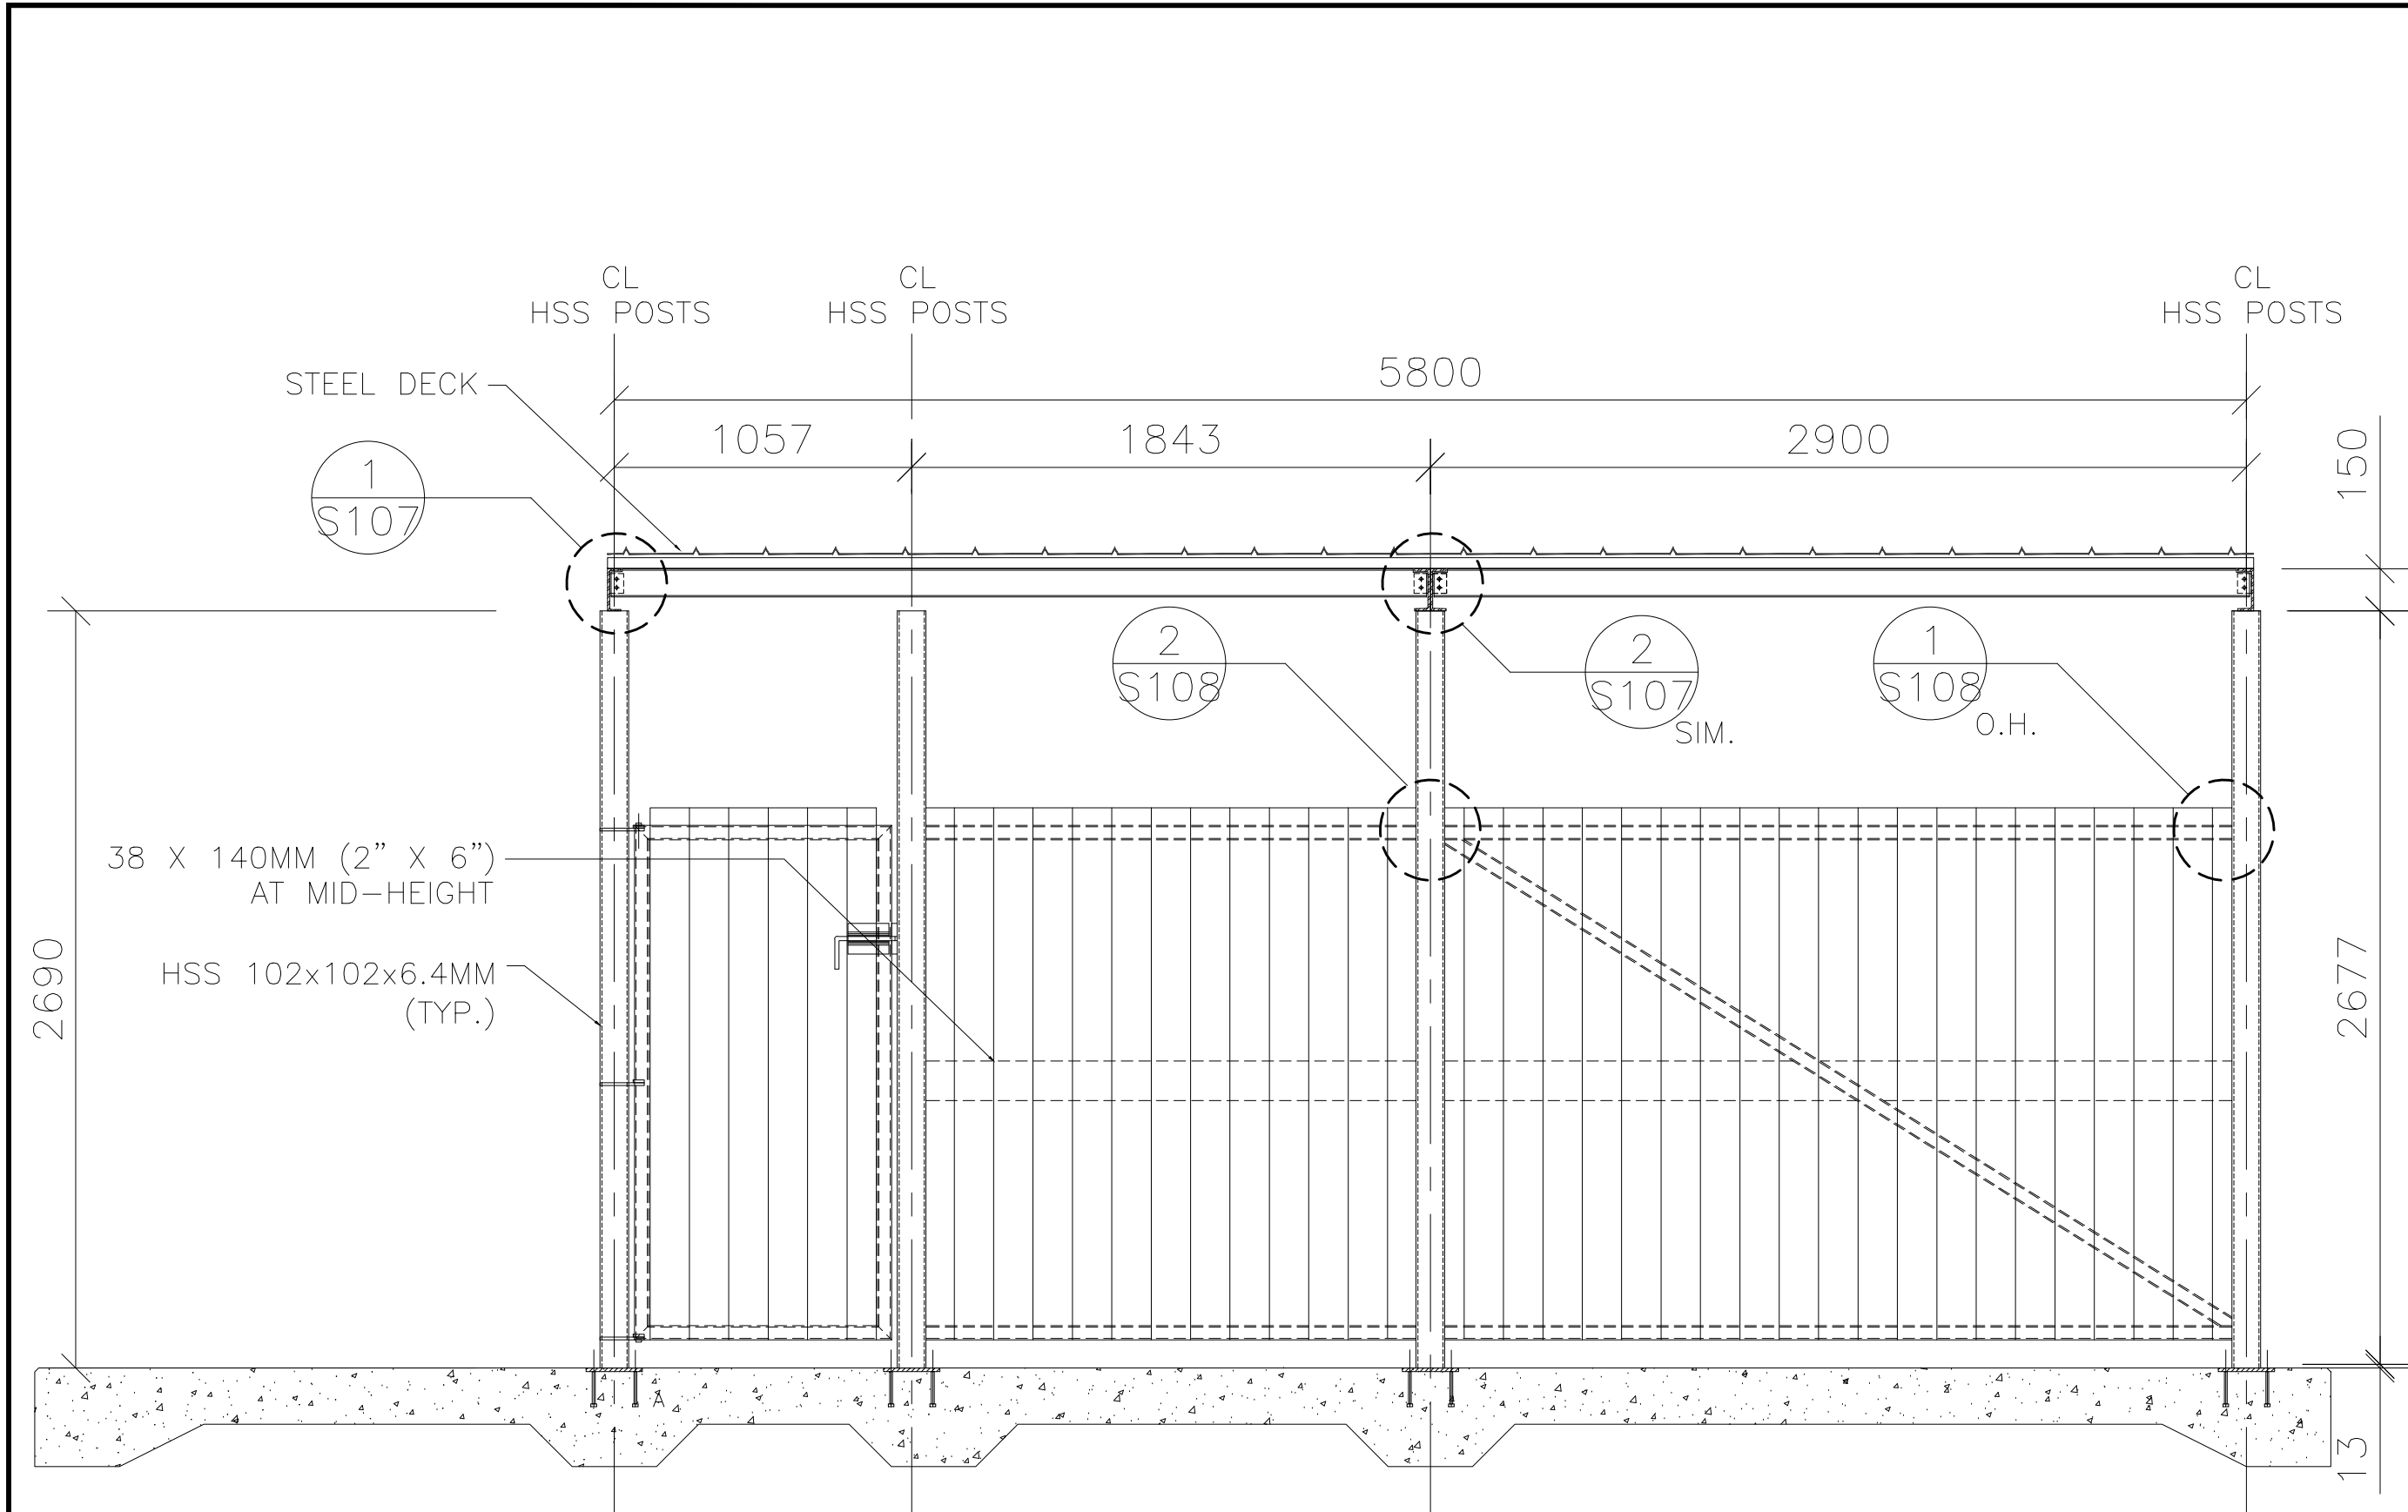


1 SOUTH ELEVATION  
S105 SCALE N.T.S.

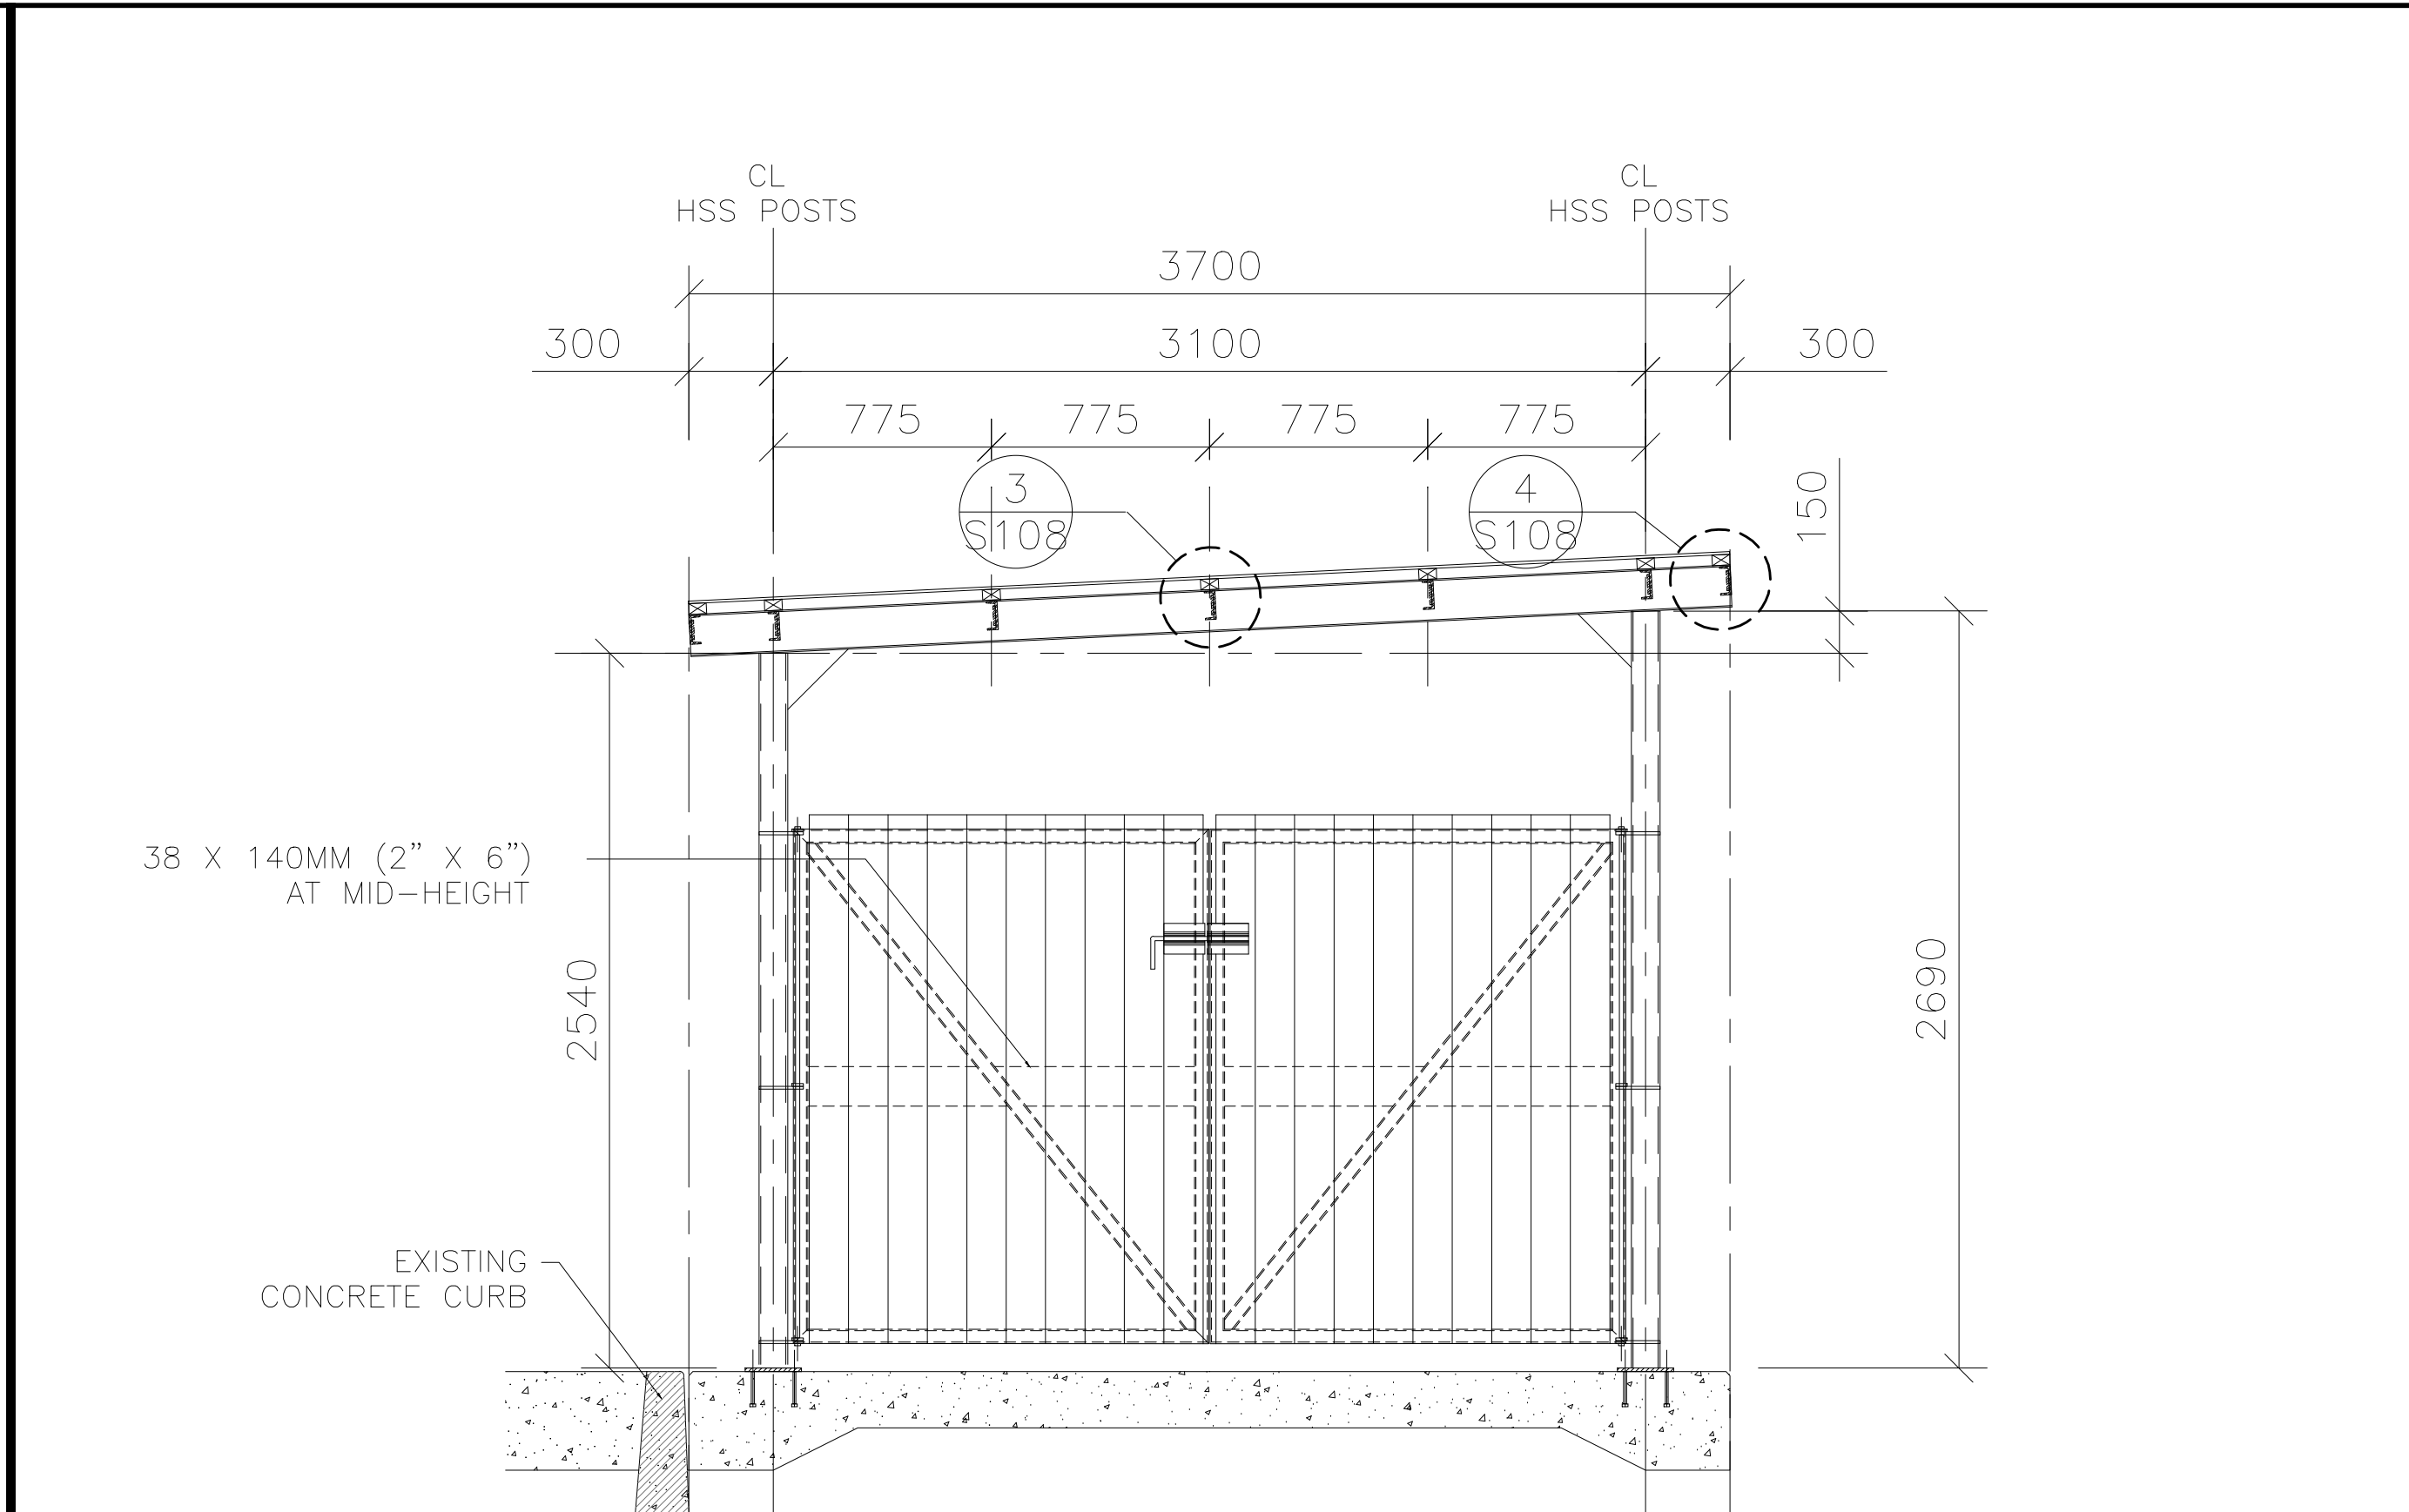

2 WEST ELEVATION  
S105 SCALE N.T.S.

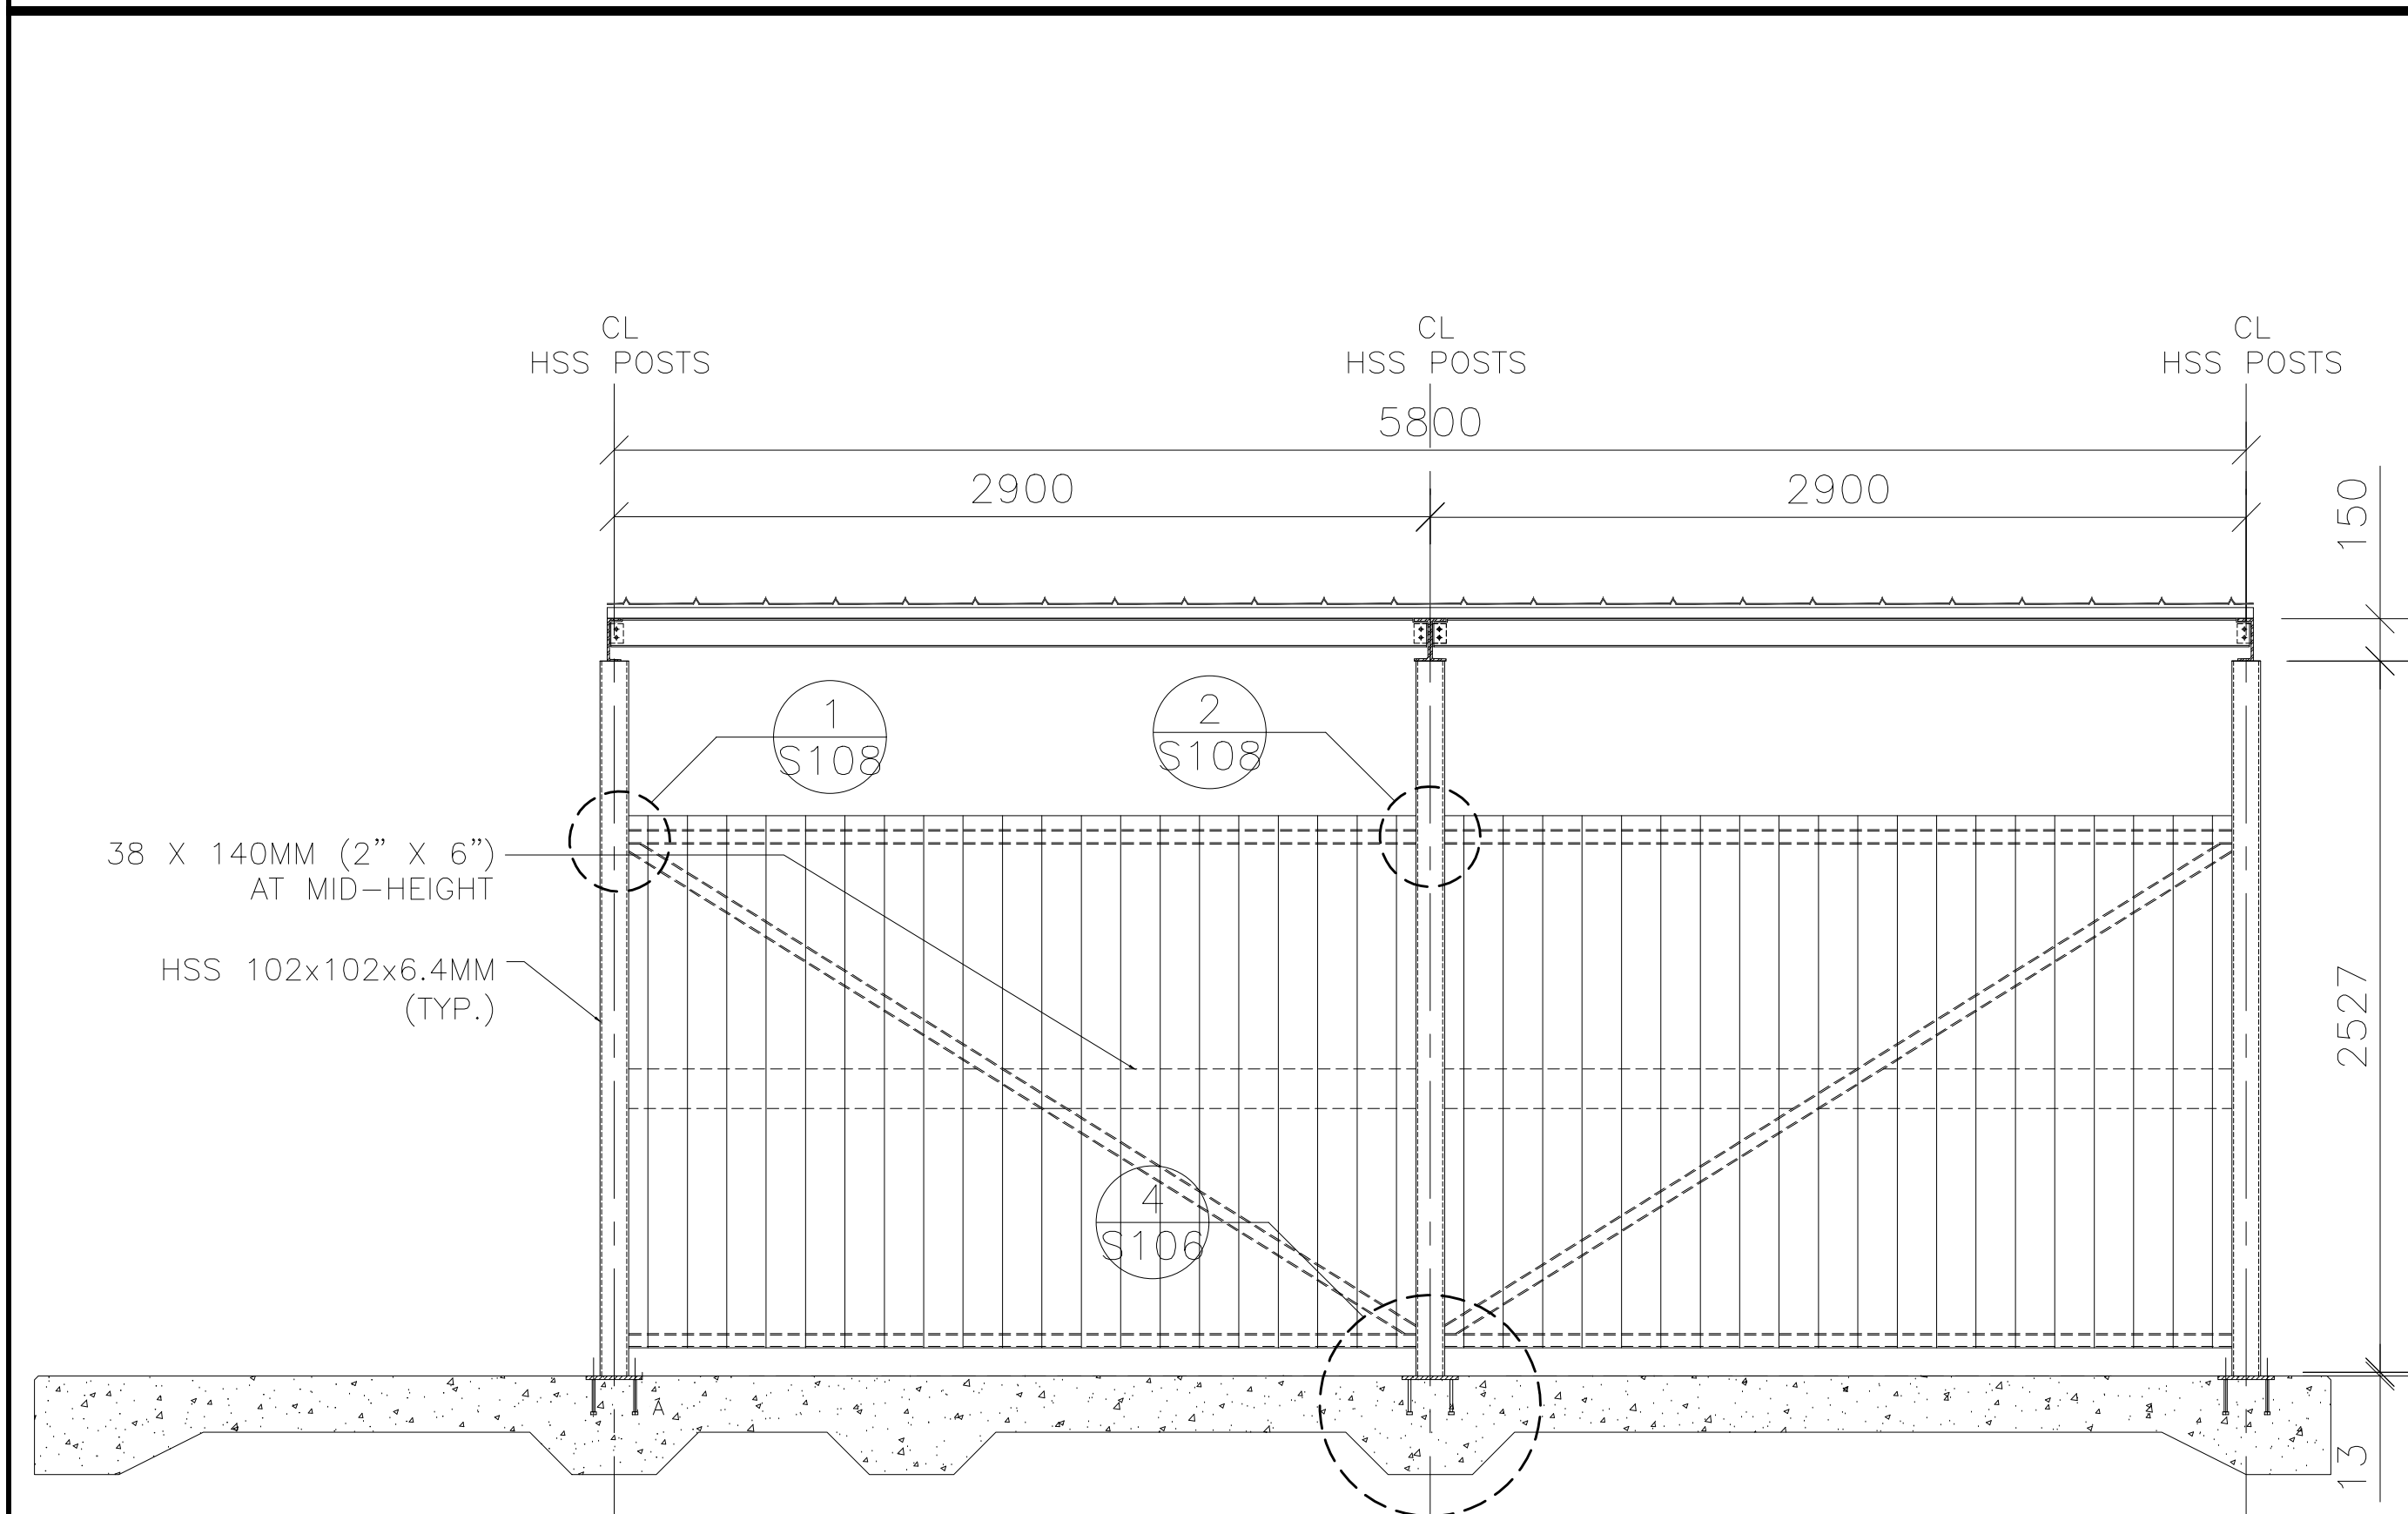

3 NORTH ELEVATION  
S105 SCALE N.T.S.

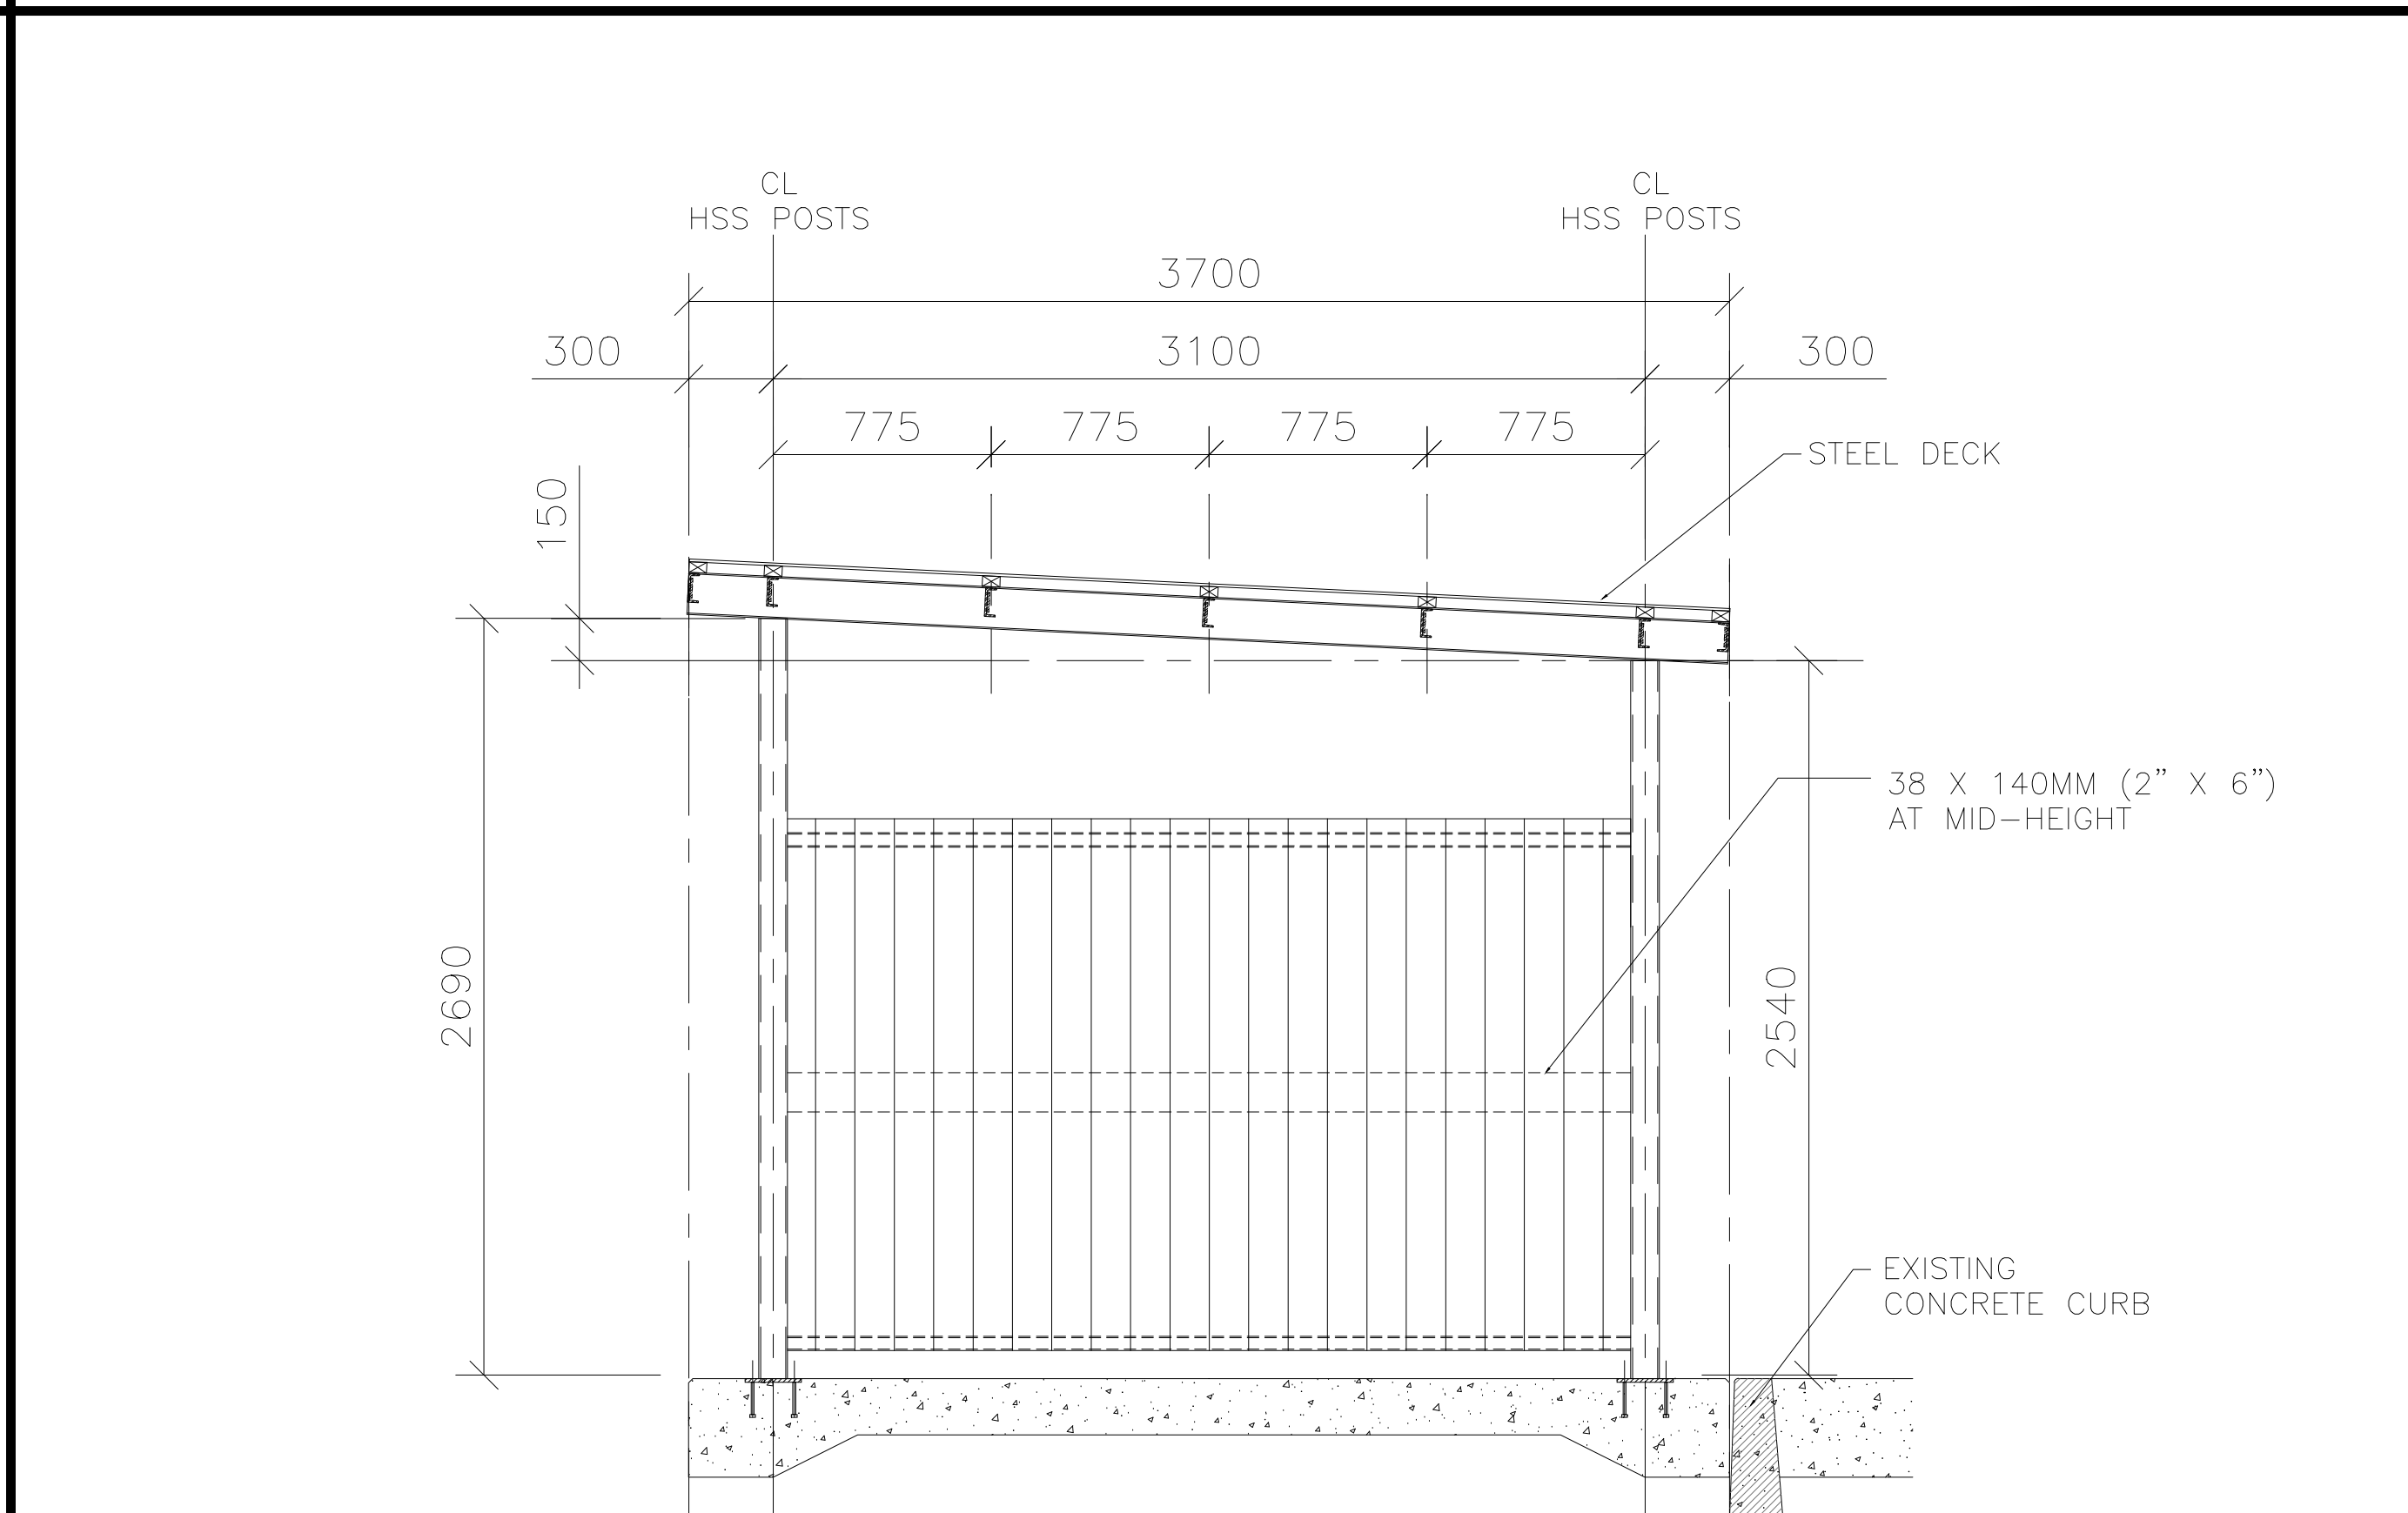

4 EAST ELEVATION  
S105 SCALE N.T.S.


THIS DRAWING IS THE SOLE PROPERTY OF IRC BUILDING SCIENCES GROUP AND MAY NOT BE REPRODUCED WITHOUT IRC GROUP'S WRITTEN CONSENT. © 2023

No.	DATE	ISSUE	BY
3	2023/08/08	ISSUED FOR REVIEW 60%	C.S.
2	2023/06/02	ISSUED FOR REVIEW 60%	C.S.
1	2023/03/03	ISSUED FOR REVIEW 60%	Z.S.


**irc** GROUP  
**IRC Building Sciences Group**  
 A Rimkus Company  
 38 ANTARES DRIVE, SUITE 1200  
 OTTAWA, ONTARIO, K2E 7V2  
 TEL: 613.225.0693, FAX: 613.225.7331  
 1.888.607.5245 WWW.IRCGROUP.COM

PROJECT	GARBAGE ENCLOSURES
LOCATION	1176 ORLEANS BLVD., ORLEANS, ONTARIO
DESIGNER	
DESCRIPTION	ELEVATIONS


DATE	2023/02/08	JOB	EB22-002SP_22863
SCALE	N.T.S.	MATTER #	100155755
DRAWN BY	R.V.	SHEET	S105
CHECK BY	Z.S.		

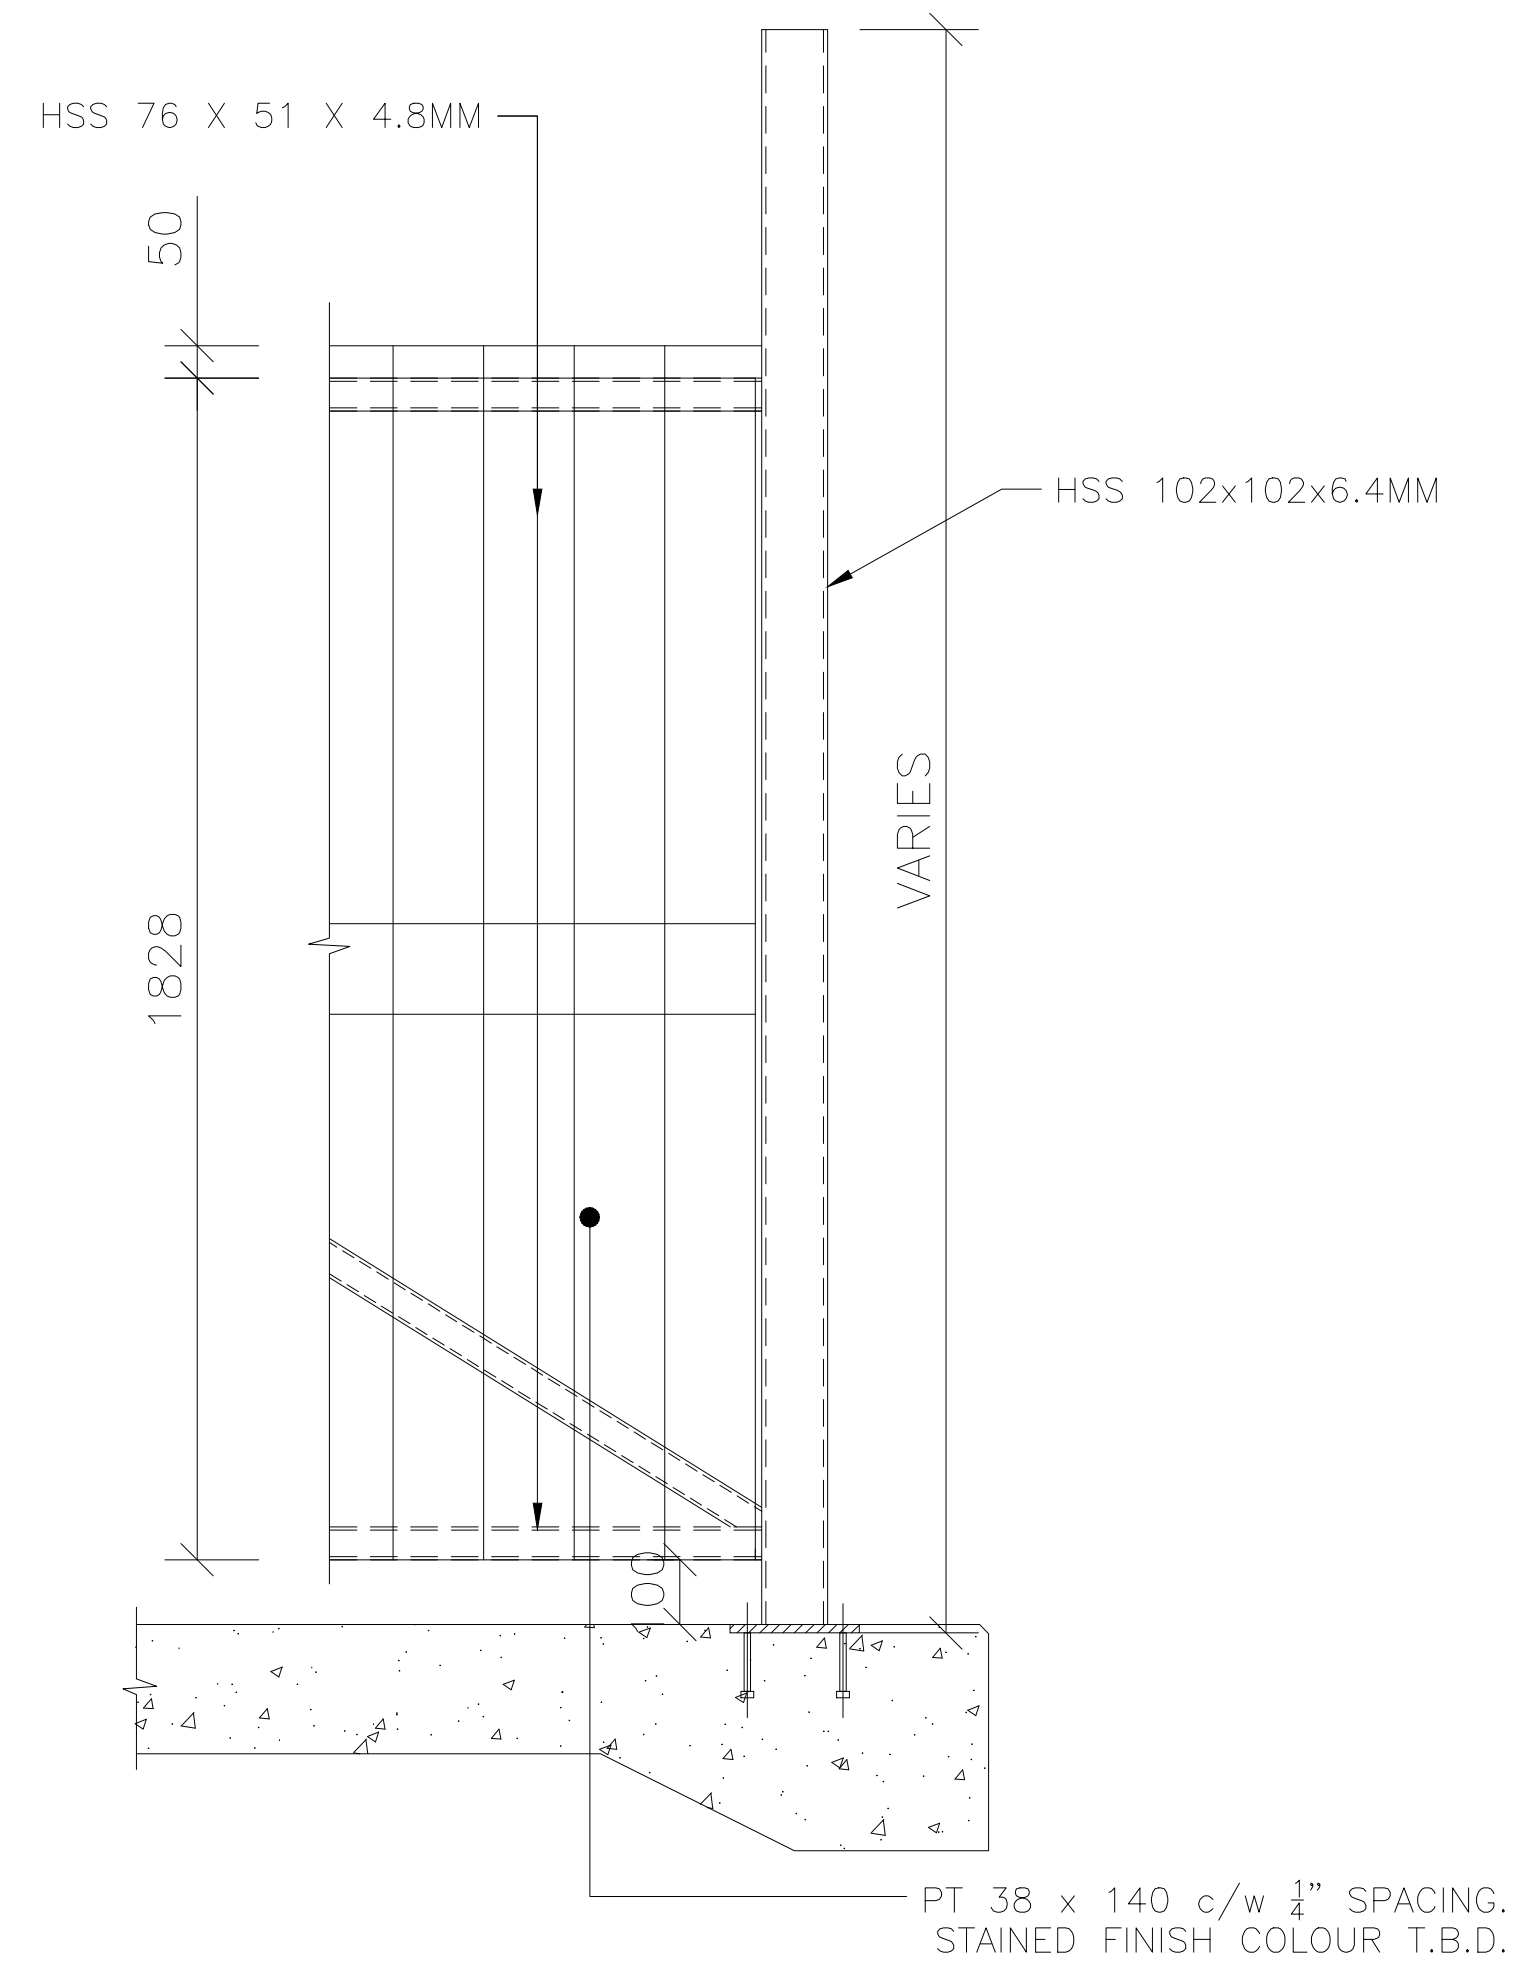


1 FENCE DETAIL  
S106 SCALE N.T.S.

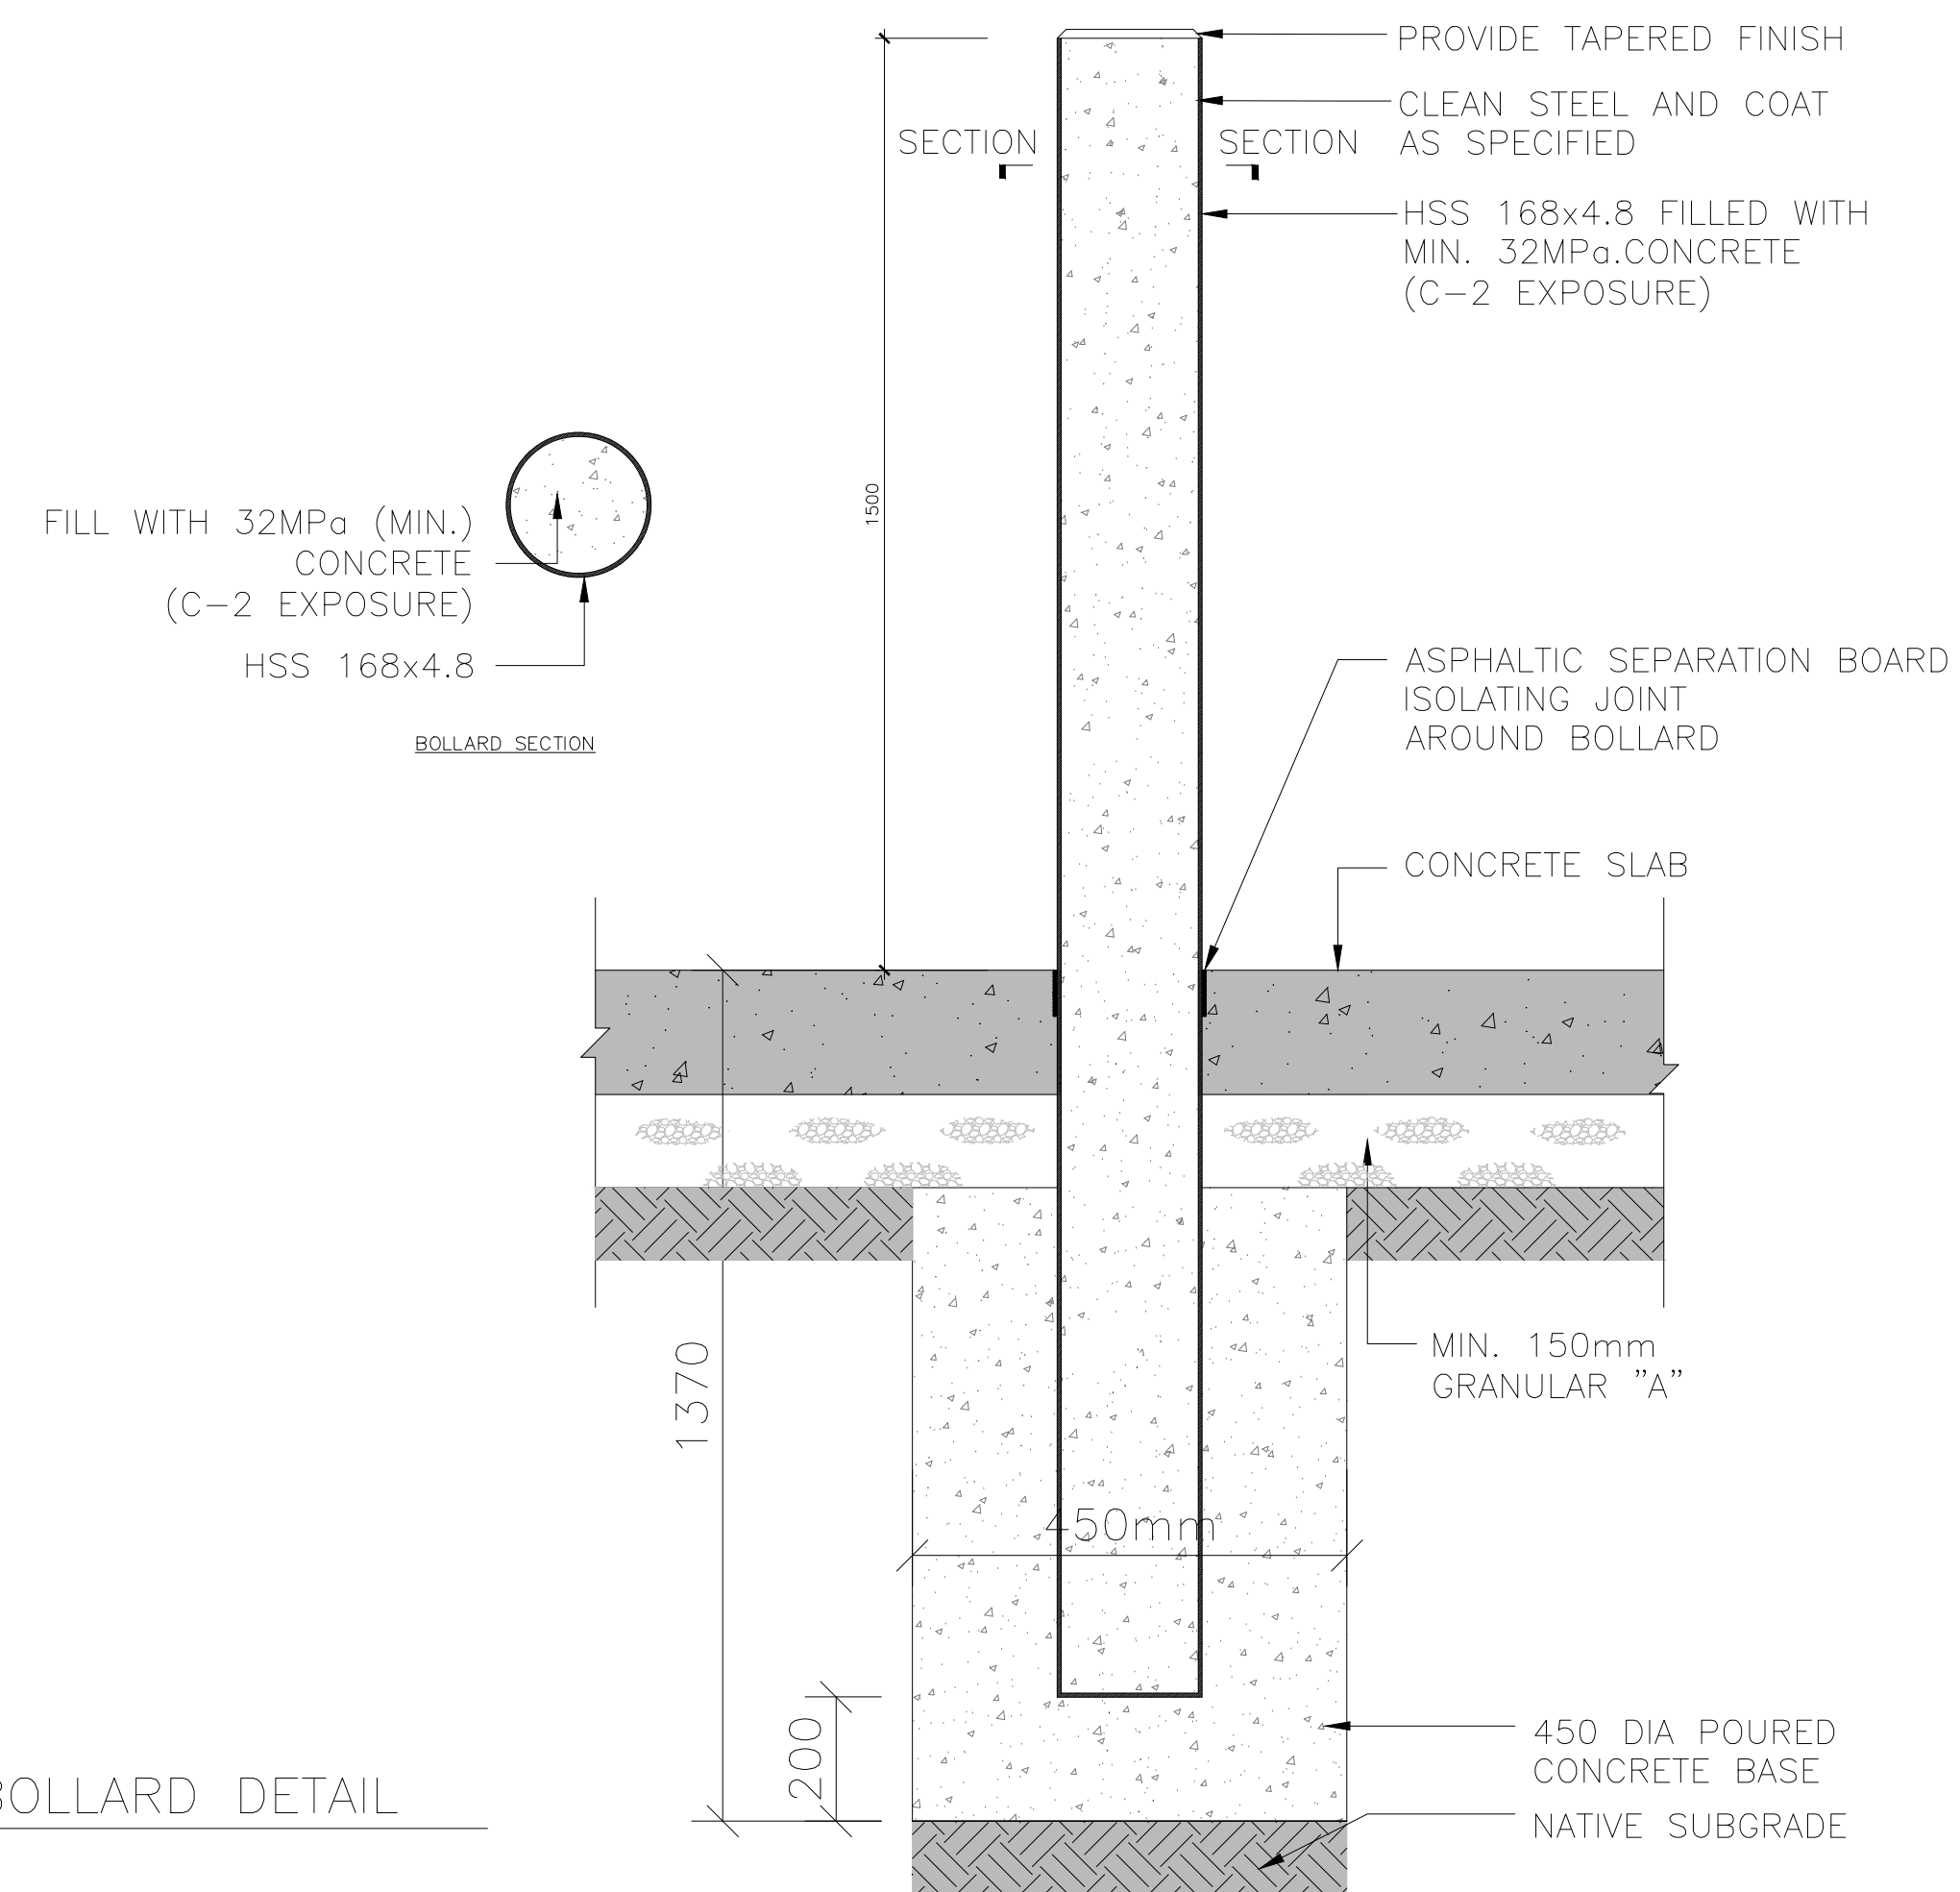

2 CONCRETE BOLLARD DETAIL  
S106 SCALE N.T.S.

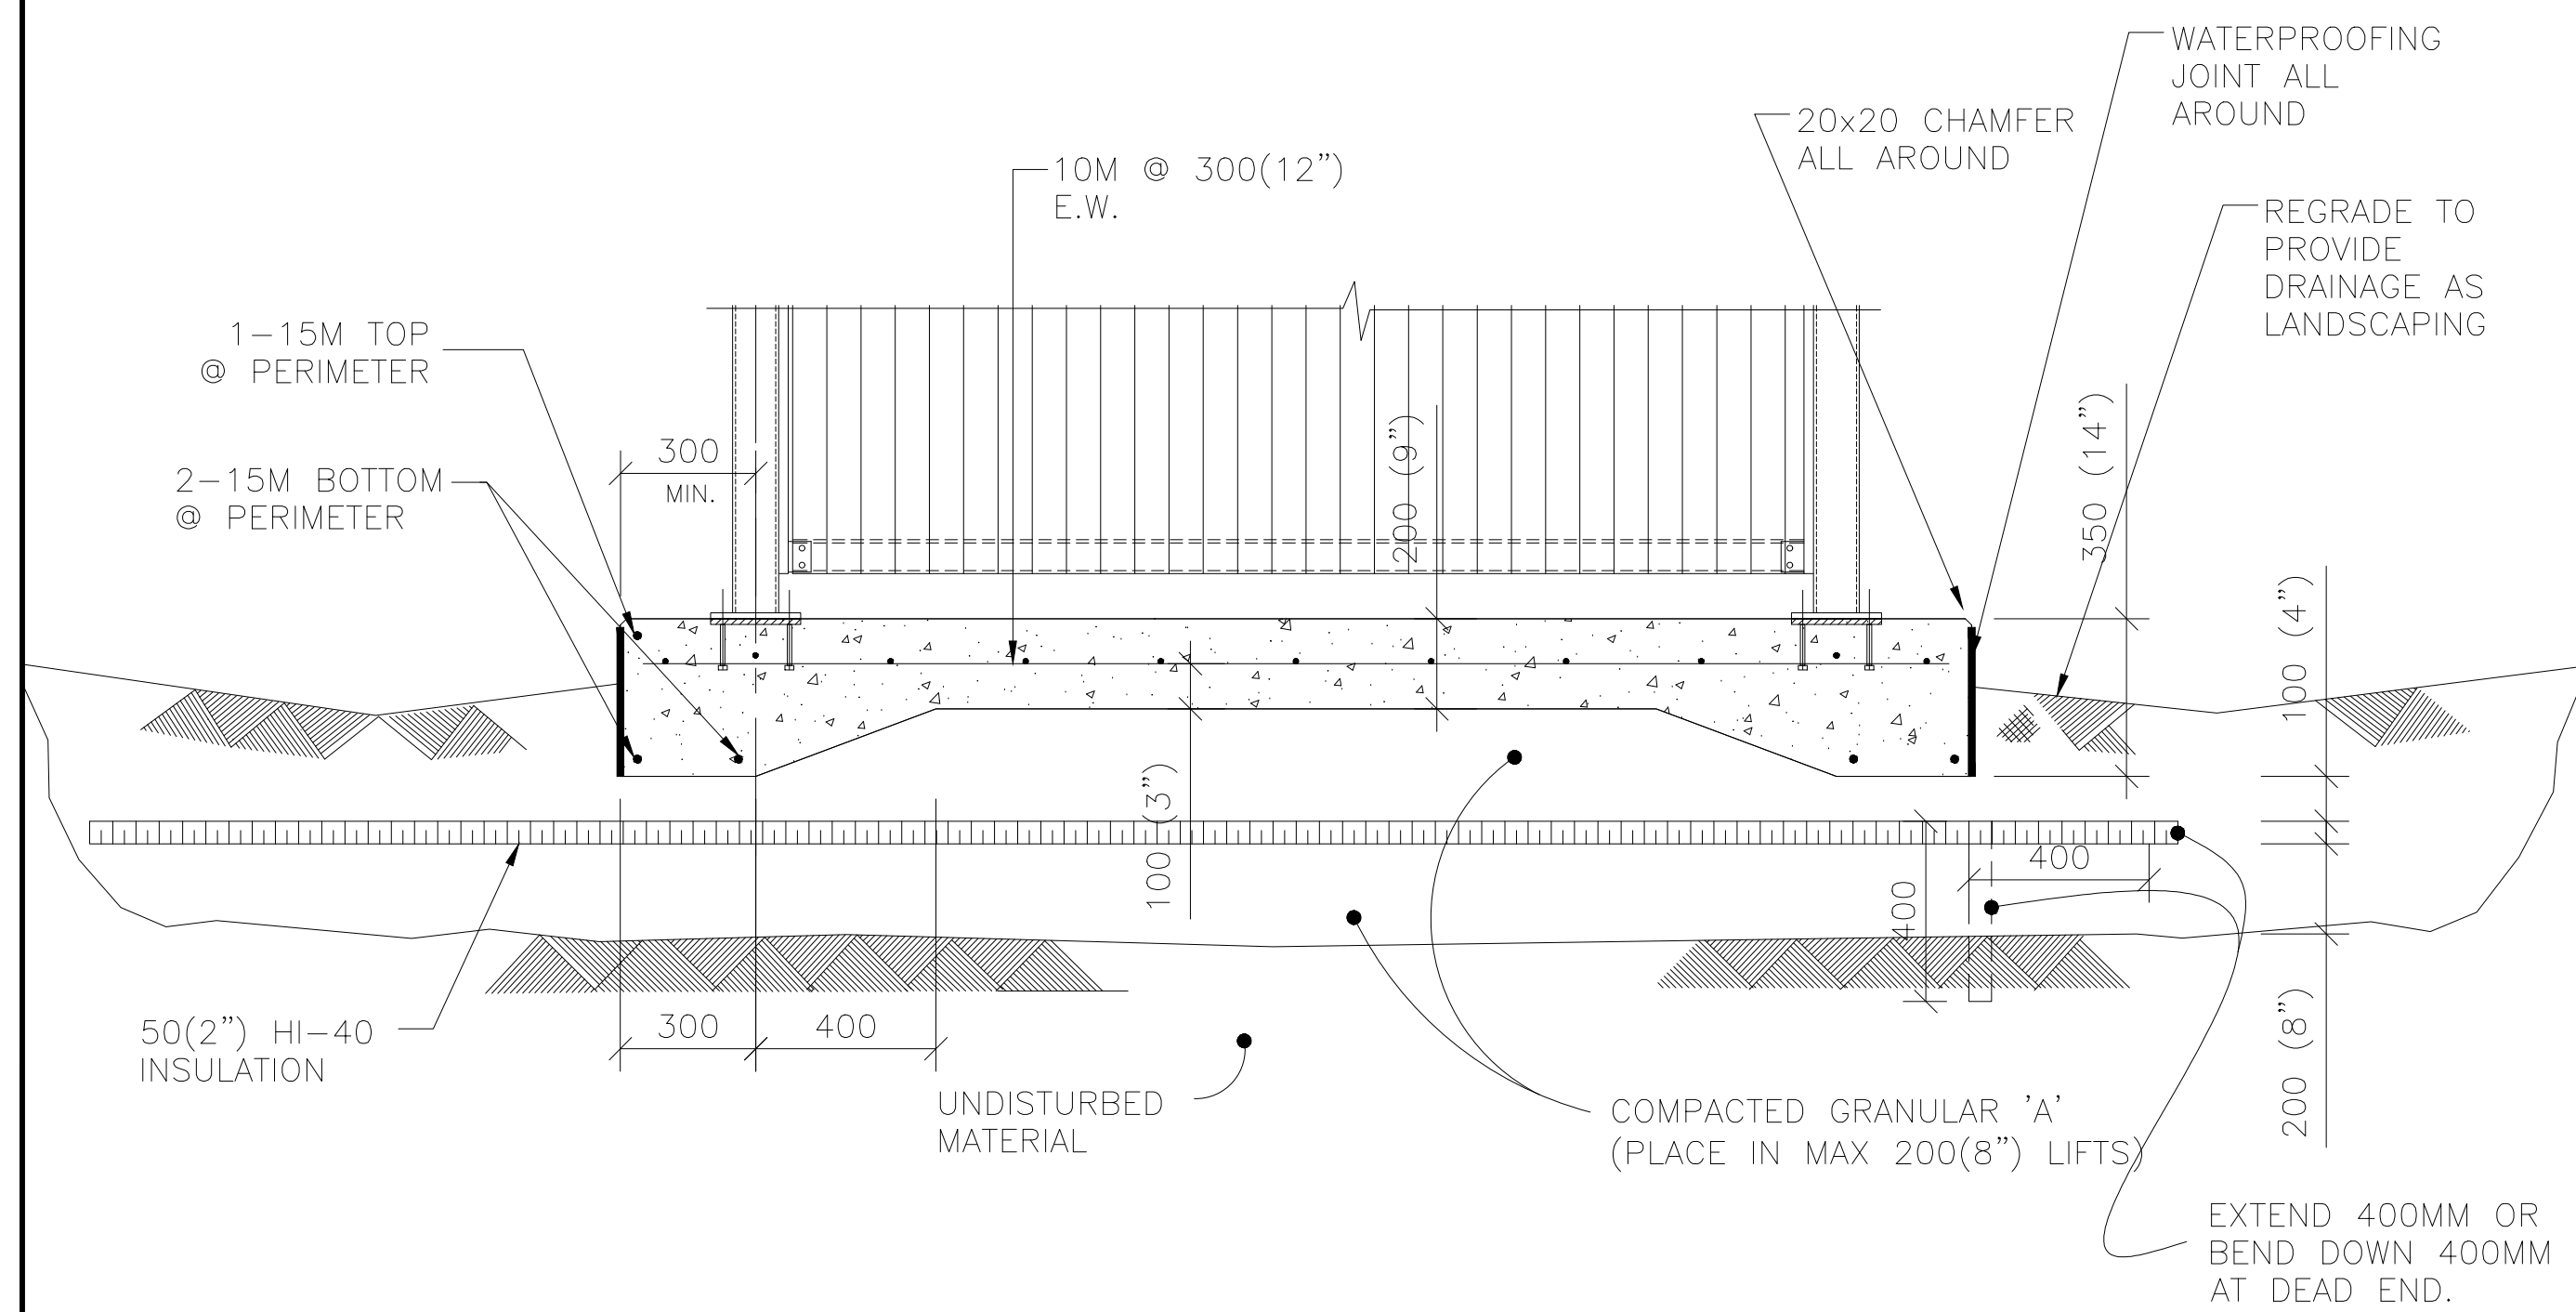

3 EXTERIOR EQUIPMENT PAD  
S106 SCALE N.T.S.

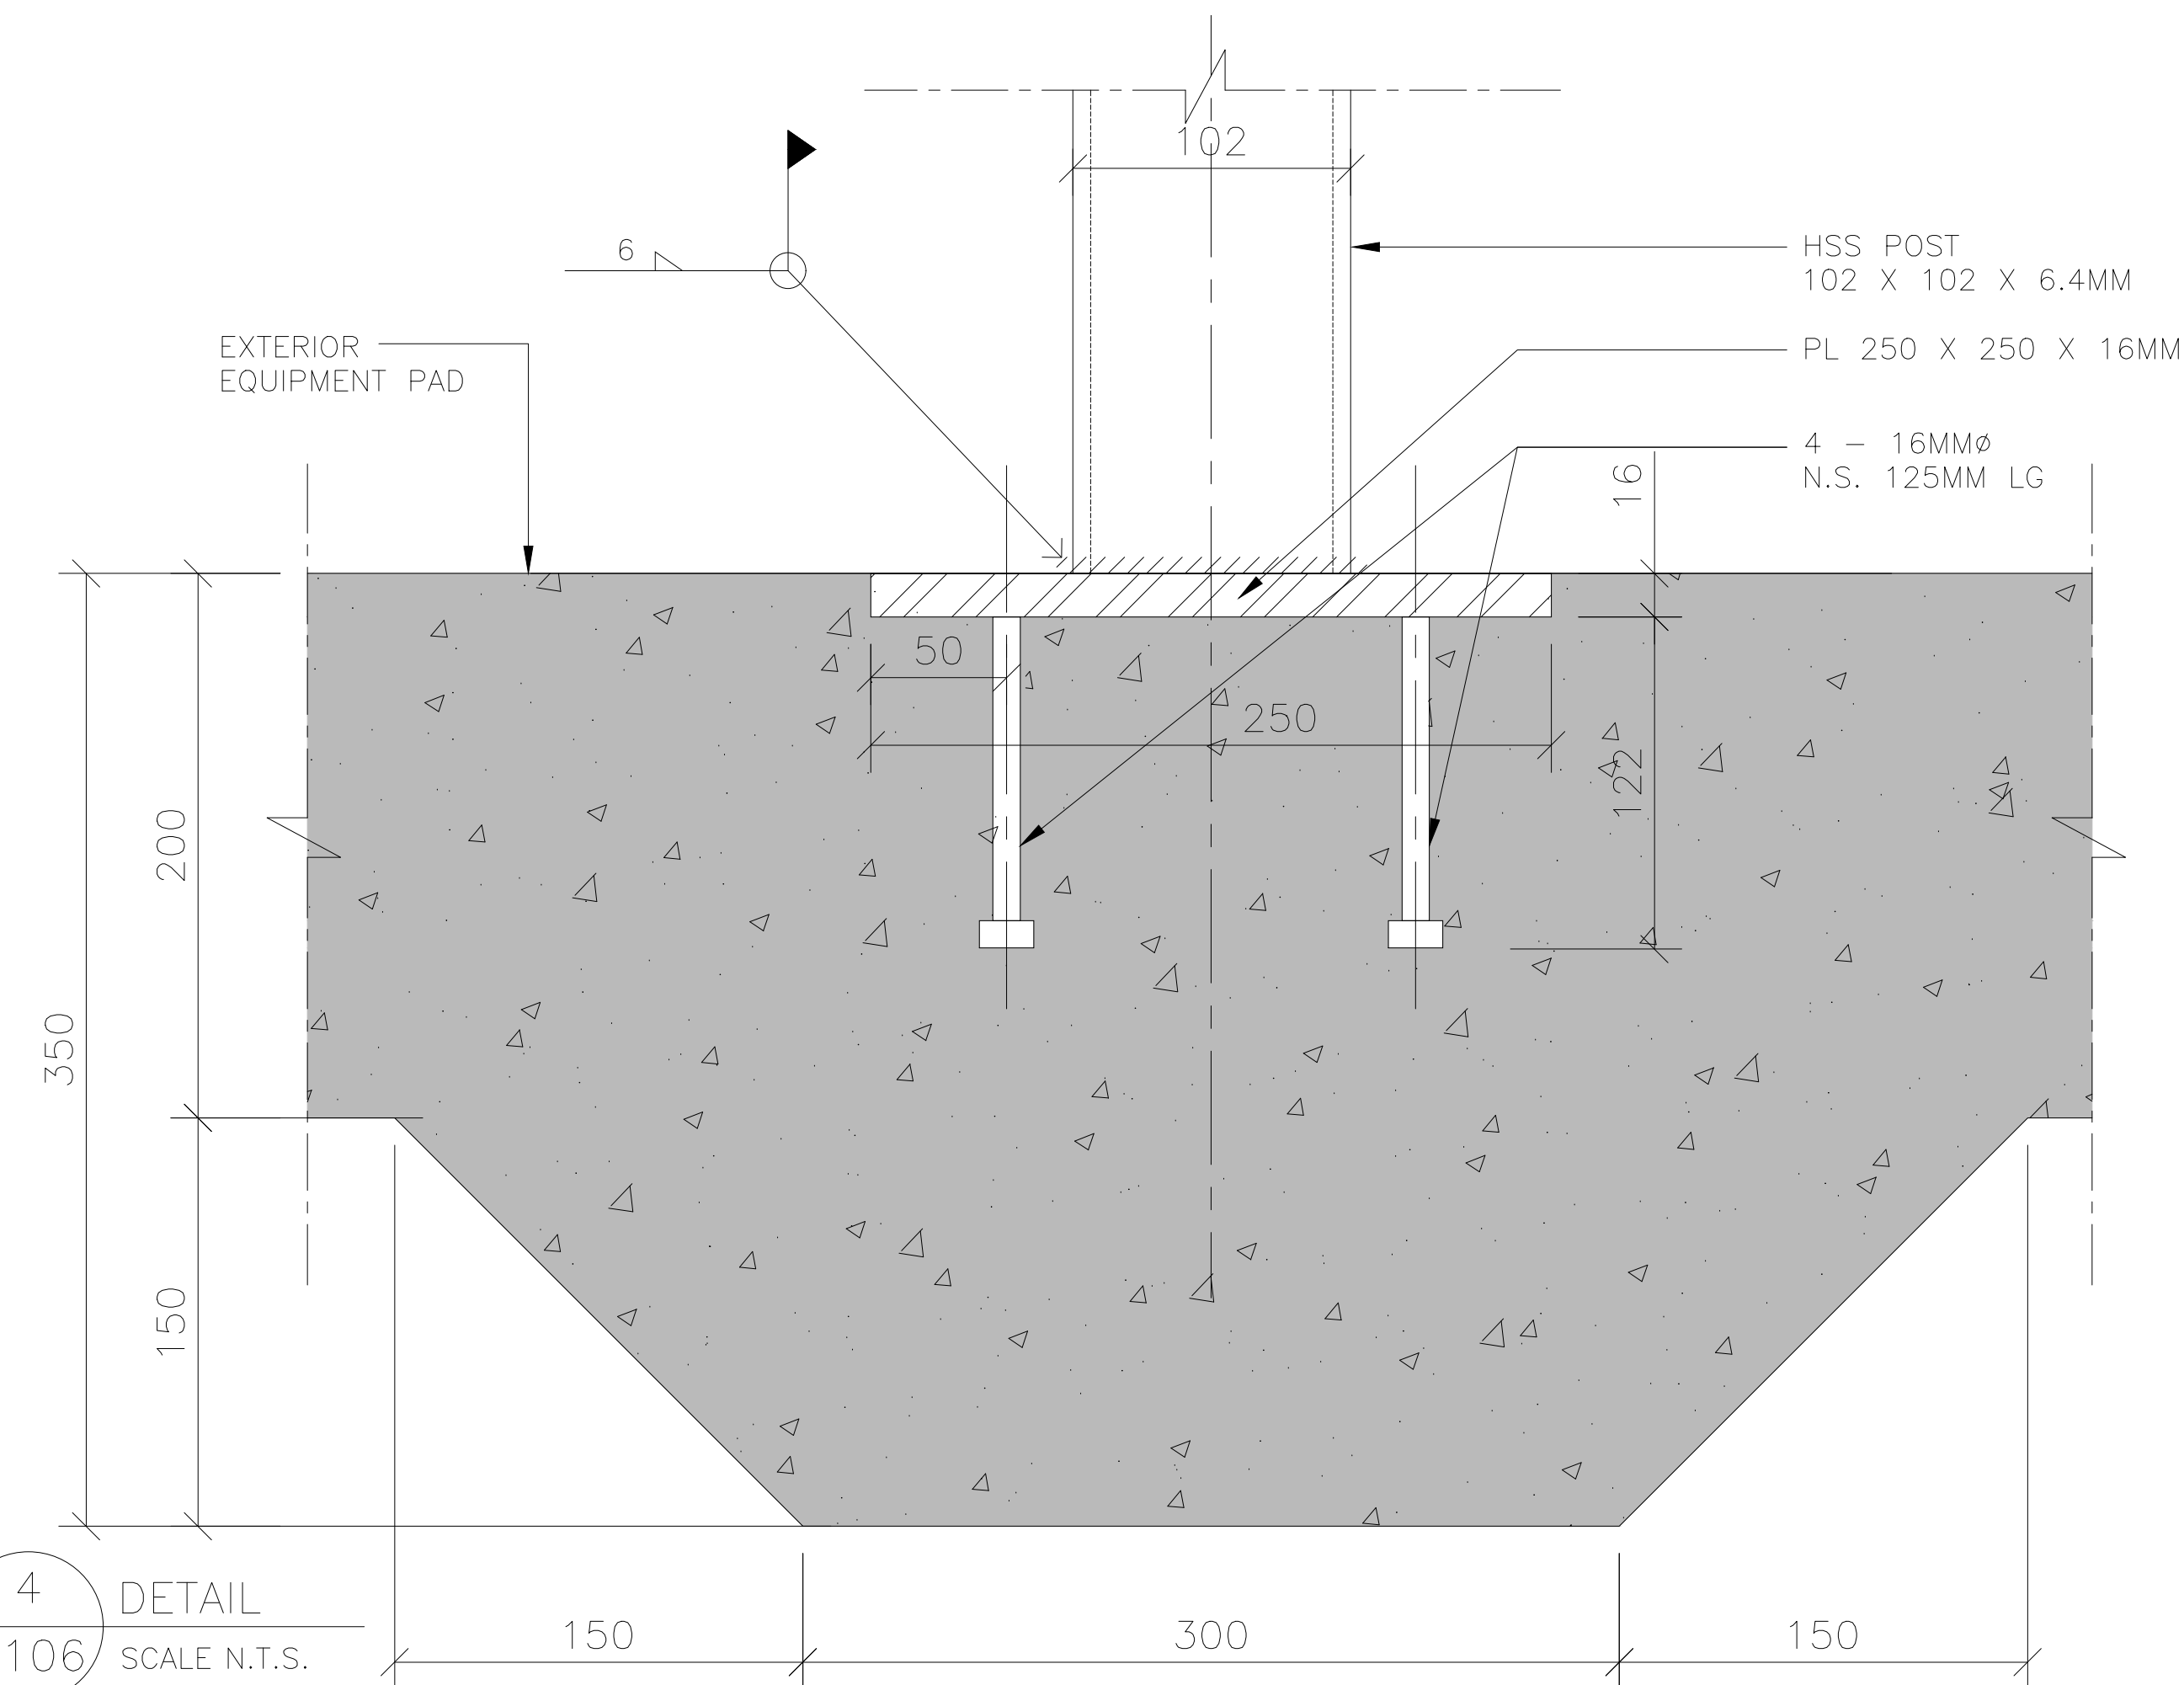

4 DETAIL  
S106 SCALE N.T.S.

THIS DRAWING IS THE SOLE PROPERTY OF IRC BUILDING SCIENCES GROUP AND MAY NOT BE REPRODUCED WITHOUT IRC GROUP'S WRITTEN CONSENT. © 2023

No.	DATE	ISSUE	BY
3	2023/08/08	ISSUED FOR REVIEW 60%	C.S.
2	2023/06/02	ISSUED FOR REVIEW 60%	C.S.
1	2023/03/03	ISSUED FOR REVIEW 60%	Z.S.

**irc** GROUP  
**IRC Building Sciences Group**  
 A Rimkus Company  
 38 ANTARES DRIVE, SUITE 1200  
 OTTAWA, ONTARIO, K2E 7V2  
 TEL: 613.225.0693, FAX: 613.225.7331  
 1.888.607.5245 WWW.IRCGROUP.COM

PROJECT GARBAGE ENCLOSURES

LOCATION 1176 ORLEANS BLVD.,  
ORLEANS, ONTARIO


DESIGNER

DESCRIPTION


DETAILS

DATE	2023/02/08	JOB	EB22-002SP_22863
SCALE	N.T.S.	MATTER #	100155755
DRAWN BY	R.V.	SHEET	S106
CHECK BY	Z.S.		




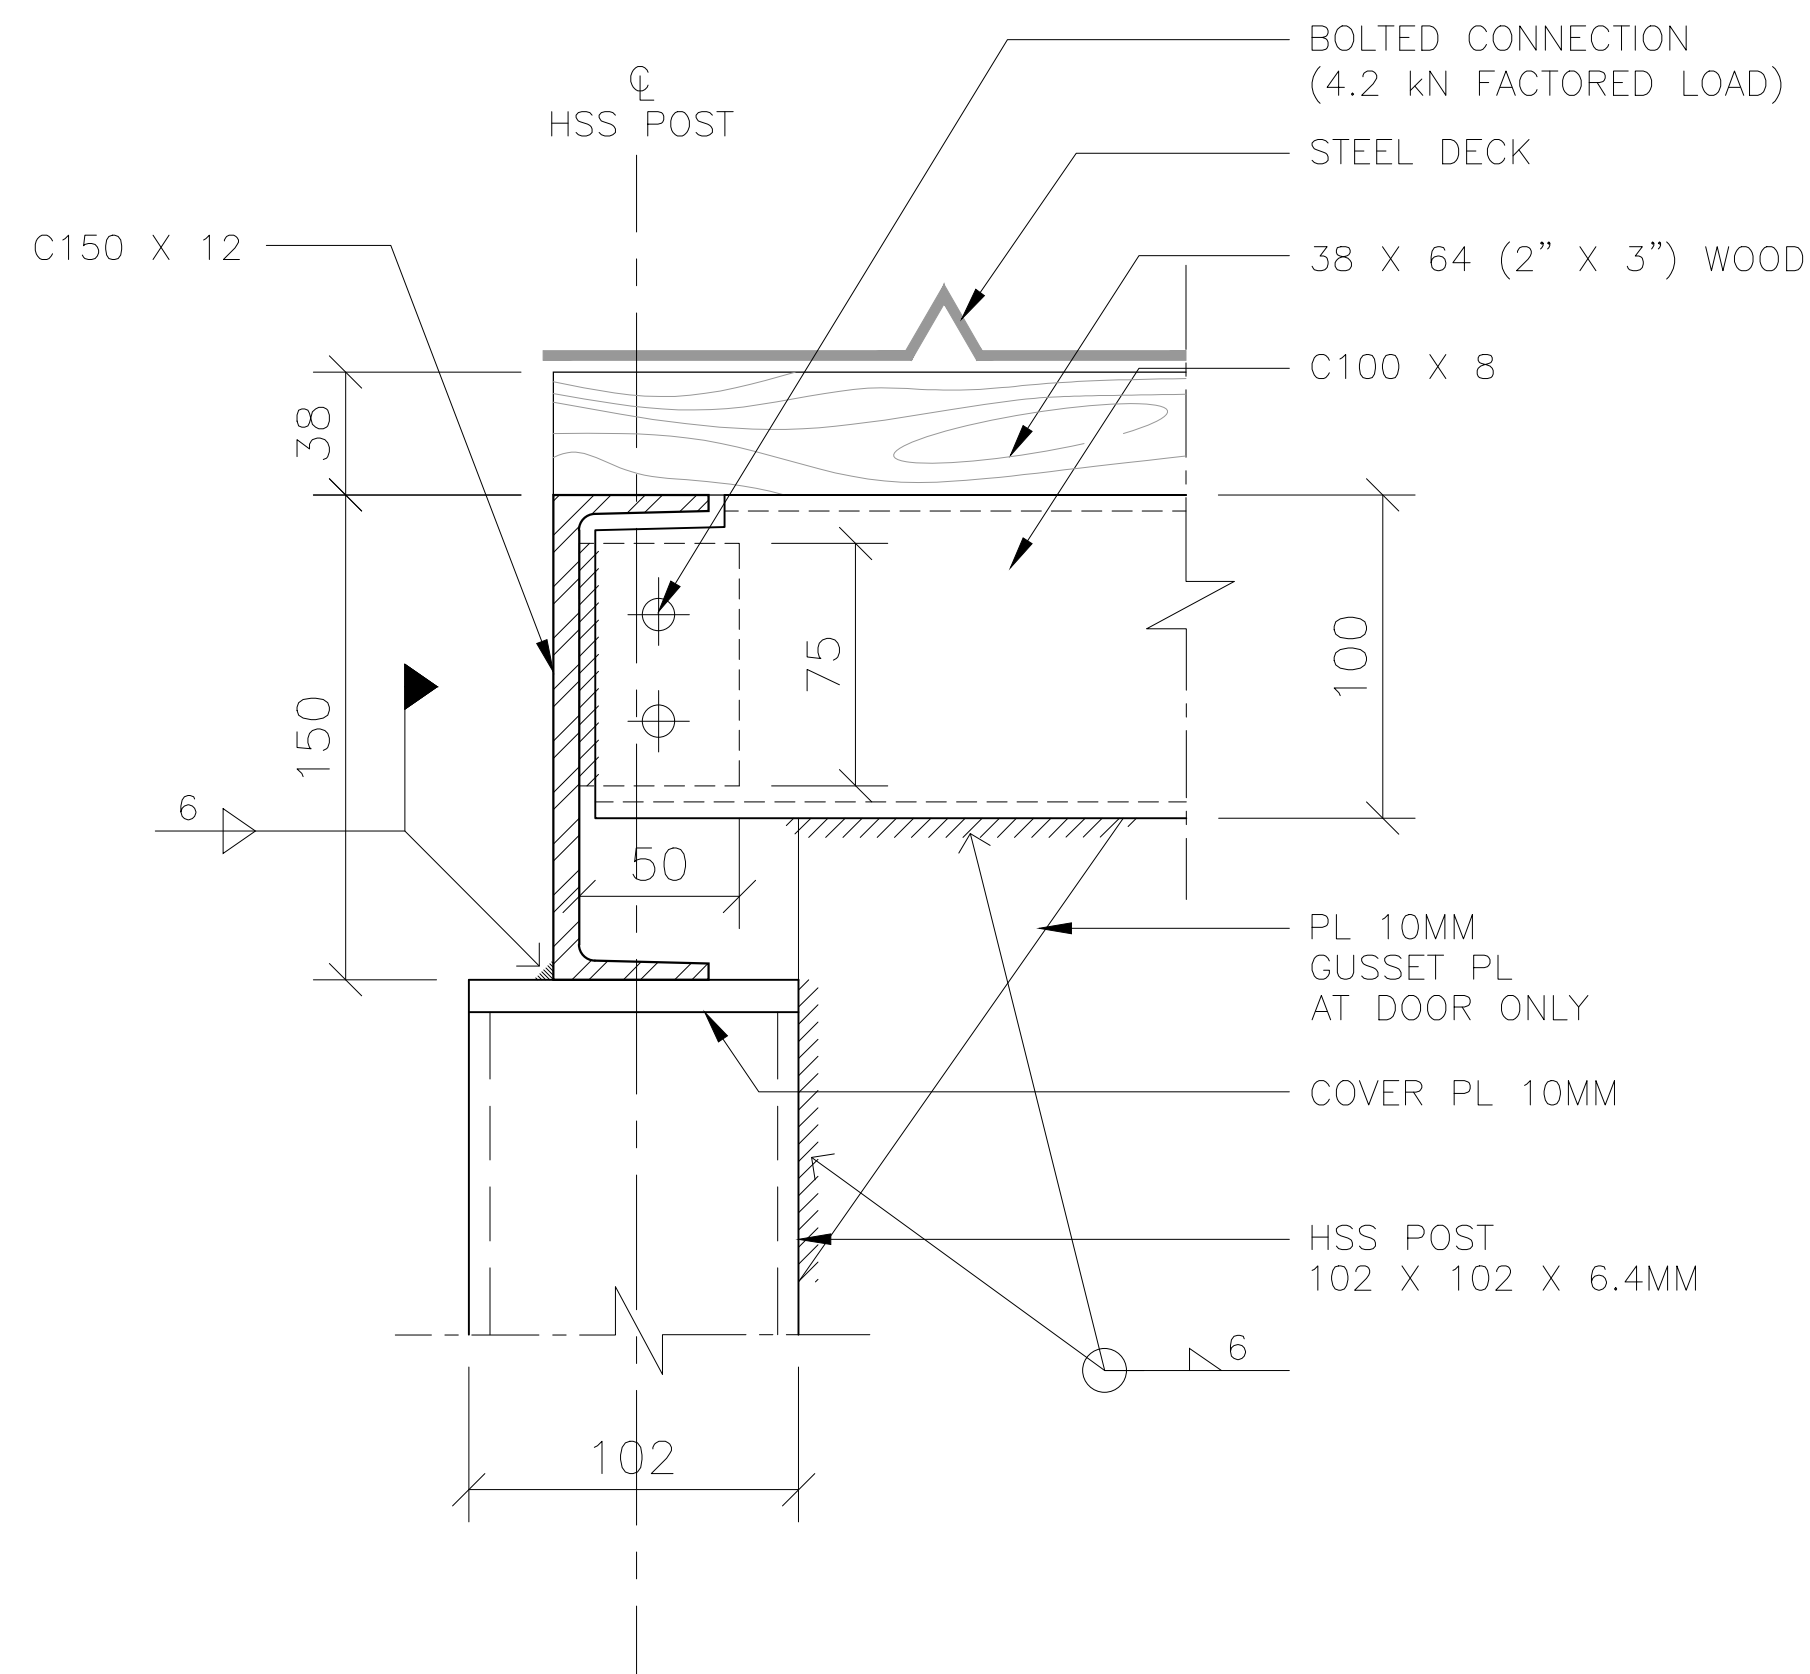


1  
S107  
DETAIL  
SCALE N.T.S.

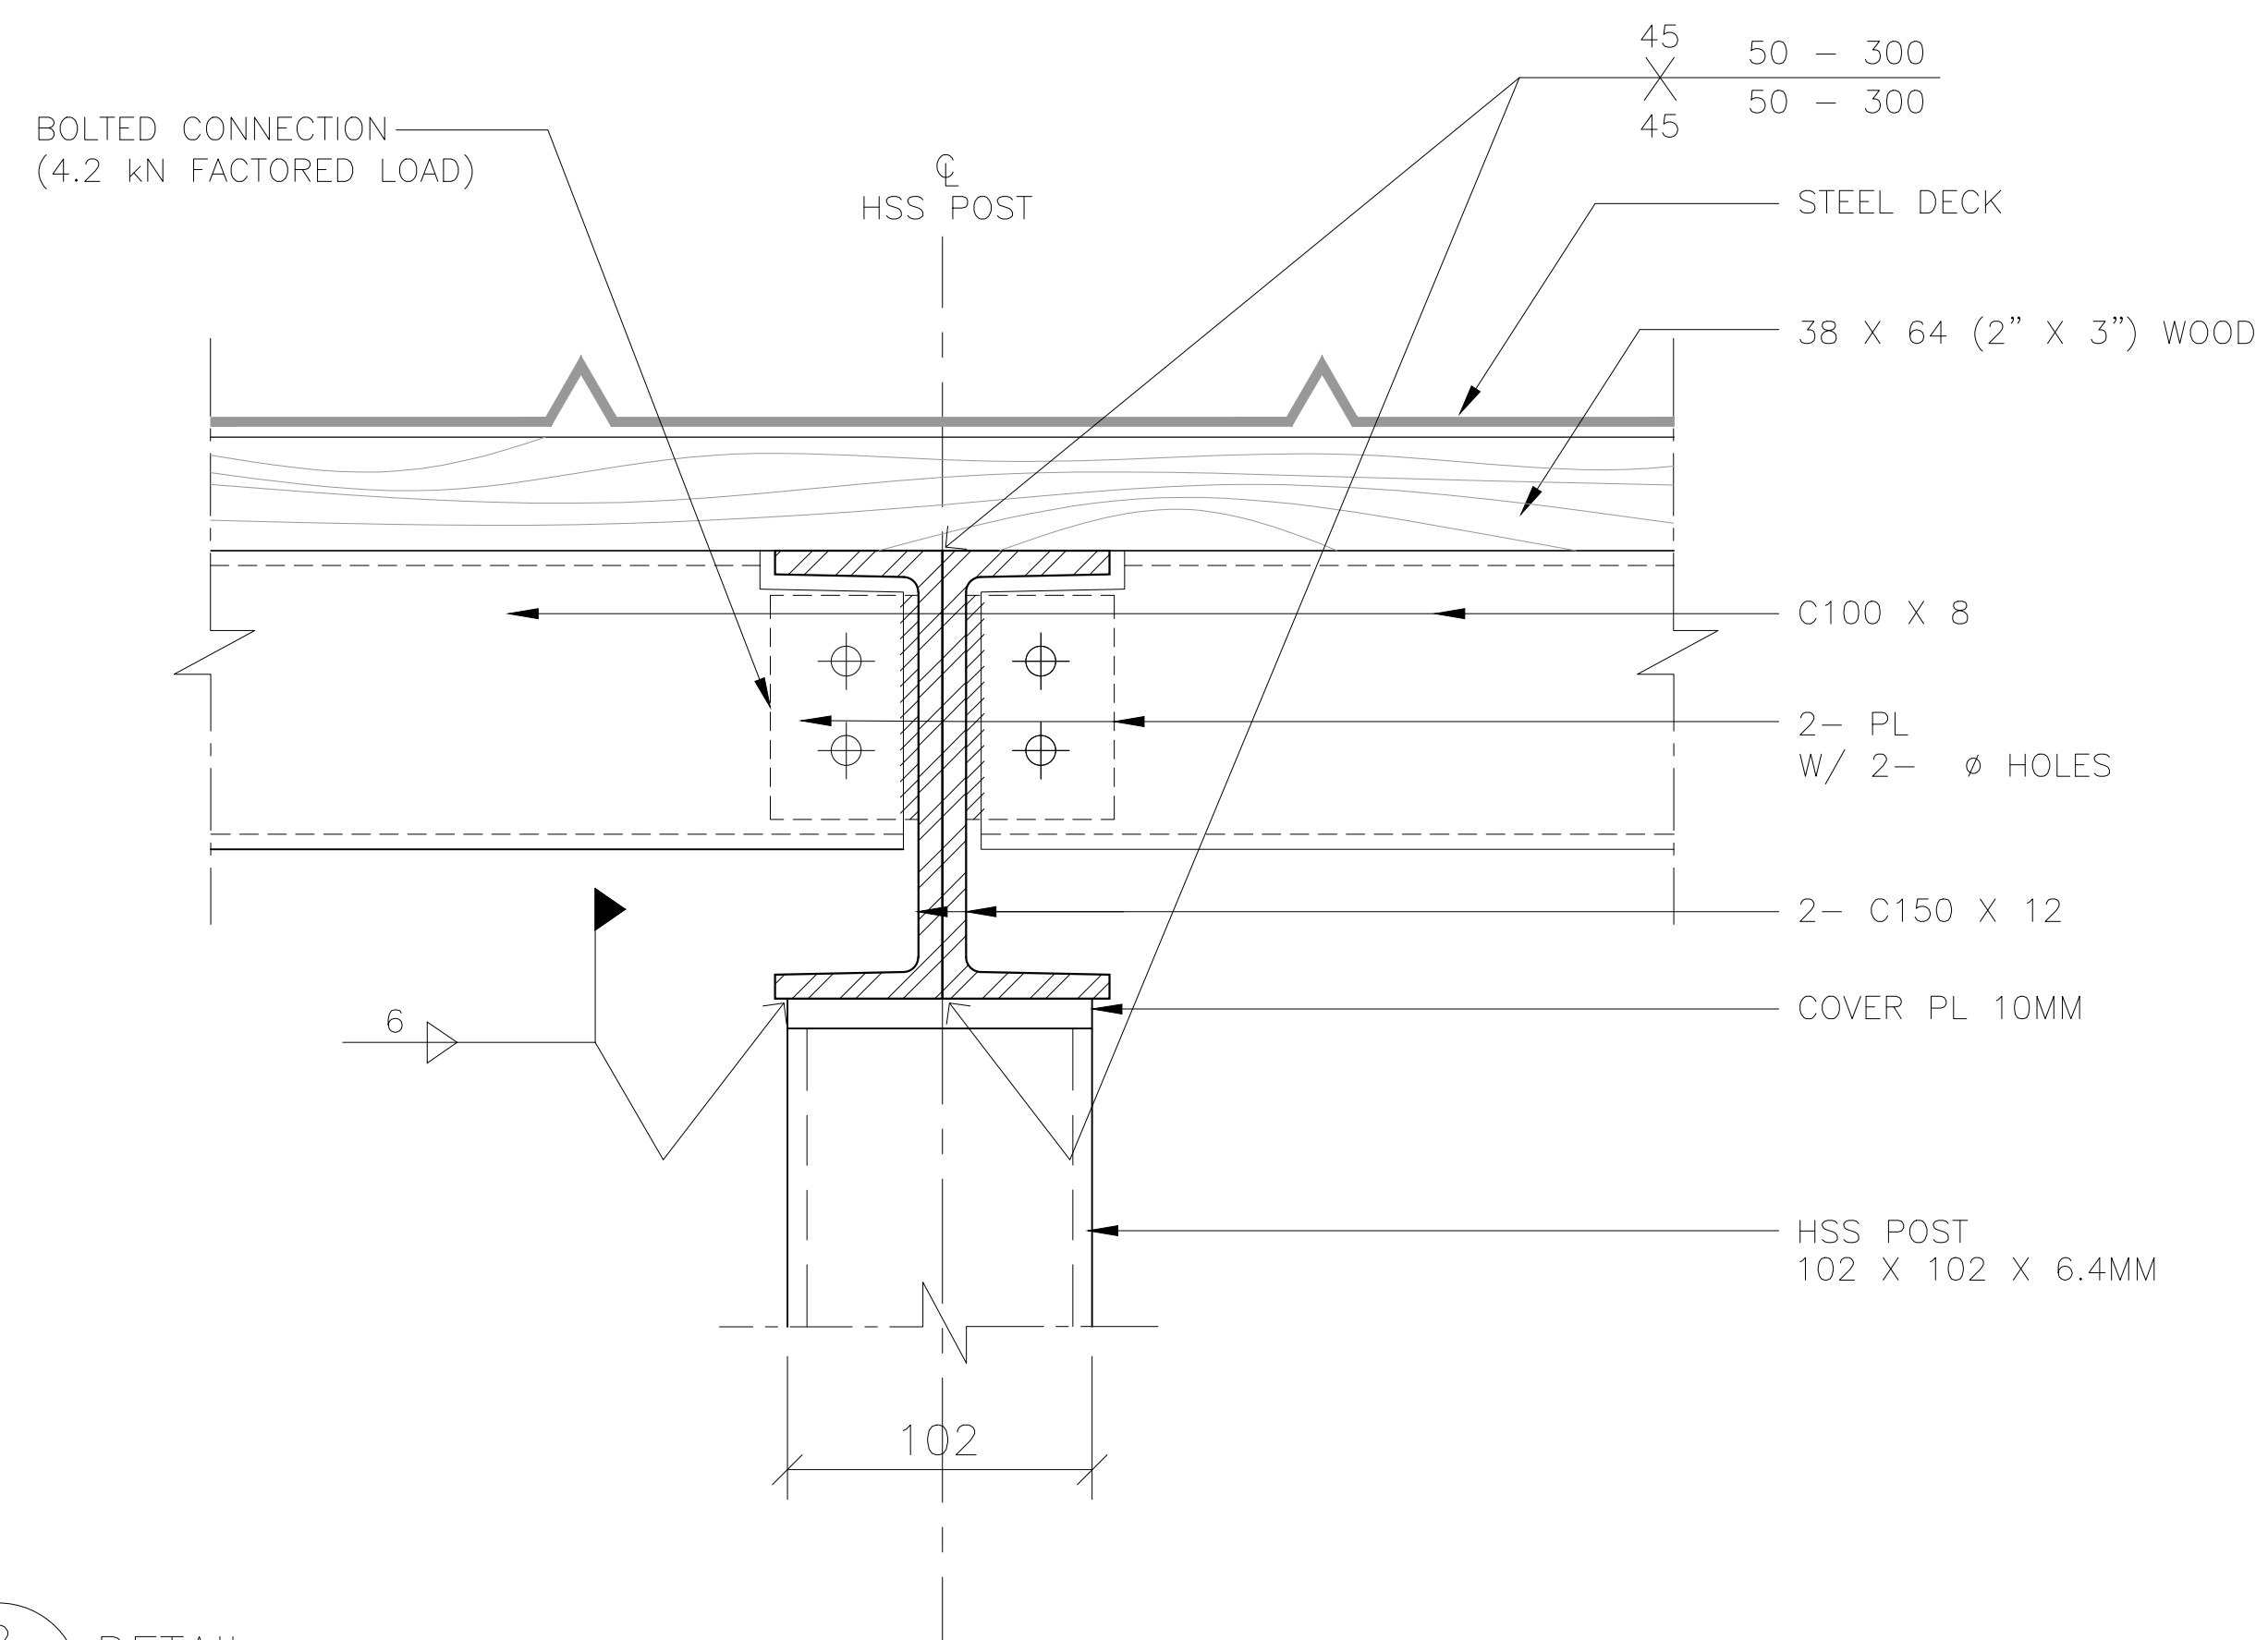

2  
S107  
DETAIL  
SCALE N.T.S.

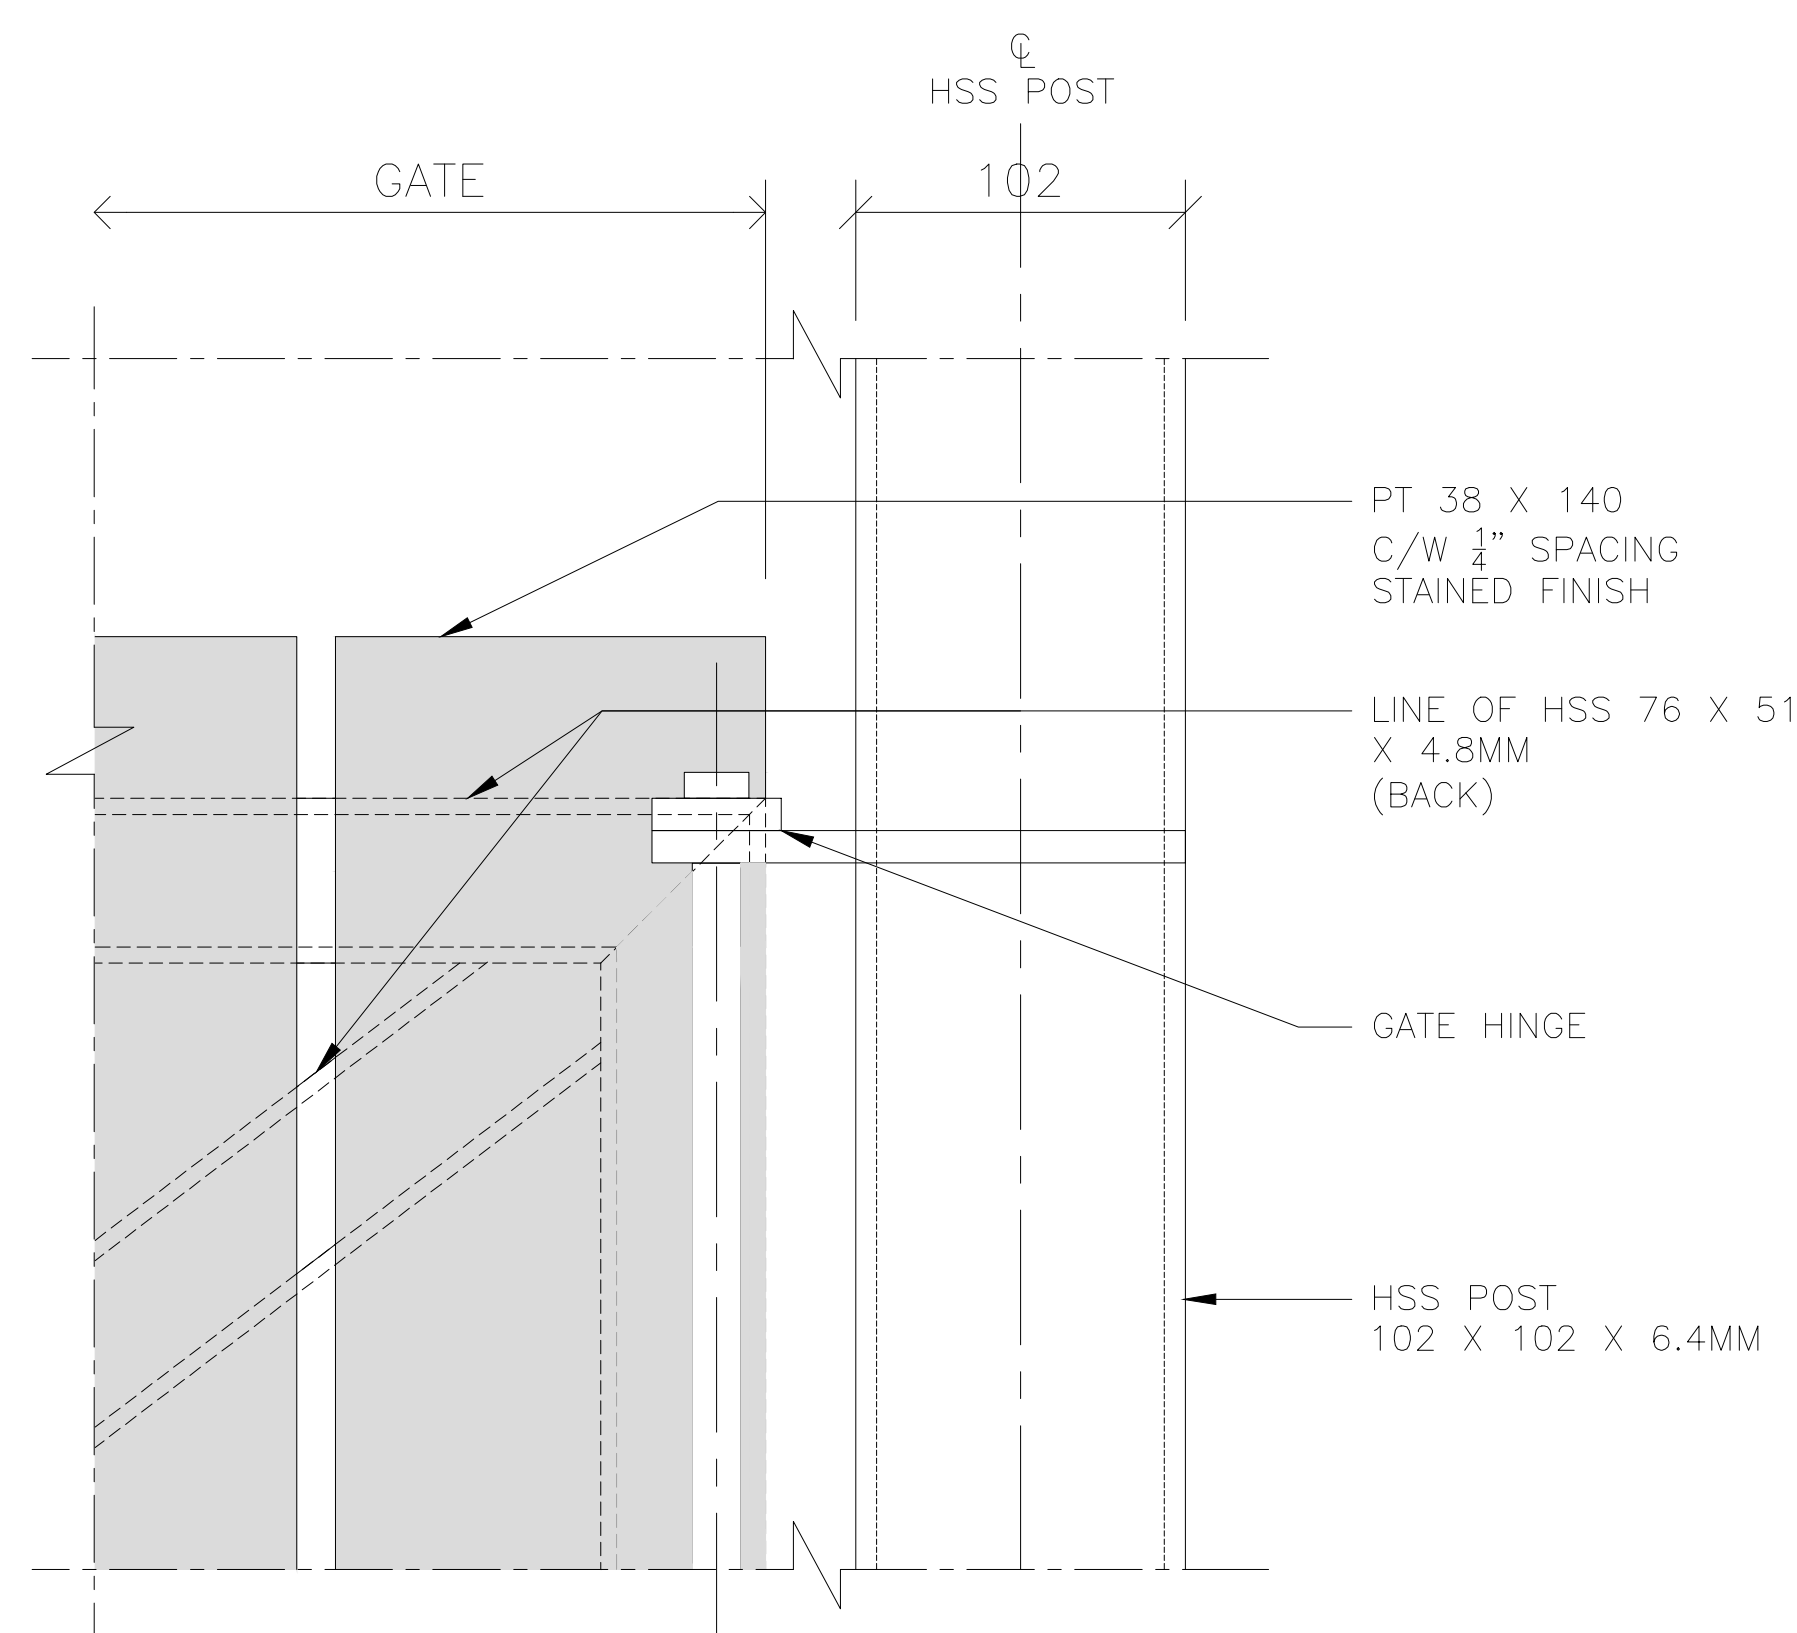

3  
S107  
DETAIL  
SCALE N.T.S.

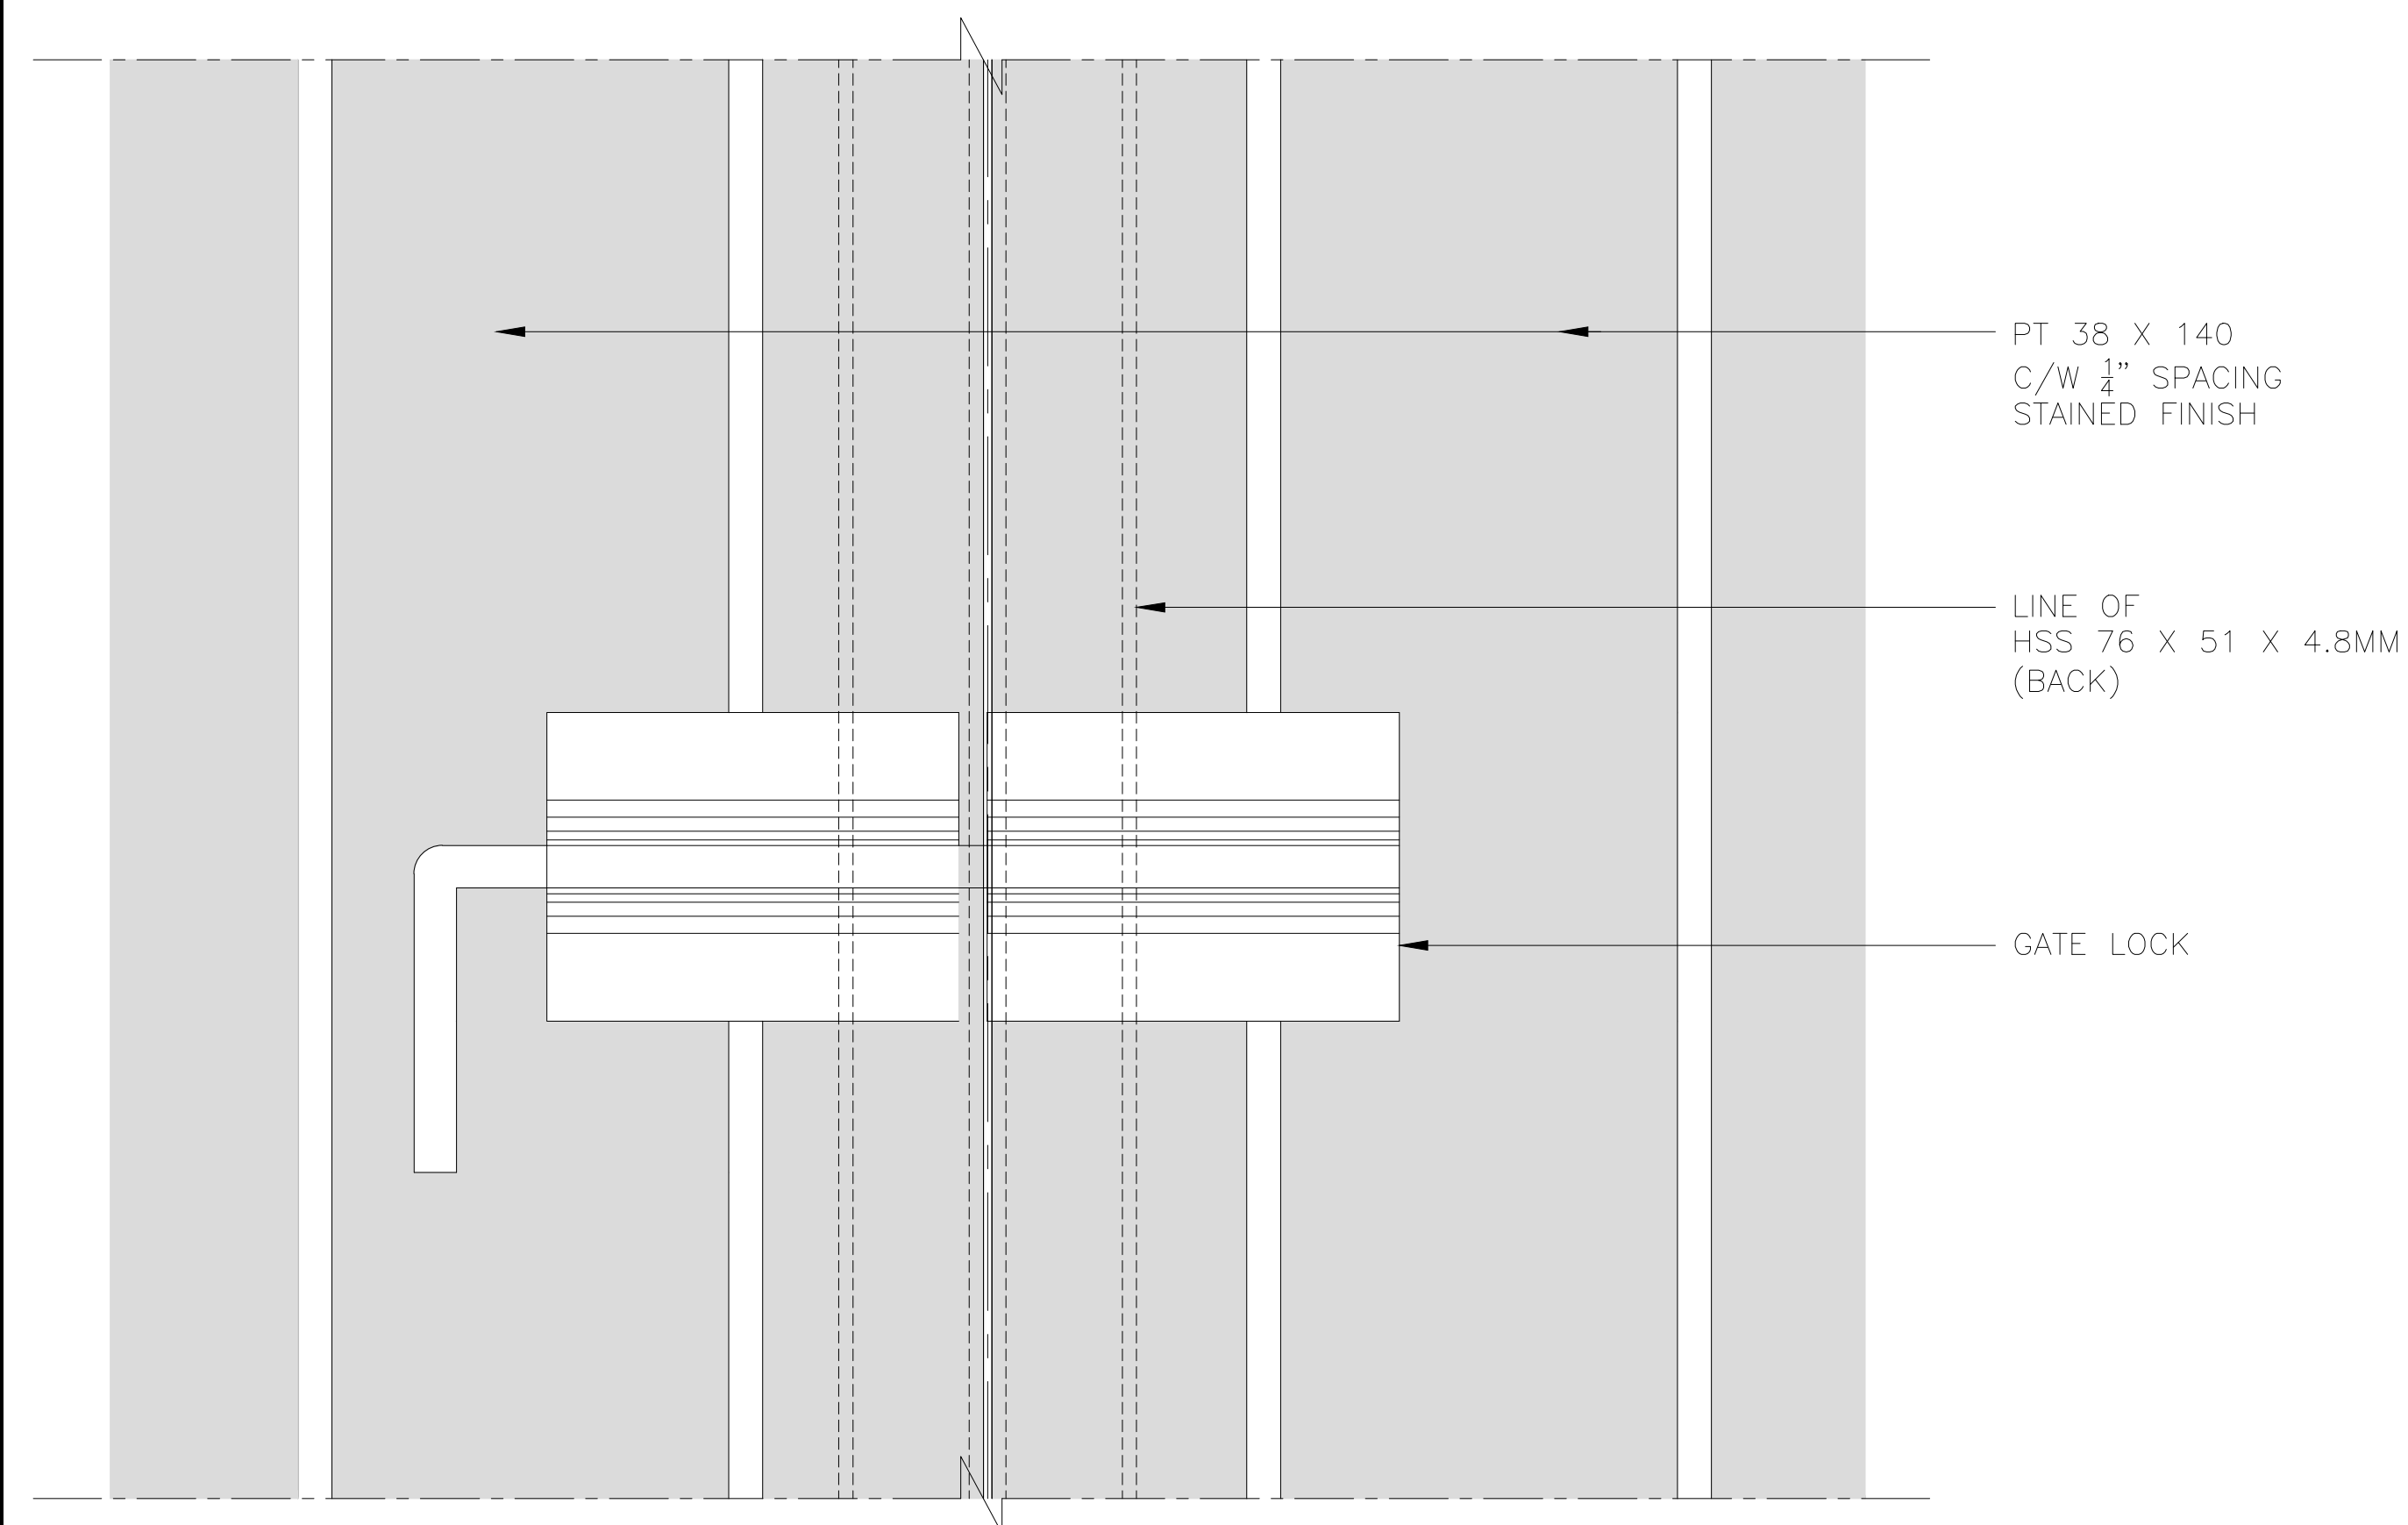

4  
S107  
DETAIL  
SCALE N.T.S.

THIS DRAWING IS THE SOLE PROPERTY OF IRC BUILDING SCIENCES GROUP AND MAY NOT BE REPRODUCED WITHOUT IRC GROUP'S WRITTEN CONSENT. © 2023

3	2023/08/08	ISSUED FOR REVIEW 60%	C.S.
2	2023/06/02	ISSUED FOR REVIEW 60%	C.S.
1	2023/03/03	ISSUED FOR REVIEW 60%	Z.S.

No.	DATE	ISSUE	BY
-----	------	-------	----

**irc** GROUP  
**IRC Building Sciences Group**  
 A Rimkus Company  
 38 ANTARES DRIVE, SUITE 1200  
 OTTAWA, ONTARIO, K2E 7V2  
 TEL: 613.225.0693, FAX: 613.225.7331  
 1.888.607.5245 WWW.IRCGROUP.COM

PROJECT GARBAGE ENCLOSURES


LOCATION 1176 ORLEANS BLVD.,  
ORLEANS, ONTARIO

DESIGNER


DESCRIPTION

DETAILS


DATE	2023/02/08	JOB	EB22-002SP_22863
SCALE	N.T.S.	MATTER #	100155755
DRAWN BY	R.V.	SHEET	S107
CHECK BY	Z.S.		

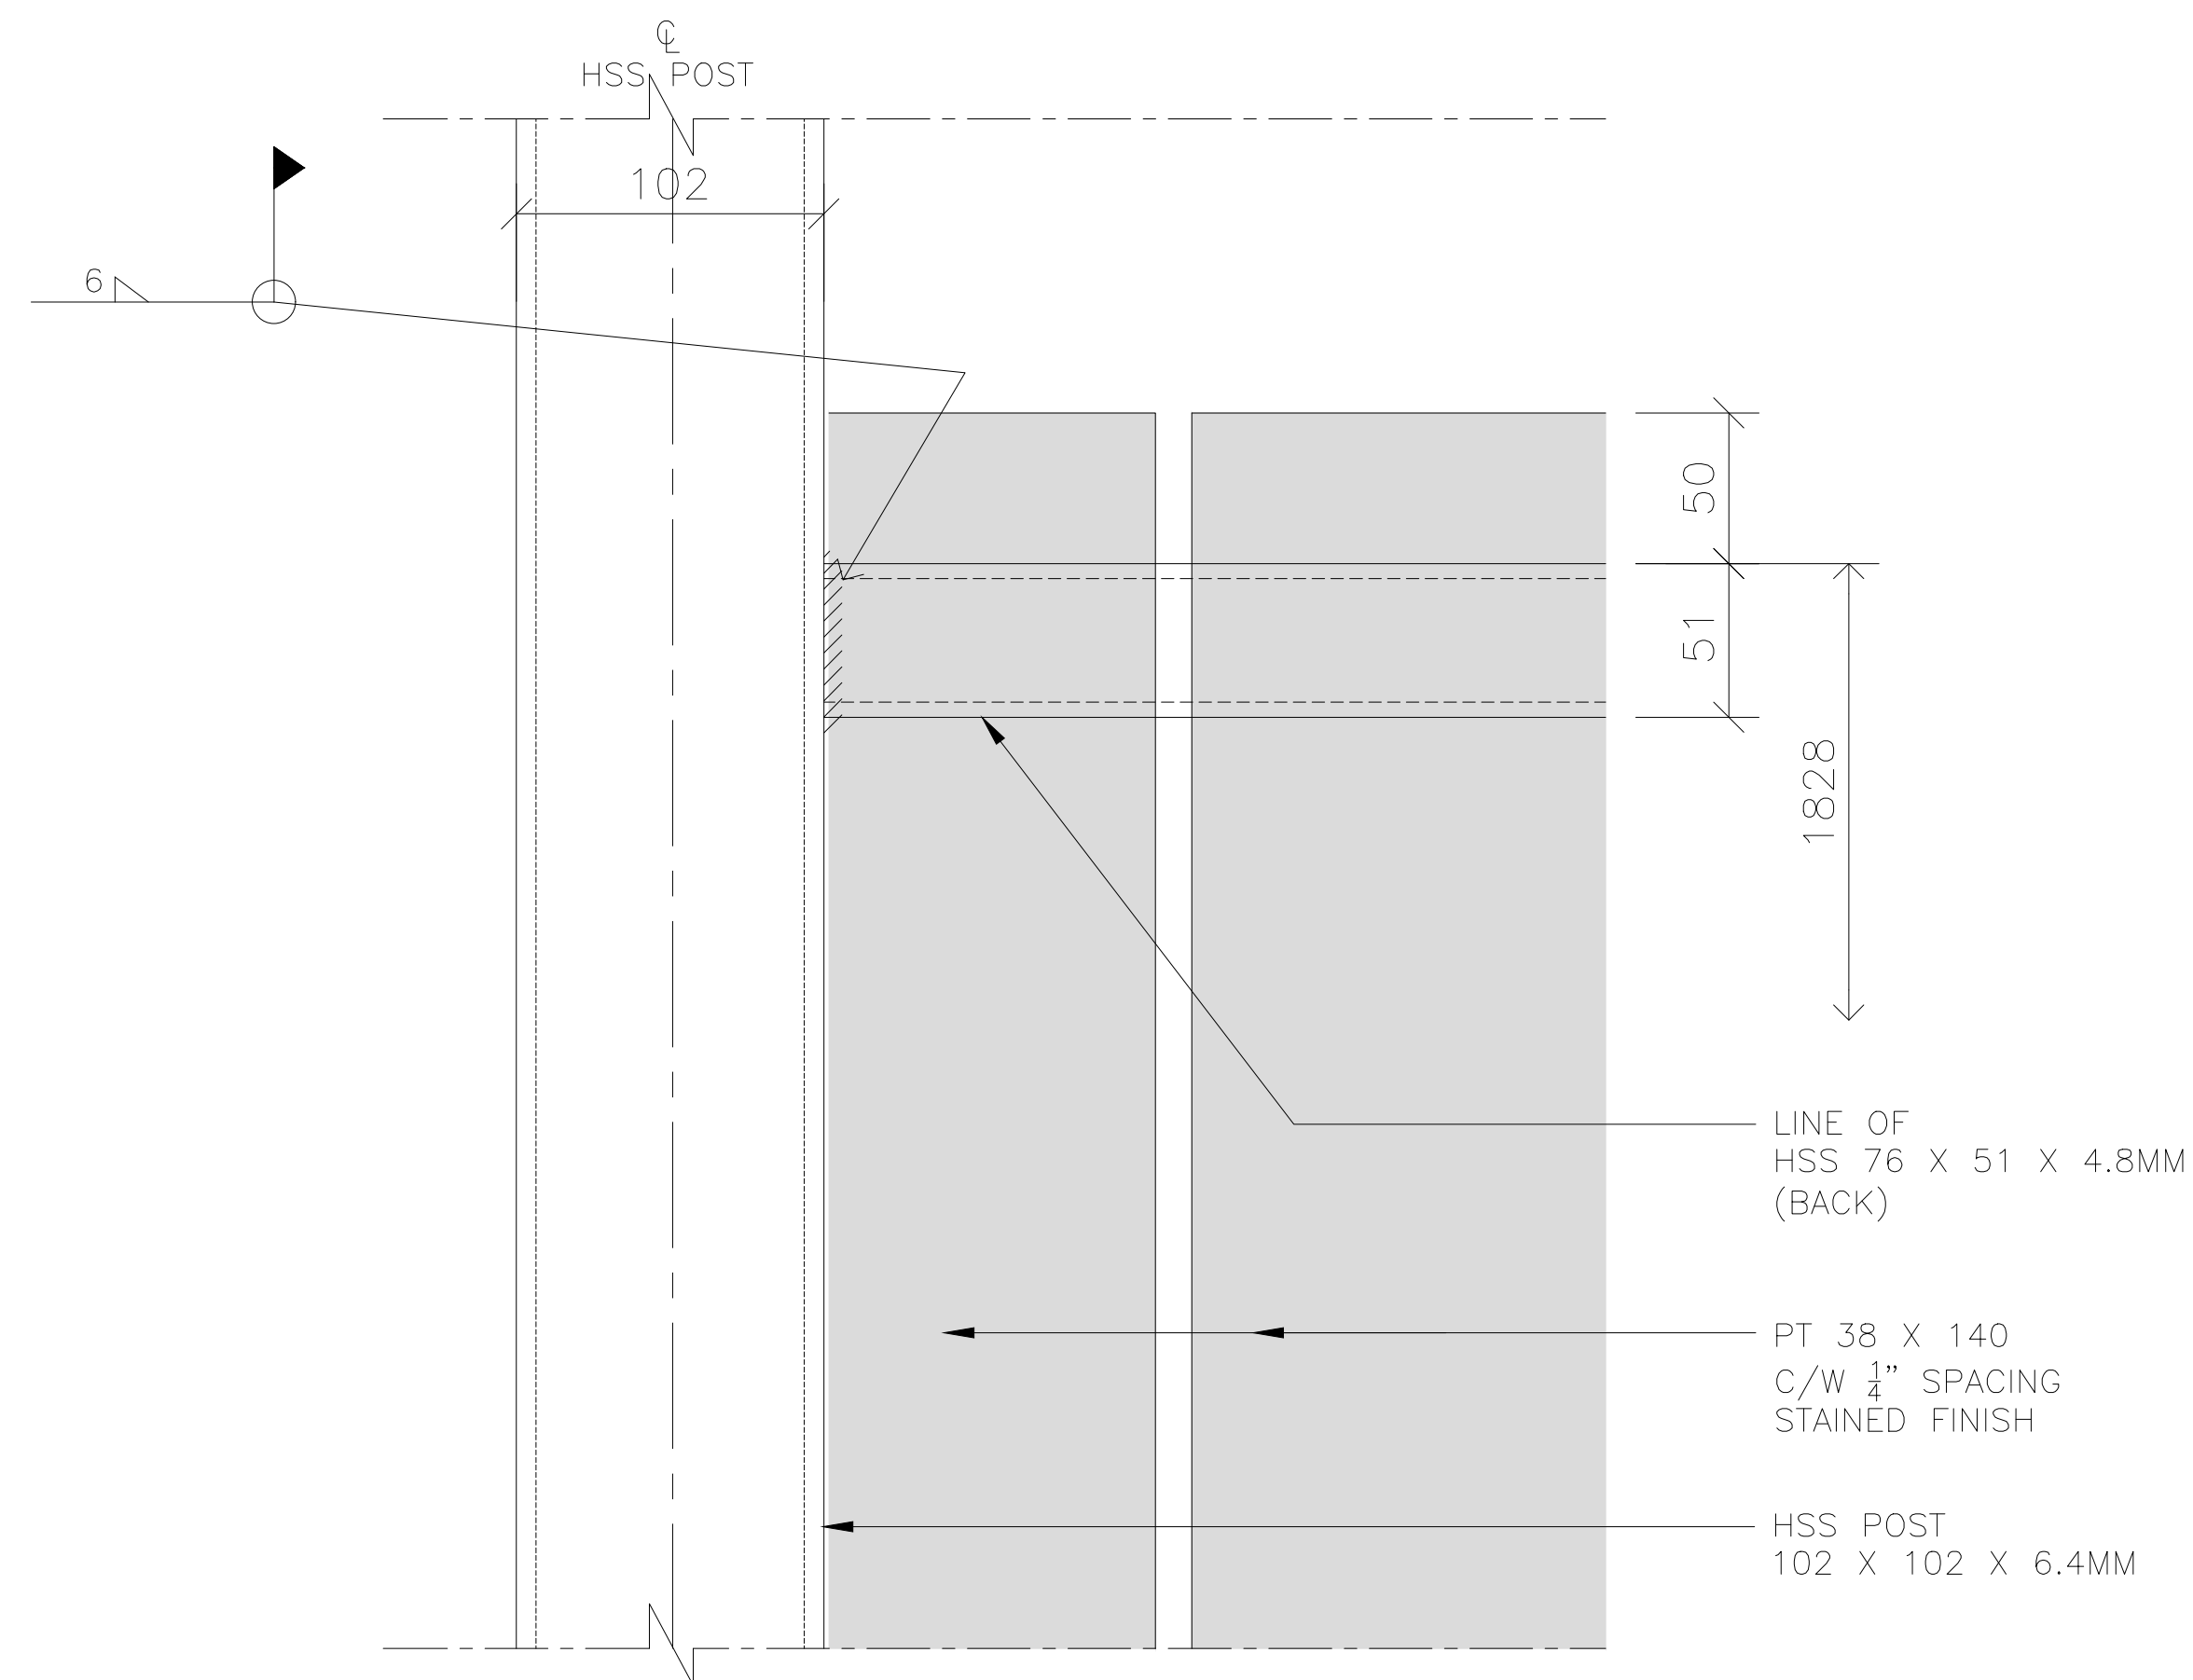


1  
S108  
DETAIL  
SCALE N.T.S.

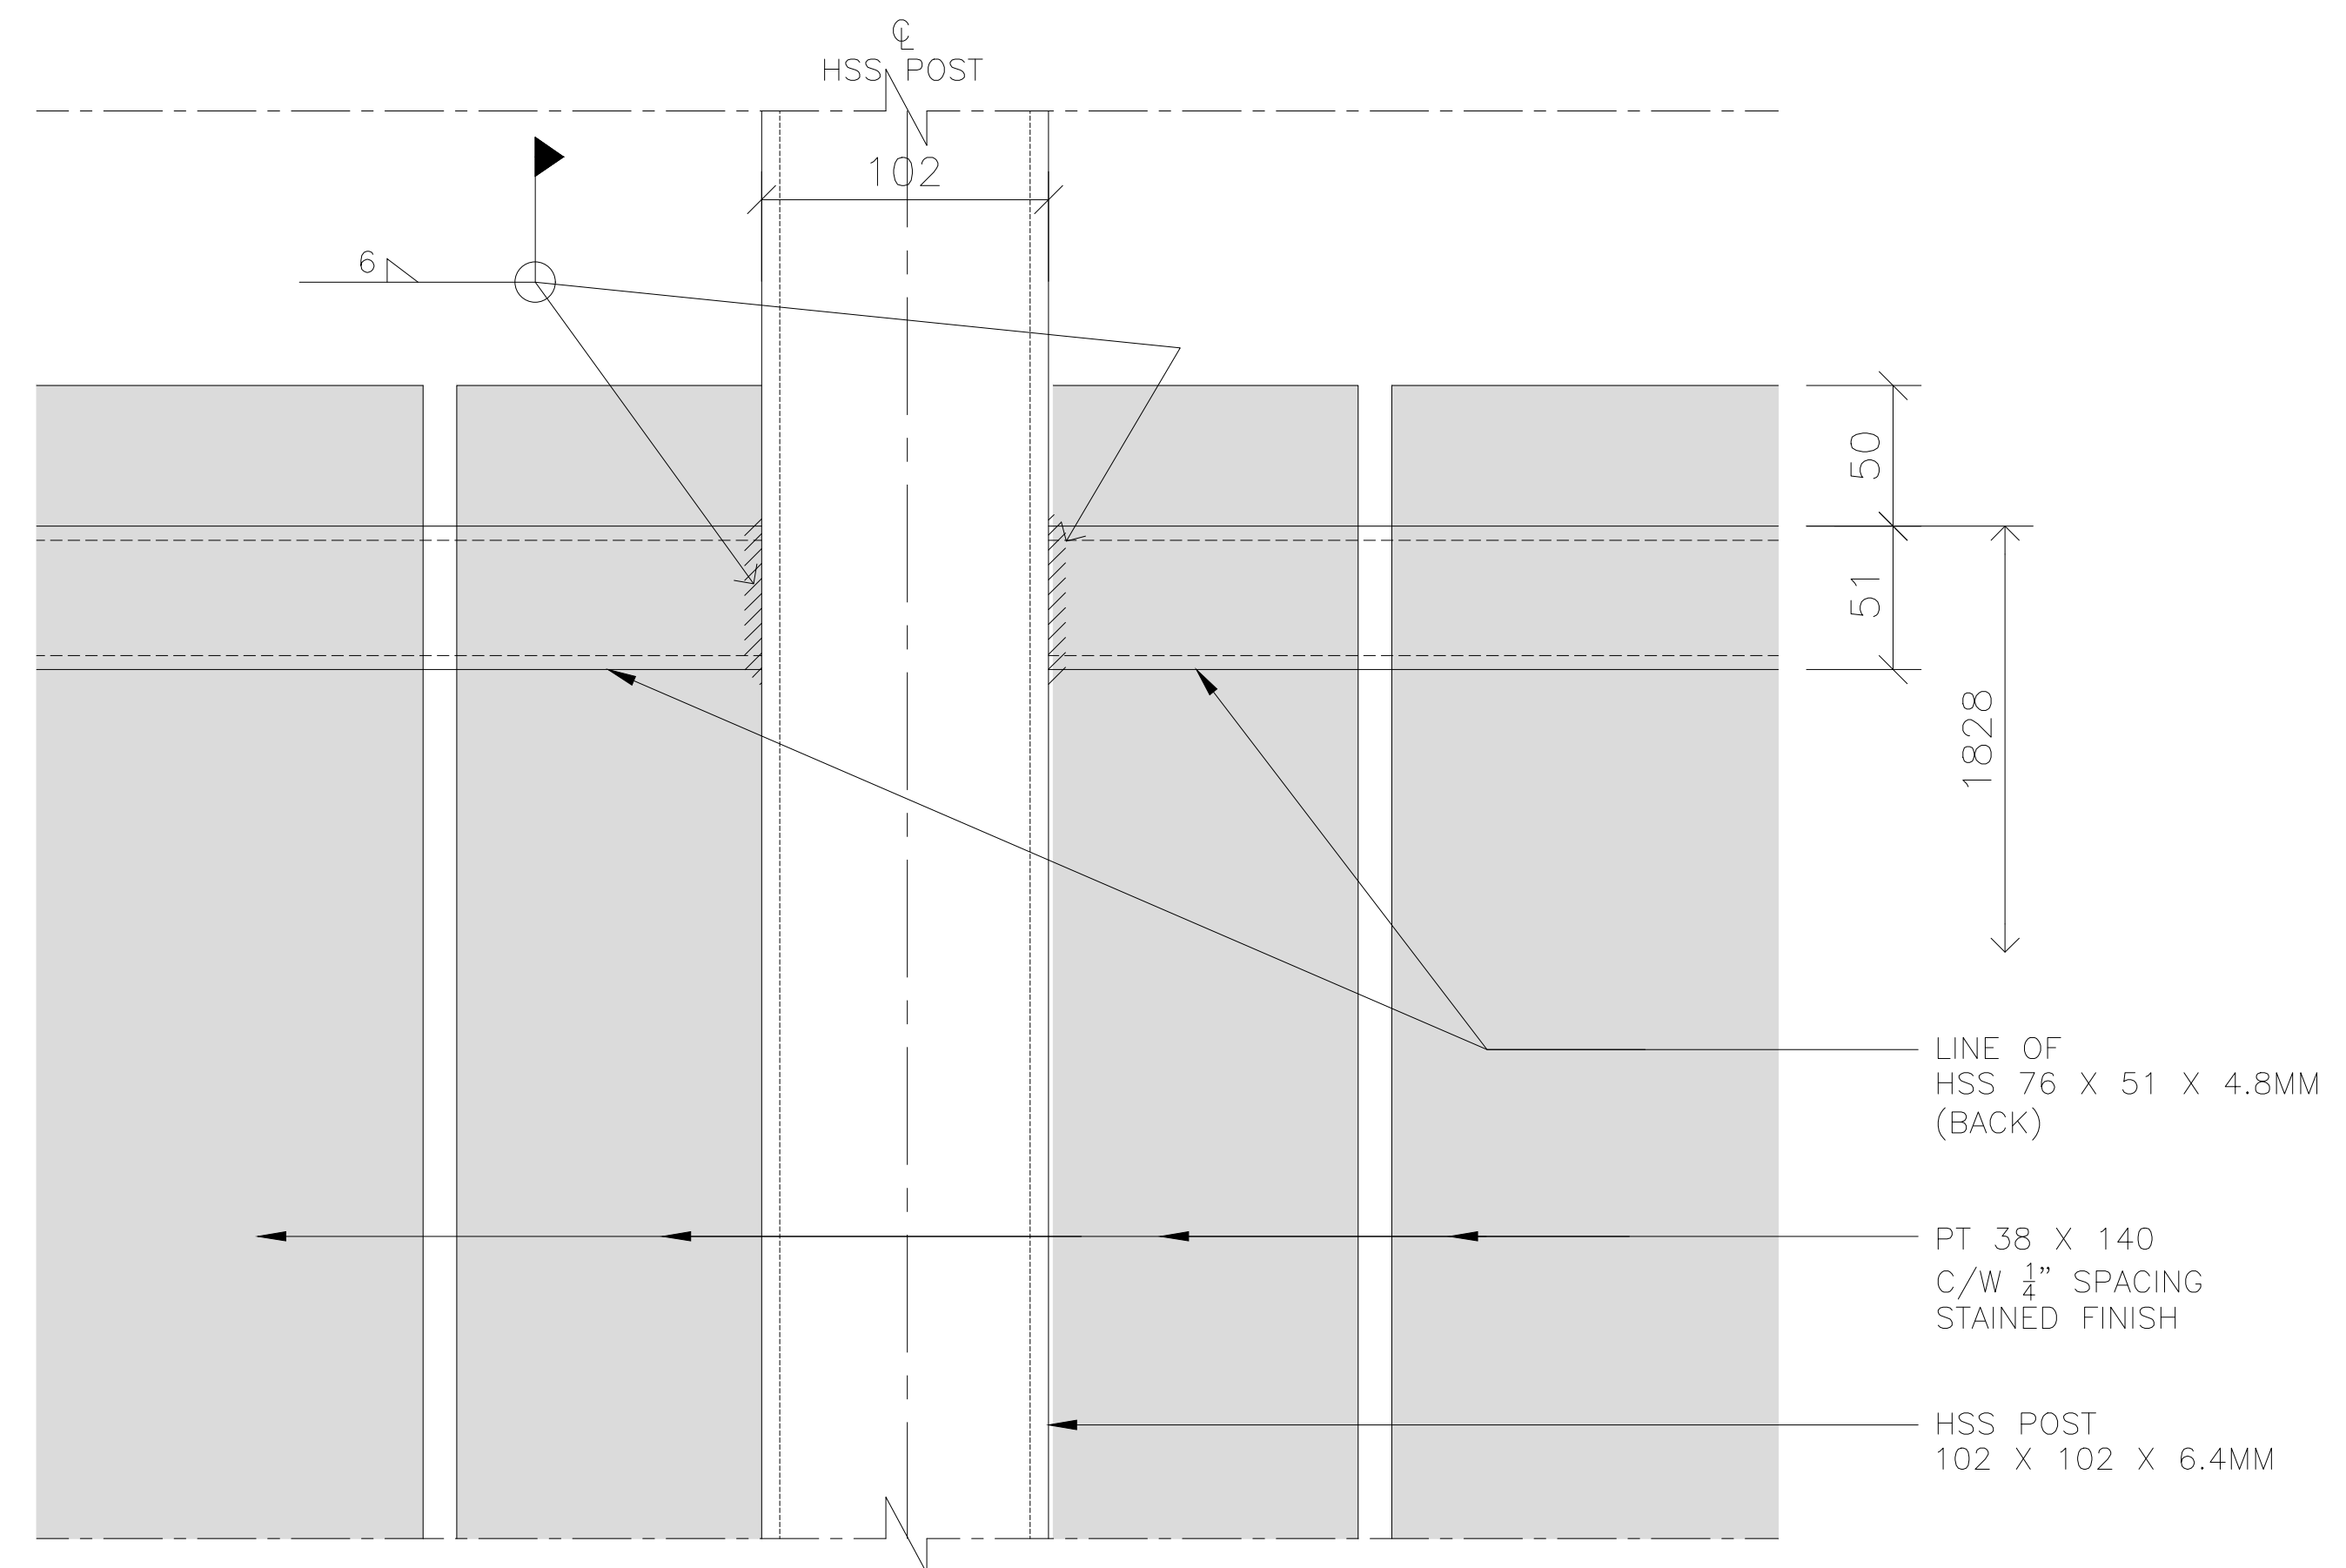

2  
S108  
DETAIL  
SCALE N.T.S.

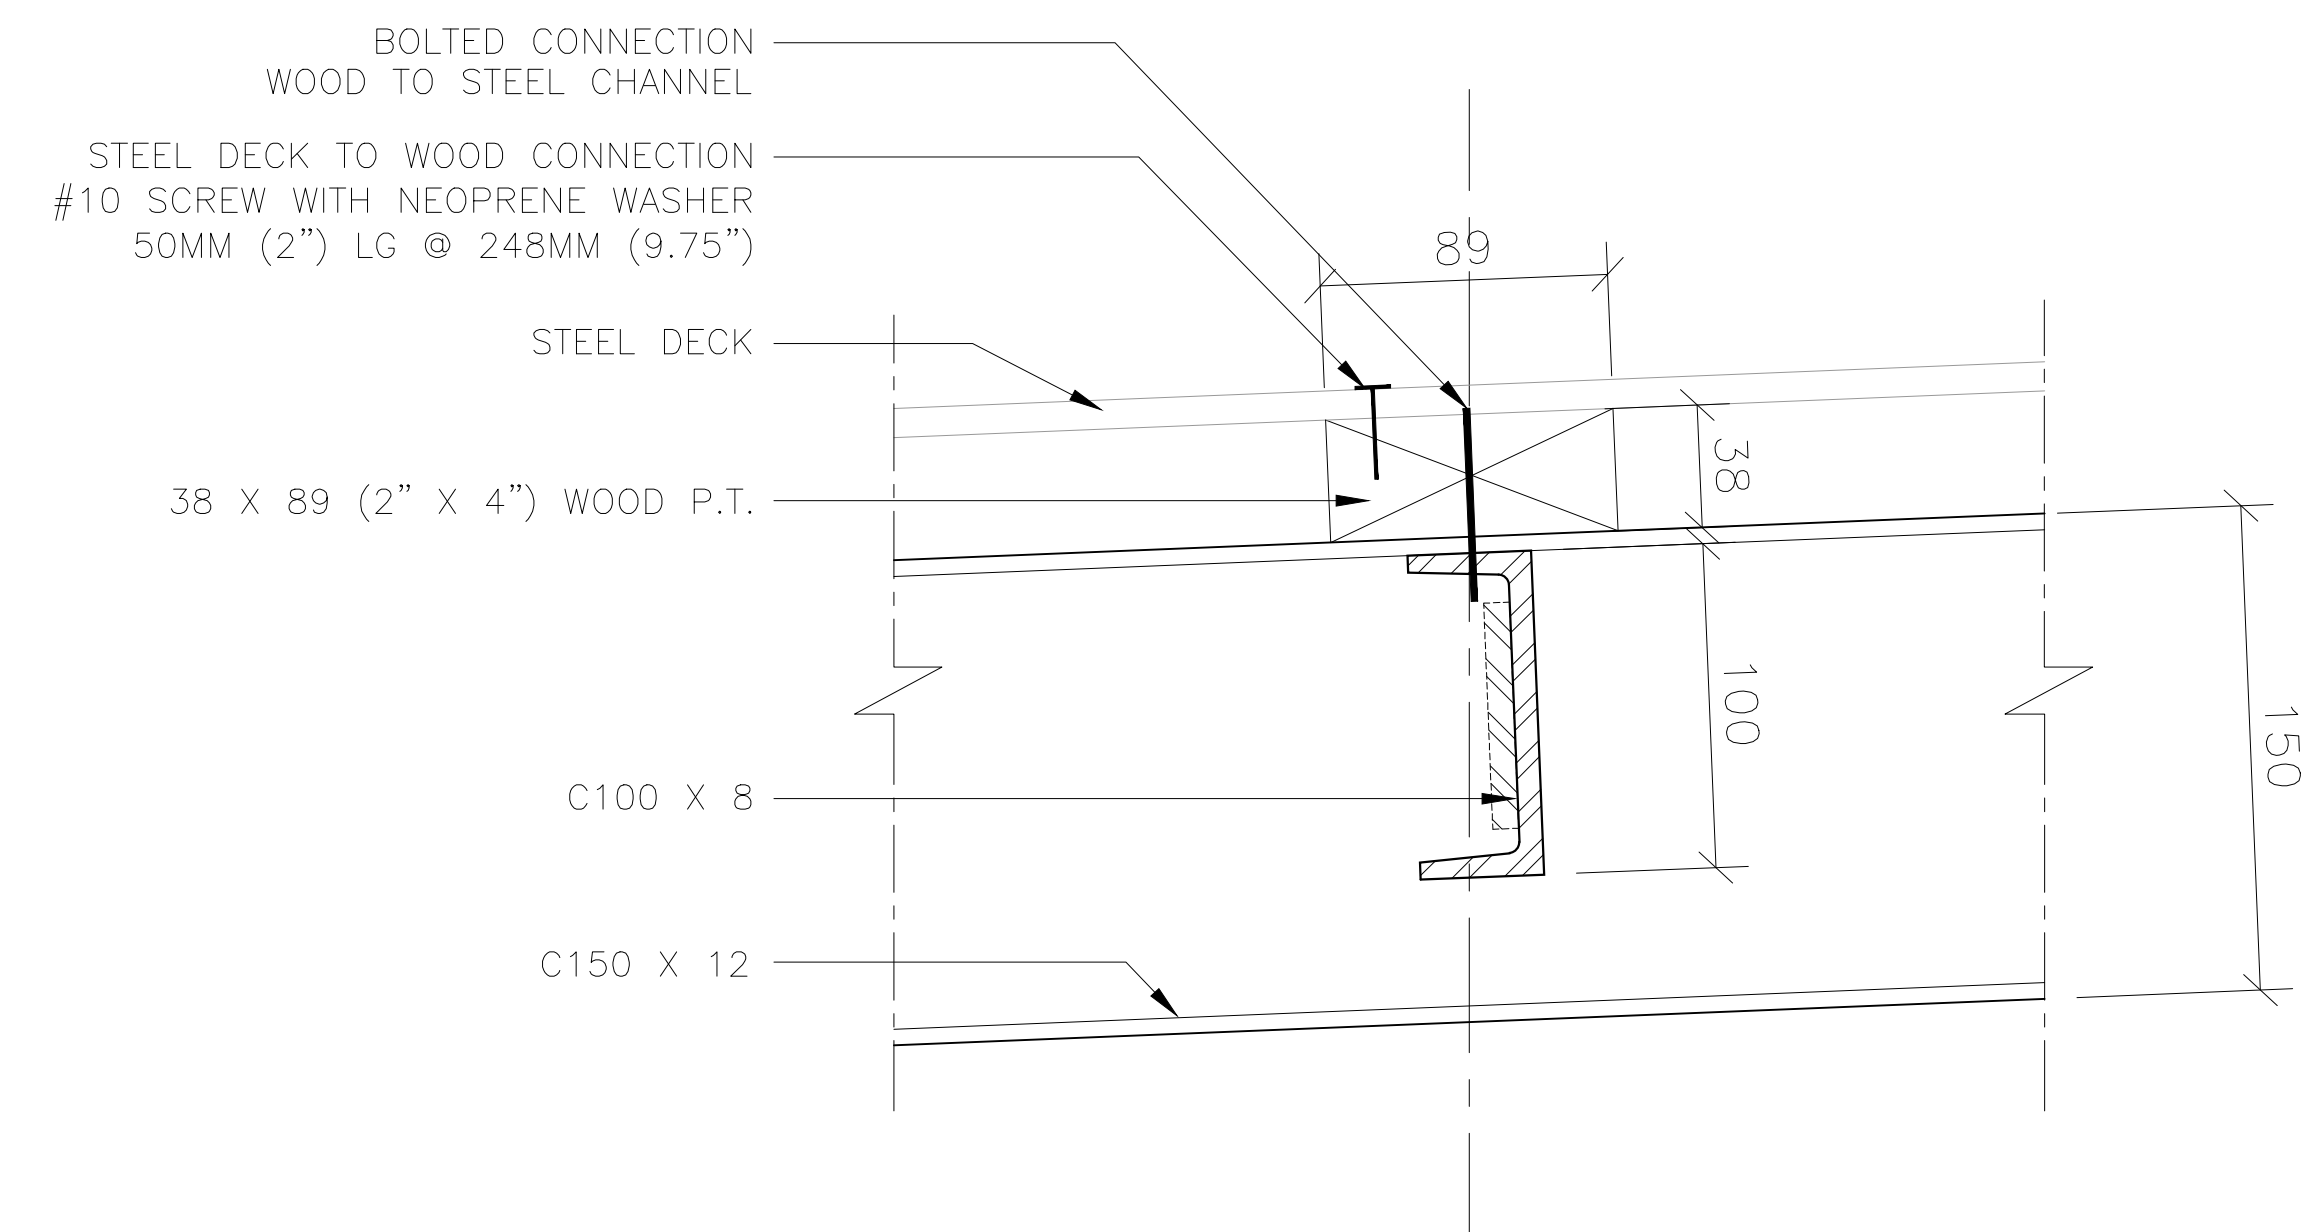

3  
S108  
DETAIL  
SCALE N.T.S.

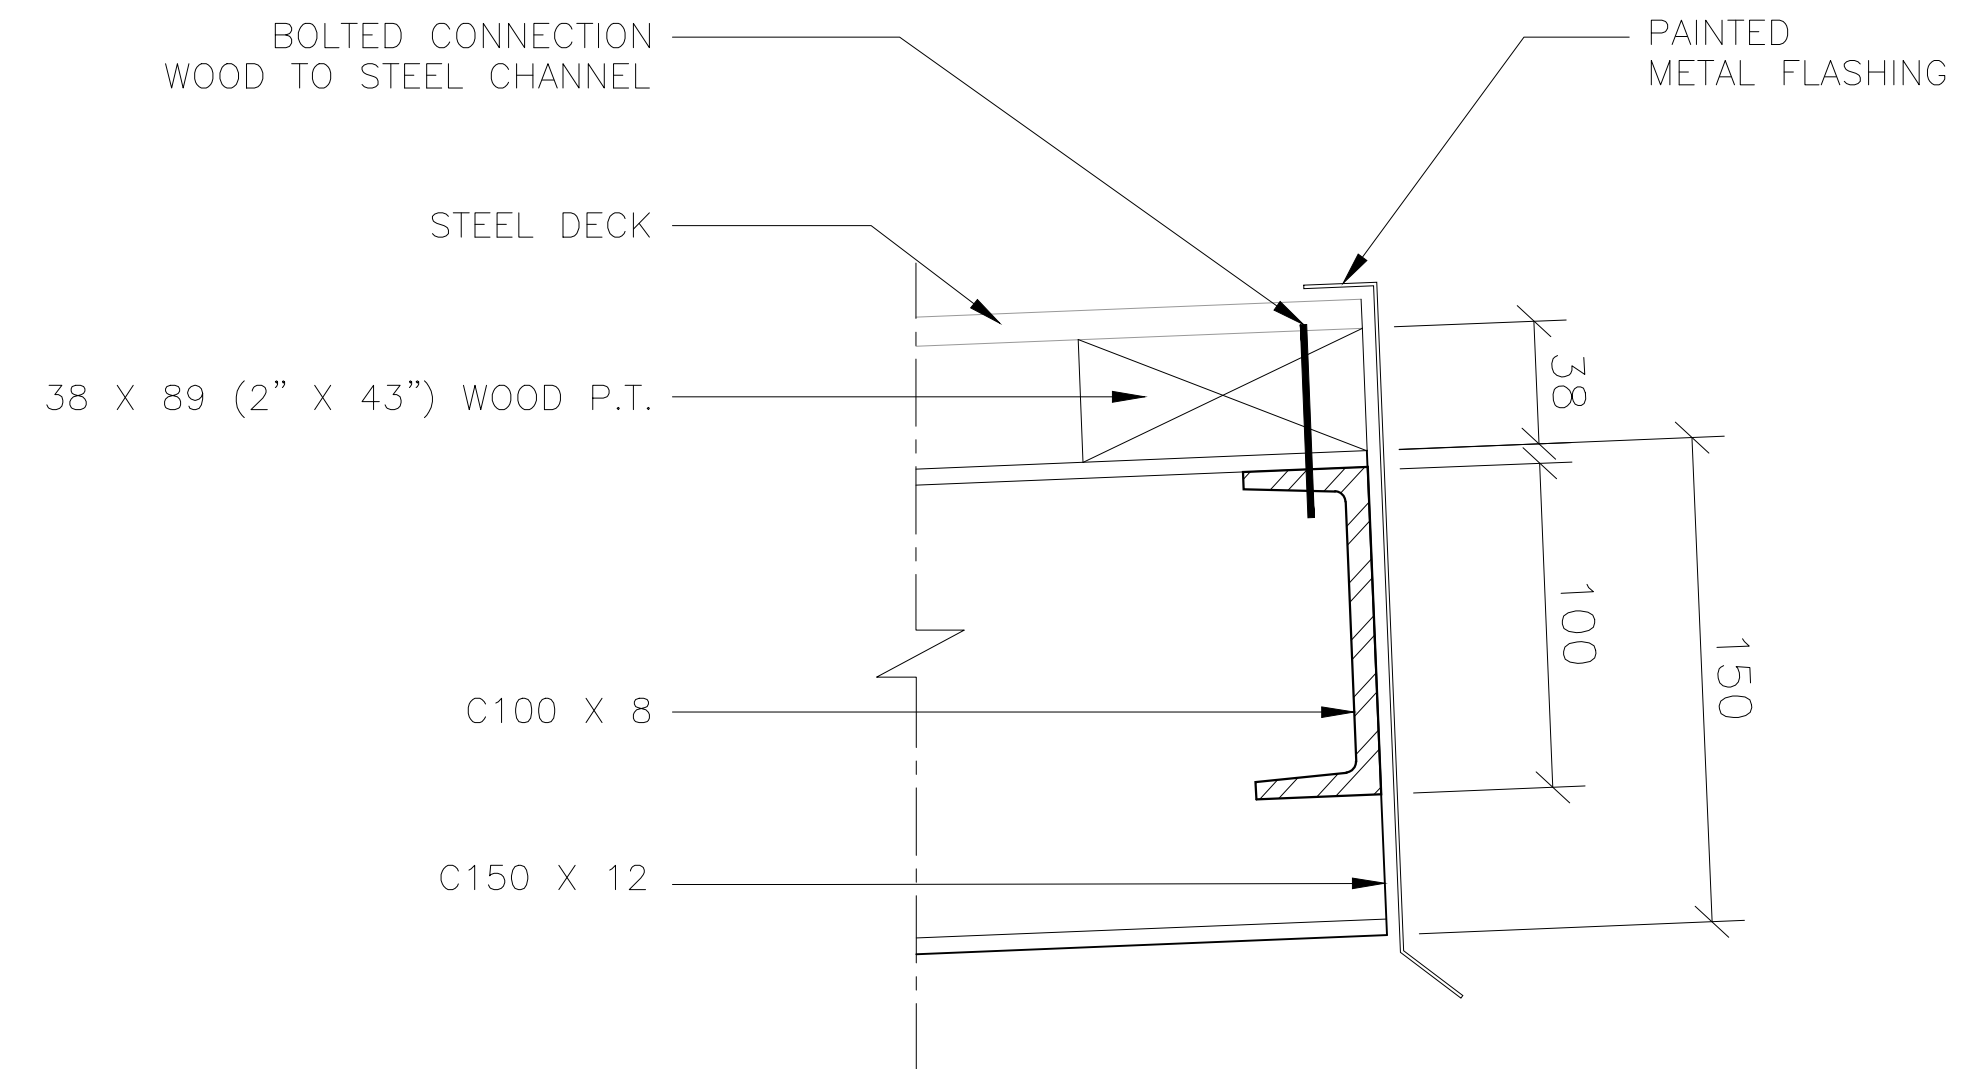

4  
S108  
DETAIL  
SCALE N.T.S.

THIS DRAWING IS THE SOLE PROPERTY OF IRC BUILDING SCIENCES GROUP AND MAY NOT BE REPRODUCED WITHOUT IRC GROUP'S WRITTEN CONSENT. © 2023

No.	DATE	ISSUE	BY
3	2023/08/08	ISSUED FOR REVIEW 60%	C.S.
2	2023/06/02	ISSUED FOR REVIEW 60%	C.S.
1	2023/03/03	ISSUED FOR REVIEW 60%	Z.S.

**irc** GROUP  
**IRC Building Sciences Group**  
 A Rimkus Company  
 38 ANTARES DRIVE, SUITE 1200  
 OTTAWA, ONTARIO, K2E 7V2  
 TEL: 613.225.0693, FAX: 613.225.7331  
 1.888.607.5245 WWW.IRCGROUP.COM

PROJECT	GARBAGE ENCLOSURES
LOCATION	1176 ORLEANS BLVD., ORLEANS, ONTARIO
DESIGNER	
DESCRIPTION	DETAILS

DATE	2023/02/08	JOB	EB22-002SP_22863
SCALE	N.T.S.	MATTER #	100155755
DRAWN BY	R.V.	SHEET	S108
CHECK BY	Z.S.		