


ELEVATION KEYNOTE LEGEND	
NOTE	DESCRIPTION
1	MASONRY BLOCK, LIMESTONE UNITS, SIZE, COLOUR AND COURSING TO BE DETERMINED.
2	MASONRY BRICK VENEER, WHITE COLOUR, ALL GROUT AND SEALANTS TO MATCH BRICK COLOUR.
3	MASONRY BRICK VENEER, CHARCOAL GRAY COLOUR, ALL GROUT AND SEALANTS TO MATCH BRICK COLOUR.
4	MASONRY BRICK VENEER, RED COLOUR CLOSELY MATCHING ORIGINAL BUILDING FINISHES, ALL GROUT AND SEALANTS TO MATCH BRICK COLOUR.
5	CANOPY OVERHANG, COLOUR AND FINISHES TO BE DETERMINED.
6	PREFINISHED ALUMINUM MODULAR PANELS, COLOUR TO MATCH CHARCOAL GRAY BRICK VENEER COLOUR (MATERIAL #3 ON THIS LEGEND).
9	WINDOW WALL, SEALED GLASS UNIT / PREPAINTED ALUMINUM FRAME. SEE WINDOW WALL ELEVATION PAGE.
10	CURTAIN WALL, SEALED GLASS UNIT / PREPAINTED ALUMINUM FRAME. SEE CURTAIN WALL ELEVATION PAGE.
11	OVERHEAD DOOR, COLOUR AS PER MANUFACTURER STANDARD BLACK OR DARK GRAY.
12	STEEL DOOR, COLOUR TO MATCH ADJACENT FINISH.
14	GLAZED ENTRY DOOR, SEALED CLEAR GLASS UNIT / PREPAINTED ALUMINUM FRAME. SEE DOOR SCHEDULE PAGE.

- NOTES GÉNÉRALES / General Notes
- Ces documents d'architecture sont la propriété exclusive de NEUF architect(e)s et ne pourront être utilisés, reproduits ou copiés sans autorisation écrite préalable. / These architectural documents are the exclusive property of NEUF architect(e)s and cannot be used, copied or reproduced without written pre-authorization.
 - Les dimensions apparaissant aux documents doivent être vérifiées par l'entrepreneur avant le début des travaux. / All dimensions which appear on the documents must be verified by the contractor before to start the work.
 - Veuillez aviser l'architecte de toute dimension erronée et/ou divergences entre ces documents et ceux des autres professionnels. / The architect must be notified of all errors, omissions and discrepancies between these documents and those of the others professionals.
 - Les dimensions sur ces documents doivent être lues et non mesurées. / The dimensions on these documents must be read and not measured.

ARCHITECTES Architect
NEUF architect(e)s SENCRL
 830, boul. René-Lévesque O. 3^e étage, Montréal QC H3B 1S6
 T 514 847 1117 NEUFarchitectes.com

SCÉAU / Seal

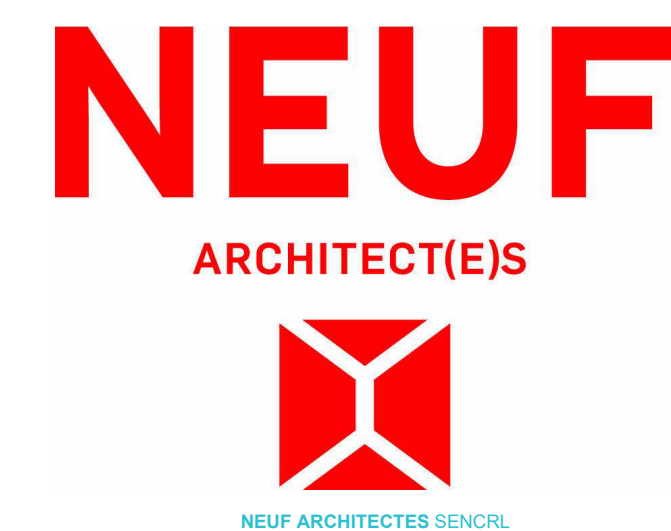

CLIENT Client



OUVRAGE Project

110 YORK STREET

EMPLACEMENT Location NO. PROJET No.
OTTAWA 13098.00


NO	RÉVISION	DATE (aa-mm-jj)
A	FOR COORDINATION	2023.06.12
B	FOR CLIENT REVIEW	2023.07.07
C	FOR HERITAGE DEMOLITION PERMIT	2023.09.18
D	FOR COORDINATION	2023.10.10

Preliminary
 Do NOT USE For
 CONSTRUCTION

DESSINÉ PAR Drawn by
 SJ VERIFIÉ PAR Checked
 LHM
 DATE (aa.mm.jj) 2023.06.12
 JUN 2023 ECHELLE Scale
 1 : 150

TITRE DU DESSIN Drawing Title
ELEVATIONS (NORTH & EAST)

RÉVISION Revision NO. DESSIN Dwg Number
D A401

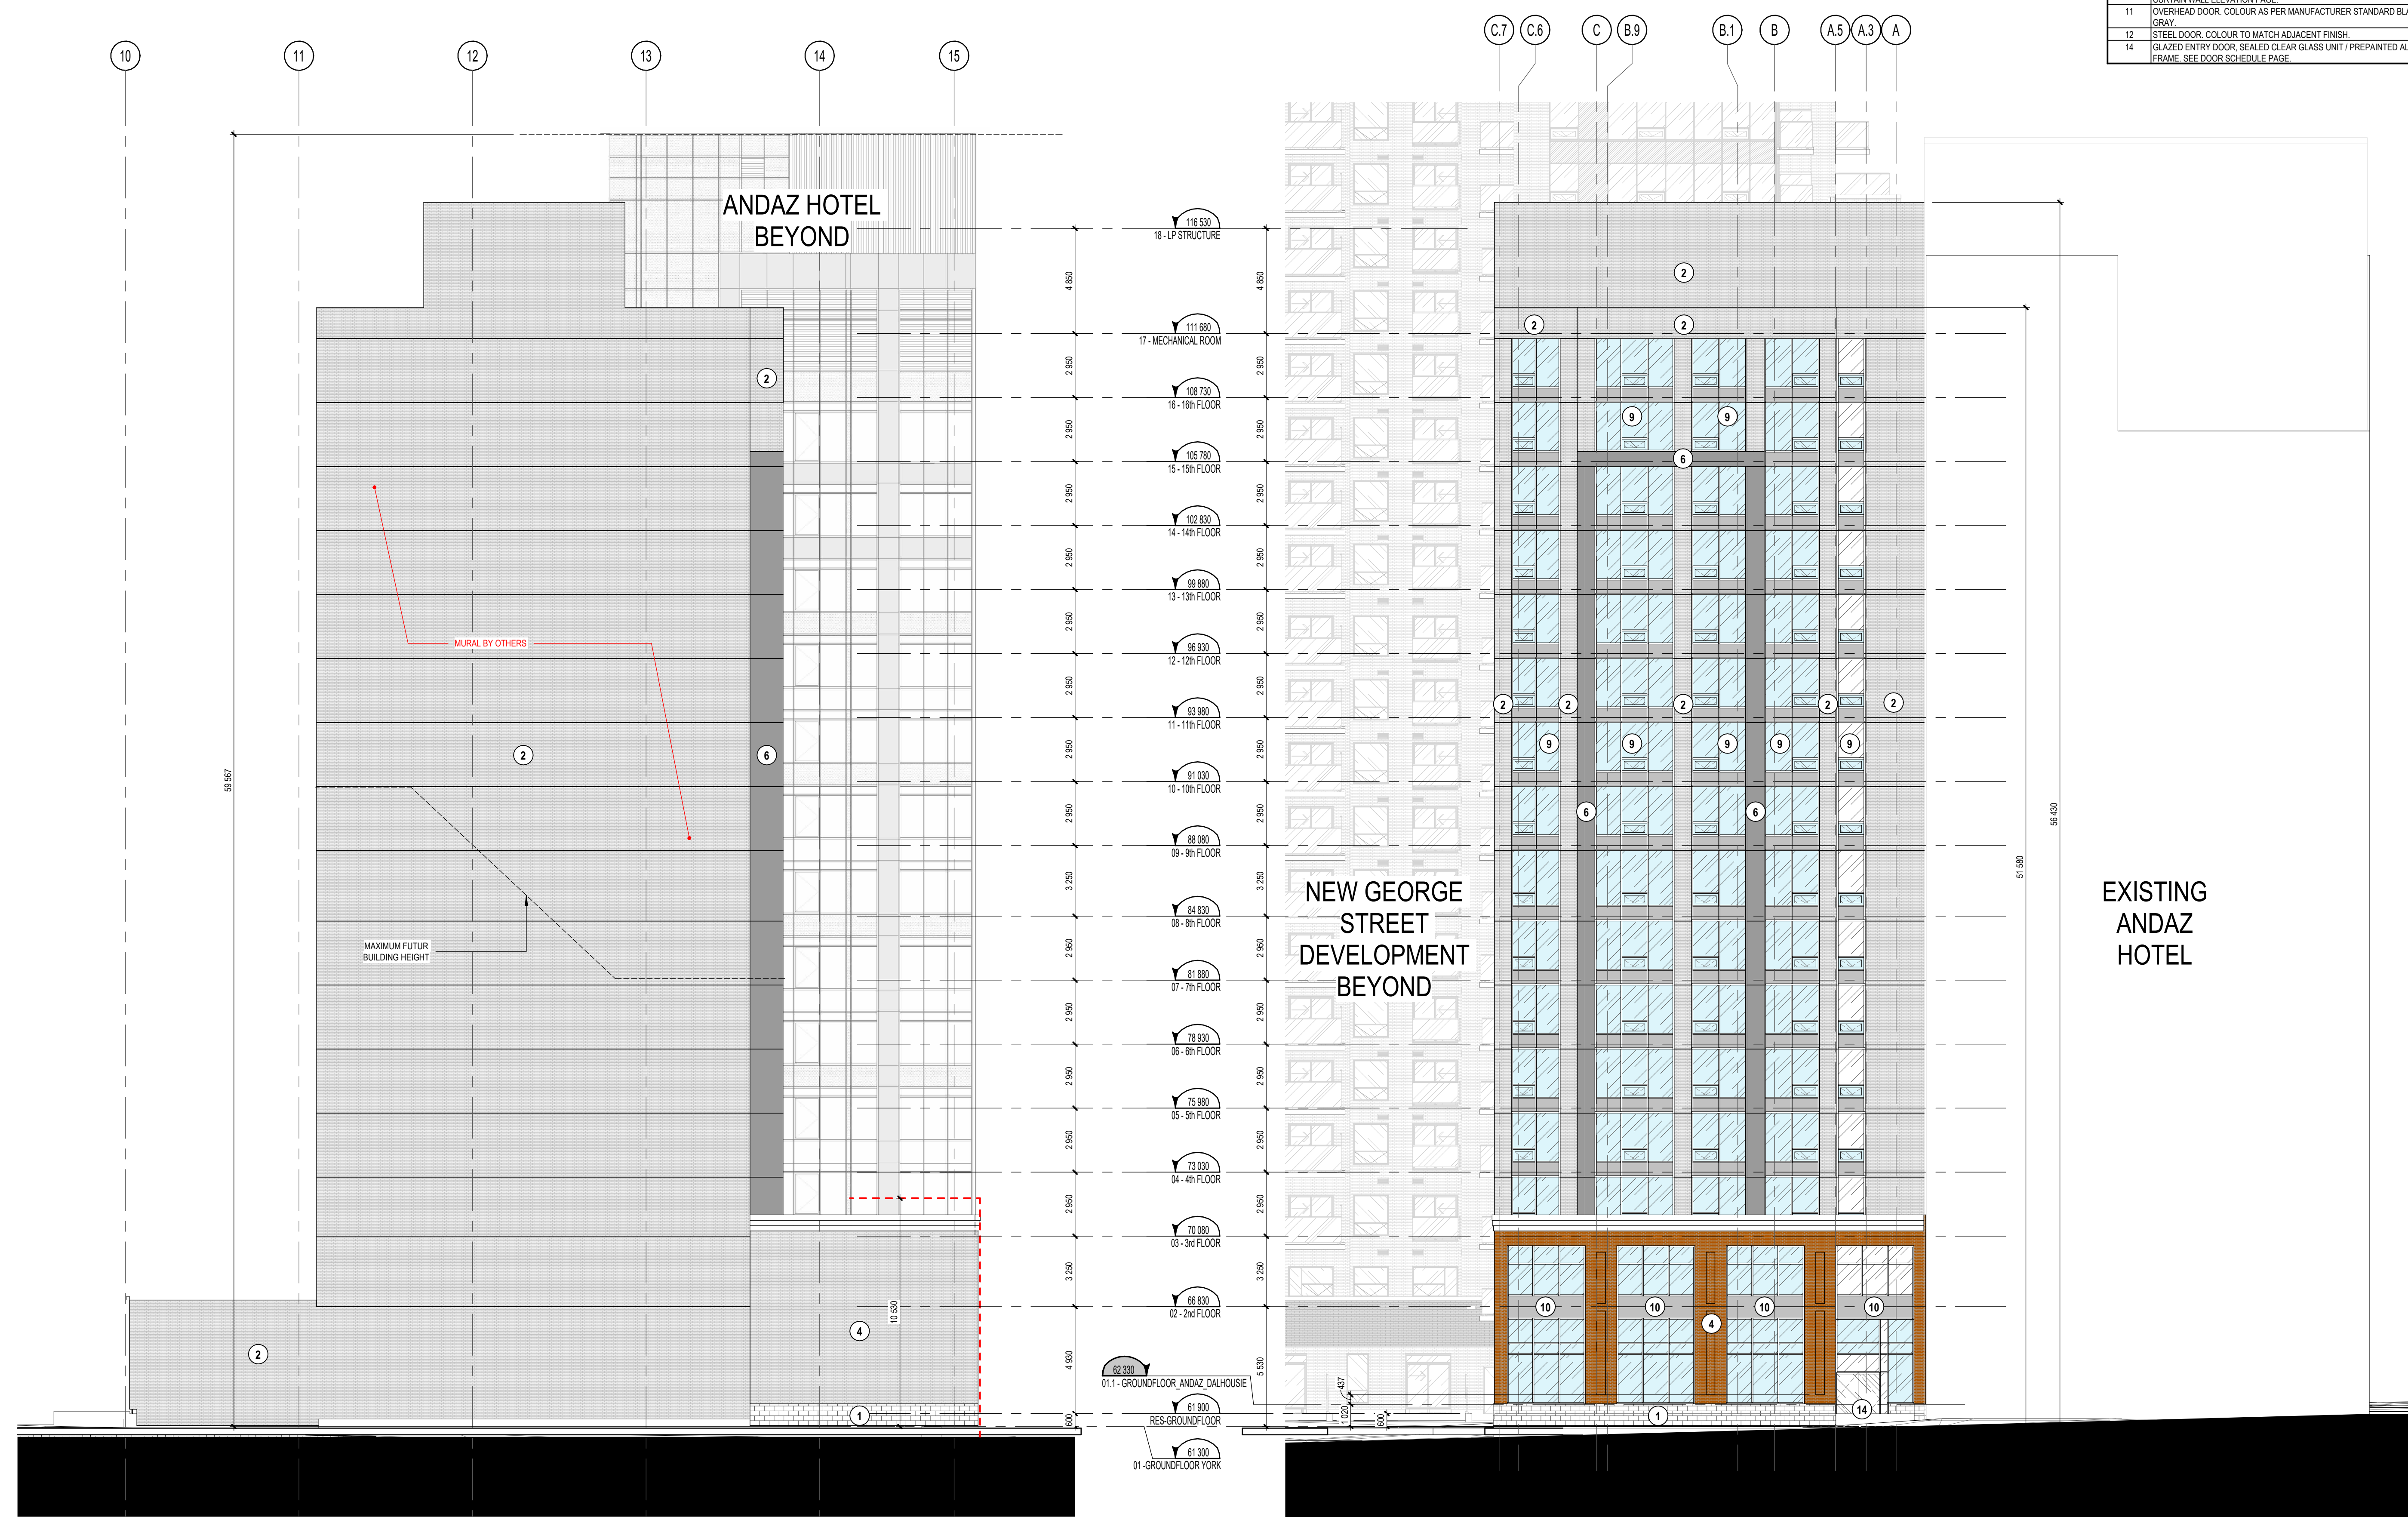

EAST ELEVATION (HOTEL)
 1:150

NORTH ELEVATION (YORK) HOTEL
 1:150

C:\Fichiers Revit Local\YORKST_13098_ARC_R22_spoanisJ643X.rvt


ELEVATION KEYNOTE LEGEND	
NOTE	DESCRIPTION
1	MASONRY BLOCK, LIMESTONE UNITS. SIZE, COLOUR AND COURSING TO BE DETERMINED.
2	MASONRY BRICK VENEER. WHITE COLOUR. ALL GROUT AND SEALANTS TO MATCH BRICK COLOUR.
3	MASONRY BRICK VENEER. CHARCOAL GRAY COLOUR. ALL GROUT AND SEALANTS TO MATCH BRICK COLOUR.
4	MASONRY BRICK VENEER. RED COLOUR CLOSELY MATCHING ORIGINAL BUILDING FINISHES. ALL GROUT AND SEALANTS TO MATCH BRICK COLOUR.
5	CANOPY OVERHANG. COLOUR AND FINISHES TO BE DETERMINED.
6	PREFINISHED ALUMINUM MODULAR PANELS. COLOUR TO MATCH CHARCOAL GRAY BRICK VENEER COLOUR (MATERIAL #3 ON THIS LEGEND).
9	WINDOW WALL. SEALED GLASS UNIT / PREPAINTED ALUMINUM FRAME. SEE WINDOW WALL ELEVATION PAGE.
10	CURTAIN WALL. SEALED GLASS UNIT / PREPAINTED ALUMINUM FRAME. SEE CURTAIN WALL ELEVATION PAGE.
11	OVERHEAD DOOR. COLOUR AS PER MANUFACTURER STANDARD BLACK OR DARK GRAY.
12	STEEL DOOR. COLOUR TO MATCH ADJACENT FINISH.
14	GLAZED ENTRY DOOR. SEALED CLEAR GLASS UNIT / PREPAINTED ALUMINUM FRAME. SEE DOOR SCHEDULE PAGE.

NOTES GÉNÉRALES - General Notes

- Ces documents d'architecture sont la propriété exclusive de NEUF architect(e)s et ne pourront être utilisés, reproduits ou copiés sans autorisation écrite préalable. / These architectural documents are the exclusive property of NEUF architect(e)s and cannot be used, copied or reproduced without written pre-authorization.
- Les dimensions apparaissant aux documents doivent être vérifiées par l'entrepreneur avant le début des travaux. / All dimensions which appear on the documents must be verified by the contractor before to start the work.
- Veuillez aviser l'architecte de toute dimension erreur et/ou divergences entre ces documents et ceux des autres professionnels. / The architect must be notified of all errors, omissions and discrepancies between these documents and those of the others professionals.
- Les dimensions sur ces documents doivent être lues et non mesurées. / The dimensions on these documents must be read and not measured.

ARCHITECTES Architect
NEUF architect(e)s SENCRL
 630, boul. René-Lévesque O. 3^e étage, Montréal QC H3B 1S6
 T 514 847 1117 NEUFarchitectes.com

SCEAU / Seal

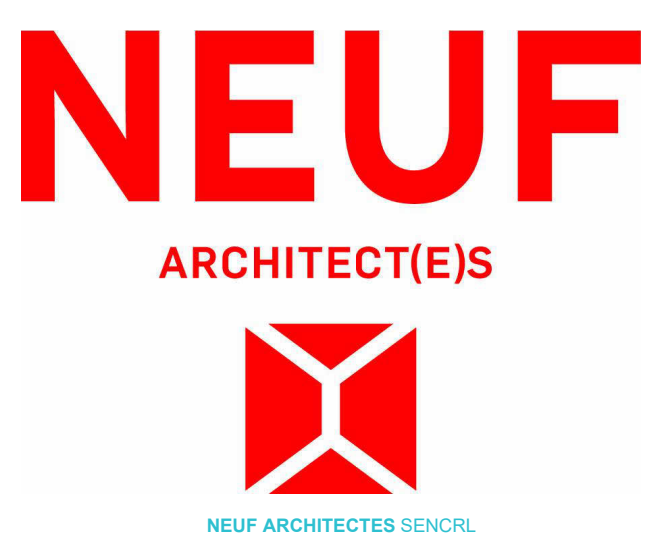

OUVRAGE Project
110 YORK STREET

EMPLACEMENT Location NO PROJET No.
OTTAWA 13098.00

NO	RÉVISION	DATE (aa-mm-jj)
A	FOR COORDINATION	2023.05.31
B	FOR COORDINATION	2023.06.12
C	FOR CLIENT REVIEW	2023.07.07
D	FOR HERITAGE DEMOLITION PERMIT	2023.09.18
E	FOR COORDINATION	2023.10.10


Preliminary
 Do NOT USE For
 CONSTRUCTION

DESSINE PAR Drawn by
 SJ
 DATE (aa.mm.jj)
 JUN 2023
 TITRE DU DESSIN Drawing Title


VÉRIFIÉ PAR Checked
 LH
 ÉCHELLE Scale
 1 : 150

ELEVATIONS (SOUTH & WEST)

RÉVISION Revision NO. DESSIN Dwg Number
E A402

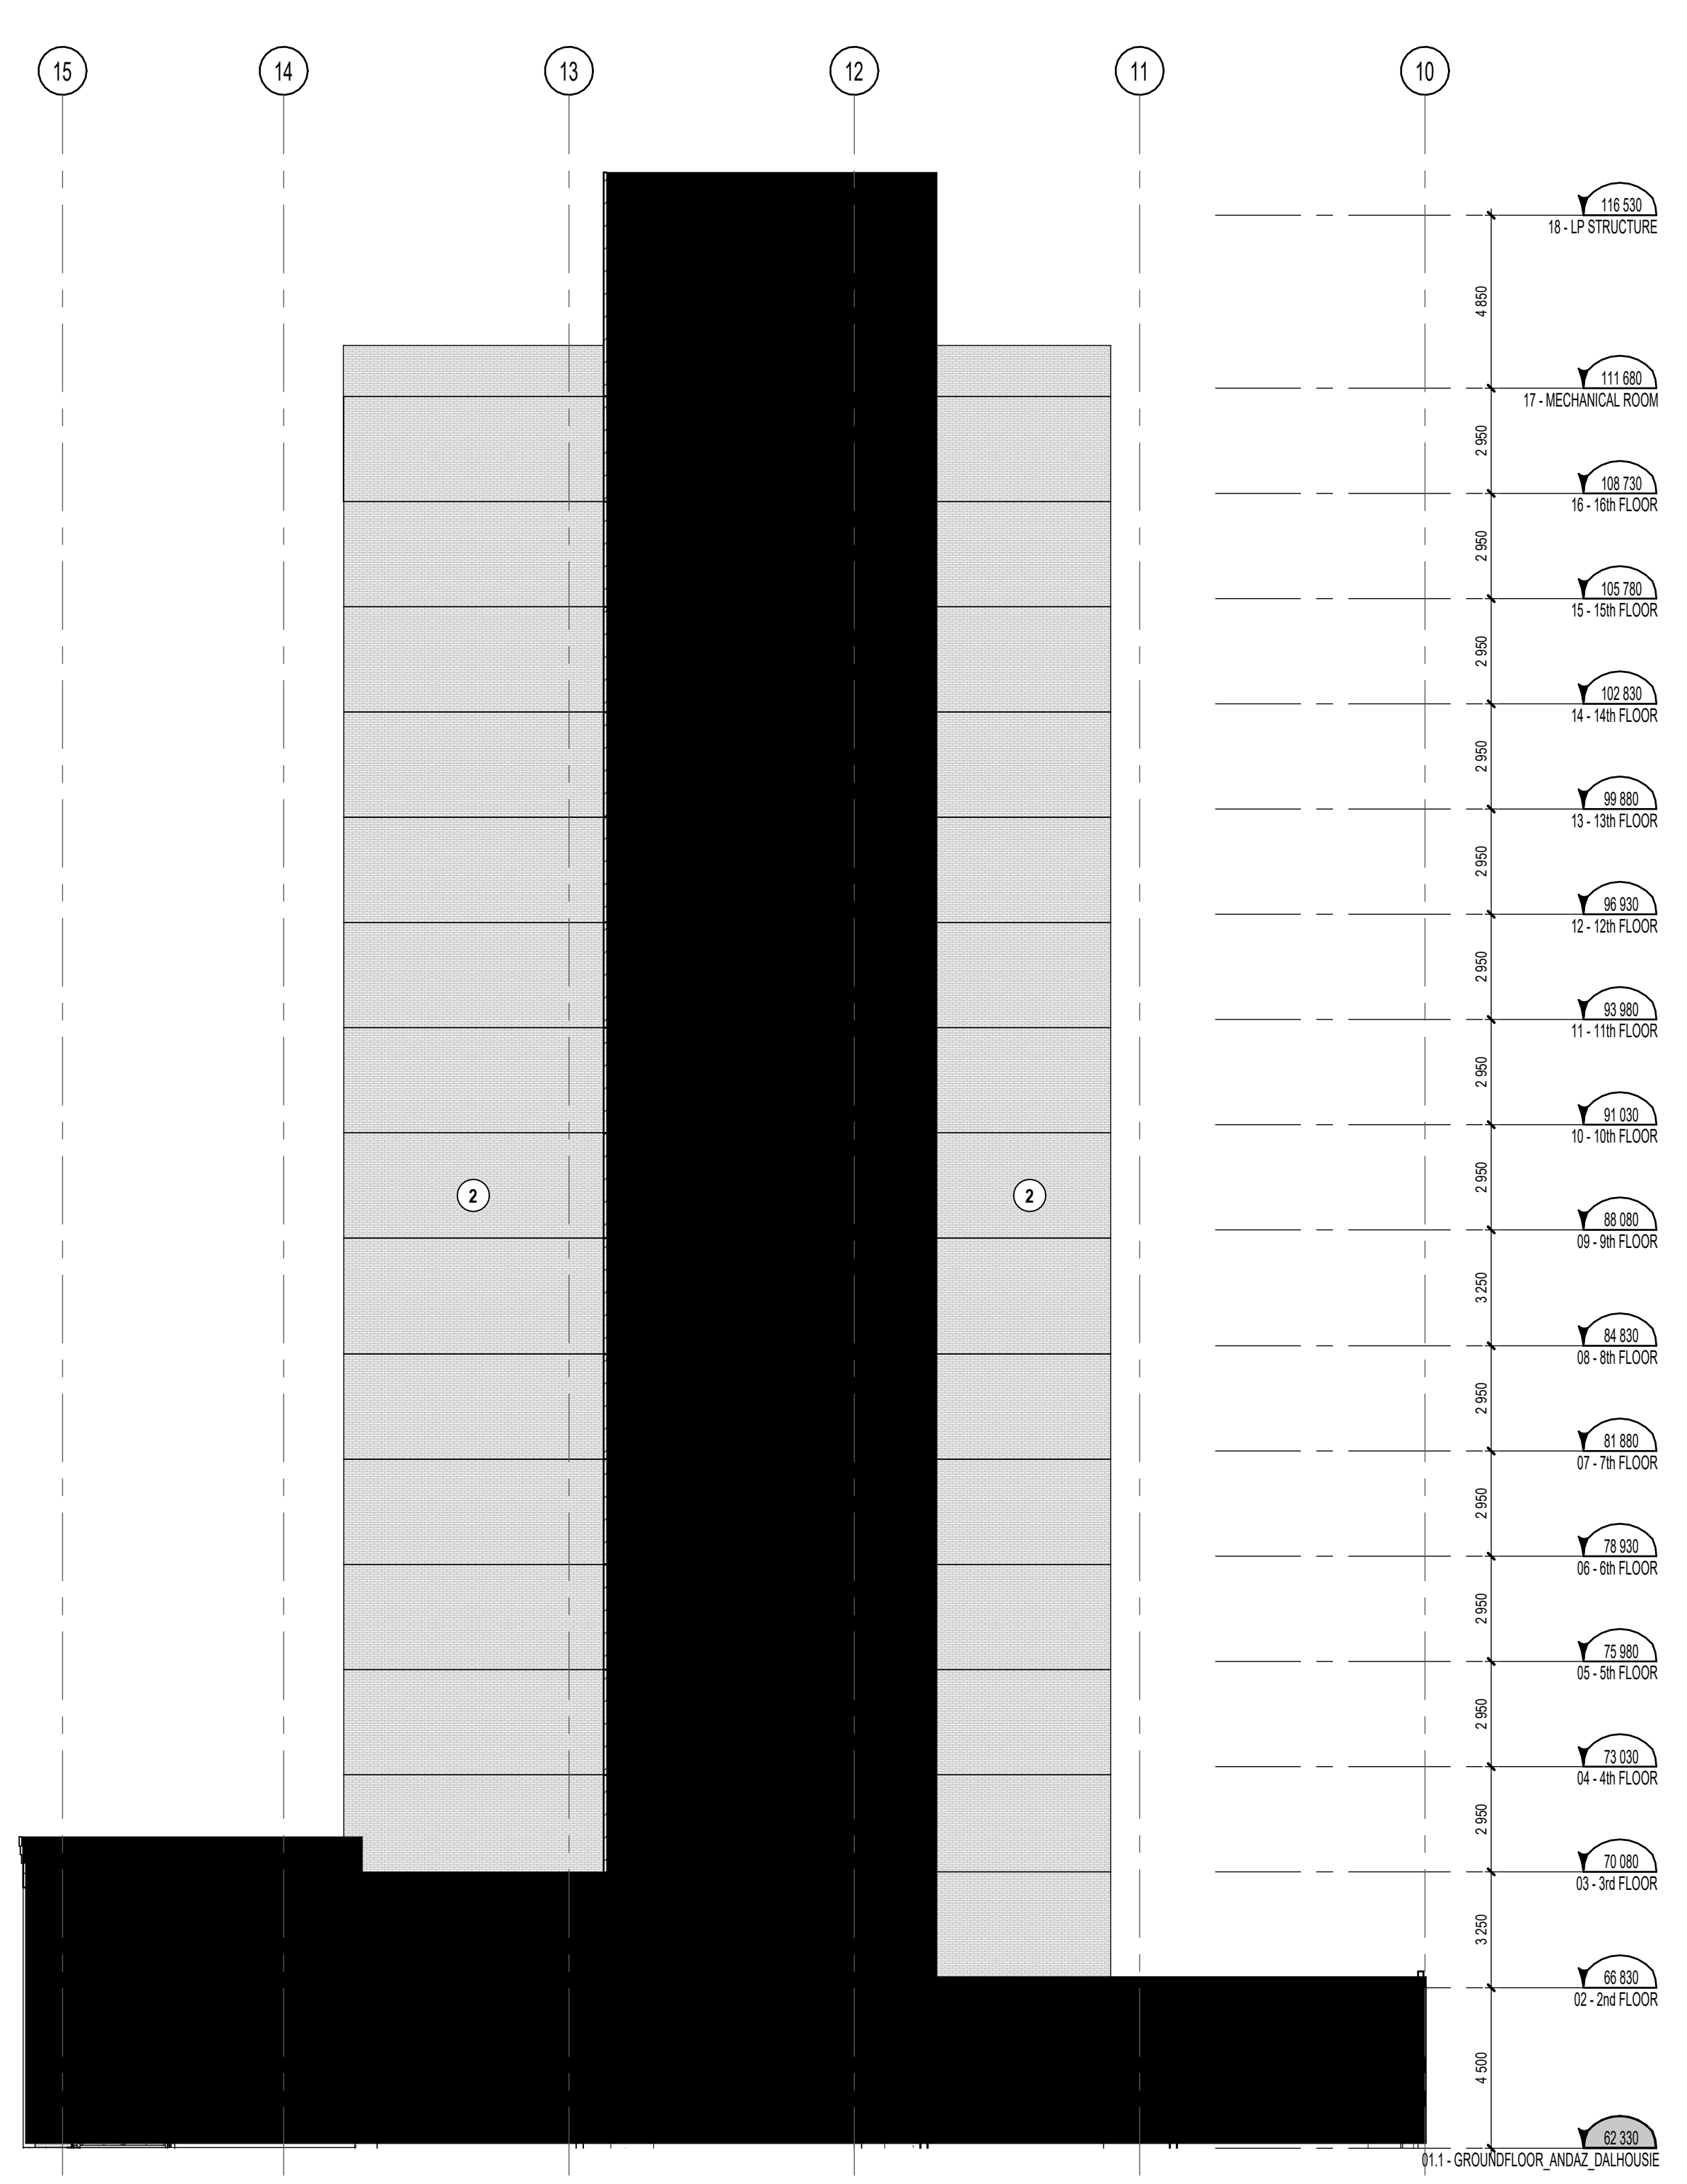

WEST ELEVATION (HOTEL)
 1 : 150

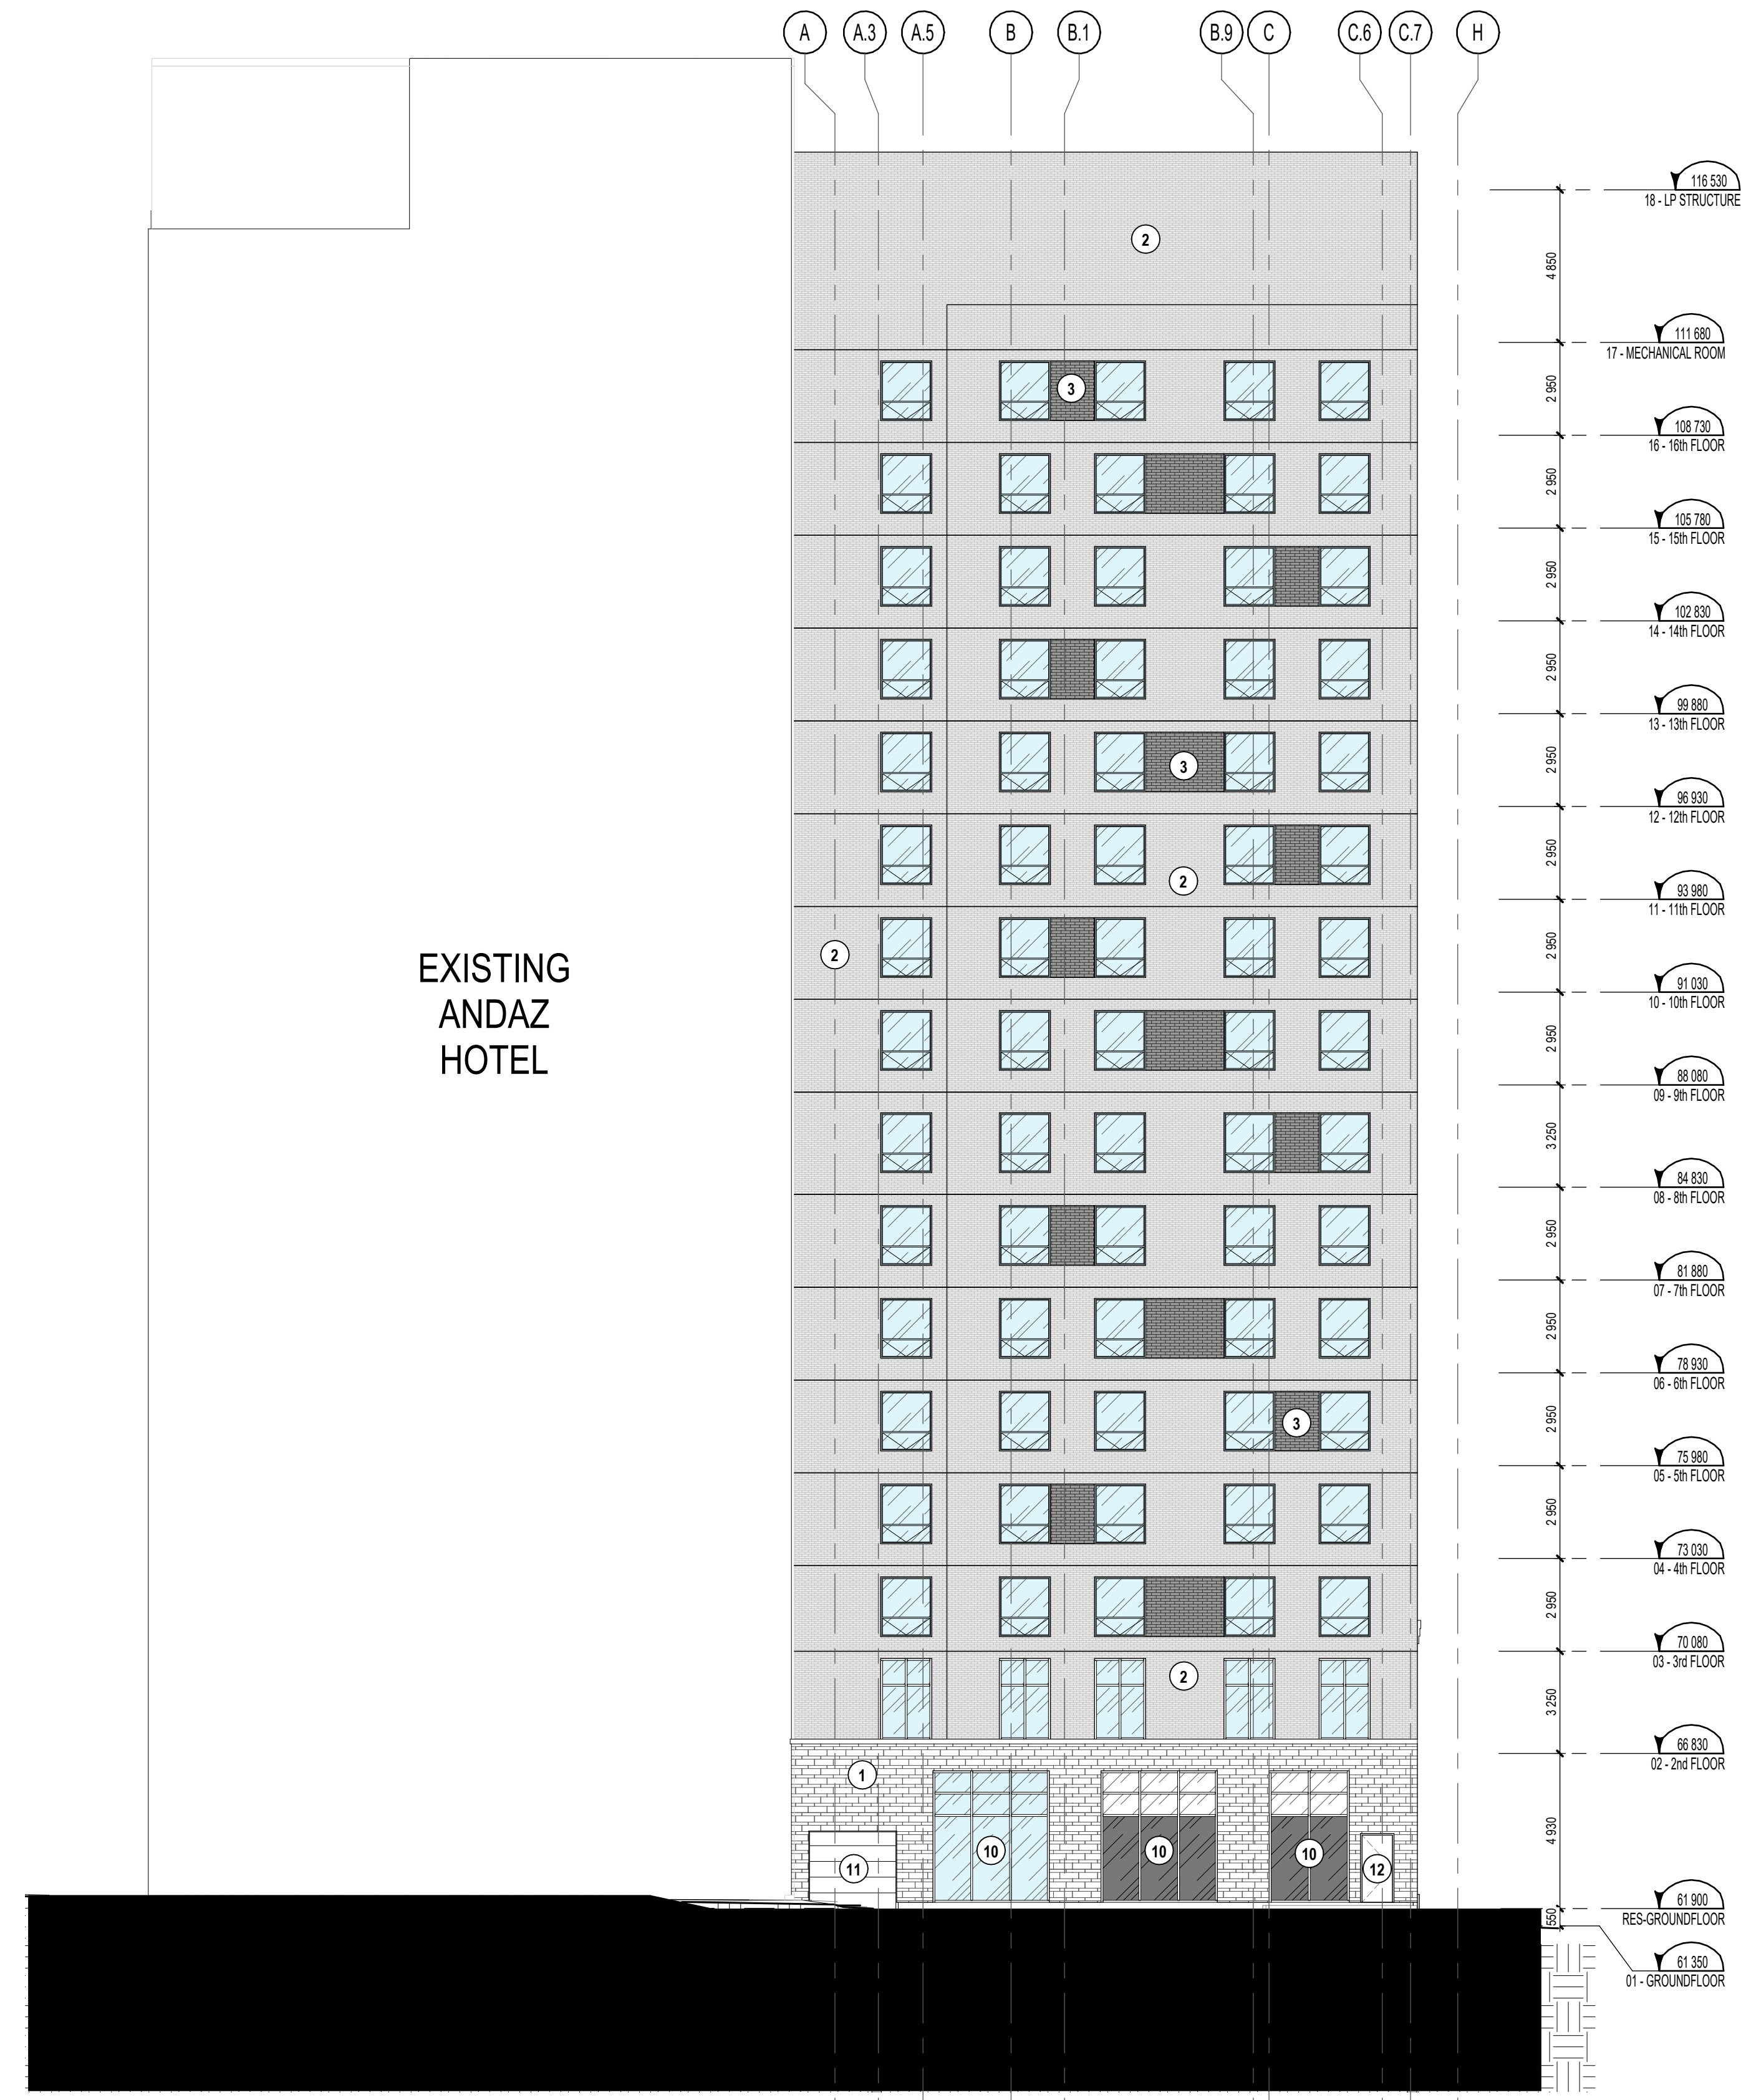

SOUTH ELEVATION (HOTEL)
 1 : 150

C:\Fichiers Revit Local\YORKST_13098_ARC_R22_sjoanisU643X.rvt