

 
 


 









 
 
 
 


LEGEND

-  EXISTING EVERGREEN TREE
-  EXISTING DECIDUOUS TREE
-  PROPOSED EVERGREEN TREE
-  PROPOSED EVERGREEN TREE BY TREE SPADE
-  PROPOSED DECIDUOUS TREE
-  PROPOSED SHRUBS
-  PROPOSED PERENNIALS
-  PROPOSED GRASSES
-  GROUNDCOVER AREA
-  ASPHALT
-  PERMEABLE INTERLOCKING PAVERS
-  NATURAL STONE ON CONCRETE
-  MAINTENANCE STRIP
-  GRASS
-  NATURAL STONE SLABS
-  PROPOSED VINES
-  NEW WOODEN FENCE
-  PROPERTY LINE
-  CEDARS TO BE REMOVED
-  CEDARS TO REMAIN

1	July 13/22	Planting plan and list issued for comment
2	July 14/22	Existing trees labeled and planting plan modifications made as per site visit July 14
3	July 19/22	Site plan issued for arborist
4	Sept 01/22	Streetscape renderings issued for review
5	Sept 02/22	Issued for submission


John K. Szczepaniak
 LANDSCAPE ARCHITECT
BASIS/ALA
 tel: (613) 731-2777 fax: (613) 731-6989
 e-mail: jszla@rogers.com

       


Kearns Residence
 280 Thorold Road,
 Ottawa

Landscape Plan

CHK: JKS
 DRW: EK, MH
 DATE: February 09, 2022
 ID: 2022-02
 SCALE: 3/32"=1'-0"

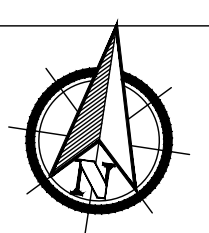

2022-02 - KEARNS 2022-09-02.DWG ISSUED DN:Friday, September 2, 2022 3:11:12 PM

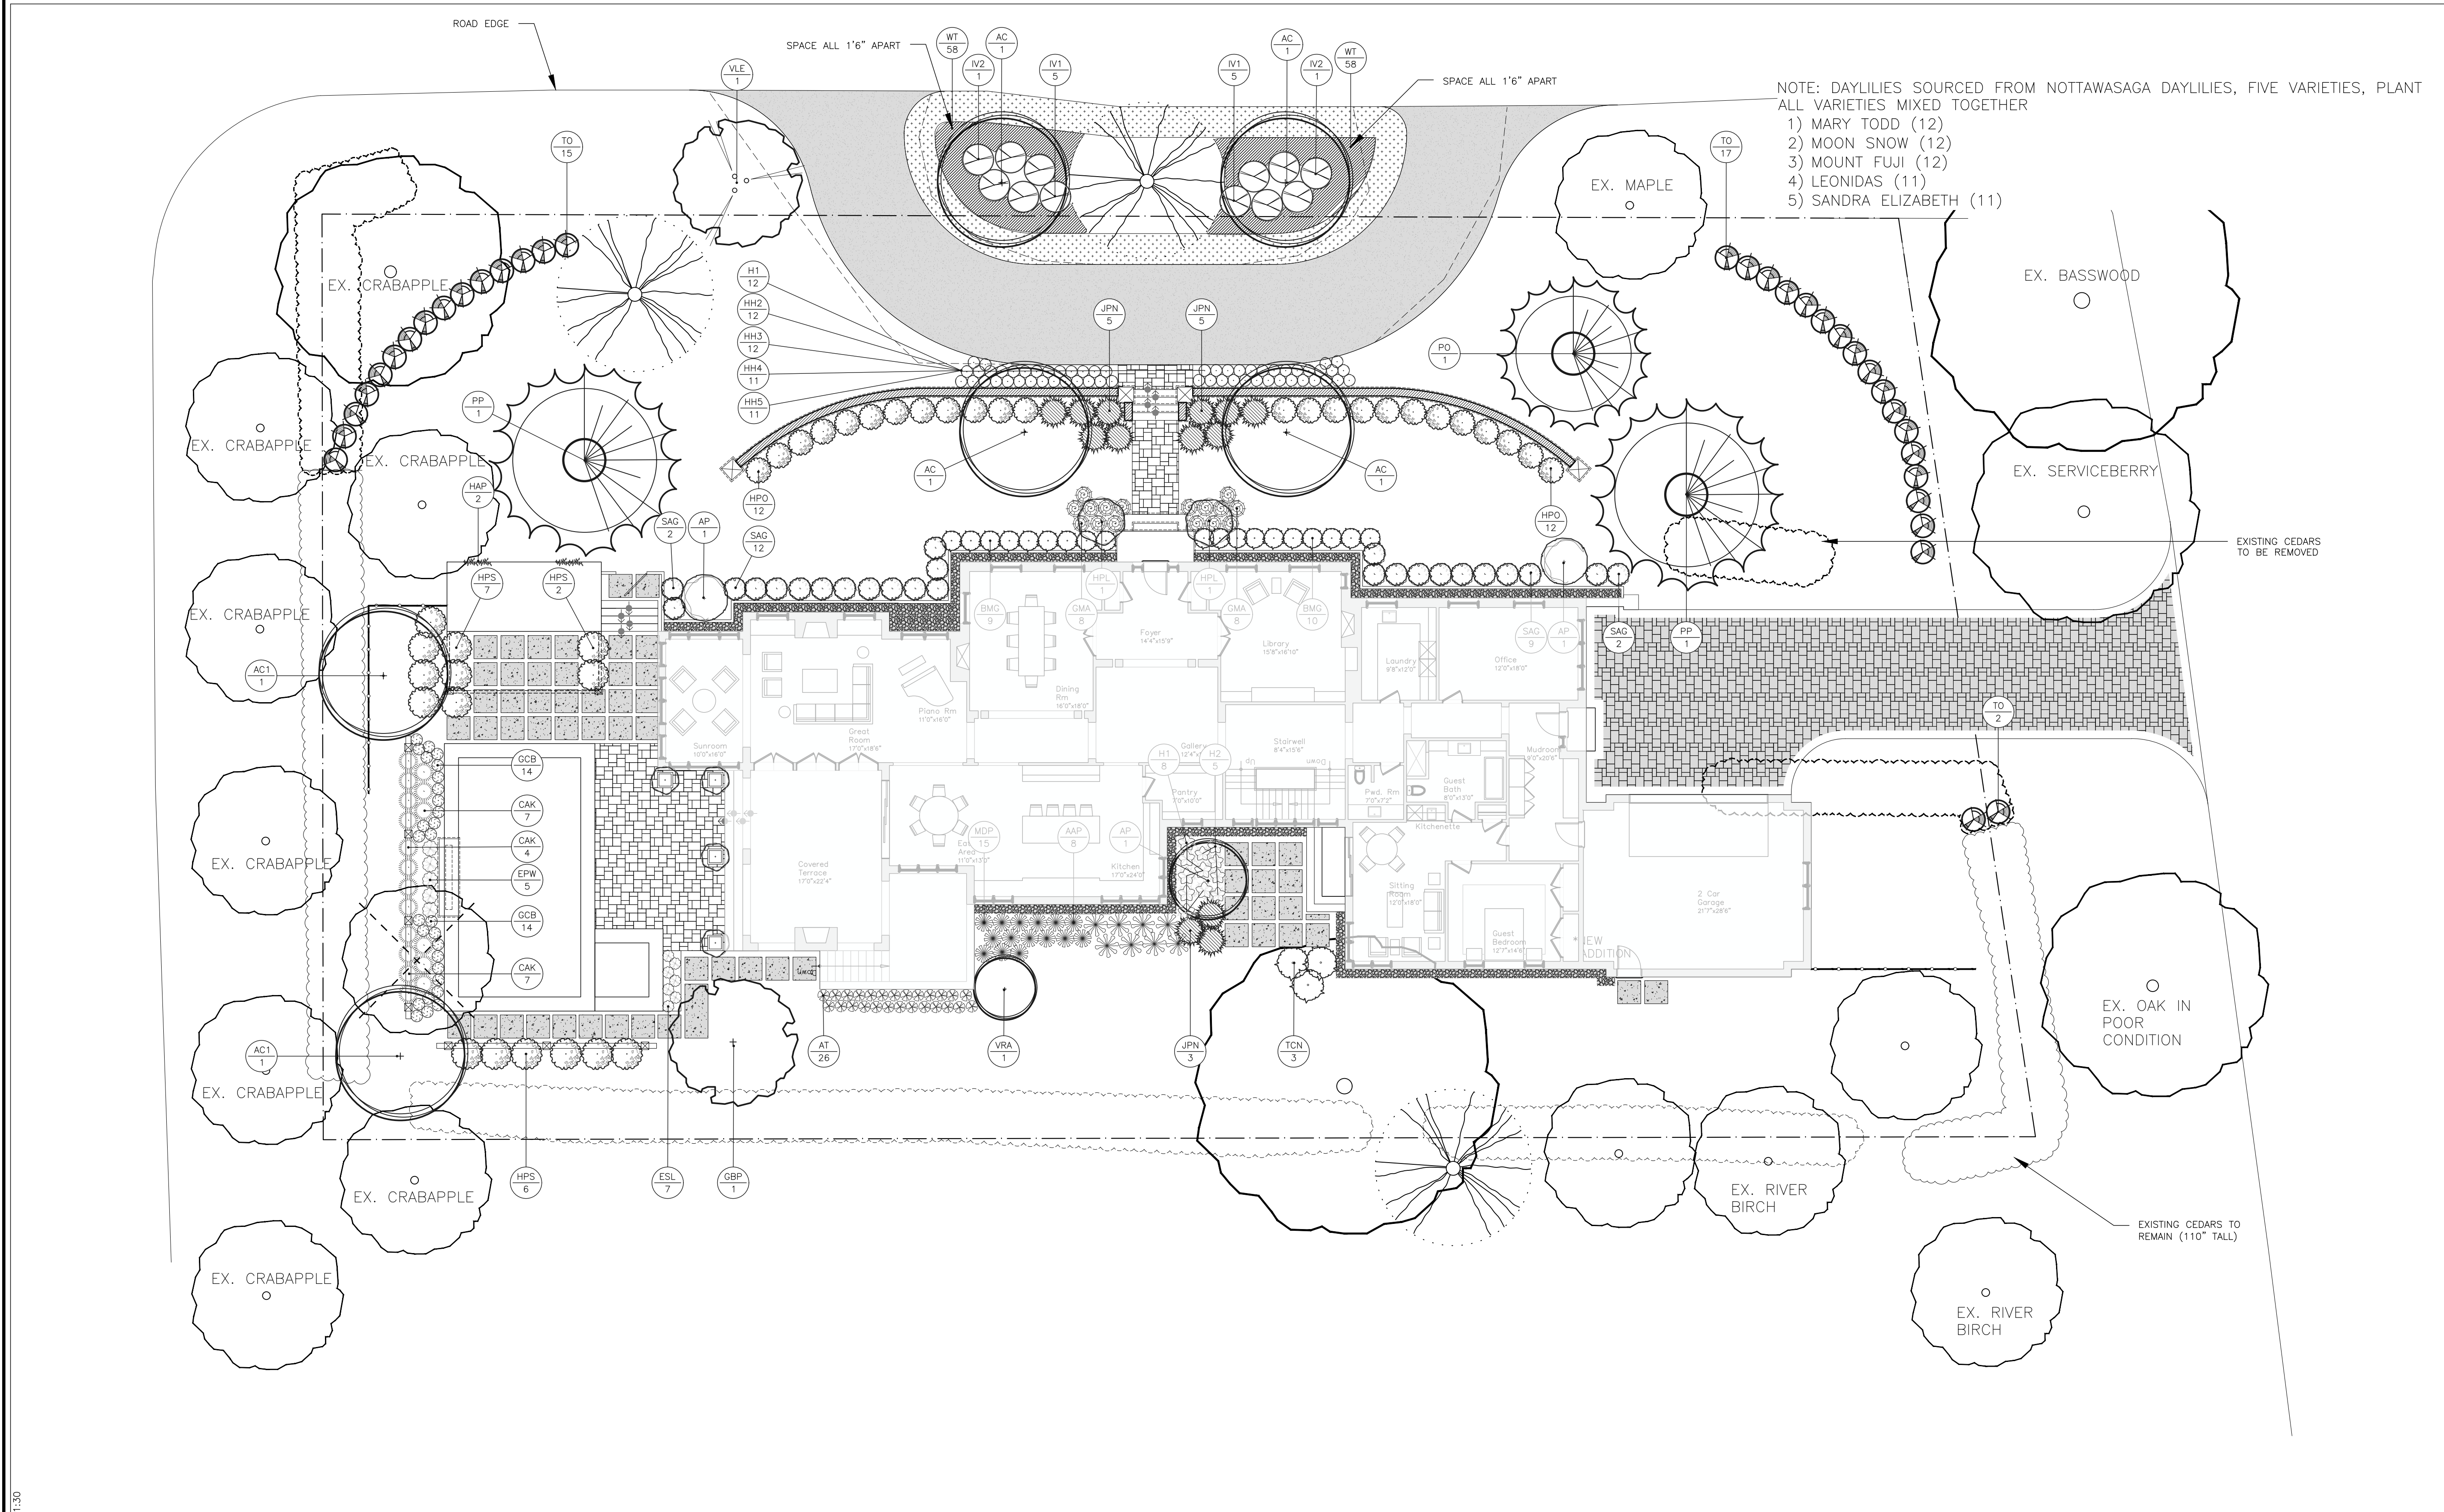

- ### LEGEND
- EXISTING EVERGREEN TREE
 - EXISTING DECIDUOUS TREE
 - PROPOSED EVERGREEN TREE
 - PROPOSED EVERGREEN TREE BY TREE SPADE
 - PROPOSED DECIDUOUS TREE
 - PROPOSED SHRUBS
 - PROPOSED PERENNIALS
 - PROPOSED GRASSES
 - GROUNDCOVER AREA
 - ASPHALT
 - PERMEABLE INTERLOCKING PAVERS
 - NATURAL STONE ON CONCRETE
 - MAINTENANCE STRIP
 - GRASS
 - NATURAL STONE SLABS
 - PROPOSED VINES
 - NEW WOODEN FENCE
 - PROPERTY LINE

No.	Date	Revision note
1	July 13/22	Planting plan and list issued for comment
2	July 14/22	Existing trees labeled and planting plan modifications made as per site visit July 14
3	July 19/22	Site plan issued for arborist
4	Sept 01/22	Streetscape renderings issued for review
5	Sept 02/22	Issued for submission


John K. Szczepaniak
 LANDSCAPE ARCHITECT
 (613) 731-2777 fax: (613) 731-6989
 e-mail: jszla@rogers.com



Kearns Residence
 280 Thorold Road,
 Ottawa

Planting Plan

CHK: JKS
 DRW: EK, MH
 DATE: February 09, 2022
 ID: 2022-02
 SCALE: 3/32"=1'-0"

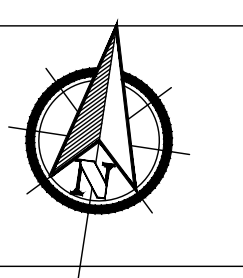


2022-02 - KEARNS 2022-09-02.DWG - ISSUED 09/09/2022 - September 2, 2022 3:31:30 PM

Kearns 03-Aug-22
 280 Thorold Road

Key	Qty	Botanical Name	Common Name	Size	Cdn	Notes	Revisions
AP	3	Acer palmatum dissectum 'Inaba Shidare'	Red Select Japanese Maple	175 cm ht	BBC	Burgundy colour	
AC	4	Amelanchier canadensis	Serviceberry	50 mm cal	WB	Tree form	
AC1	2	Amelanchier canadensis	Serviceberry	175 cm	WB	Multi Stem	
BMG	19	Buxus microphylla var. insularis 'Green Gem'	Green Gem Boxwood	40cm ht	3 gal pot		
GBP	1	Ginkgo biloba 'Princeton Sentry'	Princeton Sentry Maidenhair Tree	45cm cal	WB		
HAP	2	Hydrangea anomala Petiolaris	Climbing Hydrangea	5 gal	staked vine		
HPO	24	Hydrangea paniculata 'Bobo'	Bobo Hydrangea	50cm ht	3 gal pot		
HPS	15	Hydrangea paniculata 'Strawberry Sundae'	Strawberry Sundae Hydrangea	50cm ht	3 gal pot		
HPL	2	Hydrangea paniculata 'Limelight'	Limelight Hydrangea	175cm ht	7gal pot	STANDARD FORM	
IV1	10	Ilex verticillata Berry Poppins	Berry Poppins Winterberry	60cm ht	3 gal pot	Female	
IV2	2	Ilex verticillata Berry Poppins	Berry Poppins Winterberry	60cm ht	3 gal pot	Male	
JPN	13	Juniperus procumbens 'Nana'	Japanese Garden Juniper	50cm spr	3 gal pot		
VRA	1	Viburnum x rhytidophyloides 'Alleghany'	Alleghany Viburnum				
PO	1	Picea omorika	Serbian Spruce	350 cm ht	tree spade		
PP	2	Picea pungens	Colorado Spruce	350 cm ht	tree spade		
TCN	3	Taxus cuspidata nana	Dwarf Japanese Yew				
TO	34	Thuja occidentalis	White Cedar	250 cm ht	BB		
SAG	25	Spirea x arguta 'Graciosa'	Dwarf Garland Spirea				
VLE	1	Viburnum lentago	Nannyberry	50mm cal	WB	Tree form	


Key	No	Botanical Name	Common Name	Size	Cdn	Notes	Revisions
AAP	8	Aster nova-anglia 'Alma Potschke'	New England Aster		1 gal pot	plant 24" o.c.	
AT	26	Asclepias tuberosa	Butterfly Milkweed		1 gal pot	plant 18" o.c.	
CAR	18	Calamagrostis acutifolia 'Karl Forester'	Feather Reed Grass		1 gal pot	plant 32" o.c.	
EPW	5	Echinacea purpurea 'White Swan'	White Swan Coneflower		1 gal pot	plant 24" o.c.	
ESL	7	Echinacea x Sombata 'Lemon Yellow'	Lemon Yellow Coneflower		1 gal pot	plant 18" o.c.	
GCB	28	Geranium x cantabrigiense 'Biokovo'	Biokovo Cranesbill		1 gal pot	plant 20" o.c.	
GMA	16	Geranium macrorrhizum 'Album'	White Cranesbill		1 gal pot	plant 20" o.c.	
H1	8	Hosta 'Blue Wedgewood'	Blue Wedgewood Hosta		1 gal pot	plant 30" o.c.	
H2	5	Hosta 'Mau' Buttercup'	Mau Buttercup Hosta		1 gal pot	plant 24" o.c.	
HH1	12	Hemerocallis 'Mary Todd'	Mary Todd Daylily		1 gal pot	plant 18" o.c.	
HH2	12	Hemerocallis 'Moon Snow'	Moon Snow Daylily		1 gal pot	plant 18" o.c.	
HH3	12	Hemerocallis 'Mount Fuji'	Mount Fuji Daylily		1 gal pot	plant 18" o.c.	
HH4	11	Hemerocallis 'Leonidas'	Leonidas Daylily		1 gal pot	plant 18" o.c.	
HH5	11	Hemerocallis 'Sandra Elizabeth'	Sandra Elizabeth Daylily		1 gal pot	plant 18" o.c.	
MDP	15	Monarda didyma 'Purple Rooster'	Beebalm		1 gal pot	plant 36" o.c.	
WT	116	Waldsteinia temata	Barren Strawberry		4" pot	plant 18" o.c.	

NOTE: daylilies sourced from Wilson Daylilies

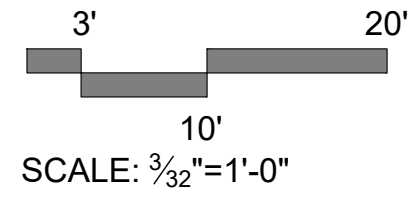



**EXISTING VIEW
FROM THOROLD
ROAD**

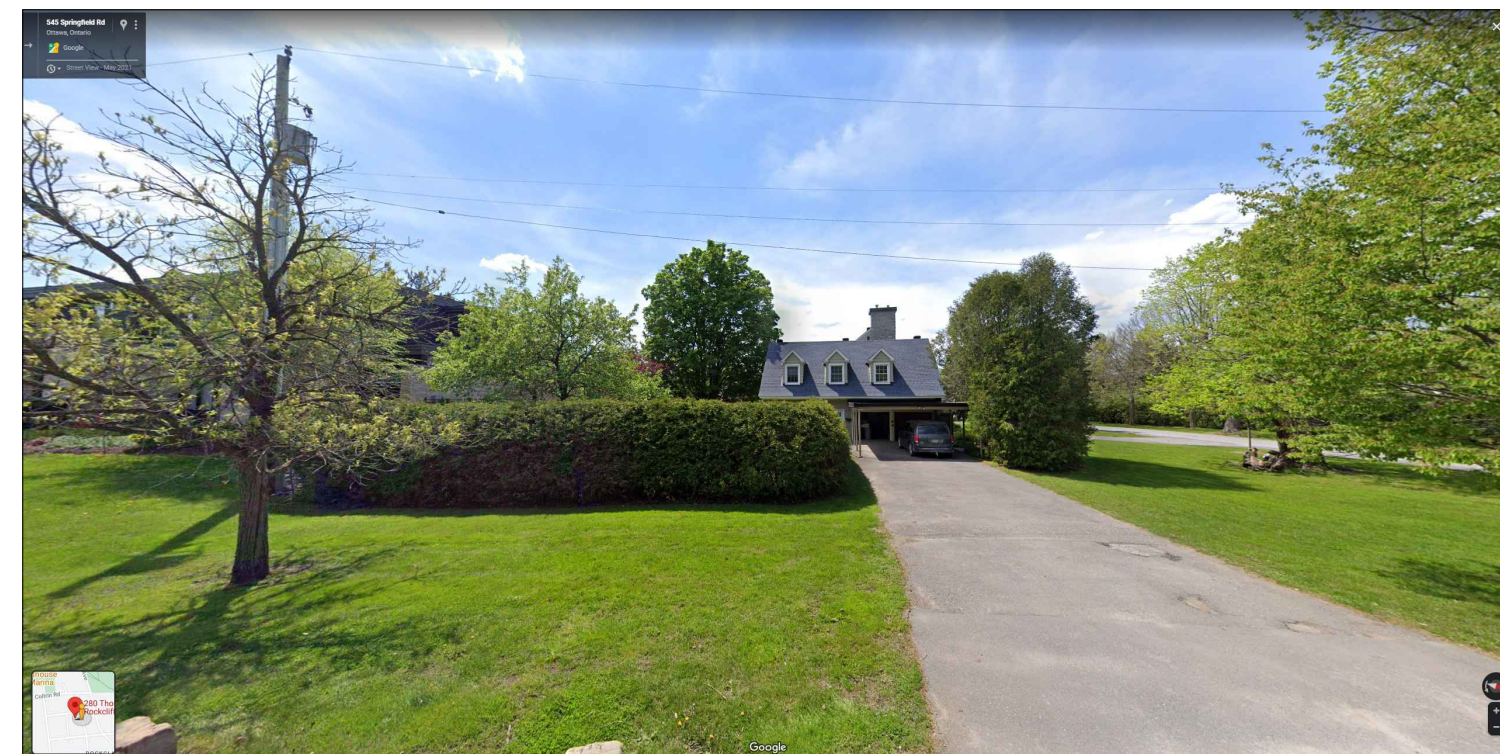

**EXISTING VIEW
FROM SPRINGFIELD
ROAD**



**EXISTING VIEW
FROM MONTAGU
PLACE**



**PROPOSED VIEW
FROM THOROLD
ROAD**



**PROPOSED VIEW FROM
SPRINGFIELD ROAD**



**PROPOSED VIEW FROM
MONTAGU PLACE**



**PROPOSED VIEW FROM NEIGHBOUR'S
PROPERTY LOOKING AT REAR OF RESIDENCE**

1	July 13/22	Planting plan and list issued for comment
2	July 14/22	Existing trees labeled and planting plan modifications made as per site visit July 14
3	July 19/22	Site plan issued for arborist
4	Sept 01/22	Streetscape renderings issued for review
5	Sept 02/22	Issued for submission

No.	Date	Revision note


John K. Szczepaniak
 LANDSCAPE ARCHITECT
REGISTERED
 tel: (613) 731-2777 fax: (613) 731-6989
 e-mail: jszla@rogers.com



**Kearns
Residence**
 280 Thorold Road,
 Ottawa

**Streetscape Landscape
Renderings**

CHK: JKS
 DRW: EK, MH
 DATE: February 09, 2022
 ID: 2022-02

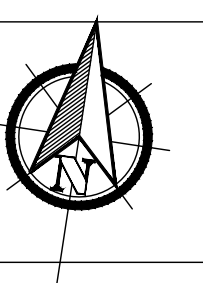



1	July 13/22	Planting plan and list issued for comment
2	July 14/22	Existing trees labeled and planting plan modifications made as per site visit July 14
3	July 19/22	Site plan issued for arborist
4	Sept 01/22	Streetscape renderings issued for review
5	Sept 02/22	Issued for submission

No.	Date	Revision note

John K. Szczepaniak
 LANDSCAPE ARCHITECT
 B.A.S.C.A.
 tel: (613) 731-2777 fax: (613) 731-6989
 e-mail: jszla@rogers.com



Kearns Residence
 280 Thorold Road,
 Ottawa

Conceptual Landscape
 Images

CHK: JKS
 DRW: EK, MH
 DATE: February 09, 2022
 ID: 2022-02

