


Committee of Adjustment  
Received | Reçu le  
  
2024-02-22  
  
City of Ottawa | Ville d'Ottawa  
Comité de dérogation

Arch. Design and Drafting  
Laser Accurate Measurement  
CAD-ification Solutions  
BCIN - House & Small Buildings

P O Box 87  
Osgoode ON K0A 2W0 Canada  
  
caddlines@gmail.com  
off 613.826.0725  
cell 613.850.6205

GENERAL NOTES:  
- DO NOT SCALE THESE DRAWINGS.  
- CONTRACTOR TO TAKE OWNERSHIP AND BE RESPONSIBLE FOR ALL DIMENSIONS BY CONFIRMING ALL DIMENSIONS AND EXISTING CONDITIONS ON SITE PRIOR TO DEMOLITION, CONSTRUCTION AND ORDERING OF MATERIALS AND MANUFACTURED ASSEMBLIES.  
- THIS DRAWING TO BE READ IN CONJUNCTION WITH THE STRUCTURAL ENGINEER'S DRAWINGS AND DETAILS.  
- THE DESIGN OF THIS BUILDING OR SPACE AND INTELLECTUAL PROPERTY AND DIGITAL MATERIAL BELONGS TO THE DESIGNER AND IS PROTECTED UNDER THE COPYRIGHT ACT.  
- THIS DRAWING TO BE READ IN CONJUNCTION WITH ALL OTHER DRAWINGS IN THIS PROJECT SET.  
- ALL WORK TO BE TO THE LATEST O.B.C.

The undersigned has reviewed and taken responsibility for this design, and has the qualifications and meets the requirements set out in the Ontario Building Code to be a designer.

QUALIFICATION INFORMATION  
NAME: Greg Leese MAATO  
BCIN: 22737  
SIGNATURE: 

REGISTRATION INFORMATION  
FIRM NAME:  
caddlines Design & Drafting  
BCIN: 30131

PROJECT:  
PROPOSED BARN FOR  
FOSTER FAMILY FARMS,  
3390 BORRISOKANE,  
OTTAWA, ON


DRAWING NAME:  
SITE PLAN

SCALE: NOTED DATE: JUNE 2022

DRAWN BY: GRL CHECKED BY:

PROJECT No.: DRAWING No.:

FILE NAME: BORRISOKANE ROAD BARN.DWG MV-1

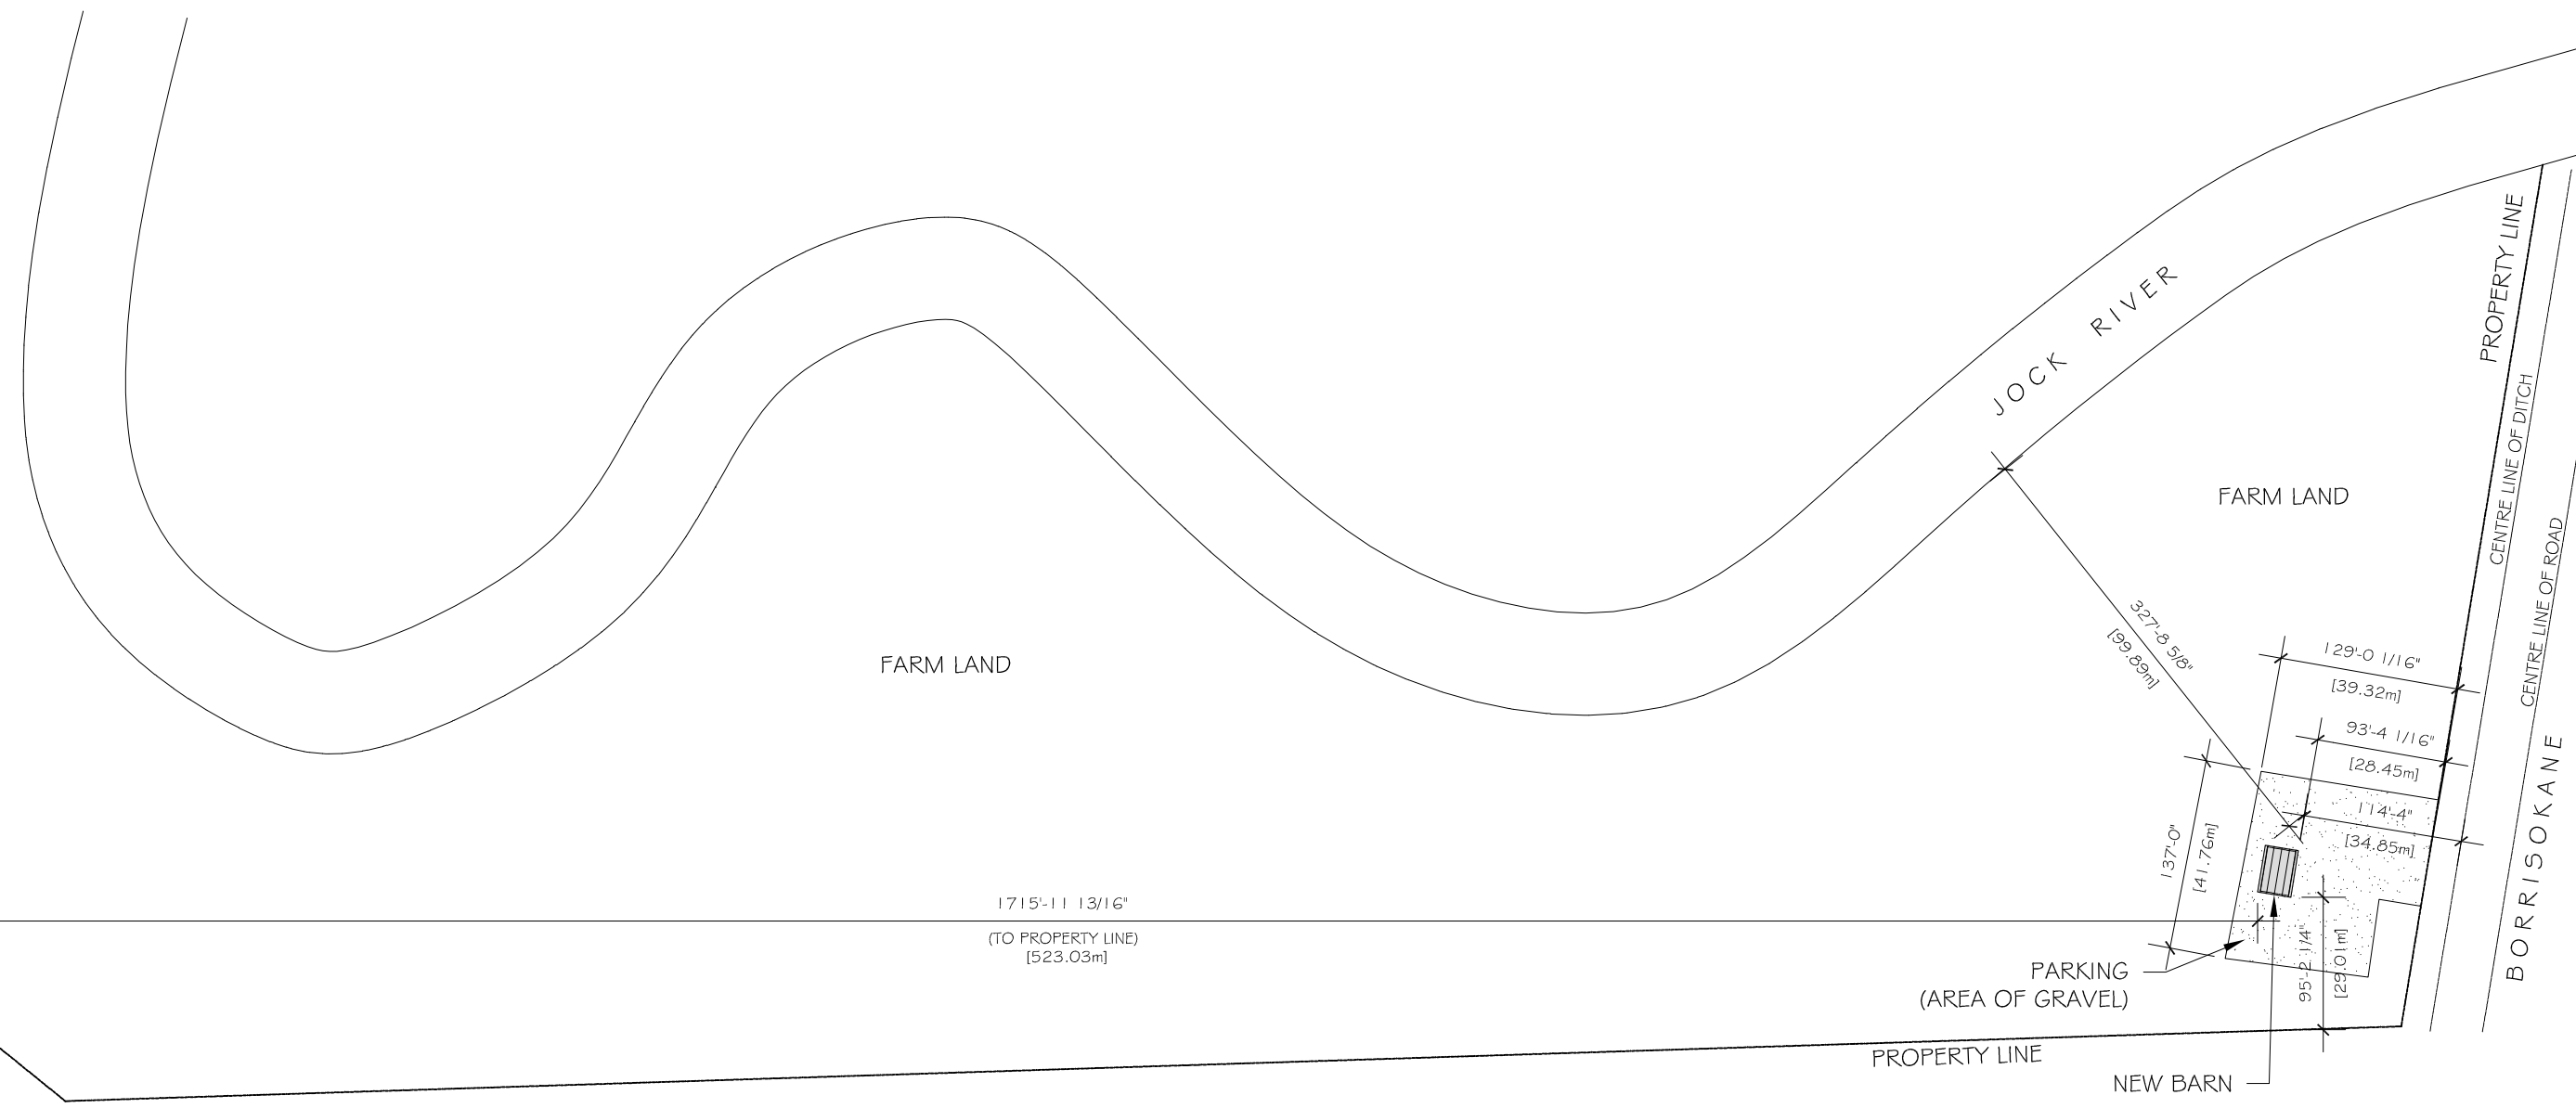

**1** SITE PLAN  
MV-1 1/128" = 1'-0"

02-06-2024  
DRAWINGS RE-ISSUED

GENERAL NOTES:

- DO NOT SCALE THESE DRAWINGS.
- CONTRACTOR TO TAKE OWNERSHIP AND BE RESPONSIBLE FOR ALL DIMENSIONS BY CONFIRMING ALL DIMENSIONS AND EXISTING CONDITIONS ON SITE PRIOR TO DEMOLITION, CONSTRUCTION AND ORDERING OF MATERIALS AND MANUFACTURED ASSEMBLIES.
- THIS DRAWING TO BE READ IN CONJUNCTION WITH THE STRUCTURAL ENGINEER'S DRAWINGS AND DETAILS.
- THE DESIGN OF THIS BUILDING OR SPACE AND INTELLECTUAL PROPERTY AND DIGITAL MATERIAL BELONGS TO THE DESIGNER AND IS PROTECTED UNDER THE COPYRIGHT ACT.
- THIS DRAWING TO BE READ IN CONJUNCTION WITH ALL OTHER DRAWINGS IN THIS PROJECT SET.
- ALL WORK TO BE TO THE LATEST O.B.C.

The undersigned has reviewed and taken responsibility for this design, and has the qualifications and meets the requirements set out in the Ontario Building Code to be a designer.

QUALIFICATION INFORMATION  
NAME: Greg Leese MAATO  
BCIN: 22737  
SIGNATURE: *Greg Leese*

REGISTRATION INFORMATION  
FIRM NAME:  
caddlines Design & Drafting  
BCIN: 30131

PROJECT:  
PROPOSED BARN FOR  
FOSTER FAMILY FARMS,  
3390 BORRISOKANE,  
OTTAWA, ON

DRAWING NAME:  
**ELEVATIONS**


SCALE: NOTED      DATE: OCT. 2021

DRAWN BY: GRL      CHECKED BY:

PROJECT No.:      DRAWING No.:


FILE NAME:  
BORRISOKANE ROAD BARN.DWG

**A-3**

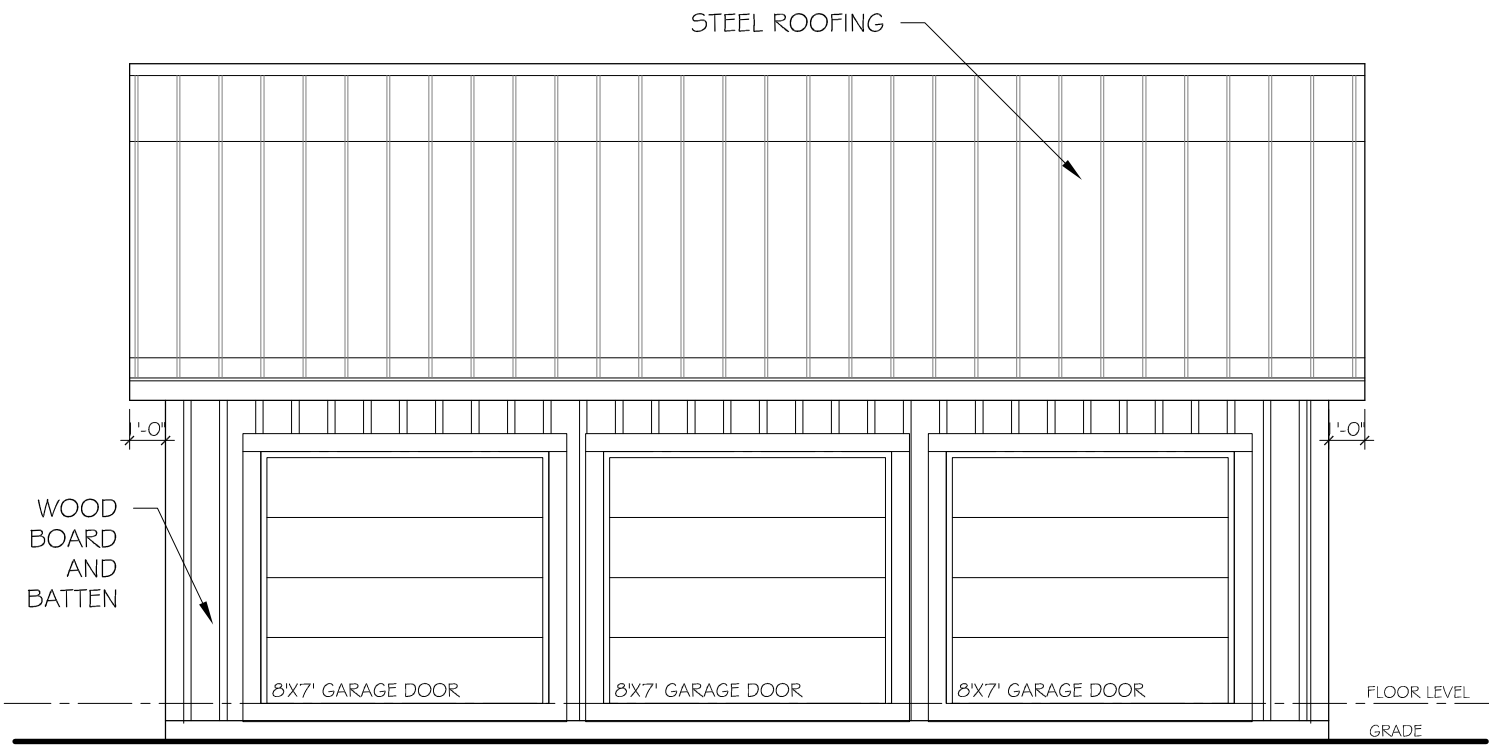


**1 FRONT ELEVATION**  
A-3 3/16" = 1'-0"


**Committee of Adjustment  
Received | Reçu le**  
**2024-02-22**  
**City of Ottawa | Ville d'Ottawa  
Comité de dérogation**

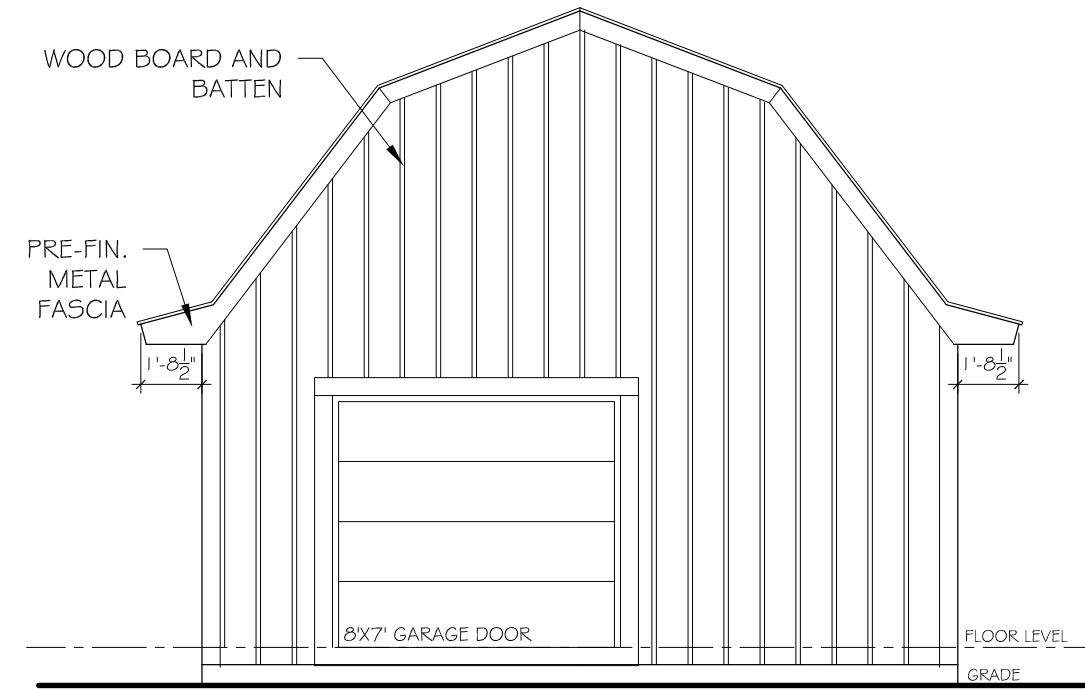

**2 SIDE ELEVATION**  
A-3 3/16" = 1'-0"

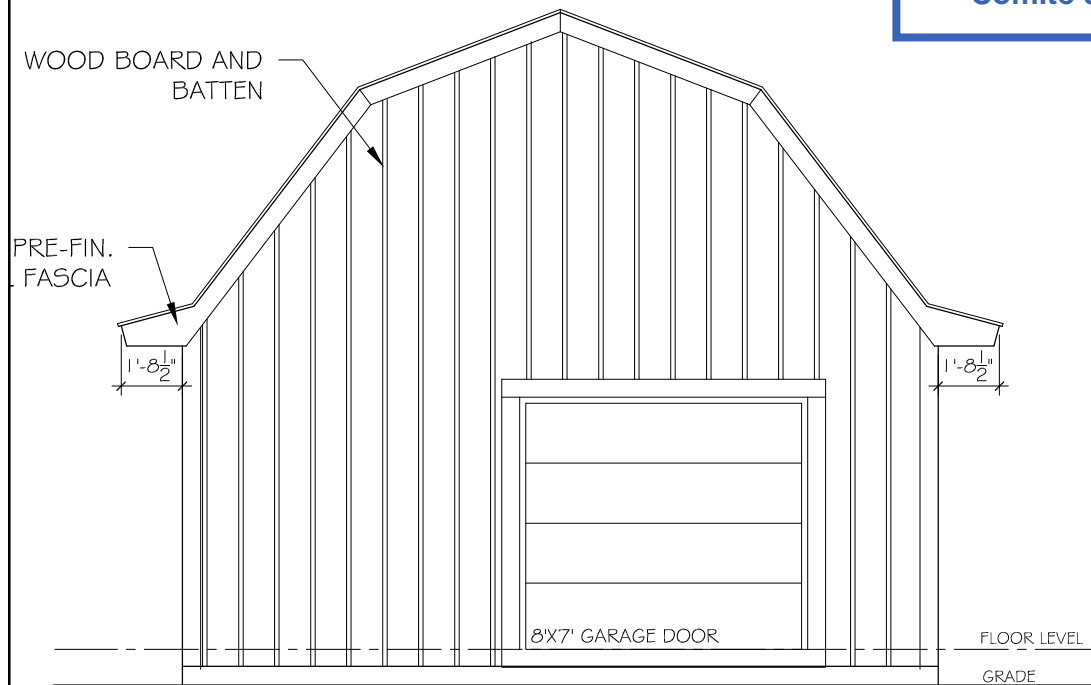

**3 SIDE ELEVATION**  
A-3 3/16" = 1'-0"

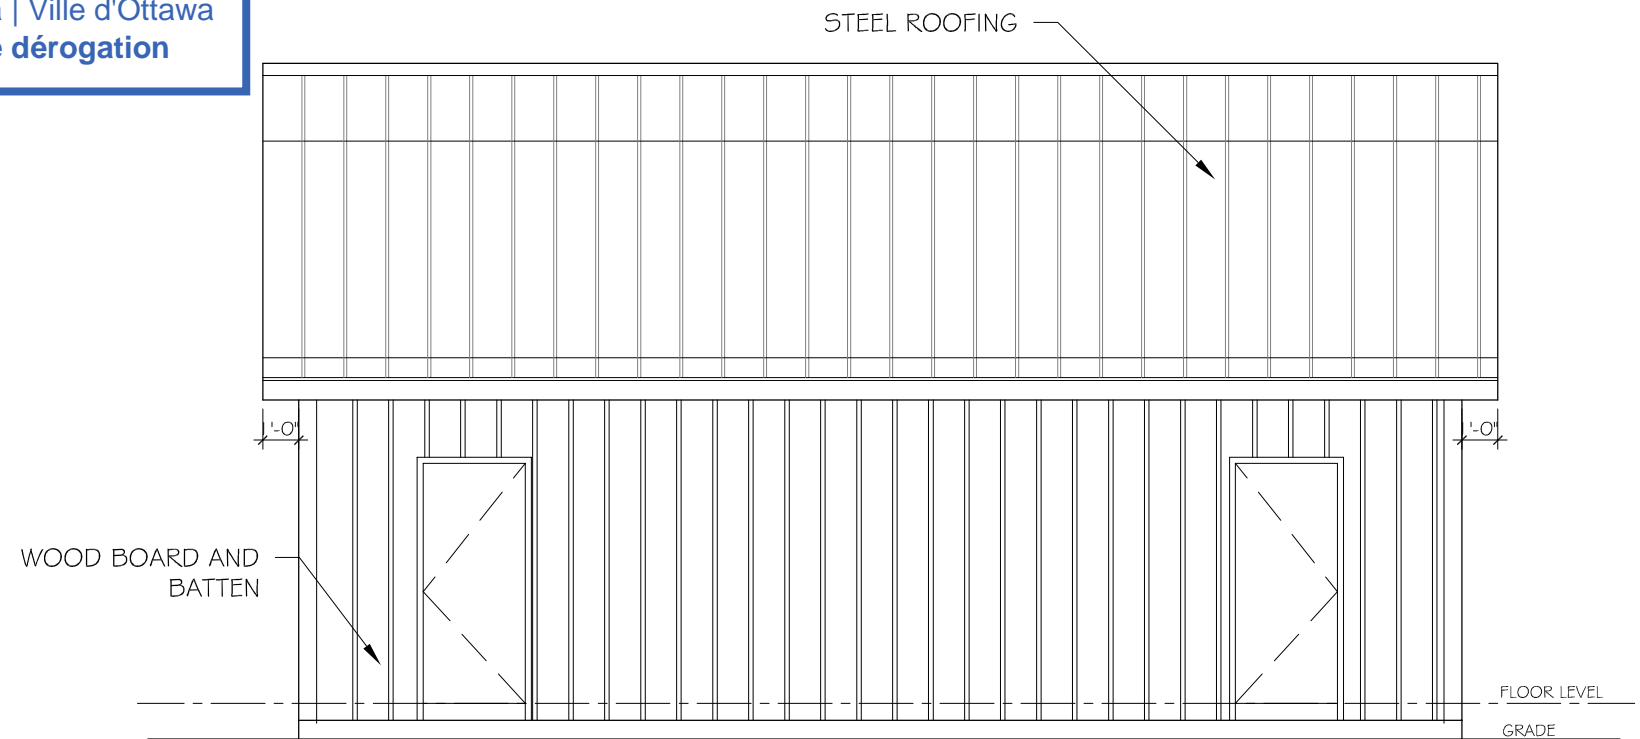

**4 REAR ELEVATION**  
A-3 3/16" = 1'-0"





Committee of Adjustment  
Received | Reçu le  
2024-04-04  
City of Ottawa | Ville d'Ottawa  
Comité de dérogation

Google