

Committee of Adjustment
Received | Reçu le

Revised | Modifié le : 2024-09-23

City of Ottawa | Ville d'Ottawa
Comité de dérogation

I Sub-Zone	II Prohibited Uses	III Principal Dwelling Types	IV Minimum Lot Width (m) ¹¹	V Minimum Lot Area (m ²) ¹²	VI Maximum Building Height (m)	VII Minimum Front Yard Setback (m)	VIII Minimum Corner Side Yard Setback (m)	IX Minimum Rear Yard Setback (m)	X Minimum Interior Side Yard Setback (m)	XI End-notes (see Table 162B)
R4-UA (By-law 2020-290)		Detached	7.5	225	10	4.5	4.5	varies ^a	1.2/0.6	10, 11, 12, 13
		Linked-detached	7.5	225	10	4.5	4.5	varies ^a	1.2/0.6	10, 11, 12, 13
		Semi-detached	6	180	10	4.5	4.5	varies ^a	1.2	10, 11, 12, 13
		Long Semi-detached	10	300	10	4.5	4.5	varies ^a	1.2/0.6	11, 12, 13
		Duplex	7.5	225	10	4.5	4.5	varies ^a	1.2/0.6	11, 12, 13
		Townhouse	4.5	135	10	4.5	4.5	varies ^a	1.2	10, 11, 12, 13
		Three Unit Stacked	10	300	11	4.5	4.5	varies ^a	1.2	11, 12, 13
		Low-rise Apartment, maximum of 6 units	14	420	11	4.5	4.5	varies ^a	1.5	11, 12, 13
		PUD	12	360	11	4.5	4.5	varies ^a	1.5	11, 12, 13
			NA	1,400	as per dwelling type	4.5	4.5	varies ^a	varies ¹	1, 10, 11, 12, 13

Urban Exceptions 2,601-2,700

I Exception Number	II Applicable Zones	Exception Provisions		
		III Additional Land Uses Permitted	IV Land Uses Prohibited	V Provisions
2686 (By-law 2021-75)	R4-UA[2686] H(8.5)		-Apartment dwelling, low rise containing more than 6 dwelling units	-Minimum interior side yard setback: 1.5 m -Minimum lot width for all uses except semi-detached and townhouse dwelling: 10 m -Minimum lot area for all uses except semi-detached and townhouse dwelling: 300 m ² -Townhouse dwelling subject to the same lot width, lot area, and yard setback standards as a semi-detached dwelling.



633 EDISON AVE
Project
Modulink

Zoning R4UA[2686]H(8.5)
 A0-A1: 20.11 m (65.98 ft)
 A1-A2: 30.67 m (100.63 ft)
 A2-A3: 20.10 m (65.96 ft)
 A3-A0: 30.65 m (100.55 ft)
 Total Perimeter: 101.54 m (333.12 ft)
 Total Area: 616.43 m² (6635.16 ft²) (0.06 ha)



THIS DOCUMENT
 CONTAINS
 CONFIDENTIAL AND
 PROPRIETARY
 INFORMATION THAT
 CANNOT
 BE REPRODUCED OR
 DIVULGED, IN WHOLE
 OR IN PART, WITHOUT
 WRITTEN
 AUTHORIZATION
 FROM Modulink

Copyright registration

Modulink & Design
 Planning & Design
 51 Rothwell Drive
 Ottawa, On
 K1J 7G7

CLIENT
 Scale

PROJECT
 633 Edison
 ISSUE
 DRAWN BY
 CJ
 PROJECT NO.
 2023

September 23,
 2024
 neighbourhood



THIS DOCUMENT
CONTAINS
CONFIDENTIAL AND
PROPRIETARY
INFORMATION THAT
CANNOT
BE REPRODUCED OR
DIVULGED, IN WHOLE
OR IN PART, WITHOUT
WRITTEN
AUTHORIZATION
FROM Modulink

Copyright registration


**Modulink
Planning & Design**
51 Rothwell Drive
Ottawa, On
K1J 7G7

CLIENT
Scale
1 : 150

PROJECT
633 Edison
PROJECT NO.
2023

ISSUE
DRAWN BY
CJ

A.02

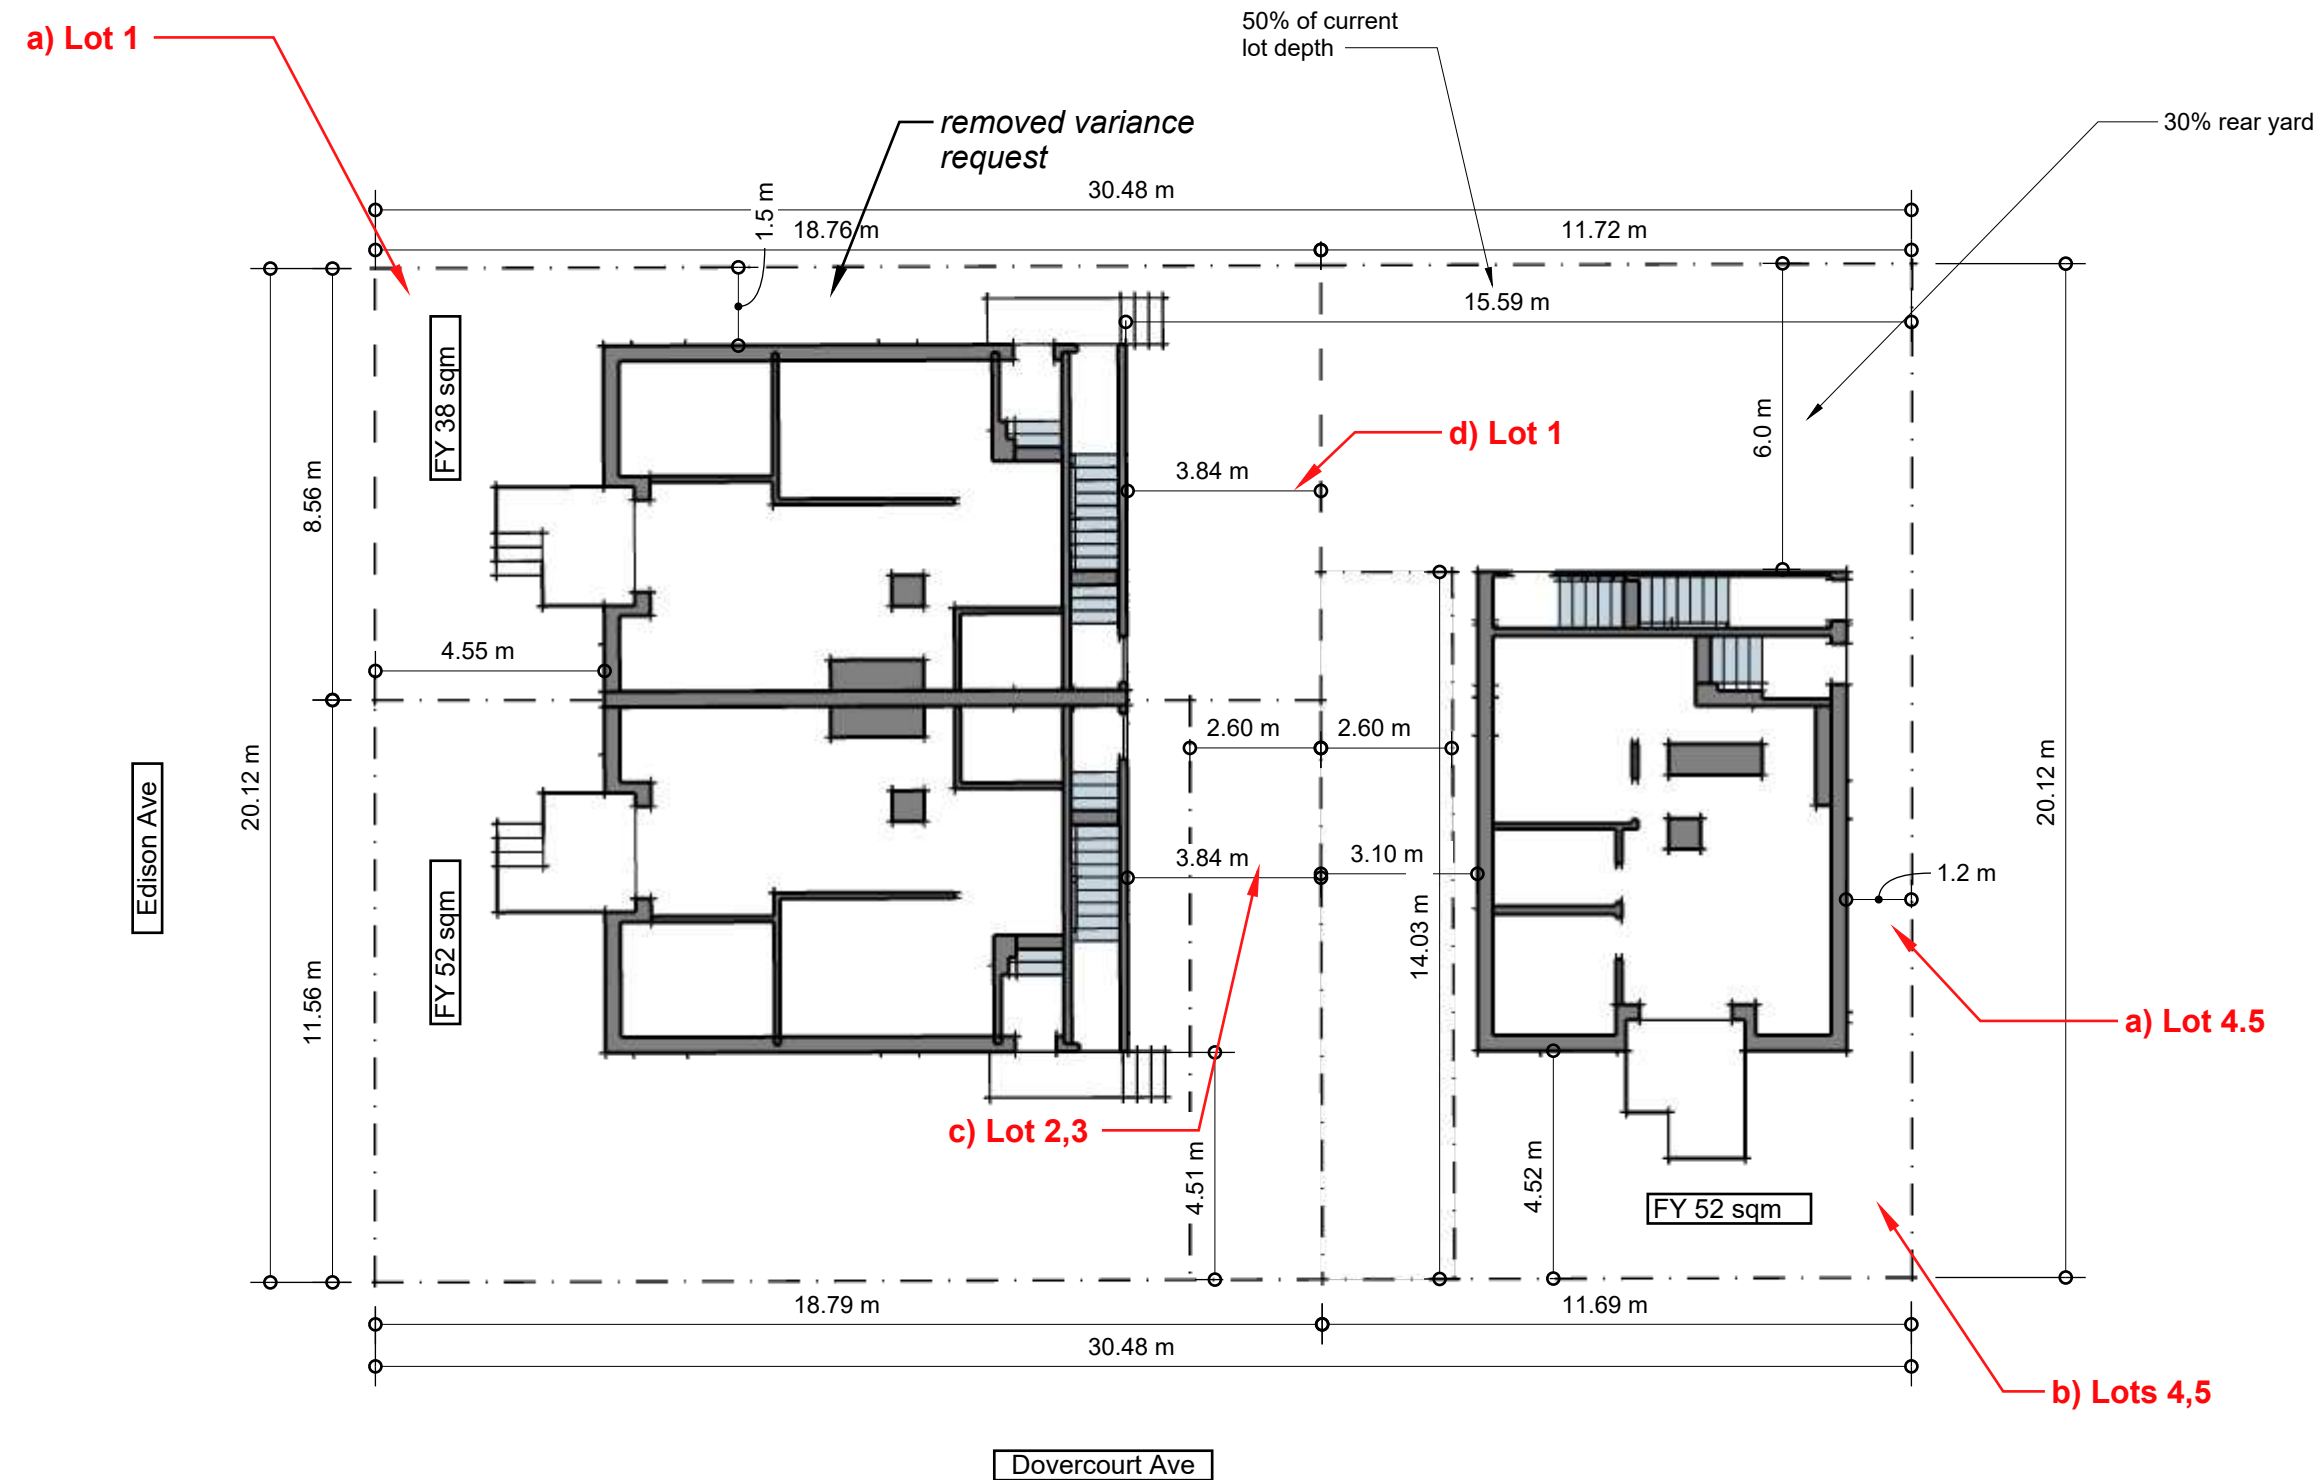


September 23,
2024
site dims



THIS DOCUMENT
CONTAINS
CONFIDENTIAL AND
PROPRIETARY
INFORMATION THAT
CANNOT
BE REPRODUCED OR
DIVULGED, IN WHOLE
OR IN PART, WITHOUT
WRITTEN
AUTHORIZATION
FROM Modulink

Copyright registration

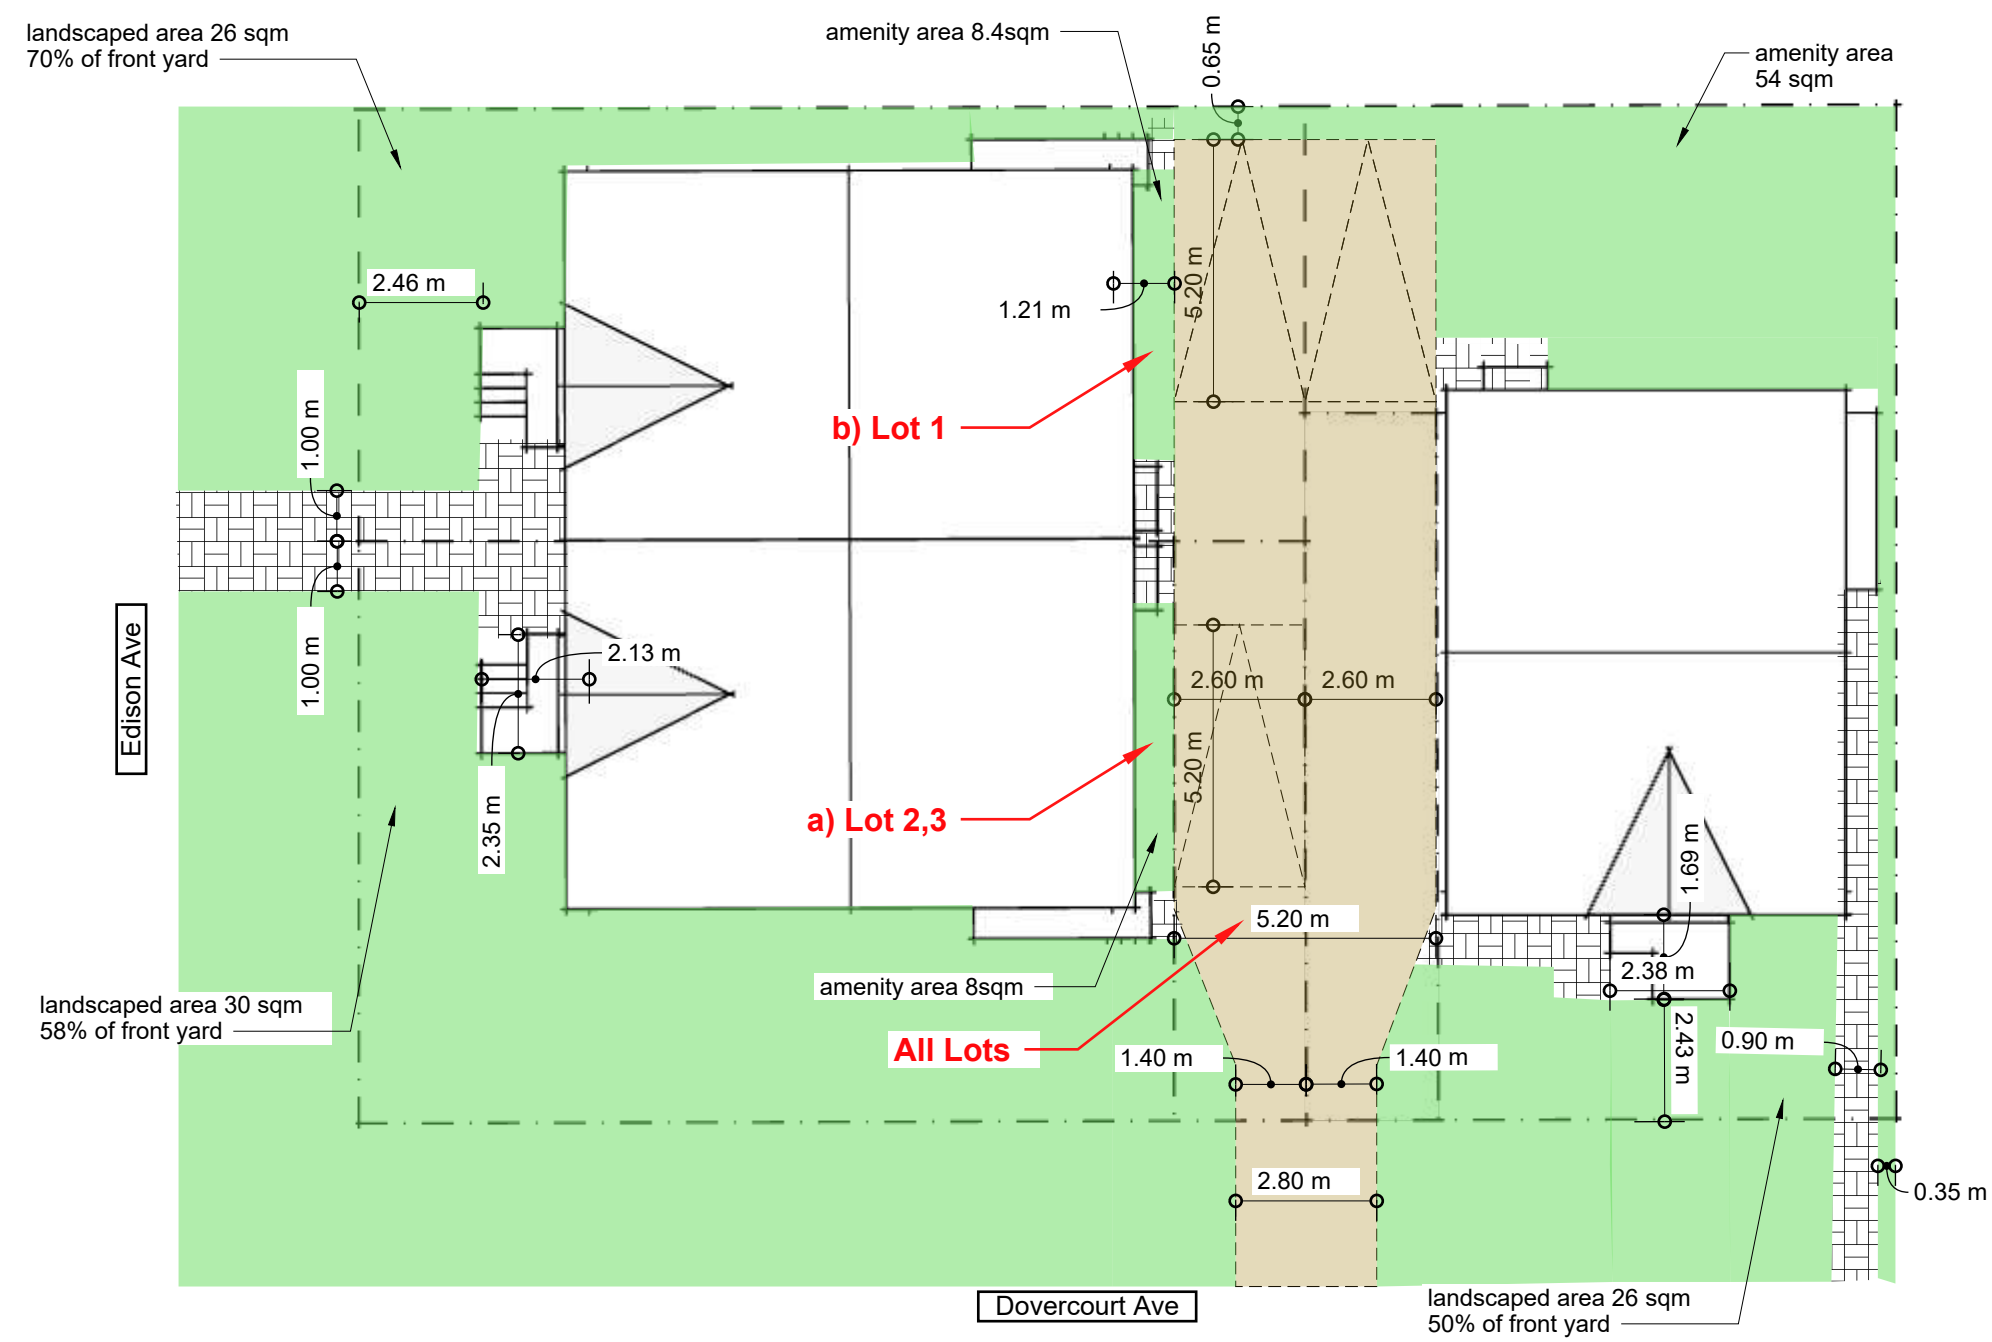

Modulink
Planning & Design
51 Rothwell Drive
Ottawa, On
K1J 7G7

CLIENT


Scale
1 : 150

PROJECT
633 Edison

PROJECT NO.
2023

ISSUE
DRAWN BY
CJ

September 23,
2024
proposed site

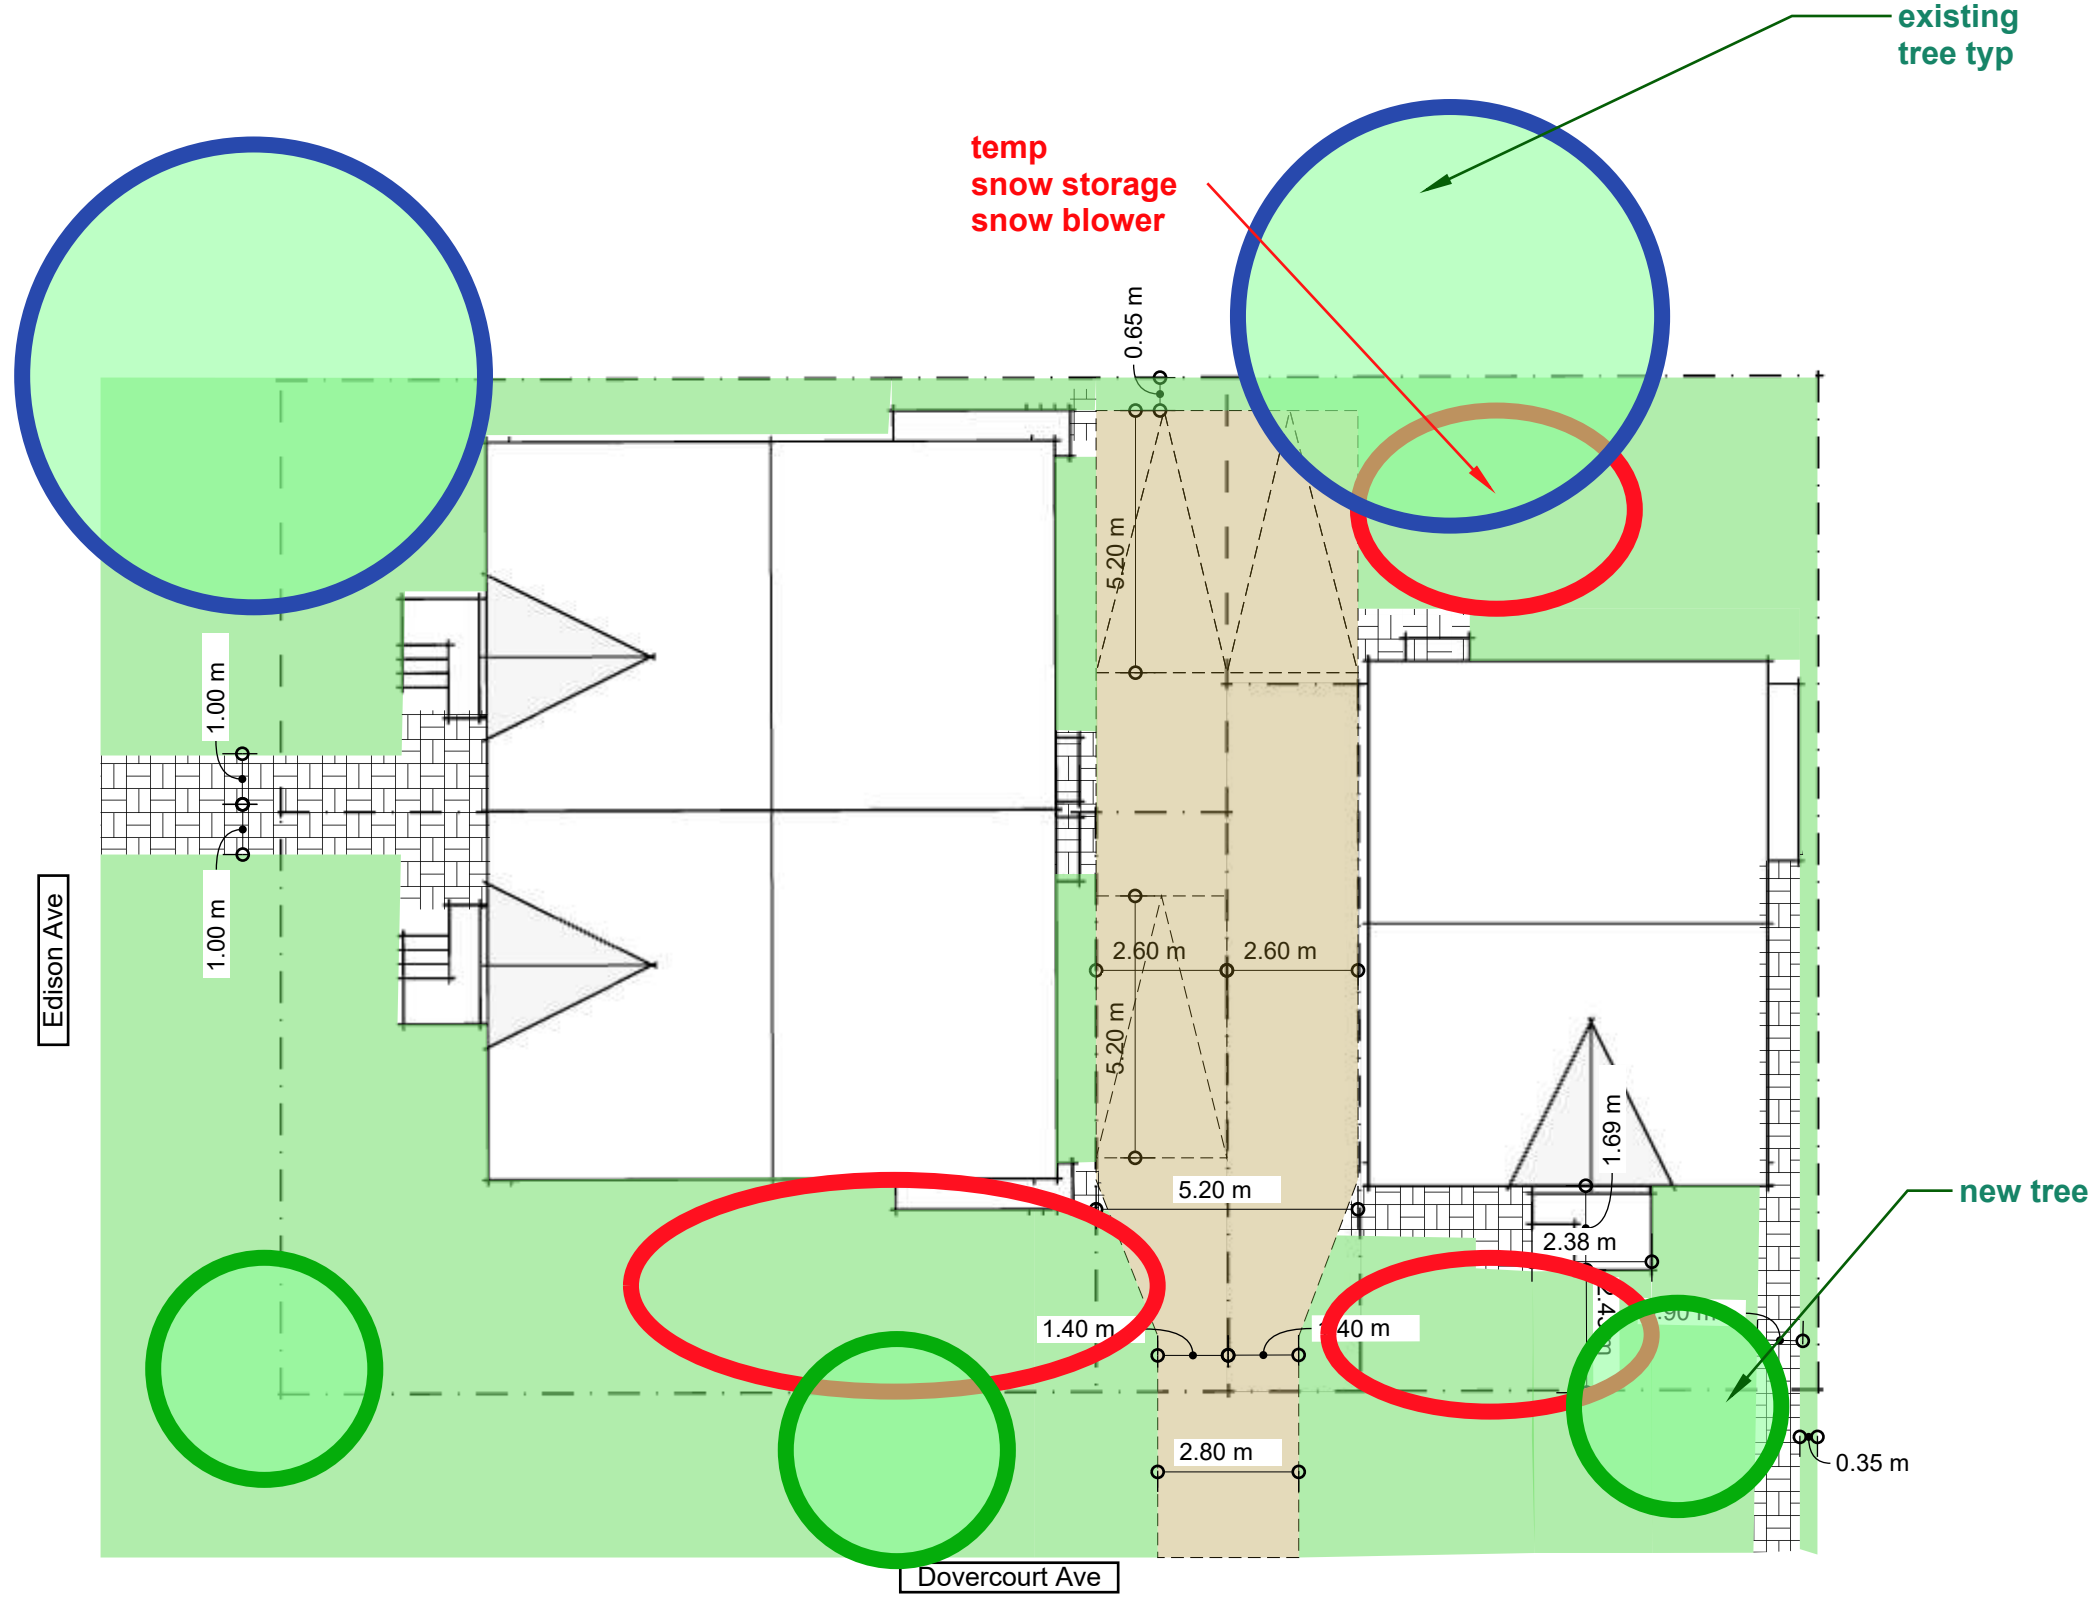

THIS DOCUMENT
CONTAINS
CONFIDENTIAL AND
PROPRIETARY
INFORMATION THAT
CANNOT
BE REPRODUCED OR
DIVULGED, IN WHOLE
OR IN PART, WITHOUT
WRITTEN
AUTHORIZATION
FROM Modulink

Copyright registration

Modulink & Design
Planning & Design
51 Rothwell Drive
Ottawa, On
K1J 7G7

CLIENT
Scale
1 : 150

PROJECT
633 Edison
ISSUE
DRAWN BY
CJ
PROJECT NO.
2023

September 23,
2024
snow/trees



THIS DOCUMENT
CONTAINS
CONFIDENTIAL AND
PROPRIETARY
INFORMATION THAT
CANNOT
BE REPRODUCED OR
DIVULGED, IN WHOLE
OR IN PART, WITHOUT
WRITTEN
AUTHORIZATION
FROM Modulink

Copyright registration


Modulink & Design
51 Rothwell Drive
Ottawa, On
K1J 7G7

CLIENT
Scale
1 : 150

PROJECT
633 Edison
ISSUE
DRAWN BY
CJ
PROJECT NO.
2023

September 23,
2024
landscaping

A.05

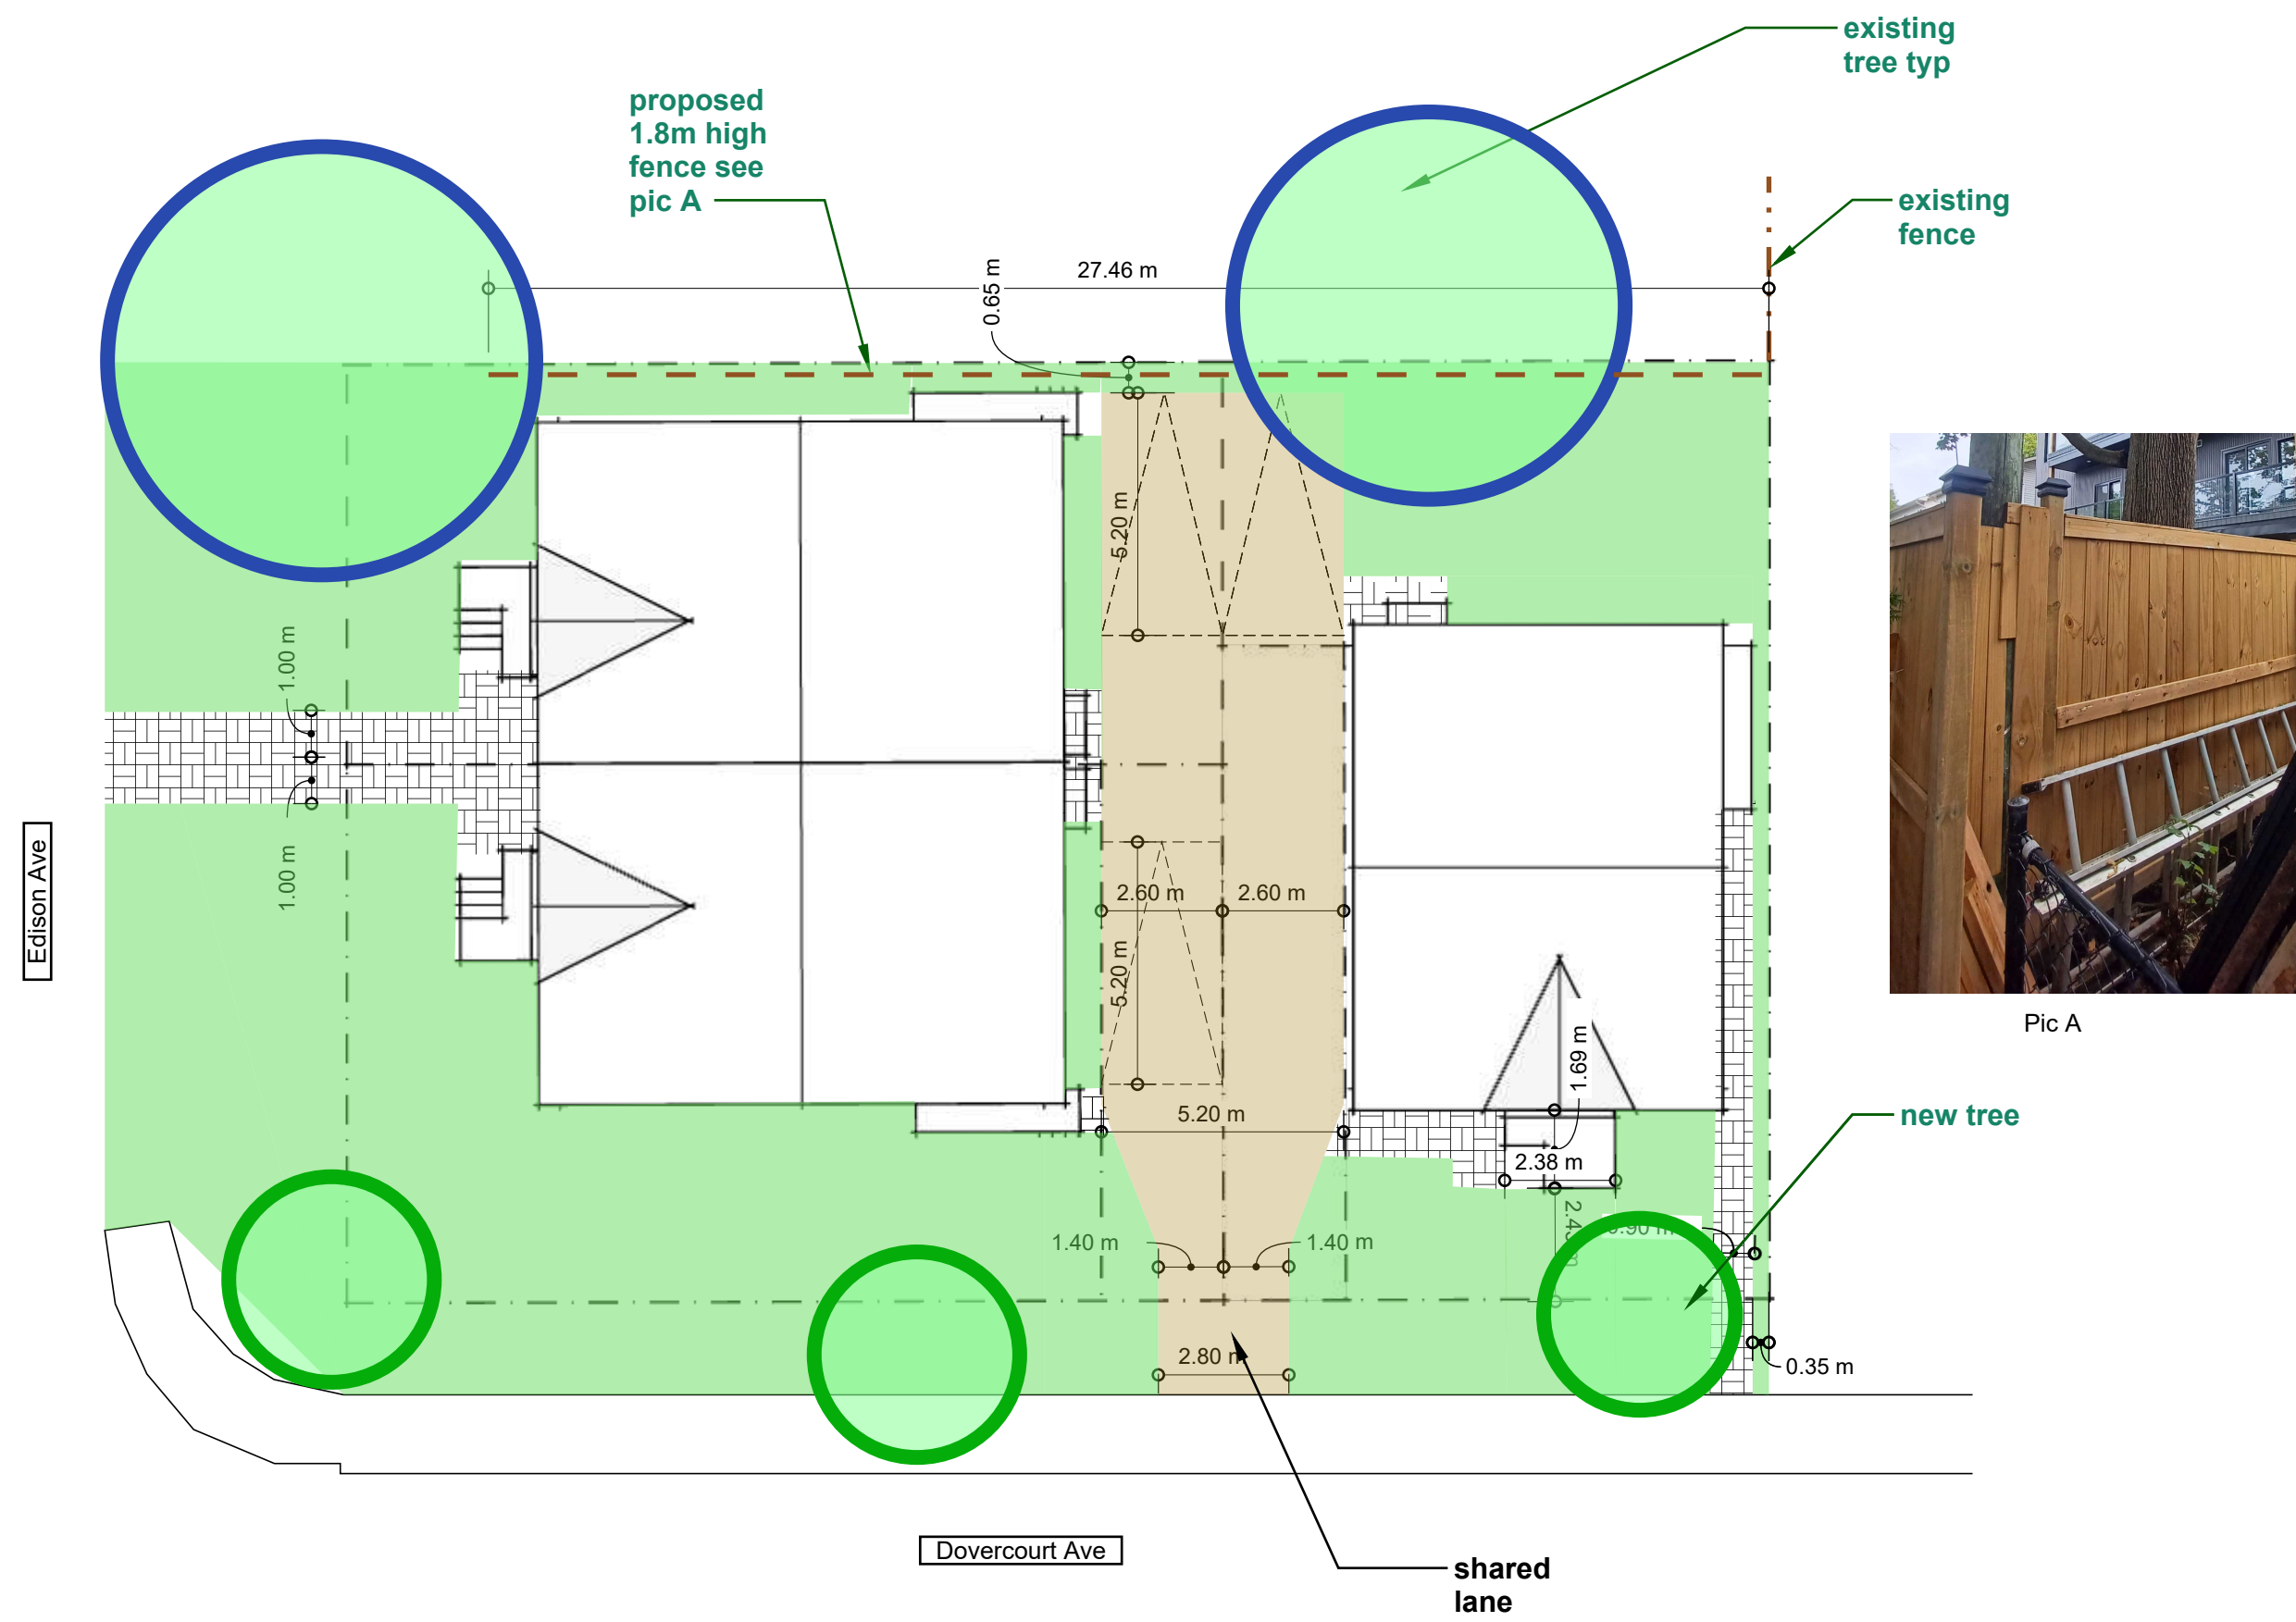



THIS DOCUMENT
CONTAINS
CONFIDENTIAL AND
PROPRIETARY
INFORMATION THAT
CANNOT
BE REPRODUCED OR
DIVULGED, IN WHOLE
OR IN PART, WITHOUT
WRITTEN
AUTHORIZATION
FROM Modulink

Copyright registration

Modulink & Design
51 Rothwell Drive
Ottawa, On
K1J 7G7

CLIENT

Scale
1 : 150

PROJECT
633 Edison


ISSUE

DRAWN BY
CJ

PROJECT NO.
2023

September 23,
2024
parking


A.06

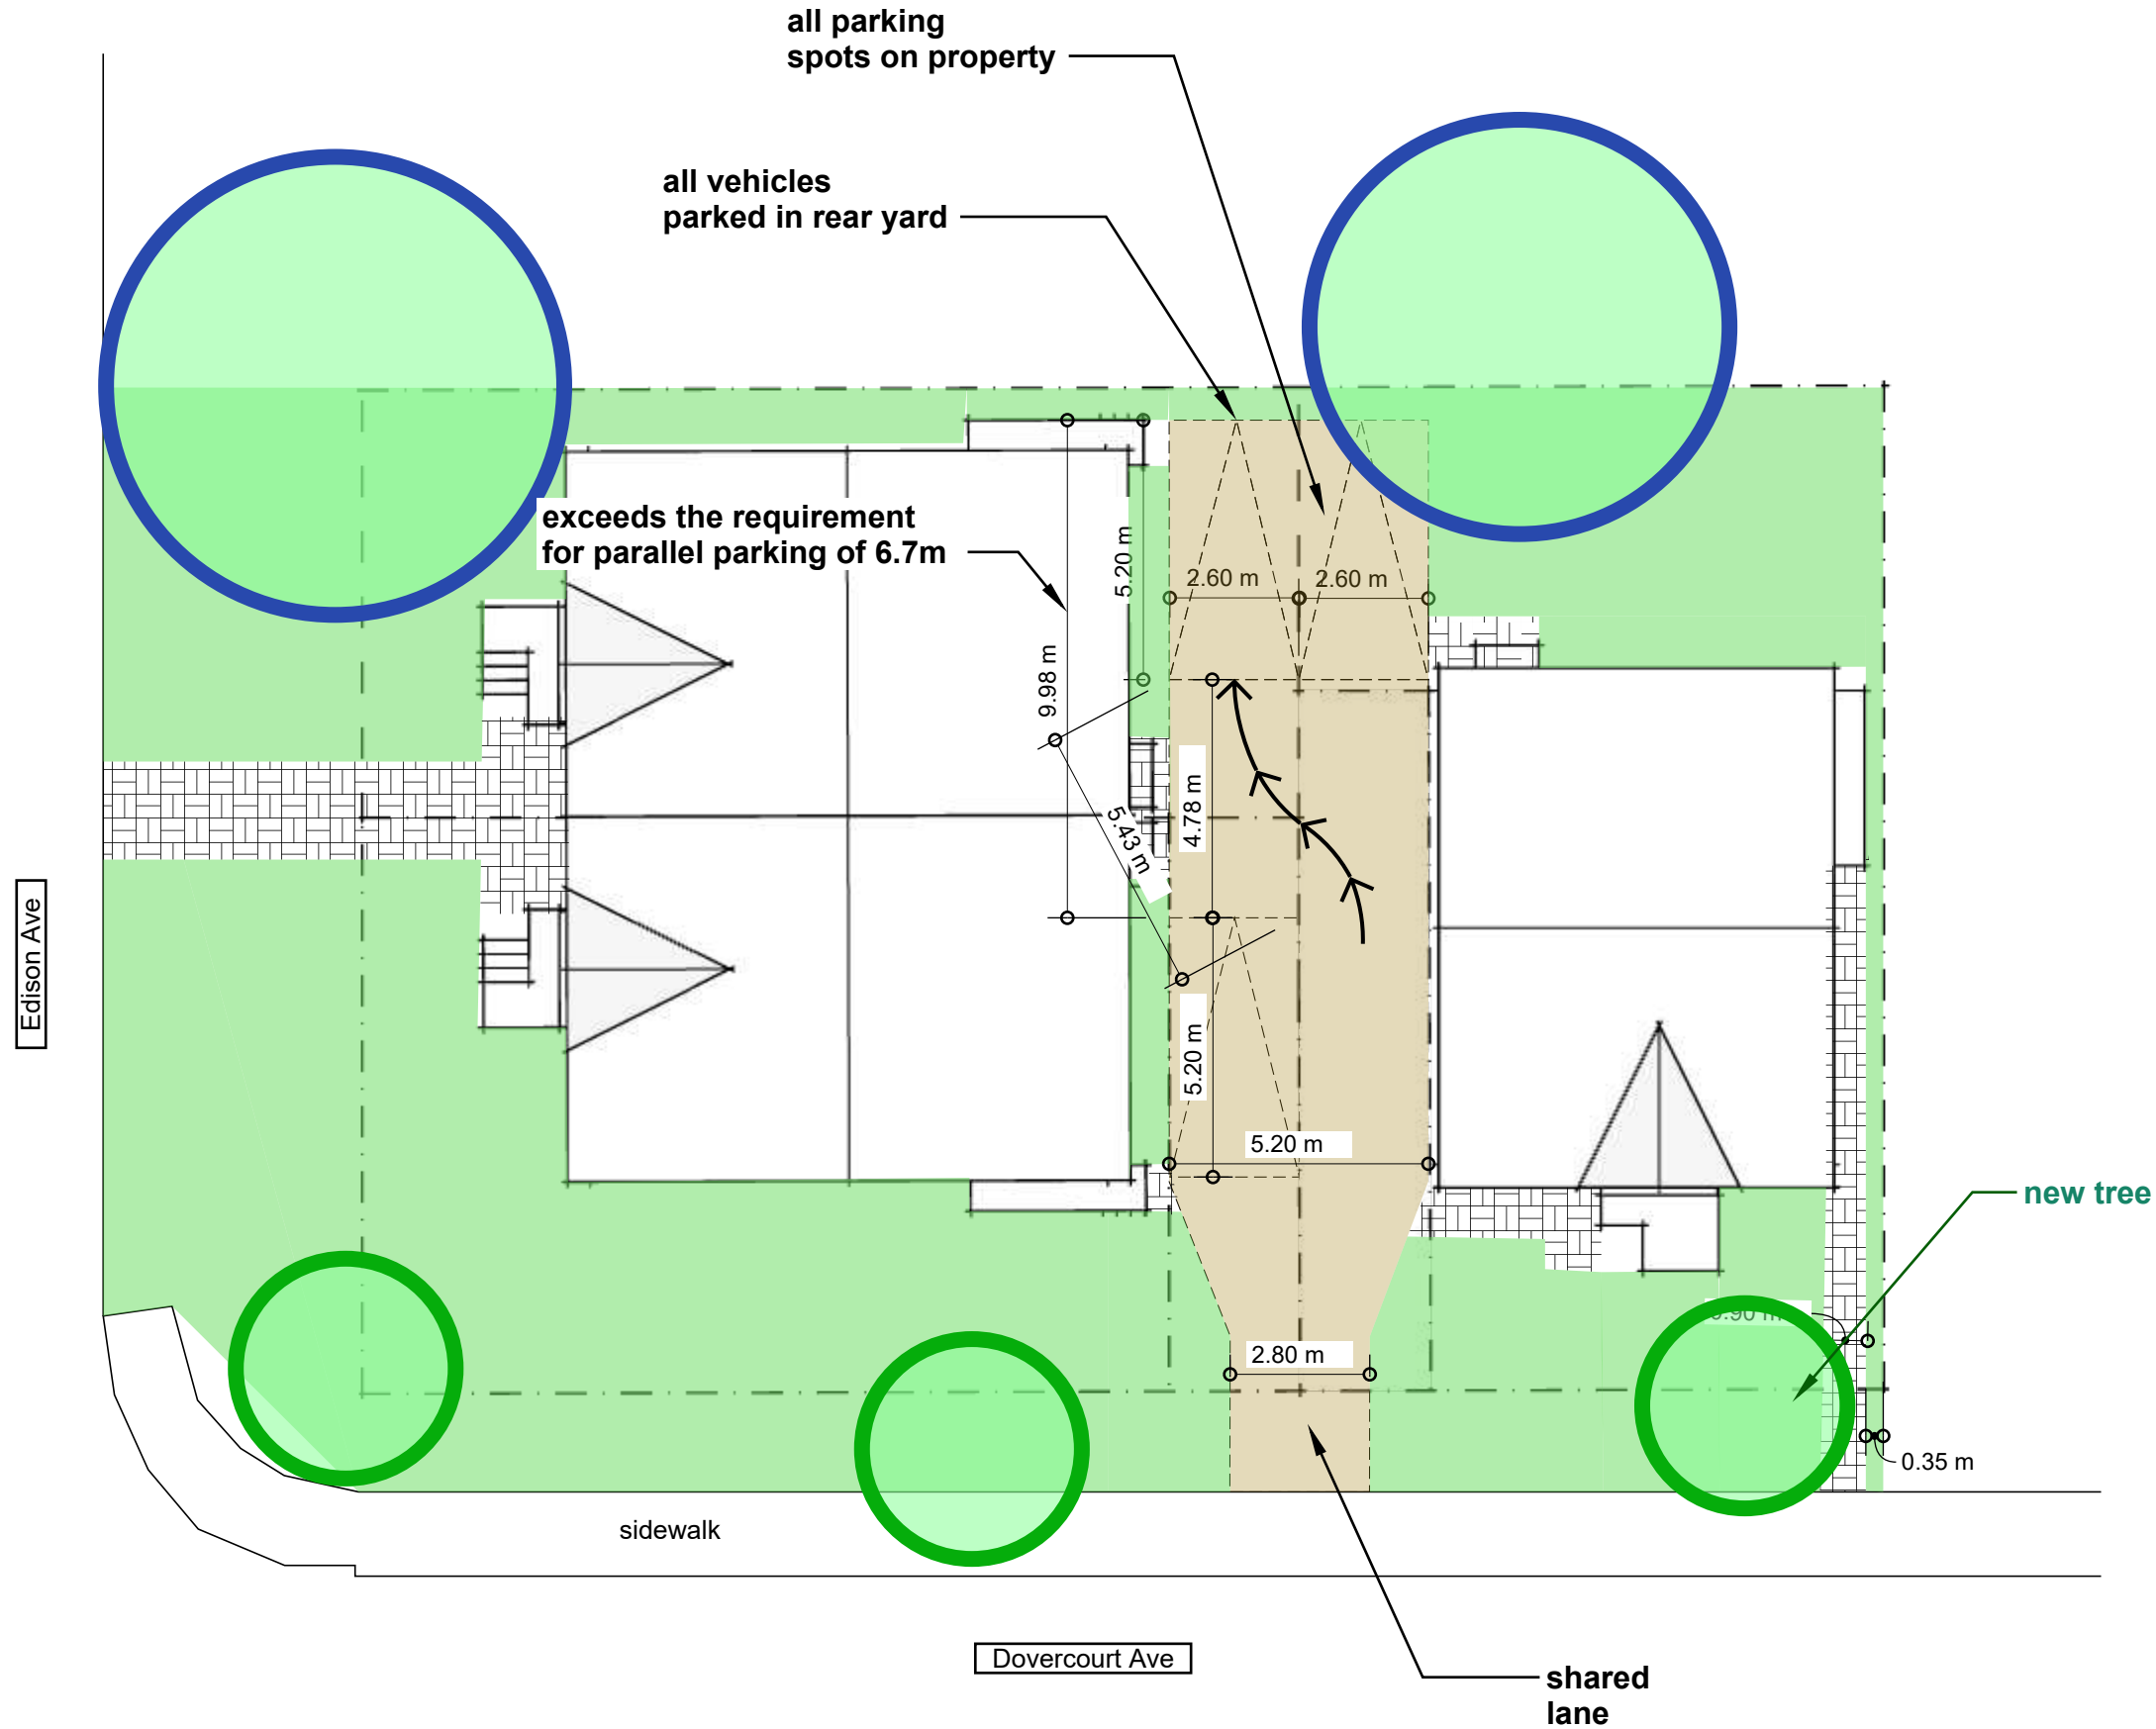



THIS DOCUMENT
CONTAINS
CONFIDENTIAL AND
PROPRIETARY
INFORMATION THAT
CANNOT
BE REPRODUCED OR
DIVULGED, IN WHOLE
OR IN PART, WITHOUT
WRITTEN
AUTHORIZATION
FROM Modulink

Copyright registration

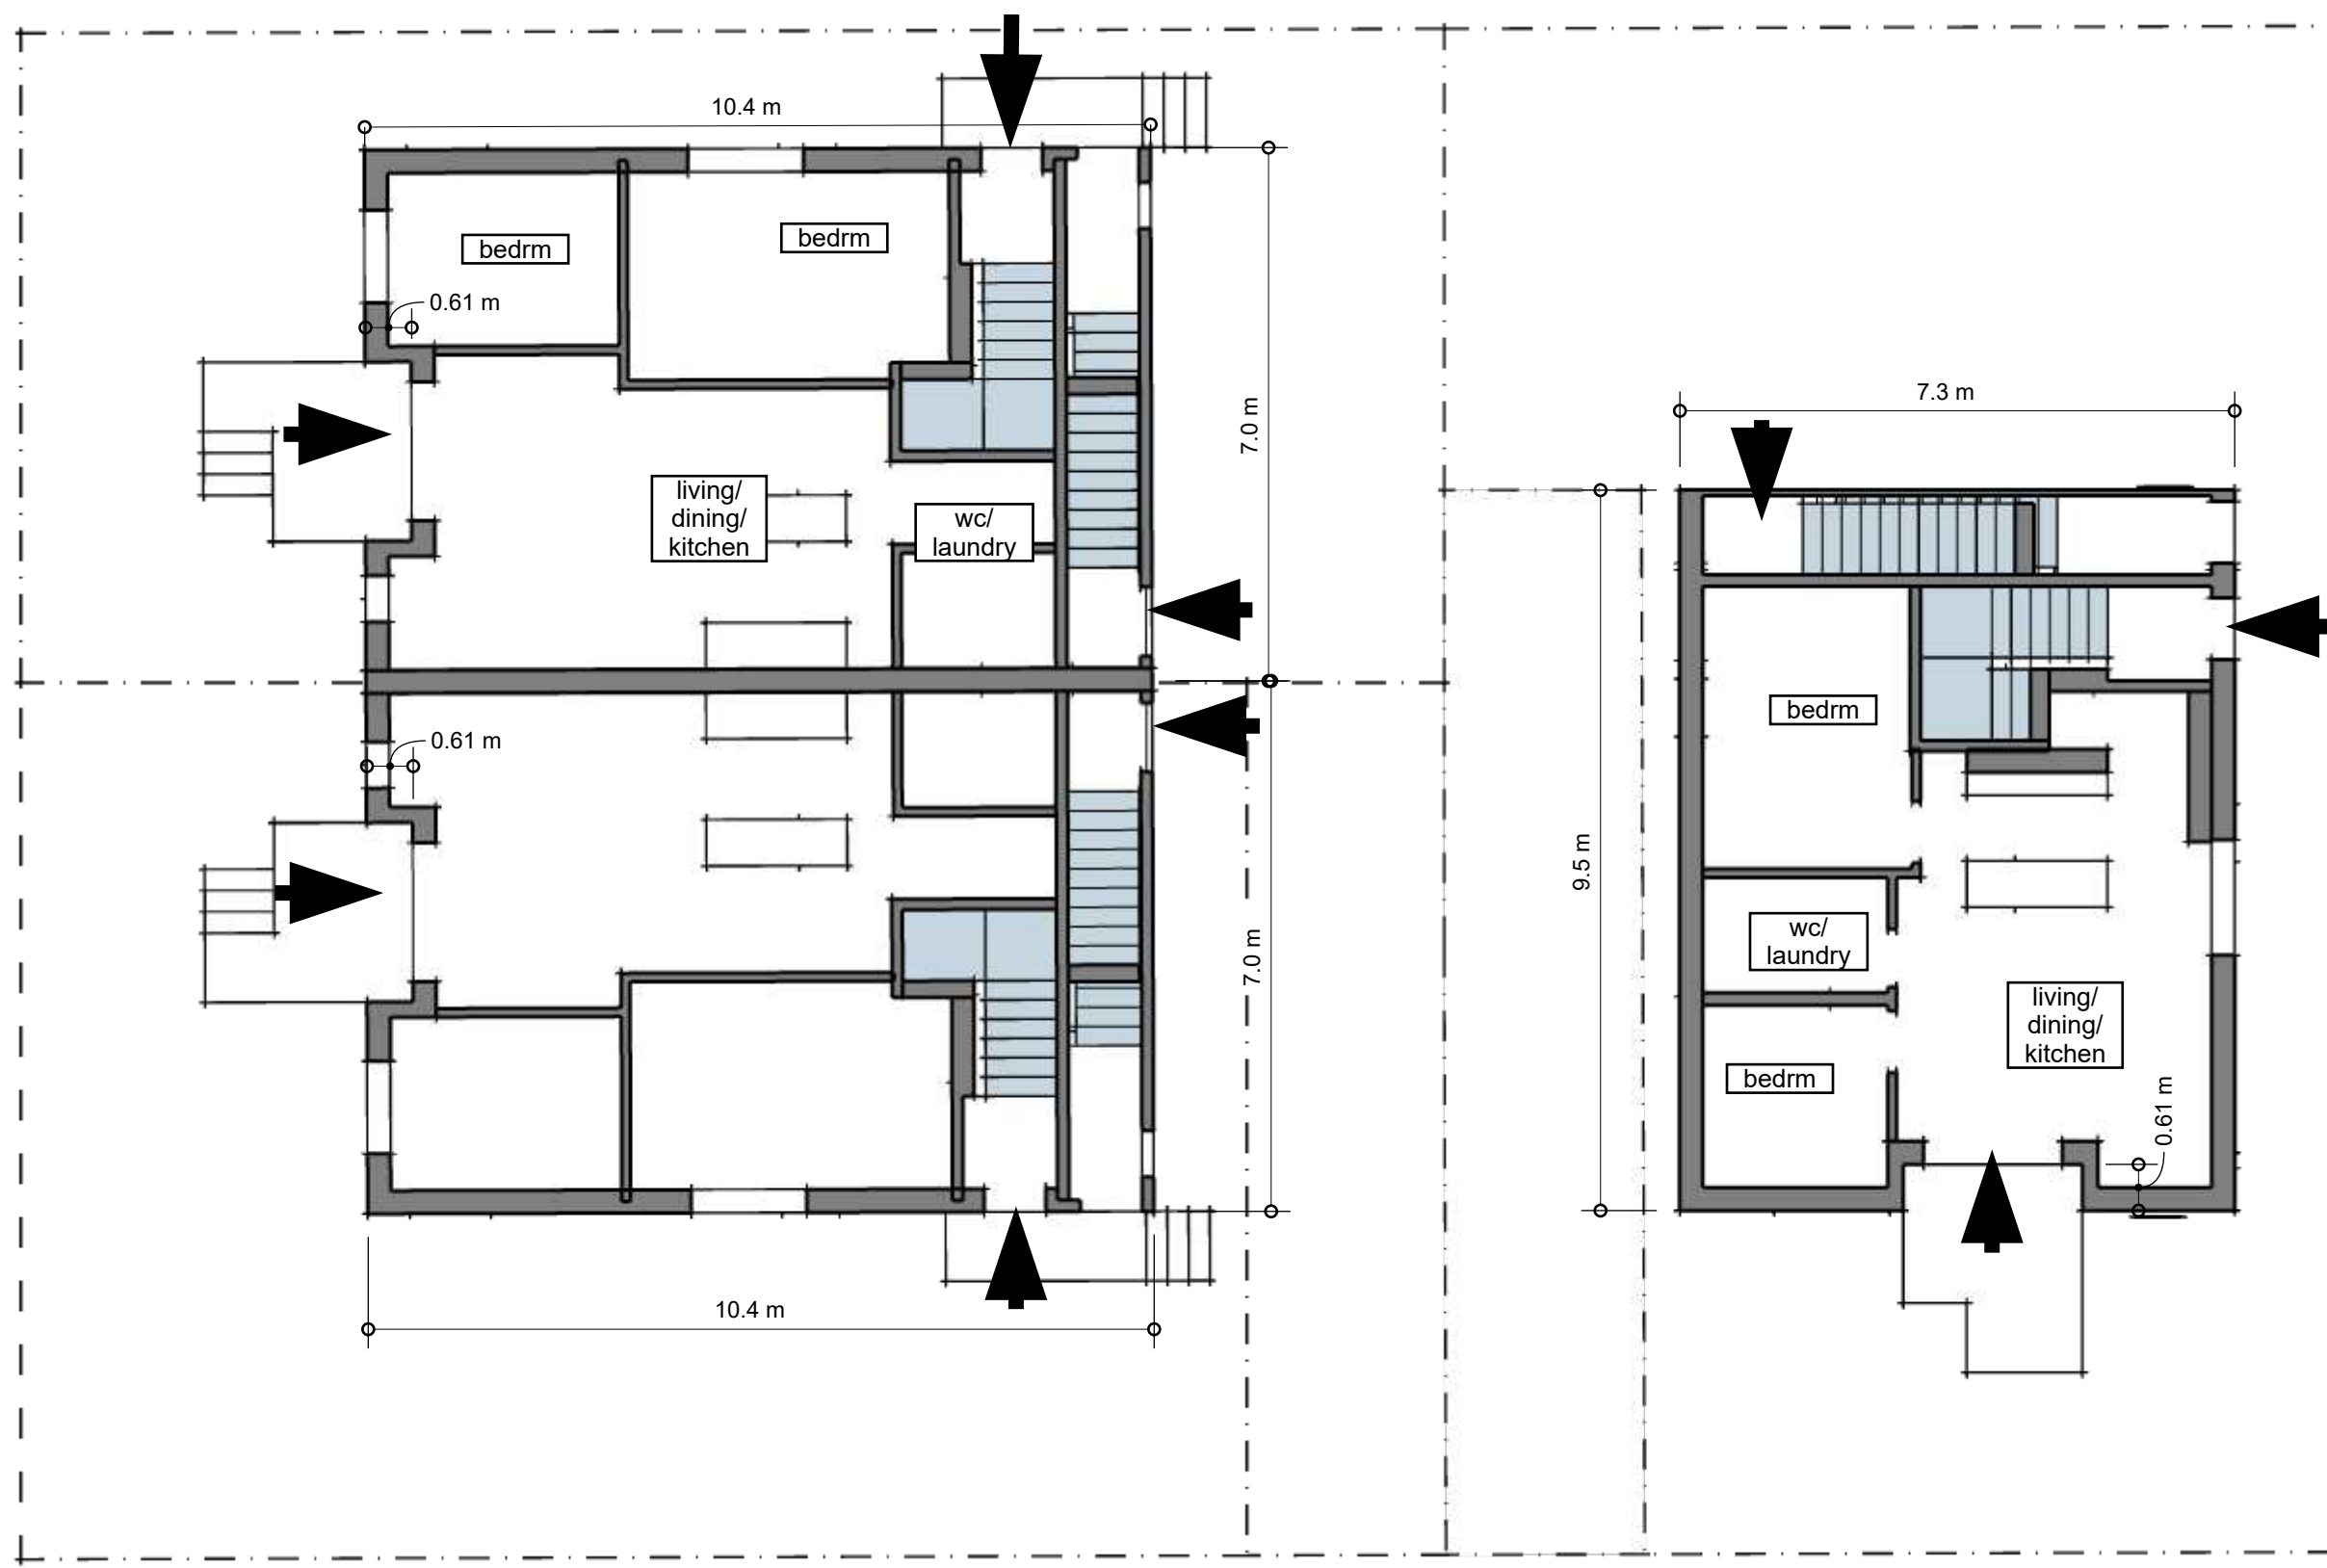

Modulink
Planning & Design
51 Rothwell Drive
Ottawa, On
K1J 7G7

CLIENT

PROJECT
633 Edison

ISSUE
CJ

DRAWN BY
CJ

PROJECT NO.
2023

Scale
1/8" = 1'0"

September 23,
2024
1st fl

A.07



THIS DOCUMENT
CONTAINS
CONFIDENTIAL AND
PROPRIETARY
INFORMATION THAT
CANNOT
BE REPRODUCED OR
DIVULGED, IN WHOLE
OR IN PART, WITHOUT
WRITTEN
AUTHORIZATION
FROM Modulink

Copyright registration



Modulink
Planning & Design
51 Rothwell Drive
Ottawa, On
K1J 7G7

CLIENT
Scale
1/8" = 1'0"

PROJECT
633 Edison
ISSUE
DRAWN BY
CJ
PROJECT NO.
2023

September 23,
2024
2cd fl



THIS DOCUMENT
CONTAINS
CONFIDENTIAL AND
PROPRIETARY
INFORMATION THAT
CANNOT
BE REPRODUCED OR
DIVULGED, IN WHOLE
OR IN PART, WITHOUT
WRITTEN
AUTHORIZATION
FROM Modulink

Copyright registration



Modulink & Design
Planning & Design
51 Rothwell Drive
Ottawa, On
K1J 7G7

CLIENT
Scale
1/8" = 1'0"

PROJECT
633 Edison
ISSUE
DRAWN BY
CJ
PROJECT NO.
2023

September 23,
2024
3rd fl



THIS DOCUMENT
CONTAINS
CONFIDENTIAL AND
PROPRIETARY
INFORMATION THAT
CANNOT
BE REPRODUCED OR
DIVULGED, IN WHOLE
OR IN PART, WITHOUT
WRITTEN
AUTHORIZATION
FROM Modulink

Copyright registration

**Modulink
Planning & Design**
51 Rothwell Drive
Ottawa, On
K1J 7G7

CLIENT

Scale
1/8" = 1'0"


PROJECT
633 Edison

PROJECT NO.
2023

ISSUE

DRAWN BY
CJ

September 23,
2024
SemiDetached

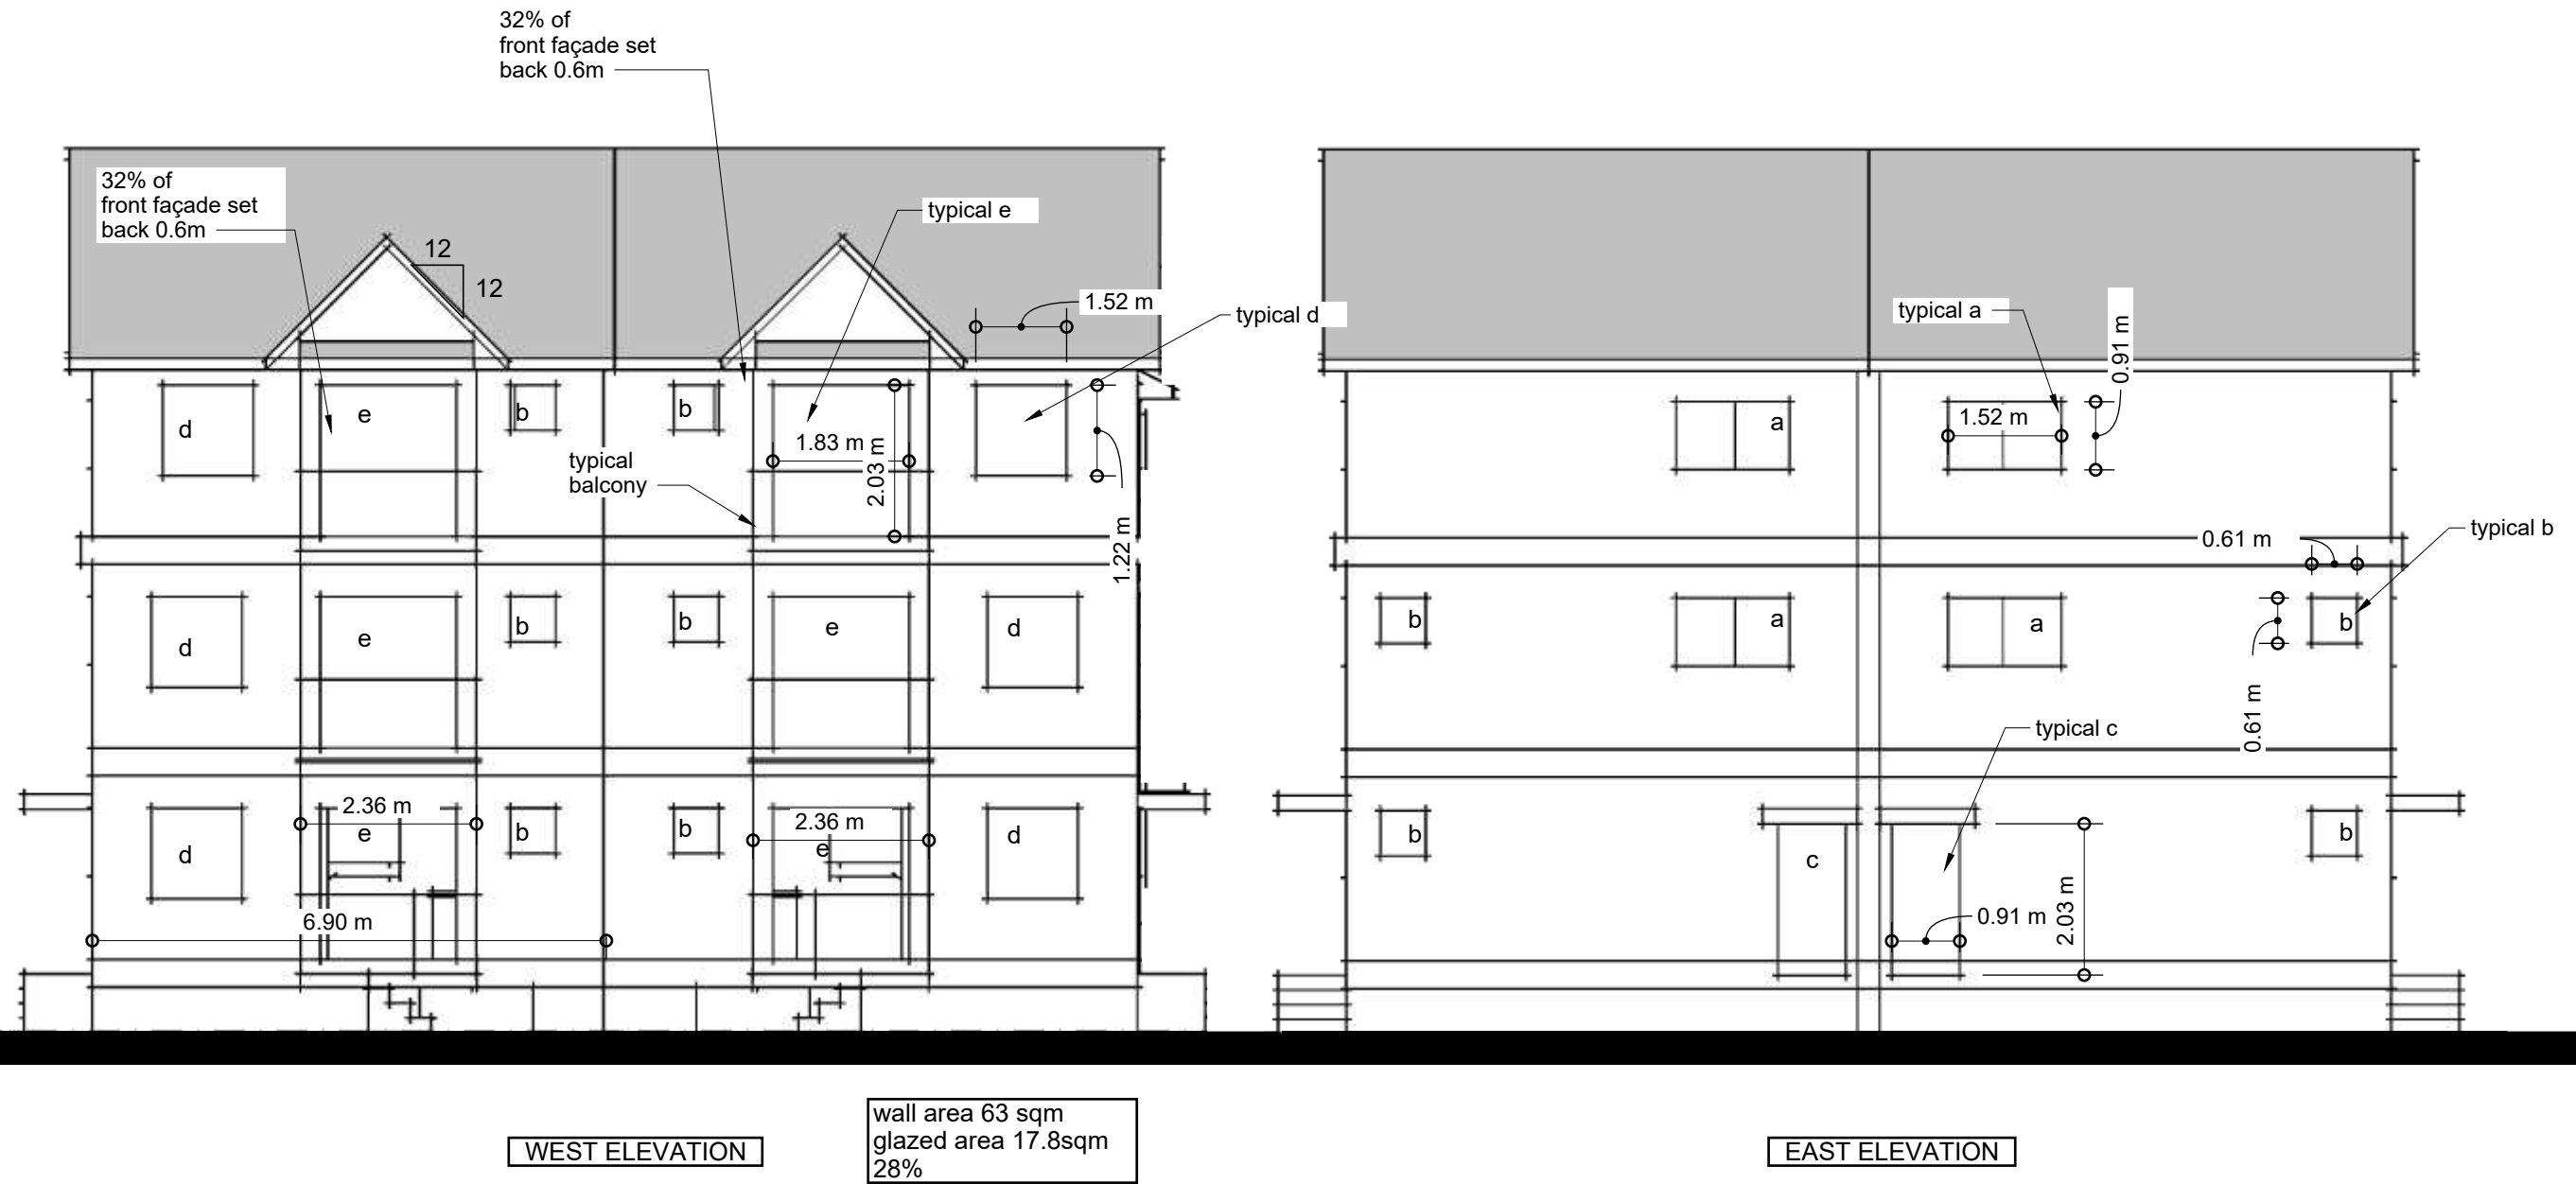



THIS DOCUMENT
CONTAINS
CONFIDENTIAL AND
PROPRIETARY
INFORMATION THAT
CANNOT
BE REPRODUCED OR
DIVULGED, IN WHOLE
OR IN PART, WITHOUT
WRITTEN
AUTHORIZATION
FROM Modulink


Copyright registration

Modulink & Design
Planning & Design
51 Rothwell Drive
Ottawa, On
K1J 7G7


CLIENT
Scale
1/8" = 1'0"

PROJECT
633 Edison
PROJECT NO.
2023
ISSUE
DRAWN BY
CJ

September 23,
2024
SemiDetached

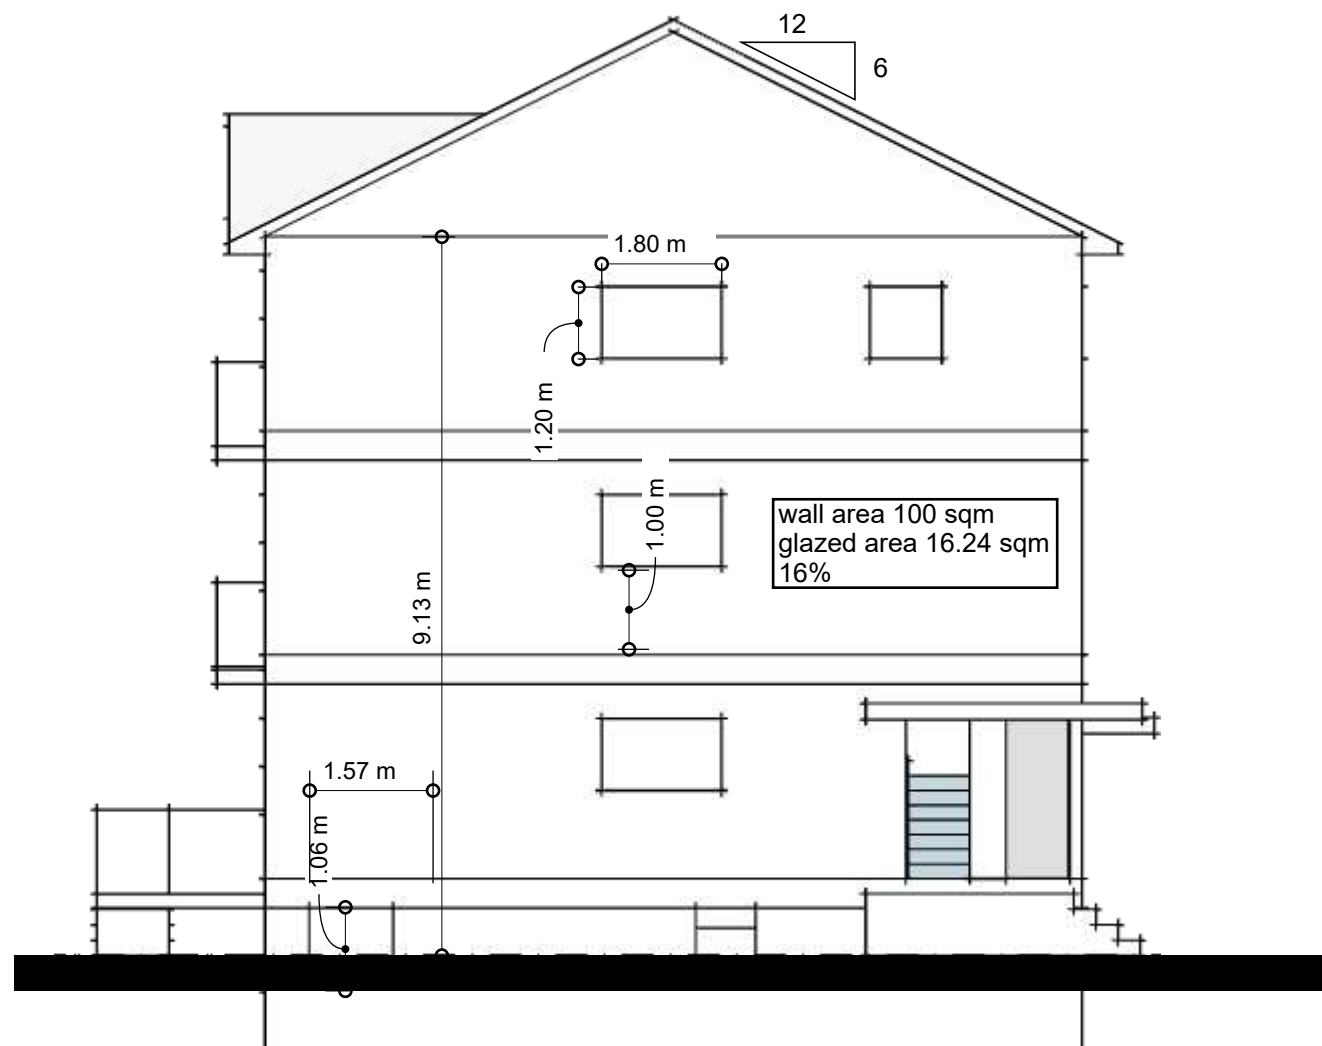

SOUTH ELEVATION

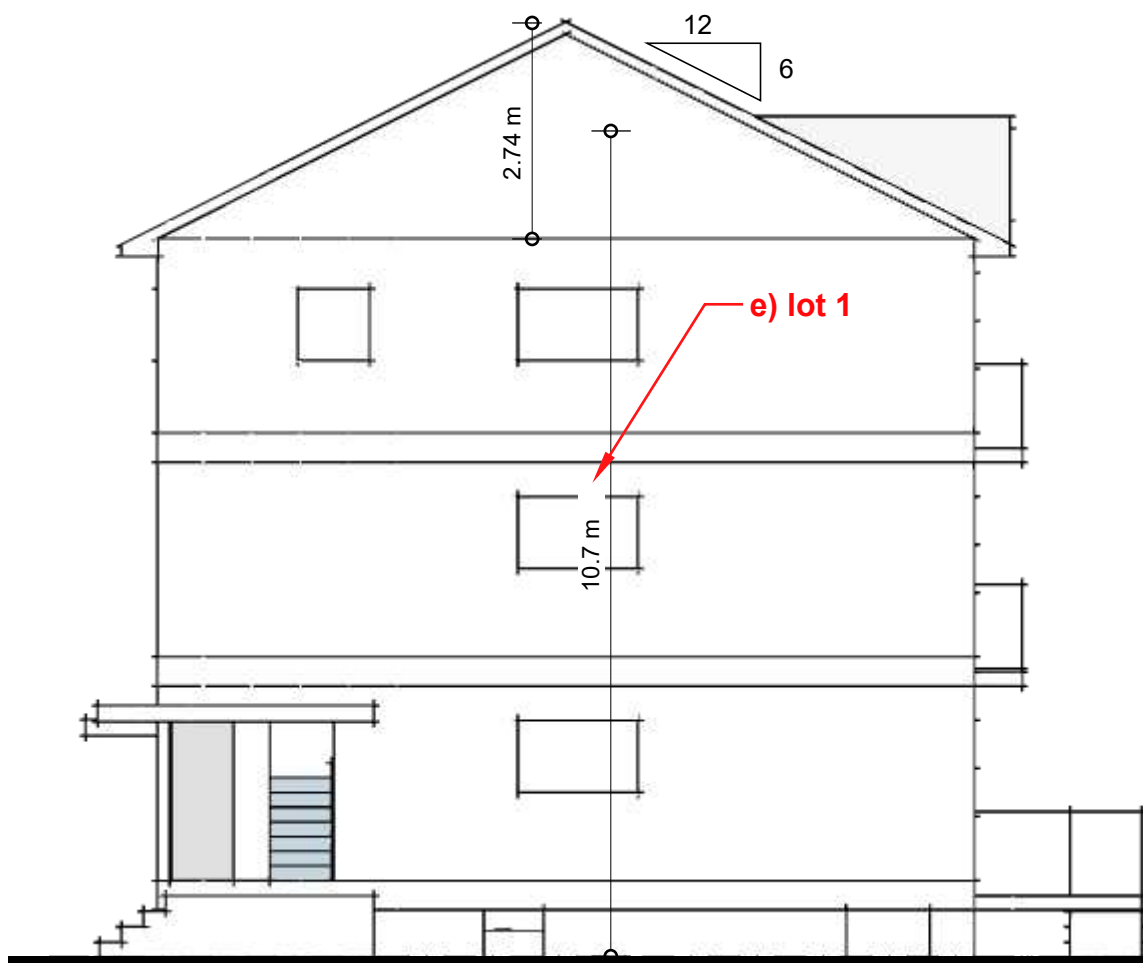

NORTH ELEVATION



THIS DOCUMENT
CONTAINS
CONFIDENTIAL AND
PROPRIETARY
INFORMATION THAT
CANNOT
BE REPRODUCED OR
DIVULGED, IN WHOLE
OR IN PART, WITHOUT
WRITTEN
AUTHORIZATION
FROM Modulink

Copyright registration


**Modulink
Planning & Design**
51 Rothwell Drive
Ottawa, On
K1J 7G7

CLIENT
Scale
1/8" = 1'0"

PROJECT
633 Edison
PROJECT NO.
2023
ISSUE
DRAWN BY
CJ


September 23,
2024
Detached

32% of
front façade set
back 0.6m

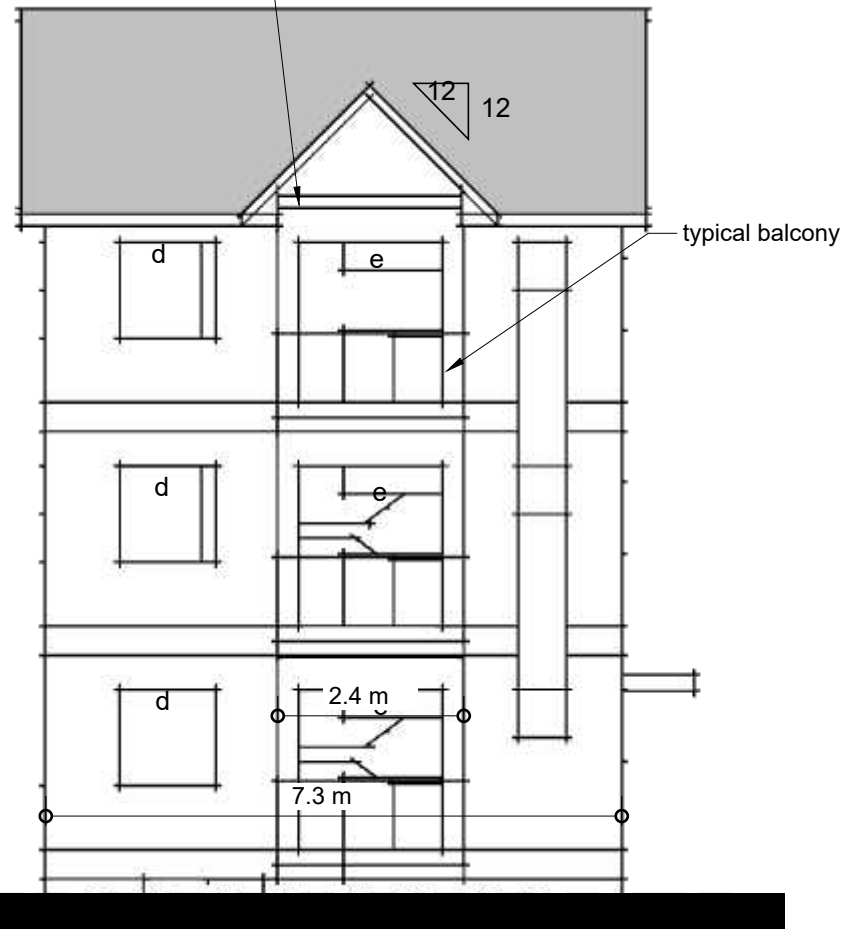

wall area 63 sqm
glazed area 16.8sqm
27%

SOUTH ELEVATION

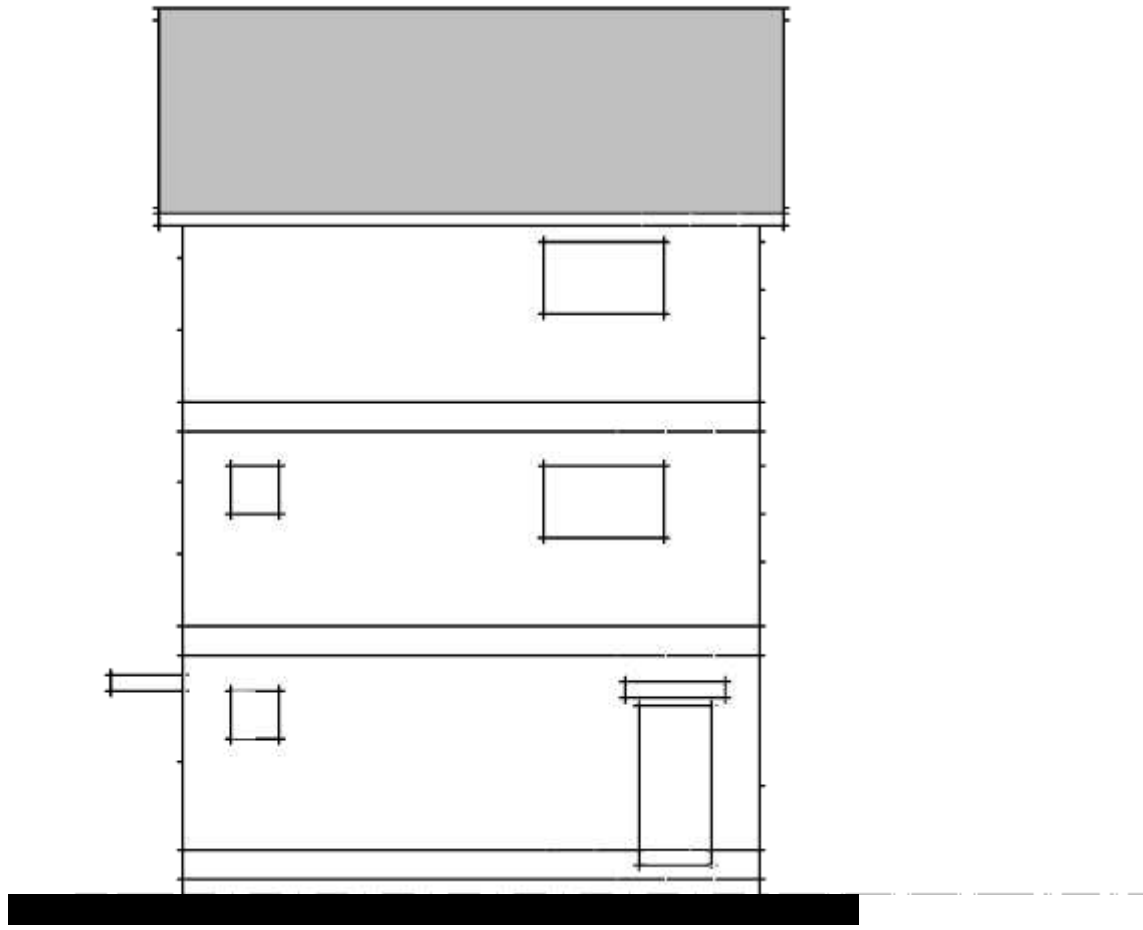


NORTH ELEVATION




THIS DOCUMENT
CONTAINS
CONFIDENTIAL AND
PROPRIETARY
INFORMATION THAT
CANNOT
BE REPRODUCED OR
DIVULGED, IN WHOLE
OR IN PART, WITHOUT
WRITTEN
AUTHORIZATION
FROM Modulink

Copyright registration

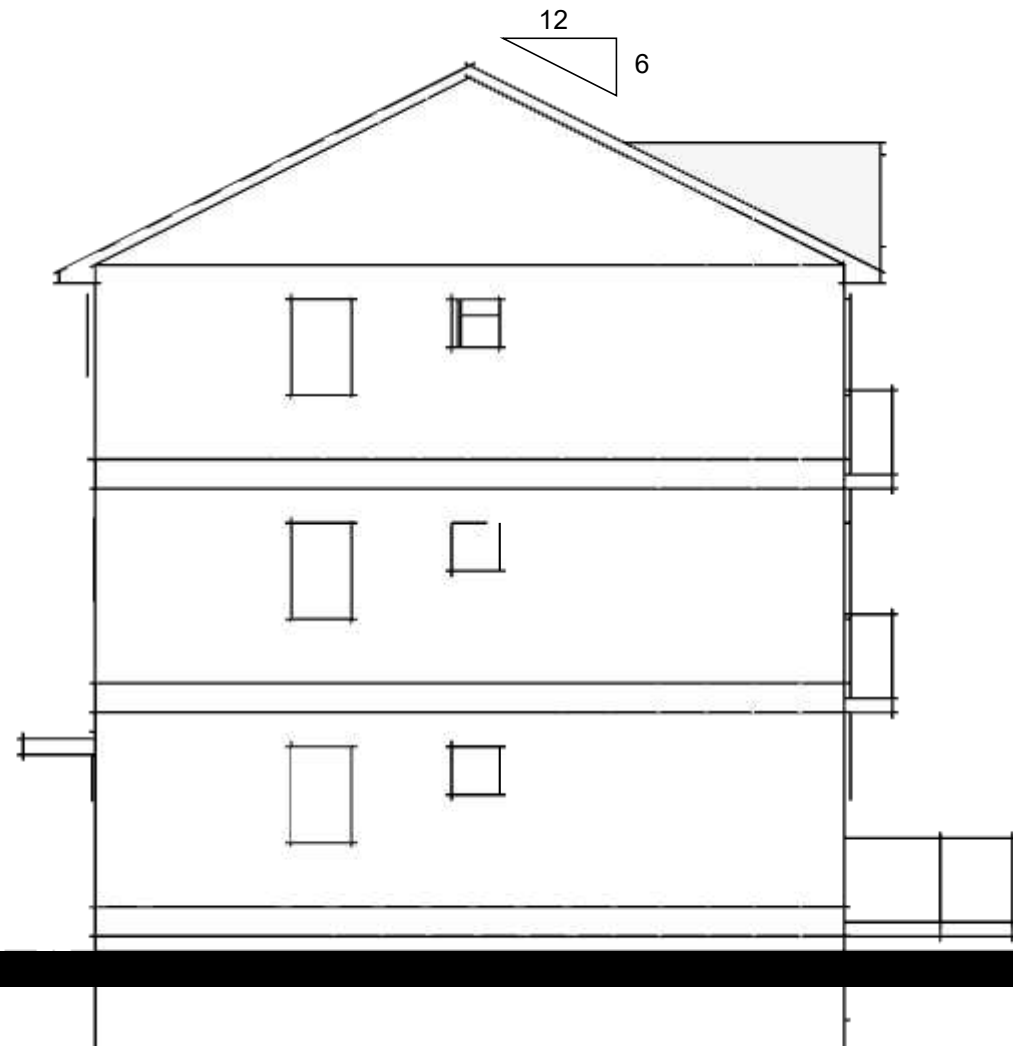

WEST ELEVATION

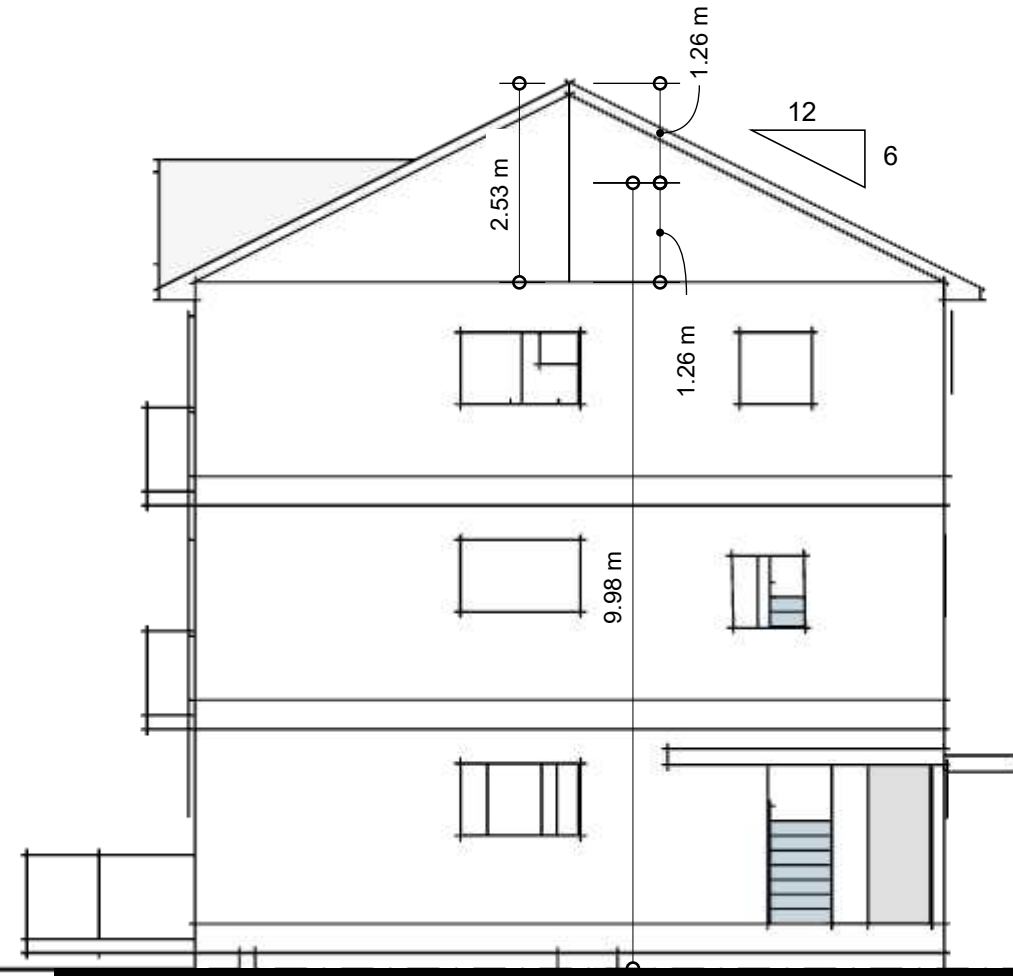

NORTH ELEVATION

Modulink
Planning & Design
51 Rothwell Drive
Ottawa, On
K1J 7G7

CLIENT

Scale
1/8" = 1'0"

PROJECT
633 Edison

ISSUE

DRAWN BY
CJ

PROJECT NO.
2023

September 23,
2024
Detached



THIS DOCUMENT
CONTAINS
CONFIDENTIAL AND
PROPRIETARY
INFORMATION THAT
CANNOT
BE REPRODUCED OR
DIVULGED, IN WHOLE
OR IN PART, WITHOUT
WRITTEN
AUTHORIZATION
FROM Modulink

Copyright registration

Modulink & Design
51 Rothwell Drive
Ottawa, On
K1J 7G7

CLIENT
Scale
1/8" = 1'0"

PROJECT 633 Edison
ISSUE
DRAWN BY CJ
PROJECT NO. 2023

September 23,
2024
perspective



THIS DOCUMENT
CONTAINS
CONFIDENTIAL AND
PROPRIETARY
INFORMATION THAT
CANNOT
BE REPRODUCED OR
DIVULGED, IN WHOLE
OR IN PART, WITHOUT
WRITTEN
AUTHORIZATION
FROM Modulink


Copyright registration

Modulink & Design
51 Rothwell Drive
Ottawa, On
K1J 7G7

CLIENT
Scale
1/8" = 1'0"

PROJECT 633 Edison
ISSUE
DRAWN BY CJ
PROJECT NO. 2023

September 23,
2024
Google Earth

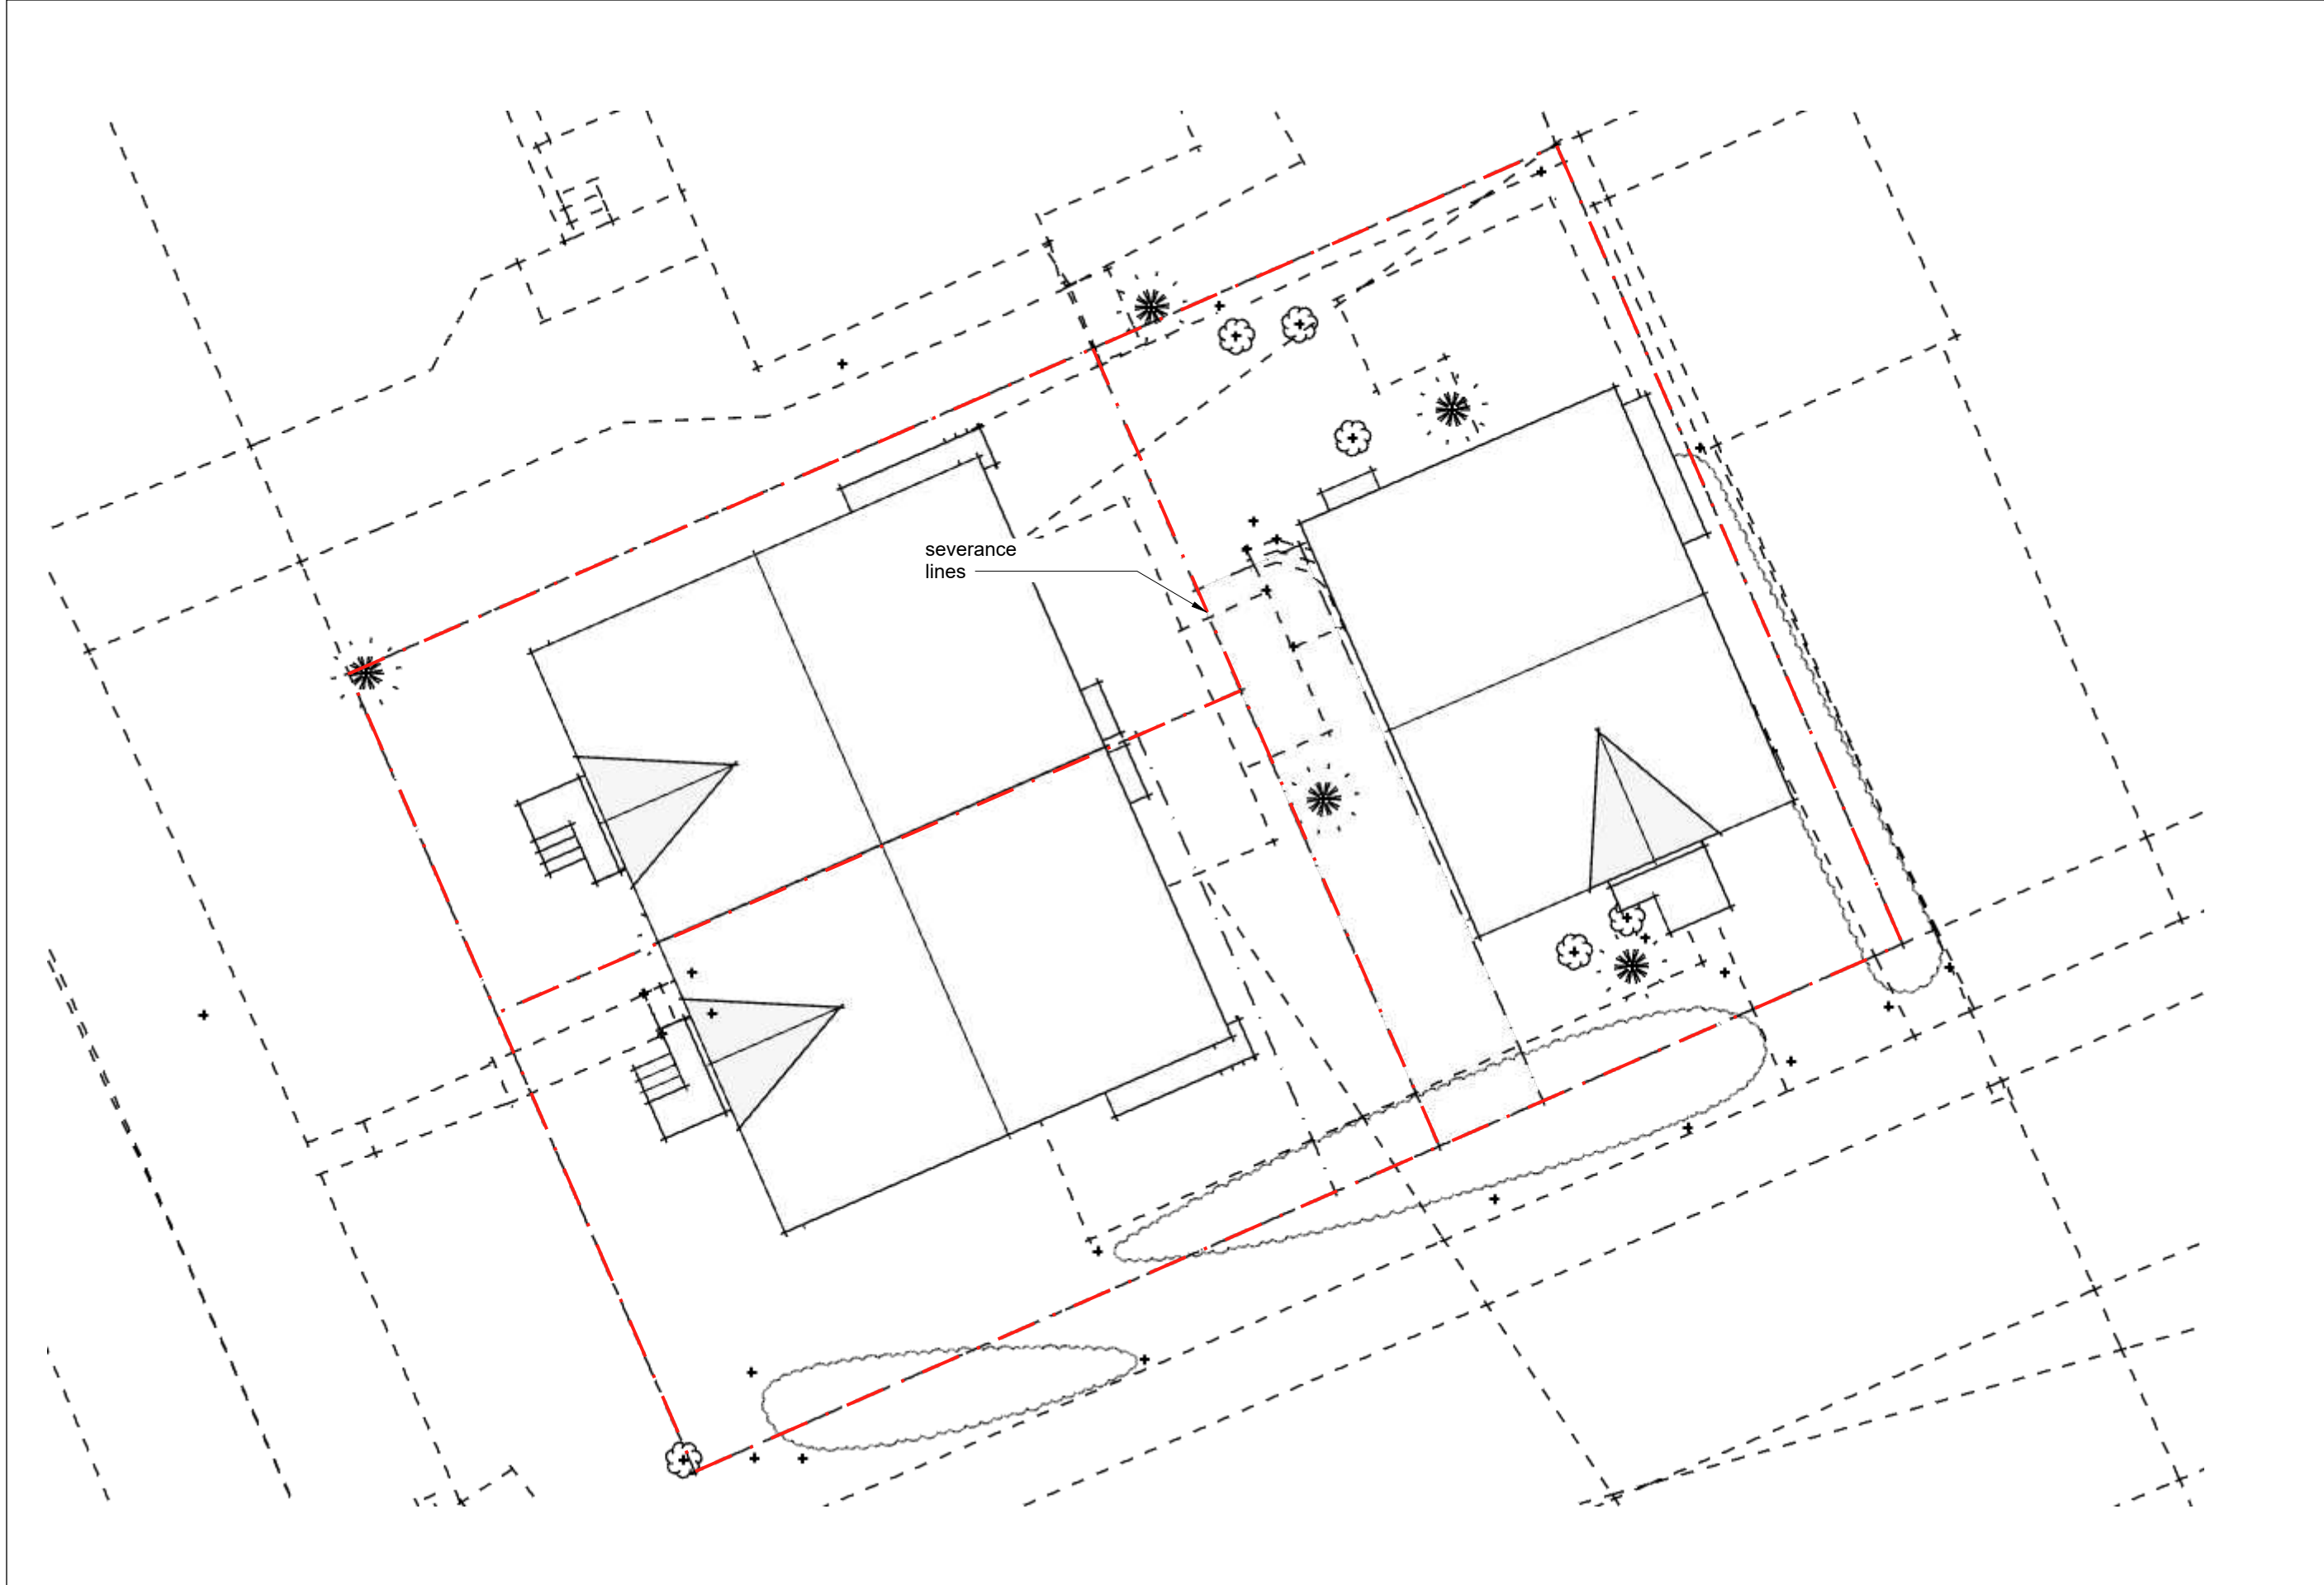

THIS DOCUMENT
CONTAINS
CONFIDENTIAL AND
PROPRIETARY
INFORMATION THAT
CANNOT
BE REPRODUCED OR
DIVULGED, IN WHOLE
OR IN PART, WITHOUT
WRITTEN
AUTHORIZATION
FROM Modulink

Copyright registration

Modulink & Design
Planning & Design
51 Rothwell Drive
Ottawa, On
K1J 7G7

CLIENT
Scale
1/8" = 10"

PROJECT
633 Edison
ISSUE
DRAWN BY
CJ
PROJECT NO.
2023

September 23,
2024
severance lines