## EXTERIOR MATERIALS

- 1. ASPHALT SHINGLES | GAF TIMBERLINE HD | PEWTER GREY
- 2. 2X6 ALUMINUM FASCIA | GENTEK TIMBERWOLF XL
- 3. ALUMINUM CLAD WINDOWS | GENTEK IRON ORE
- 4. CUSTOM LIMESTONE DOOR SURROUND | ADAIR LIMESTONE | SEPIA MEDIUM DRESSED FLEURI | SMOOTH

30

- 5. BRICK | BELDON BRICK | MODULAR | SAXONY BLEND
- 6. 8" LIMESTONE HEADER / 3" LIMESTONE, SILLS TEXTEND 3" BEYOND WINDOW OPENING
- 7. CUSTOM LIGHT FIXTURE

00

- 8. WOOD OR PVC FREZE BOARD PAINT TO MATCH GENTEK TIMBERWOLE XL FASCIA
- 9. STEEL GARAGE DOOR | GARAGA EASTMAN E-11
- 10. EXTIRA BOARD | SMOOTH PAINT TO MATCH GENTEK TIMBERWOLF XL

a D







DESIGN

**35 MACKAY ST** OTTAWA ONTARIO 2580 SQ/FT + 85 SQ/FT FINISHED BASEMENT



ARDINGTON AND ASSOCIATES DESIGN INC. 43 Eccles Street Unit C | Ottawa, Ontario E: steve@ardington.ca | T: 613.882.3425 | BCIN 43329 SEPTEMBER 3 2024



## EXTERIOR MATERIALS

1. ASPHALT SHINGLES | GAF TIMBERLINE HD | PEWTER GREY

2. 2X6 ALUMINUM FASCIA | GENTEK TIMBERWOLF XL

3. ALUMINUM CLAD WINDOWS | GENTEK IRON ORE

4. CUSTOM LIMESTONE DOOR SURROUND | ADAIR LIMESTONE | SEPIA MEDIUM DRESSED FLEURI | SMOOTH

5. BRICK | BELDON BRICK | MODULAR | SAXONY BLEND

6. 8" LIMESTONE HEADER / 3" LIMESTONE SILLS | EXTEND 3" BEYOND WINDOW OPENING

7. CUSTOM LIGHT FIXTURE

8. WOOD OR PVC FRIEZE BOARD | PAINT TO MATCH GENTEK TIMBERWOLF XL FASCIA

9. STEEL GARAGE DOOR | GARAGA EASTMAN E-11

10. EXTIRA BOARD | SMOOTH | PAINT TO MATCH GENTEK TIMBERWOLF XL









35 MACKAY ST OTTAWA ONTARIO 2580 SQ/FT + 85 SQ/FT FINISHED BASEMENT



ARDINGTON AND ASSOCIATES DESIGN INC. 43 Eccles Street Unit C | Ottawa, Ontario E: steve@ardington.ca | T: 613.882.3425 | BCIN 43329 SEPTEMBER 3 2024

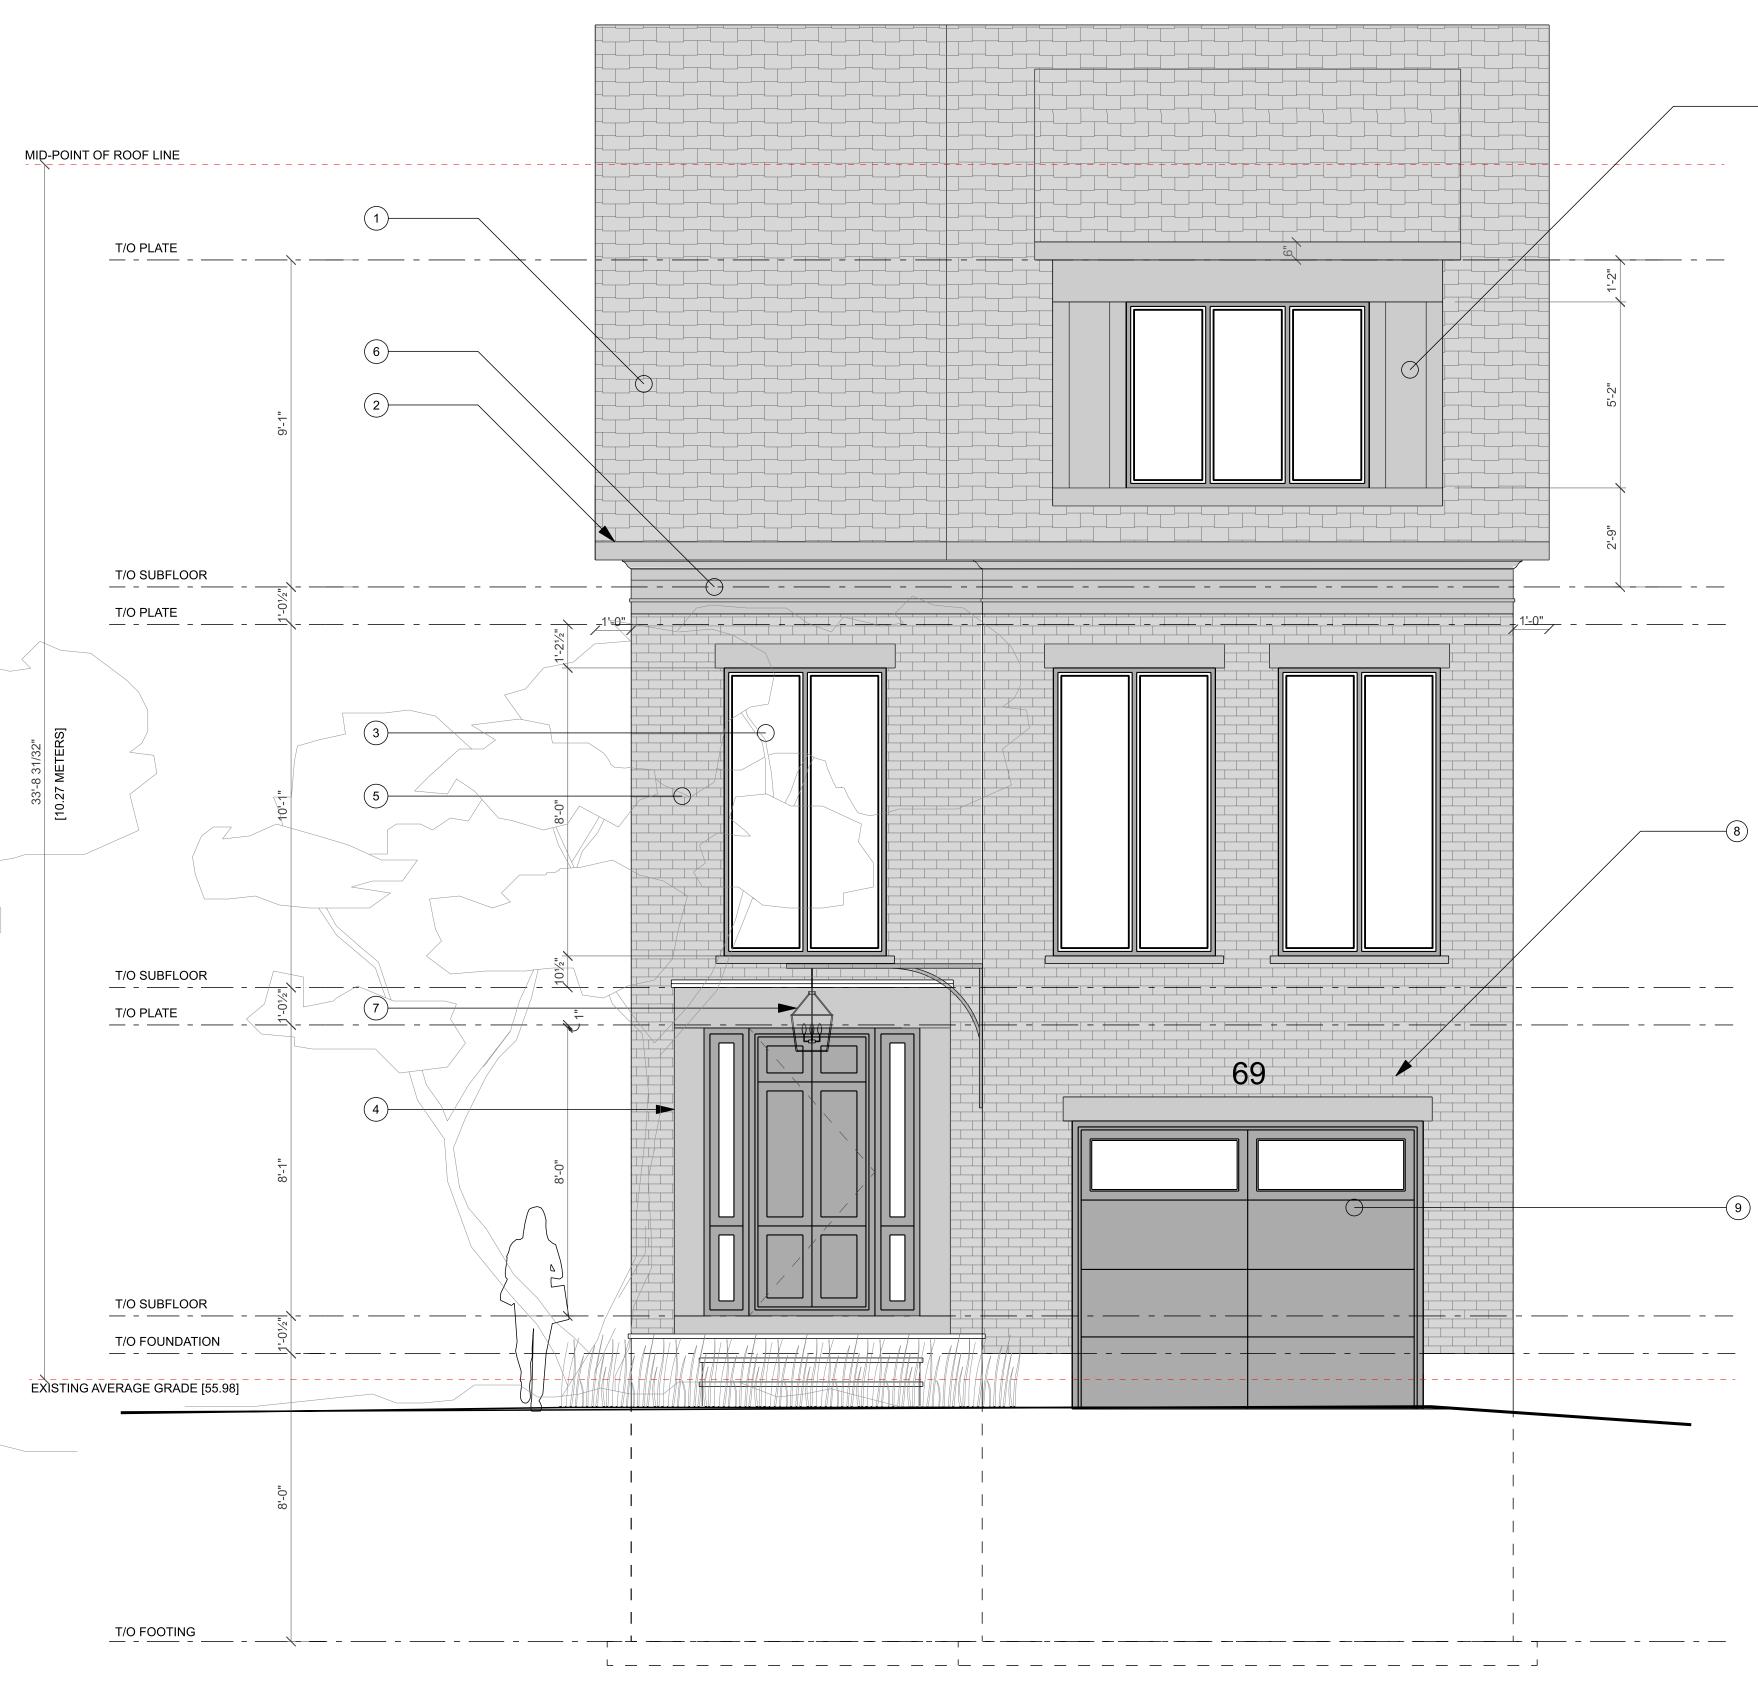



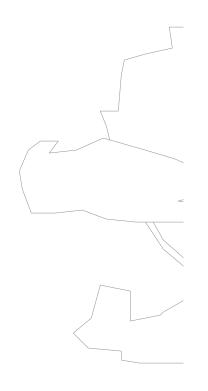

# DING +ASSOCIATES



## ARDINGTON AND ASSOCIATES DESIGN INC. 43 ECCLES STREET UNIT C | OTTAWA, ONTARIO E: steve@ardington.ca | T: 613.882.3425 | BCIN 43329

# The undersigned has reviewed and takes responsibility for design activities as described in Ontario Building Code 1.4.1.2 and has the qualifications and meets the requirements set out in the Ontario Building Code

Stephen Ardington, BCIN # 35954

## GENERAL NOTES

THIS DRAWING IS EXCLUSIVE PROPERTY OF ARDINGTON AND ASSOCIATES DESIGN INC. COPYRIGHT RESERVED. THIS DRAWING IS NOT FOR CONSTRUCTION UNTIL A BUILDING PERMIT IS GRANTED. REFER TO PAGE A0 FOR GENERAL NOTES

PLANS TO BE READ IN CONJUNCTION WITH STRUCTURAL REPORT PREPARED BY KOLLAARD ASSOCIATES DATED FEBRUARY 6 2024 RAWING NOTES

## EXTERIOR MATERIAL

- 1 ASPHALT SHINGLES I GAF TIMBERLINE HD I PEWTER GREY
- 2 2X6 ALUMINIUM FASCIA I GENTEK TIMBERWOLF XL

- 3 ALUMINIUM CLAD WINDOWS I GENTEK IRON ORE

5 BRICK I BELDON BRICK I MODULAR I SAXONY BLEND

6 8" LIMESTONE HEADER / 3" LIMESTONE SILLS I EXTEND 3" BEYOND WINDOW OPENING

8 WOOD OR PVC FRIEZE BOARD I PAINT TO MATCH GENTEK TIMBERWOLF XL FASCIA

9 STEEL GARAGE DOOR I GARAGA EASTMAN E-11

10 EXTIRA BOARD I SMOOTH I PAINT TO MATCH GENTEK TIMBERWOLF XL

7 NOV 2024

DATE

7 CUSTOM LIGHT FIXTURE

01 ISSUED FOR REVIEW NO. DESCRIPTION

TRUCTURAL ENGINEER

35 MACKAY STREET

35, MACKAY STREET OTTAWA ONTARIO CANADA PROJECT NO.: [2024-01] RAWING

FRONT

ELEVATION


SCALE: 3/8" = 1'-0"


BUILDER

Kollaard Associates

A7


DRAWN BY: SA | CHECKED BY: SA

 

 

4 CUSTOM LIMESTONE DOOR SURROUND I ADAIR LIMESTONE I SEPIA MEDIUM DRESSED FLEUR I SMOOTH



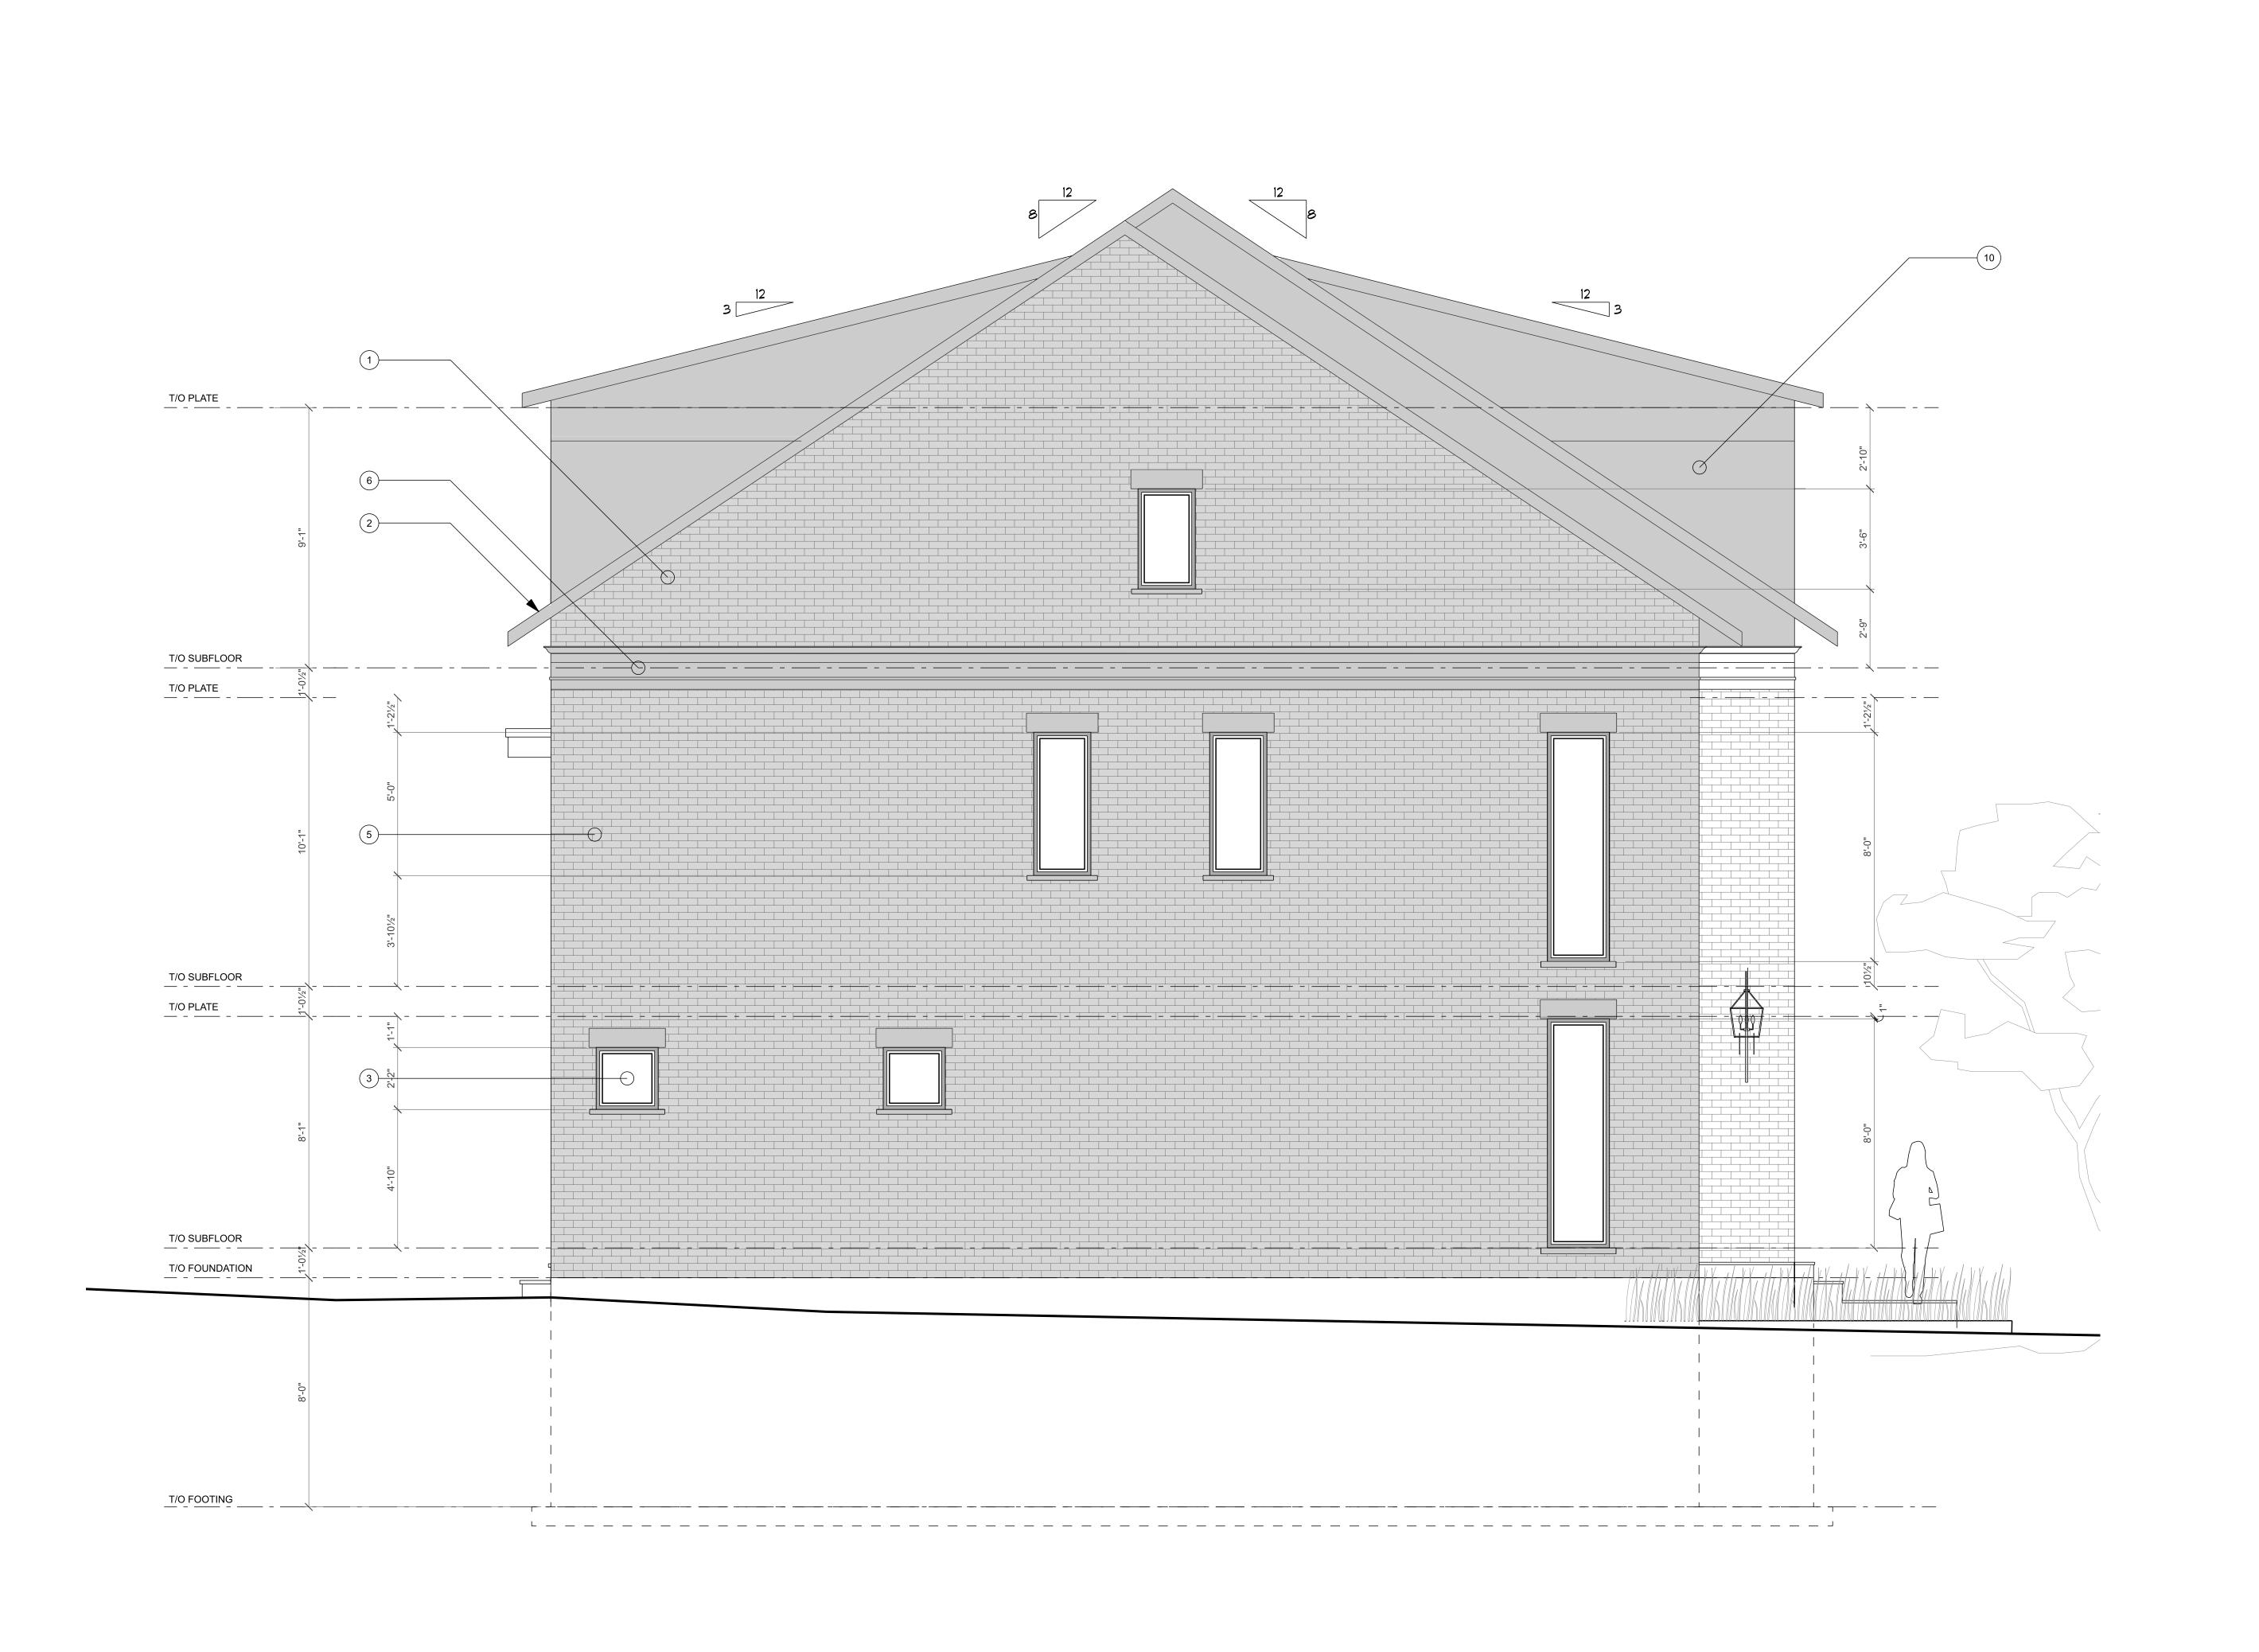



ARDINGTON AND ASSOCIATES DESIGN INC.	
43 ECCLES STREET UNIT C   OTTAWA, ONTARIO	
E: steve@ardington.ca   T: 613.882.3425   BCIN 4332	g

GNER

The undersigned has reviewed and takes responsibility for design activities as described in Ontario Building Code 1.4.1.2 and has the qualifications and meets the requirements set out in the Ontario Building Code

Stephen Ardington, BCIN # 35954

GENERAL NOTES

THIS DRAWING IS EXCLUSIVE PROPERTY OF ARDINGTON AND ASSOCIATES DESIGN INC. COPYRIGHT RESERVED. THIS DRAWING IS NOT FOR CONSTRUCTION UNTIL A BUILDING PERMIT IS GRANTED. REFER TO PAGE A0 FOR GENERAL NOTES


PLANS TO BE READ IN CONJUNCTION WITH STRUCTURAL REPORT PREPARED BY KOLLAARD ASSOCIATES DATED FEBRUARY 6 2024 RAWING NOTES

EXTERIOR MATERIAL

1 ASPHALT SHINGLES I GAF TIMBERLINE HD I PEWTER GREY

2 2X6 ALUMINIUM FASCIA I GENTEK TIMBERWOLF XL

3 ALUMINIUM CLAD WINDOWS I GENTEK IRON ORE

 

4 CUSTOM LIMESTONE DOOR SURROUND I ADAIR LIMESTONE I SEPIA MEDIUM DRESSED FLEUR I SMOOTH

5 BRICK I BELDON BRICK I MODULAR I SAXONY BLEND

6 8" LIMESTONE HEADER / 3" LIMESTONE SILLS I EXTEND 3" BEYOND WINDOW OPENING

8 WOOD OR PVC FRIEZE BOARD I PAINT TO MATCH GENTEK TIMBERWOLF XL FASCIA

9 STEEL GARAGE DOOR I GARAGA EASTMAN E-11

10 EXTIRA BOARD I SMOOTH I PAINT TO MATCH GENTEK TIMBERWOLF XL

7 NOV 2024

DATE

(7) CUSTOM LIGHT FIXTURE

01 ISSUED FOR REVIEW

NO. DESCRIPTION

TRUCTURAL ENGINEER

35 MACKAY STREET

35, MACKAY STREET OTTAWA ONTARIO CANADA

ROJECT NO.: [2024-01]

ELEVATION SCALE: 3/8" = 1'-0"

RAWING


LEFT


BUILDER

Kollaard Associates

**A8** 

DRAWN BY: SA | CHECKED BY: SA

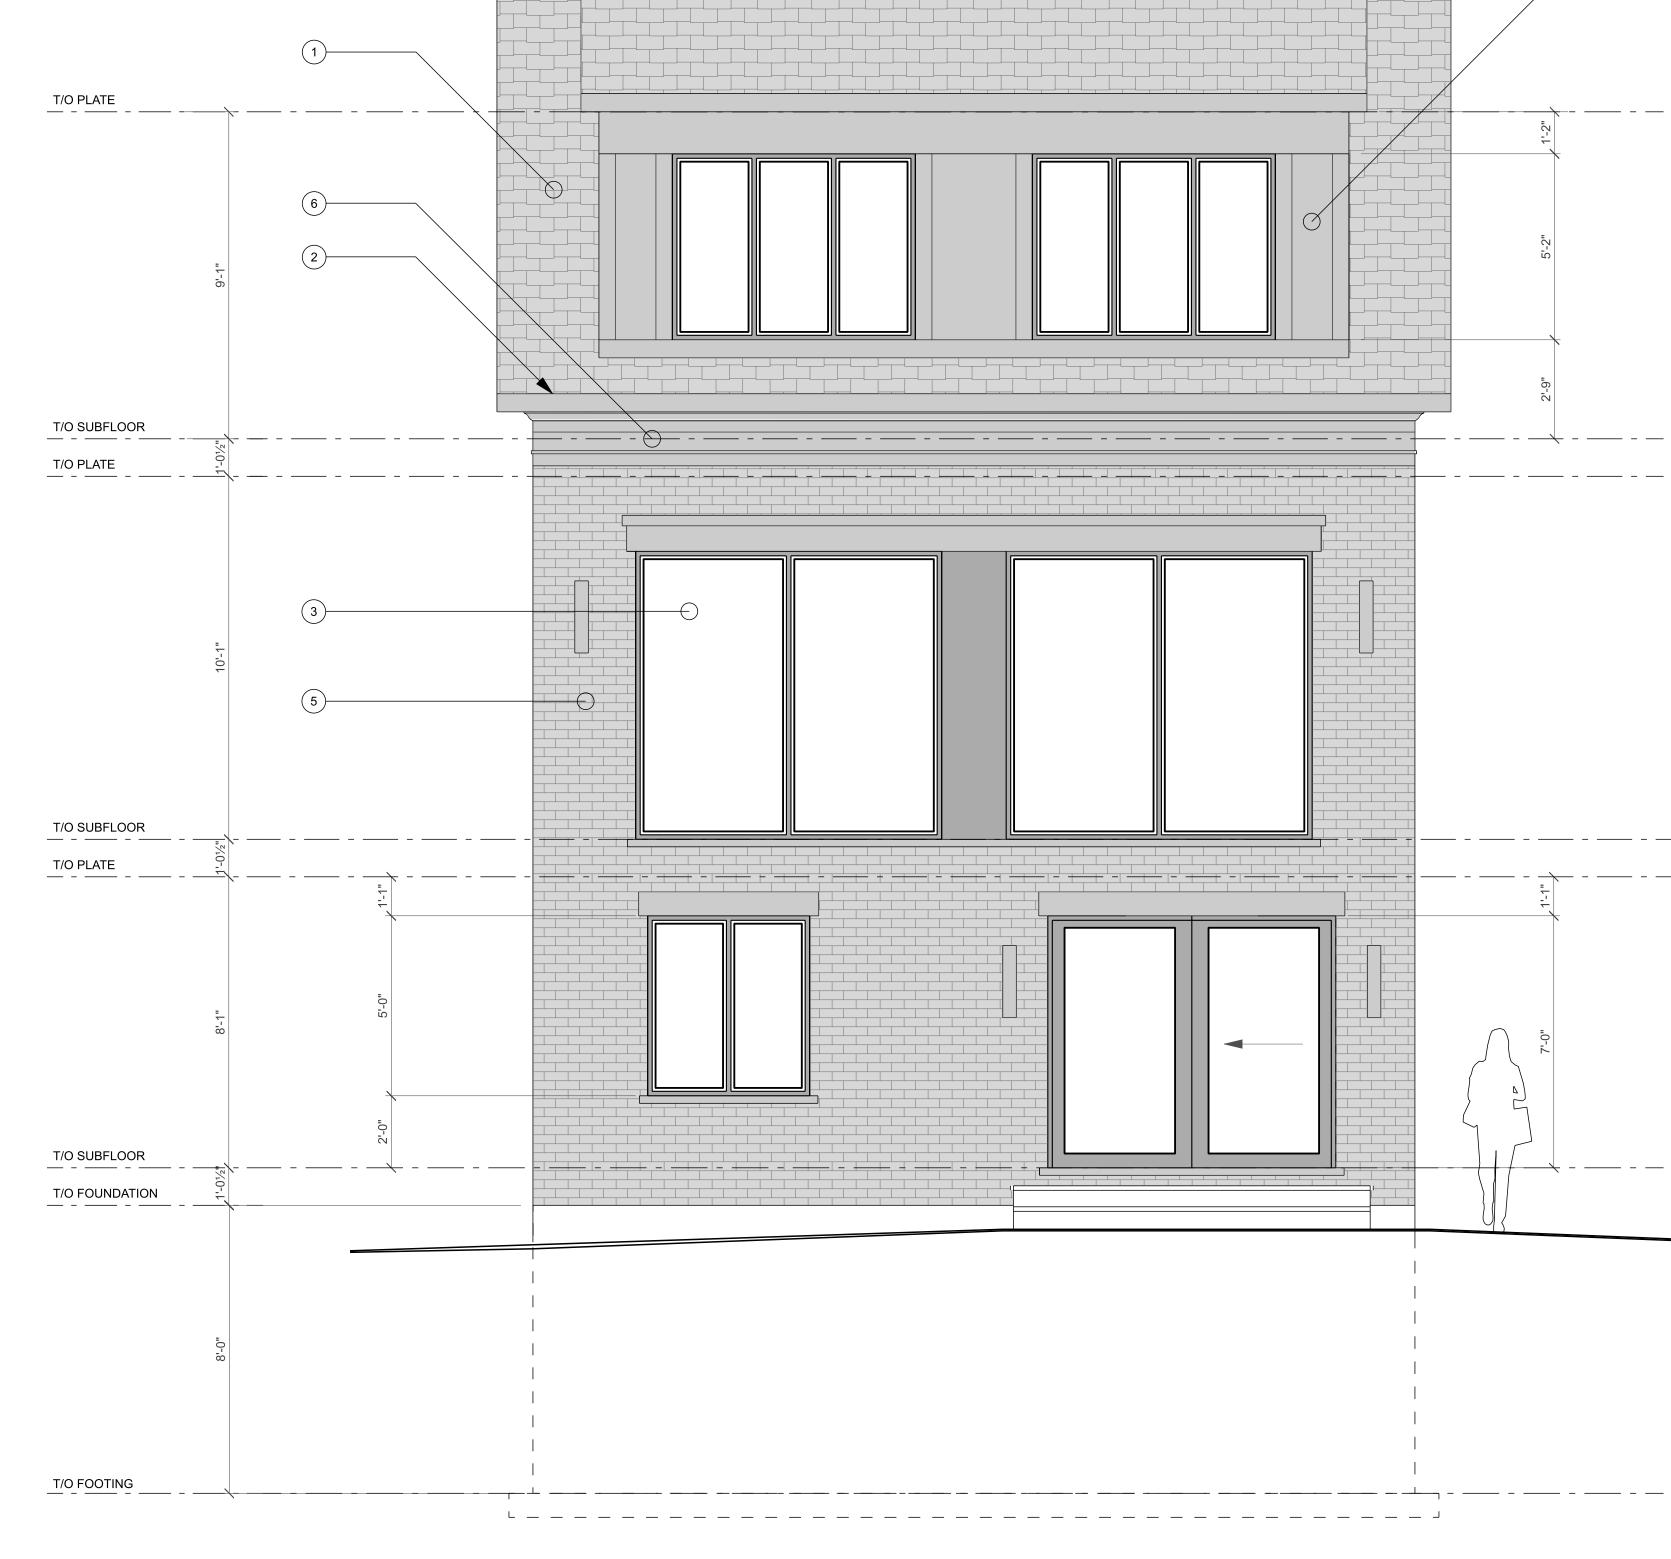

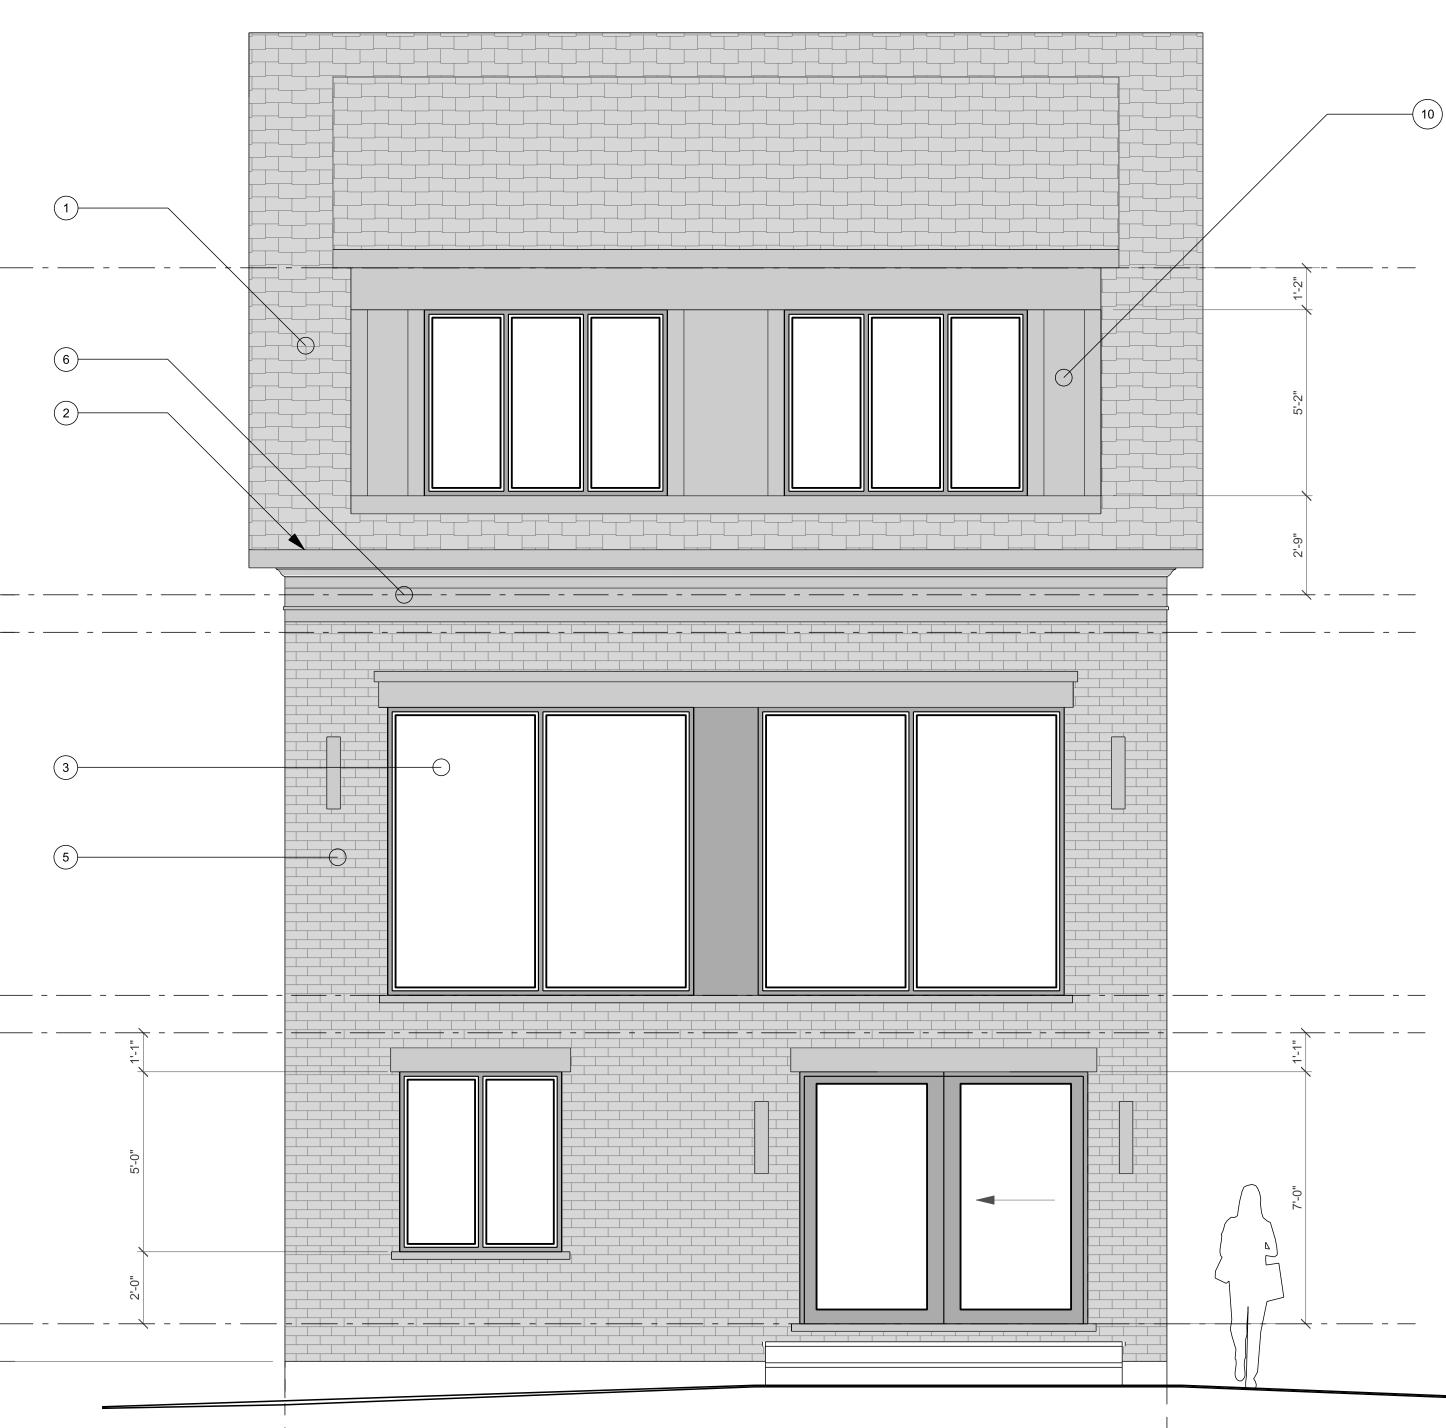



## ARDINGTON AND ASSOCIATES DESIGN INC. 43 ECCLES STREET UNIT C | OTTAWA, ONTARIO E: steve@ardington.ca | T: 613.882.3425 | BCIN 43329

# The undersigned has reviewed and takes responsibility for design activities as described in Ontario Building Code 1.4.1.2 and has the qualifications and meets the requirements set out in the Ontario Building Code

Stephen Ardington, BCIN # 35954

## GENERAL NOTES

THIS DRAWING IS EXCLUSIVE PROPERTY OF ARDINGTON AND ASSOCIATES DESIGN INC. COPYRIGHT RESERVED. THIS DRAWING IS NOT FOR CONSTRUCTION UNTIL A BUILDING PERMIT IS GRANTED. REFER TO PAGE A0 FOR GENERAL NOTES PLANS TO BE READ IN CONJUNCTION WITH STRUCTURAL REPORT PREPARED BY KOLLAARD ASSOCIATES DATED FEBRUARY 6 2024

## RAWING NOTES

### EXTERIOR MATERIAL

	ASPHALT SHINGLES I GAF TIMBERLINE HD I PEWTER GREY
$\cup$	HD I PEWTER GREY

2X6 ALUMINIUM FASCIA I GENTEK TIMBERWOLF XL

3 ALUMINIUM CLAD WINDOWS I GENTEK IRON ORE

4 CUSTOM LIMESTONE DOOR SURROUND I ADAIR LIMESTONE I SEPIA MEDIUM DRESSED FLEUR I SMOOTH

5 BRICK I BELDON BRICK I MODULAR I SAXONY BLEND

6 8" LIMESTONE HEADER / 3" LIMESTONE SILLS I EXTEND 3" BEYOND WINDOW OPENING

(7) CUSTOM LIGHT FIXTURE

8 WOOD OR PVC FRIEZE BOARD I PAINT TO MATCH GENTEK TIMBERWOLF XL FASCIA

9 STEEL GARAGE DOOR I GARAGA EASTMAN E-11

(10) EXTIRA BOARD I SMOOTH I PAINT TO MATCH GENTEK TIMBERWOLF XL

VISIONS 01 ISSUED FOR REVIEW 7 NOV 2024 NO. DESCRIPTION DATE



Kollaard Associates

BUII DER

## 35 MACKAY STREET


35, MACKAY STREET OTTAWA ONTARIO CANADA PROJECT NO.: [2024-01]


RAWING

REAR ELEVATION SCALE: 3/8" = 1'-0"

**A9** 

DRAWN BY: SA | CHECKED BY: SA

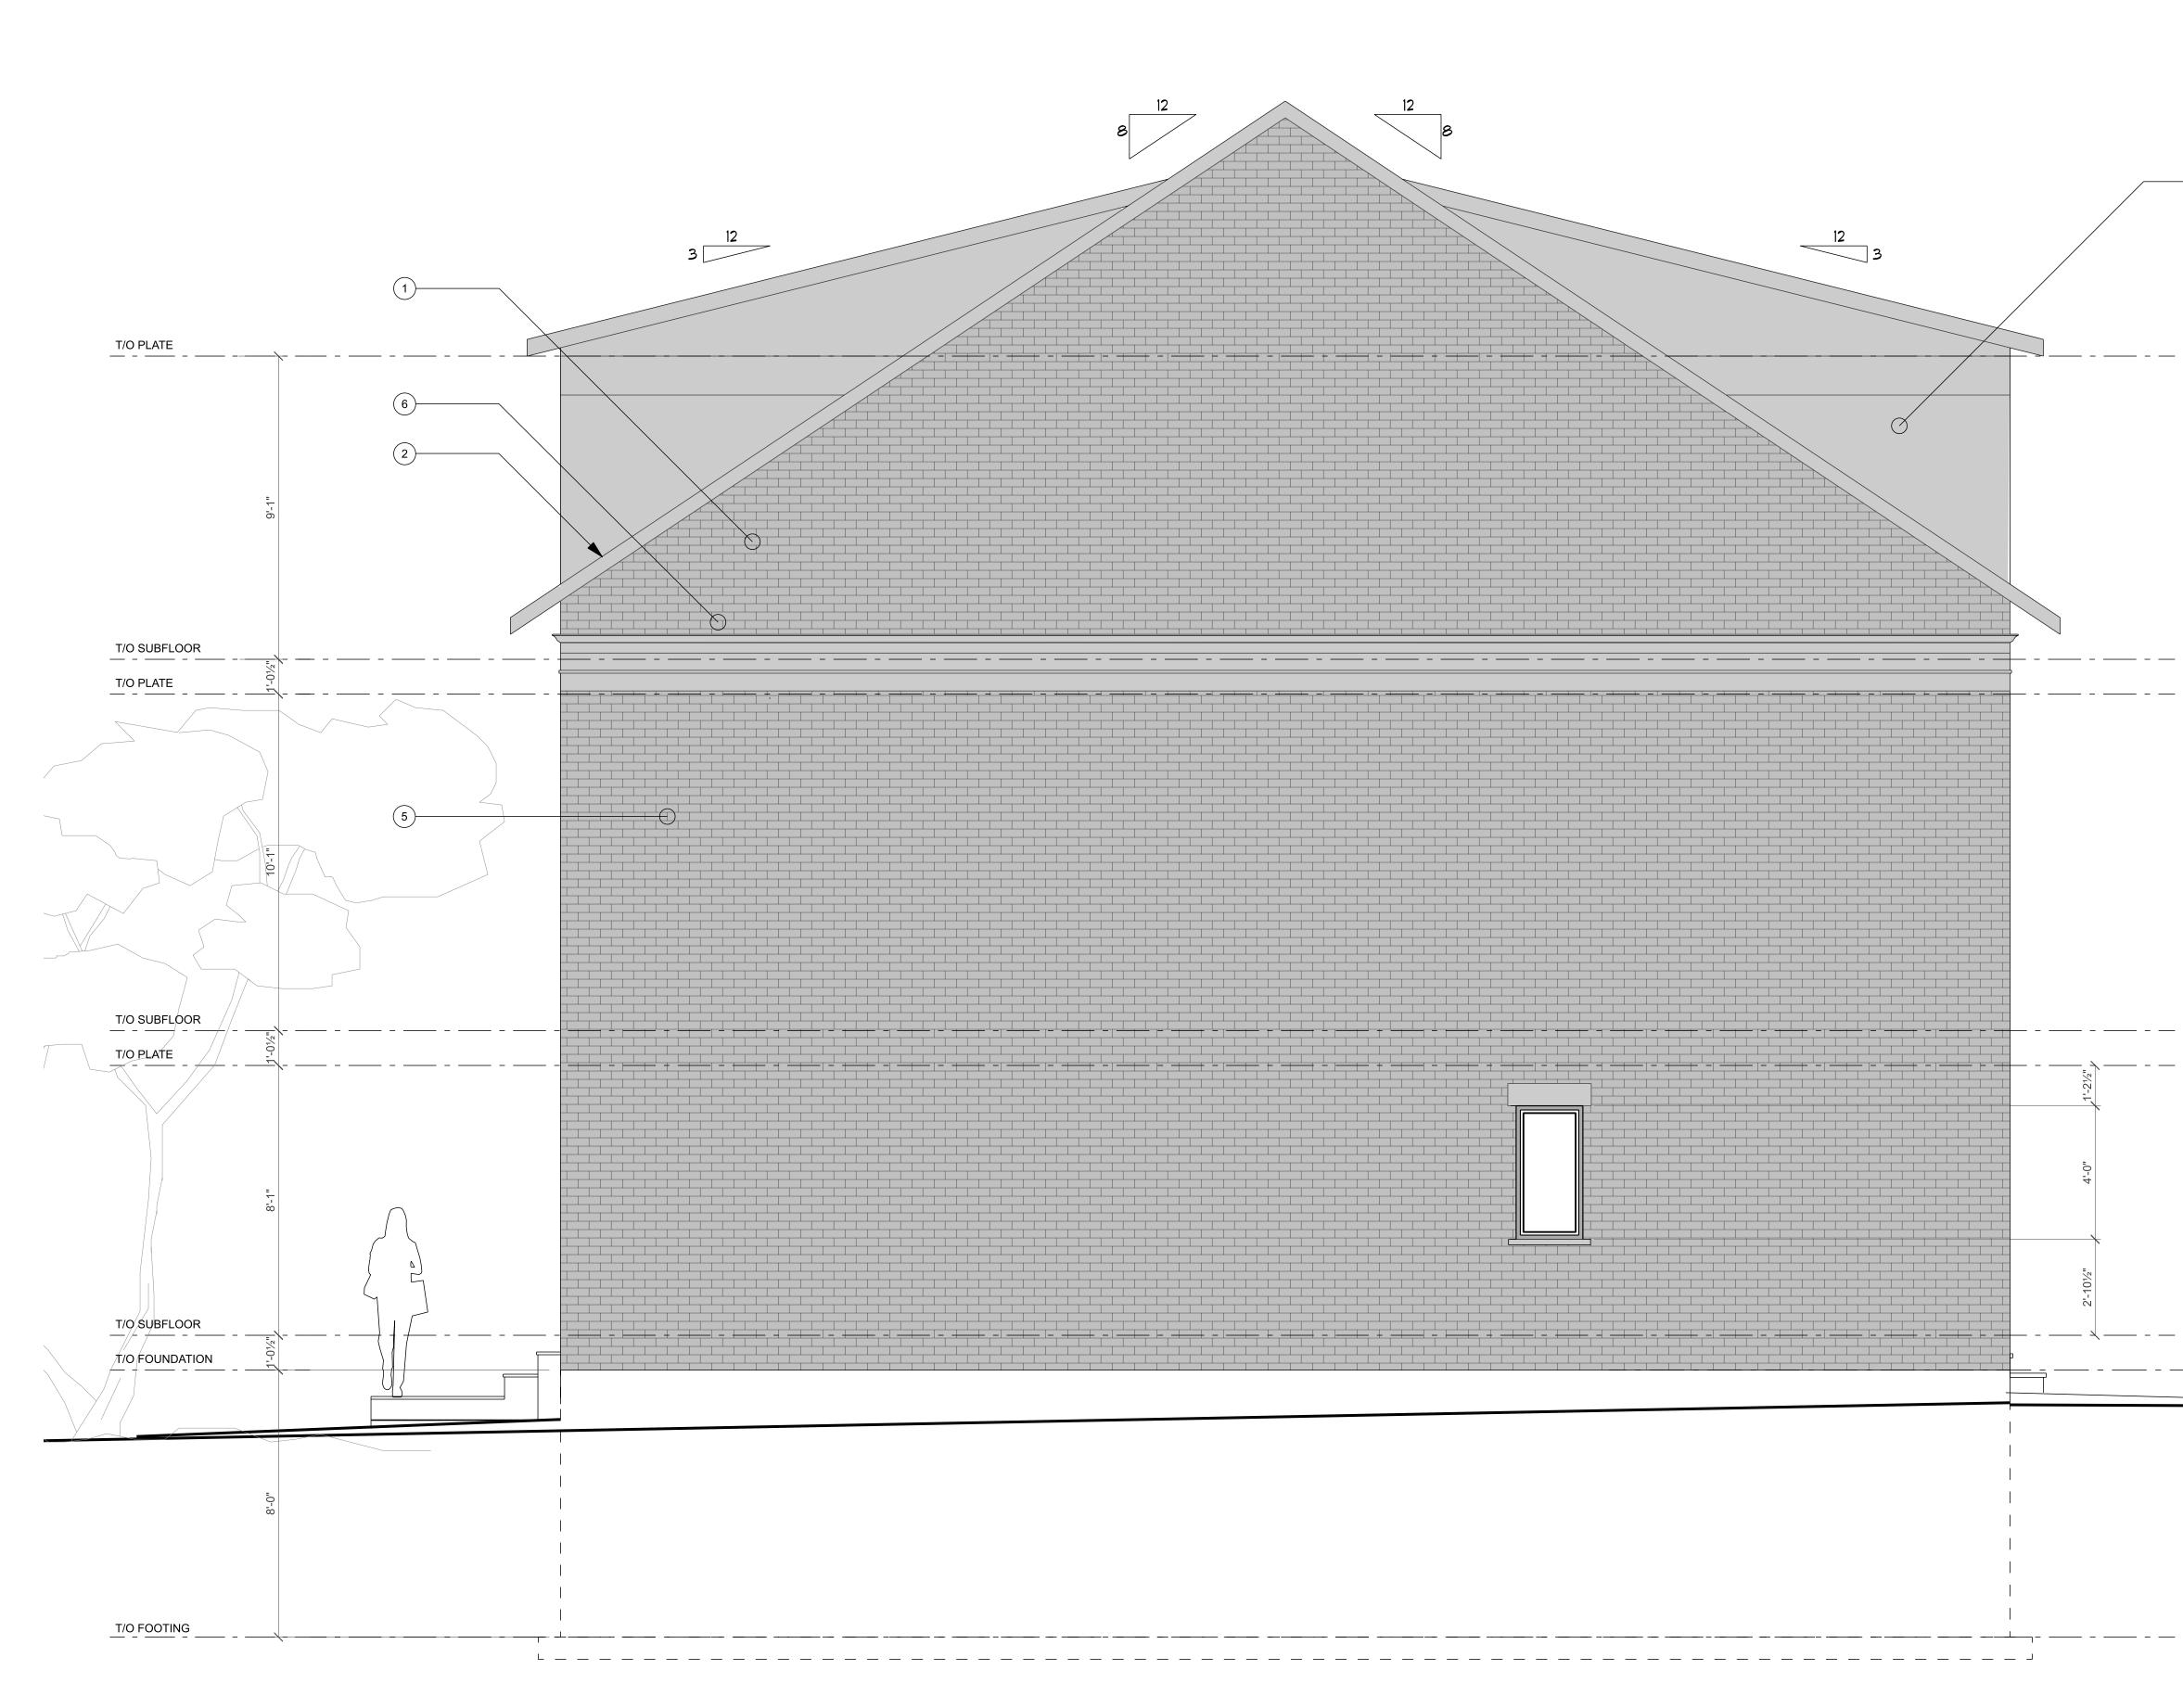

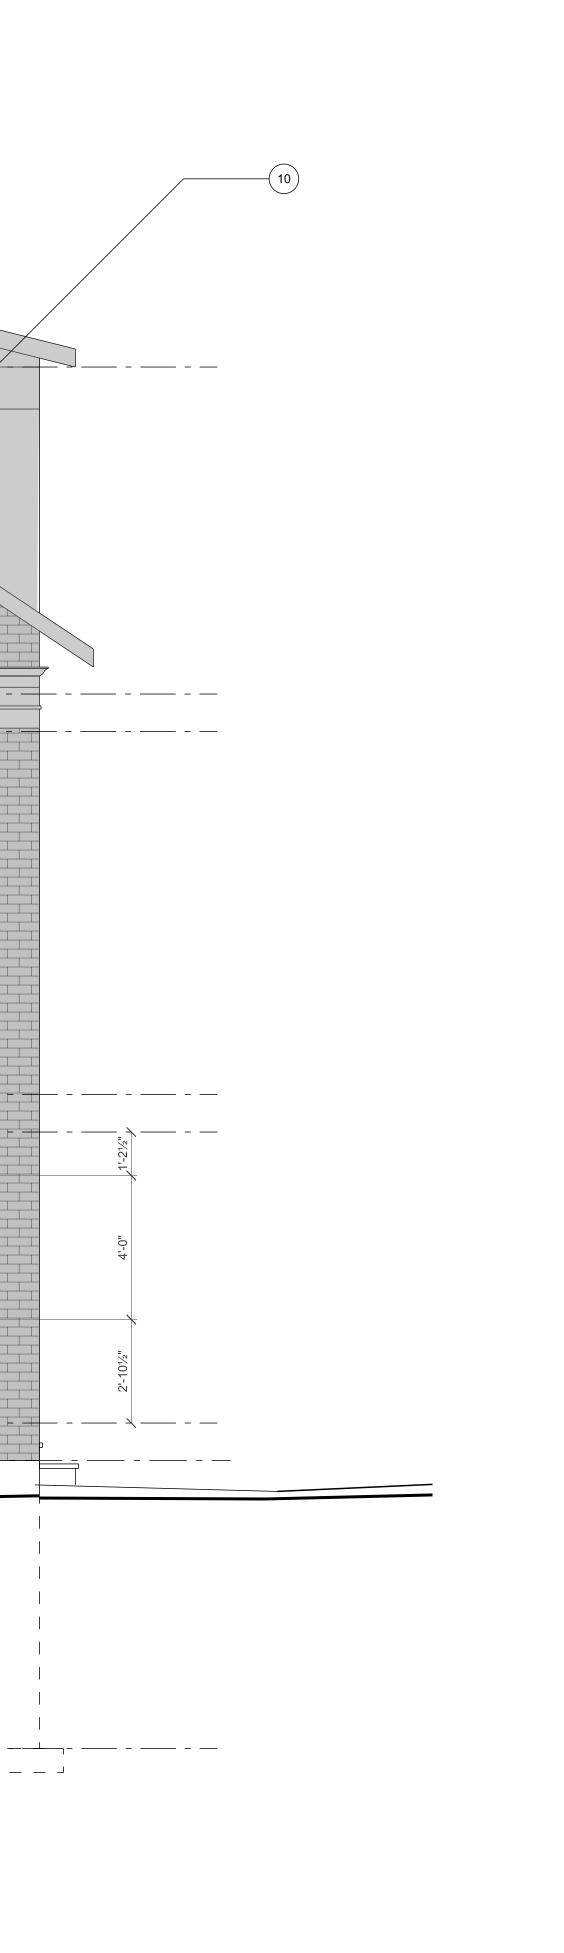



## ARDINGTON AND ASSOCIATES DESIGN INC. 43 ECCLES STREET UNIT C | OTTAWA, ONTARIO E: steve@ardington.ca | T: 613.882.3425 | BCIN 43329

# The undersigned has reviewed and takes responsibility for design activities as described in Ontario Building Code 1.4.1.2 and has the qualifications and meets the requirements set out in the Ontario Building Code

Stephen Ardington, BCIN # 35954

## GENERAL NOTES

THIS DRAWING IS EXCLUSIVE PROPERTY OF ARDINGTON AND ASSOCIATES DESIGN INC. COPYRIGHT RESERVED. THIS DRAWING IS NOT FOR CONSTRUCTION UNTIL A BUILDING PERMIT IS GRANTED. REFER TO PAGE A0 FOR GENERAL NOTES PLANS TO BE READ IN CONJUNCTION WITH STRUCTURAL REPORT PREPARED BY KOLLAARD ASSOCIATES DATED FEBRUARY 6 2024

## RAWING NOTES

## EXTERIOR MATERIAL

- 1 ASPHALT SHINGLES I GAF TIMBERLINE HD I PEWTER GREY
- 2X6 ALUMINIUM FASCIA I GENTEK TIMBERWOLF XL
- 3 ALUMINIUM CLAD WINDOWS I GENTEK IRON ORE
- 4 CUSTOM LIMESTONE DOOR SURROUND I ADAIR LIMESTONE I SEPIA MEDIUM DRESSED FLEUR I SMOOTH
- 5 BRICK I BELDON BRICK I MODULAR I SAXONY BLEND
- 6 8" LIMESTONE HEADER / 3" LIMESTONE SILLS I EXTEND 3" BEYOND WINDOW OPENING
- 7 CUSTOM LIGHT FIXTURE
- 8 WOOD OR PVC FRIEZE BOARD I PAINT TO MATCH GENTEK TIMBERWOLF XL FASCIA
- 9 STEEL GARAGE DOOR I GARAGA EASTMAN E-11
- 10 EXTIRA BOARD I SMOOTH I PAINT TO MATCH GENTEK TIMBERWOLF XL

## EVISIONS 1 ISSUED FOR REVIEW 7 NOV 2024 NO. DESCRIPTION DATE



TRUCTURAL ENGINEER

Kollaard Associates

BUILDER

## 35 MACKAY STREET

35, MACKAY STREET OTTAWA ONTARIO CANADA

ROJECT NO.: [2024-01] RAWING

RIGHT ELEVATION SCALE: 3/8" = 1'-0"



DRAWN BY: SA | CHECKED BY: SA