


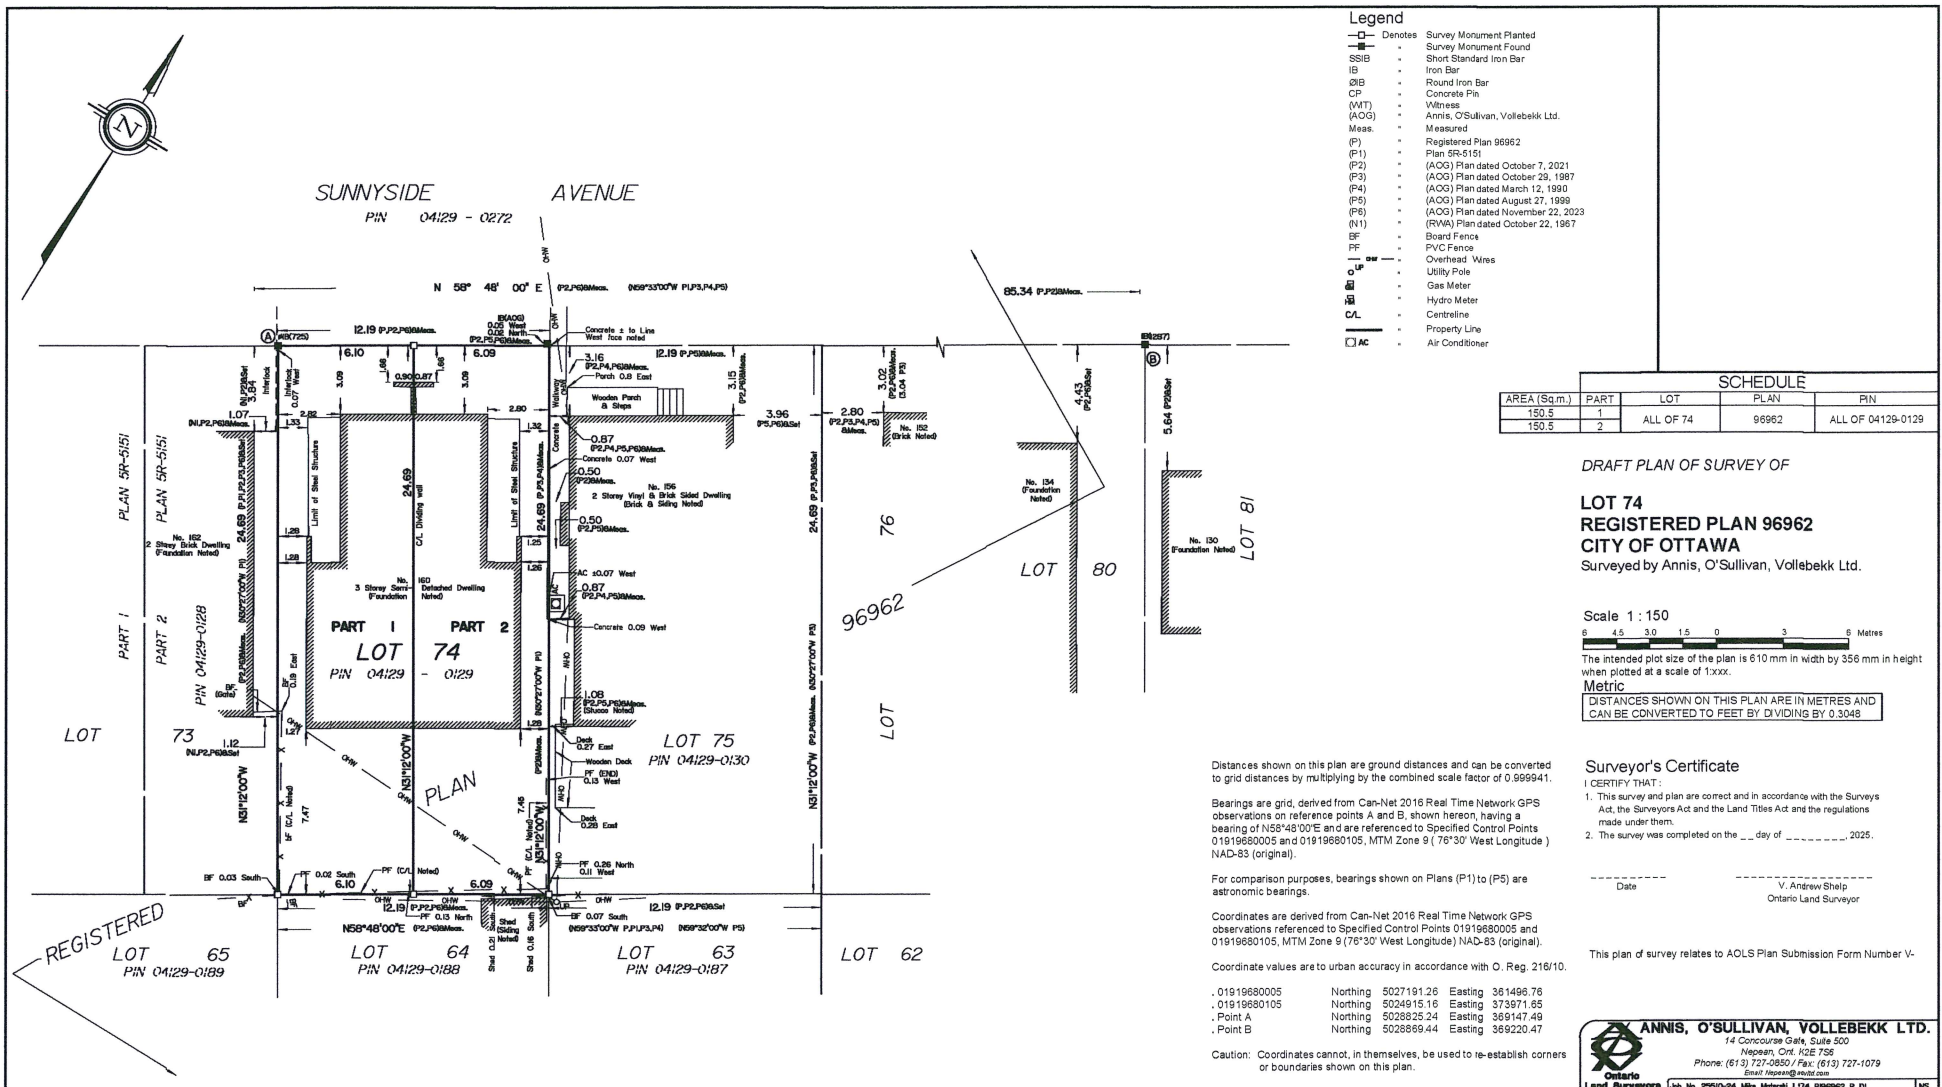

path:C:\Users\Emily\JDA Dropbox Dropbox \2202sunn\wd2 file:20220928_sunn date:2022/09/28

WEST UNIT WINDOWS
LABELED,
EAST UNIT WINDOWS
SIMILAR,
BUT REVERSED

+26' 7"
top of roof
+25' 3 1/2"
truss bearing

+17' 2"
top sheathing 4


+7'10 1/4"
top sheathing 3

62.86 = 0'0"
top sheathing 2
-1'1 1/2"
top sheathing 2

-8'11 3/4"
top concrete 2
-10'1 1/4"
top concrete 1



1 east elevation
1/4"=1'0

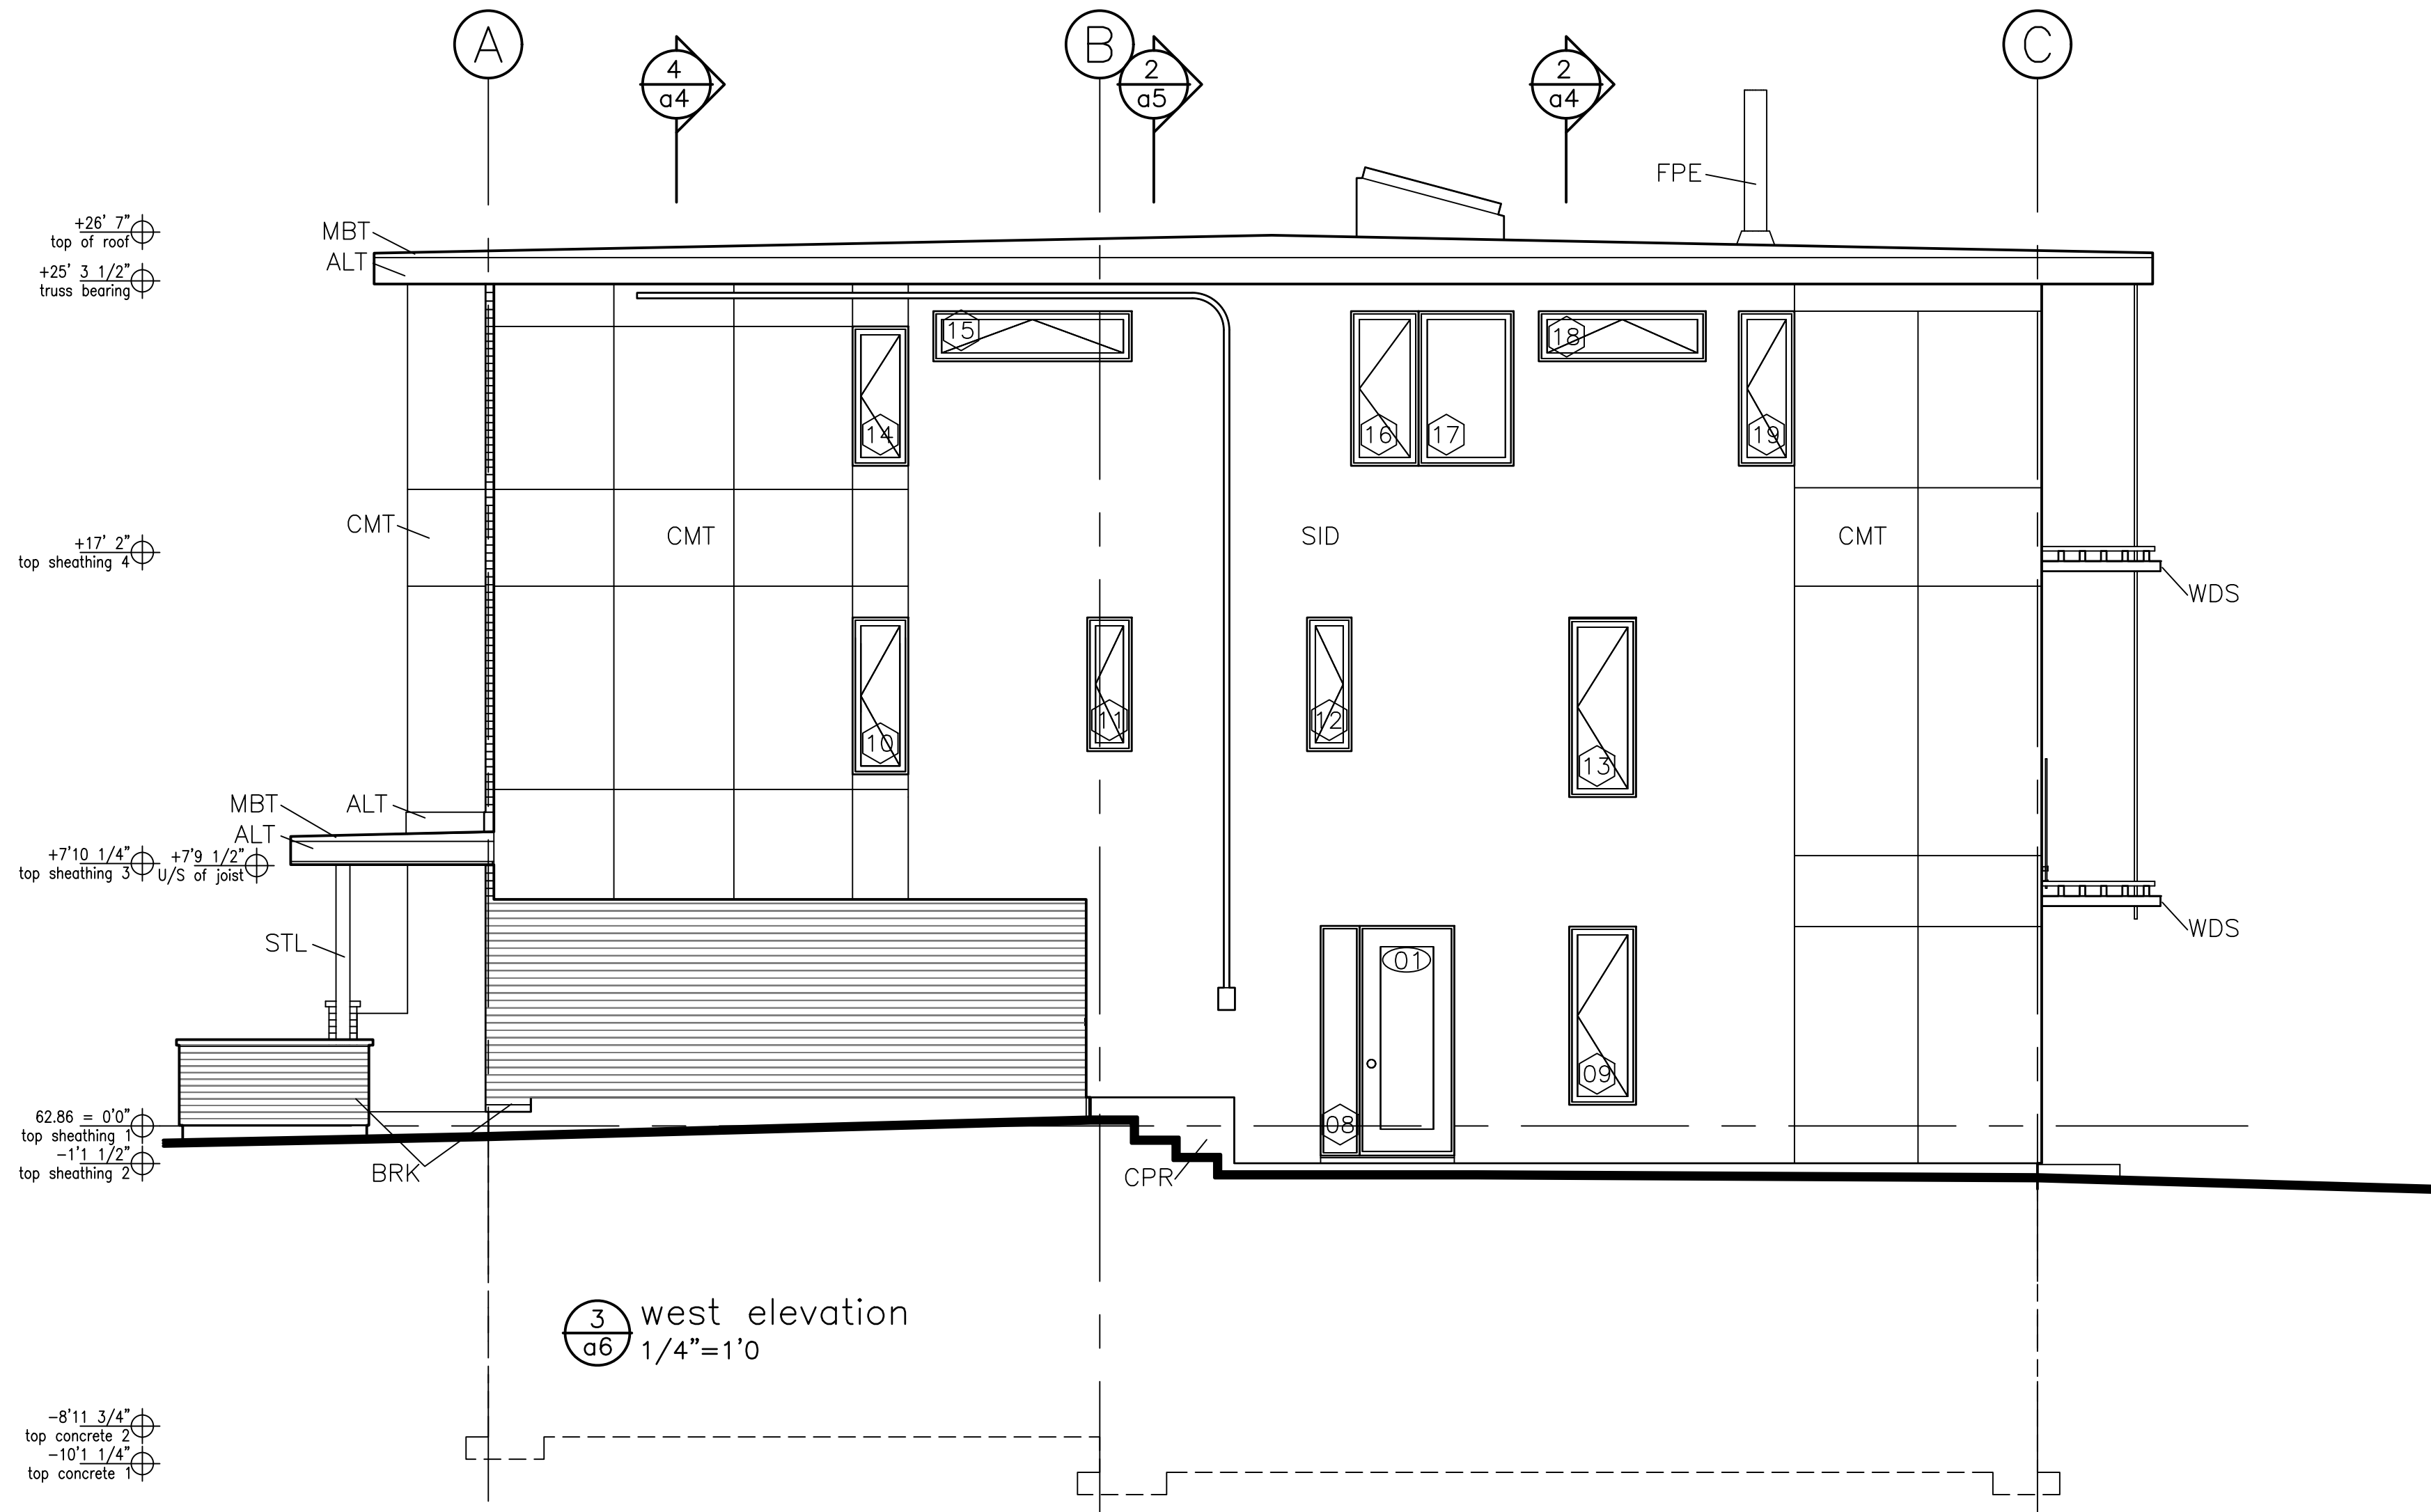

3 west elevation
1/4"=1'0


+26' 7"
top of roof
+25' 3 1/2"
truss bearing

+17' 2"
top sheathing 4


+7'10 1/4"
top sheathing 3

62.86 = 0'0"
top sheathing 2
-1'1 1/2"
top sheathing 2

-8'11 3/4"
top concrete 2
-10'1 1/4"
top concrete 1

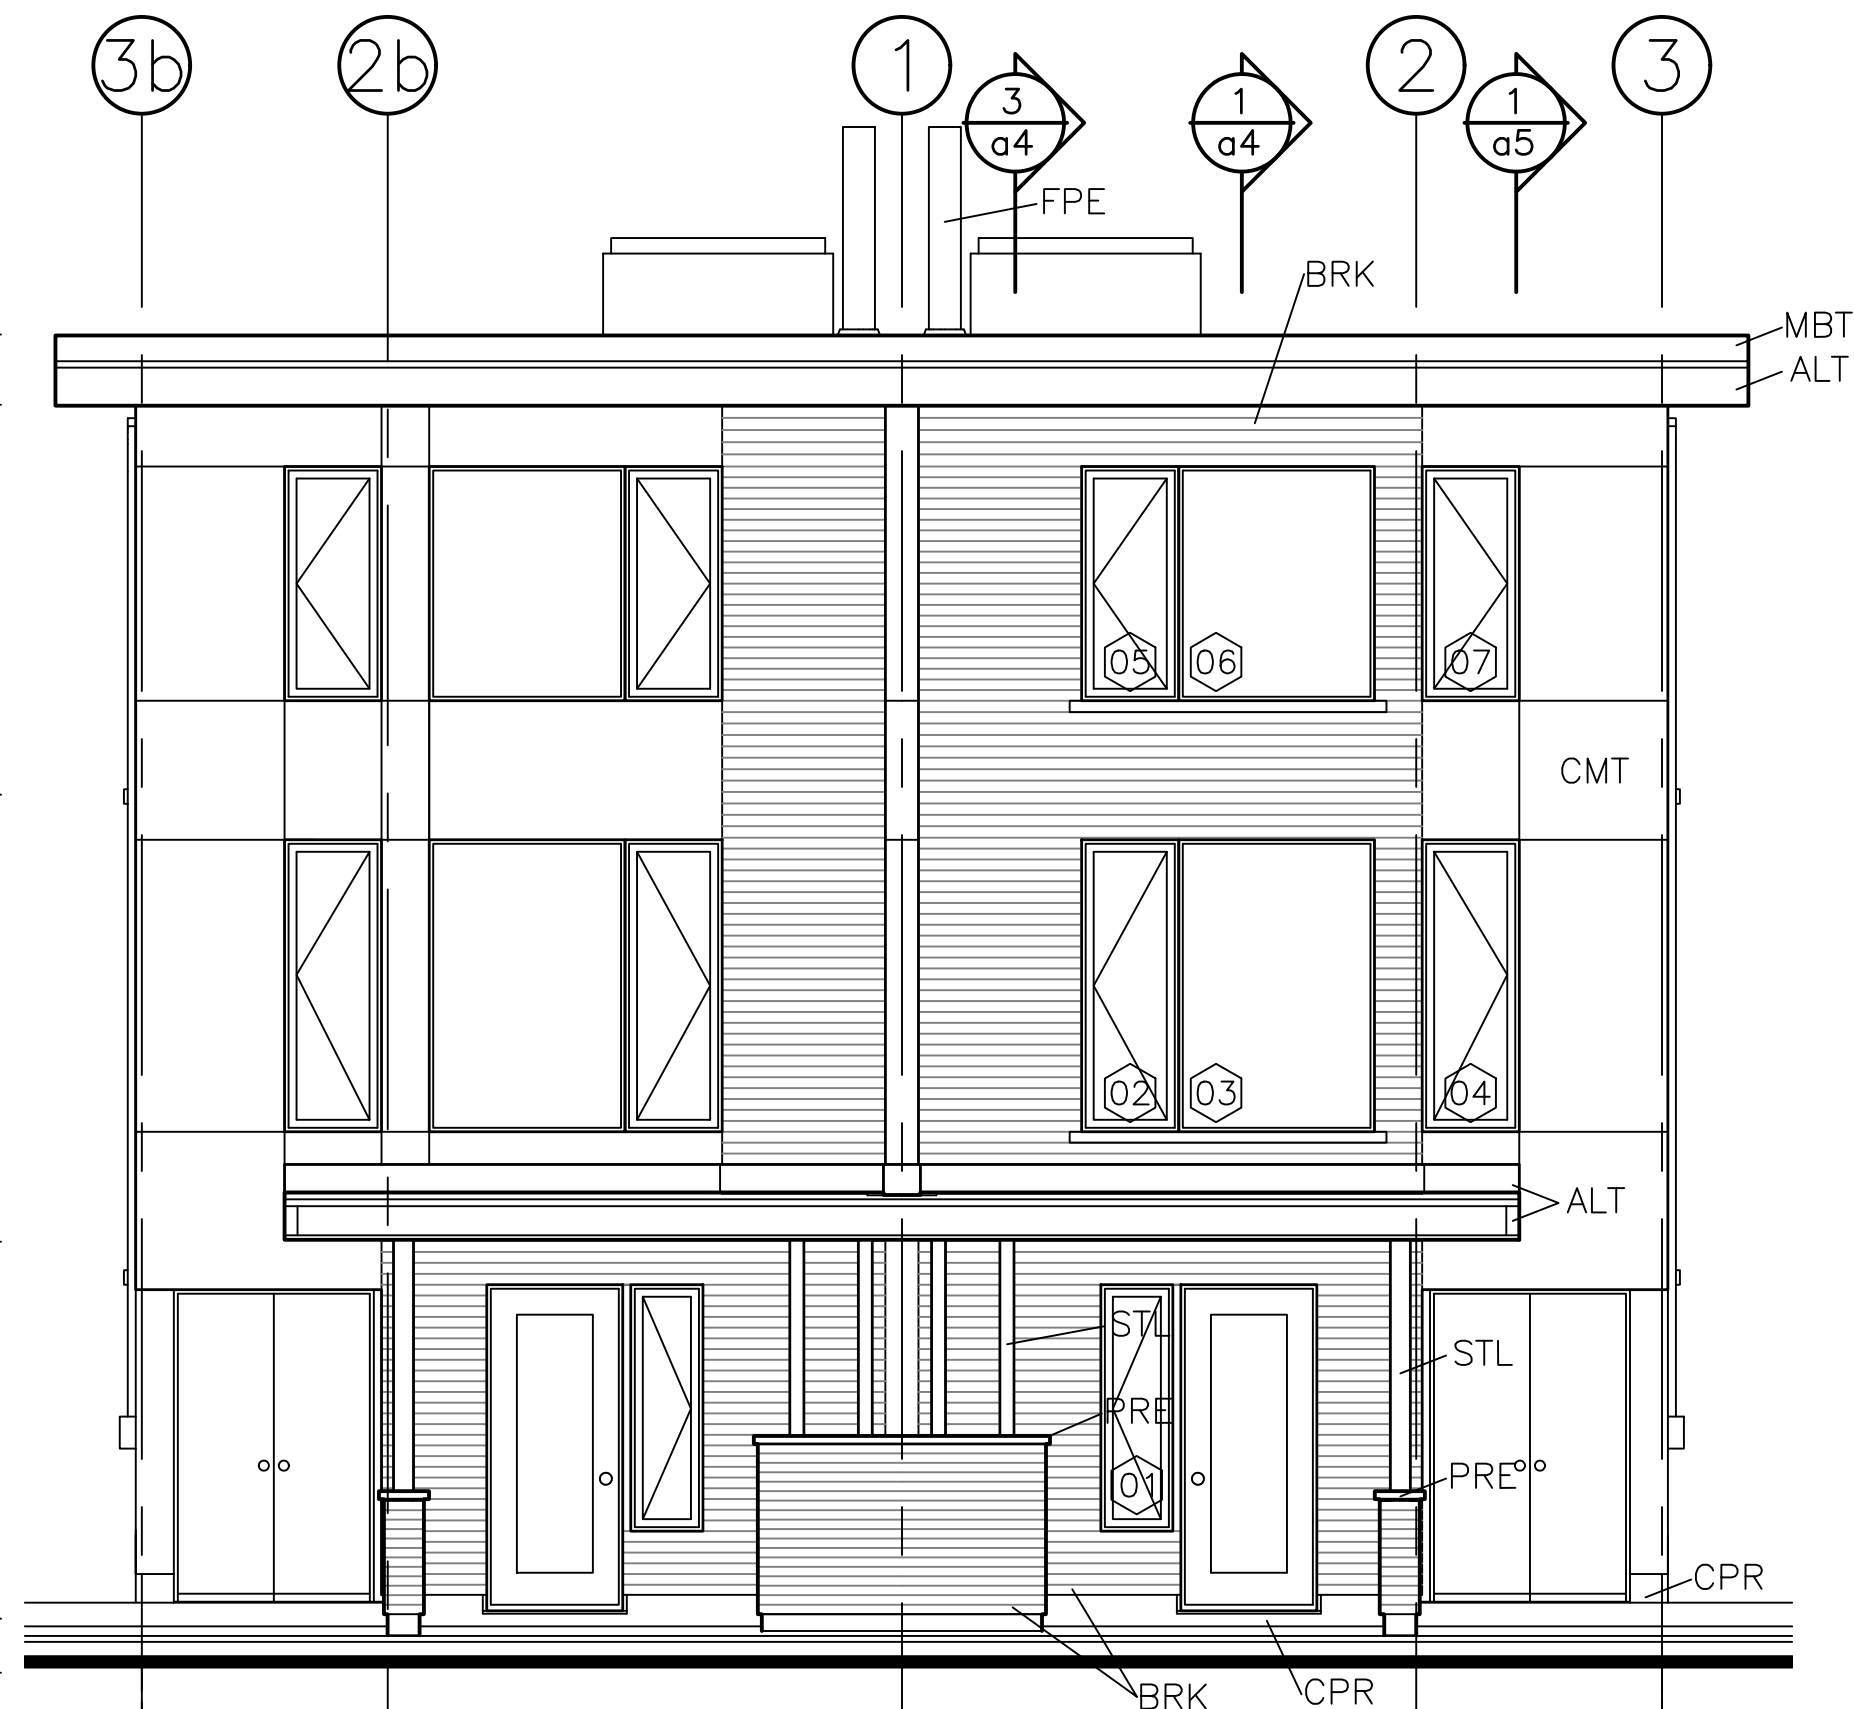

2 north elevation
1/4"=1'0

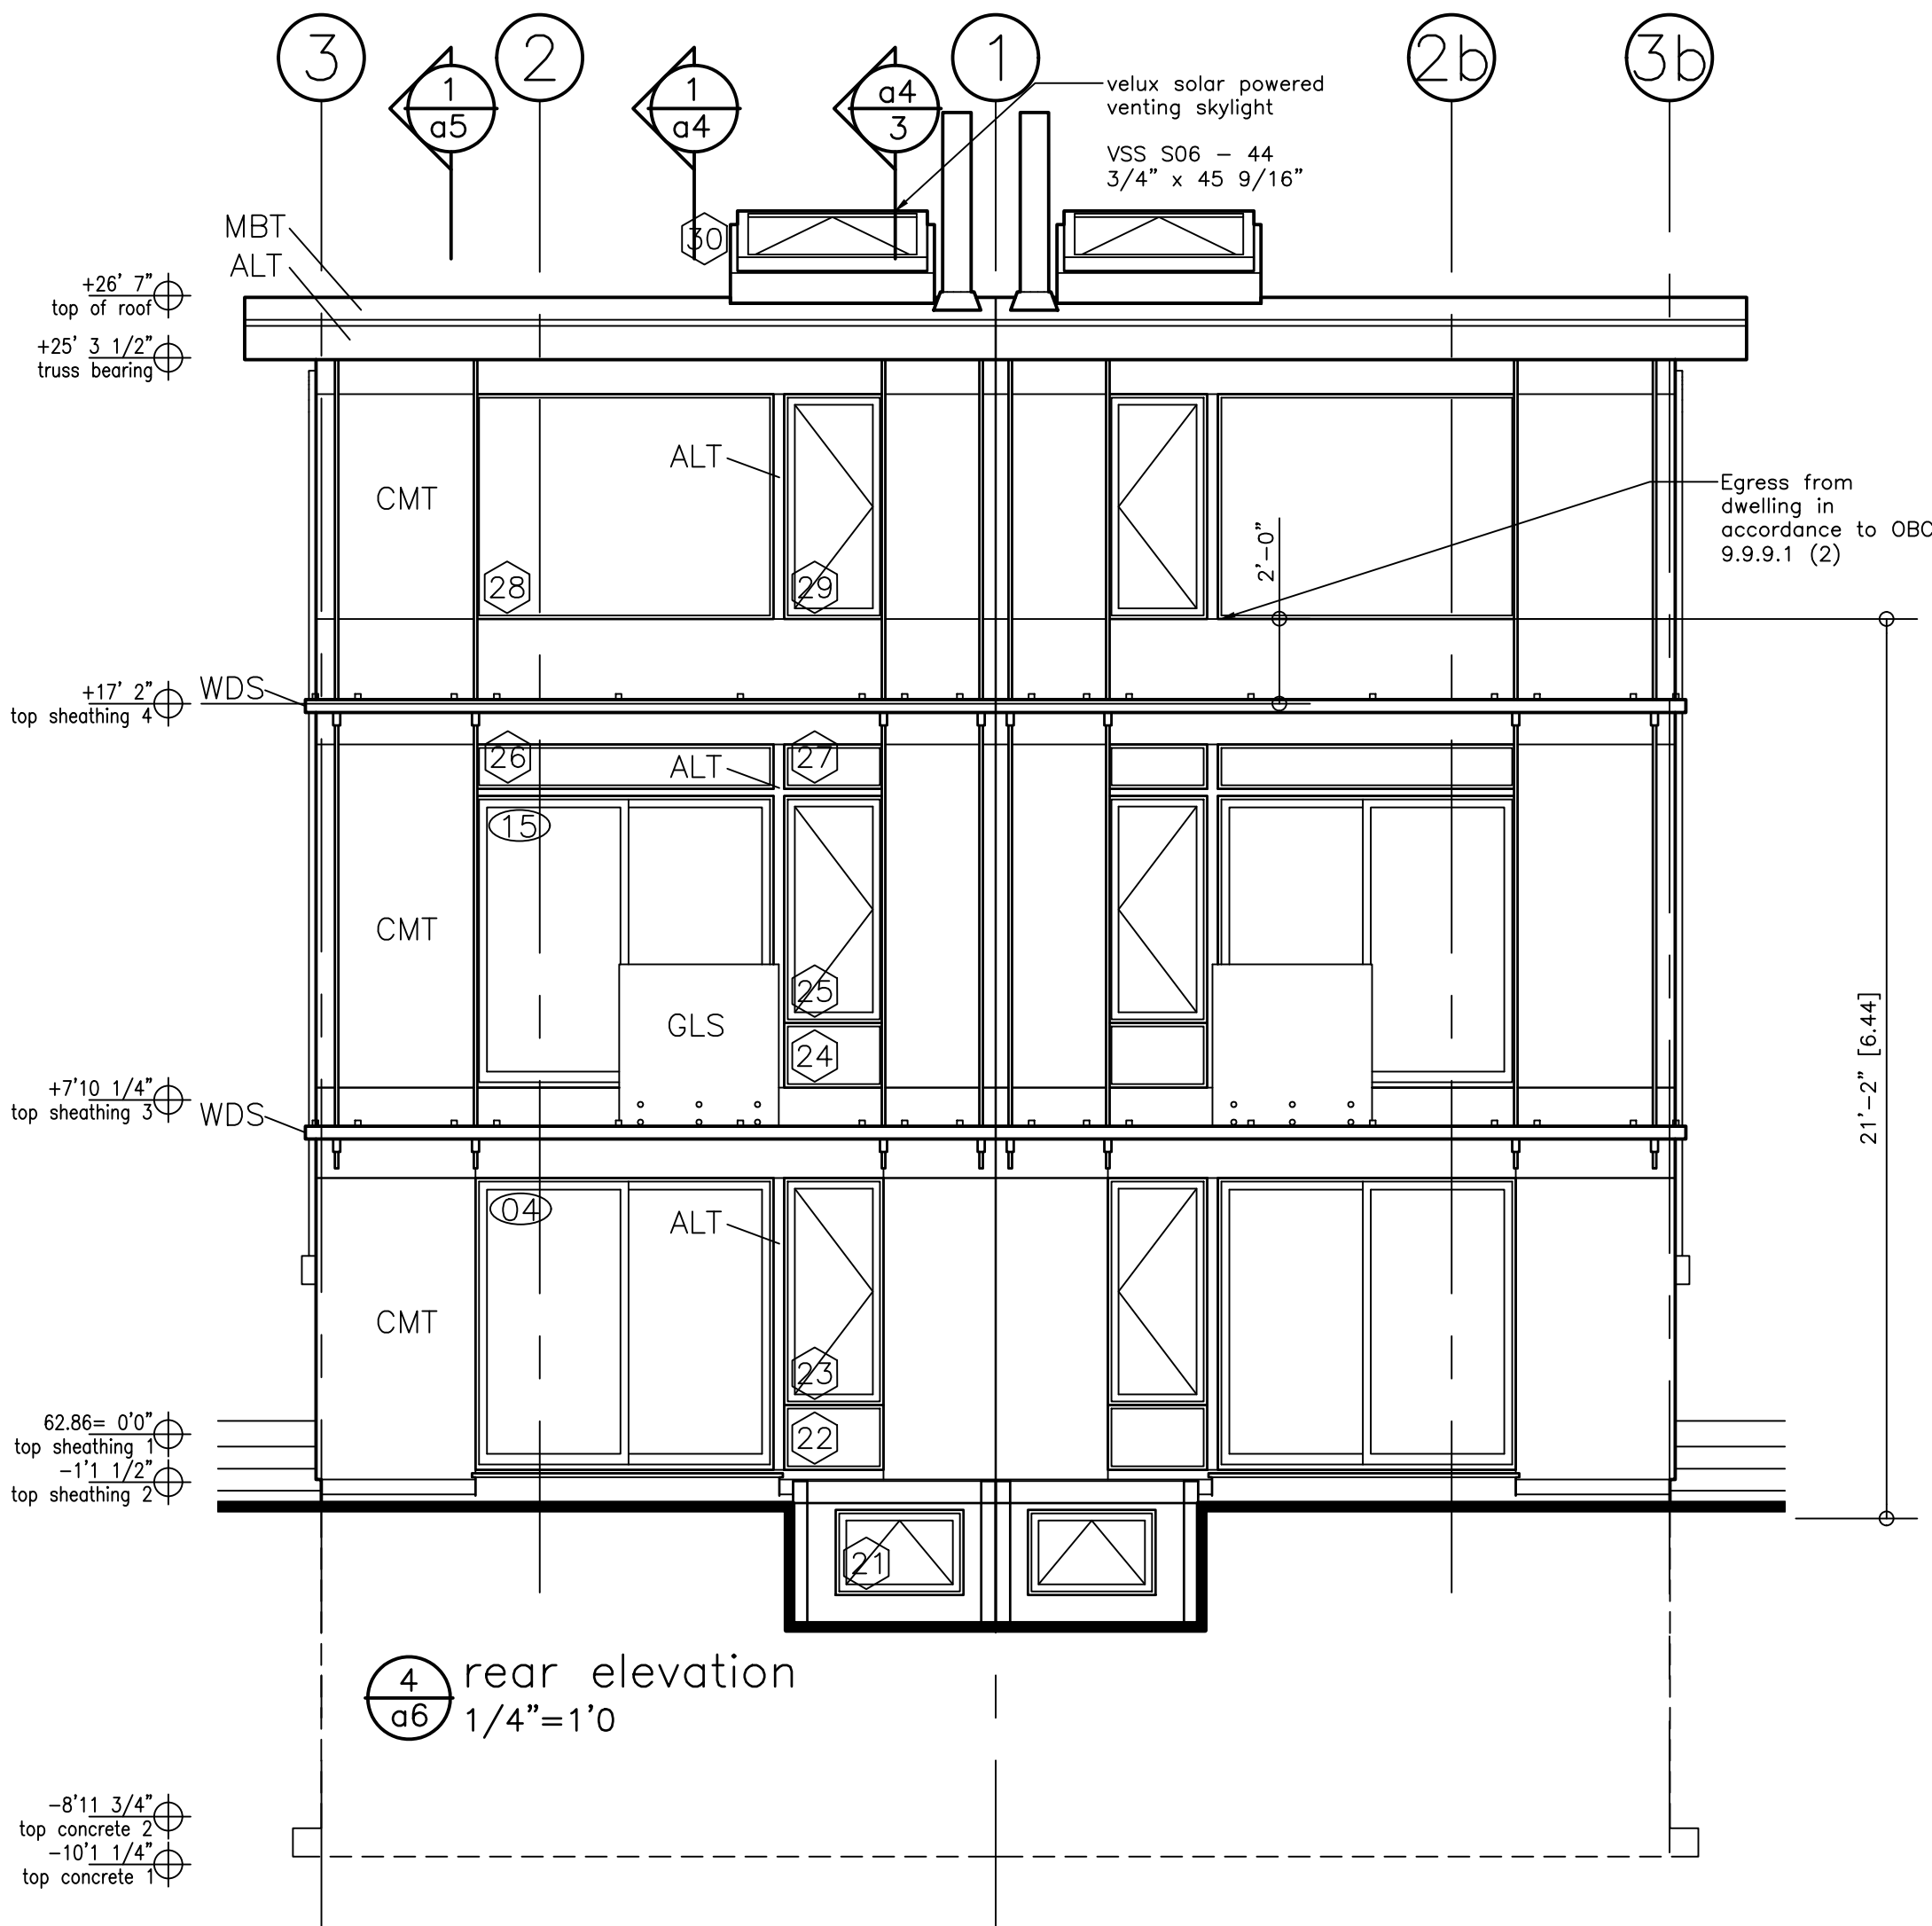

4 rear elevation
1/4"=1'0

GENERAL KEY

- DOOR I.D.
- EXHAUST FAN
- SMOKE ALARM
- CO/SMOKE ALARM
- DOOR/WINDOW I.D.
- CHANGE IN FLOOR FINISH
- BUILDING ASSEMBLY
- EXISTING CONSTRUCTION
- INSULATED ASSEMBLY
- BATT INSULATION
- FOAM-IN-PLACE INSULATION
- BLOWN CELLULOSE
- SEMI-RIGID INSULATION
- RIGID INSULATION
- SHEAR WALL
- BEARING WALL
- MASONRY VENEER

NOTE: ALL INTERIOR WALLS TO BE
2X4 UNLESS OTHERWISE NOTED
SEE ALSO 01 FOR GENERAL NOTES
AND SPECIFICATIONS

MATERIAL FINISH KEY

- ALT ALUMINUM TRIM
- ASH ASPHALT SHINGLES
- BRK BRICK
- CMT CEMENT SIDING
- CPR CONCRETE PAVING
- FPE FIREPLACE EXHAUST
- PRE PRECAST SILL/CAP
- GLS GLASS GUARD
- STL STEEL (PAINTED)
- WDS WOOD SCREEN
- SID SIDING
- MBT MODIFIED-BITUMEN ROOF

3	20220928	issued for permit
2	20220823	resubmitted to grading & servicing
1	20220819	issued for mech. and struc. consults
date	revision	

It is the responsibility of the appropriate contractor to check and verify all dimensions on site and report all errors and/or omissions to the architect.
-All contractors must comply with all pertinent codes and by-laws.
-Do not scale drawings.
-The drawing set is to be read as a whole. All contractors are responsible for reviewing the entire drawing set.
-This drawing may not be used for construction until signed.
-Copy right reserved.



project:
**Sunnyside
Semi-Detached**
New Construction
160 Sunnyside Ave, Ottawa

drawing:
ELEVATIONS

drawn: el	date: 20220323	scale: as noted
project no: 2202sunn		drawing no. a6
		revision no.