


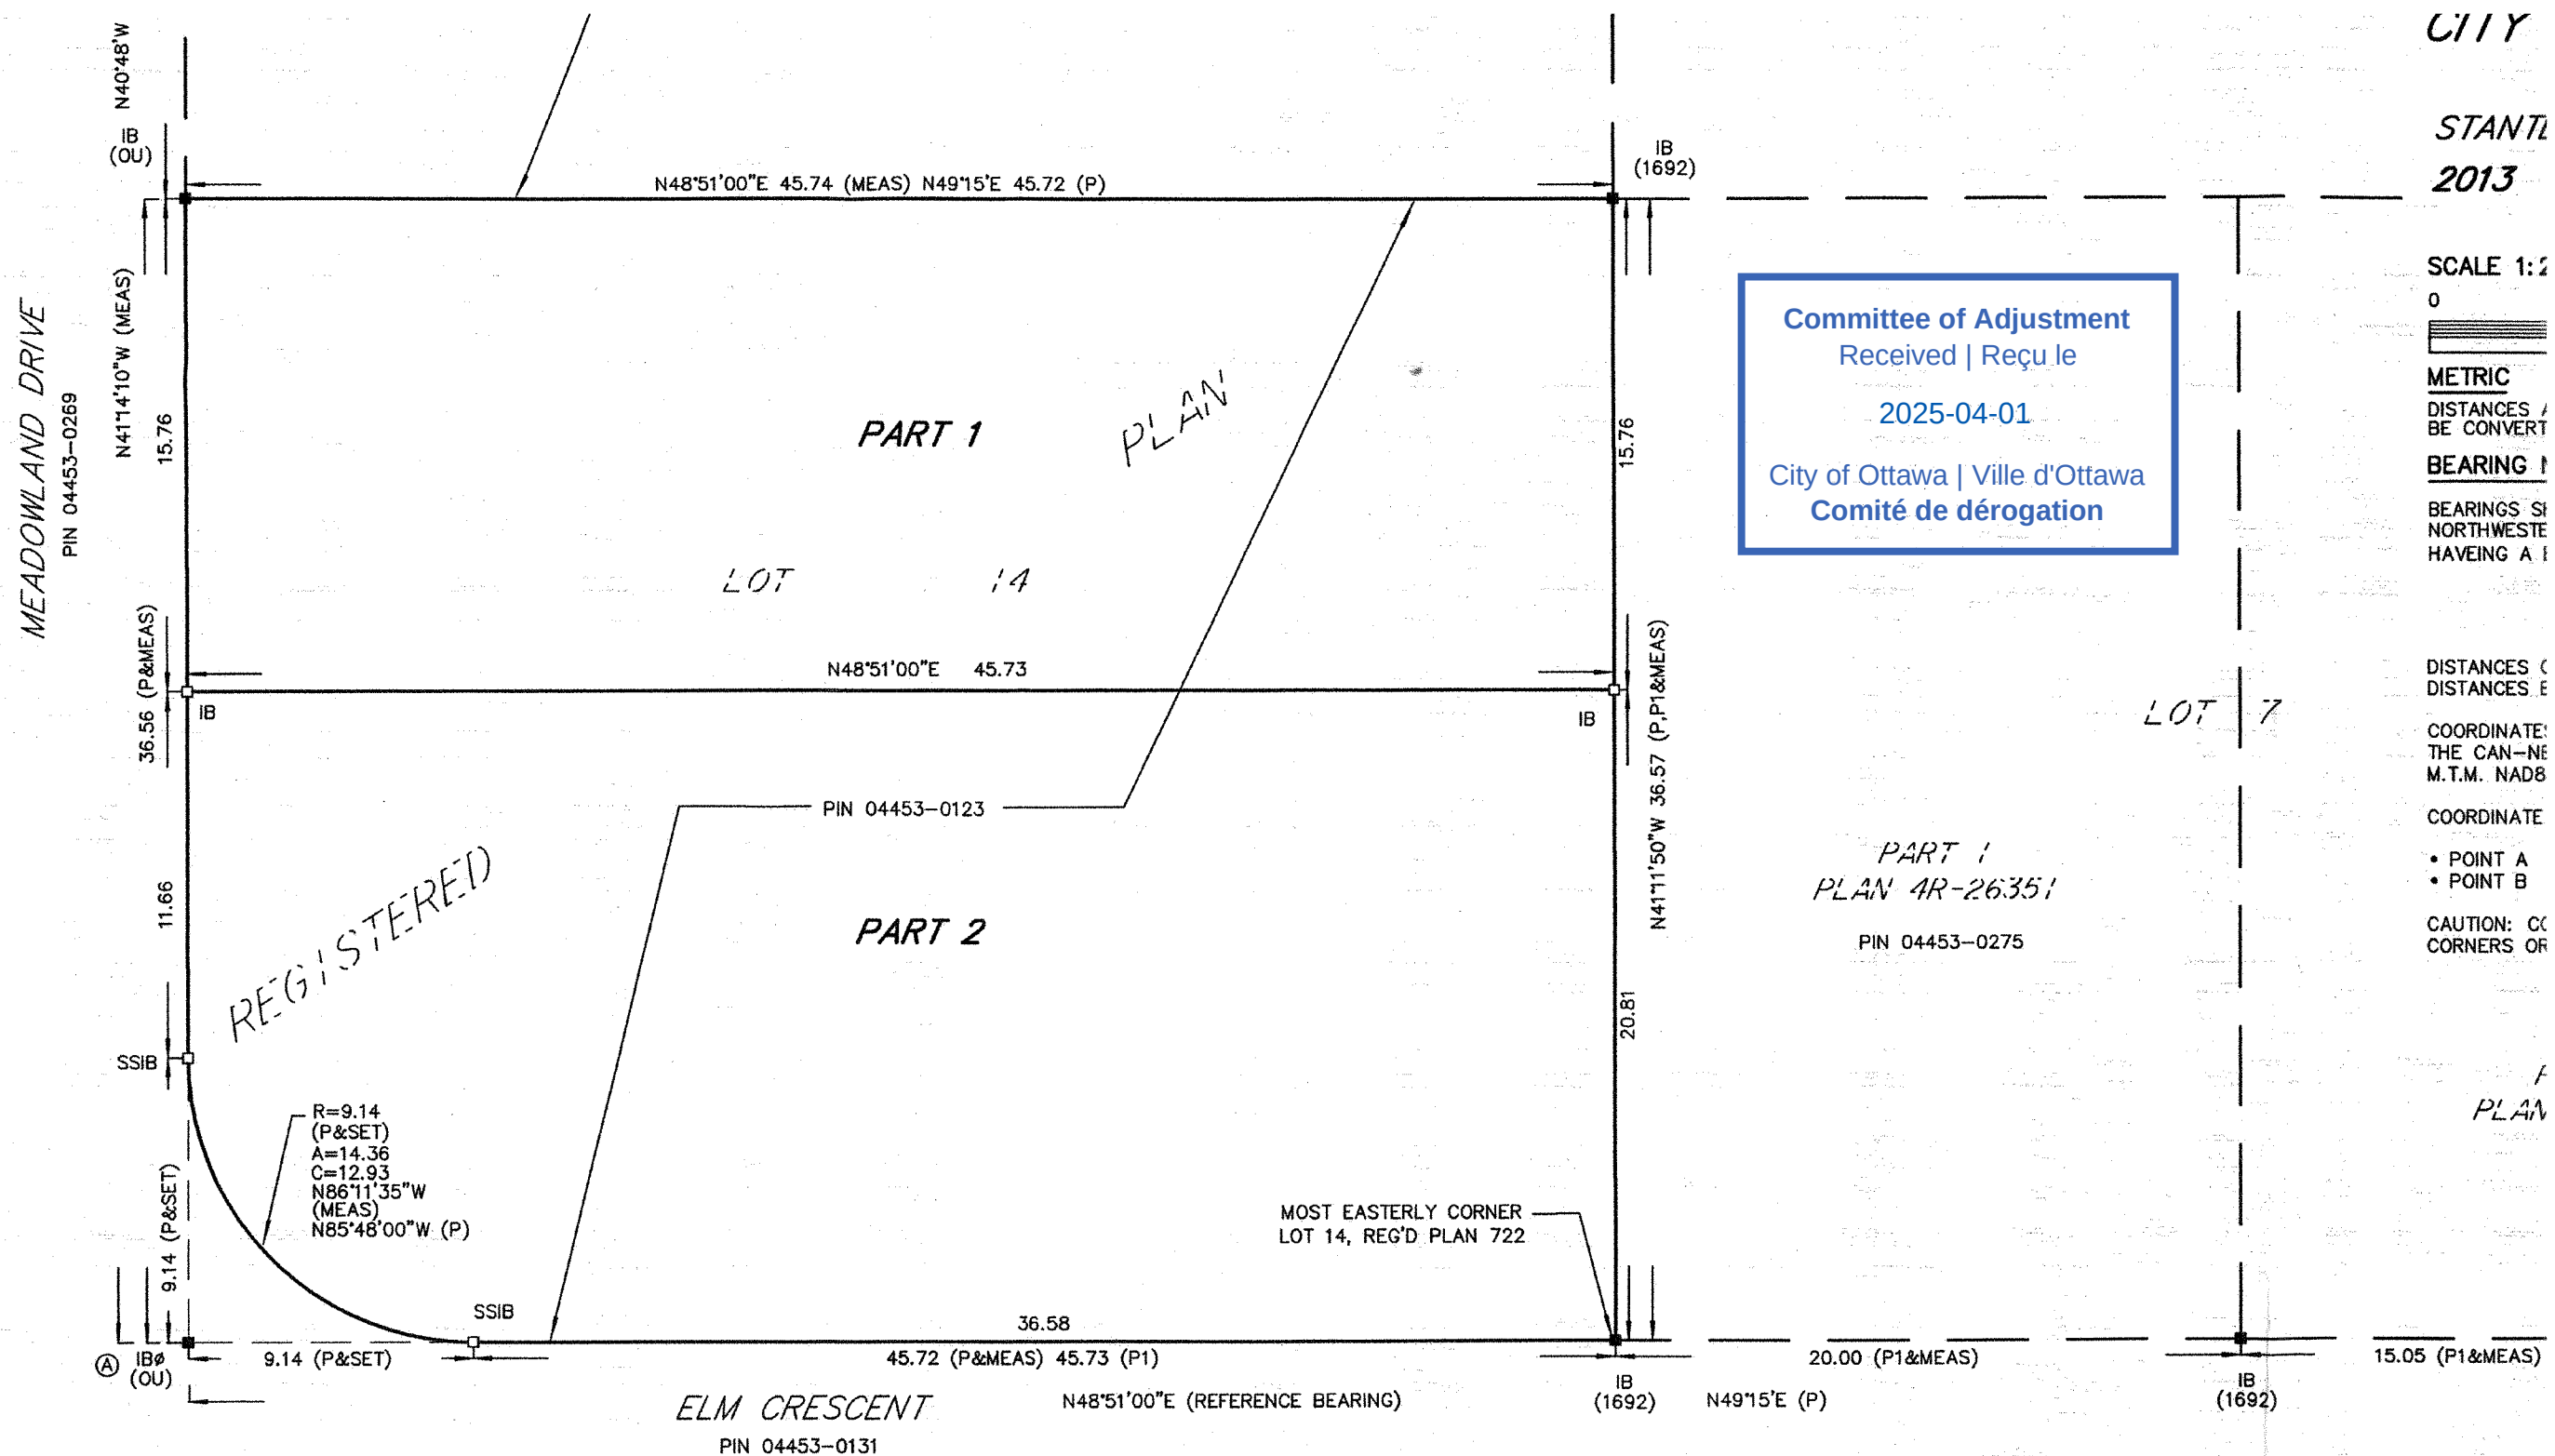

LEGEND & NOTES :

■	DENOTES FOUND MONUMENTS	SG	DENOTES STANTEC GEOMATICS LTD.
□	DENOTES SET MONUMENTS	OU	DENOTES ORIGIN UNKNOWN
IB	DENOTES IRON BAR	MEAS	DENOTES MEASURED
SIB	DENOTES STANDARD IRON BAR	P	DENOTES REGISTERED PLAN 722
SSIB	DENOTES SHORT STANDARD IRON BAR	P1	DENOTES PLAN 4R-26351
CC	DENOTES CUT CROSS	N	DENOTES FIELD NOTES BY 647 DATED JUNE 27/1968
IBØ	DENOTES ROUND IRON BAR	PROP	DENOTES PROPORTIONED
WIT	DENOTES WITNESS		


SURVEYOR'S CERTIFICATE:

I CERTIFY THAT :

- THIS SURVEY AND PLAN ARE CORRECT IN ACCORDANCE WITH THE SURVEYS ACT, SURVEYORS ACT AND THE LAND TITLES ACT AND THE REGULATIONS MADE UNDER THEM.
- THE SURVEY WAS COMPLETED ON THE 14TH DAY OF NOVEMBER, 2013.

DATED : Dec 11/13

Brian J. Webster
ONTARIO LAND SURVEYOR

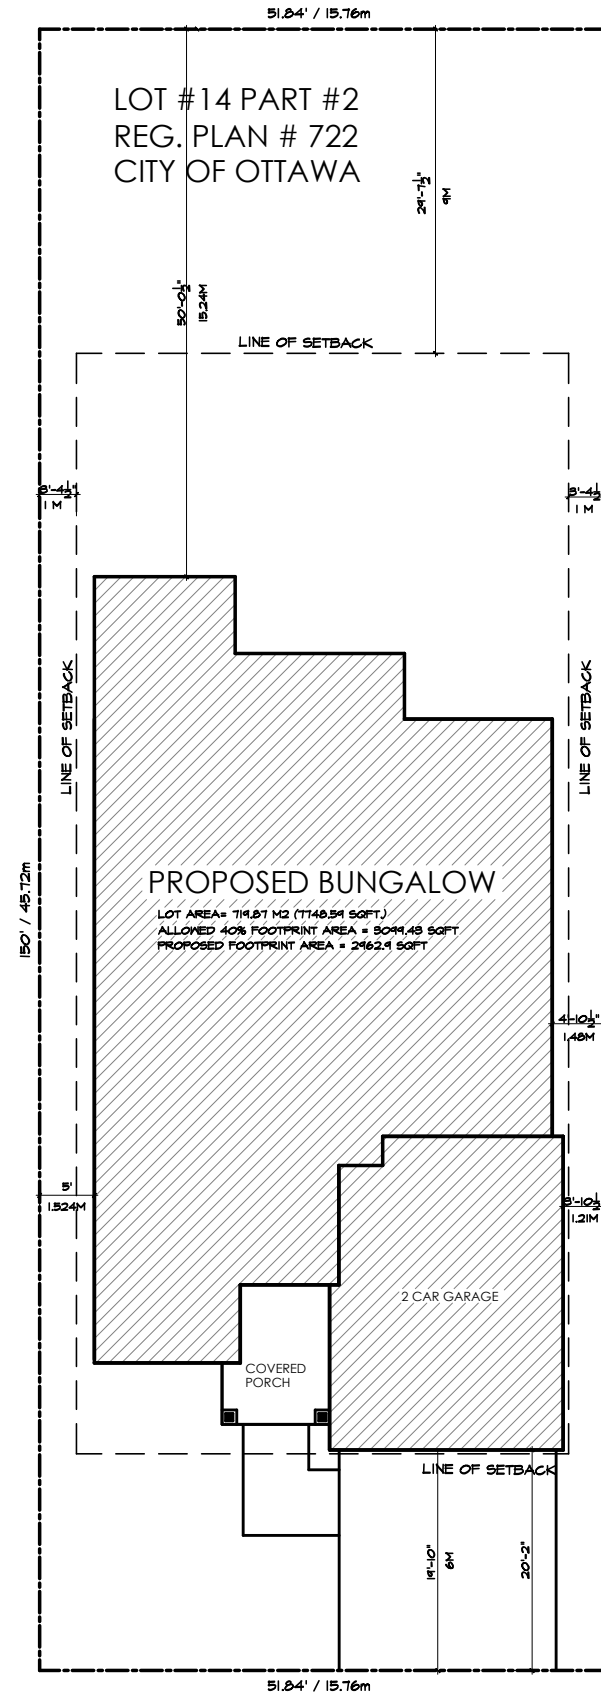

ARCHITECTURAL CONSULTANTS LTD.

444 HAZELDEAN RD.
KANATA, ON. K2L 1V2

TEL: (613) 435-2508
FAX: (613) 435-3601

CLIENT SIGNATURE

PROJECT
PROPOSED RESIDENCE
11 TURTLEBACK WAY
STITTSVILLE , ONT

CLIENT
MR.&MRS. CHOPRA

DRAWING
SITE PLAN

SHEET NO. A1

SCALE
1/16" = 1'-0"

CLIENT SIGNATURE

REV. 03/18/2025

PROJECT
PROPOSED RESIDENCE
11 TURTLEBACK WAY
STITTSVILLE , ONT

CLIENT


MR.&MRS. CHOPRA

DRAWING

ELEVATIONS

SHEET NO. A3

SCALE 1/8" = 1'-0"

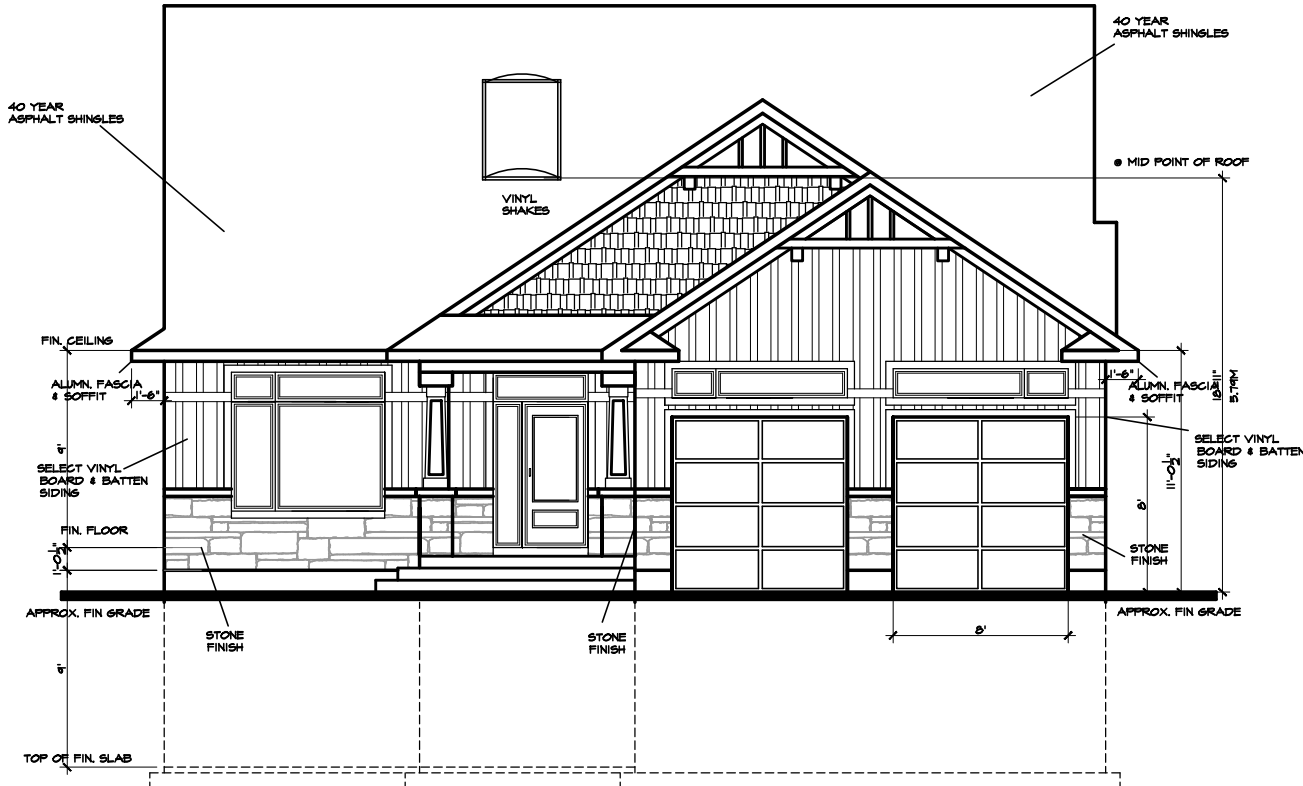

PROPOSED FRONT VIEW ELEVATION

CLIENT SIGNATURE

REV. 03/18/2025

PROJECT
PROPOSED RESIDENCE
11 TURTLEBACK WAY
STITTSVILLE, ONT

CLIENT

MR.&MRS. CHOPRA

DRAWING


ELEVATIONS

SHEET NO.

A4

SCALE

1/8" = 1'-0"

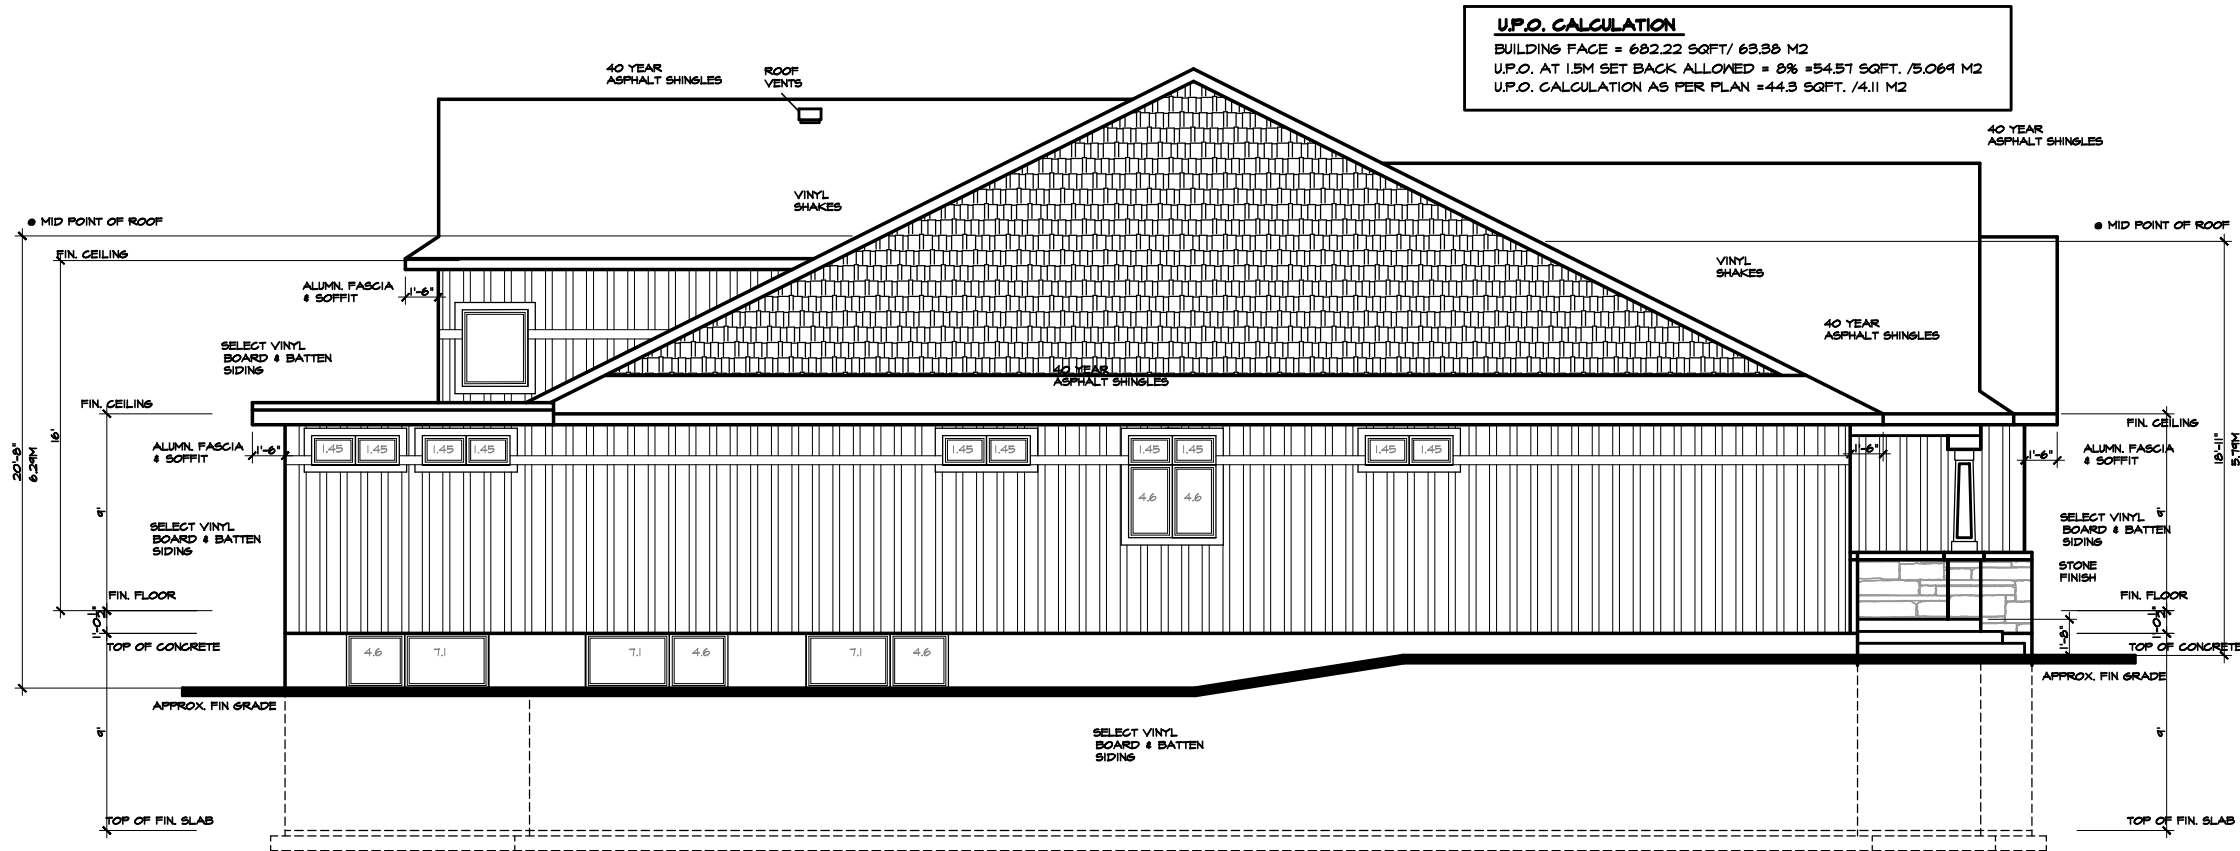

PROPOSED LEFT SIDE ELEVATION

CLIENT SIGNATURE

REV. 03/18/2025

PROJECT
PROPOSED RESIDENCE
11 TURTLEBACK WAY
STITTSVILLE , ONT

CLIENT


MR.&MRS. CHOPRA

DRAWING

ELEVATIONS

SHEET NO. A5

SCALE 1/8" = 1'-0"

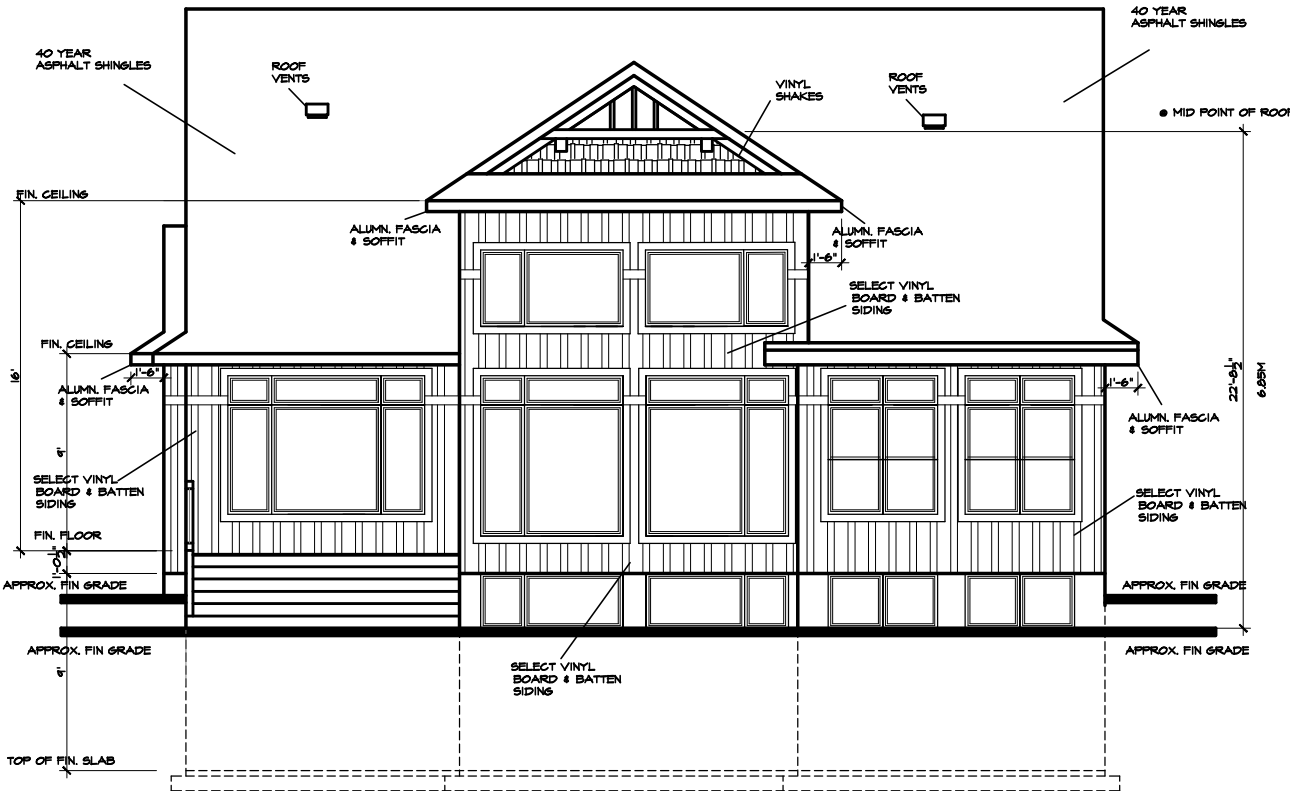

PROPOSED REAR VIEW ELEVATION

CLIENT SIGNATURE

REV. 03/18/2025

PROJECT
PROPOSED RESIDENCE
11 TURTLEBACK WAY
STITTSVILLE , ONT

CLIENT


MR.&MRS. CHOPRA

DRAWING

ELEVATIONS

SHEET NO. A6

SCALE 1/8" = 1'-0"

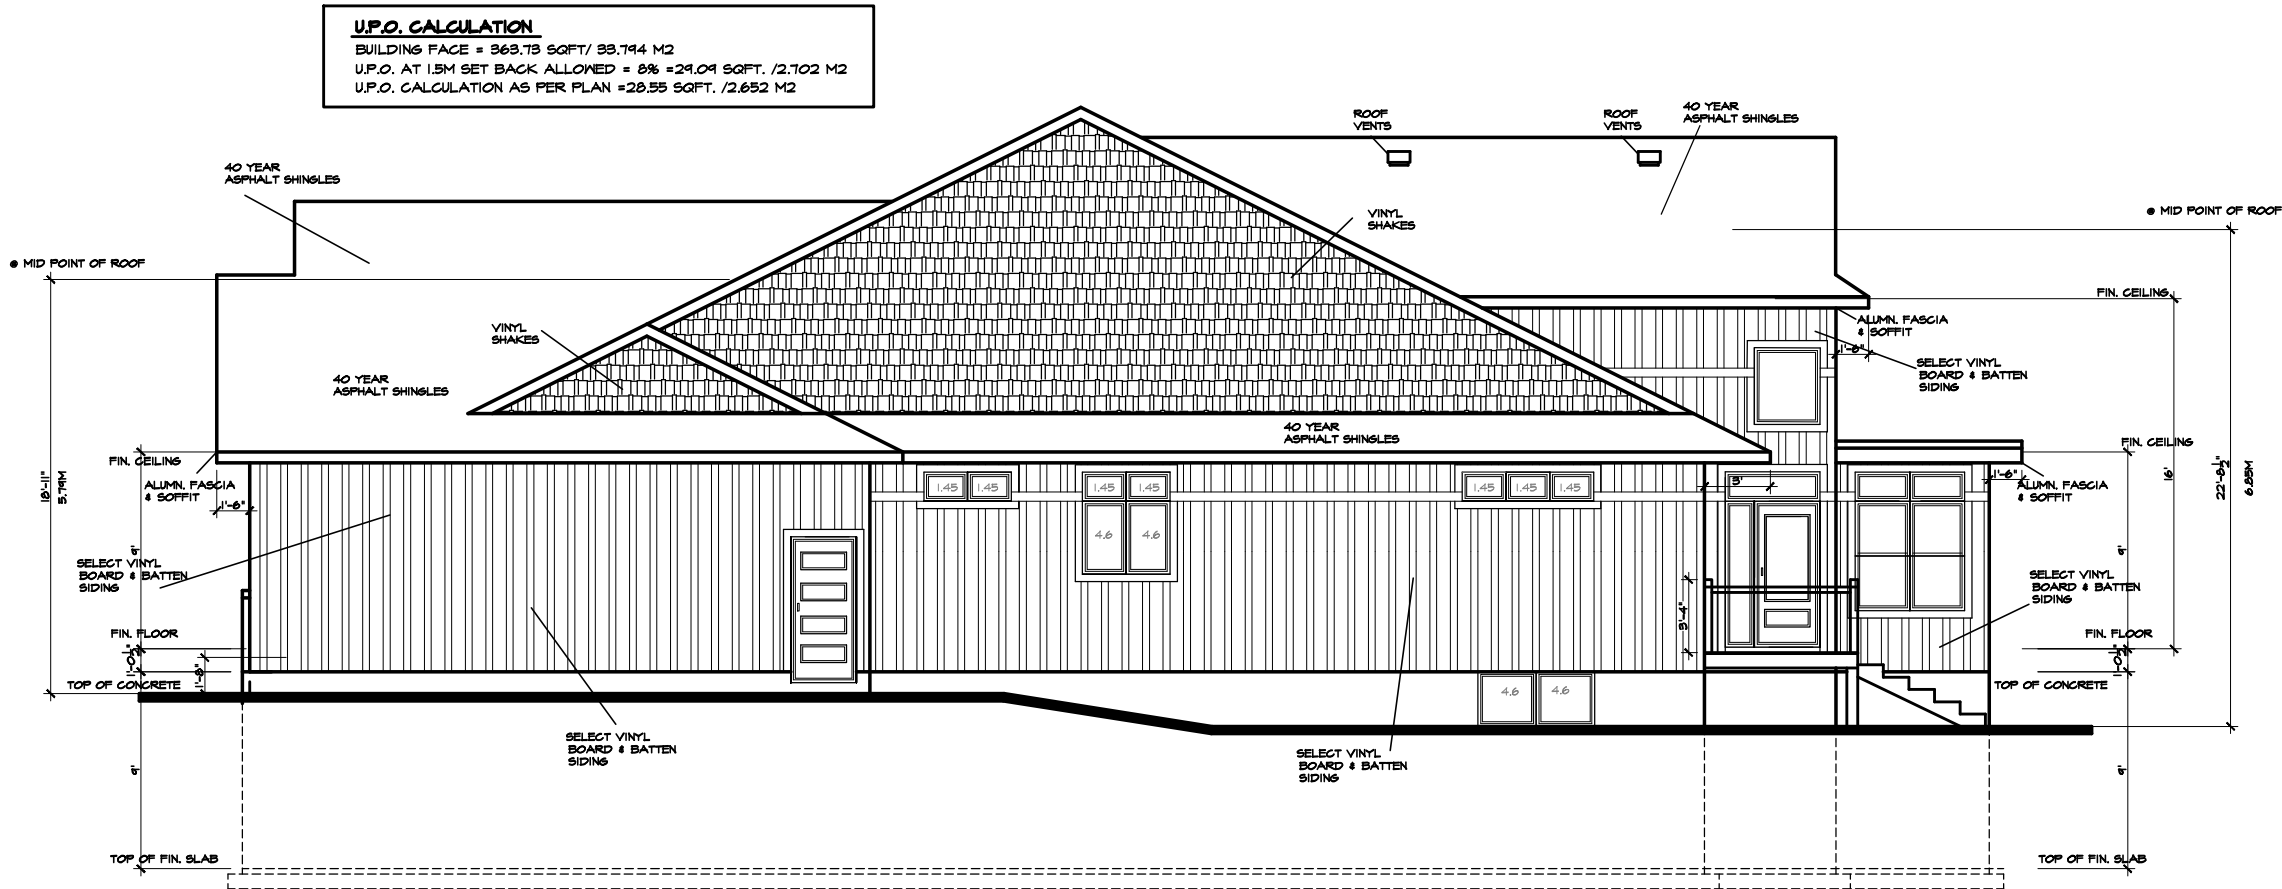

PROPOSED RIGHT SIDE ELEVATION