

THIRD STOREY ADDITION OVER EXISTING

531 GILMOUR STREET, OTTAWA, ONTARIO, K1R 5L3

TOTAL SQUARE FOOTAGE: 290FT²

Committee of Adjustment
Received | Reçu le


Revised | Modifié le : 2025-07-03

City of Ottawa | Ville d'Ottawa
Comité de dérogation

W

WALKER
HOME DESIGN

walker-design.ca

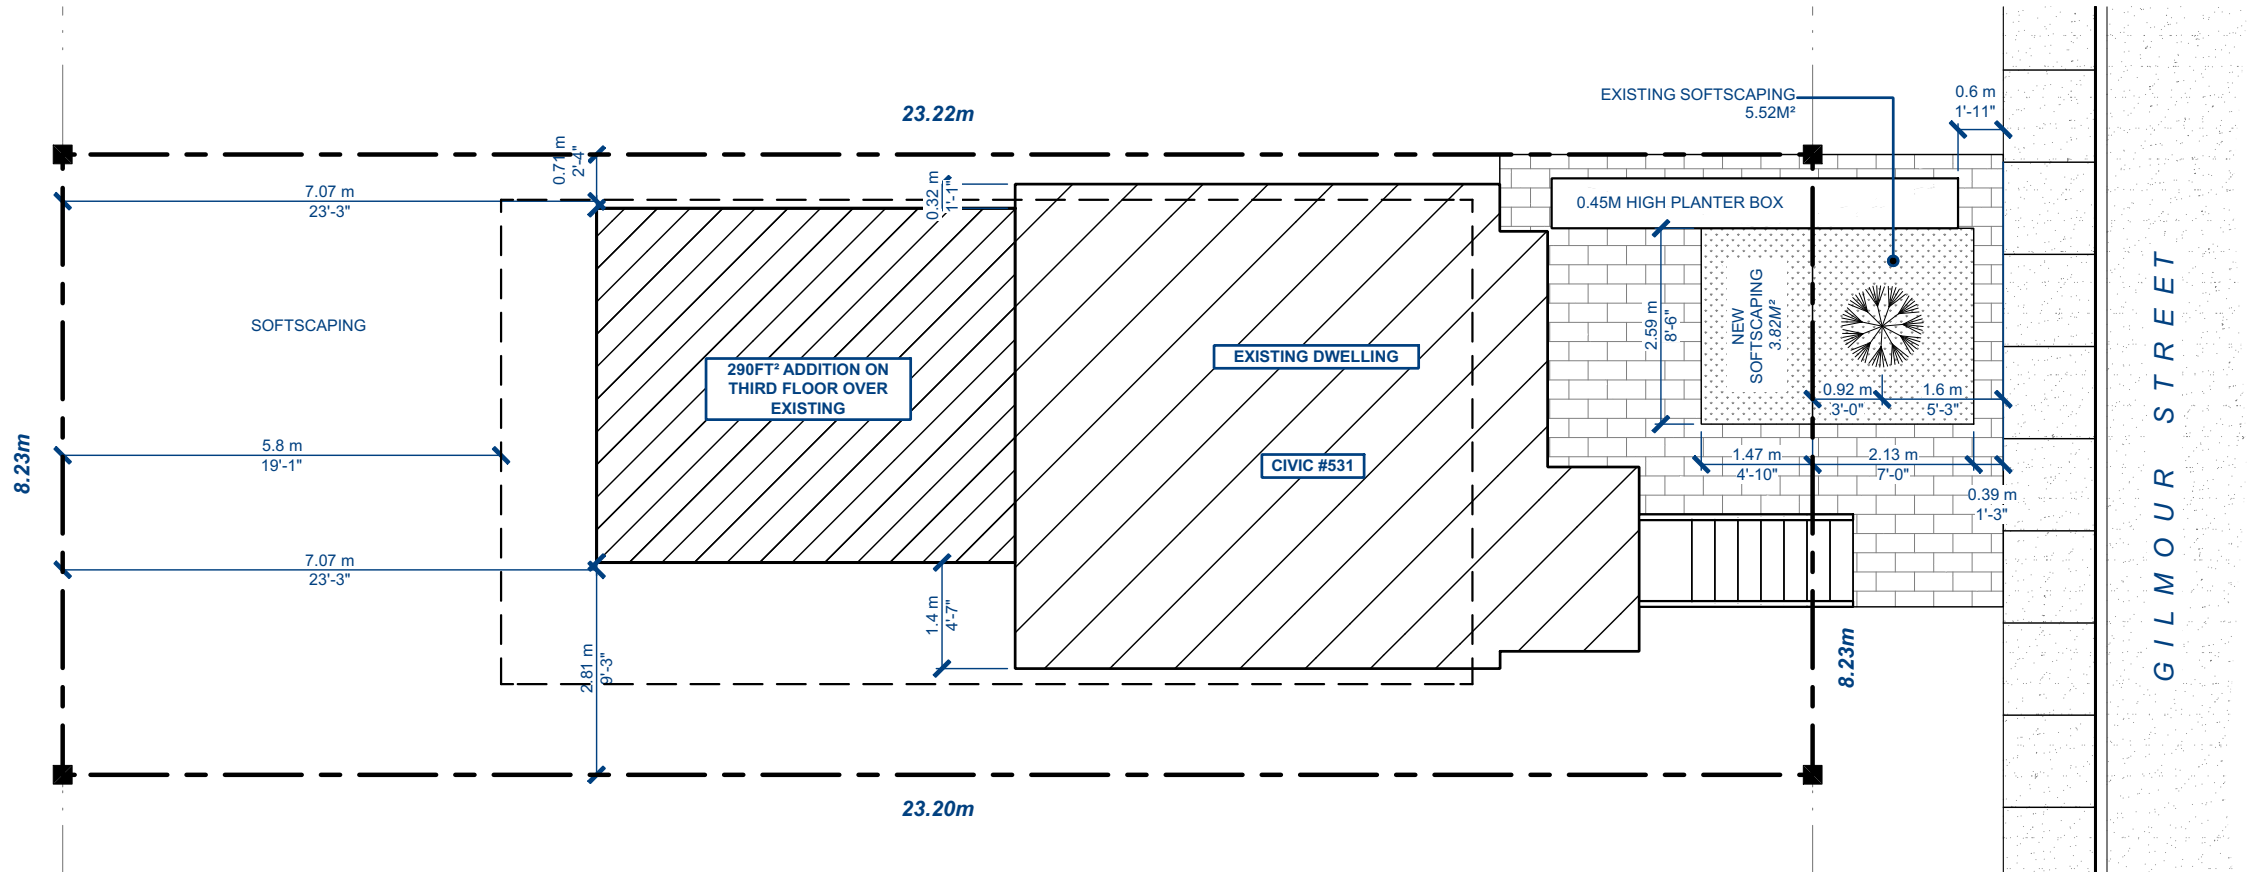

PROPOSED SITE PLAN
SCALE: 1:100



James Walker

THIRD STOREY ADDITION

PROJECT TYPE

531 GILMOUR STREET

PROJECT ADDRESS

REVISIONS

- 5 - ENGINEER REVIEW - 2024-07-20
- 6 - ENGINEER REVIEW 2 - 2024-08-16
- 7 - PERMIT SUBMIT VER1.0 - 2024-08-21
- 8 - COA REVISIONS - 2025-05-13
- 9 - LANDSCAPING REVISIONS - 2025-06-27
- 10 - LANDSCAPING REVISIONS 2 - 2025-07-03

NOTES

DRAWING TITLE

TABLOID [11x17]

SHEET SIZE

AS INDICTED

SCALE

A-1

SHEET NO.

11:33:54