



- ST STONE - SPLITFACED LIMESTONE
- MP METAL PANEL - BRONZE
- WS WOOD SIDING
- GL GLAZING - BIRD FRIENDLY - WINDOWS TO BE BRONZE METAL FRAME

simmonds
ARCHITECTURE


340 Catherine Street
Ottawa, ON K1R 1C4
613.567.7888
simmondsarch.com

PROJECT:
180 LANSDOWNE ROAD
ROCKCLIFFE PARK, ONTARIO

DRAWING TITLE:
SOUTH ELEVATION

DATE: 25.12.11
SCALE: 1/4" = 1'-0"
DRAWN BY: GR
JOB No: 910-25
DRAWING No:

A2.1

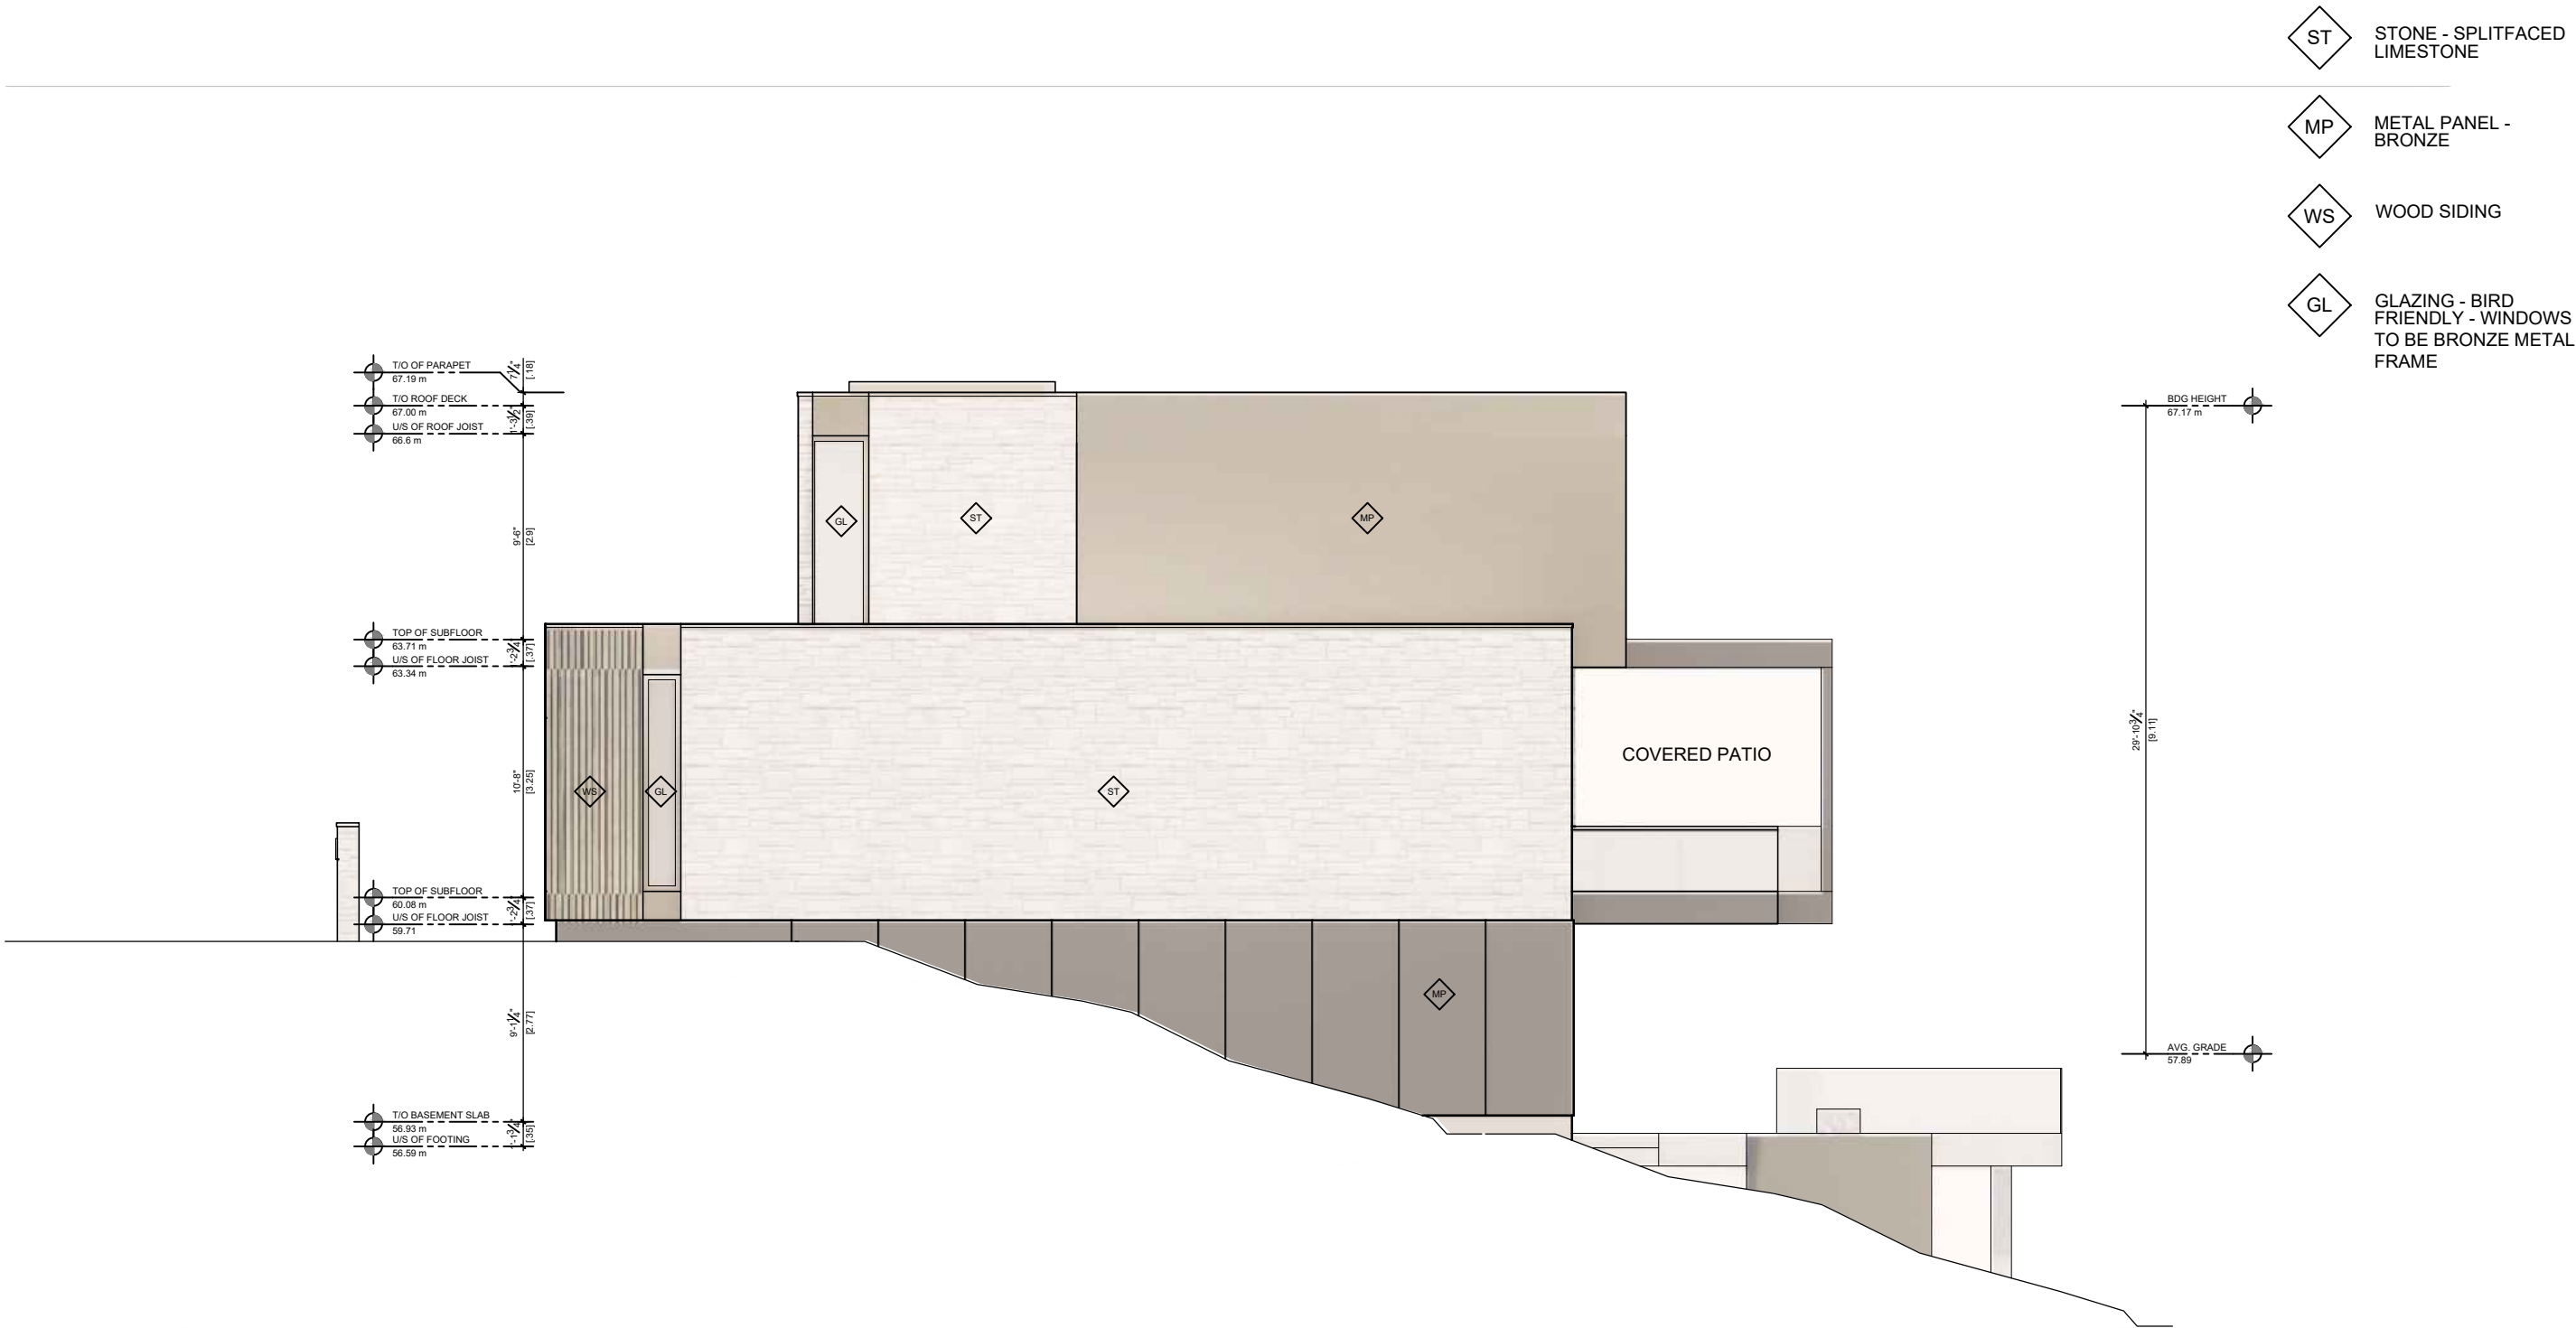

simmonds
ARCHITECTURE

340 Catherine Street
Ottawa, ON K1R 1C4
613.567.7888
simmondsarch.com



PROJECT:
180 LANSDOWNE ROAD
ROCKCLIFFE PARK, ONTARIO

DRAWING TITLE:
EAST ELEVATION

DATE: 25.12.11
SCALE: 1/4" = 1'-0"
DRAWN BY: GR

JOB No: 910-25

DRAWING No:
A2.2

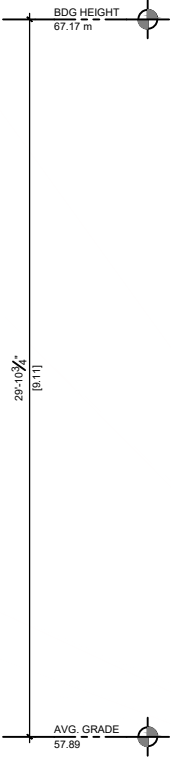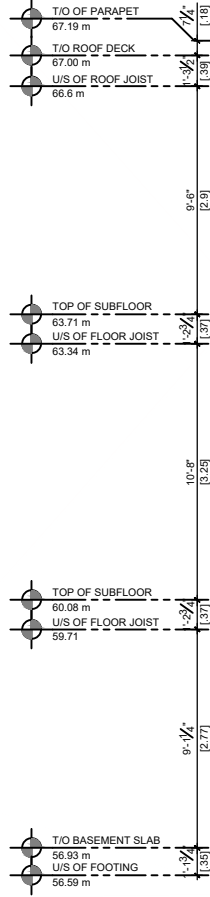

- ST STONE - SPLITFACED LIMESTONE
- MP METAL PANEL - BRONZE
- WS WOOD SIDING
- GL GLAZING - BIRD FRIENDLY - WINDOWS TO BE BRONZE METAL FRAME


simmonds
ARCHITECTURE

340 Catherine Street
Ottawa, ON K1R 1C4
613.567.7888
simmondsarch.com

PROJECT:
180 LANSDOWNE ROAD
ROCKCLIFFE PARK, ONTARIO

DRAWING TITLE:
NORTH ELEVATION

DATE: 25.12.11
SCALE: 1/4" = 1'-0"
DRAWN BY: GR
JOB No: 910-25
DRAWING No: A2.3

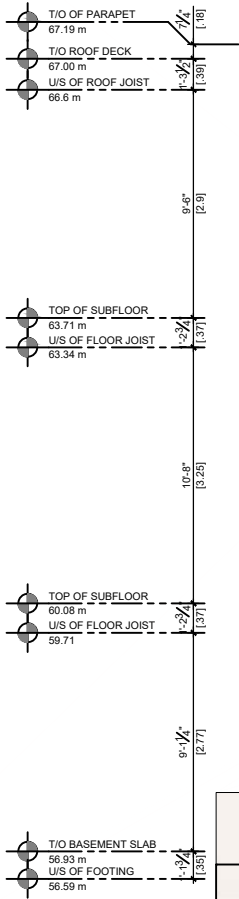

- ST STONE - SPLITFACED LIMESTONE
- MP METAL PANEL - BRONZE
- WS WOOD SIDING
- GL GLAZING - BIRD FRIENDLY - WINDOWS TO BE BRONZE METAL FRAME

simmonds
ARCHITECTURE

340 Catherine Street
Ottawa, ON K1R 1C4
613.567.7888
simmondsarch.com

PROJECT:
180 LANSDOWNE ROAD
ROCKCLIFFE PARK, ONTARIO

DRAWING TITLE:
WEST ELEVATION

DATE: 25.12.11
SCALE: 1/4" = 1'-0"
DRAWN BY: GR
JOB No: 910-25
DRAWING No: **A2.4**