



FRONT (EAST) ELEVATION

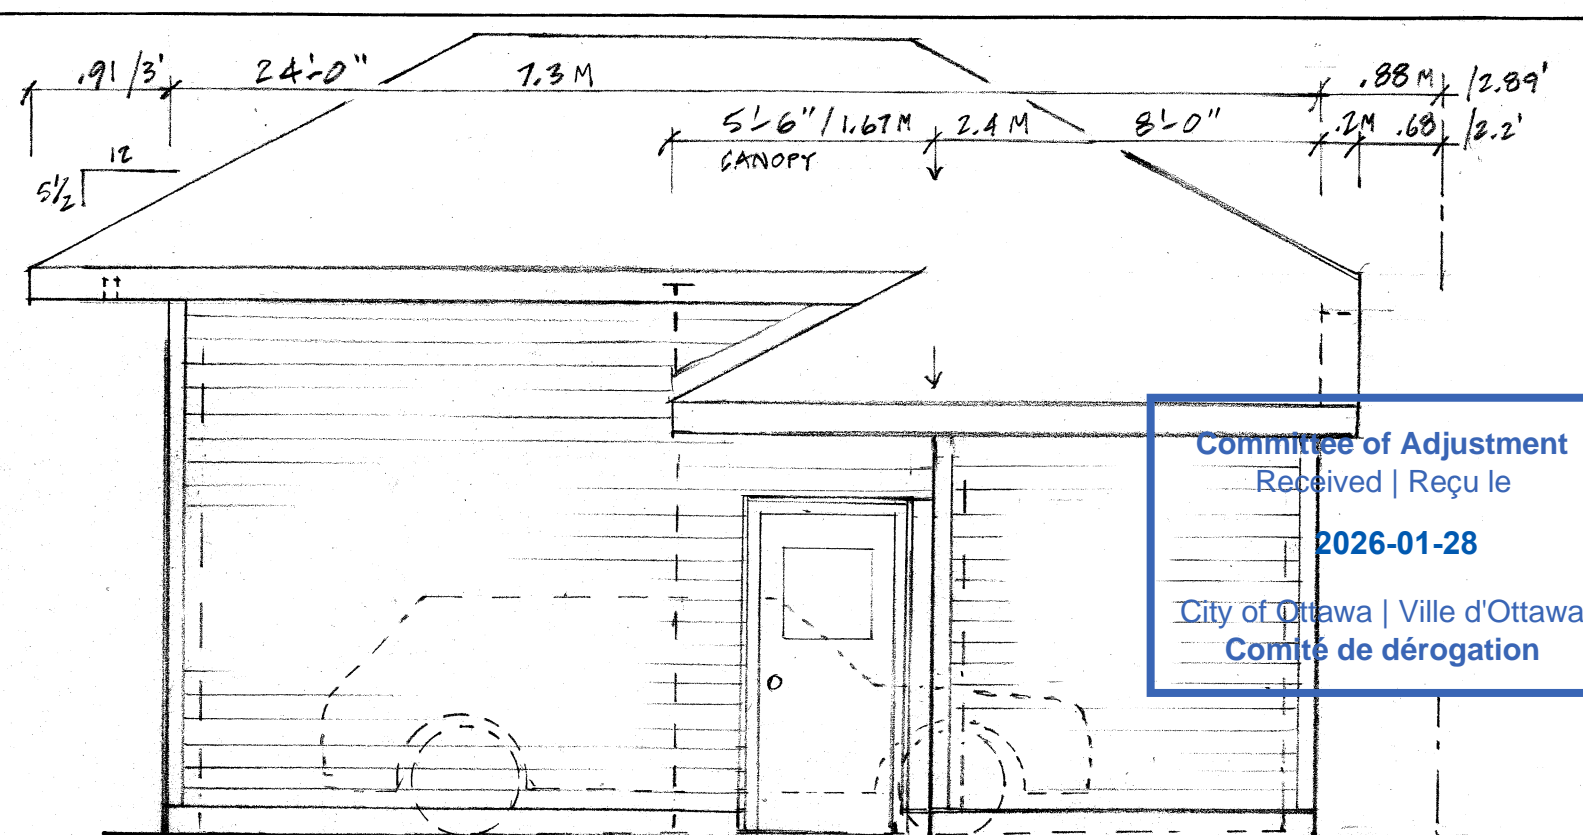


NORTH SIDE ELEV'N.

Committee of Adjustment
 Received | Reçu le
 2026-01-28
 City of Ottawa | Ville d'Ottawa
 Comité de dérogation

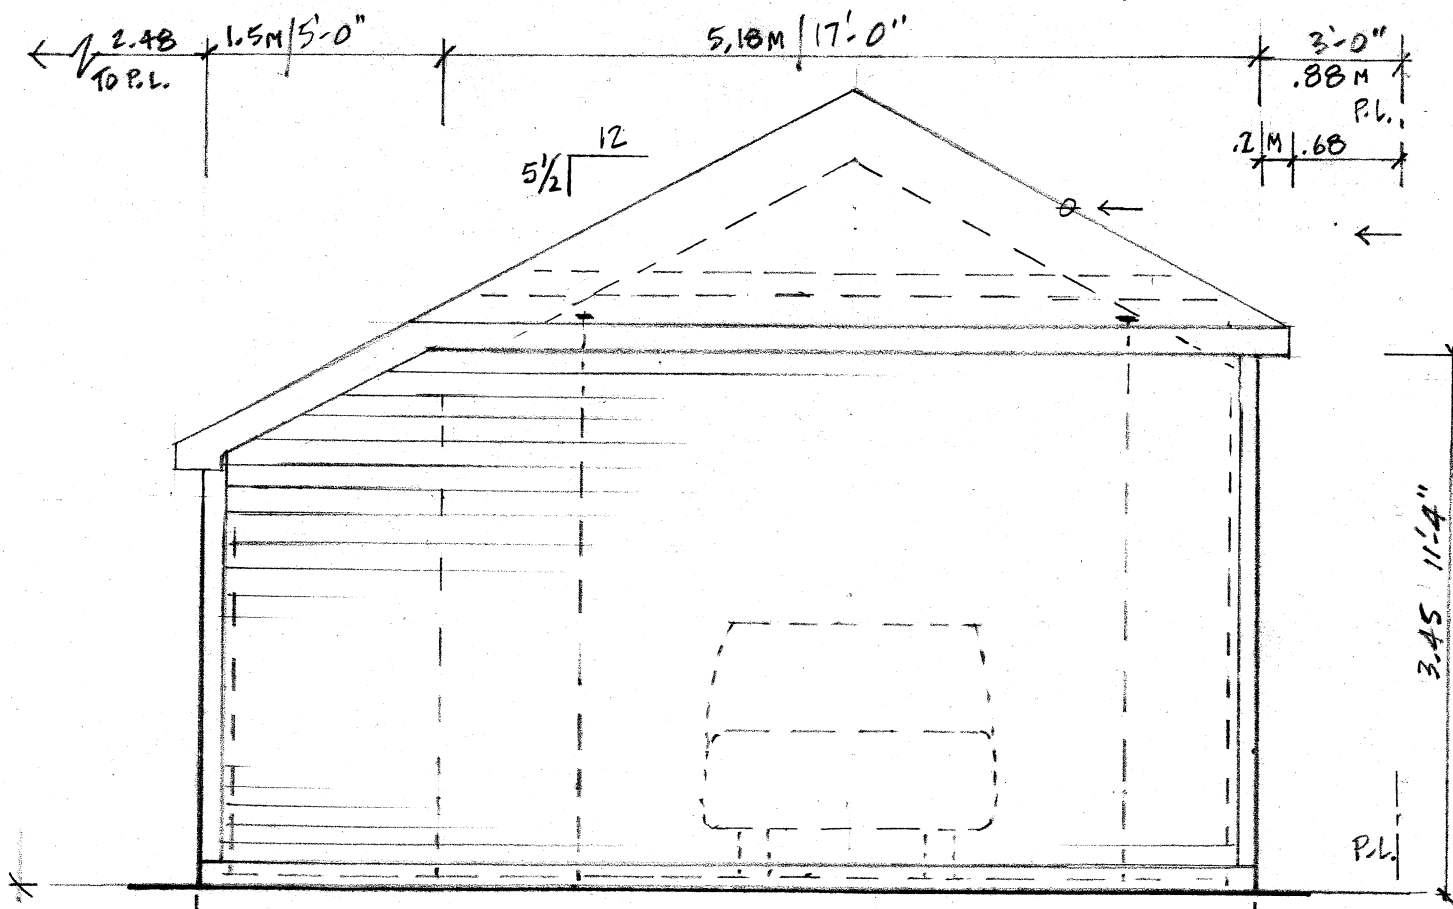

REAR ELEVATION

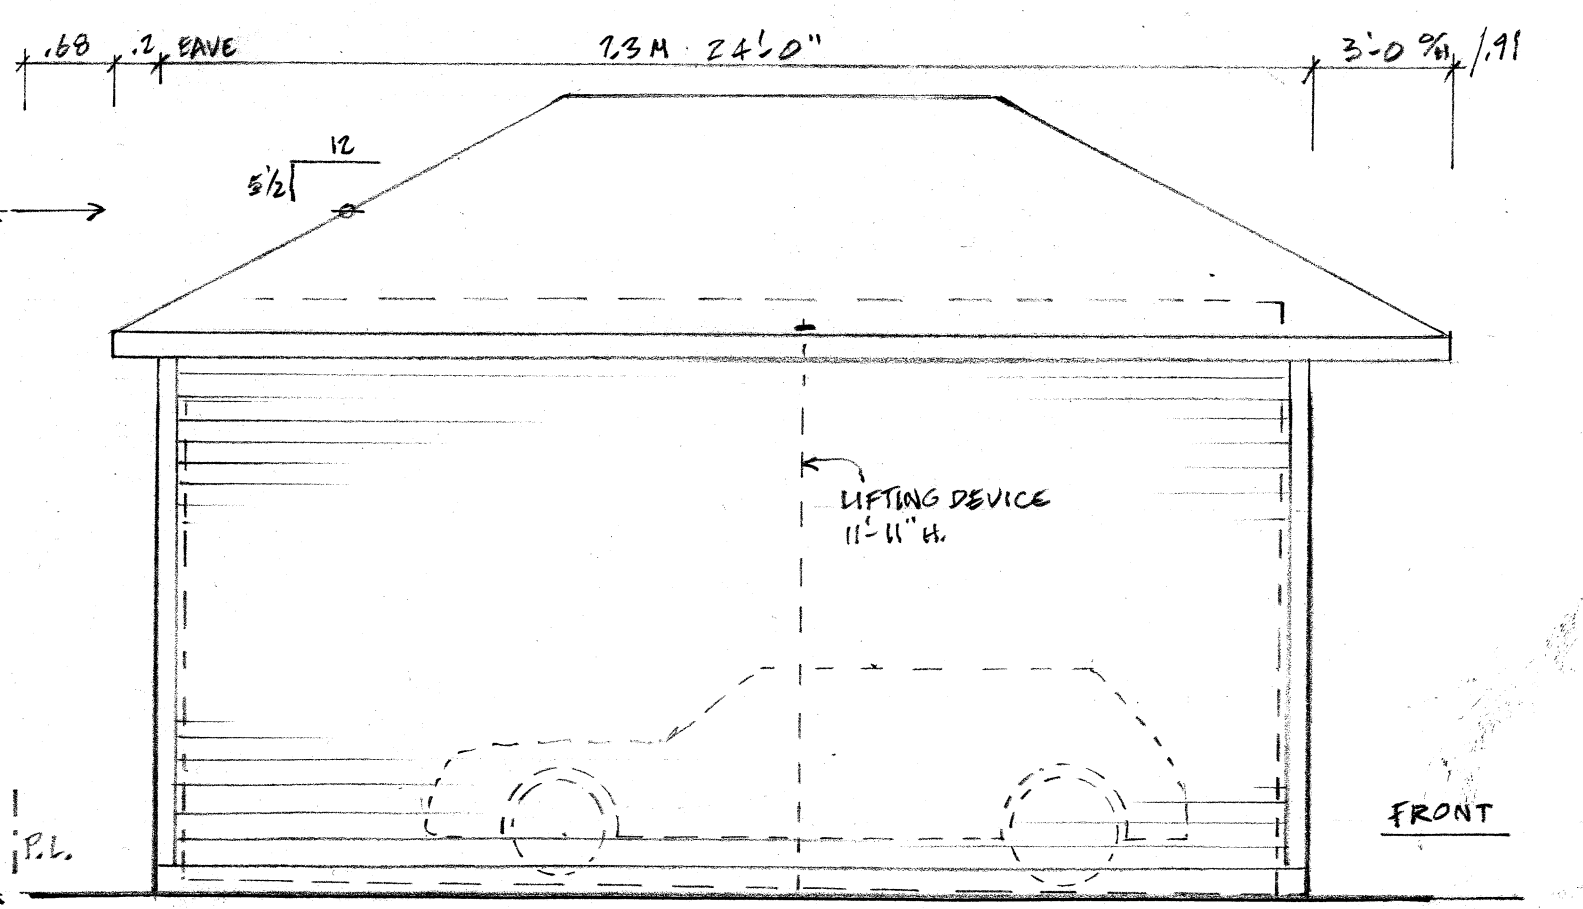

SOUTH SIDE ELEVATION



SCALE = 1/4" = 1'-0"

60 PINEHURST AVE. OTTAWA
 DWG. - PTELFER JAN. 27, 2016