




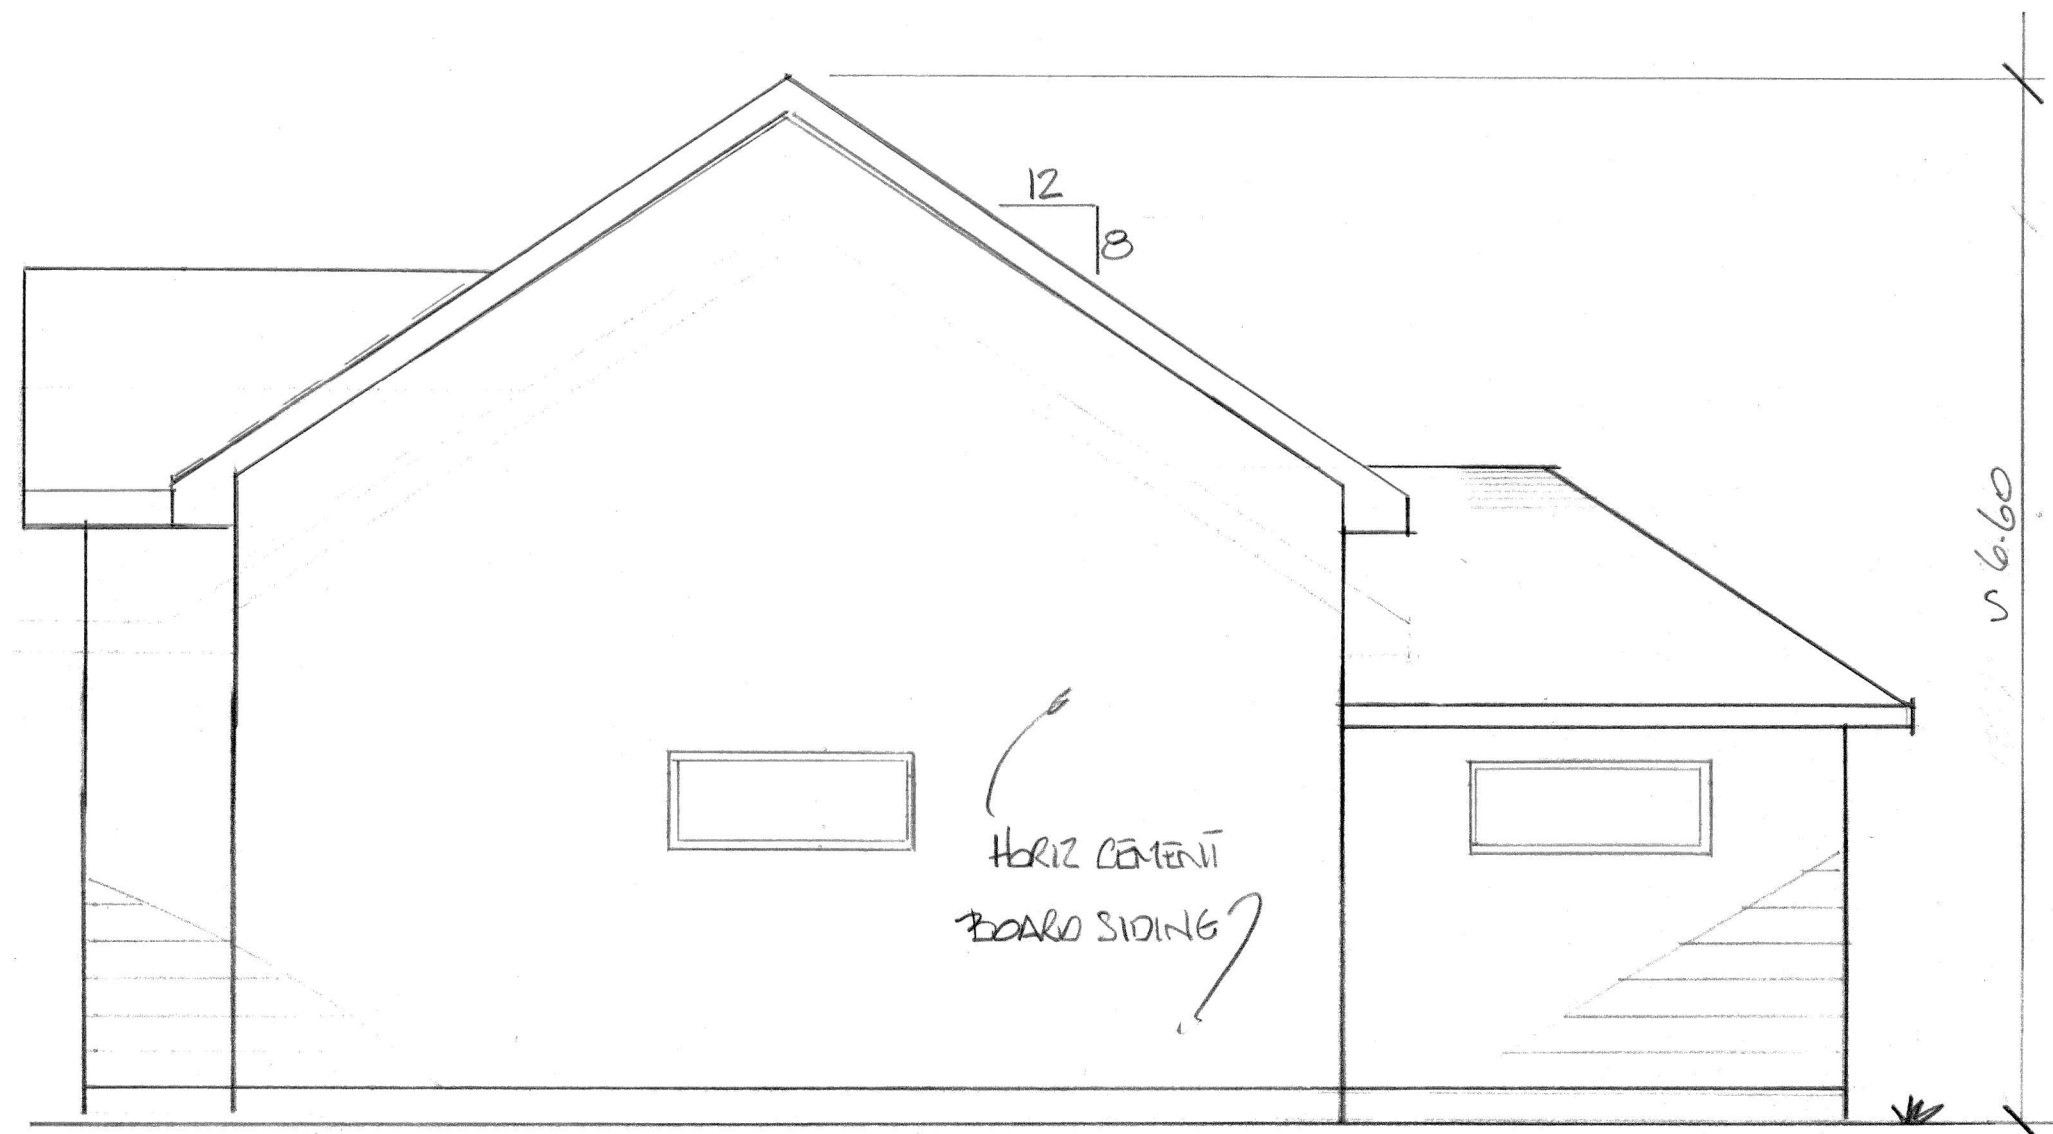

RIGHT SIDE

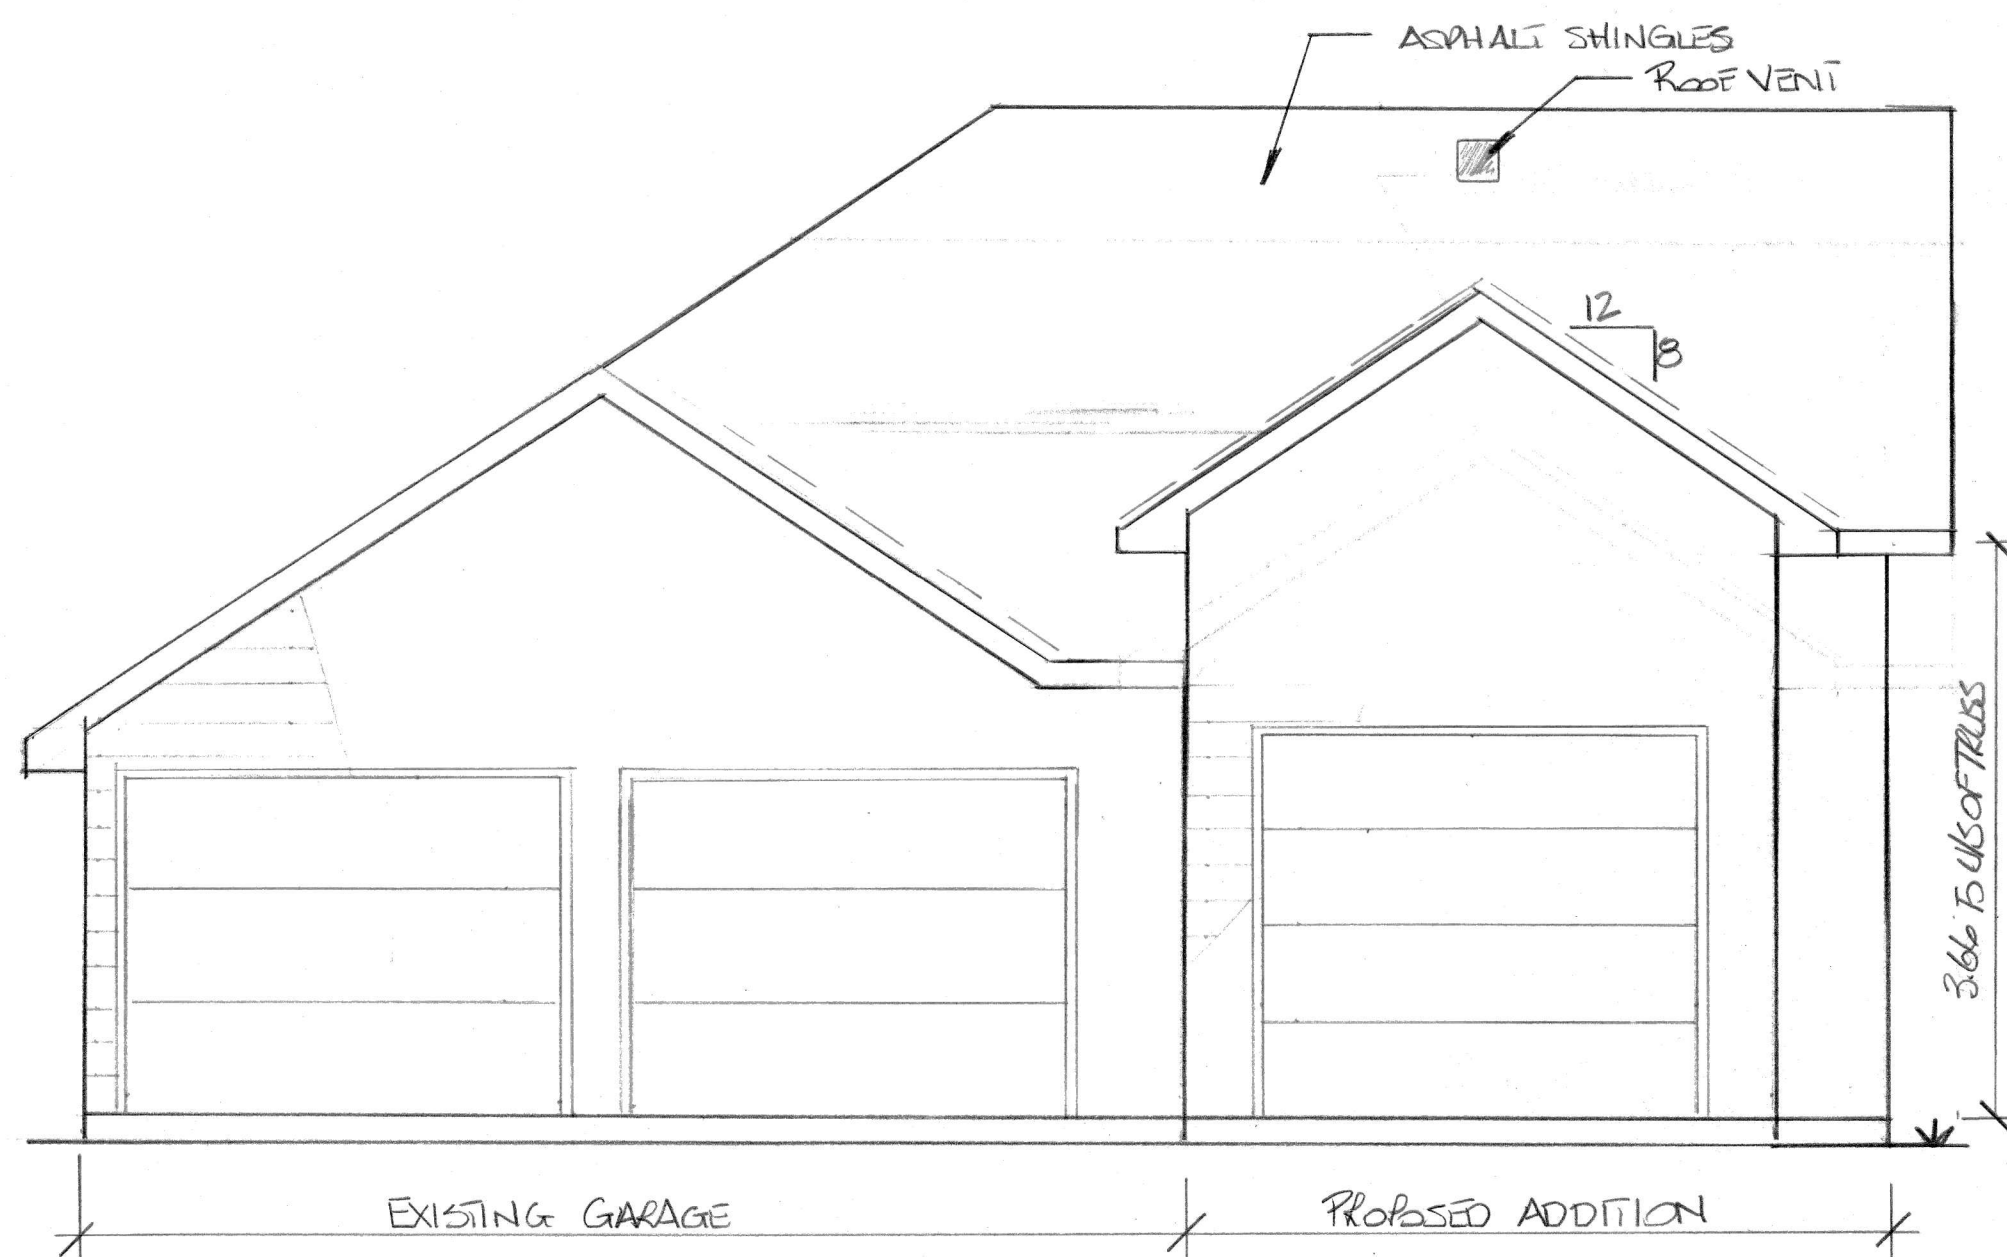

FRONT

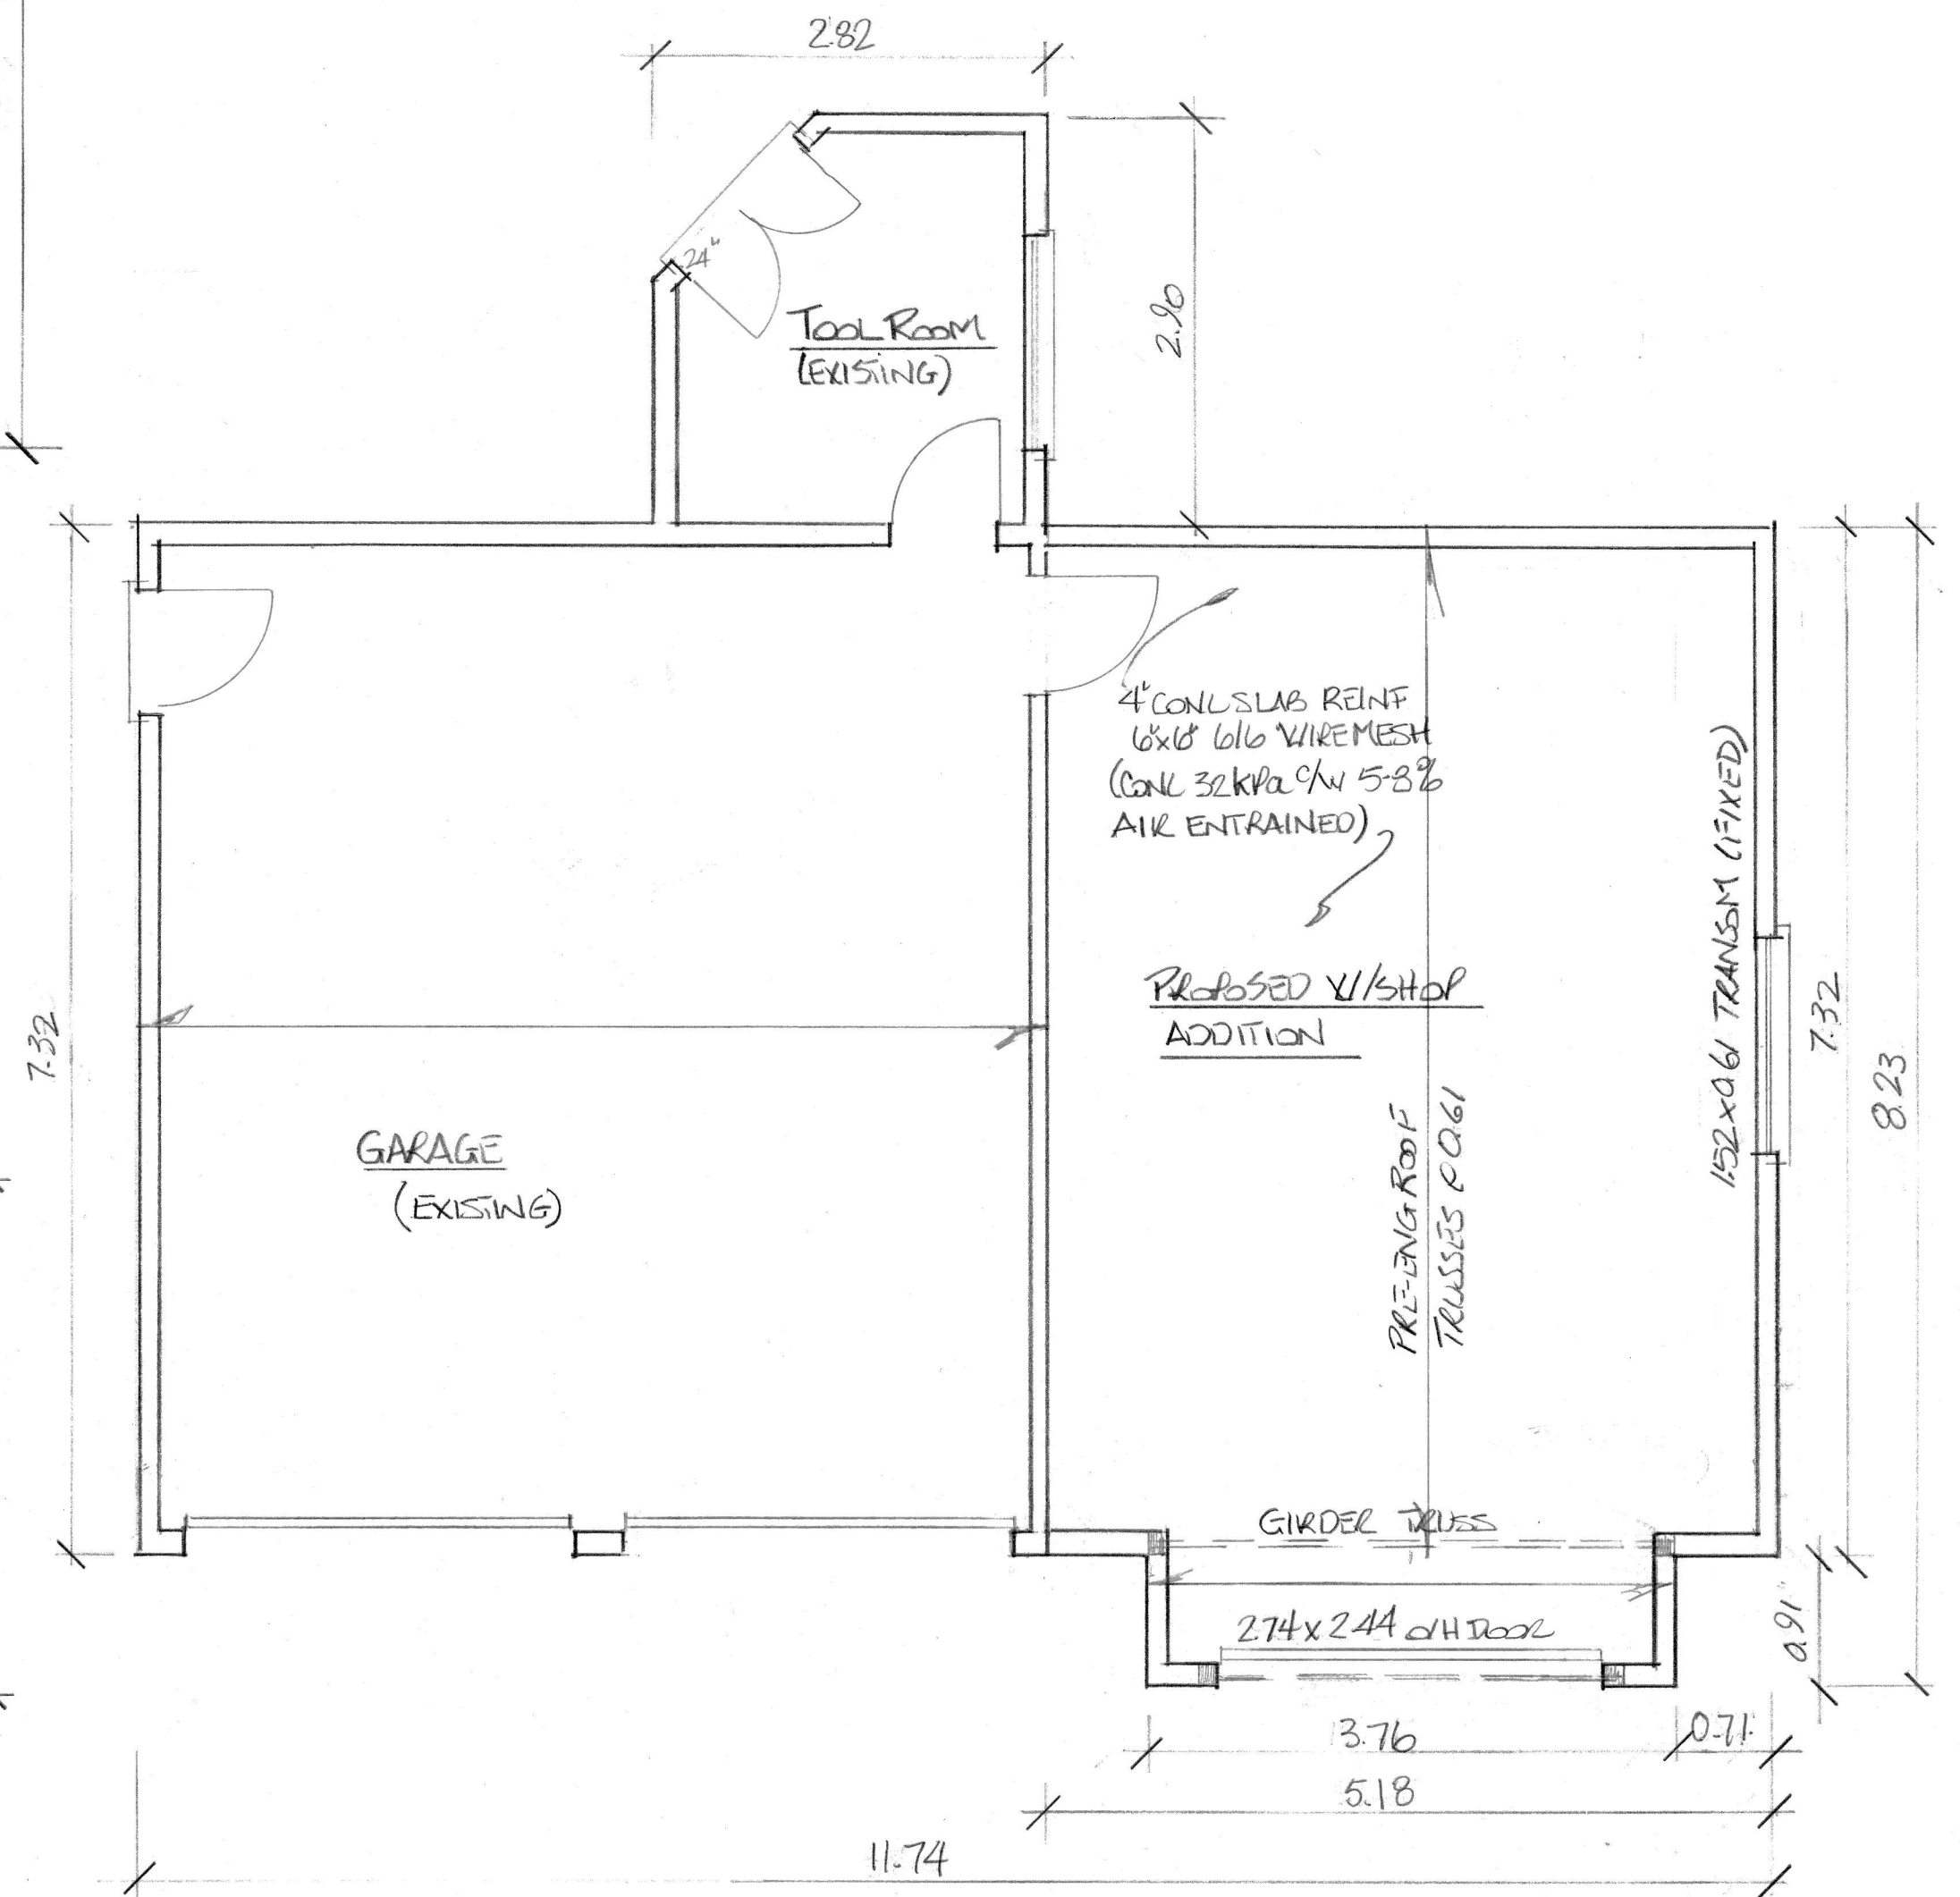

NOTE: SEE ATTACHED FOR CONSTRUCTION NOTES.



-DRAWING AGE 1/4"=1'-0" SCALE
DIMENSIONS SHOWN IN METRIC (MAY 31, 2022)

FLOOR PLAN

EXISTING AREA: 56.11 m²
PROPOSED AREA: 41.34 m²

PROPOSED WORKSHOP ADDITION	
MR. M. DEKLEER	
4772 BOUNDARY RD	
CARLSBAD SPRINGS	
S19016	
DRAWN BY D.E. BACKS	DATE 22/9/22
SCALE METRIC	DATE MAY 1 2020
1 OF 2	

CROSS-SECTION

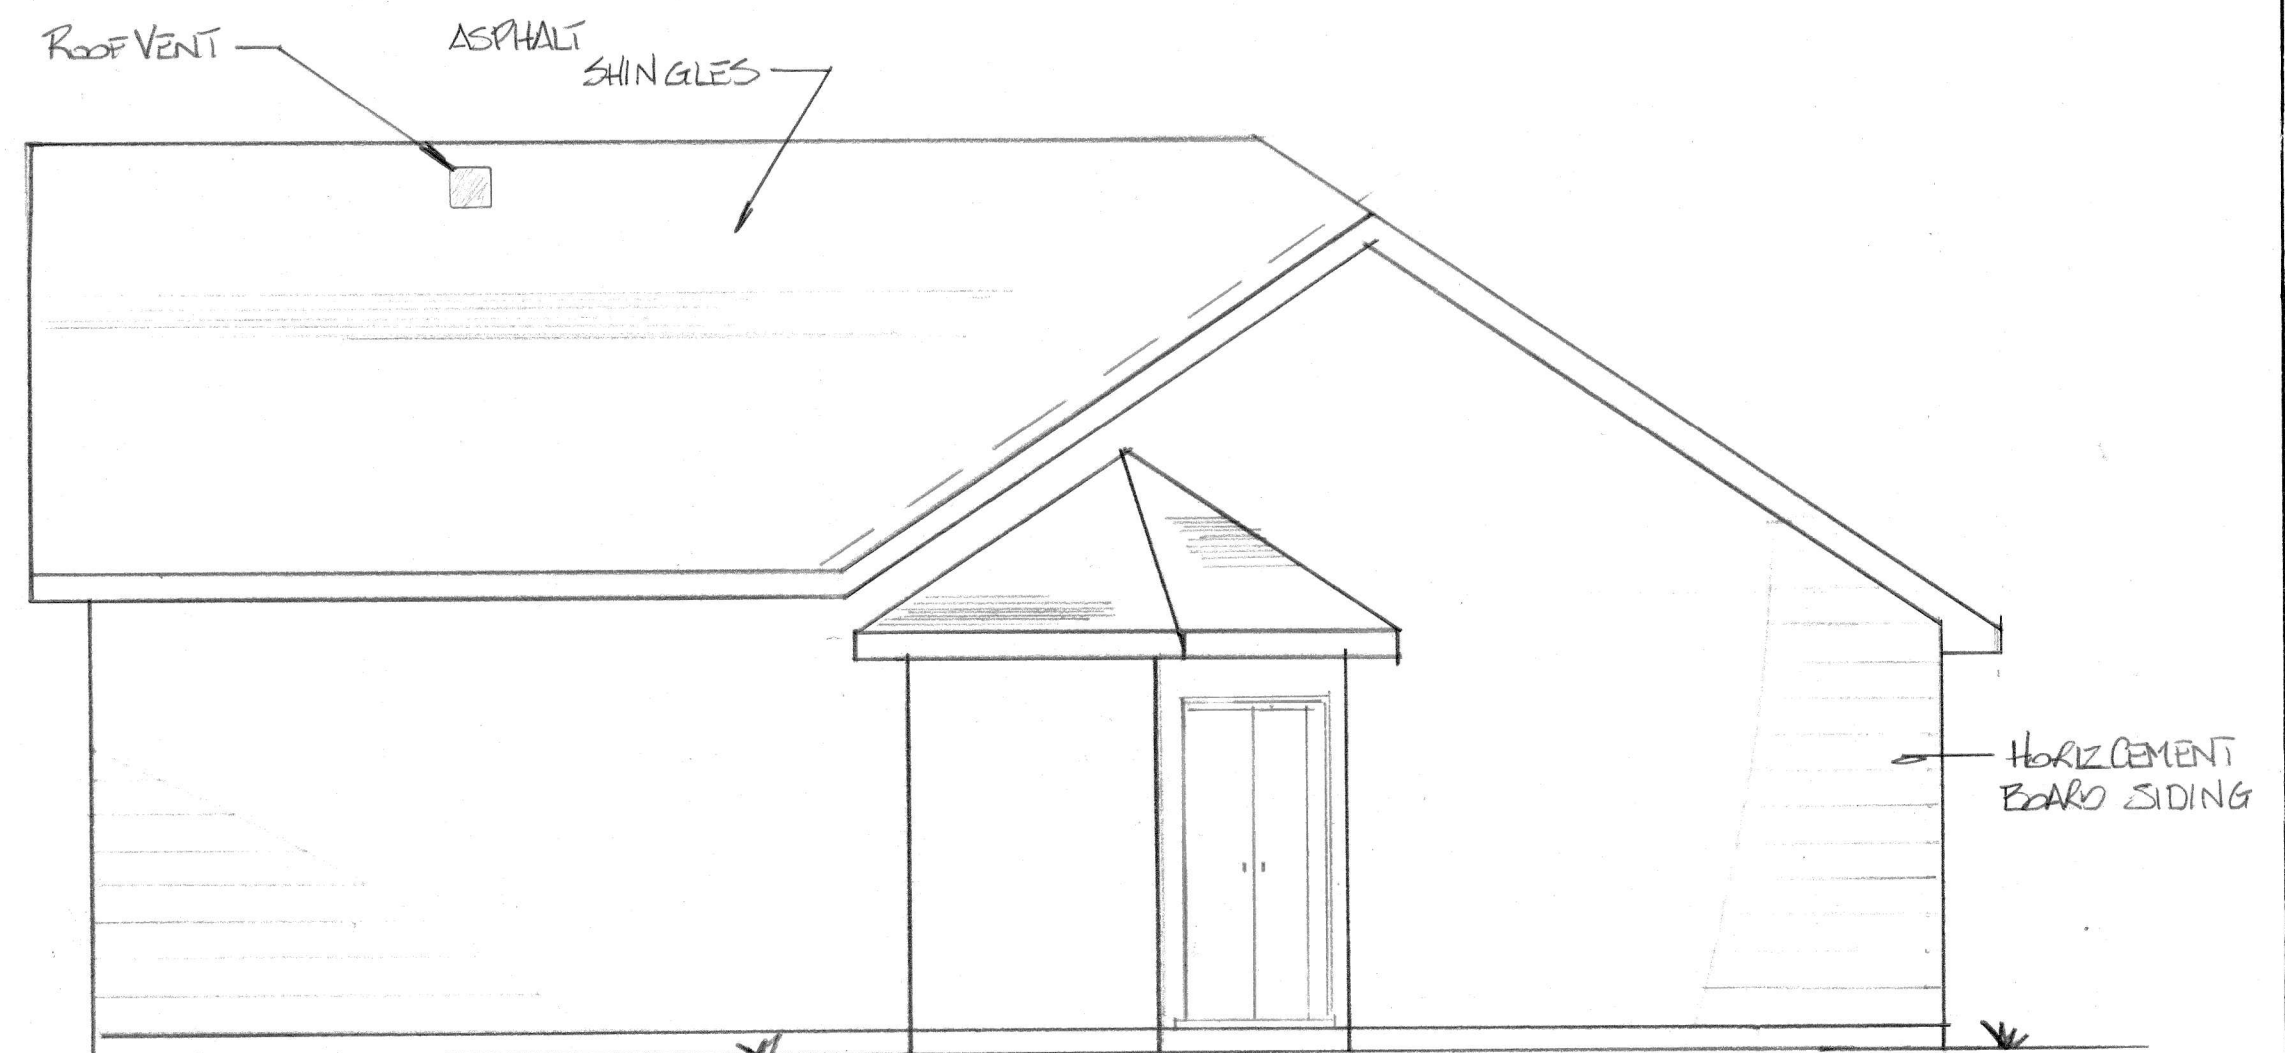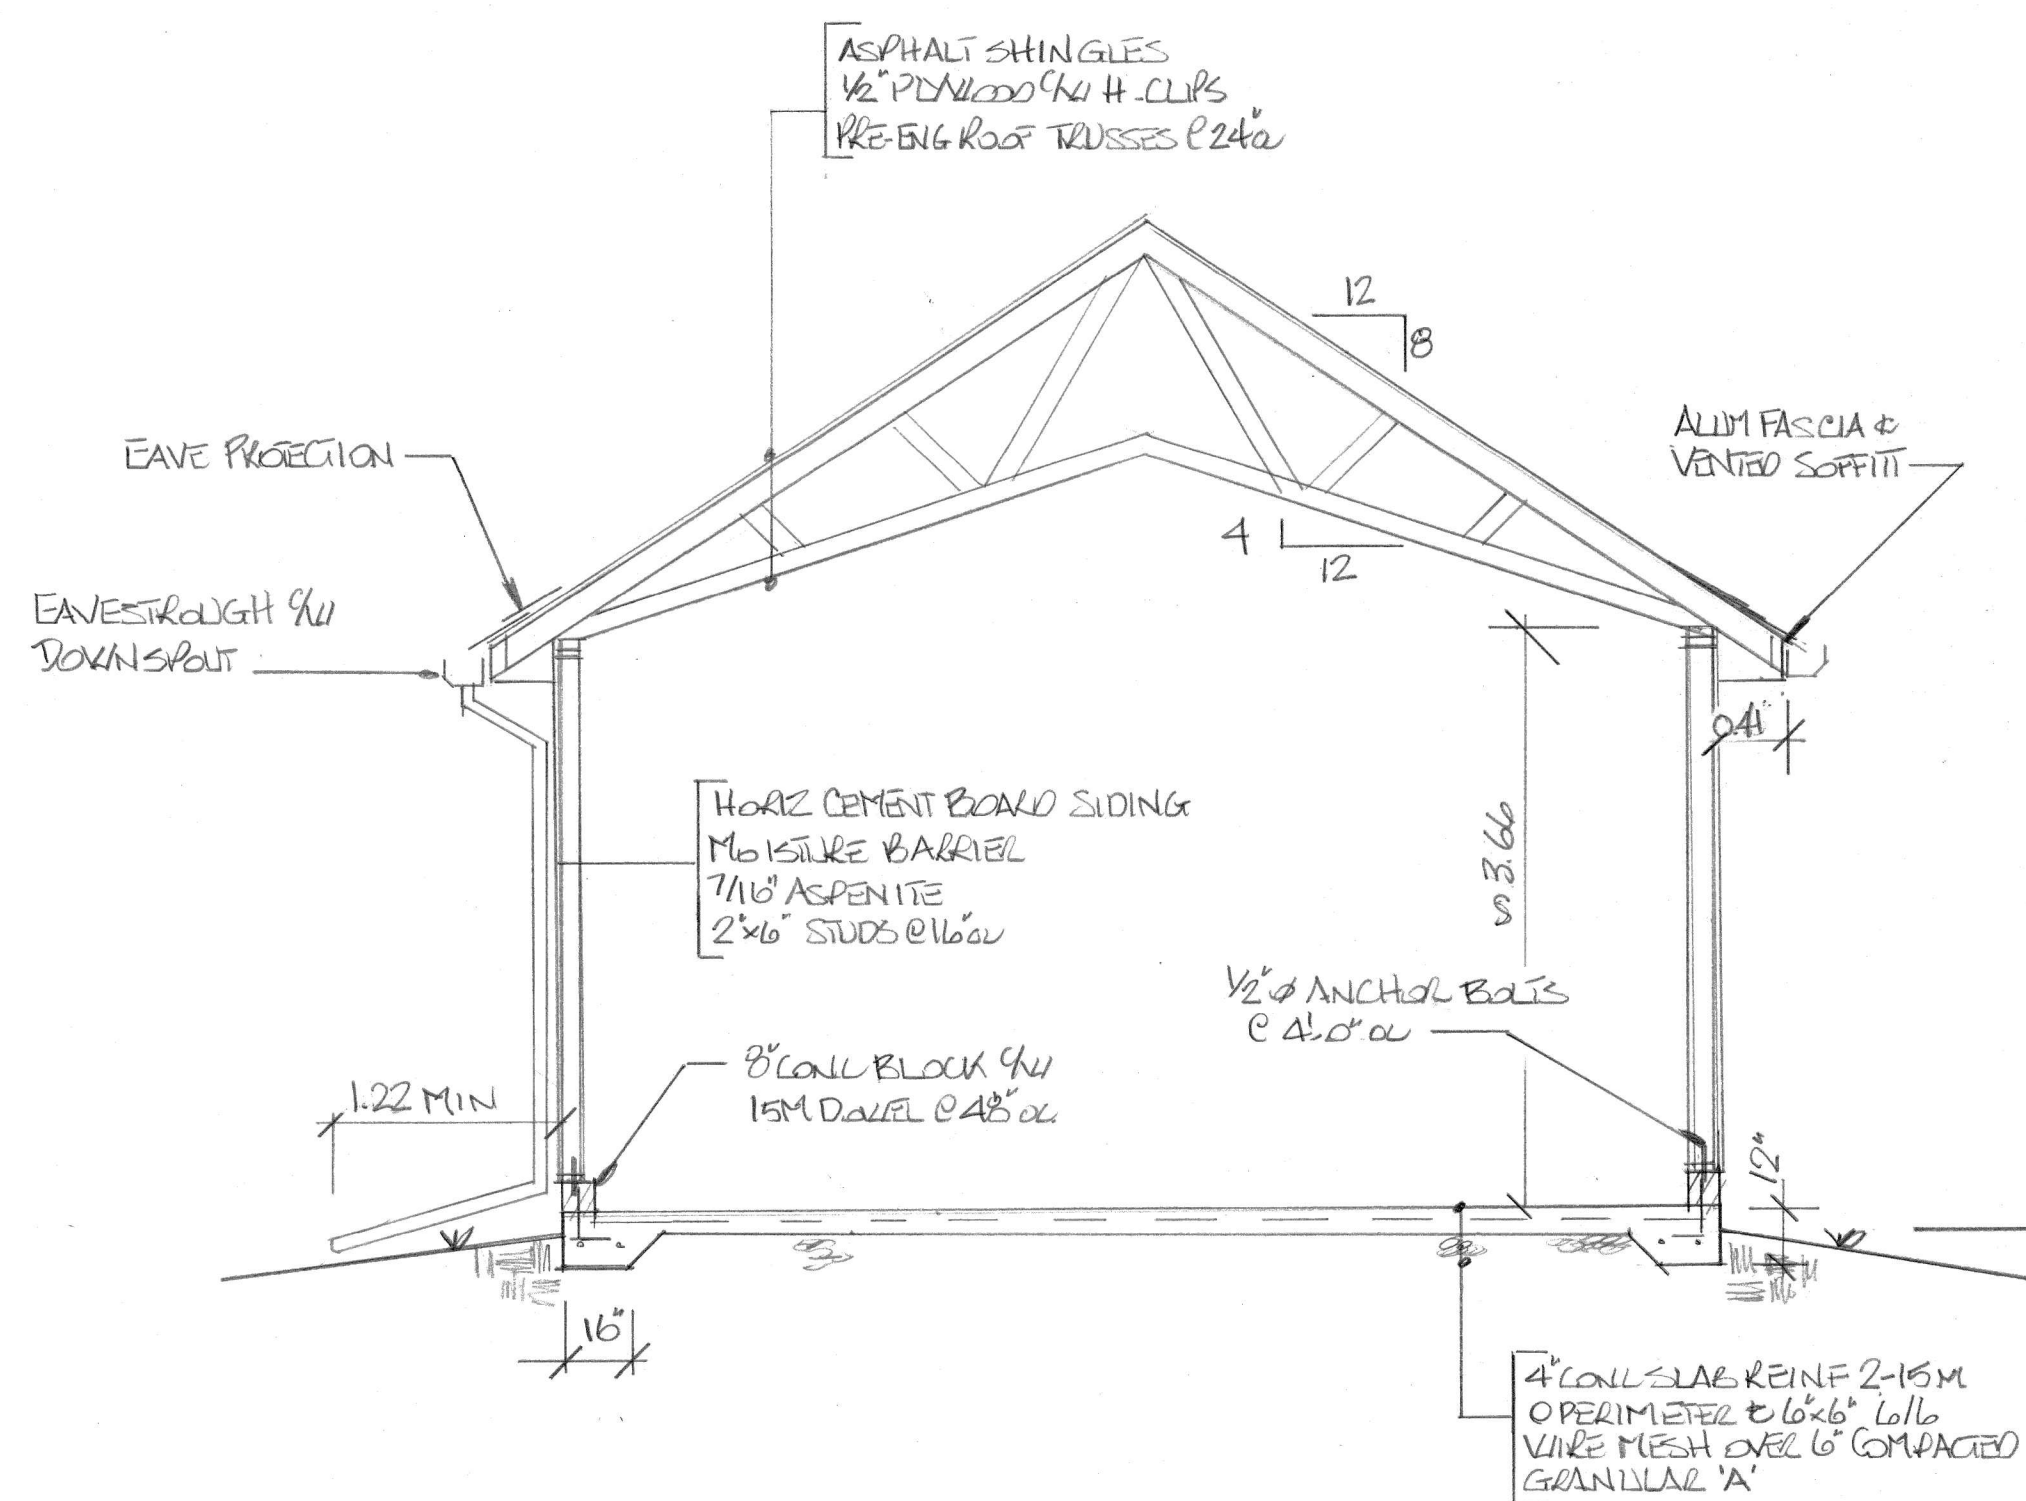

REAR

DRAWN BY: D.E. BACKS	DATE: MAY 1, 2020	2 OF 2
SCALE: AS NOTED		

210010