



162 PRESTON STREET OTTAWA, ONTARIO  
T: 613-299-8505

**Committee  
of Adjustment**

March 30, 2022

City of Ottawa

ISSUE RECORD

[illegible]

CLIENTS:

CASA VERDE CONSTRUCTION


PROJECT TITLE:

REBECCA DEVELOPMENT

DRAWING TITLE:  
PROPOSED SITE PLAN

DATE AS NOTED	DRAWN BY JcF	JOB No.	DRAWING No.
SCALE AS NOTED	CHECKED BY	20-011	A-100

ARCHITECTURAL

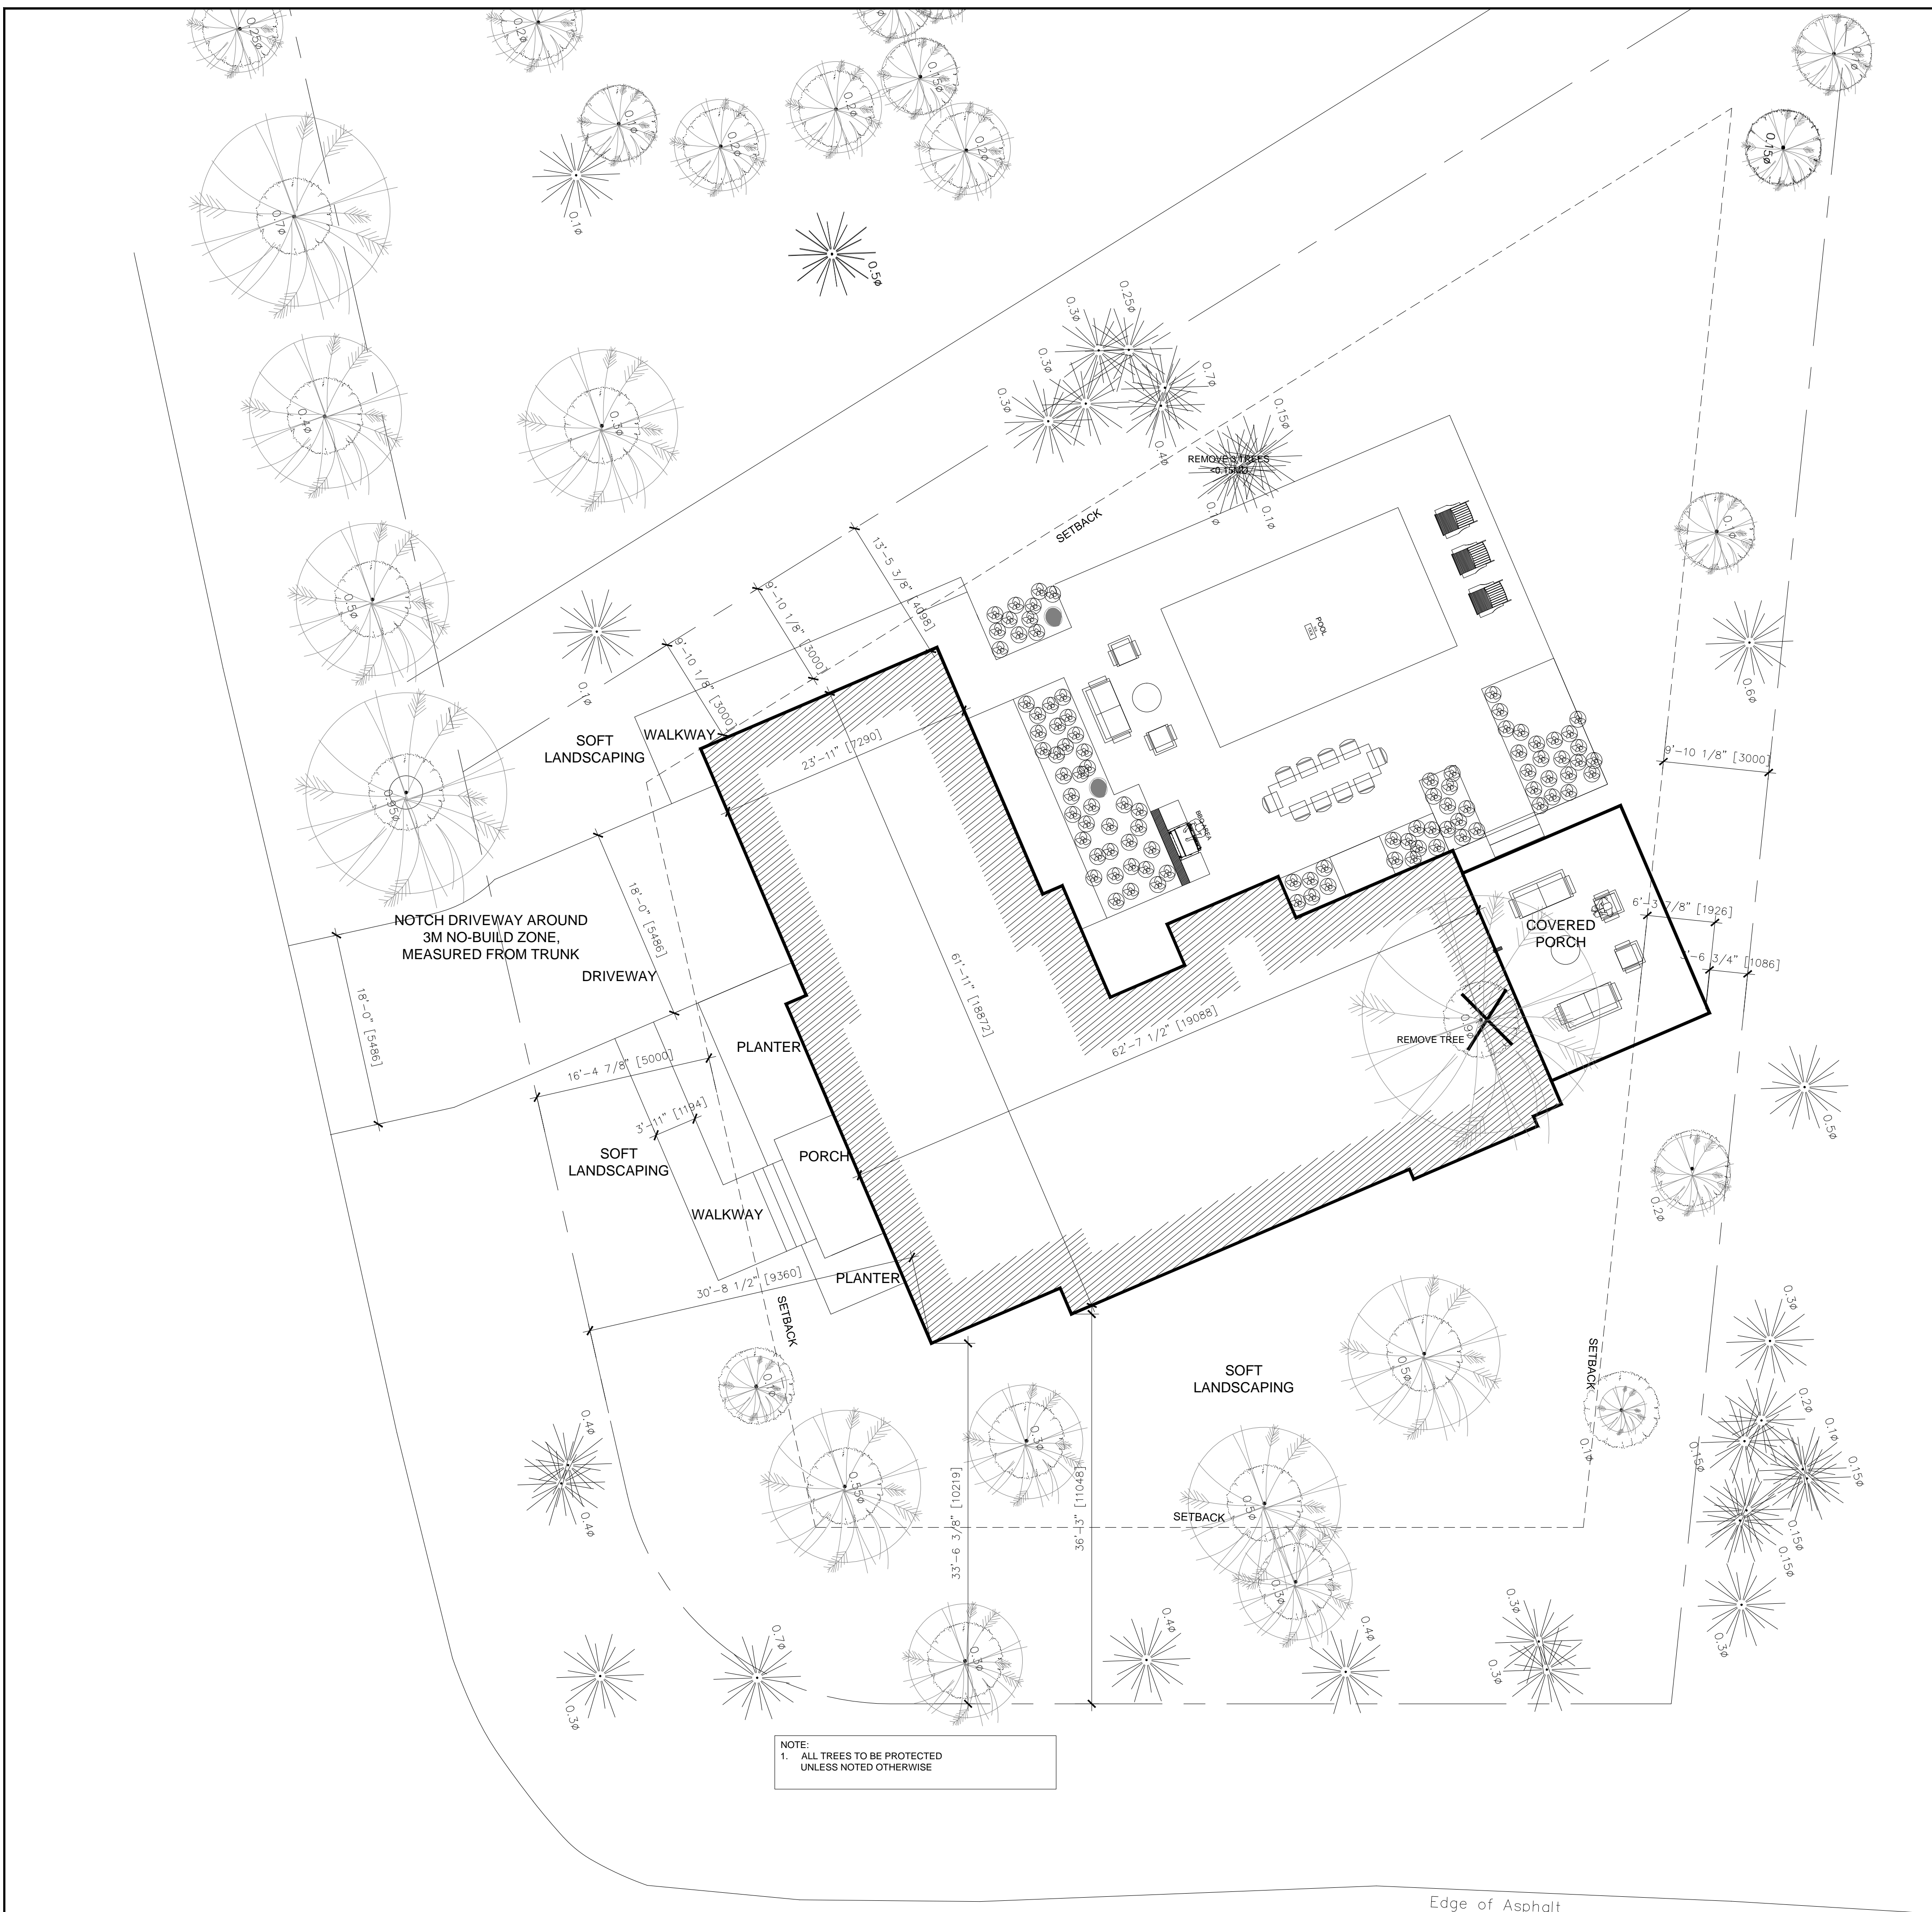

NOTE:  
1. ALL TREES TO BE PROTECTED  
UNLESS NOTED OTHERWISE

Edge of Asphalt

01 PROPOSED SITE PLAN  
A-100 SCALE 1/8" = 1'-0"