
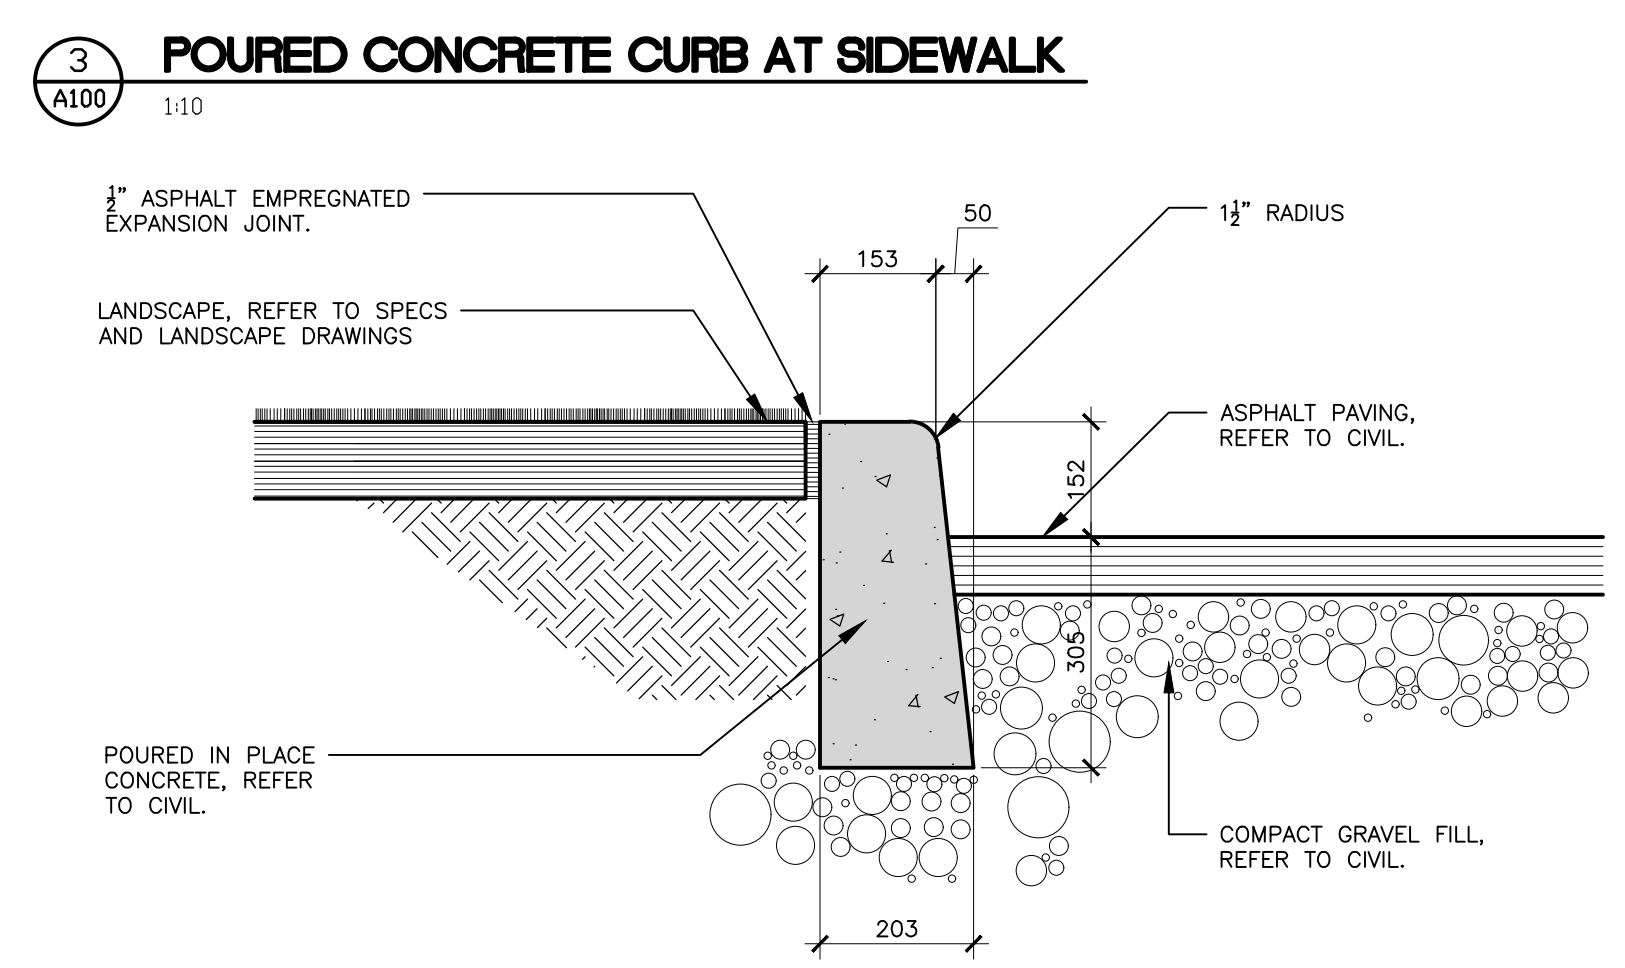
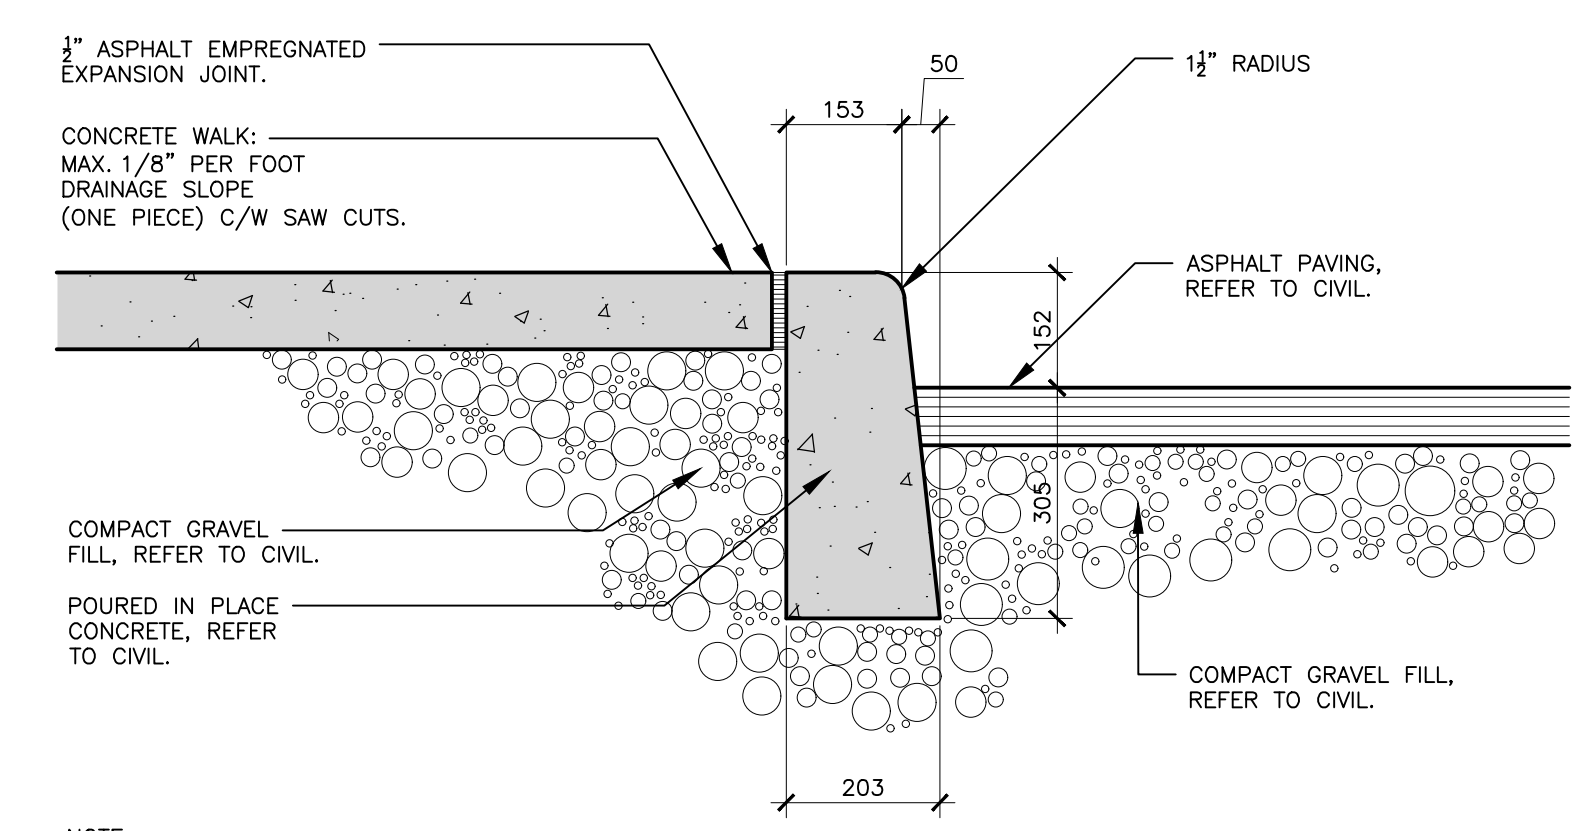
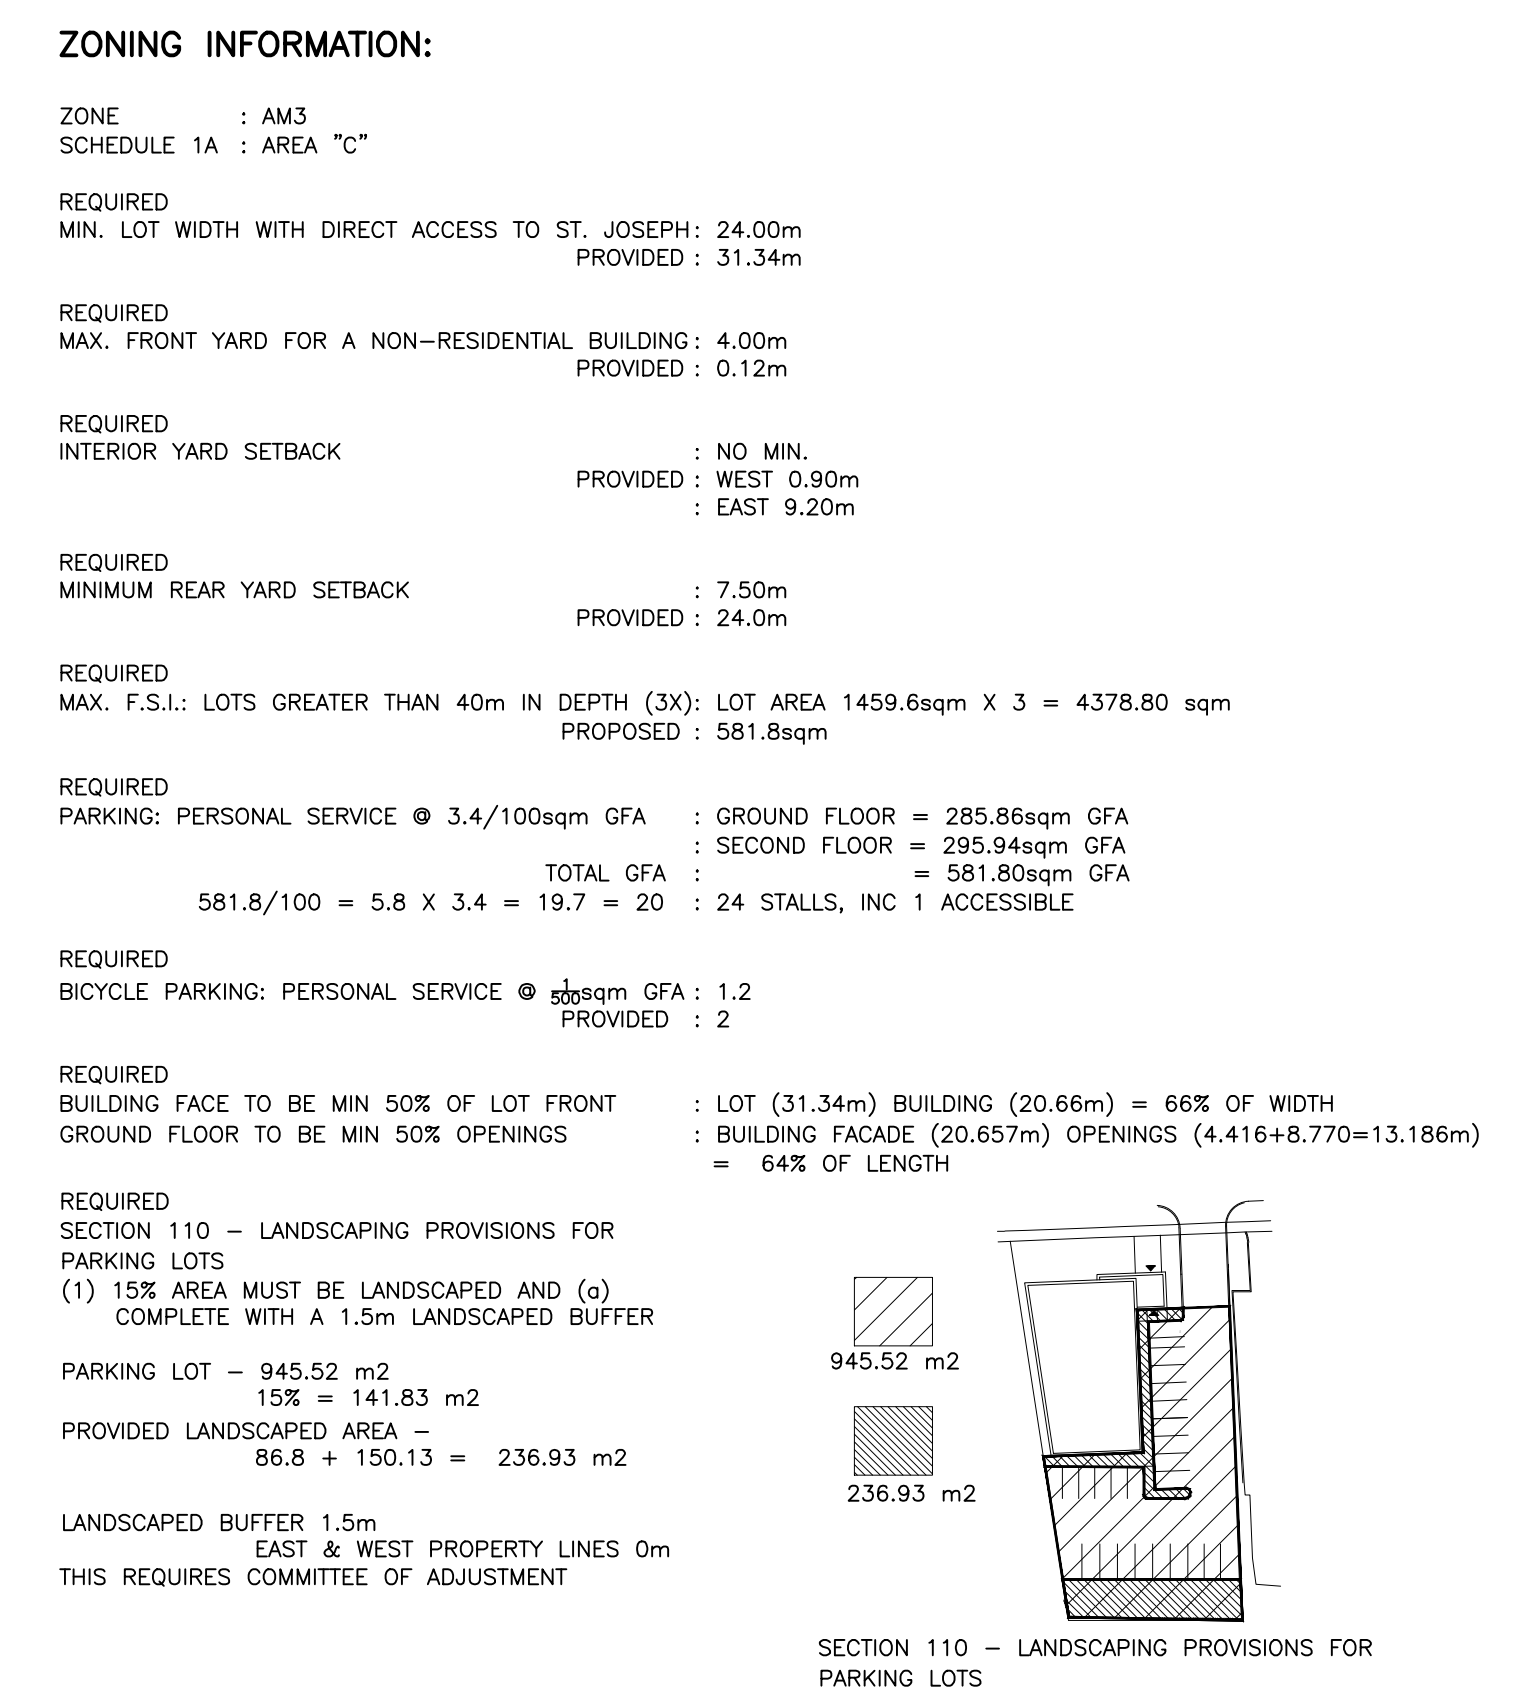
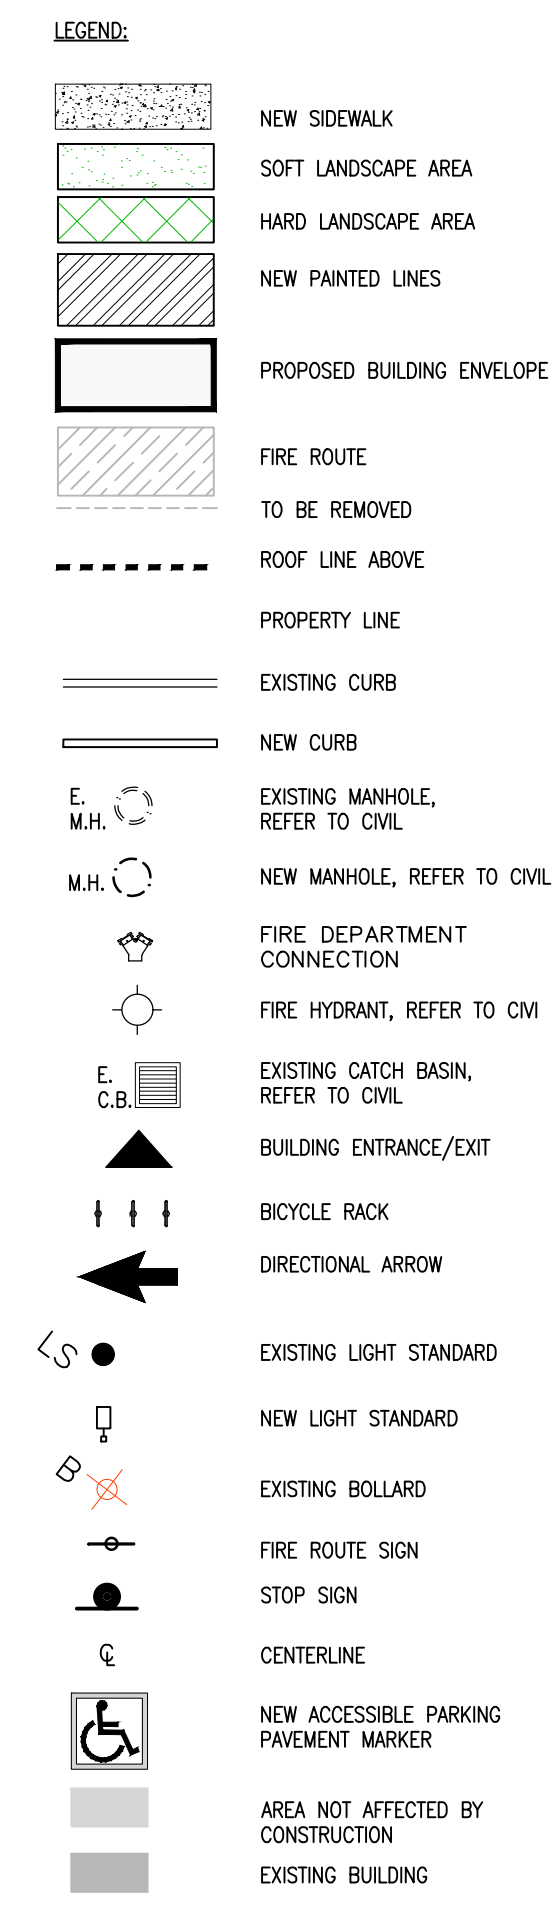


City of Ottawa

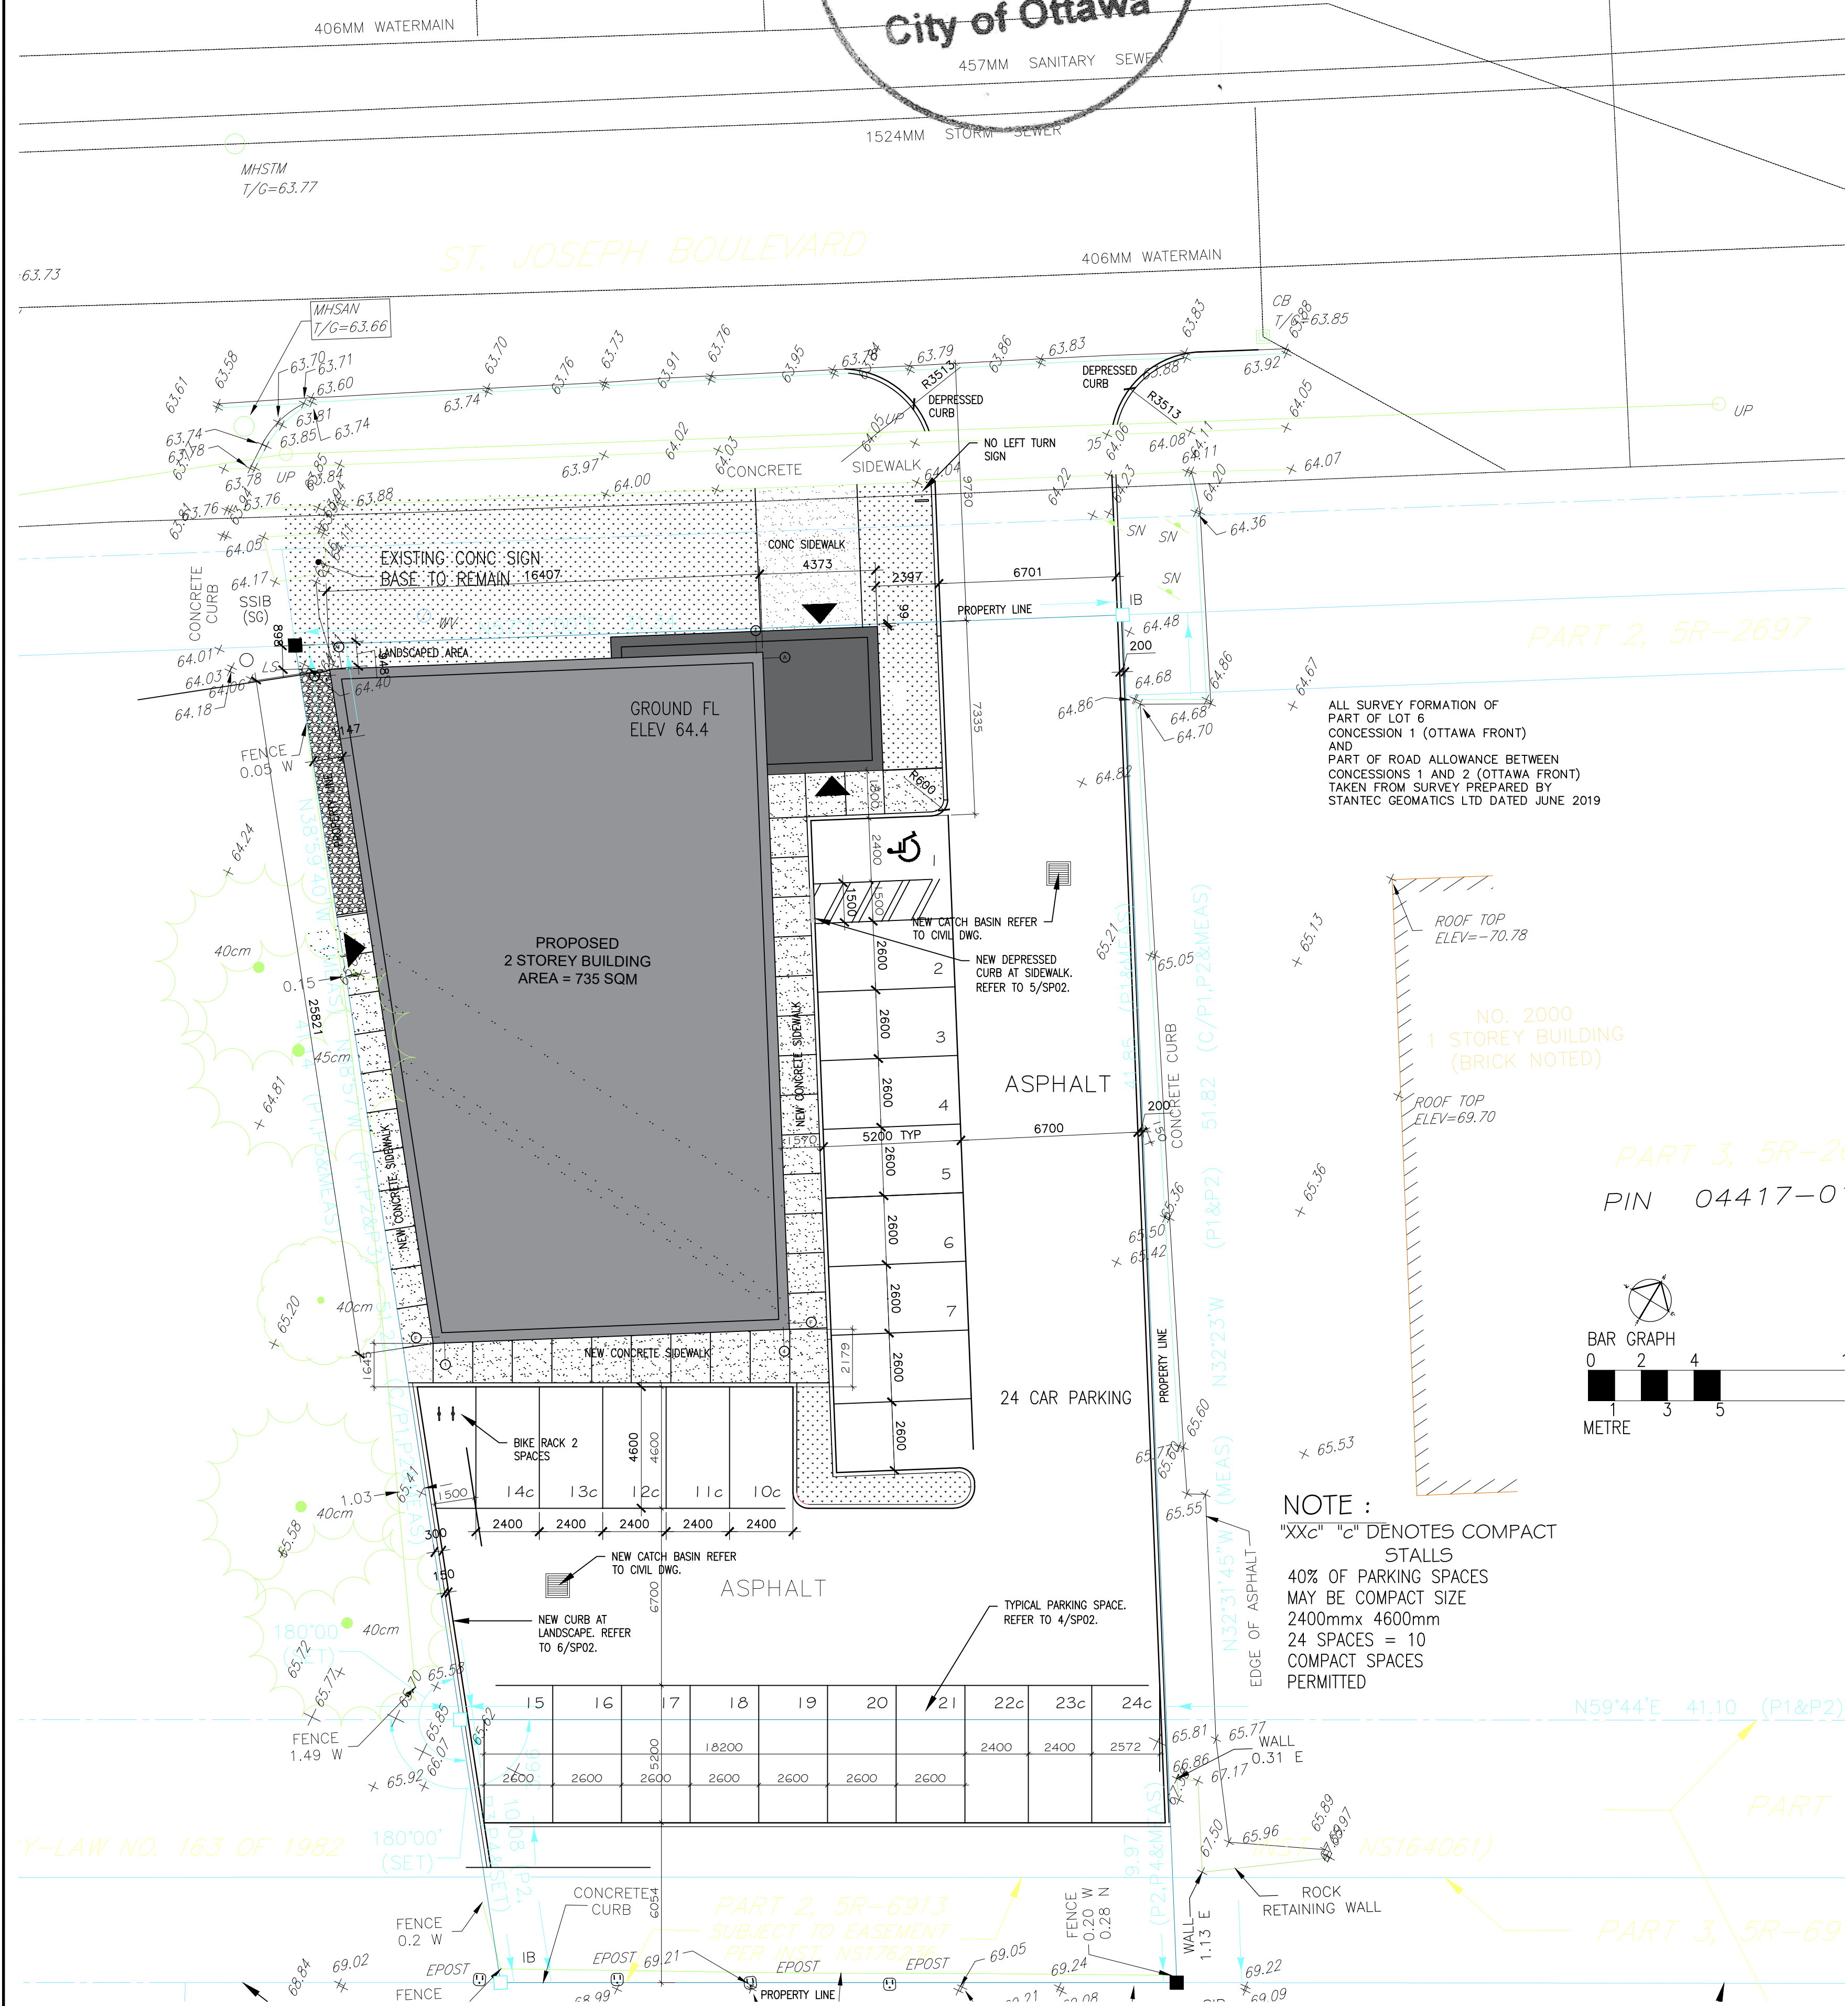

KEY PLAN

PROJECT SITE

NORTH

STAMP

ALL CONTRACTORS TO VERIFY ALL DIMENSIONS ON SITE AND TO REPORT ALL ERRORS AND/OR OMISSIONS TO THE ARCHITECT.

ALL CONTRACTORS MUST COMPLY WITH ALL CODES AND BYLAWS AND OTHER AUTHORITIES HAVING JURISDICTION OVER THE WORK.

DO NOT SCALE DRAWINGS.

THIS DRAWING MAY NOT BE USED FOR CONSTRUCTION UNTIL SIGNED BY THE ARCHITECT.

COPYRIGHT RESERVED.

14		
13		
12		
11		
10		
09		
08		
07		
06		
05	COMMITTEE OF ADJUSTMENT	04/6/22
04	SITE PLAN 2ND REVIEW COMMENTS	04/5/22
03	SITE PLAN REVISIONS	01/31/22
02	SITE PLAN REVISIONS	12/01/21
01	ISSUED FOR CLIENT REVIEW	06/04/21
NO.	REVISION	MM/DD/YY DATE

WOODMAN ARCHITECT & ASSOCIATES LTD.	
201-4 BEECHWOOD AVENUE, OTTAWA, ONTARIO, CANADA K1L 6L5 TEL: 613 228 9850, FAX 613 228 9848, mailbox@woodmanarchitect.com	
CONSULTANTS: STRUCTURAL — MECHANICAL — ELECTRICAL —	
PROJECT: 1994 ST. JOSEPH, OTTAWA, ON	
DRAWING: SITE PLAN & SITE DETAILS	
DATE 04 JUNE, 2021	JOB NO. 1964
SCALE AS SHOWN	DRAWING NO. A100
DRAWN BY A.S., S.B.	
REVIEWED BY R.J.W., R.W.	