


VAN VLIET ROAD

5631 VAN VLIET RD.
48.900

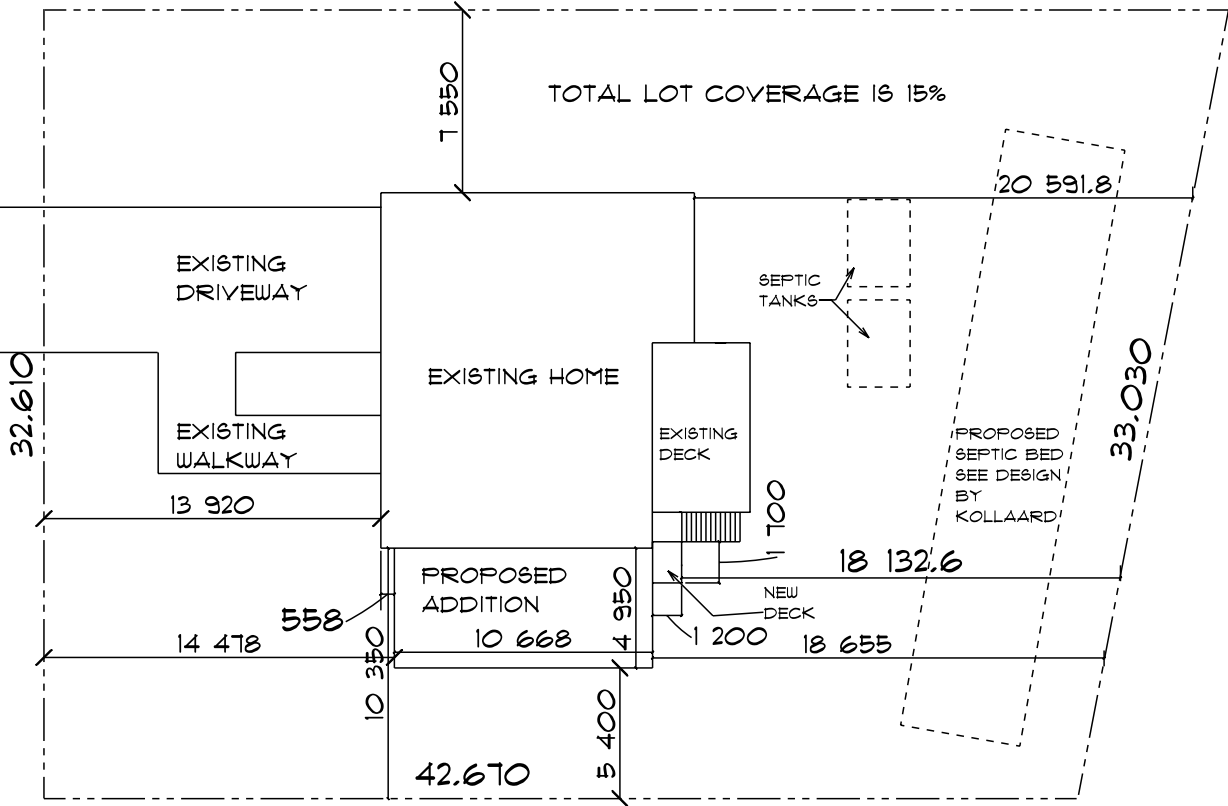

CHRISTOPHER DRIVE

SITE PLAN

SCALE 1:200

structural engineer stamp if required:

Therault Design
Architecture - Planification

I, Andre Therault, Therault design, Take responsibility for design work on behalf of a firm registered under Subsection 3.2.4 of division C. of the building code. I and the firm is registered in the appropriate class/categories.

Individual: 22968
Firm: 105420

Date: _____

Signature of Designer: _____

ANDRE THERAULT
2251 ESFRUIT DRIVE, ORLEANS
K4A 0A4
tel: (613) 834-5284
fax: (613) 834-0895
email: therault85@gmail.com

2	SITE PLAN	9 MAY 2022
1	SITE PLAN	15 FEB 2022

Project name

PROPOSED ADDITION
for
5631 VANVILET ROAD

drawn by: _____ drawing no: _____

H. MAUR 61

Project no. 2021-245 1