


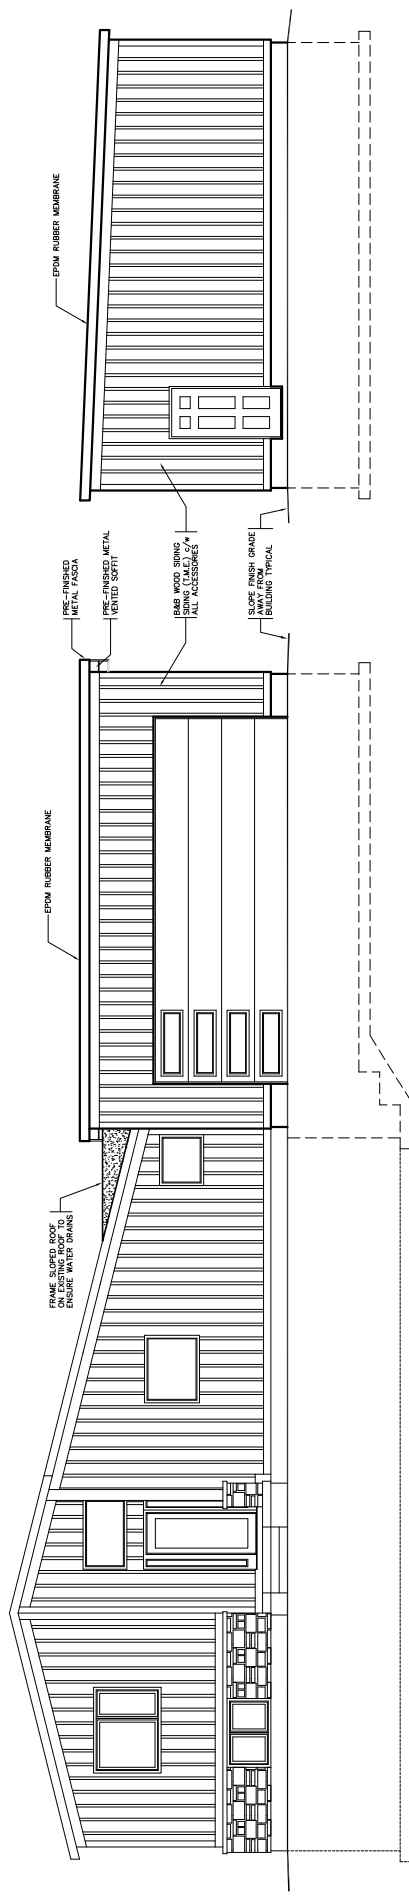


NORTH ELEVATION

EAST ELEVATION

WEST ELEVATION

B.C.I.N. - BUILDING CODE IDENTIFICATION NUMBER UNDESIGNED, UNREVIEWED AND UNREGISTERED FOR THE PURPOSES OF THE BUILDING ACT AND REGULATIONS AS SET OUT IN THE ONTARIO BUILDING CODE	SIGNATURE	
	Dane Heuvel	
	REGISTRATION INFORMATION	
	REQUIRED UNLESS DESIGN IS EXEMPT UNDER DIVISION C.3.2.5 OF THE ONTARIO BUILDING CODE	
INDIVIDUAL NAME:	DAVE HEUVEL	FIRM NAME
INDIVIDUAL B.C.I.N.:	24012	FIRM B.C.I.N.: 29900

DATE	No.	REVISION
06/28/21	1	ISSUED FOR PERMIT

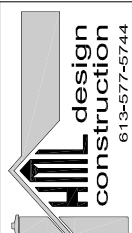

613-577-5744

PROJECT

PROPOSED GARAGE ADDITION
FOR JAMES LECLAIRE
2285 SUMMERSIDE DRIVE

MANOTICK ONTARIO

TITLE

ELEVATIONS AND
BUILDING SECTIONS

scale 3/16"=1'-0"

date JUNE, 2021

drawn by dch

checked by

job no. 21027

drawing no. A.3