


1 FRONT VIEW (EAST) - FROM THE STREET
A8 SHOWING DRIVEWAY AND EXISTING TREES - NTS

2 FRONT VIEW EAST A8 NTS



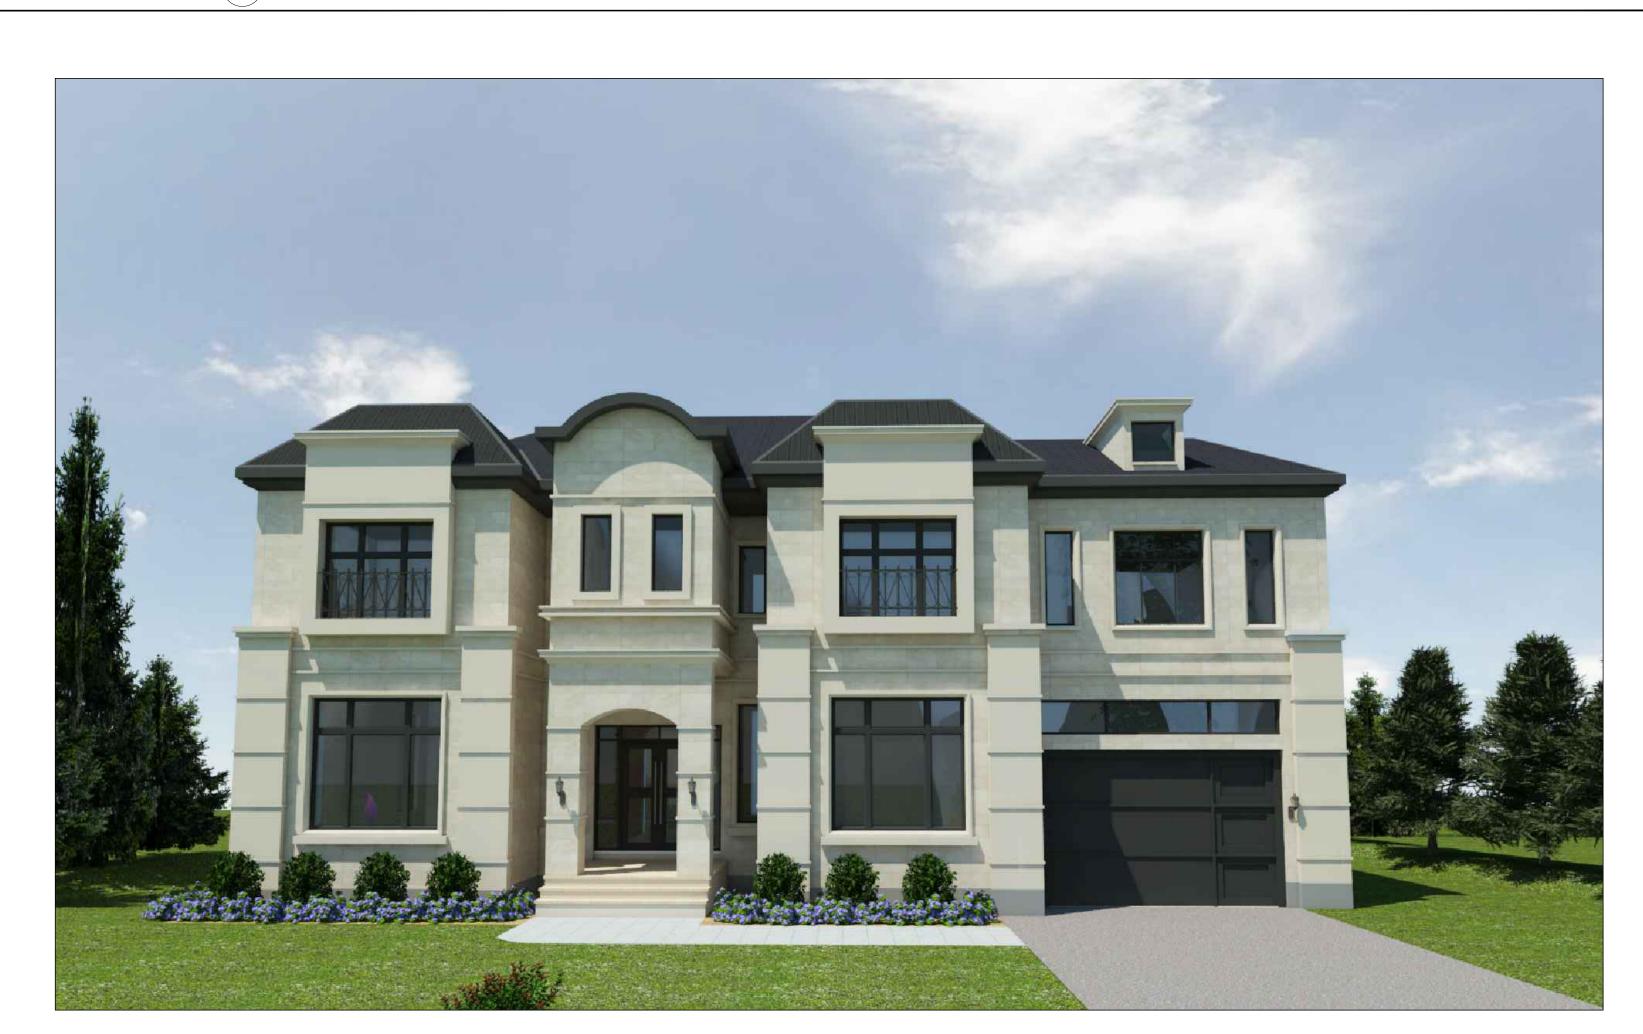

3 LEFT SIDE ELEVATION VIEW (SOUTH-WEST)
A8 NTS



4 REAR ELEVATION VIEW (WEST)
A8 NTS



	SJDolormente		
	SANTOS J.D. DOLORMENTE INDIVIDUAL BCIN: 21715		
	FIRM BCIN: 40800, SDG DESIGNS		
PROJECT:			
PRO	JECT:		
	JECT: PROPOSED 2 STOREY		
F			

HE UNDERSIGNED HAS REVIEWED AND TAKE RESPONSIBILIT OR THIS DESIGN AND HAS THE QUALIFICATION AND MEETS HE REQUIREMENTS SET OUT IN THE ONTARIO BUILDING ODE AS A DESIGNER.

00 AUG2-22 ISSUED FOR HCD REVIEW 00 JUL12-21 PRELIMINARY FOR REVIEW

RAWING TITLE: EXTERIOR RENDERINGS

DESIGNED: S.D.	DRAWN: S.D.