


2 PROPOSED GROUND FLOOR
3/16" = 1'-0"



1 PROPOSED BASEMENT
3/16" = 1'-0"

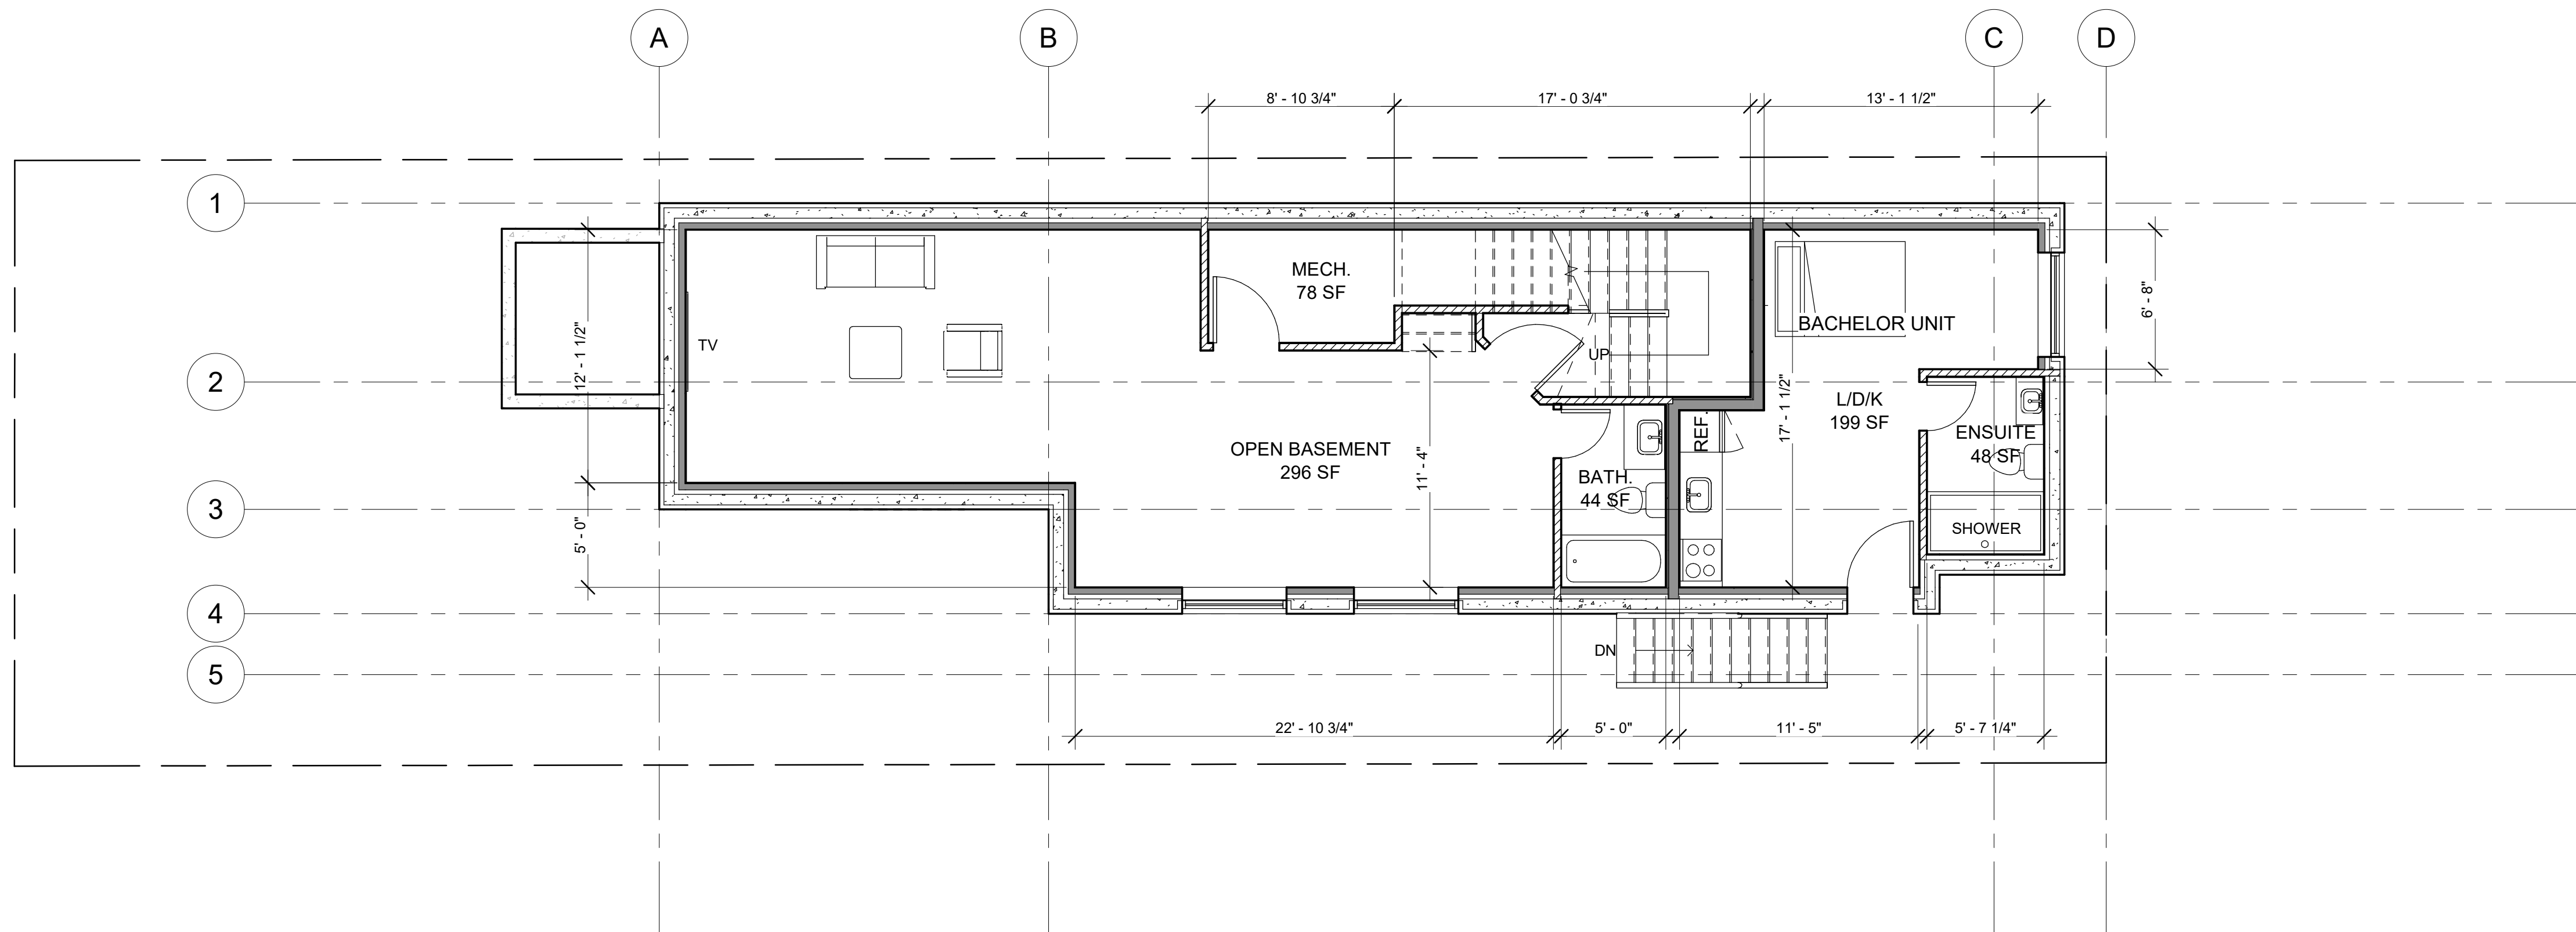

OTTAWA CARLETON CONSTRUCTION
GROUP LTD. - BCNR: 112782
337 SUNNYSIDE AVE, SUITE 101,
OTTAWA, ON K1S 0R9

FERNANDO MATOS - BCNR: 22431
613-884-4425

QUALIFICATION INFO
SMALL BUILDINGS

The undersigned has reviewed and takes
responsibility for this design, and has the
qualifications and meets the requirements
set out in the Ontario Building Code to be
a designer.

RESPONSIBILITIES:
DO NOT SCALE DRAWINGS

ALL DESIGN AND CONSTRUCTION TO BE IN
ACCORDANCE WITH THE ONTARIO BUILDING
CODE, 2012

ALL CONTRACTORS MUST WORK IN ACCORDANCE
WITH ALL LAWS, REGULATIONS AND BYLAWS
HAVING JURISDICTION

IT IS THE RESPONSIBILITY OF THE APPROPRIATE
CONTRACTOR TO CHECK AND VERIFY ALL
DIMENSIONS ON SITE AND REPORT ALL ERRORS
AND OMISSIONS TO THE ARCHITECT/DESIGNER

COPYRIGHT RESERVED

GENERAL NOTES:

527 CHAPEL ST.
NEW 3 STOREY
SINGLE DETACHED DWELLING

CONSULTANTS
STRUCTURAL -
MECHANICAL -
ELECTRICAL -

NO.	REVISION/ISSUE	DATE
9		
8		
7		
6		
5		
4		
3		
2		
1		

PROJECT: 527 CHAPEL ST.
NEW 3 STOREY DETACHED
527 CHAPEL ST.
OTTAWA, ON K1N 5A1

FLOOR PLANS

DRAWN BY: L.T. SHEET:
DATE: JAN 3, 2022
SCALE: AS NOTED

A1

527 CHAPEL ST.
NEW 3 STOREY
SINGLE DETACHED DWELLING

CONSULTANTS

STRUCTURAL -
MECHANICAL -
ELECTRICAL -

9
8
7
6
5
4
3
2
1

NO. REVISION/ISSUE DATE

PROJECT:

527 CHAPEL ST.
NEW 3 STOREY DETACHED

527 CHAPEL ST.
OTTAWA, ON K1N 5A1


FLOOR PLANS

DRAWN BY: L.T. SHEET:


DATE: JAN 3, 2022

SCALE: AS NOTED

A2

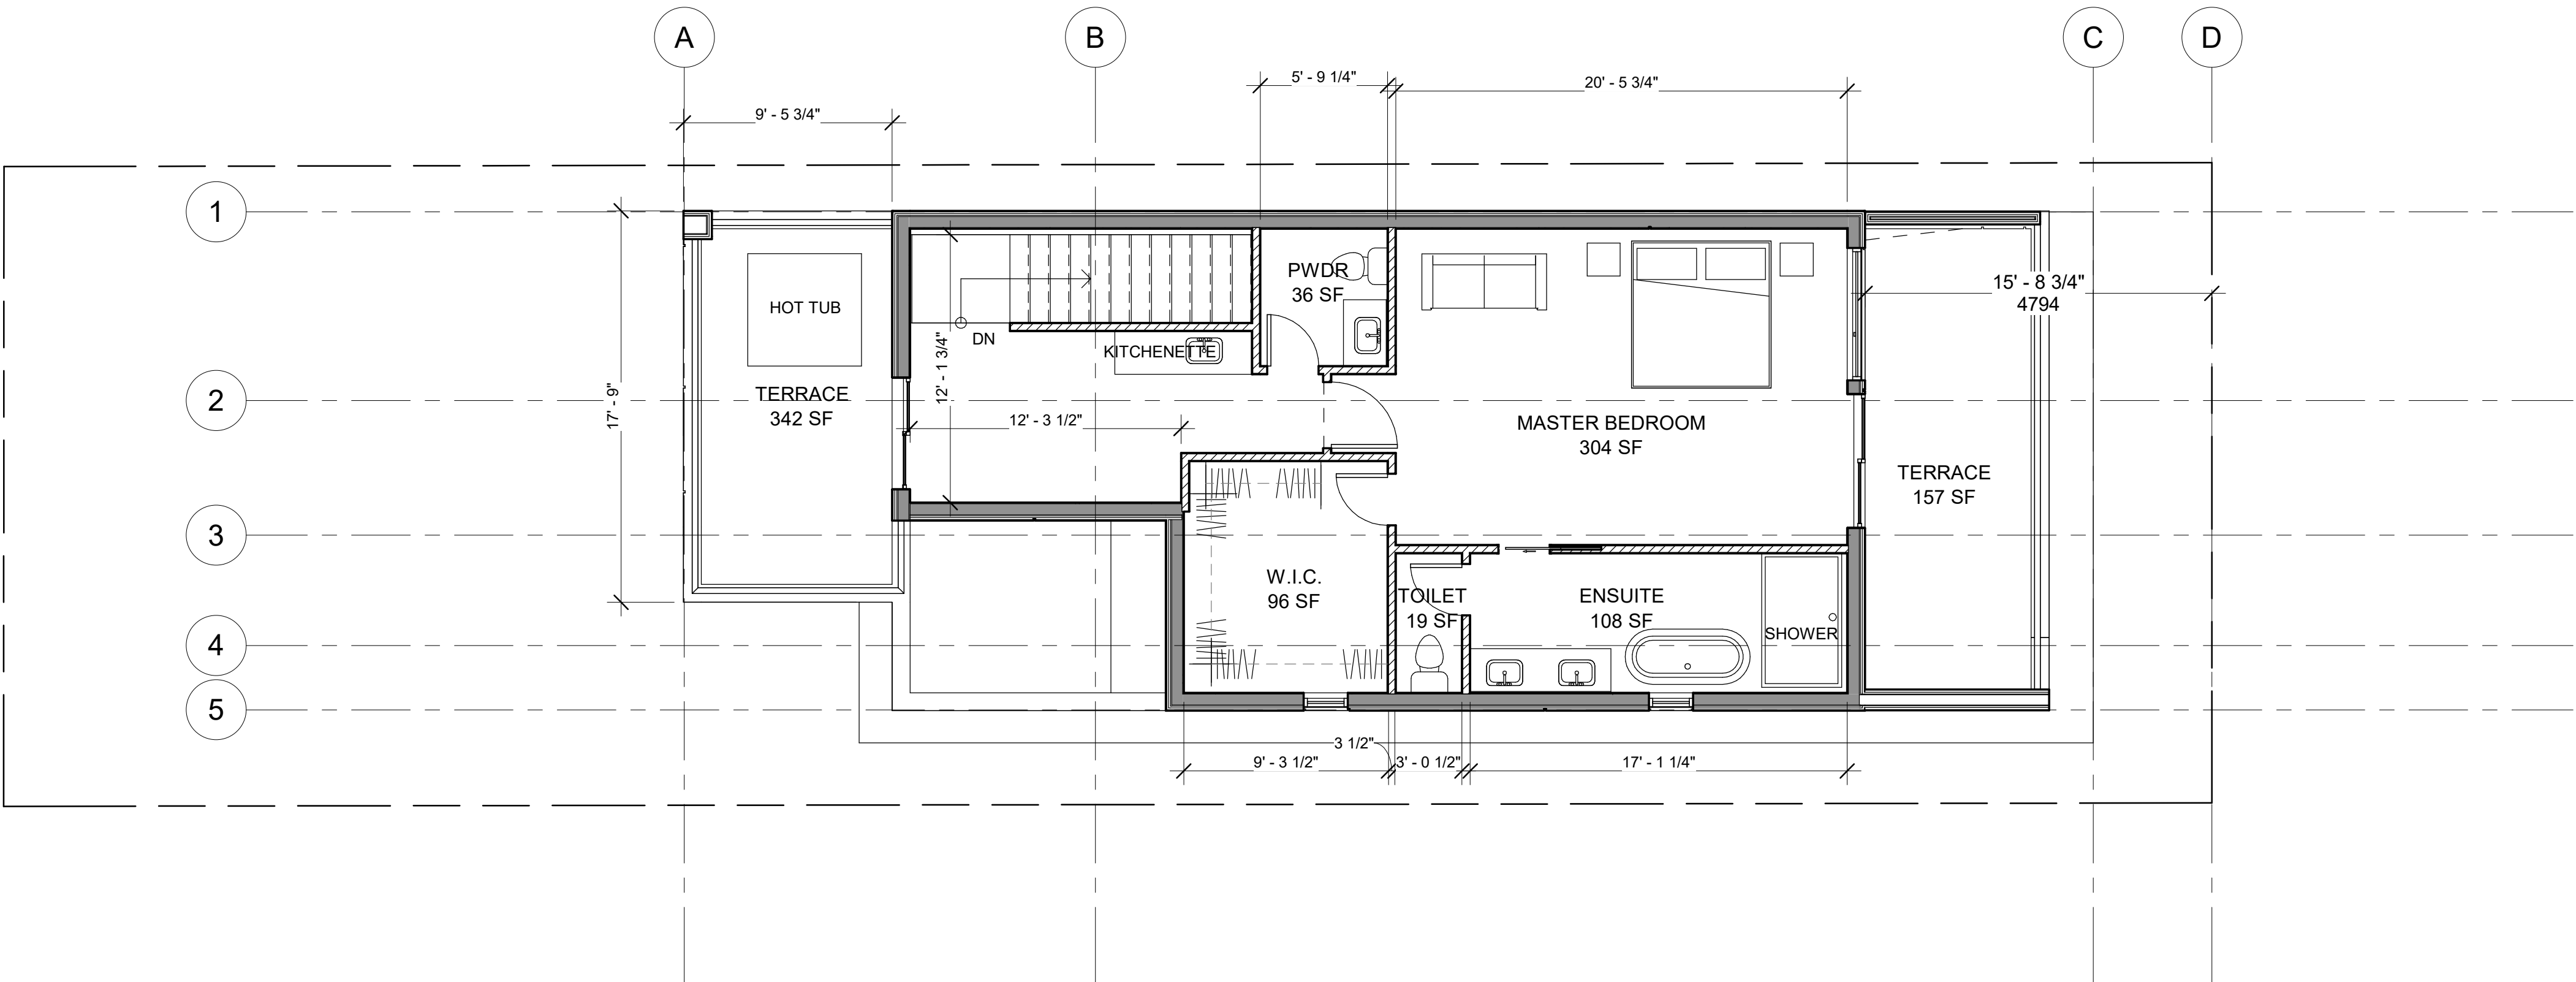

2 PROPOSED THIRD FLOOR
3/16" = 1'-0"

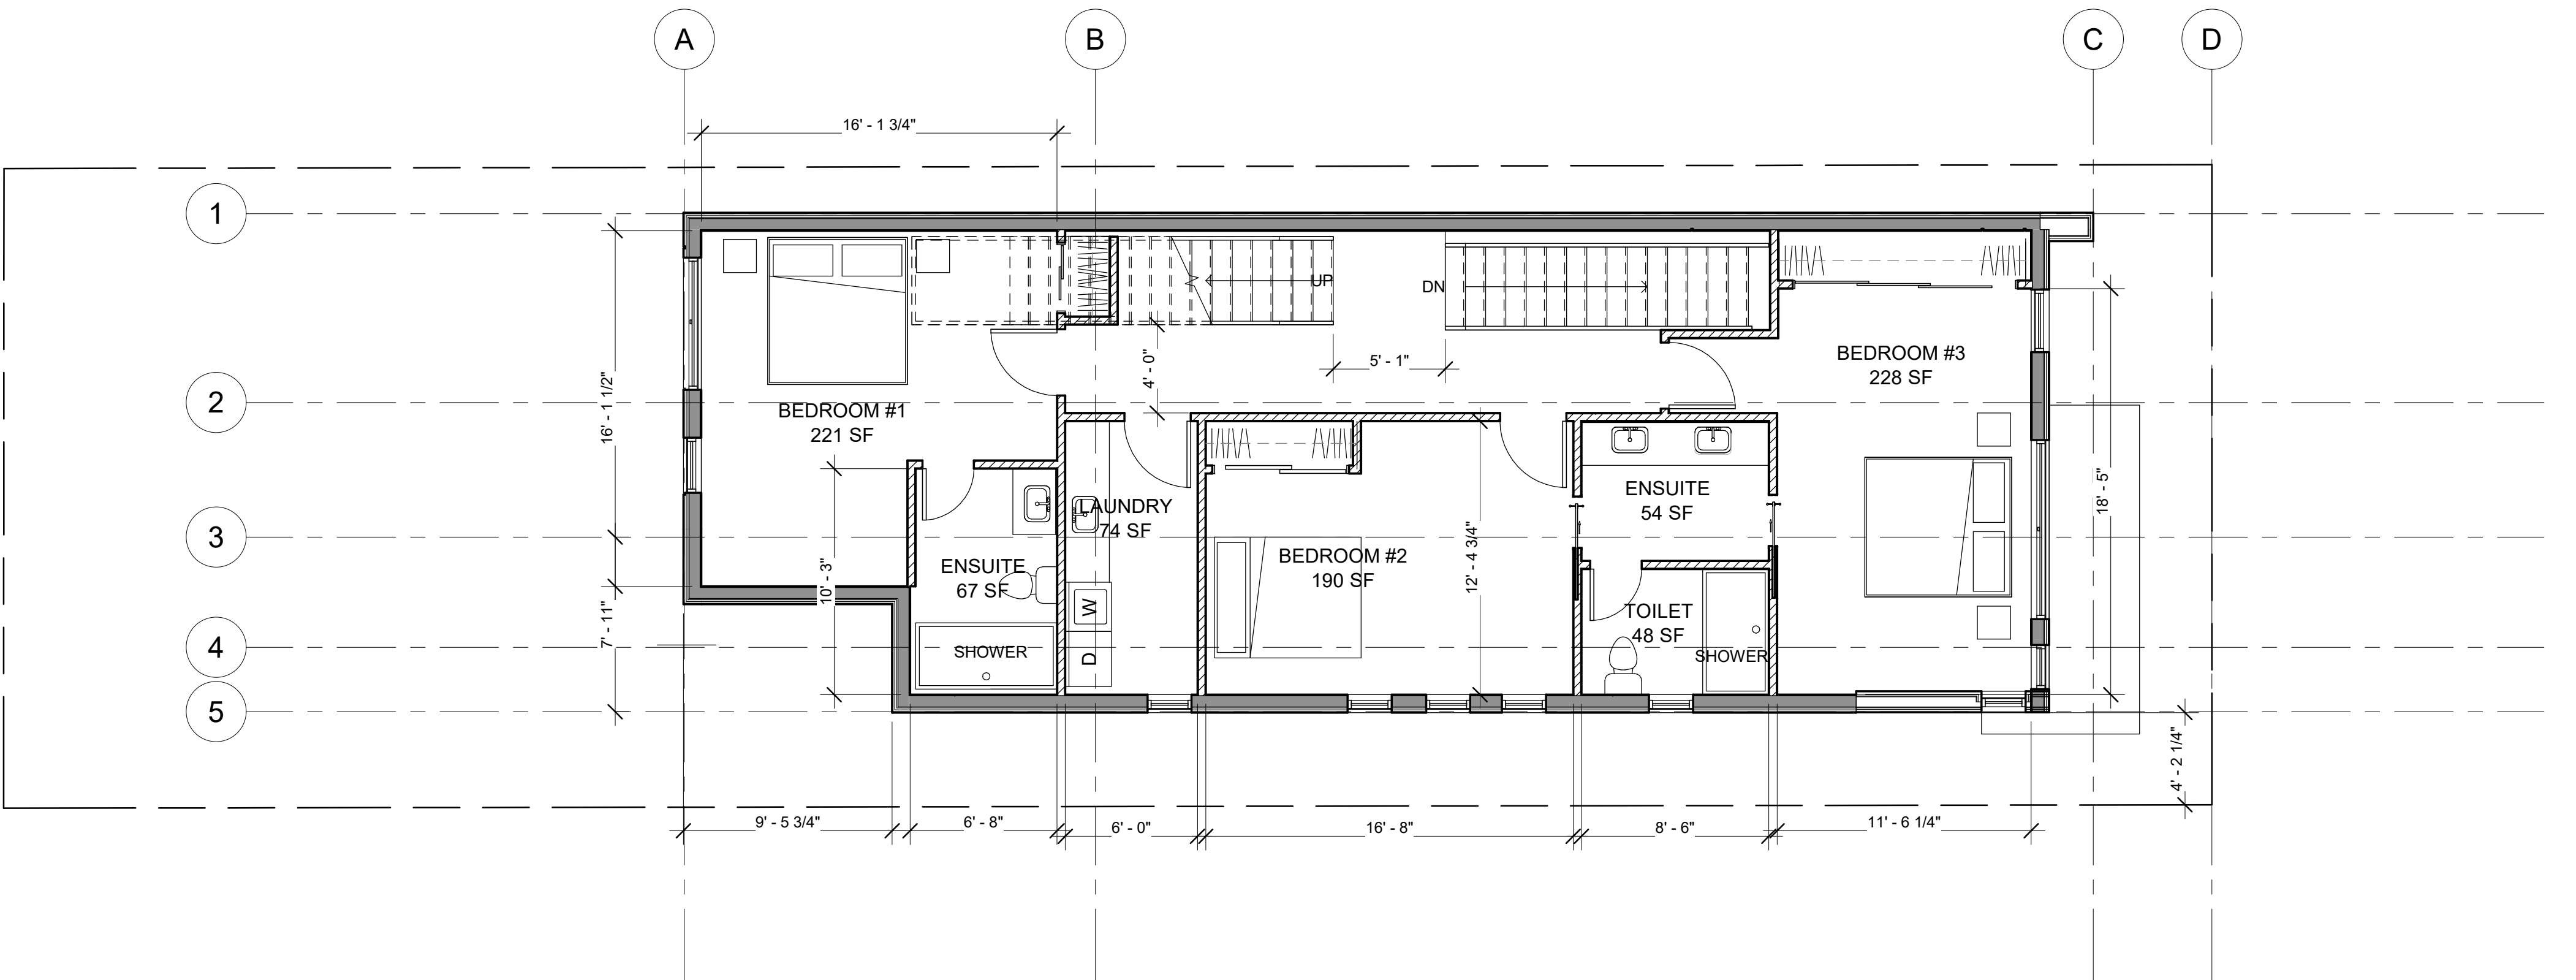

1 PROPOSED SECOND FLOOR
3/16" = 1'-0"



OTTAWA CARLETON CONSTRUCTION
GROUP LTD. - BCNP: 112782
337 SUNNYSIDE AVE, SUITE 101,
OTTAWA, ON K1S 0R9

Fernando Matos
FERNANDO MATOS - BCNP: 22431
613-884-4425

QUALIFICATION INFO
SMALL BUILDINGS

The undersigned has reviewed and takes responsibility for this design, and has the qualifications and meets the requirements set out in the Ontario Building Code to be a designer.

RESPONSIBILITIES:
DO NOT SCALE DRAWINGS
ALL DESIGN AND CONSTRUCTION TO BE IN ACCORDANCE WITH THE ONTARIO BUILDING CODE, 2012
ALL CONTRACTORS MUST WORK IN ACCORDANCE WITH ALL LAWS, REGULATIONS AND BYLAWS HAVING JURISDICTION
IT IS THE RESPONSIBILITY OF THE APPROPRIATE CONTRACTOR TO CHECK AND VERIFY ALL DIMENSIONS ON SITE AND REPORT ALL ERRORS AND OMISSIONS TO THE ARCHITECT/DESIGNER
COPYRIGHT RESERVED

GENERAL NOTES:

527 CHAPEL ST.
NEW 3 STOREY
SINGLE DETACHED DWELLING

CONSULTANTS
STRUCTURAL -
MECHANICAL -
ELECTRICAL -

9		
8		
7		
6		
5		
4		
3		
2		
1		


NO. REVISION/ISSUE DATE

PROJECT:
527 CHAPEL ST.
NEW 3 STOREY DETACHED
827 CHAPEL ST.
OTTAWA, ON K1N 8A1


ROOF PLAN

DRAWN BY: L.T. SHEET:
DATE: JAN 3, 2022
SCALE: AS NOTED

A3

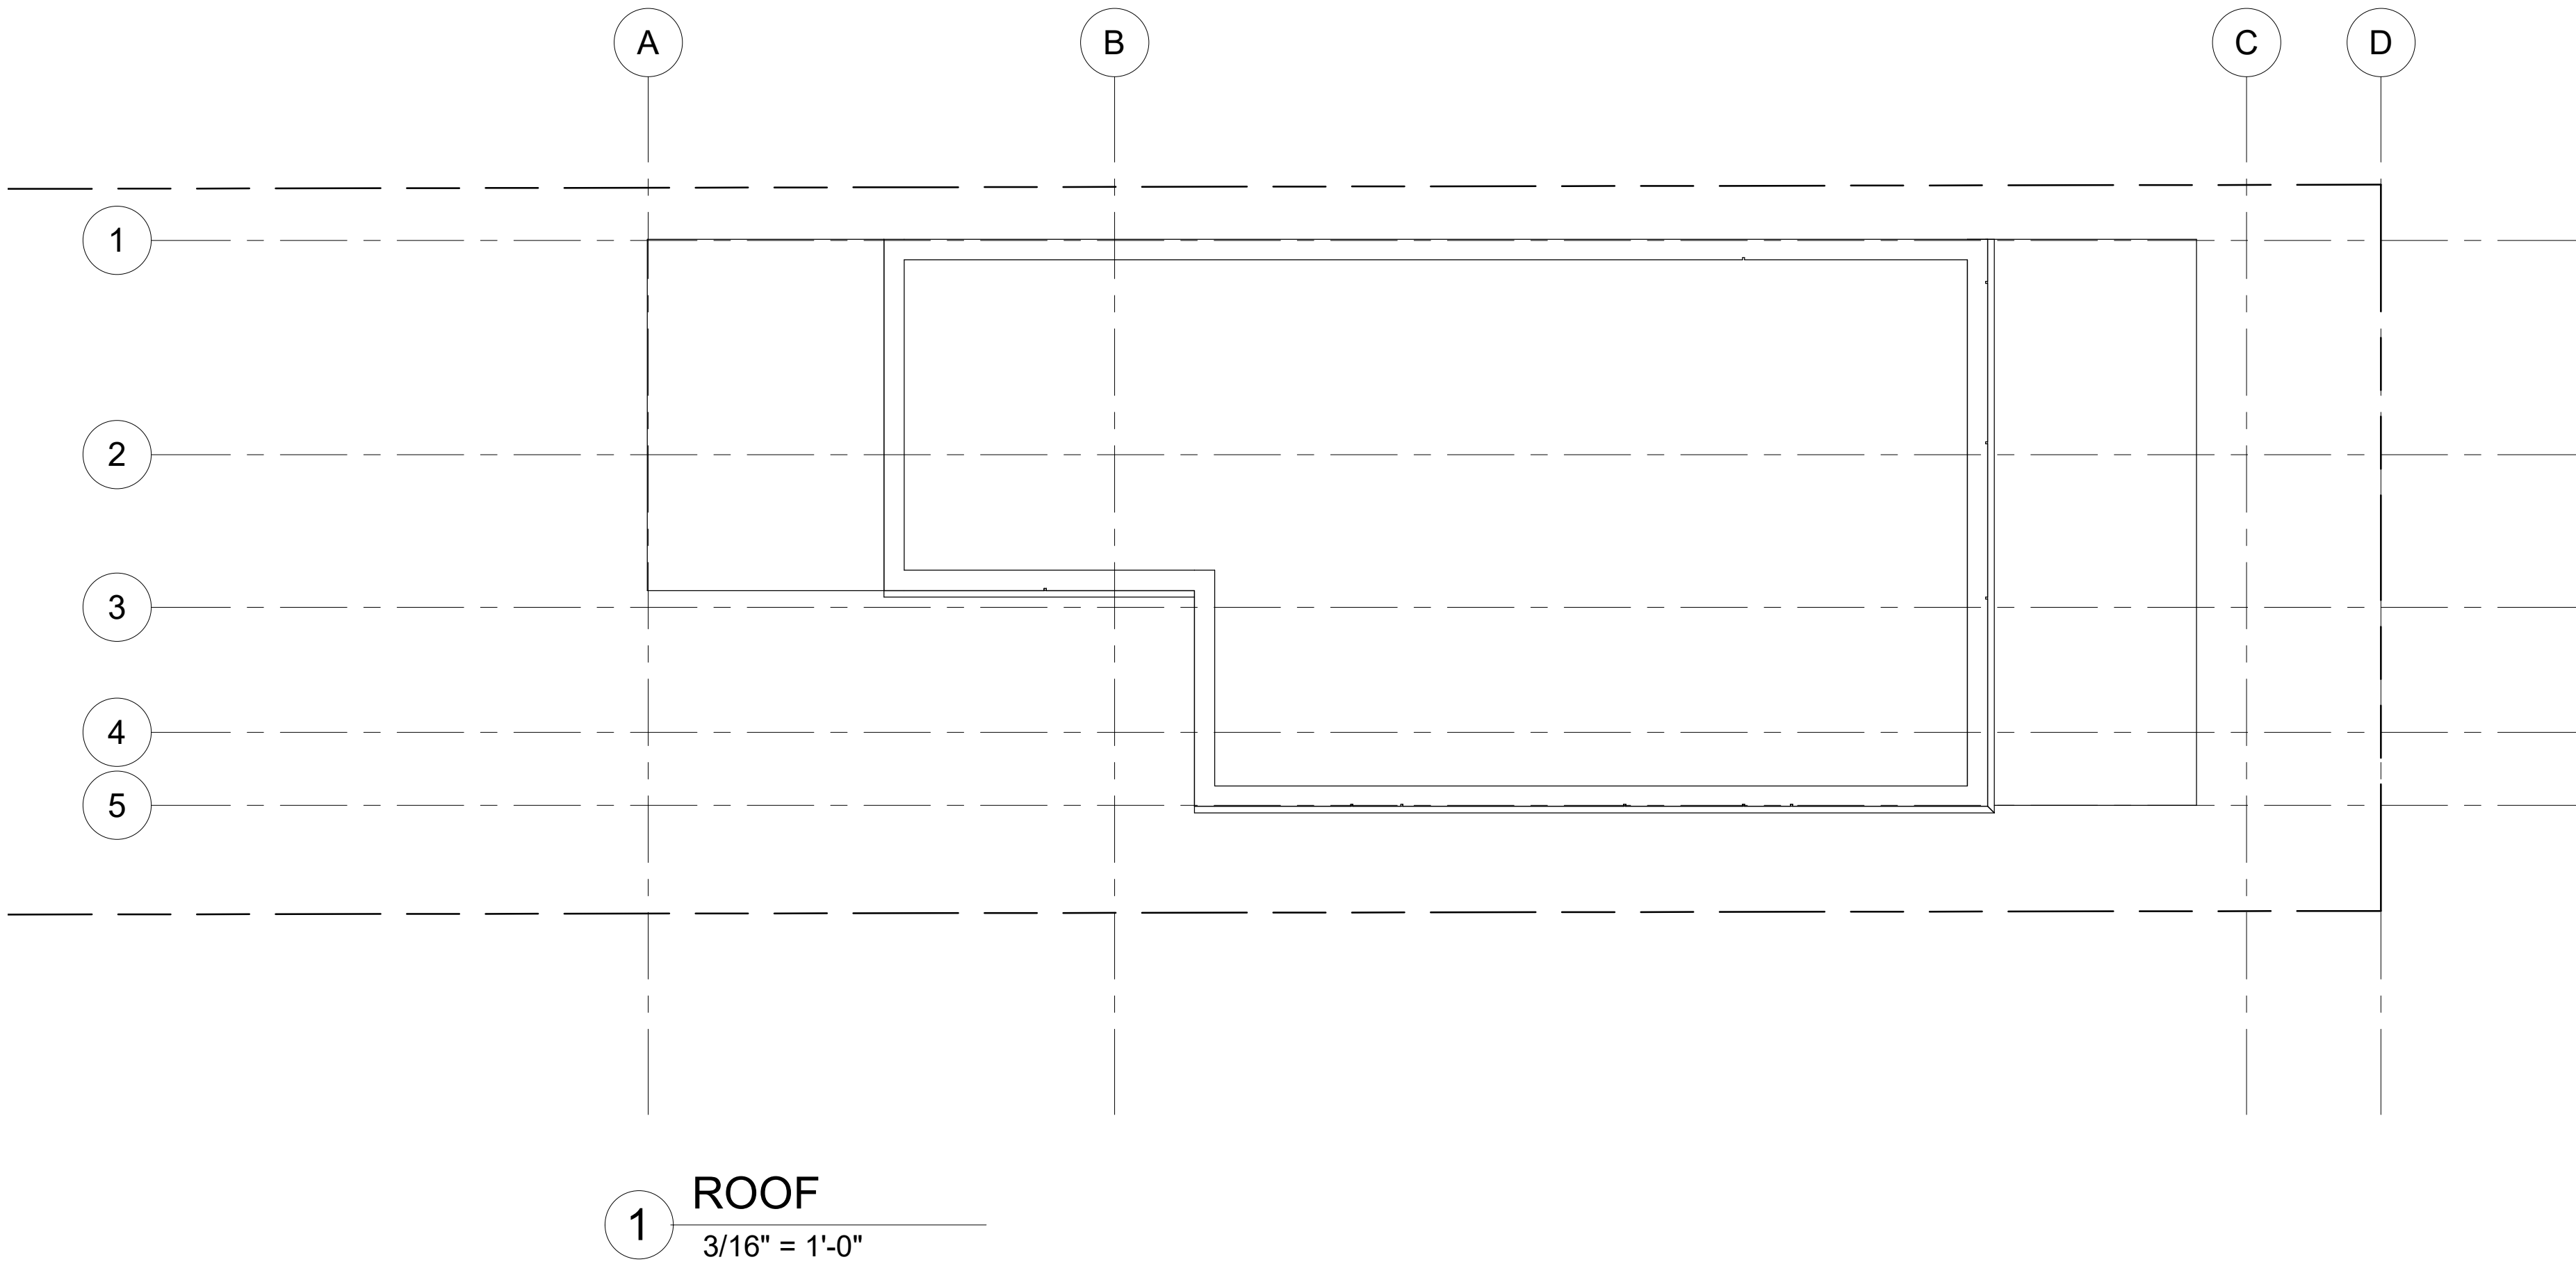


527 CHAPEL ST.
NEW 3 STOREY
SINGLE DETACHED DWELLING

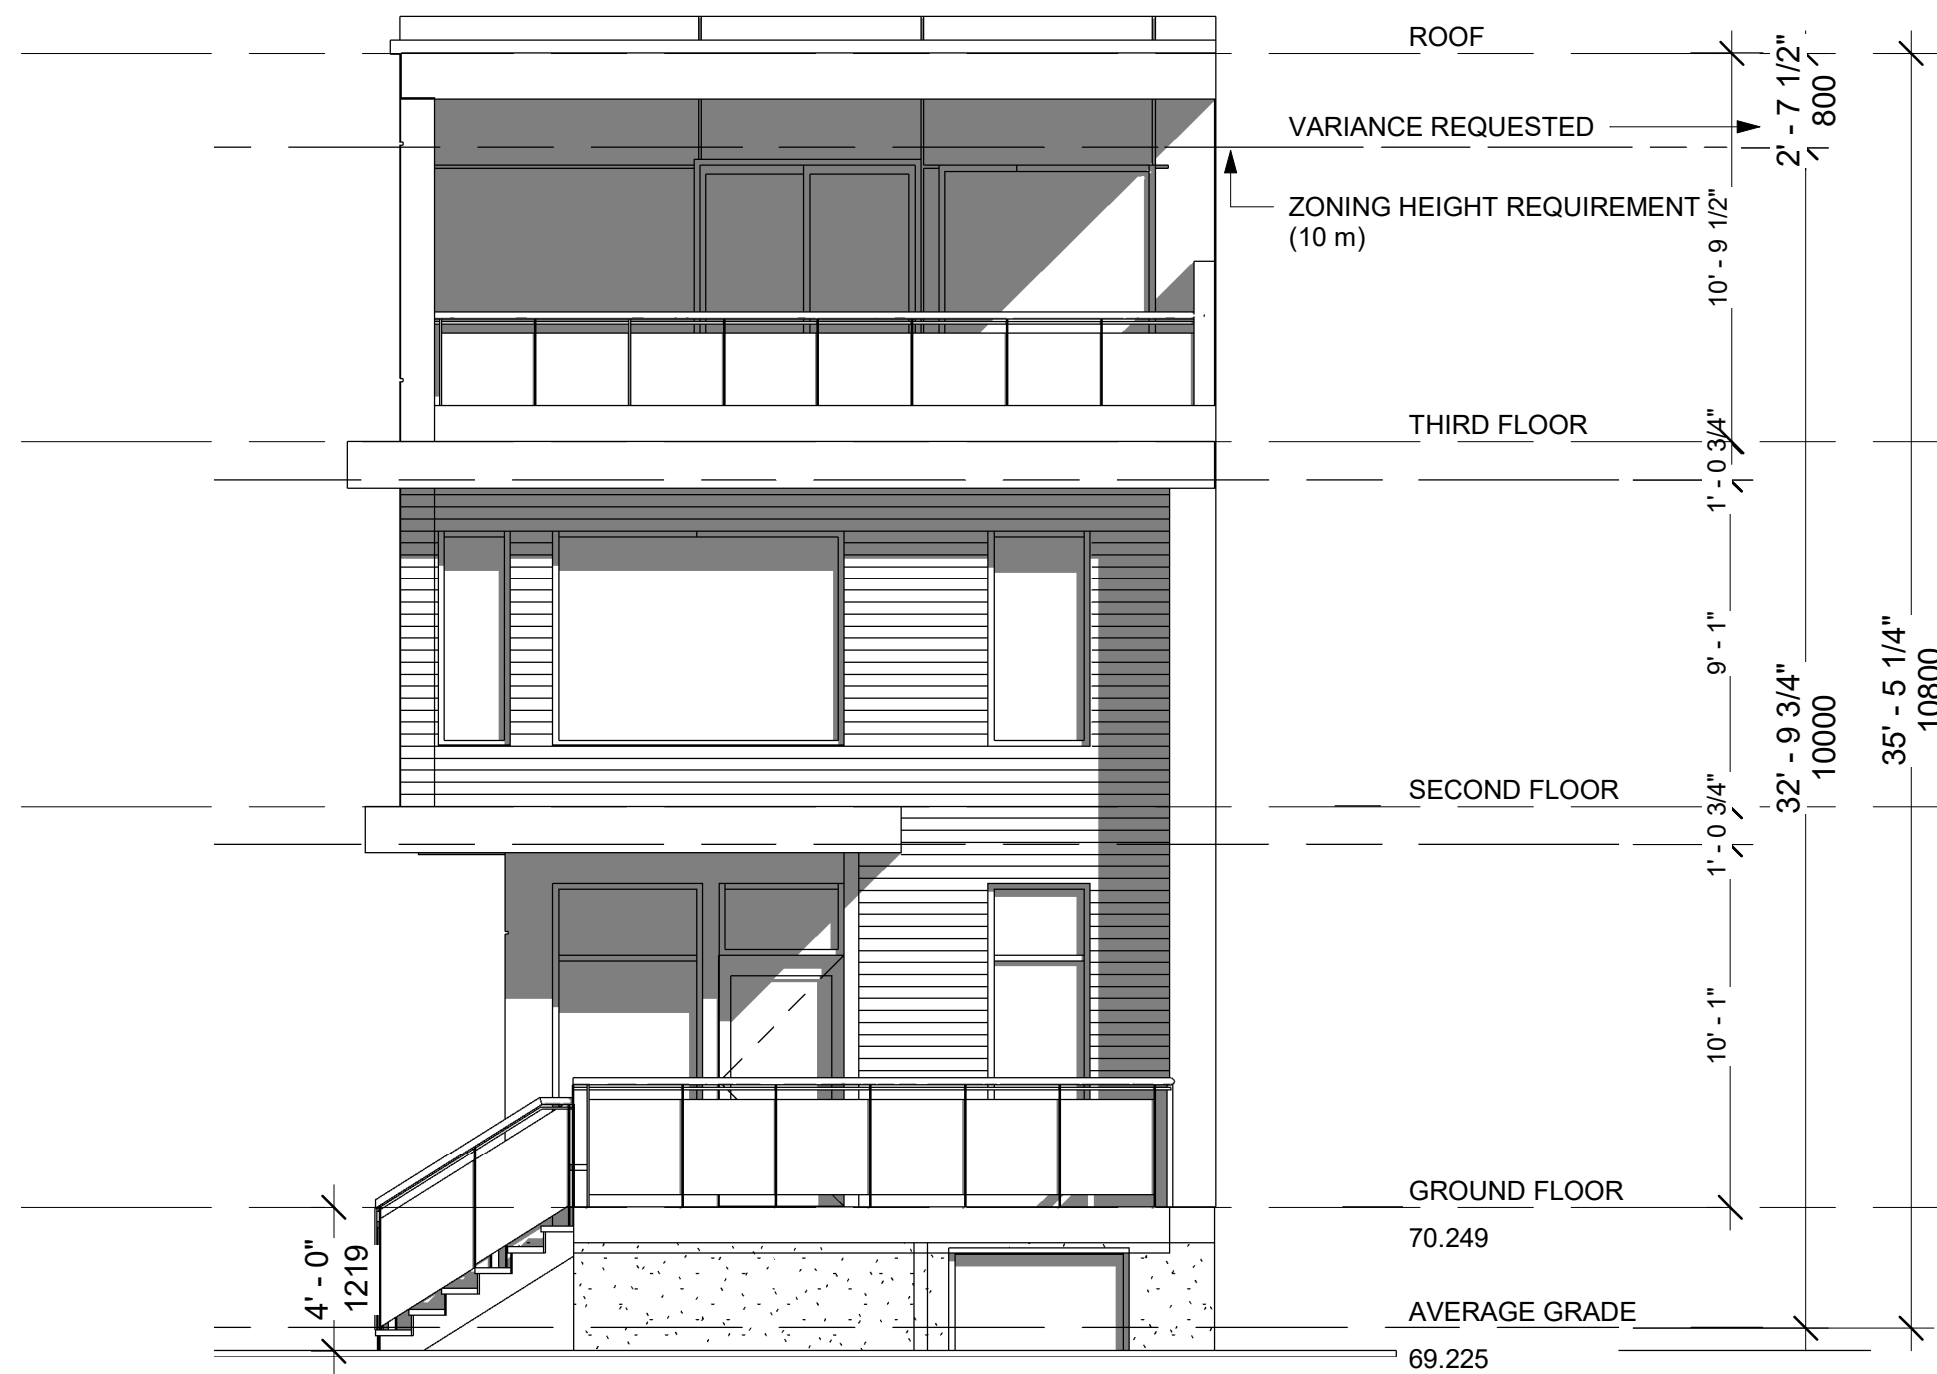

1 West (Front) Elevation
3/16" = 1'-0"



2 Side (North) Elevation
3/16" = 1'-0"

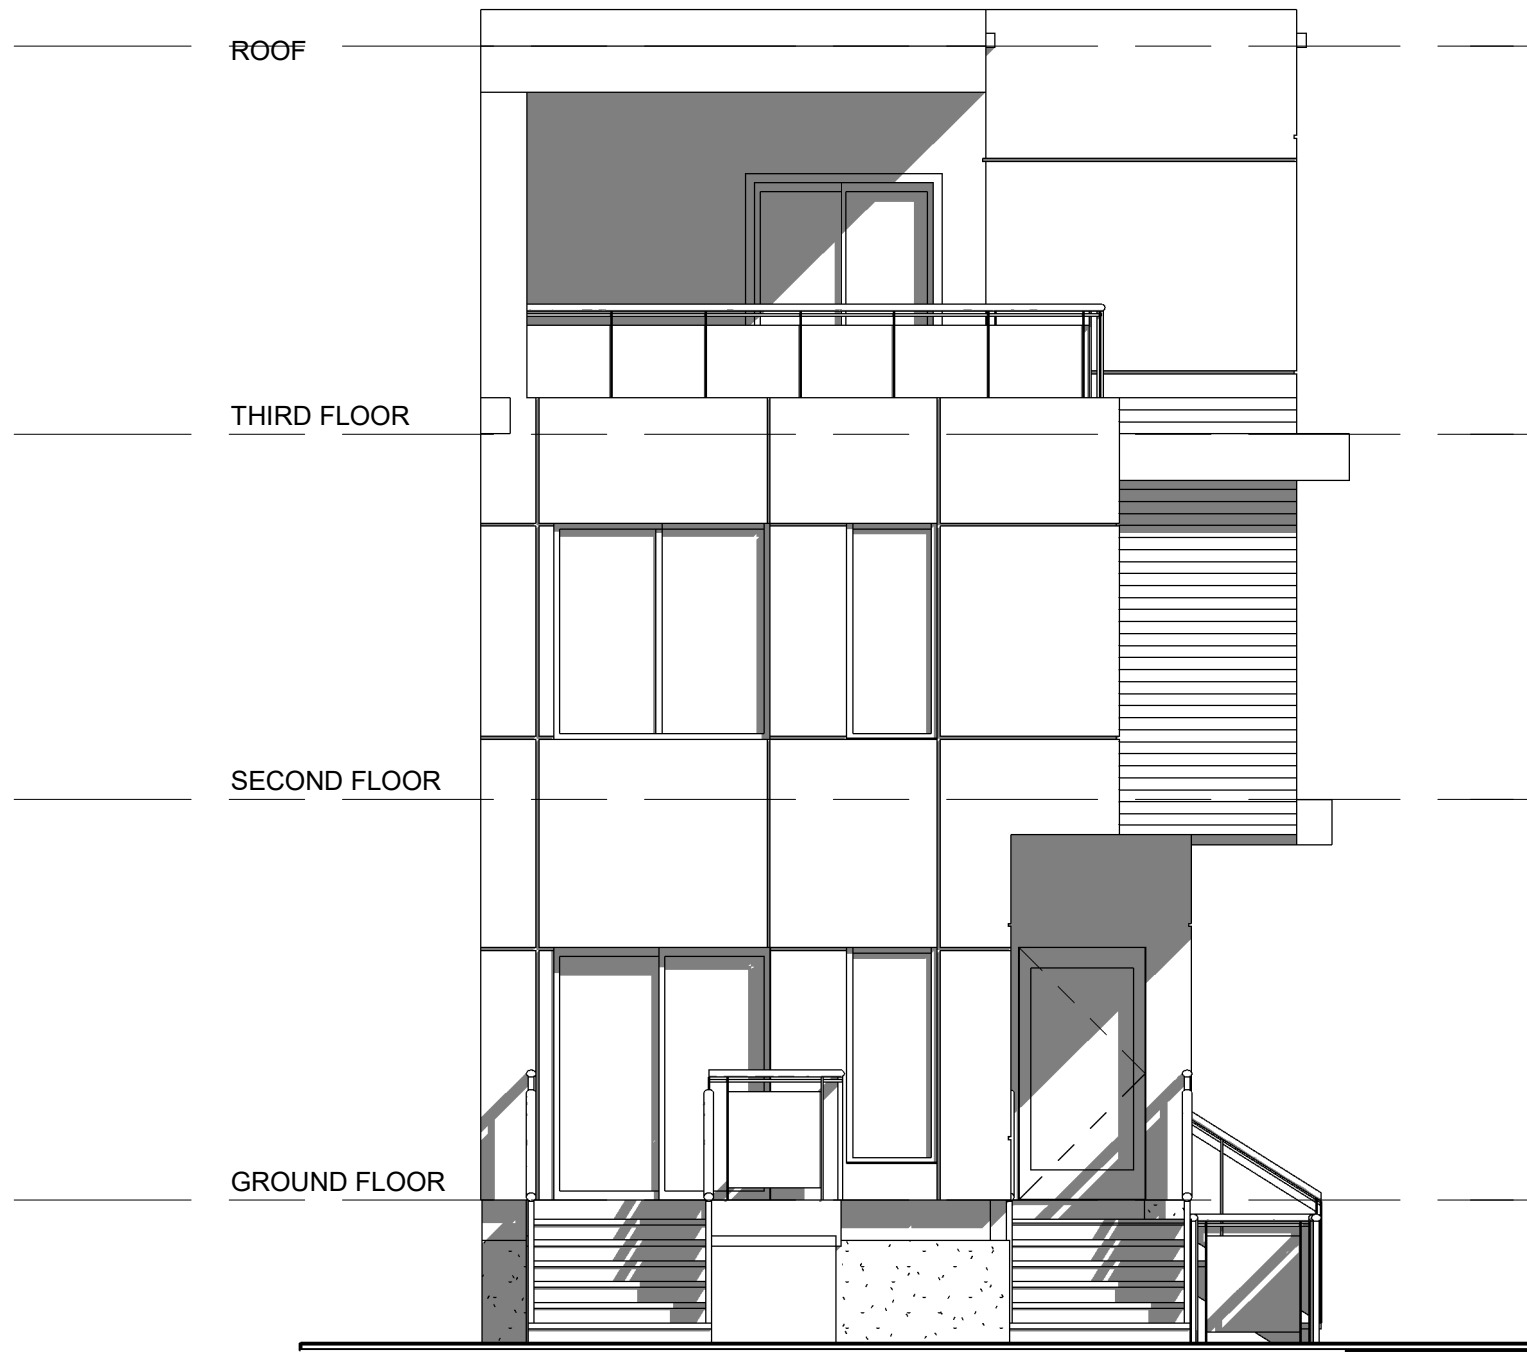

3 Rear (East) Elevation
3/16" = 1'-0"



4 Side (South) Elevation
3/16" = 1'-0"