
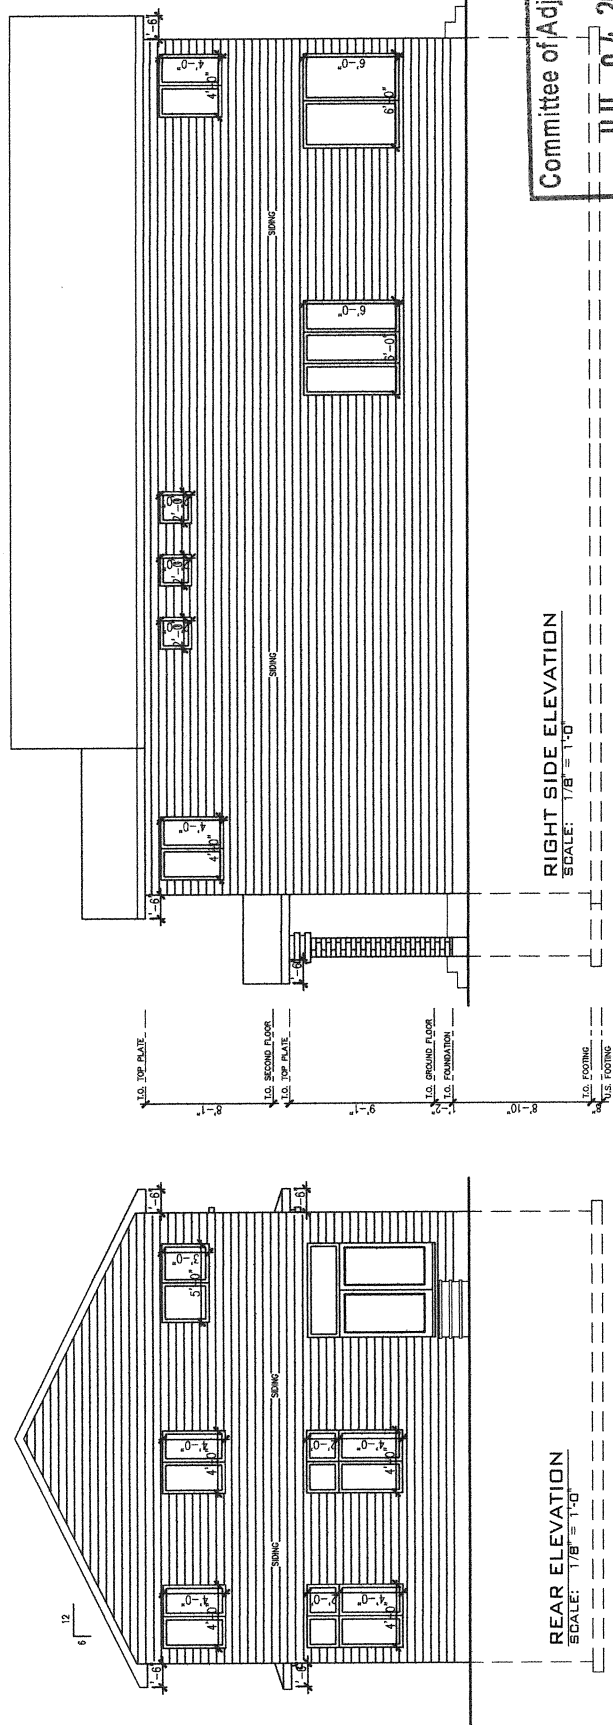


# PART 1

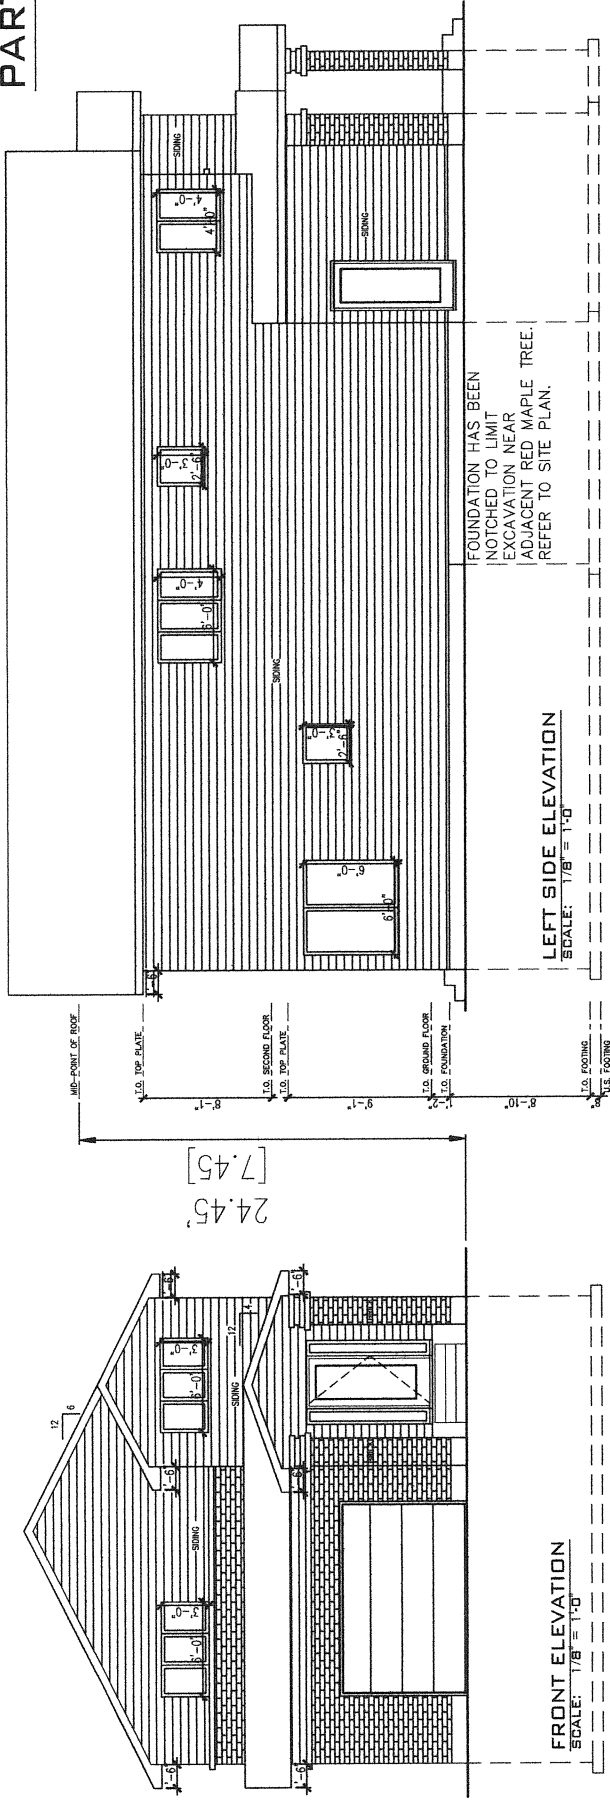


Committee of Adjustment

Jul 2022

City of Ottawa


## PART 2

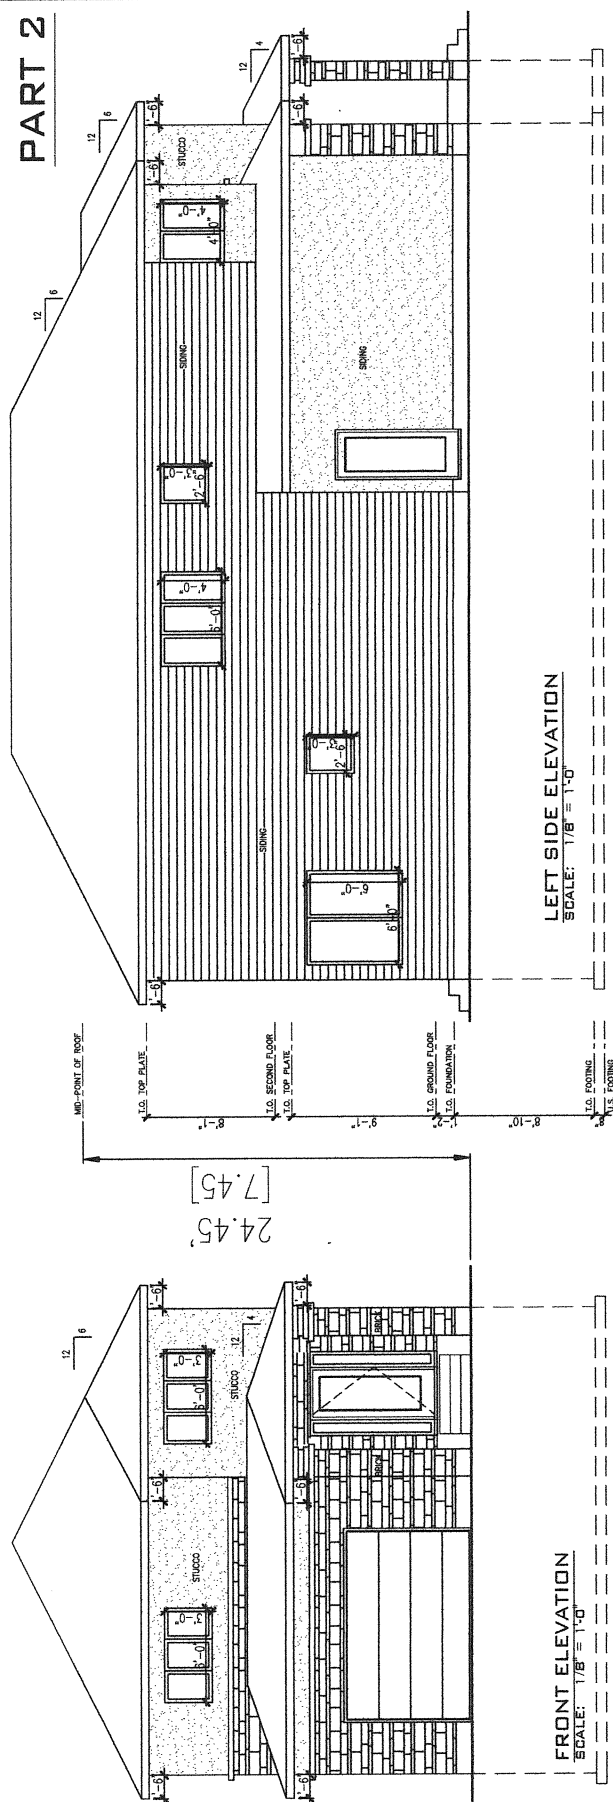

FRONT ELEVATION

SCALE:  $1/8" = 1'-0"$

LEFT SIDE ELEVATION  
SCALE: 1/8" = 1'-0"

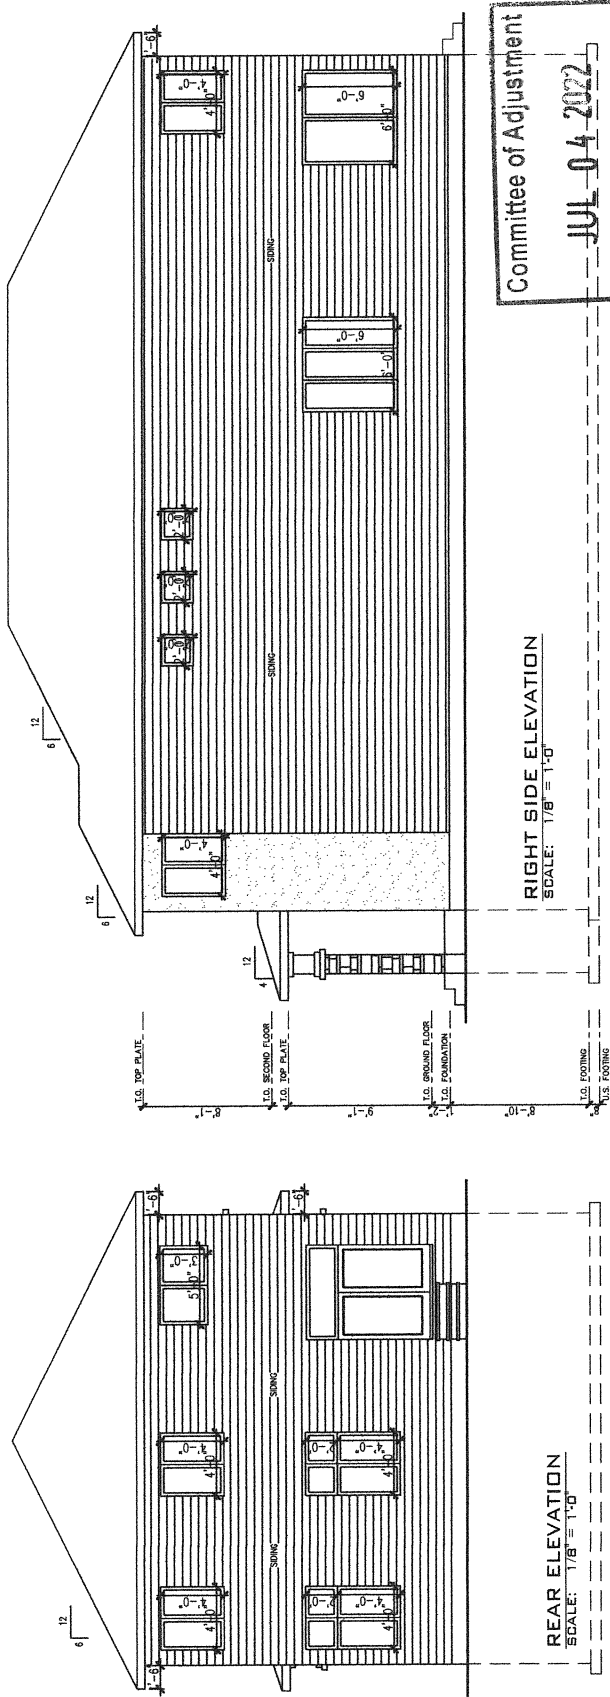

REAR ELEVATION

RIGHT SIDE ELEVATION

Committee of Adjustment

WJ-04222

City of Ottawa