


1. All construction to be completed in accordance with the Ontario building code, current municipal bylaws, and good construction practices.

2. Contractor shall verify all dimensions onsite and report any discrepancies to *Karouk Associates* for clarification before proceeding. Do not scale drawings.
3. Contractor shall not proceed in uncertainty; contact *Karouk associates* for clarification.
4. Architectural drawings to be read in conjunction with structural, mechanical, and electrical drawings along with all other documents comprising the construction documents.

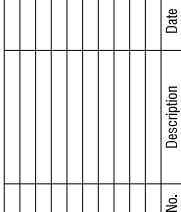


PdK: A
KKARIOUK ARCHITECTS
179 George St. Suite 1204
Ottawa, Ontario K1N 1J8
Office: 613.562.2211
Cell: 613.868.2985
Fax: 613.562.2231
www.kkarouk.com

DI-DIOMETE
HOLMES
SEMI-DETACHED

Exterior Elevations

Issued For: Construction
Date: June 22, 2020
Scale: 1/4" = 1'-0"
Drawn By: APP
Checked By: PDK
Project Number: 1804

A-202

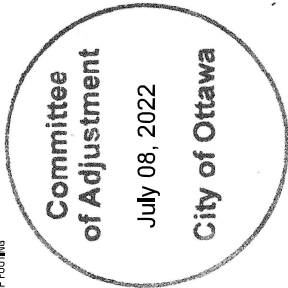

West Elevation

Committee
of Adjustment
July 08, 2022
City of Ottawa

General Notes:

1. All construction to be completed in accordance with the Ontario building code, current municipal bylaws, and good construction practices.
2. Contractor shall verify all dimensions onsite and report any discrepancies to Karouk Associates for clarification before proceeding. Do not scale drawings.
3. Contractor shall not proceed in uncertainty; contact Karouk associates for clarification.
4. Architectural drawings to be read in conjunction with structural, mechanical, and electrical drawings along with all other documents comprising the construction documents.




PdK:A
KARIOUK ARCHITECTS
179 George St, Suite 1204
Ottawa, Ontario K1N 1J8
Office: 613.562.2211
Cell: 613.868.2985
Fax: 613.562.2231
www.karouk.com

**DI-DIOMETE
HOLMES
SEMI-DETACHED**
19 GARLAND ST. OTTAWA, ON.


**Exterior
Elevations**

Issued For: Construction
Date: June 22, 2020
Scale: 1/4" = 1'-0"
Drawn By: APP
Checked By: POK
Project Number: 1804

A-200

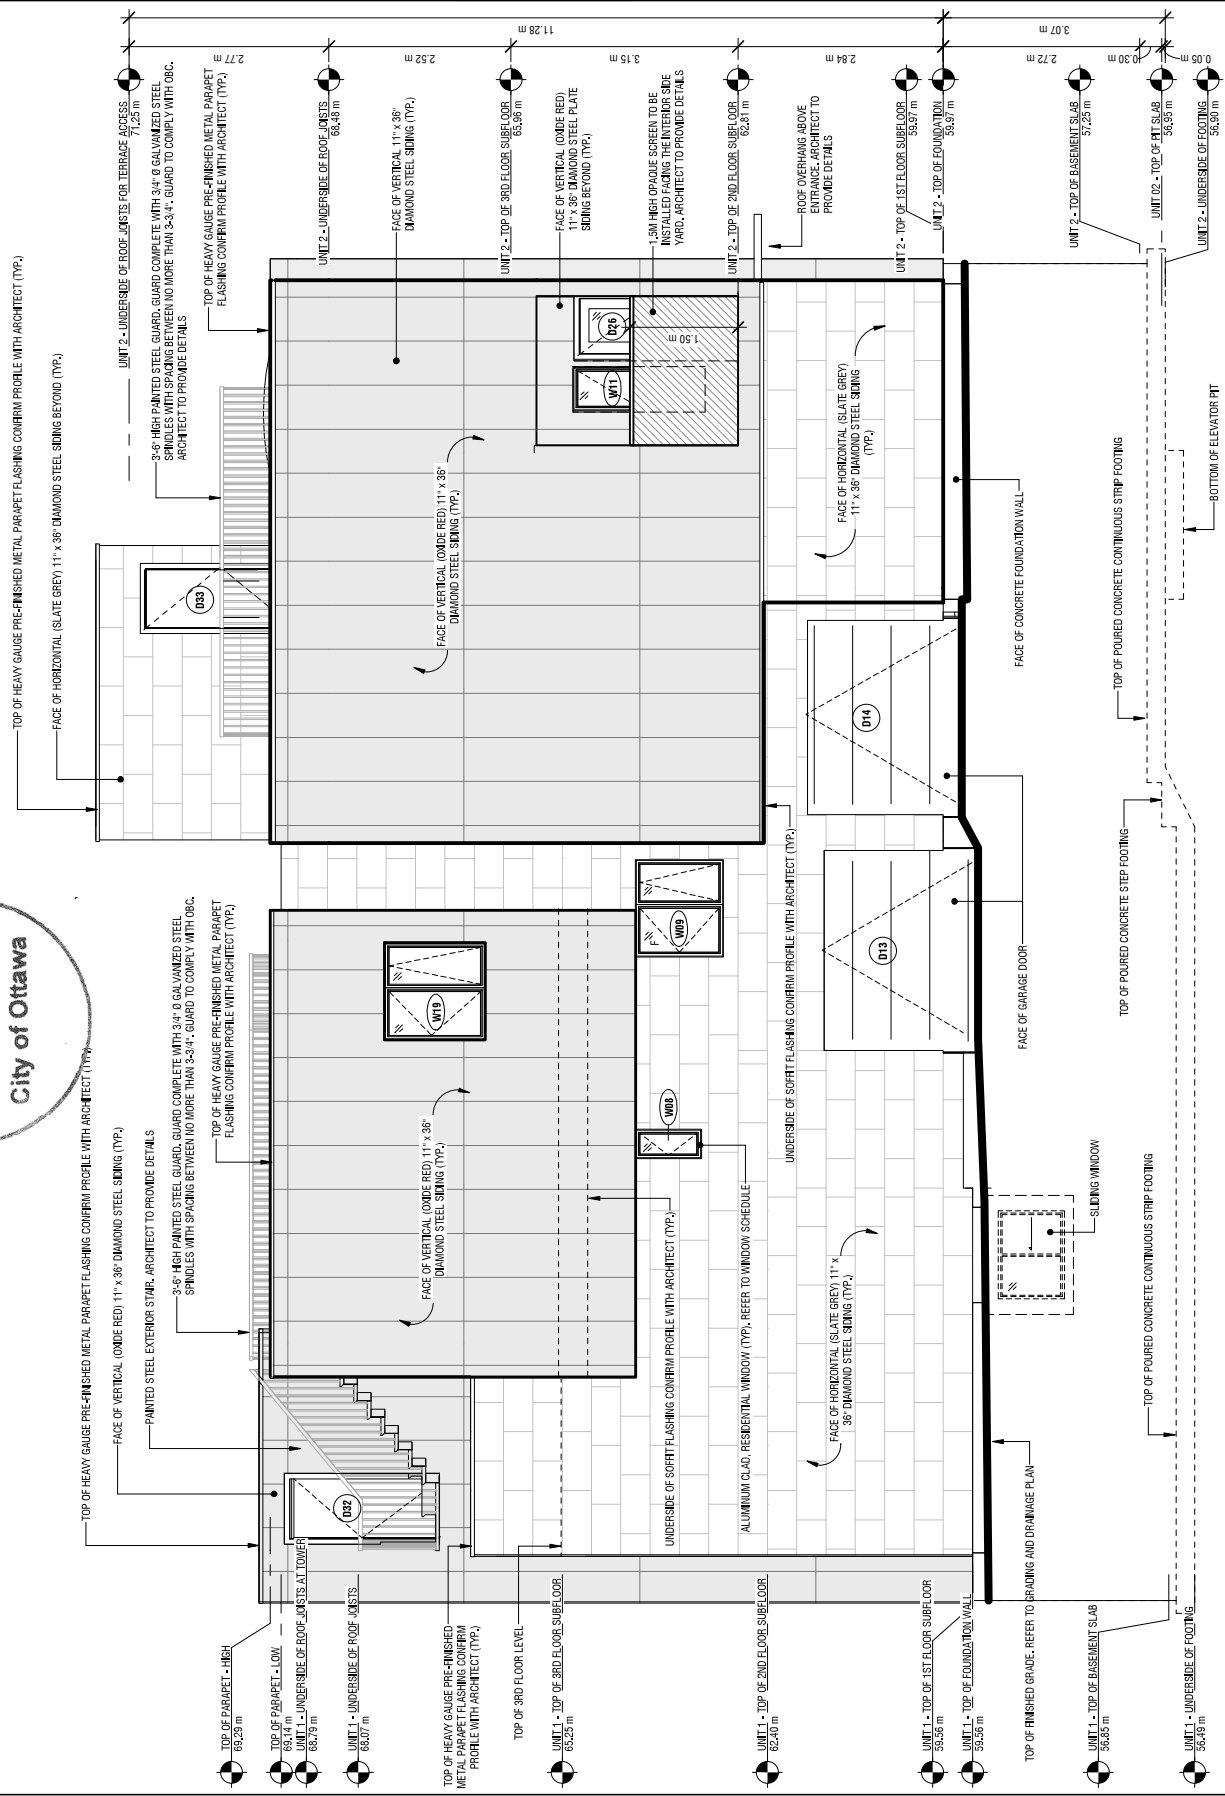

South Elevation
Scale: 1/4" = 1'-0"

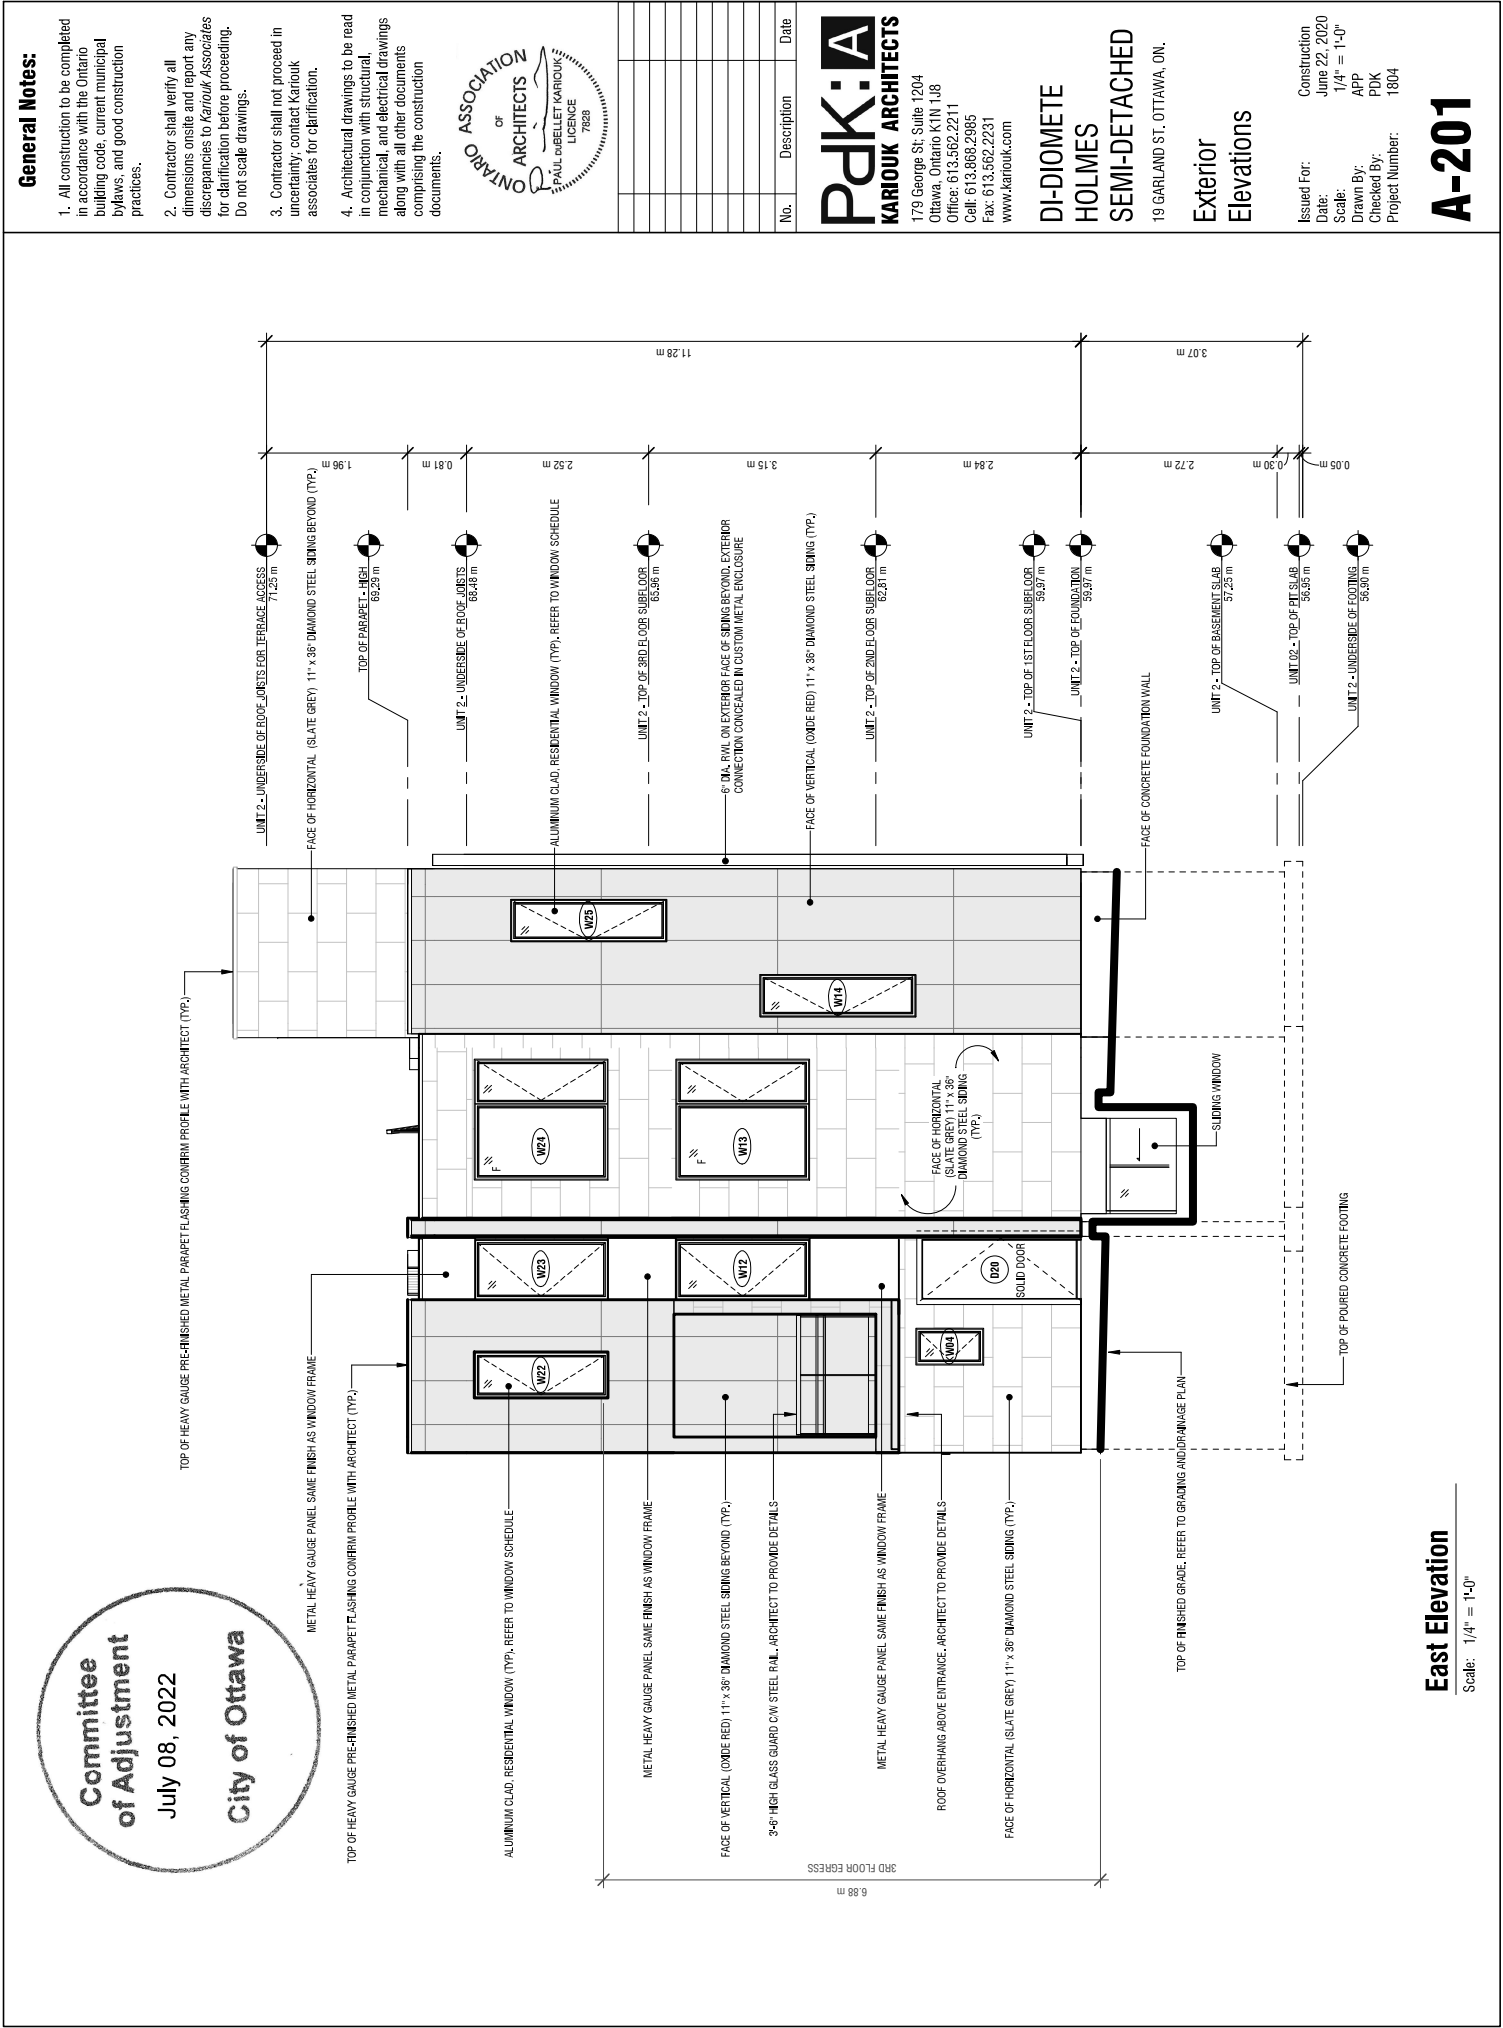

General Notes:

1. All construction to be completed in accordance with the Ontario building code, current municipal bylaws, and good construction practices.

2. Contractor shall verify all dimensions onsite and report any discrepancies to Karouk Associates for clarification before proceeding. Do not scale drawings.

3. Contractor shall not proceed in uncertainty; contact Karouk associates for clarification.

4. Architectural drawings to be read in conjunction with structural, mechanical, and electrical drawings along with all other documents comprising the construction documents.



No.	Description	Date

PdK:A
KAROUK ARCHITECTS
179 George St, Suite 1204
Ottawa, Ontario K1N 1J8
Office: 613.562.2211
Cell: 613.868.2985
Fax: 613.562.2231
www.karouk.com

DI-DIOMETE
HOLMES
SEMI-DETACHED
19 GARLAND ST. OTTAWA, ON.

Exterior
Elevations

Issued For: Construction
Date: June 22, 2020
Scale: 1/4" = 1'-0"
Drawn By: APP
Checked By: PDK
Project Number: 1804

A-201



East Elevation
Scale: 1/4" = 1'-0"

4. Architectural drawings to be read in conjunction with structural, mechanical, and electrical drawings along with all other documents comprising the construction documents.

[illegible]

PdK:A
KARIOUK ARCHITECTS

179 George St; Suite 1204
Ottawa, Ontario K1N 1J8
Office: 613.562.2211
Cell: 613.868.2985
Fax: 613.562.2231
www.kariouk.com


**DI-DIOMETE
HOLMES
SEMI-DETACHED**

Exterior Elevations

Issued For: Construction
Date: June 22, 2020
Scale: 1/4" = 1'-0"
Drawn By: APP
Checked By: PDK
Project Number: 1804

A-203

Committee
of Adjustment
July 08, 2022
City of Ottawa

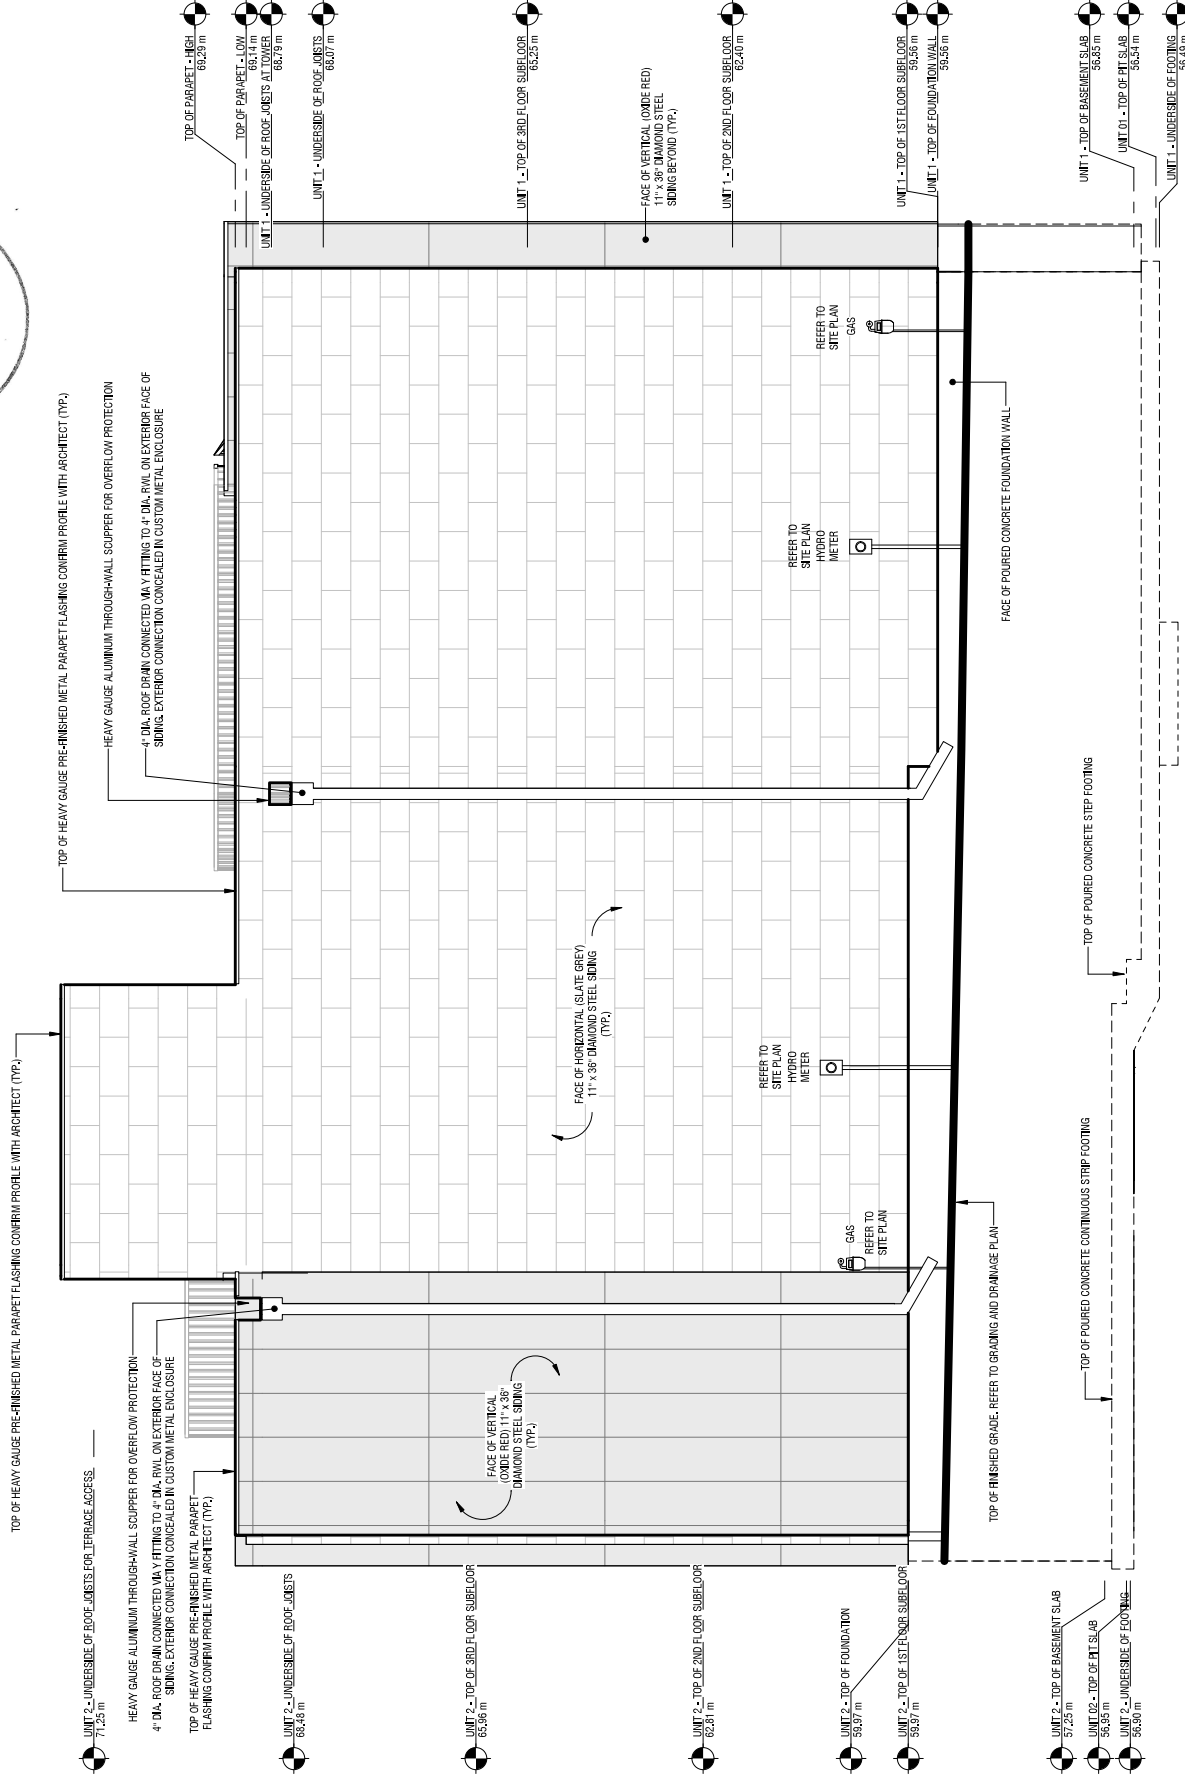

North Elevation