


MORGAN ST

674-676 DE L'EGLISE ST

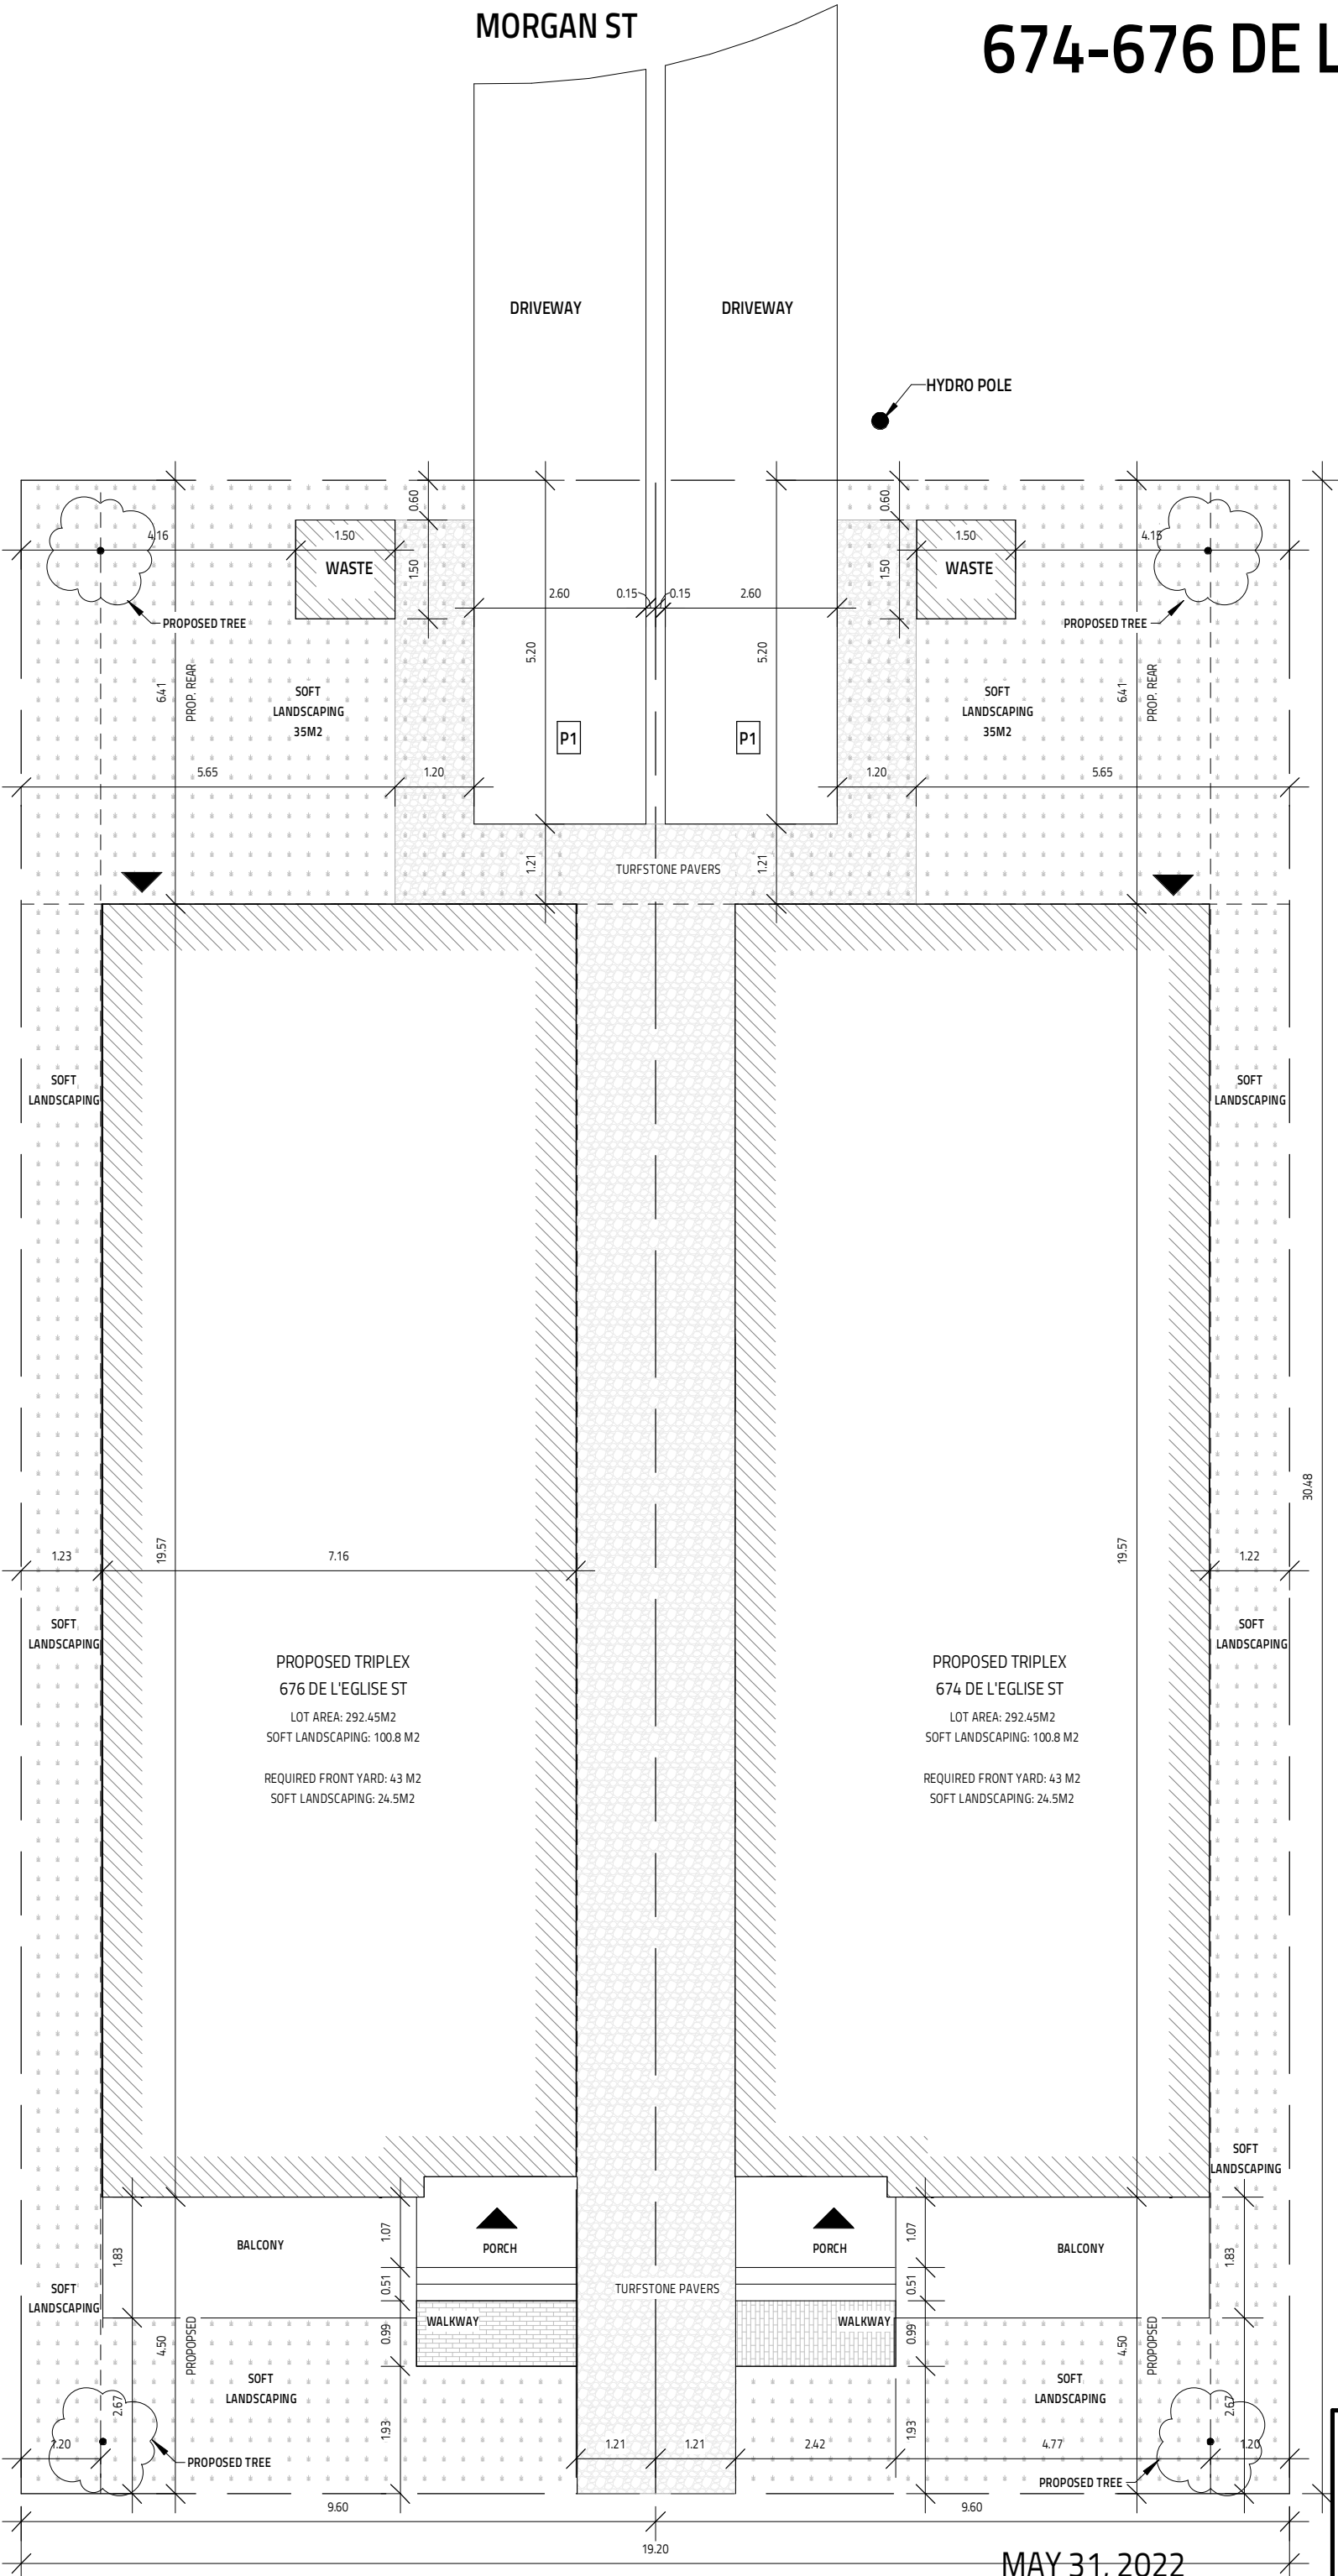

1

PROPOSED SITE

SCALE: 1/8" = 1'-0"

DE L'EGLISE ST

MAY 31, 2022

ALL HOUSE RENDERINGS ARE ARTIST CONCEPTIONS. ALL FLOOR PLANS ARE APPROXIMATE DIMENSIONS. ACTUAL USEABLE FLOOR SPACE MAY VARY FROM THE STATED AREA. E & OE



Evolution
DESIGN & DRAFTING

613-884-7068 /// 613-8087185