



MORGAN ST

674-676 DE L'EGLISE ST

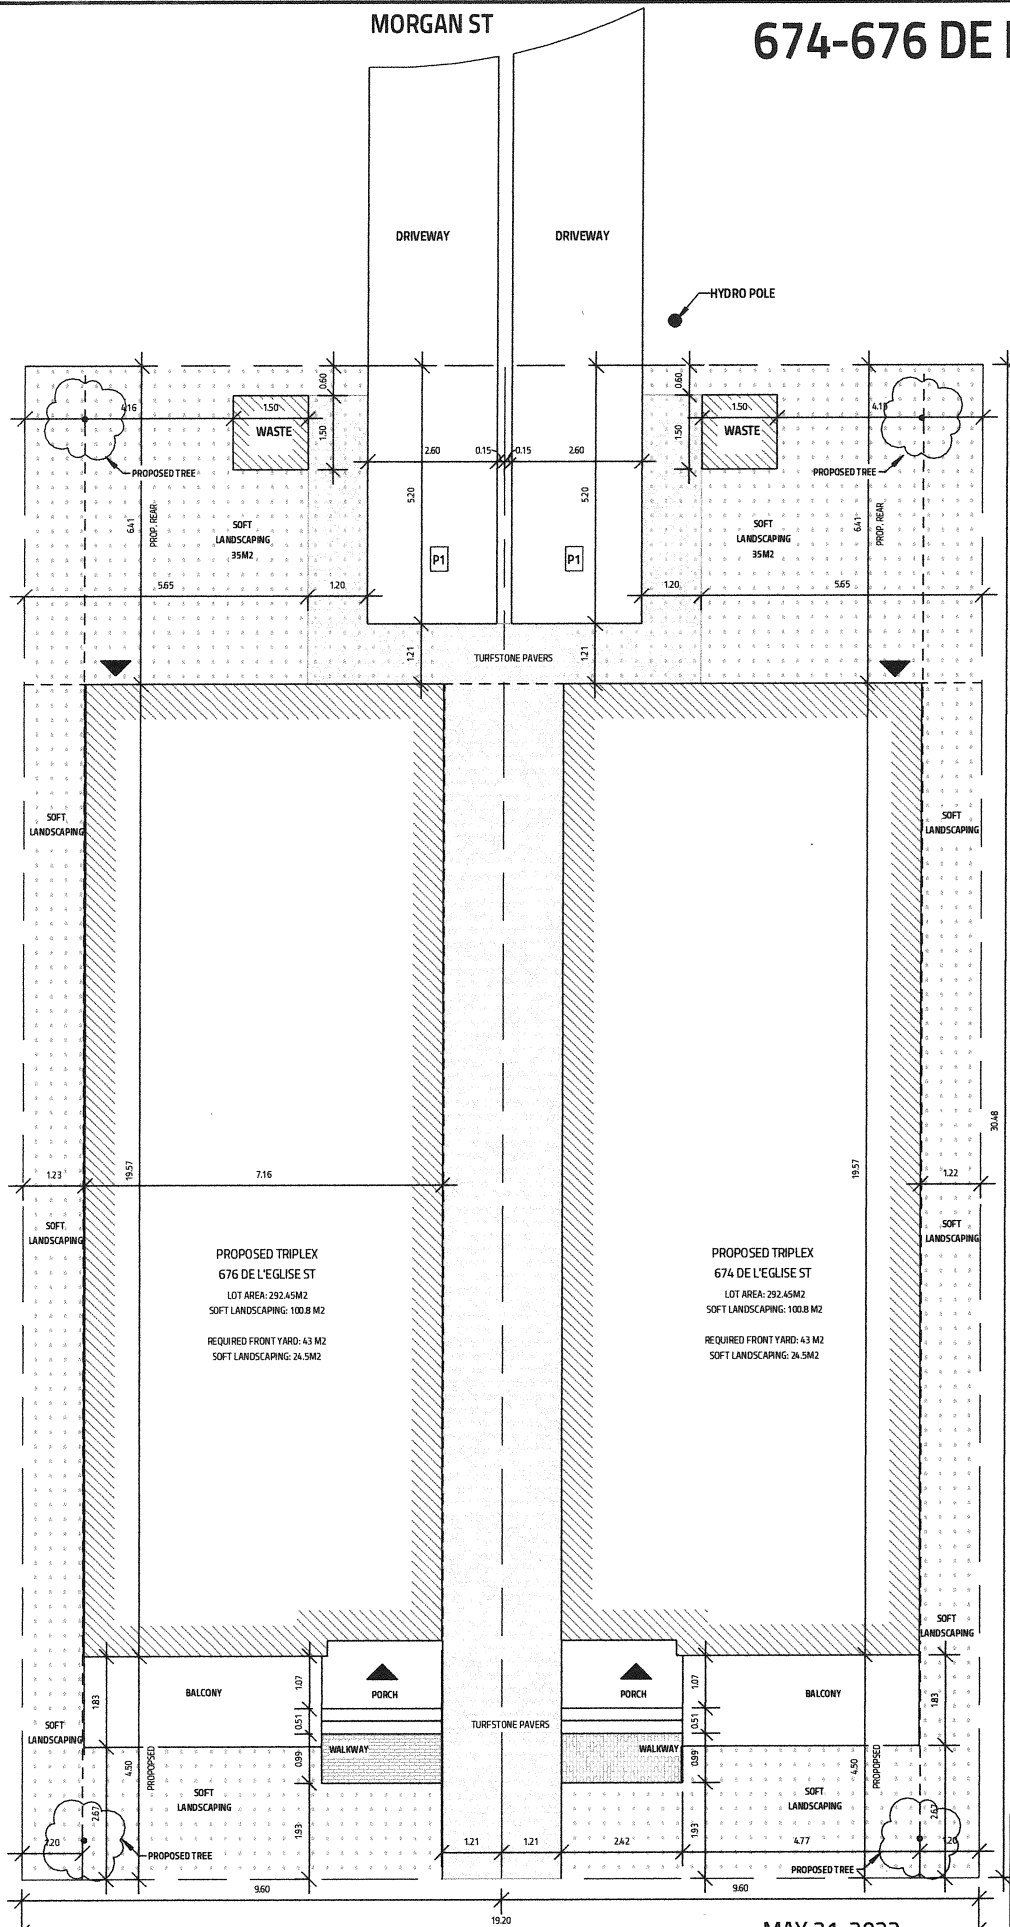

Committee of Adjustment
JUL 24 2022
City of Ottawa

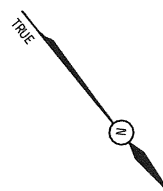

1 PROPOSED SITE
SCALE: 1/8" = 1'-0"

DE L'EGLISE ST

MAY 31, 2022

ALL HOUSE RENDERINGS ARE ARTIST CONCEPTIONS. ALL FLOOR PLANS ARE APPROXIMATE DIMENSIONS. ACTUAL USEABLE FLOORSPACE MAY VARY FROM THE STATED AREA. E & OE





1 FRONT RIGHT PERSPECTIVE
SCALE:

Committee of Adjustment

JUL 24 2022

City of Ottawa



2 REAR LEFT PERSPECTIVE
SCALE:



Evolution
DESIGN & DRAFTING
613-808-7185

674-676 DE L'EGLISE ST

MAY 31, 2022

ALL RIGHTS RESERVED. NO PART OF THIS PUBLICATION MAY BE REPRODUCED OR TRANSMITTED IN ANY FORM OR BY ANY MEANS, ELECTRONIC OR MECHANICAL, WITHOUT PERMISSION IN WRITING FROM THE PUBLISHER.


674-676 DE L'EGLISE ST



Committee of Adjustment

JUL 24 2022

City of Ottawa

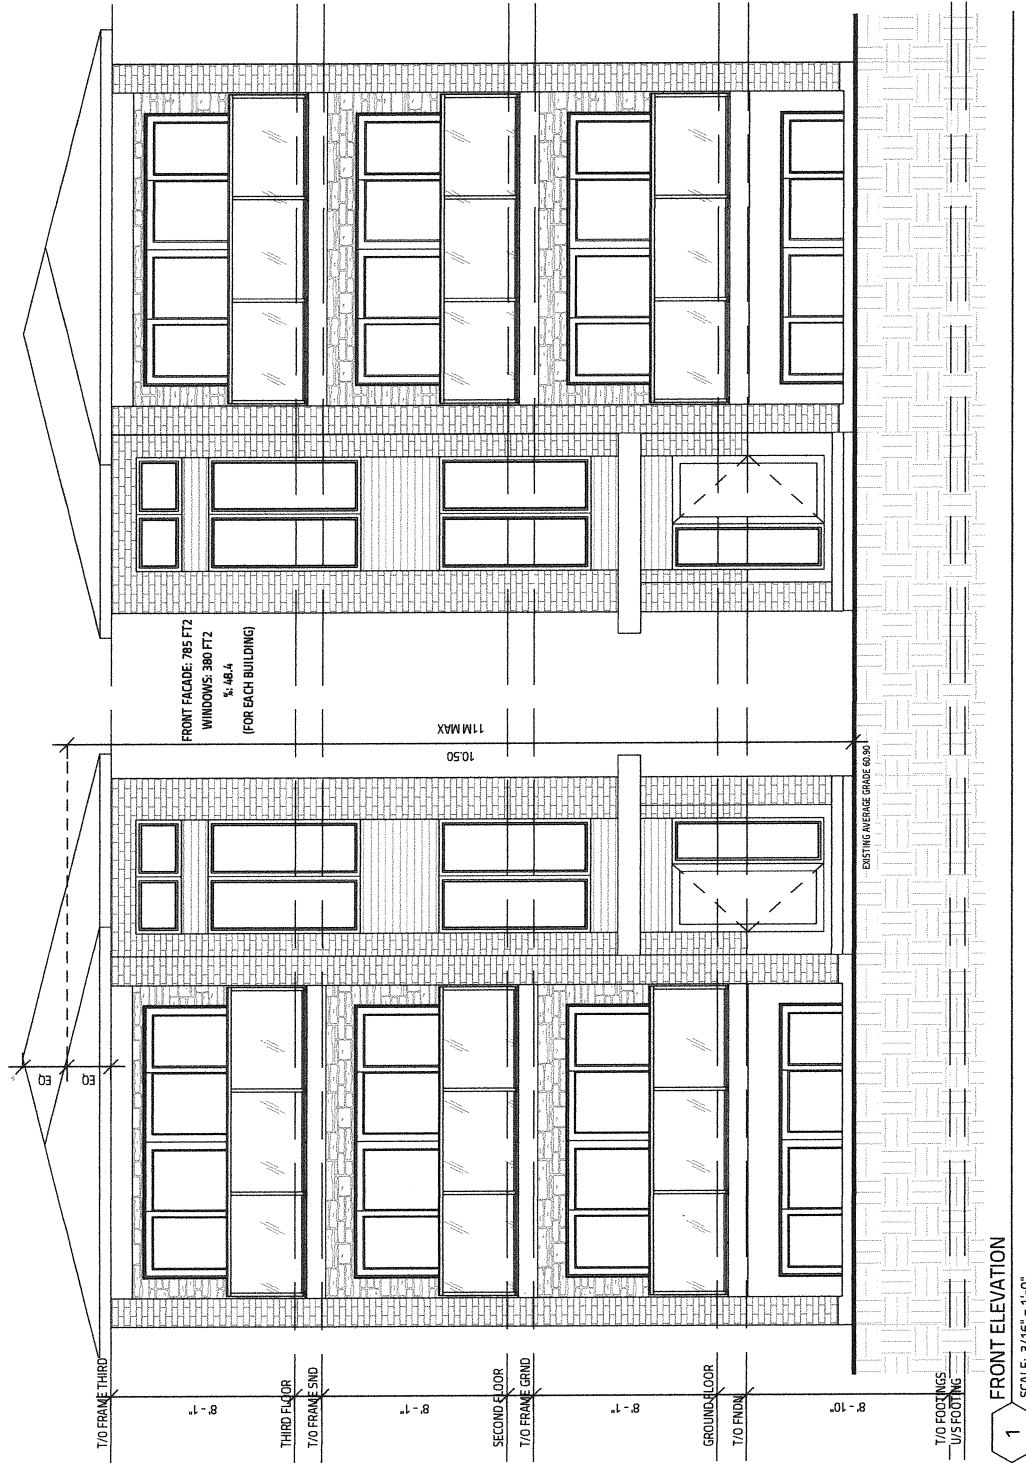


MAY 31, 2022

ALL HOUSE RENDERINGS ARE ARTIST CONCEPTIONS. ALL FLOOR PLANS ARE APPROXIMATE DIMENSIONS. ACTUAL USABLE FLOOR SPACE MAY VARY FROM THE STATED AREA. E & OE

674-676 DE L'EGLISE ST



Committee of Adjustment
JUL 24 2022
City of Ottawa

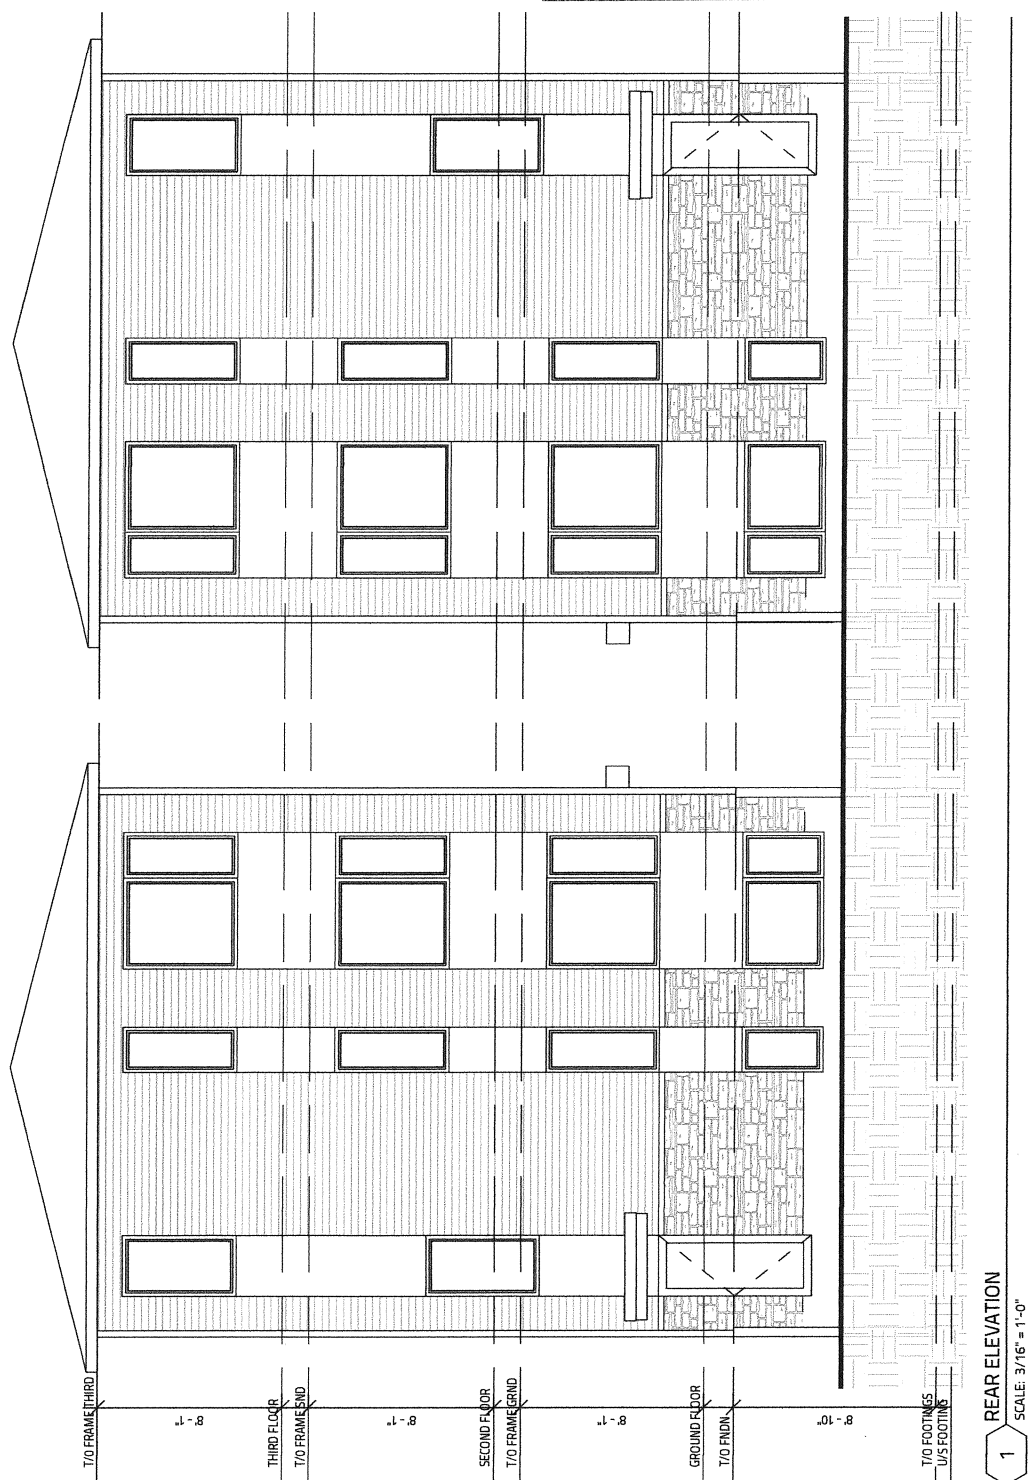


MAY 31, 2022
ALL HOUSE RENDERINGS ARE ARTIST CONCEPTIONS. ALL FLOOR PLANS ARE APPROXIMATE
DIMENSIONS. ACTUAL USABLE FLOOR SPACE MAY VARY FROM THE STATED AREA. E.A. DE

674-676 DE L'EGLISE ST



Evolution
DESIGN & DRAFTING
613-884-7068 /// 613-808-7185

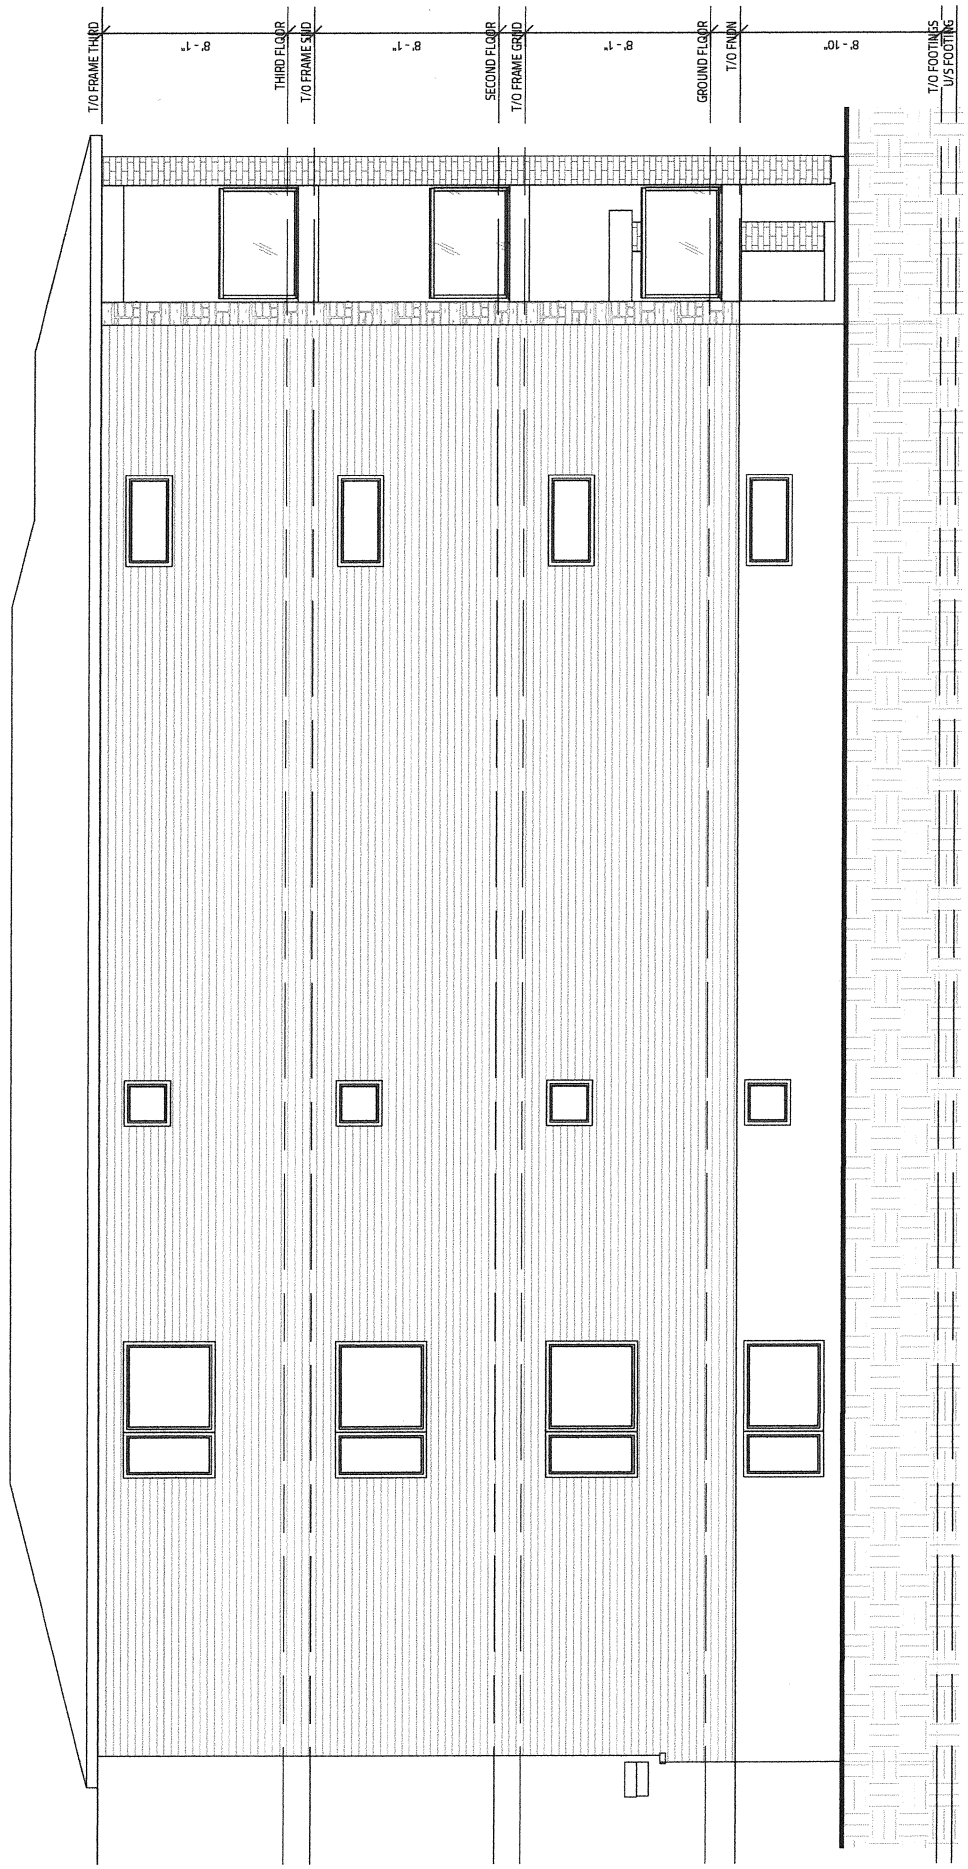

1 LEFT ELEVATION
SCALE: 3/16" = 1'-0"

MAY 31, 2022

ALL HOUSE RENDERINGS ARE ARTIST CONCEPTIONS. ALL FLOOR PLANS ARE APPROXIMATE DIMENSIONS. ACTUAL USEABLE FLOOR SPACE MAY VARY FROM THE STATED AREA. E & DE

Committee of Adjustment


JUL 24 2022

City of Ottawa

674-676 DE L'EGLISE ST



Evolution
DESIGN & DRAFTING
613-884-7068 /// 613-808-7185

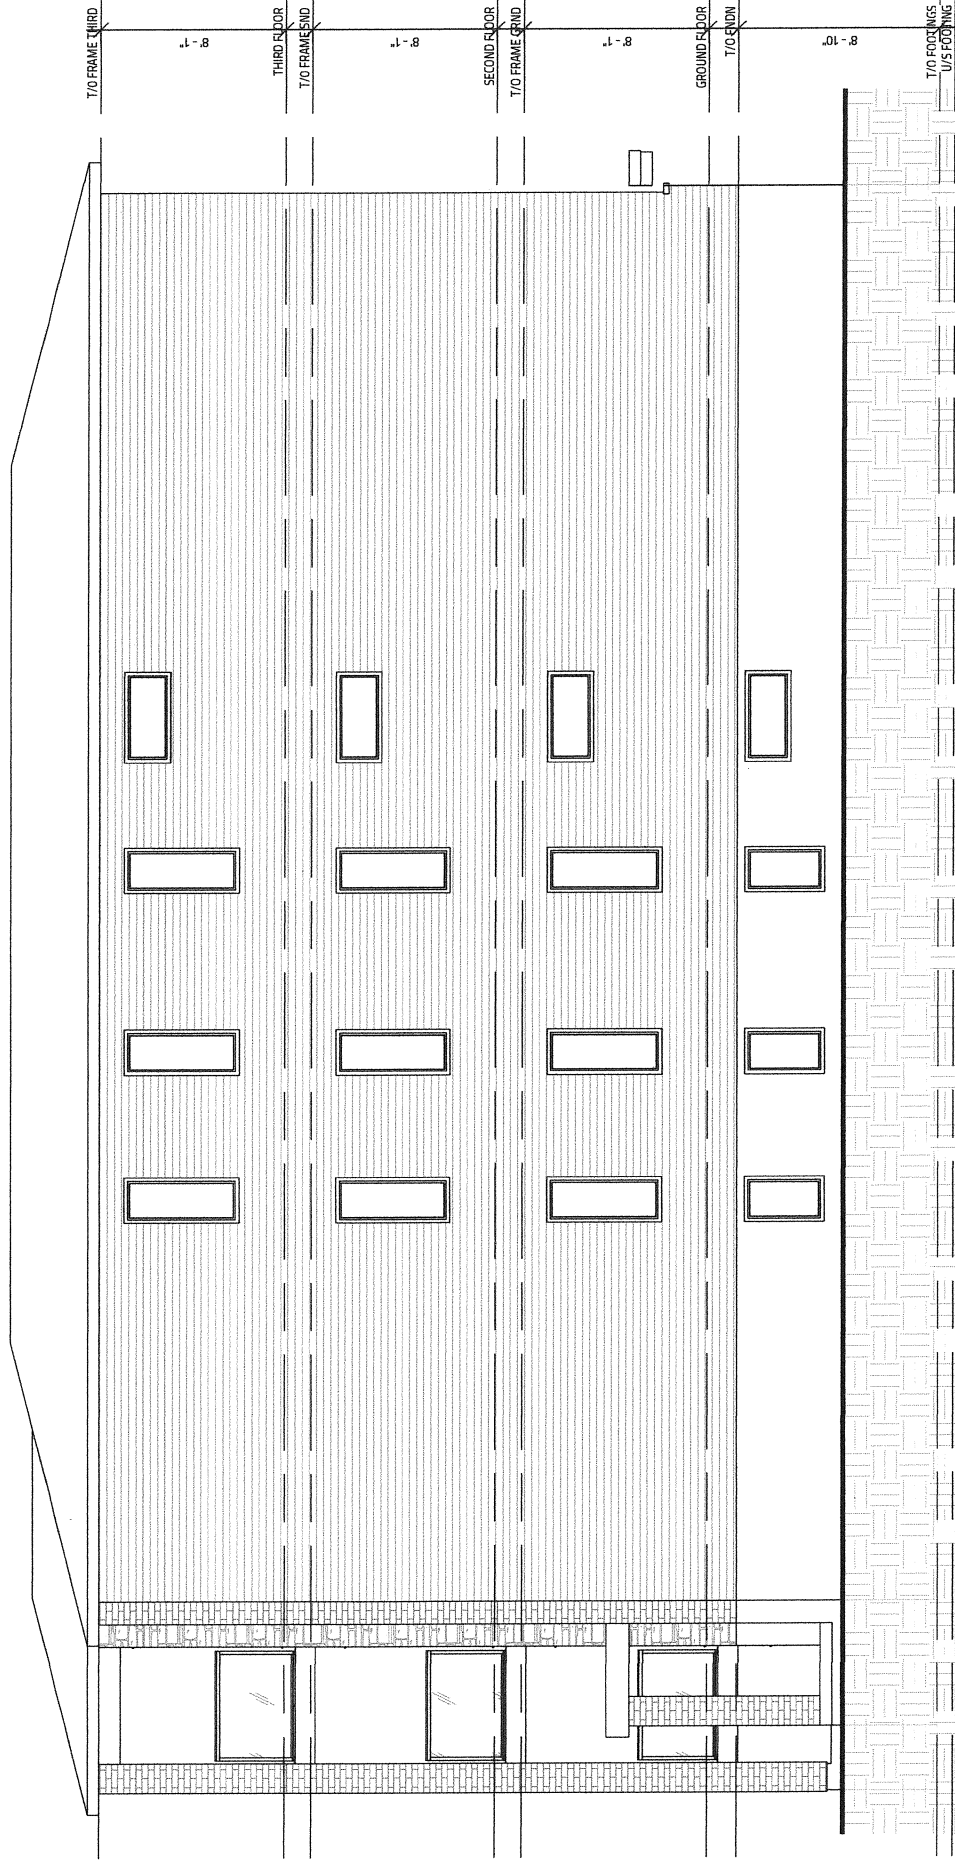

RIGHT ELEVATION

SCALE: 3/16" = 1'-0"

Committee of Adjustment

JUL 24 2022

City of Ottawa

MAY 31, 2022

ALL HOUSE RENDERINGS ARE ARTIST CONCEPTIONS. ALL FLOOR PLANS ARE APPROXIMATE DIMENSIONS. ACTUAL USEABLE FLOOR SPACE MAY VARY FROM THE STATED AREA. E & OE