



Drawing name: C:\Users\Alasairi\Desktop\Work From Home\March 16\21\31 Tweedsmuir April\21\31 AutoCAD\2131 BIKE SHED.dwg

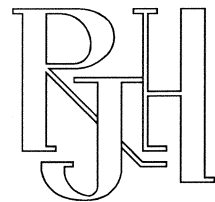

Rosaline J. Hill Architect Inc.

414 Churchill Ave. N, Ottawa,
ON, K1Z 5C6 • 613-853-2822
www.rjhil.ca • rosahill@rjhil.ca

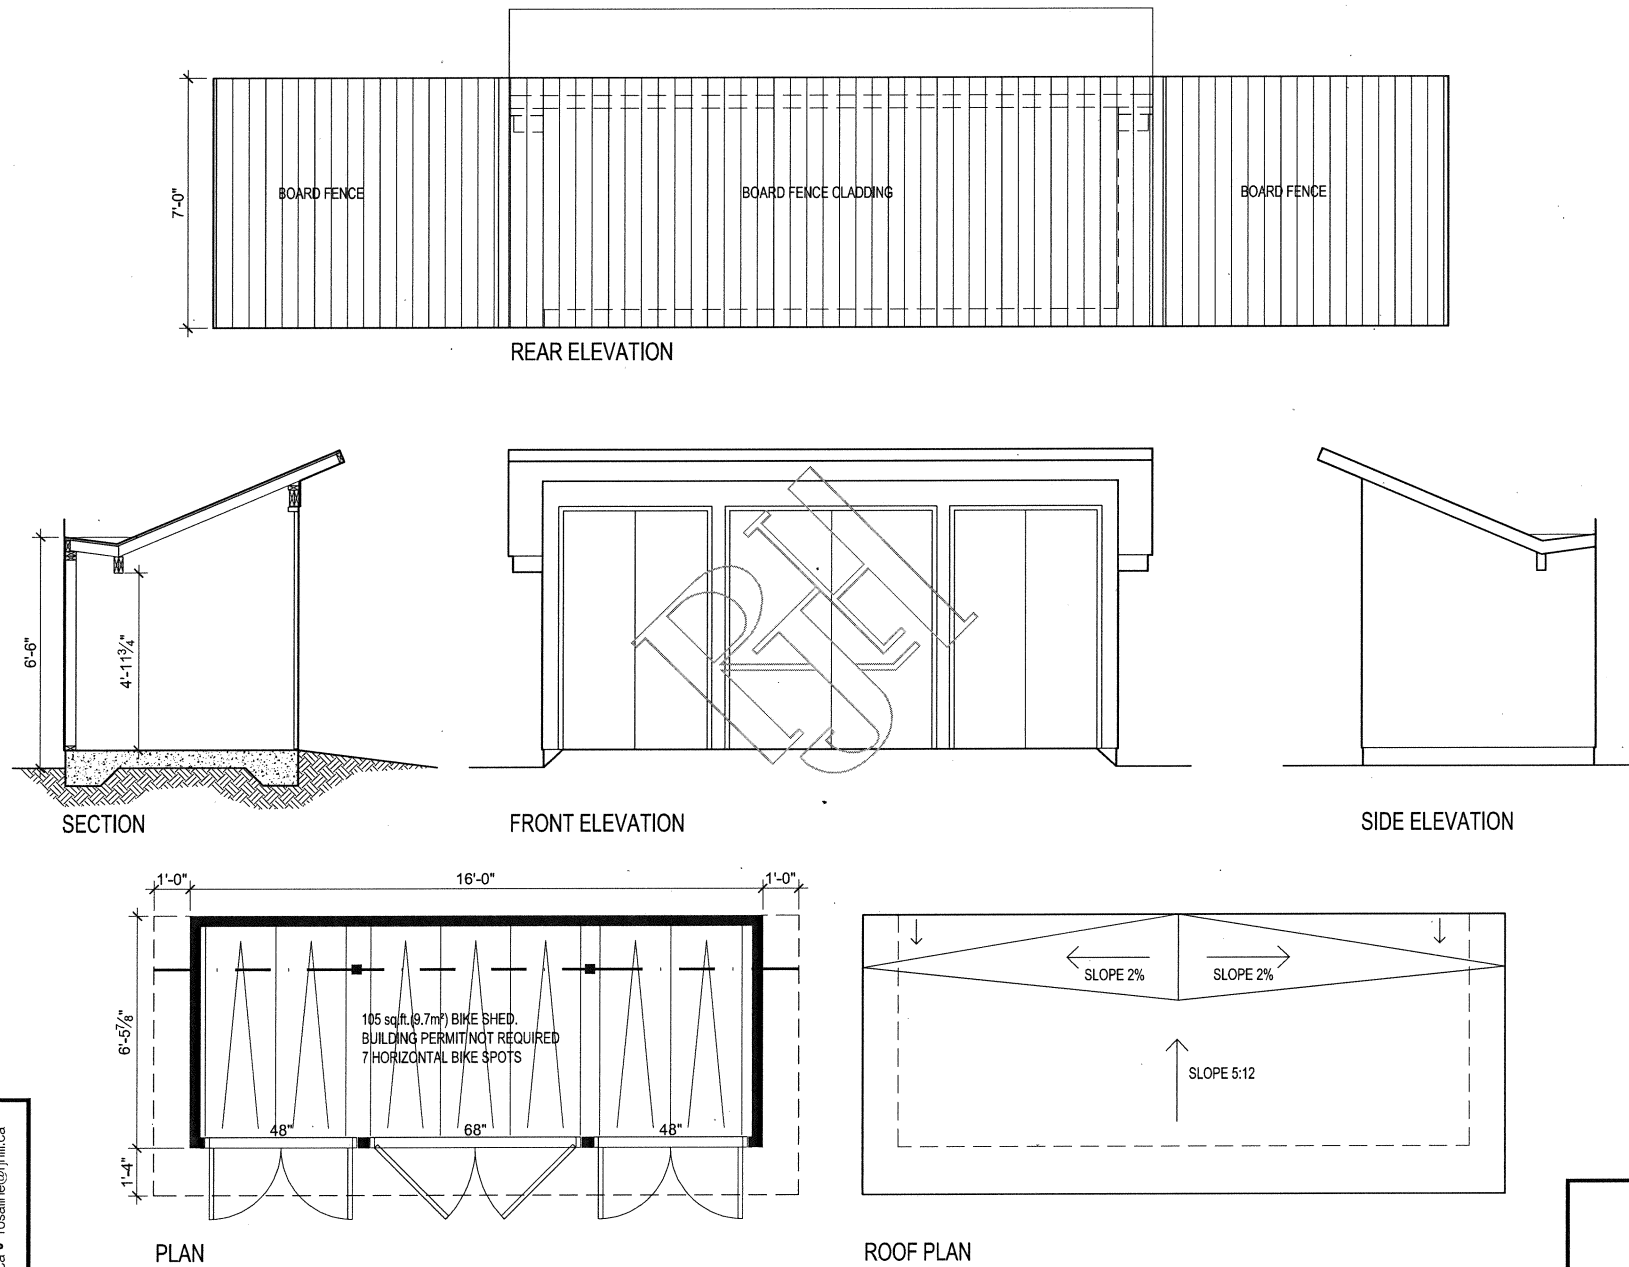


Committee of Adjustment
JUL 21 2022
City of Ottawa

URBAN INFILL
JUNE 2022 SCALE: 1/4" = 1'-0"
ZERO LOT LINE BIKE SHED

Drawing name: Z:\313 Tweedsmuir Apartments 368 Tweedsmuir\0313.dwg\0313 Elev-SECT DET.dwg




FRONT ELEVATION

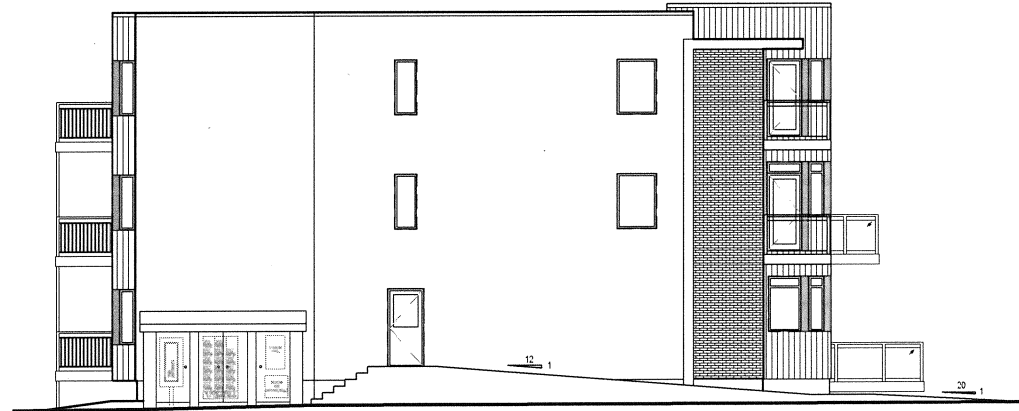


LEFT ELEVATION



REAR ELEVATION

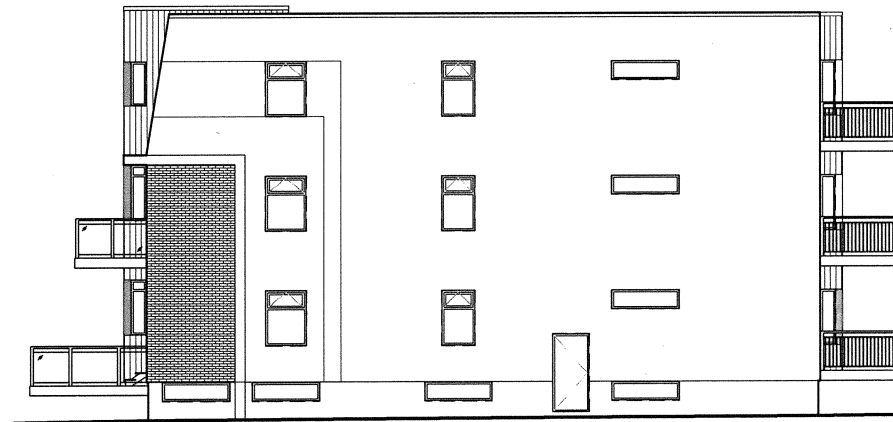

RIGHT ELEVATION

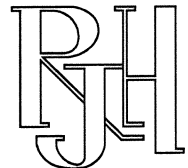

Rosaline J. Hill Architect Inc.

414 Churchill Ave. N. Ottawa,
ON, K1Z 5G5 • 613-853-2822
www.rjhil.ca • rosahill@rjhil.ca

Committee of Adjustment

JUL 21 2022

City of Ottawa

SMALL APARTMENT BUILDING

368 Tweedsmuir Avenue, Ottawa, Ontario

MAY 2022

SCALE: 1/8" = 1'-0"

ELEVATIONS

PLOTTED Fri, 13 May 2022