


G EXISTING SCHEMATIC SITE PLAN
SCALE: 1/16" = 1'-0"

TWEEDSMUIR

AVENUE

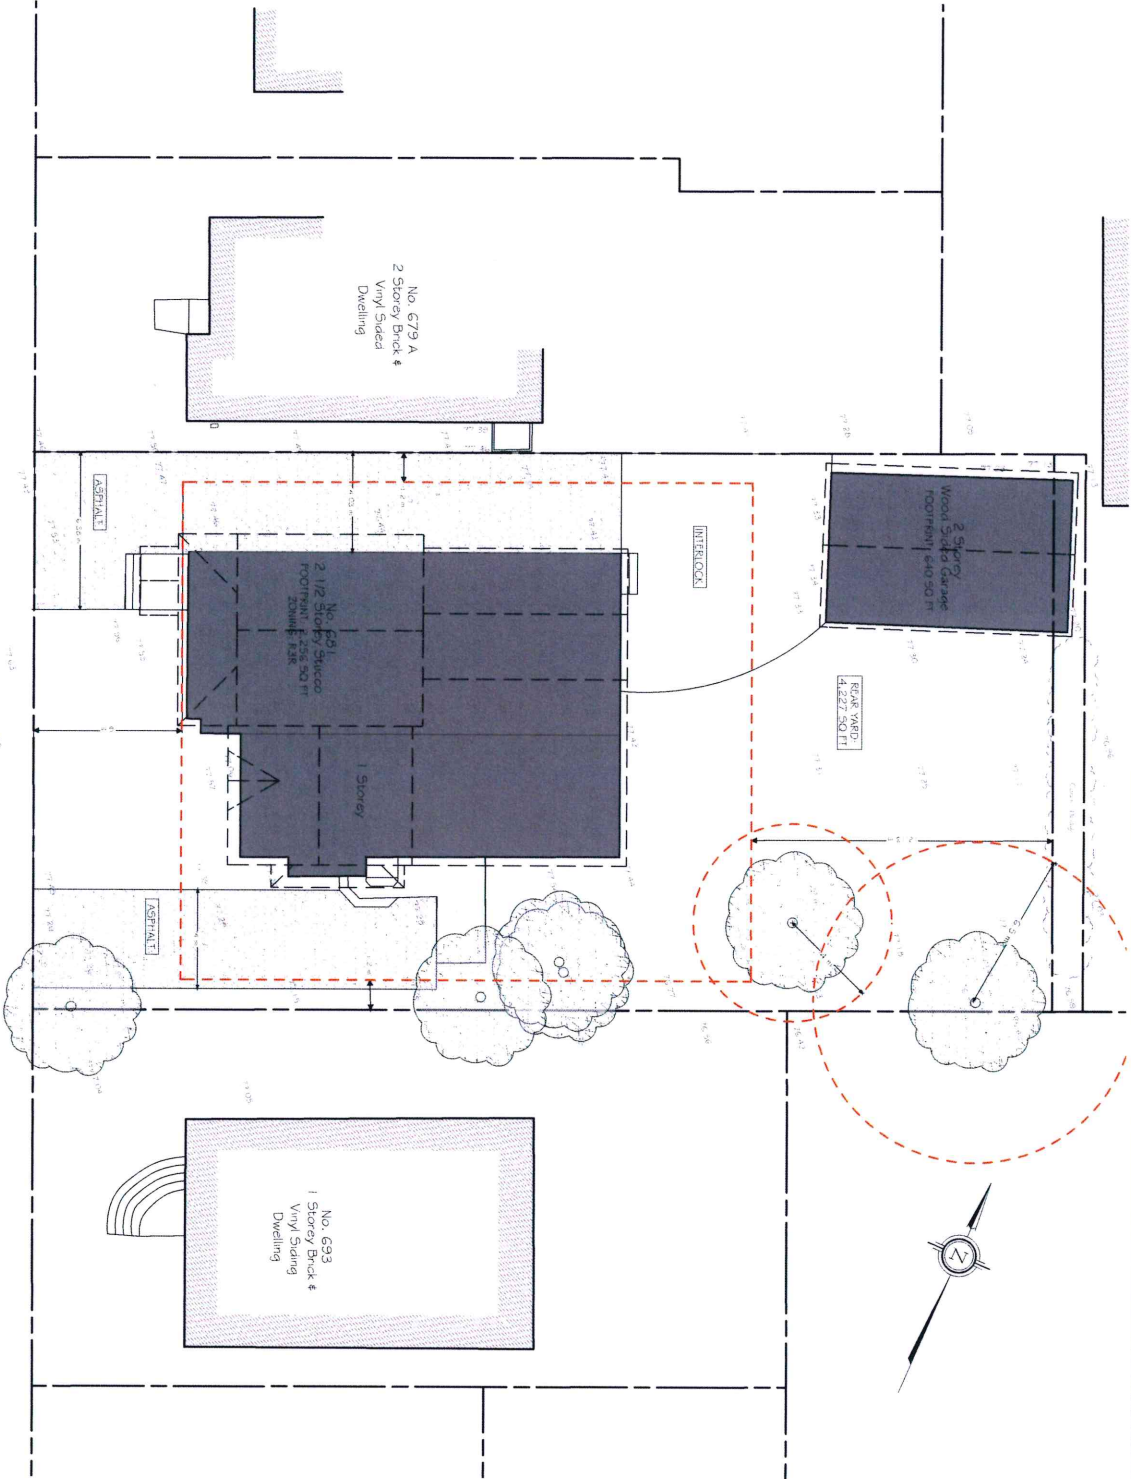

Committee of Adjustment

AUG 08 2022

City of Ottawa

GENERAL NOTES:

105-113-100

SHEET:
A-1

SIZE:
11x17

SCALE:
INDICATED

DATE:
2022-06-22

PROJECT DESCRIPTION:

681 TWEEDSMUIR
ADDITION & COACH HOUSE

SHEET TITLE:

EXISTING
SCHEMATIC SITE



NO.	DESCRIPTION	BY	DATE
1			
2			
3			
4	CONCEPT V2.1	AB	2022-JUNE-10
5	CONCEPT V2.0	AB	2022-JUNE-09



Ottawa
General
Contractors

Your renovation specialist

CARRIAGE HOUSE FLOOR PLANS
 SCALE: 1/4" = 1'-0"

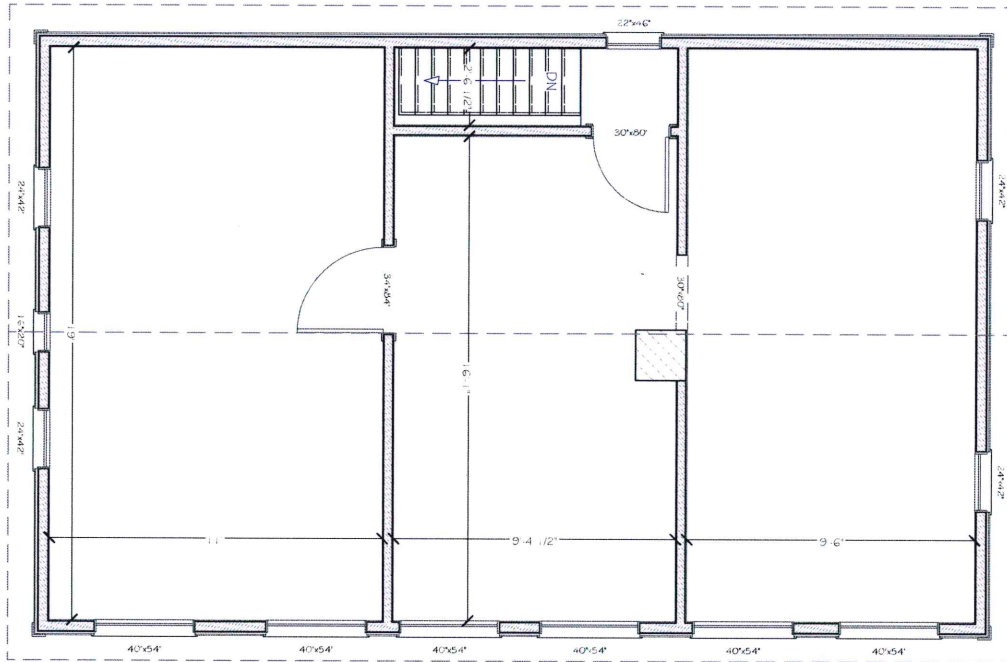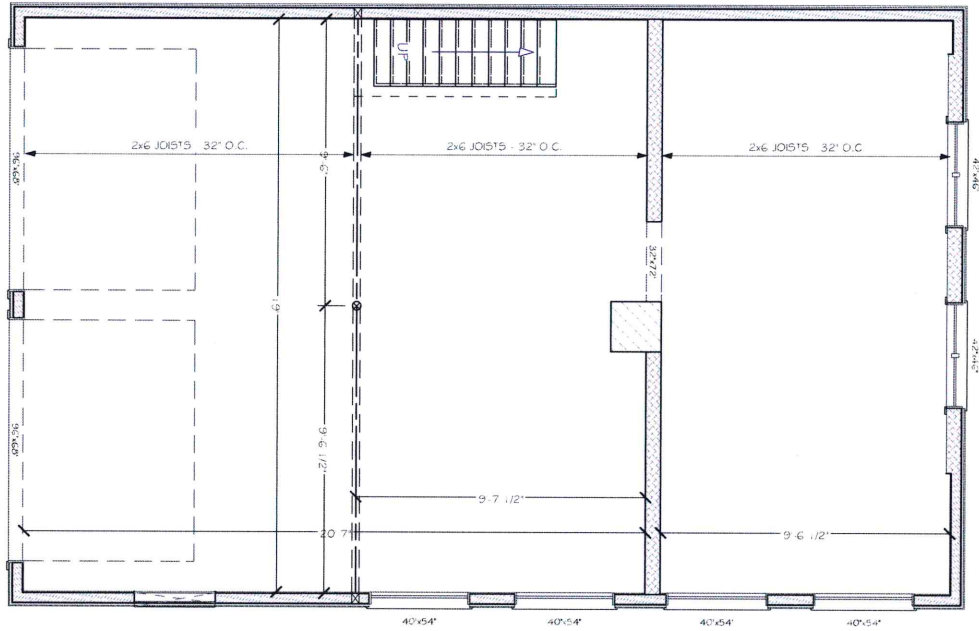

Committee of Adjustment
 AUG 08 2022
 City of Ottawa





GENERAL NOTES:

PROJECT DESCRIPTION		SHEET TITLE		NO.		DESCRIPTION		BY		DATE	
681 TWEEDSMUIR ADDITION # COACH HOUSE		EXISTING FLOOR PLANS		1							
				2							
				3							
				4							
				5							
1		CONCEPT V2.1		AB		2022-JUNE-10					
2		CONCEPT V2.0		AB		2022-JUNE-02					



Ottawa
General
Contractors

Your renovation specialist.

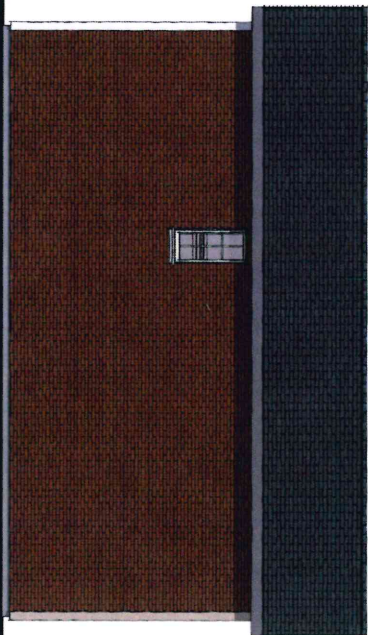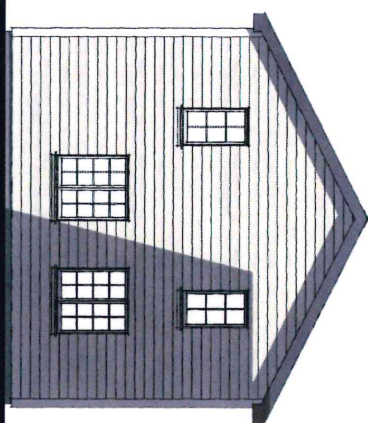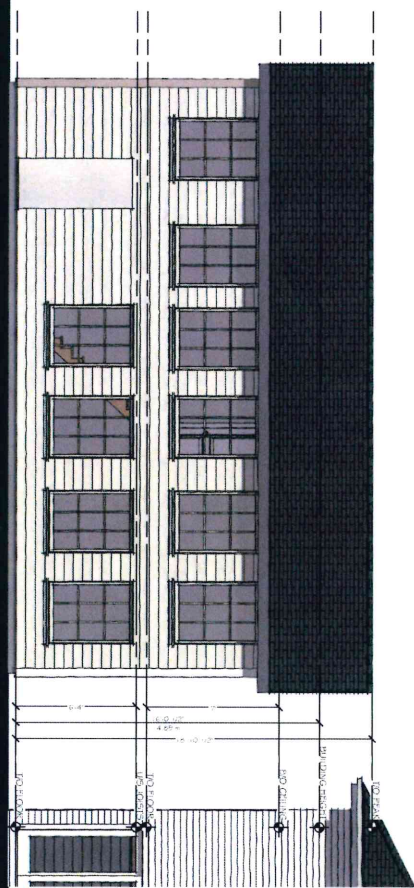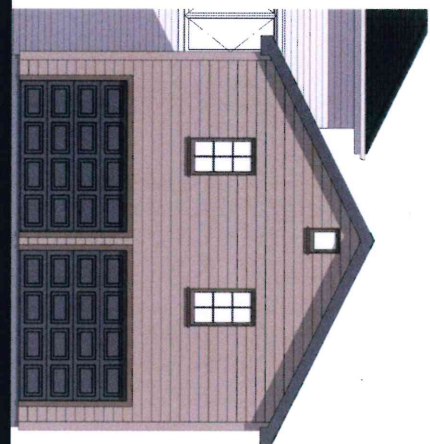

CARRIAGE HOUSE EXT. ELEVATIONS
SCALE: 5/32" = 1'-0"

Committee of Adjustment

AUG 08 2022

City of Ottawa

GENERAL NOTES:

SHEET: A-3	SIZE: 11x17	SCALE: INDICATED	DATE: 2022-06-23	PROJECT DESCRIPTION: 681 TWEEDSMUIR ADDITION # COACH HOUSE	SHEET TITLE: EXT. ELEVATIONS	NO.	DESCRIPTION	BY	DATE
						1	CONCEPT V2.0	AB	2022-JUNE-02
						2	CONCEPT V2.1	AB	2022-JUNE-10
						3			
						4			
						5			




**Ottawa
General
Contractors**
Your renovation specialist

G PROPOSED SCHEMATIC SITE PLAN
SCALE: 1/16" = 1'-0"

TWEEDSMUIR

AVENUE

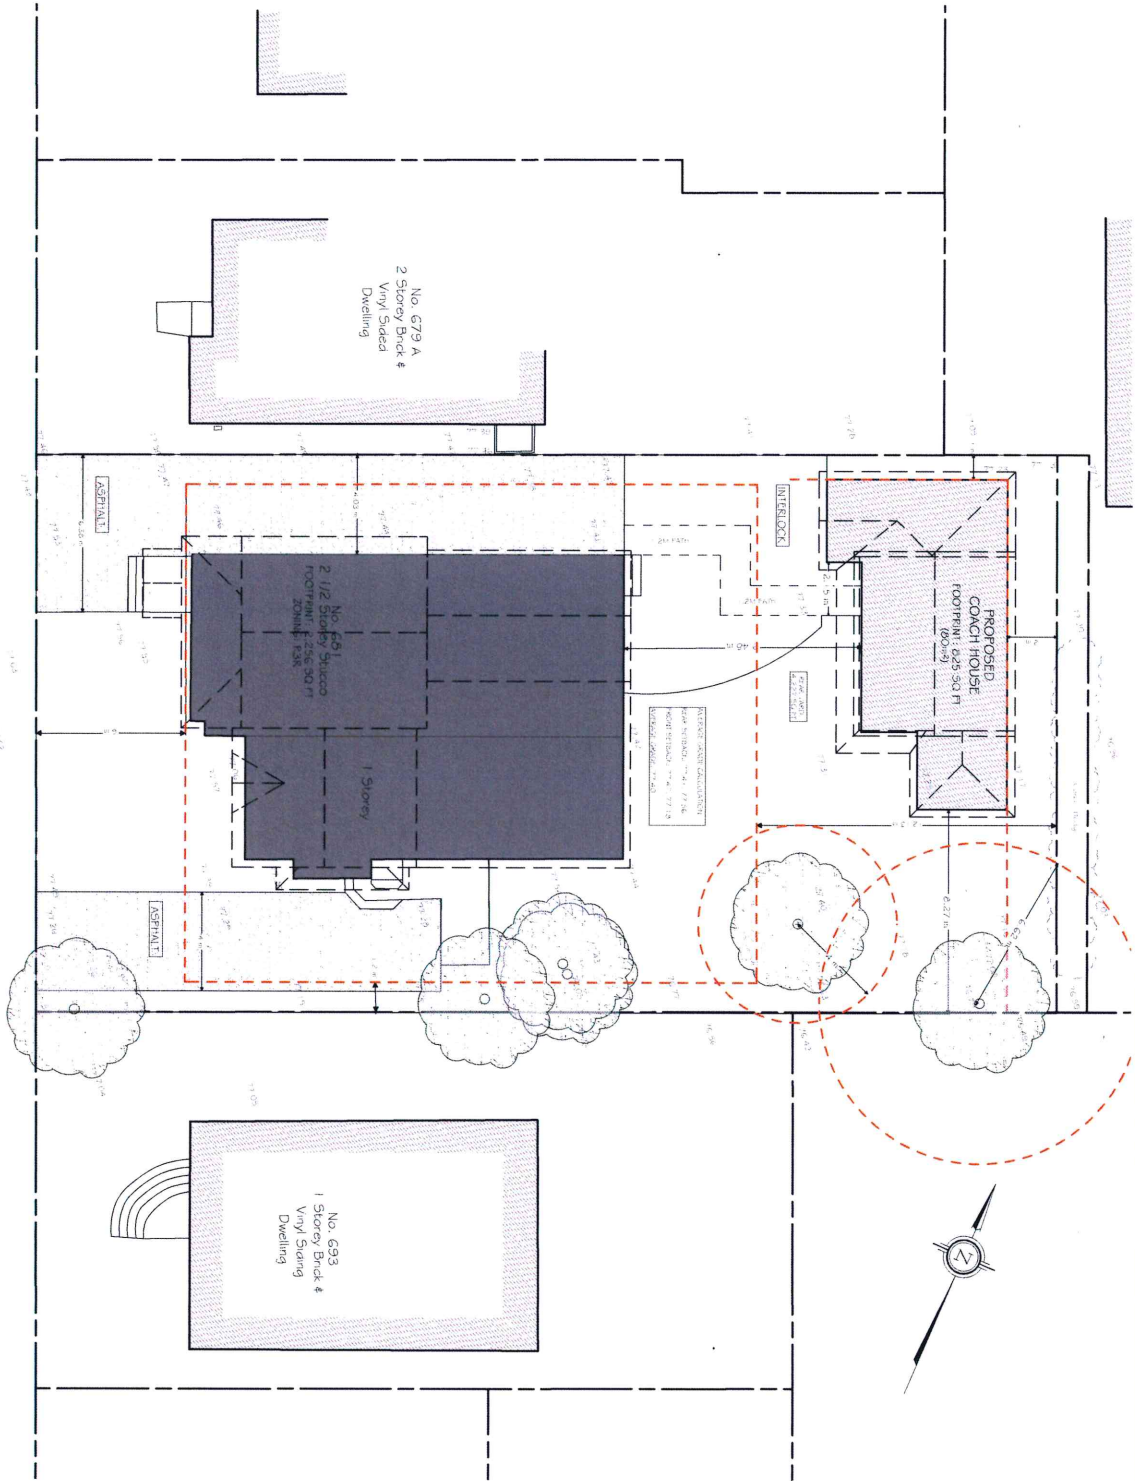


Committee of Adjustment
AUG 08 2022
City of Ottawa

GENERAL NOTES:

SHEET: A-4	DATE: 2022-06-22	PROJECT DESCRIPTION: 681 TWEEDSMUIR ADDITION & COACH HOUSE	SHEET TITLE: PROPOSED SCHEMATIC SITE	NO.	DESCRIPTION	BY	DATE
				1	CONCEPT V2.1	AB	2022-JUNE-10
				2	CONCEPT V2.0	AB	2022-JUNE-02
				3			

Ottawa General Contractors
Your restoration specialist

G COACH HOUSE FOUNDATION PLAN
SCALE: 1/4" = 1'-0"

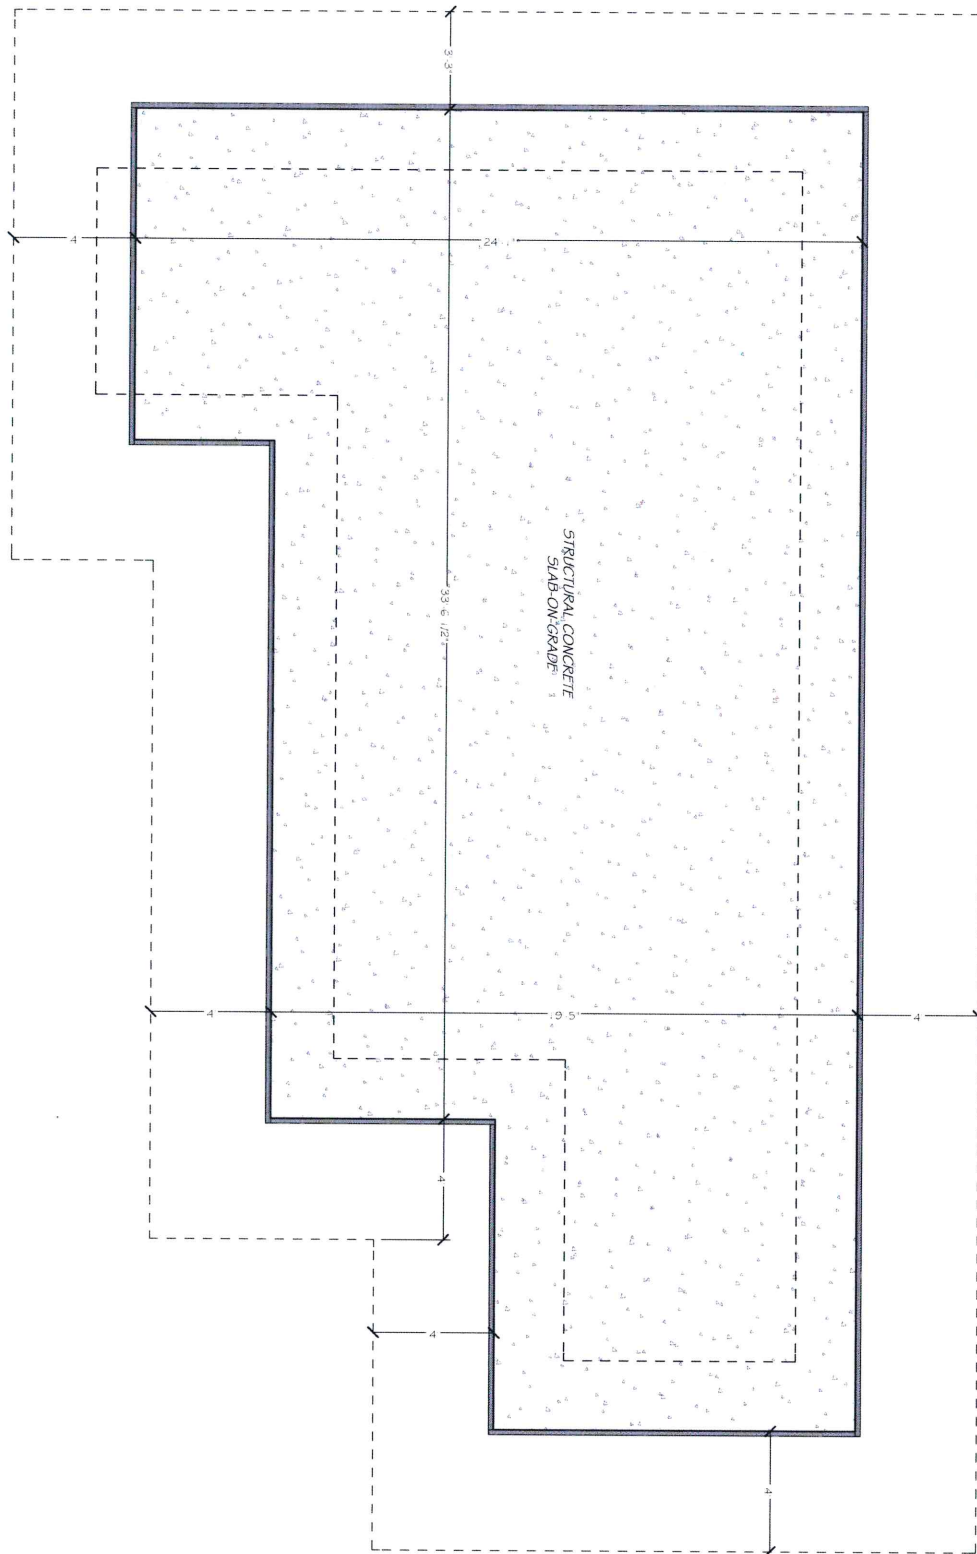


Committee of Adjustment
AUG 08 2022
City of Ottawa

GENERAL NOTES:

SHEET: A-5	SIZE: 11x17	SCALE: INDICATED	DATE: 2022-06-22	PROJECT DESCRIPTION: 681 TWEEDSMUIR ADDITION # COACH HOUSE	SHEET TITLE: COACH HOUSE FOUNDATION PLAN	NO.	DESCRIPTION	BY	DATE
						1	CONCEPT V2.1	AB	2022-JUN-10
						2	CONCEPT V2.0	AB	2022-JUN-02



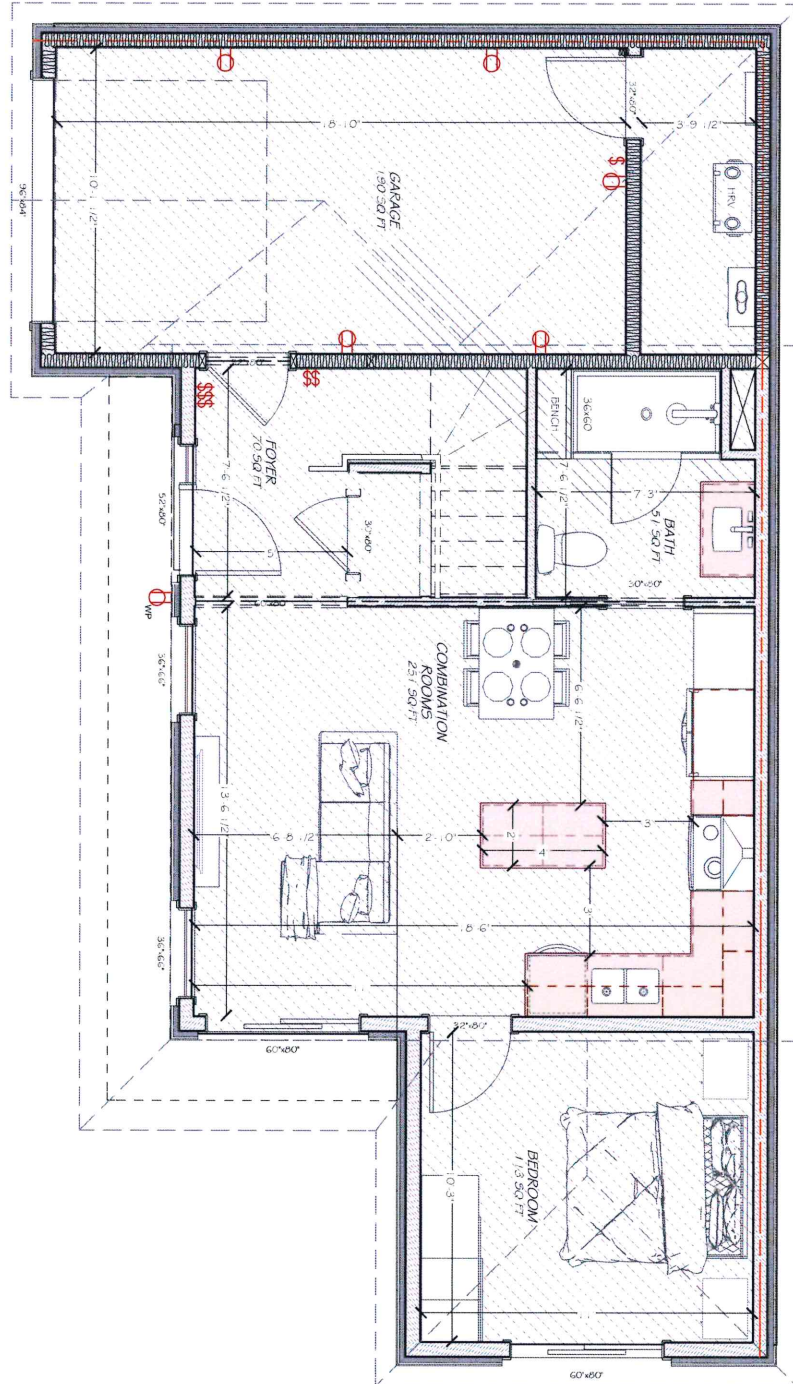


COACH HOUSE GROUND FLOOR PLAN
 SCALE: 1/4" = 1'-0"

Committee of Adjustment
 AUG 08 2022
 City of Ottawa


GENERAL NOTES:

SHEET:		SIZE:		INDICATED		SCALE:		DATE:		PROJECT DESCRIPTION:		SHEET TITLE:		<table><tr><td>NO.</td><td>DESCRIPTION</td><td>BY</td><td>DATE</td></tr><tr><td>5</td><td></td><td></td><td></td></tr><tr><td>4</td><td></td><td></td><td></td></tr><tr><td>3</td><td></td><td></td><td></td></tr><tr><td>2</td><td>CONCEPT V2.1</td><td>AB</td><td>2022-JUNE-10</td></tr><tr><td>1</td><td>CONCEPT V2.0</td><td>AB</td><td>2022-JUNE-02</td></tr></table>		NO.	DESCRIPTION	BY	DATE	5				4				3				2	CONCEPT V2.1	AB	2022-JUNE-10	1	CONCEPT V2.0	AB	2022-JUNE-02			Ottawa General Contractors		A Your renovation specialist	
NO.	DESCRIPTION	BY	DATE	
5	
4	
3	
2	CONCEPT V2.1	AB	2022-JUNE-10	
1	CONCEPT V2.0	AB	2022-JUNE-02	
A-6		11x17						2022-06-22		681 TWEEDSMUIR ADDITION & COACH HOUSE		COACH HOUSE GROUND FLOOR																																	

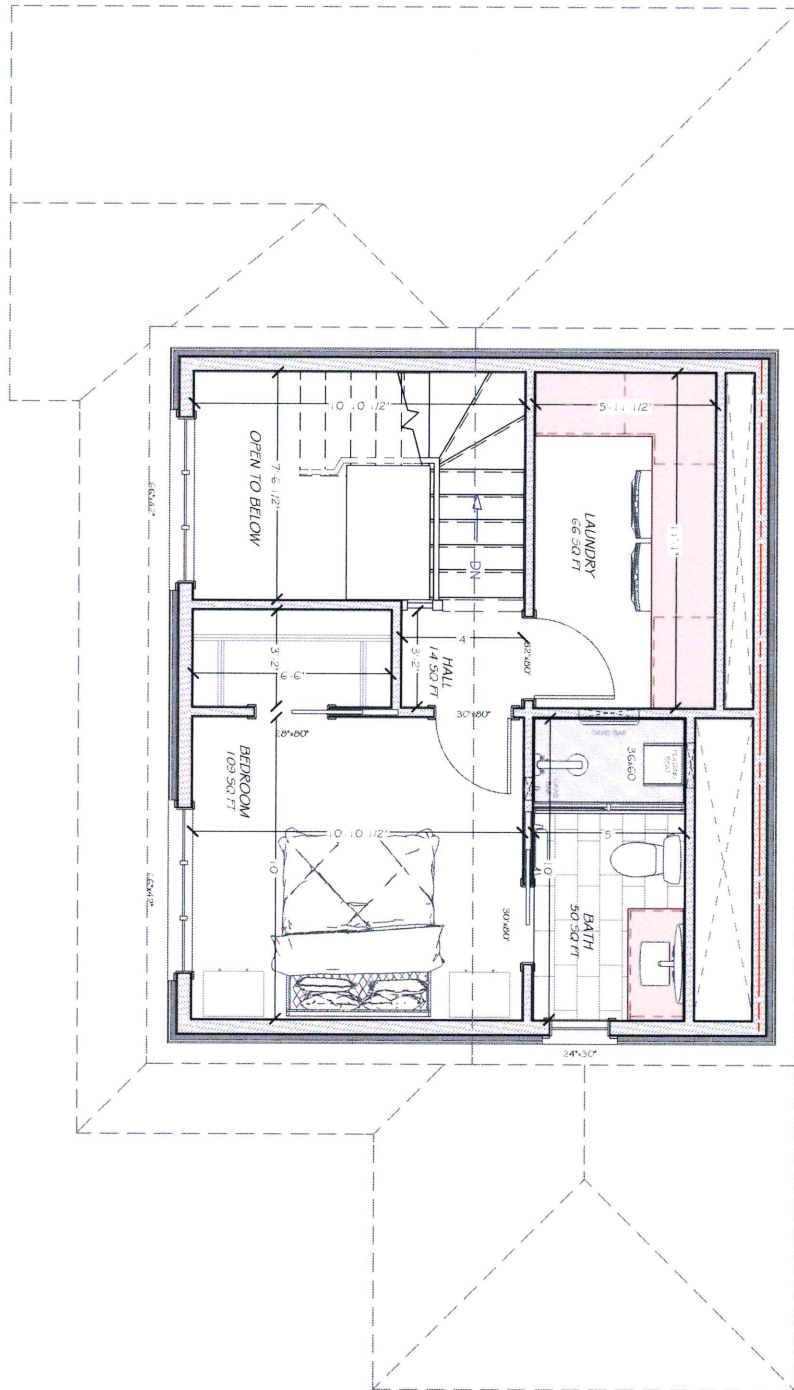

Committee of Adjustment
AUG 08 2022
City of Ottawa

GENERAL NOTES:

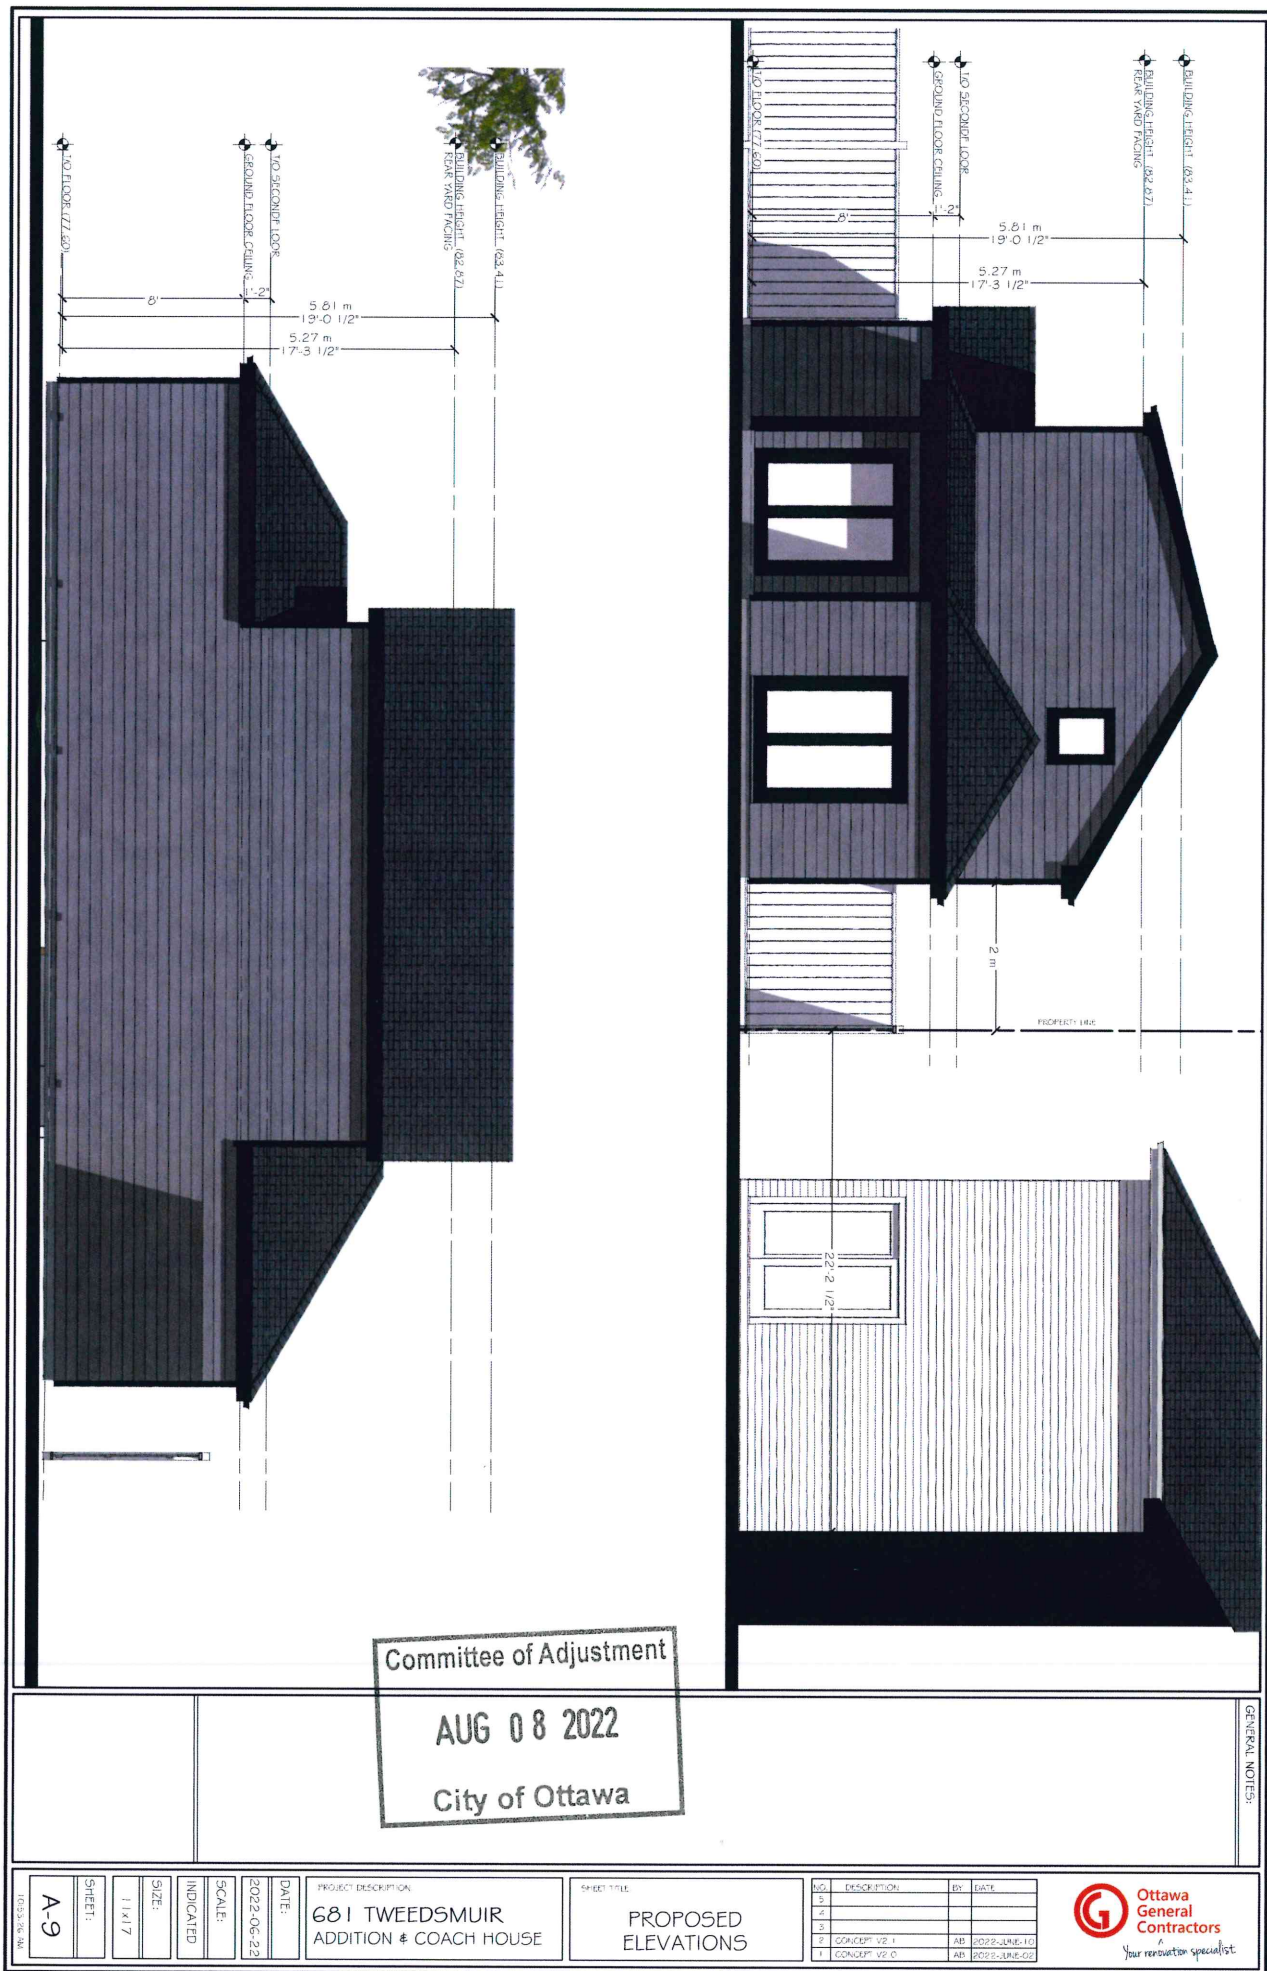



Committee of Adjustment

AUG 08 2022

City of Ottawa

GENERAL NOTES:

105-2-30-96	A-9	SHEET:	11417	SIZE:	INDICATED	SCALE:	2022-06-22	DATE:	PROJECT DESCRIPTION: 681 TWEEDSMUIR ADDITION # COACH HOUSE	SHEET TITLE: PROPOSED ELEVATIONS	<table><tr><th>REV</th><th>DESCRIPTION</th><th>BY</th><th>DATE</th></tr><tr><td>5</td><td></td><td></td><td></td></tr><tr><td>4</td><td></td><td></td><td></td></tr><tr><td>3</td><td></td><td></td><td></td></tr><tr><td>2</td><td>CONCEPT V2.1</td><td>AB</td><td>2022-JUNE-10</td></tr><tr><td>1</td><td>CONCEPT V2.0</td><td>AB</td><td>2022-JUNE-02</td></tr></table>	REV	DESCRIPTION	BY	DATE	5				4				3				2	CONCEPT V2.1	AB	2022-JUNE-10	1	CONCEPT V2.0	AB	2022-JUNE-02	 Ottawa General Contractors Your renovation specialist
REV	DESCRIPTION	BY	DATE																																	
5																																				
4																																				
3																																				
2	CONCEPT V2.1	AB	2022-JUNE-10																																	
1	CONCEPT V2.0	AB	2022-JUNE-02																																	

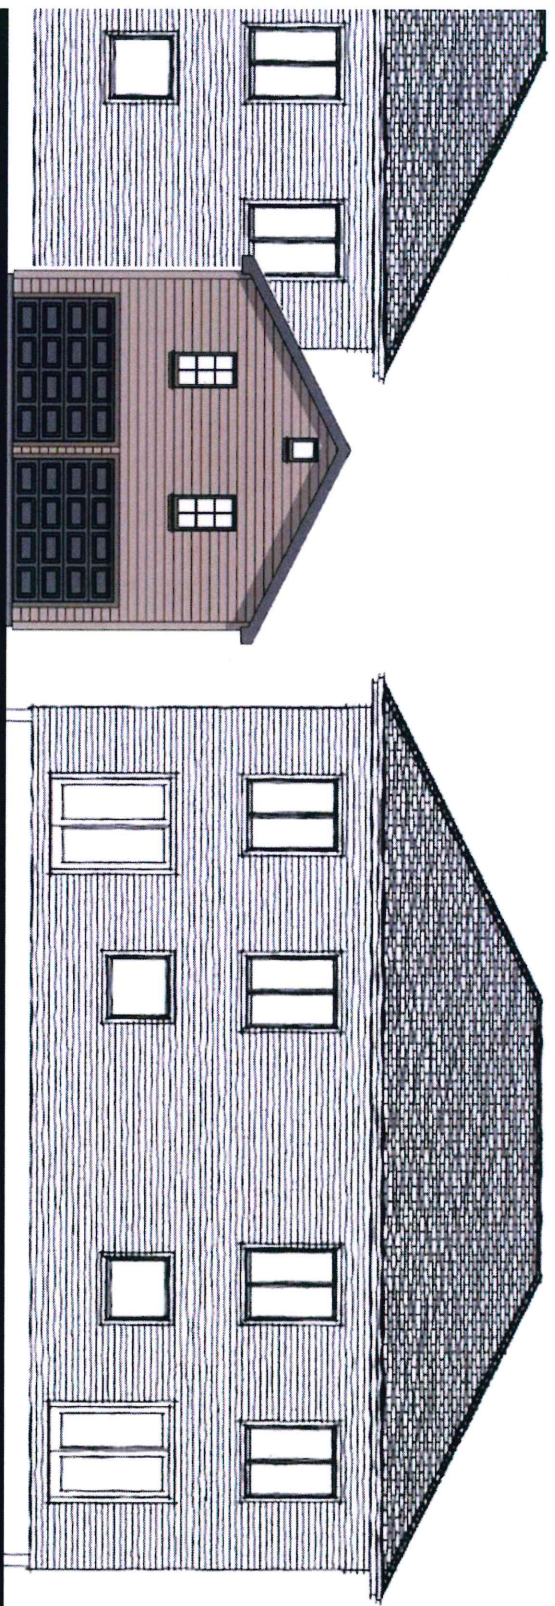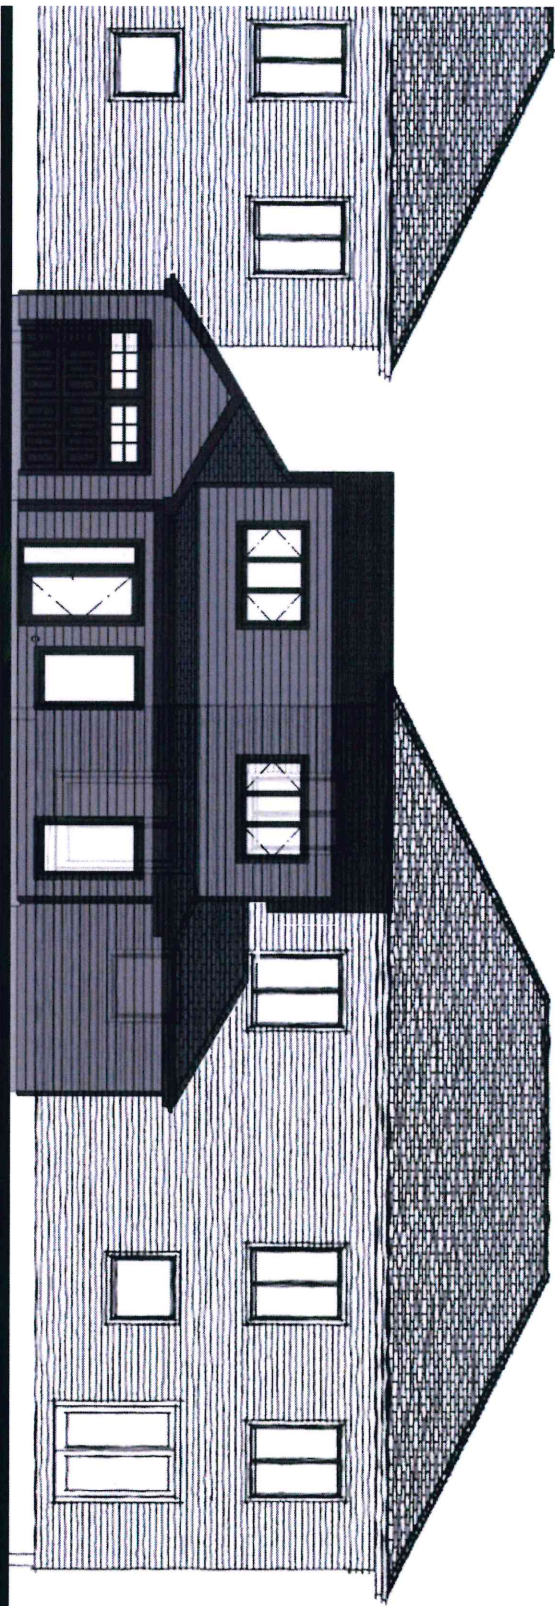


Committee of Adjustment
AUG 08 2022
City of Ottawa

GENERAL NOTES:

10-24-19-24 A-10 SHEET: 11x17 SIZE: INDICATED SCALE: 2022-06-22 DATE: PROJECT DESCRIPTION: 681 TWEEDSMUIR ADDITION & COACH HOUSE	BUILDING RELATIONSHIP	NO.	DESCRIPTION	BY	DATE
		1	CONCEPT V2.0	AB	2022-JUNE-10
		2	CONCEPT V2.1	AB	2022-JUNE-10
		3	CONCEPT V2.2	AB	2022-JUNE-10


Ottawa General Contractors
 A
 Your renovation specialist

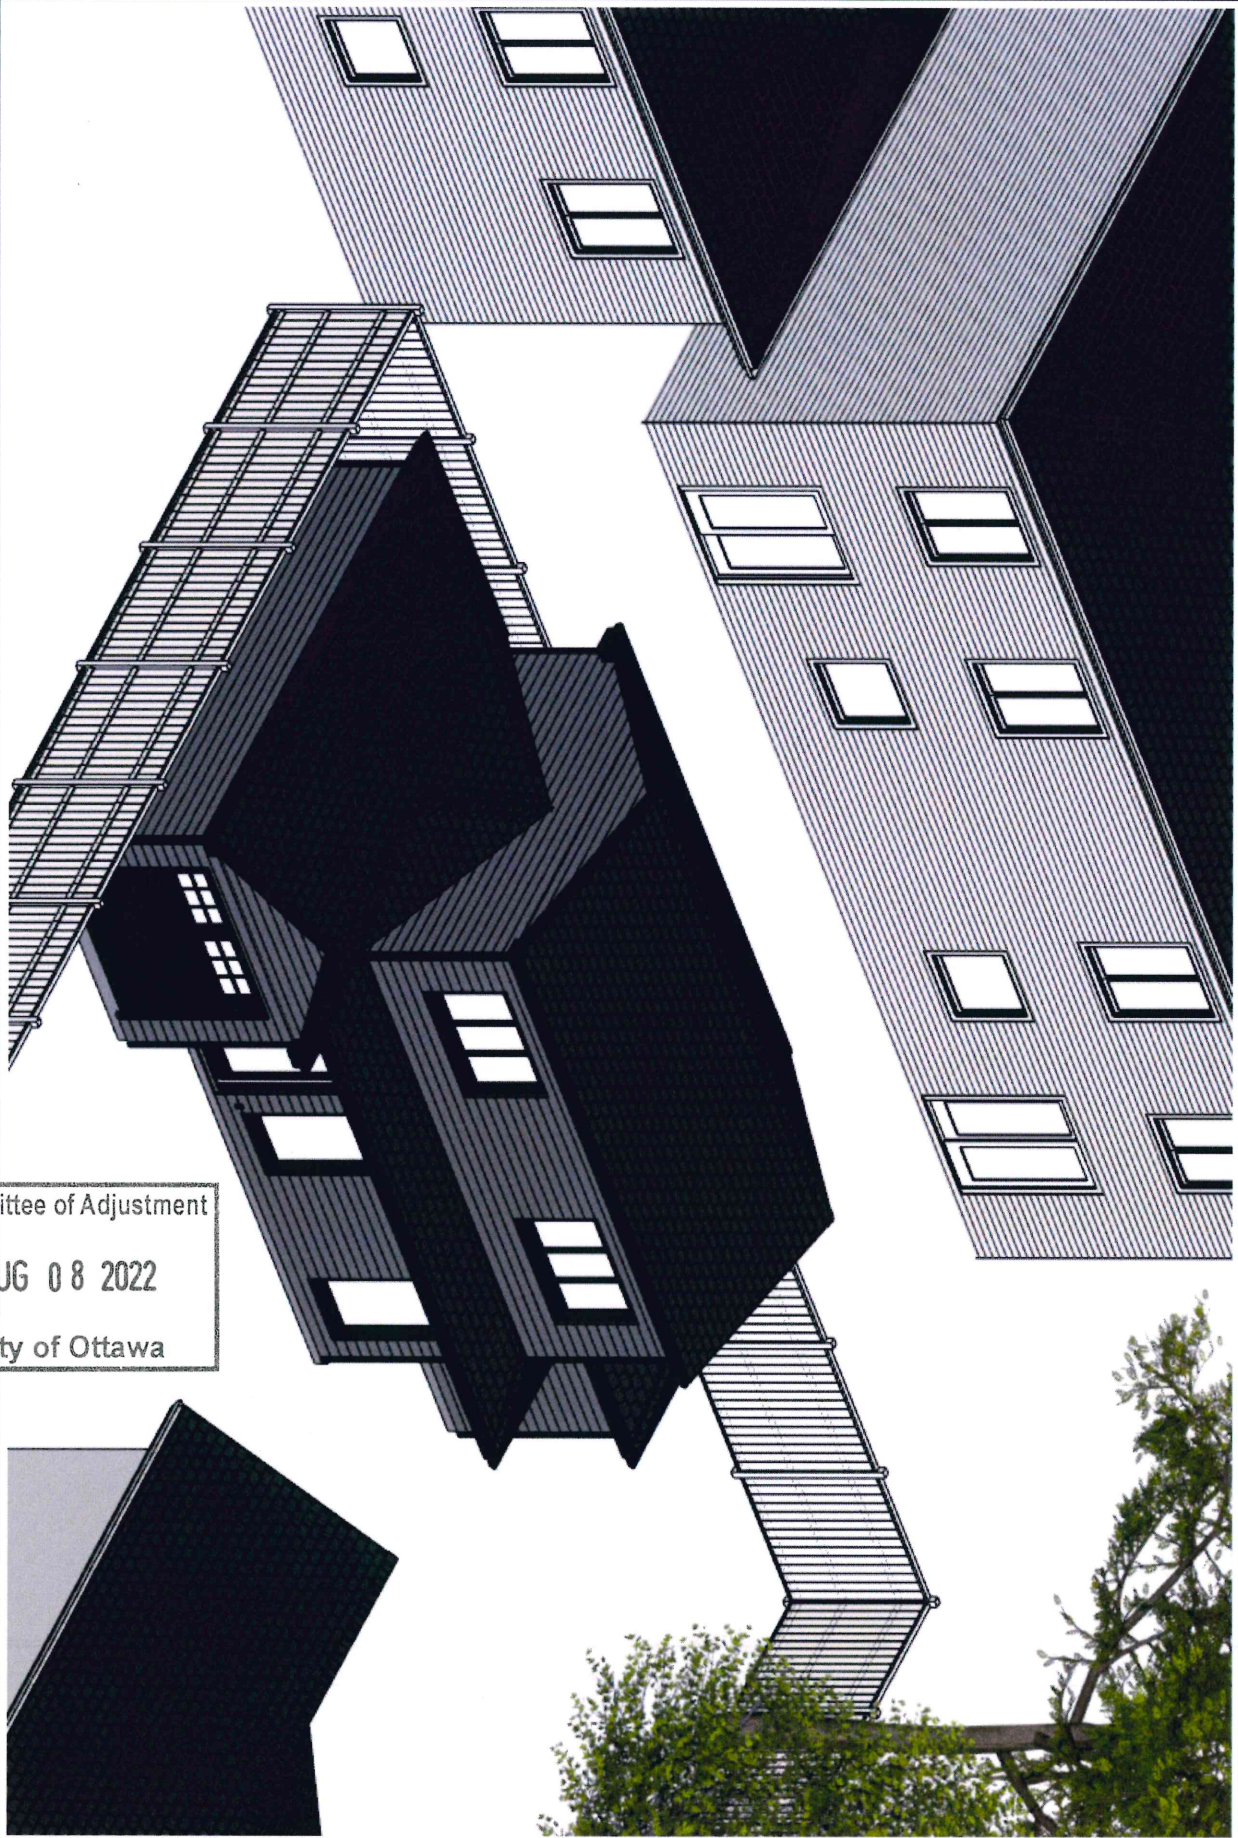

Committee of Adjustment
 AUG 08 2022
 City of Ottawa

10-11-19-04	A-1-1	SHEET:	11x17	SIZE:	INDICATED	SCALE:	2022-06-22	DATE:
-------------	-------	--------	-------	-------	-----------	--------	------------	-------

PROJECT DESCRIPTION:
681 TWEEDSMUIR
 ADDITION & COACH HOUSE

SHEET TITLE:

NO.	DESCRIPTION	BY	DATE
5			
4			
3			
2	CONCEPT V2.1	AB	2022-JUNE-10
1	CONCEPT V2.0	AB	2022-JUNE-02

