

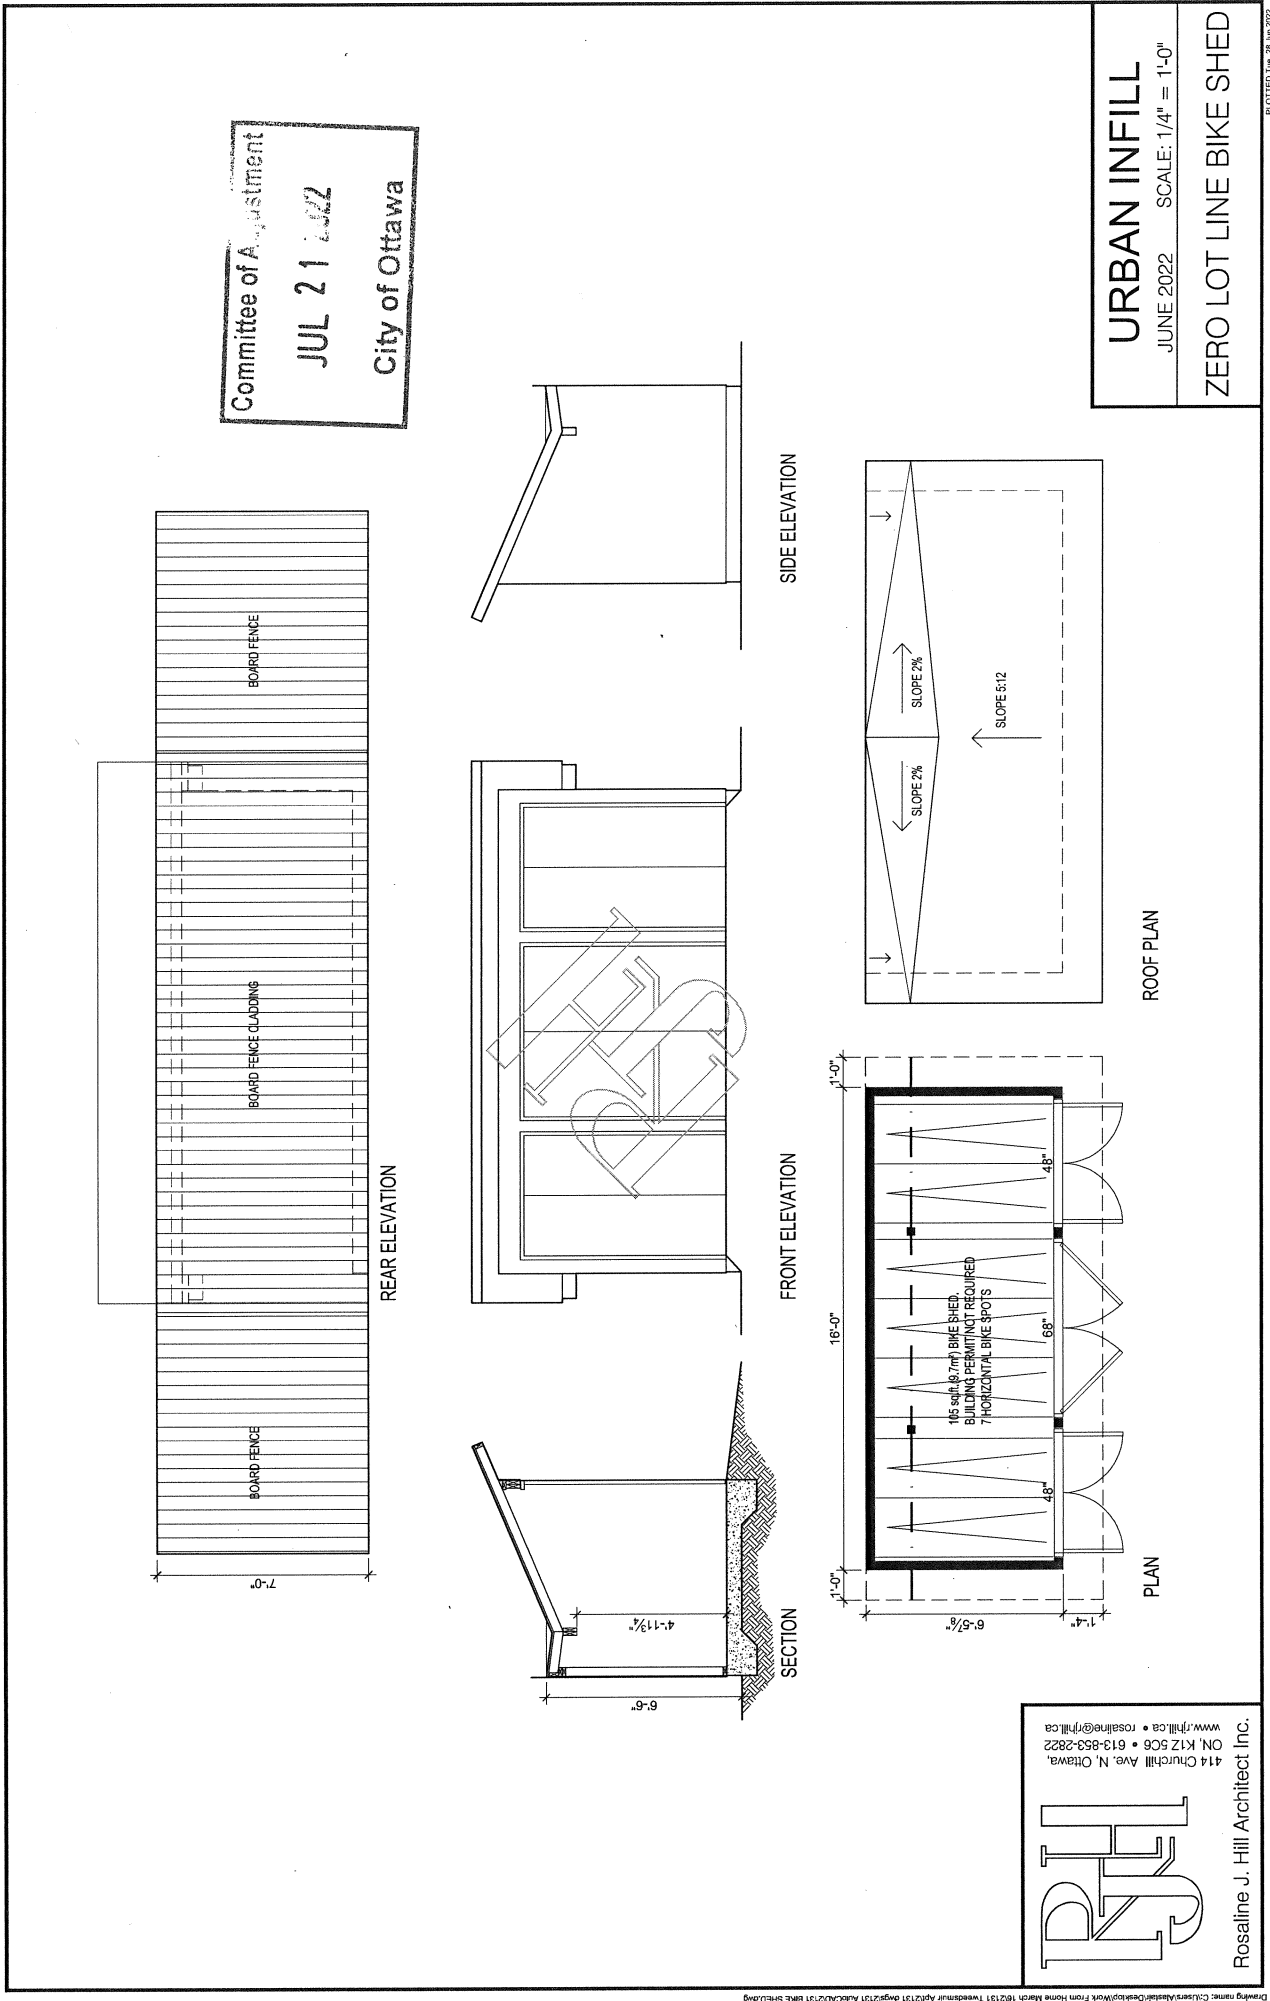
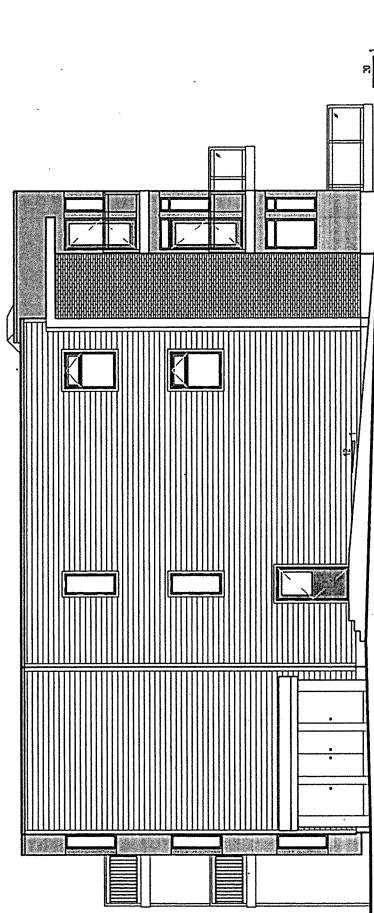
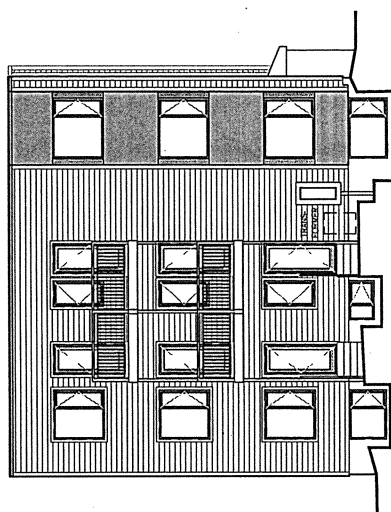


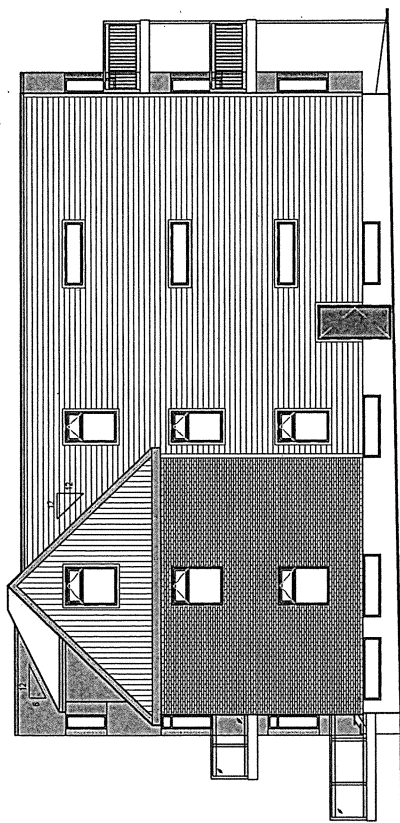

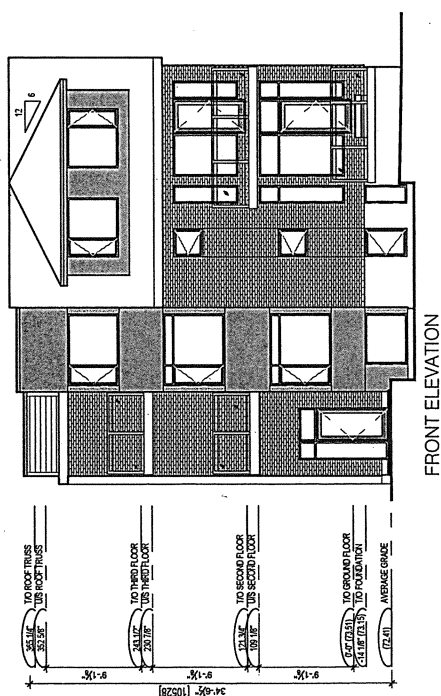

REAR ELEVATION

LEFT ELEVATION

RIGHT ELEVATION

FRONT ELEVATION

THILL

414 Churchill Ave. N. Ottawa,
ON, K1Z 5G6 • 613-853-2822
www.thill.ca • rosaline@thill.ca

Rosaline J. Hill Architect Inc.

Committee of Adjustment
JUL 21 2022
City of Ottawa

SMALL APARTMENT BUILDING
436 Athlone Avenue, Ottawa, Ontario
JULY 2022 SCALE: 1/8" = 1'-0"

ELEVATIONS

NOTED TIME 05 JUL 2022