



F:\2021\00921_305 CURRELL AVE\2.0 ARCH\2.3 DRAWINGS\2.3.1 DD\2.3.1.3 PLANS\220526_#00921_305 CURRELL AVE [SITE PLAN PLANS] - MASTER.dwg - LAYOUT A4 EAST+WEST ELEVATION - PLOT DATE 20-Jun-22 - LAST SAVED BY AAHN - LAST SAVED DATE June 20, 2022

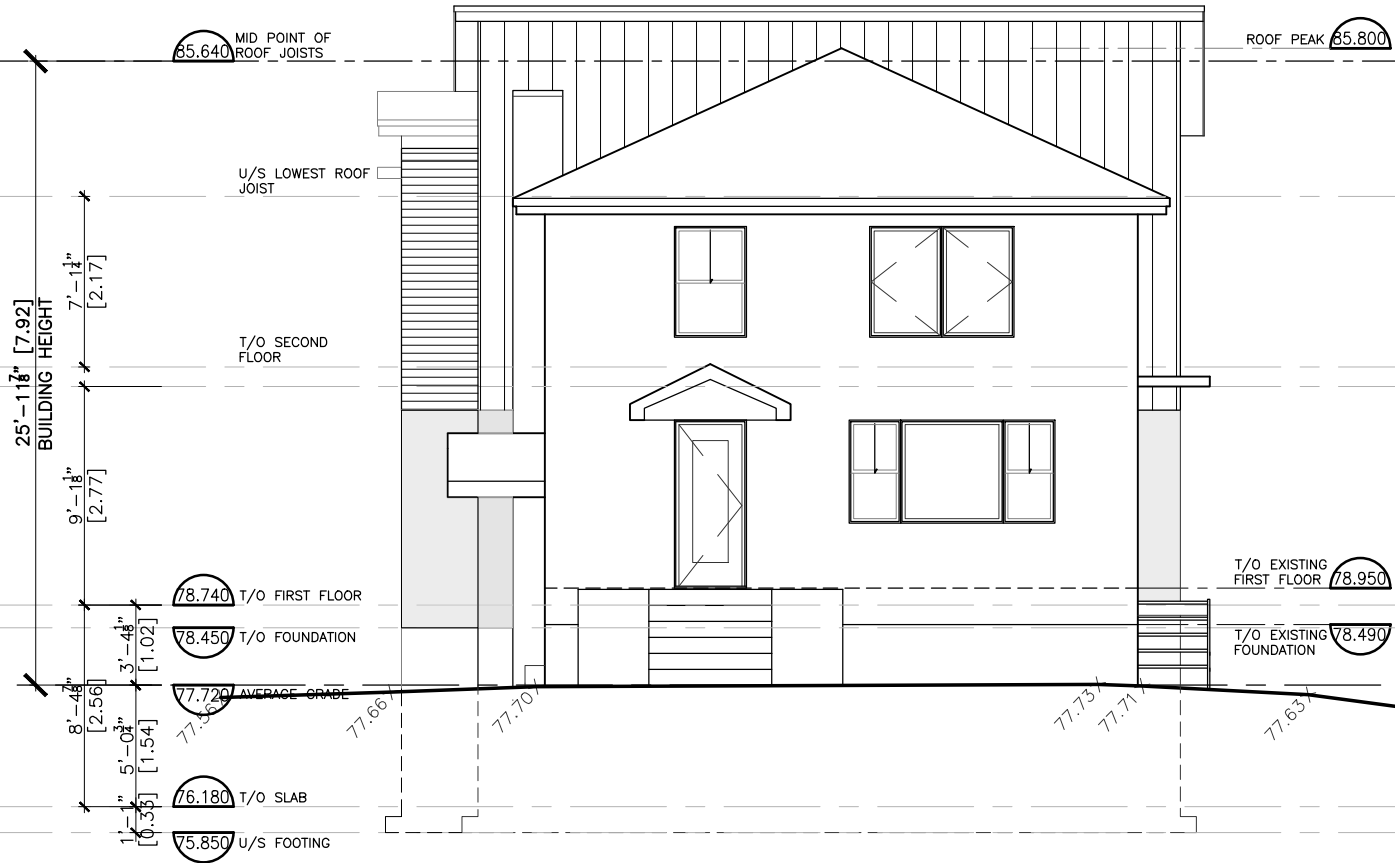

1 EAST ELEVATION [EXISTING]

1/8" = 1'-0"

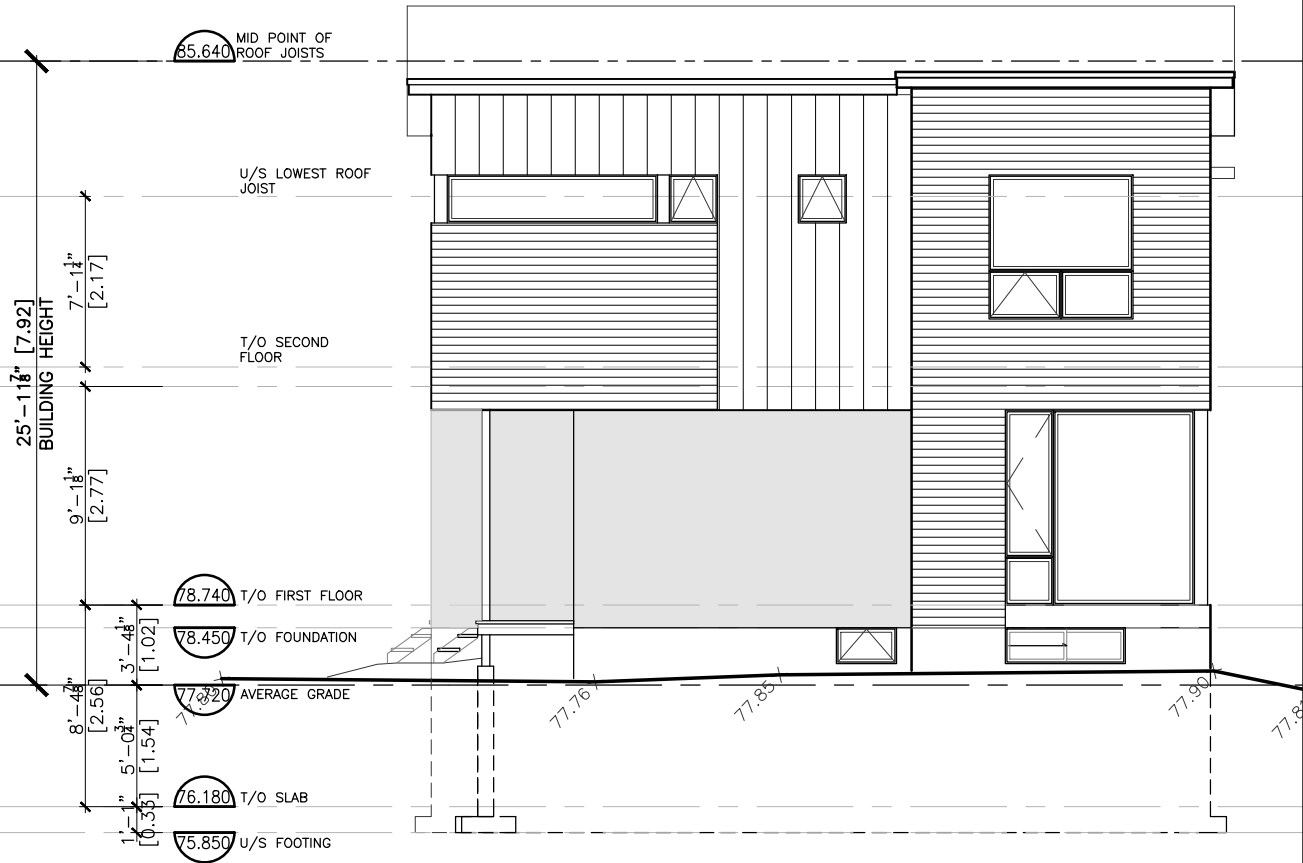

2 WEST ELEVATION

1/8" = 1'-0"

MATERIAL LEGEND:

METAL SIDING (HORIZONTAL)

METAL SIDING (VERTICAL)

WOOD SIDING

COLIZZA BRUNI
architecture

76 CHAMBERLAIN AVE • OTTAWA • ONTARIO • K1S 1V9
T 613.236.2944 • F 613.236.6777 • www.colizzabruni.com

PROJECT NAME
305 CURRELL AVENUE

OTTAWA, ON

DRAWING TITLE
EAST + WEST
ELEVATION

SCALE
AS NOTED

DRAWN BY

DATE
6/15/22

PROJECT NO.
#009-21

DRAWING NO.

A4

A5

F:\2021\00921_305 CURRELL AVE\2.0 ARCH\2.3 DRAWINGS\2.3.1 DD\2.3.1.3 PLANS\220526_#00921_305 CURRELL AVE [SITE PLAN PLANS] - MASTER.dwg - LAYOUT A6 SOUTH ELEVATION - PLOT DATE 20-Jun-22 - LAST SAVED BY AAHN - LAST SAVED DATE June 20, 2022



1 SOUTH ELEVATION
1/8" = 1'-0"

MATERIAL LEGEND:

- METAL SIDING (HORIZONTAL)
- METAL SIDING (VERTICAL)
- WOOD SIDING

COLIZZA BRUNI
architecture

76 CHAMBERLAIN AVE • OTTAWA • ONTARIO • K1S 1V9
T 613.236.2944 • F 613.236.6777 • www.colizzabrundi.com

PROJECT NAME
305 CURRELL AVENUE

OTTAWA, ON

DRAWING TITLE
SOUTH
ELEVATION

SCALE

AS NOTED

DRAWN BY

DATE

6/15/22

PROJECT NO.

#009-21

DRAWING NO.

A6