



MORGAN ST

674-676 DE L'EGLISE ST

Committee of Adjustment
Received | Reçu le

Revised | Modifié le : 2022-09-02

City of Ottawa | Ville d'Ottawa
Comité de dérogation

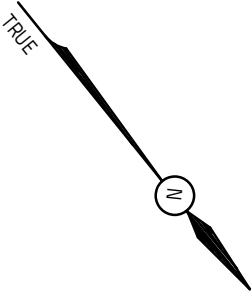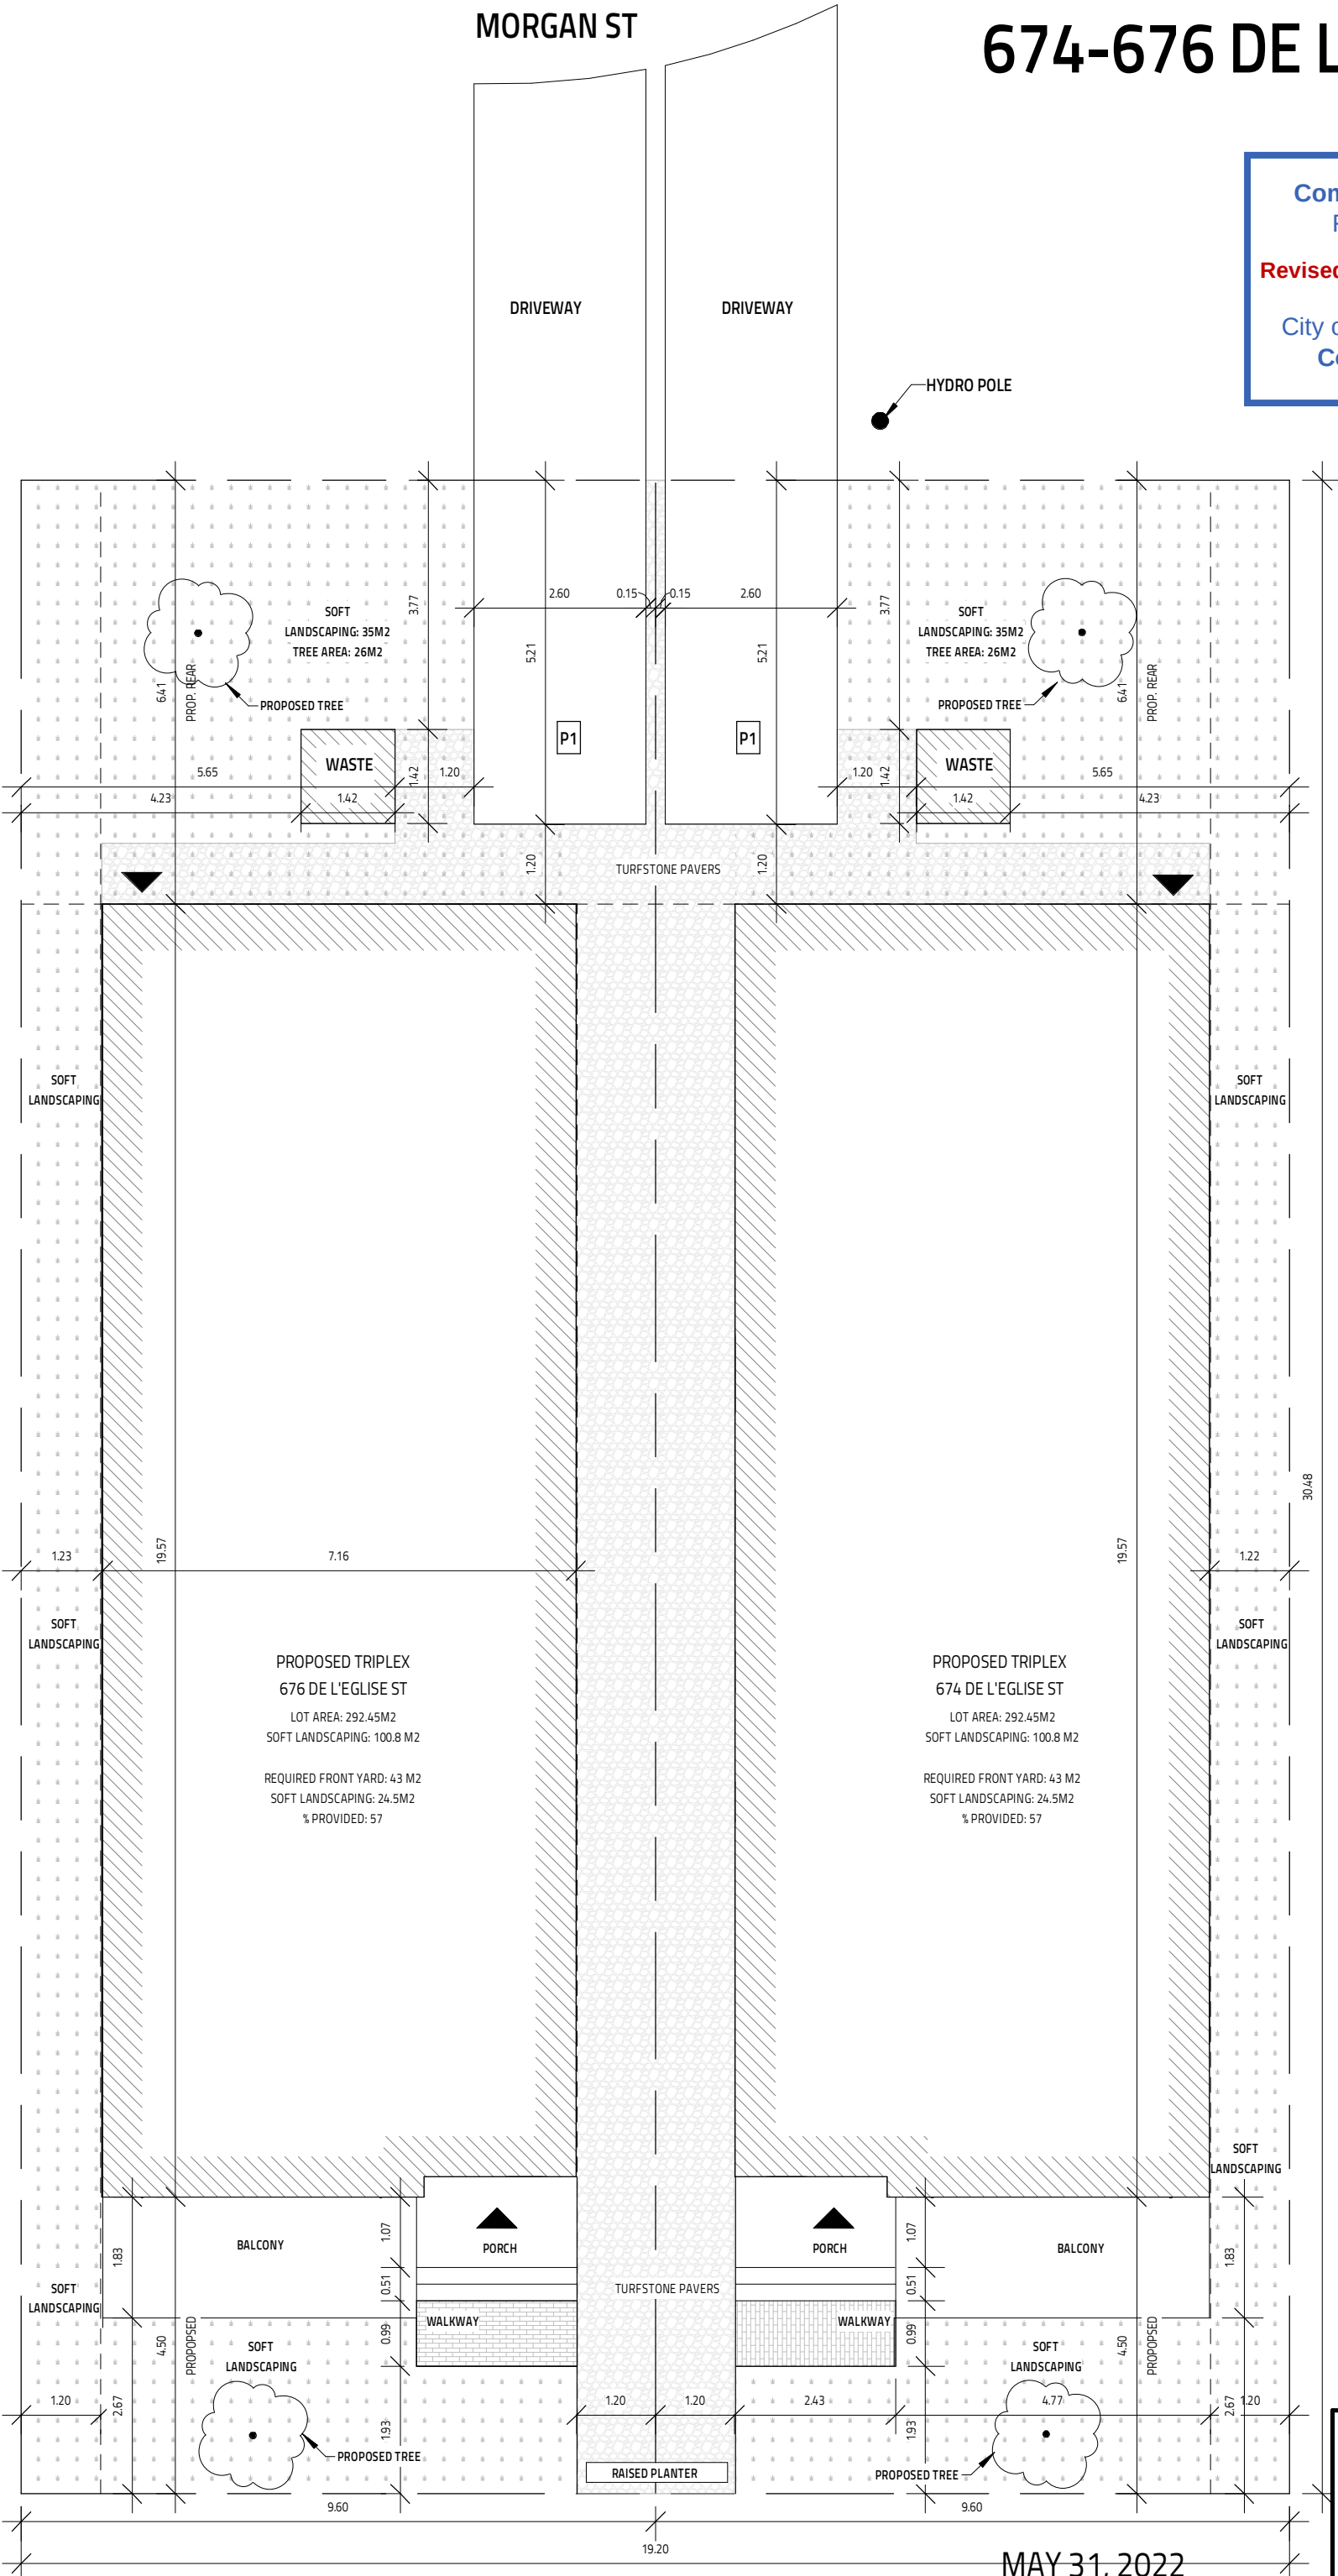

1

PROPOSED SITE
SCALE: 1/8" = 1'-0"

DE L'EGLISE ST

MAY 31, 2022

ALL HOUSE RENDERINGS ARE ARTIST CONCEPTIONS. ALL FLOOR
PLANS ARE APPROXIMATE DIMENSIONS. ACTUAL USEABLE
FLOOR SPACE MAY VARY FROM THE STATED AREA. E & OE



Evolution
DESIGN & DRAFTING

613-884-7068 /// 613-8087185



1 FRONT RIGHT PERSPECTIVE

SCALE:



2 REAR LEFT PERSPECTIVE

SCALE:

Committee of Adjustment
Received | Reçu le

Revised | Modifié le : 2022-09-02

City of Ottawa | Ville d'Ottawa
Comité de dérogation



Evolution
DESIGN & DRAFTING

613-808-7185

674-676 DE L'EGLISE ST

MAY 31, 2022

ALL HOUSE RENDERINGS ARE ARTIST CONCEPTIONS. ALL FLOOR PLANS ARE APPROXIMATE DIMENSIONS. ACTUAL USEABLE FLOOR SPACE MAY VARY FROM THE STATED AREA. E & OE

674-676 DE L'EGLISE ST



1 FRONT ELEVATION
SCALE: 3/16" = 1'-0"

Committee of Adjustment
Received | Reçu le
Revised | Modifié le : 2022-09-02
City of Ottawa | Ville d'Ottawa
Comité de dérogation

MAY 31, 2022

ALL HOUSE RENDERINGS ARE ARTIST CONCEPTIONS. ALL FLOOR PLANS ARE APPROXIMATE DIMENSIONS. ACTUAL USEABLE FLOOR SPACE MAY VARY FROM THE STATED AREA. E & OE

674-676 DE L'EGLISE ST



1 REAR ELEVATION
SCALE: 3/16" = 1'-0"


Committee of Adjustment
Received | Reçu le
Revised | Modifié le : 2022-09-02
City of Ottawa | Ville d'Ottawa
Comité de dérogation

674-676 DE L'EGLISE ST

Committee of Adjustment
Received | Reçu le

Revised | Modifié le : 2022-09-02

City of Ottawa | Ville d'Ottawa
Comité de dérogation

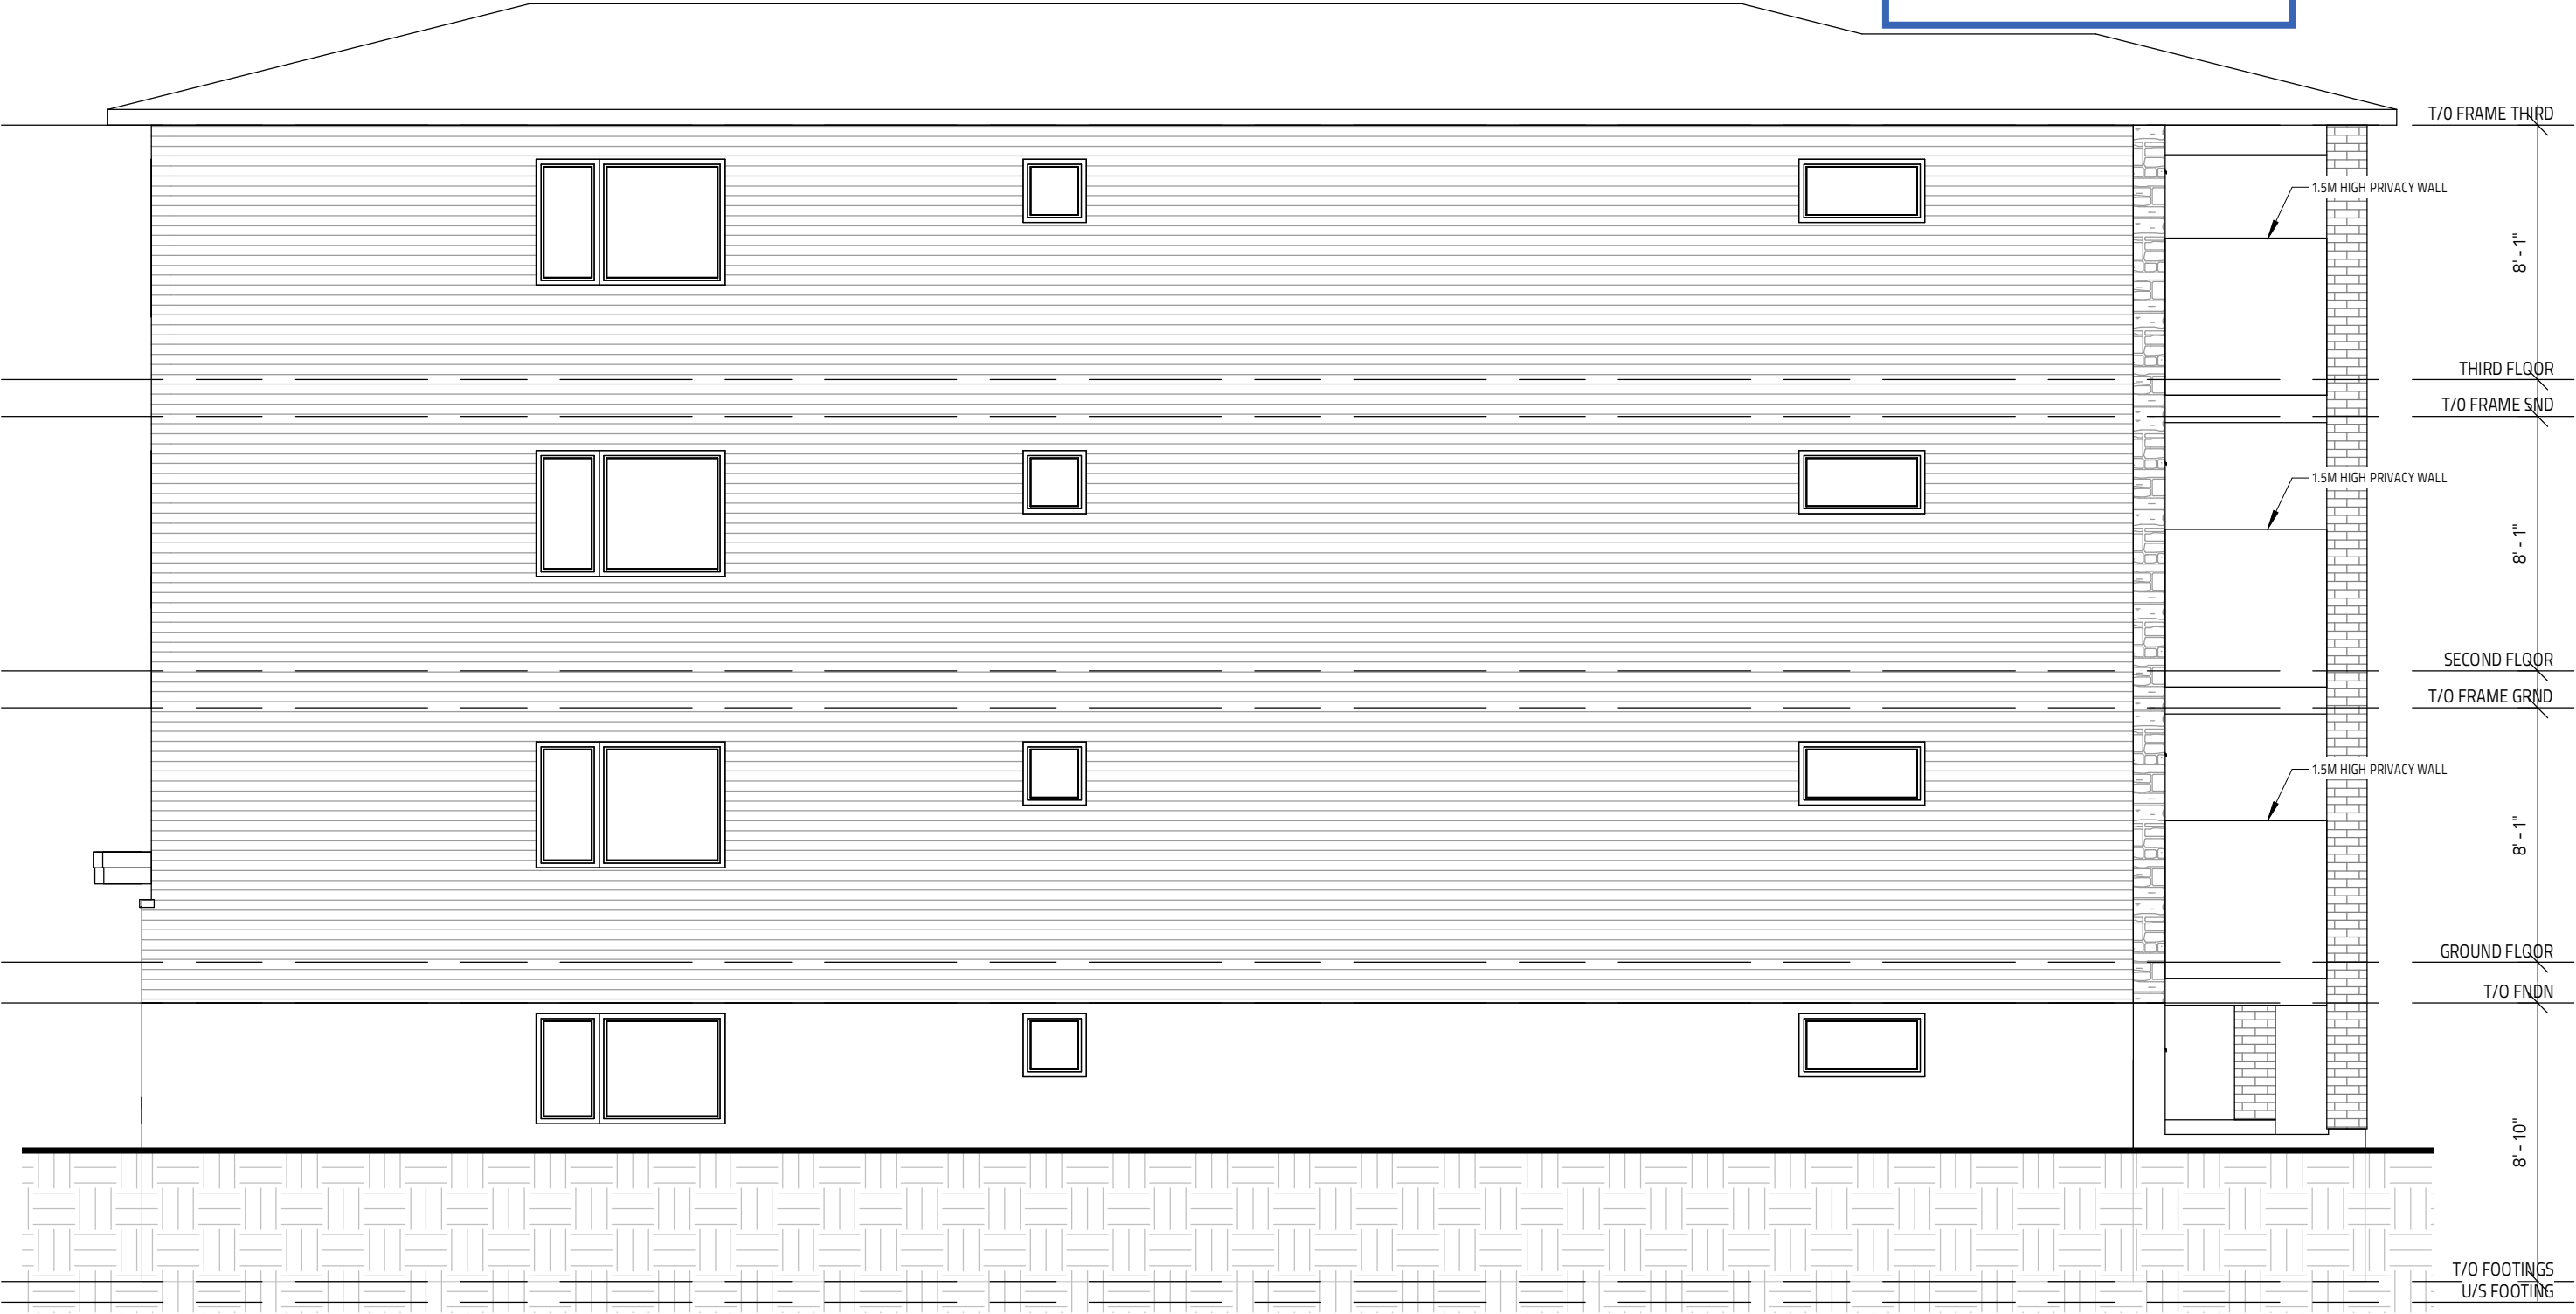


1 LEFT ELEVATION
SCALE: 3/16" = 1'-0"

674-676 DE L'EGLISE ST

Committee of Adjustment
Received | Reçu le

Revised | Modifié le : 2022-09-02

City of Ottawa | Ville d'Ottawa
Comité de dérogation

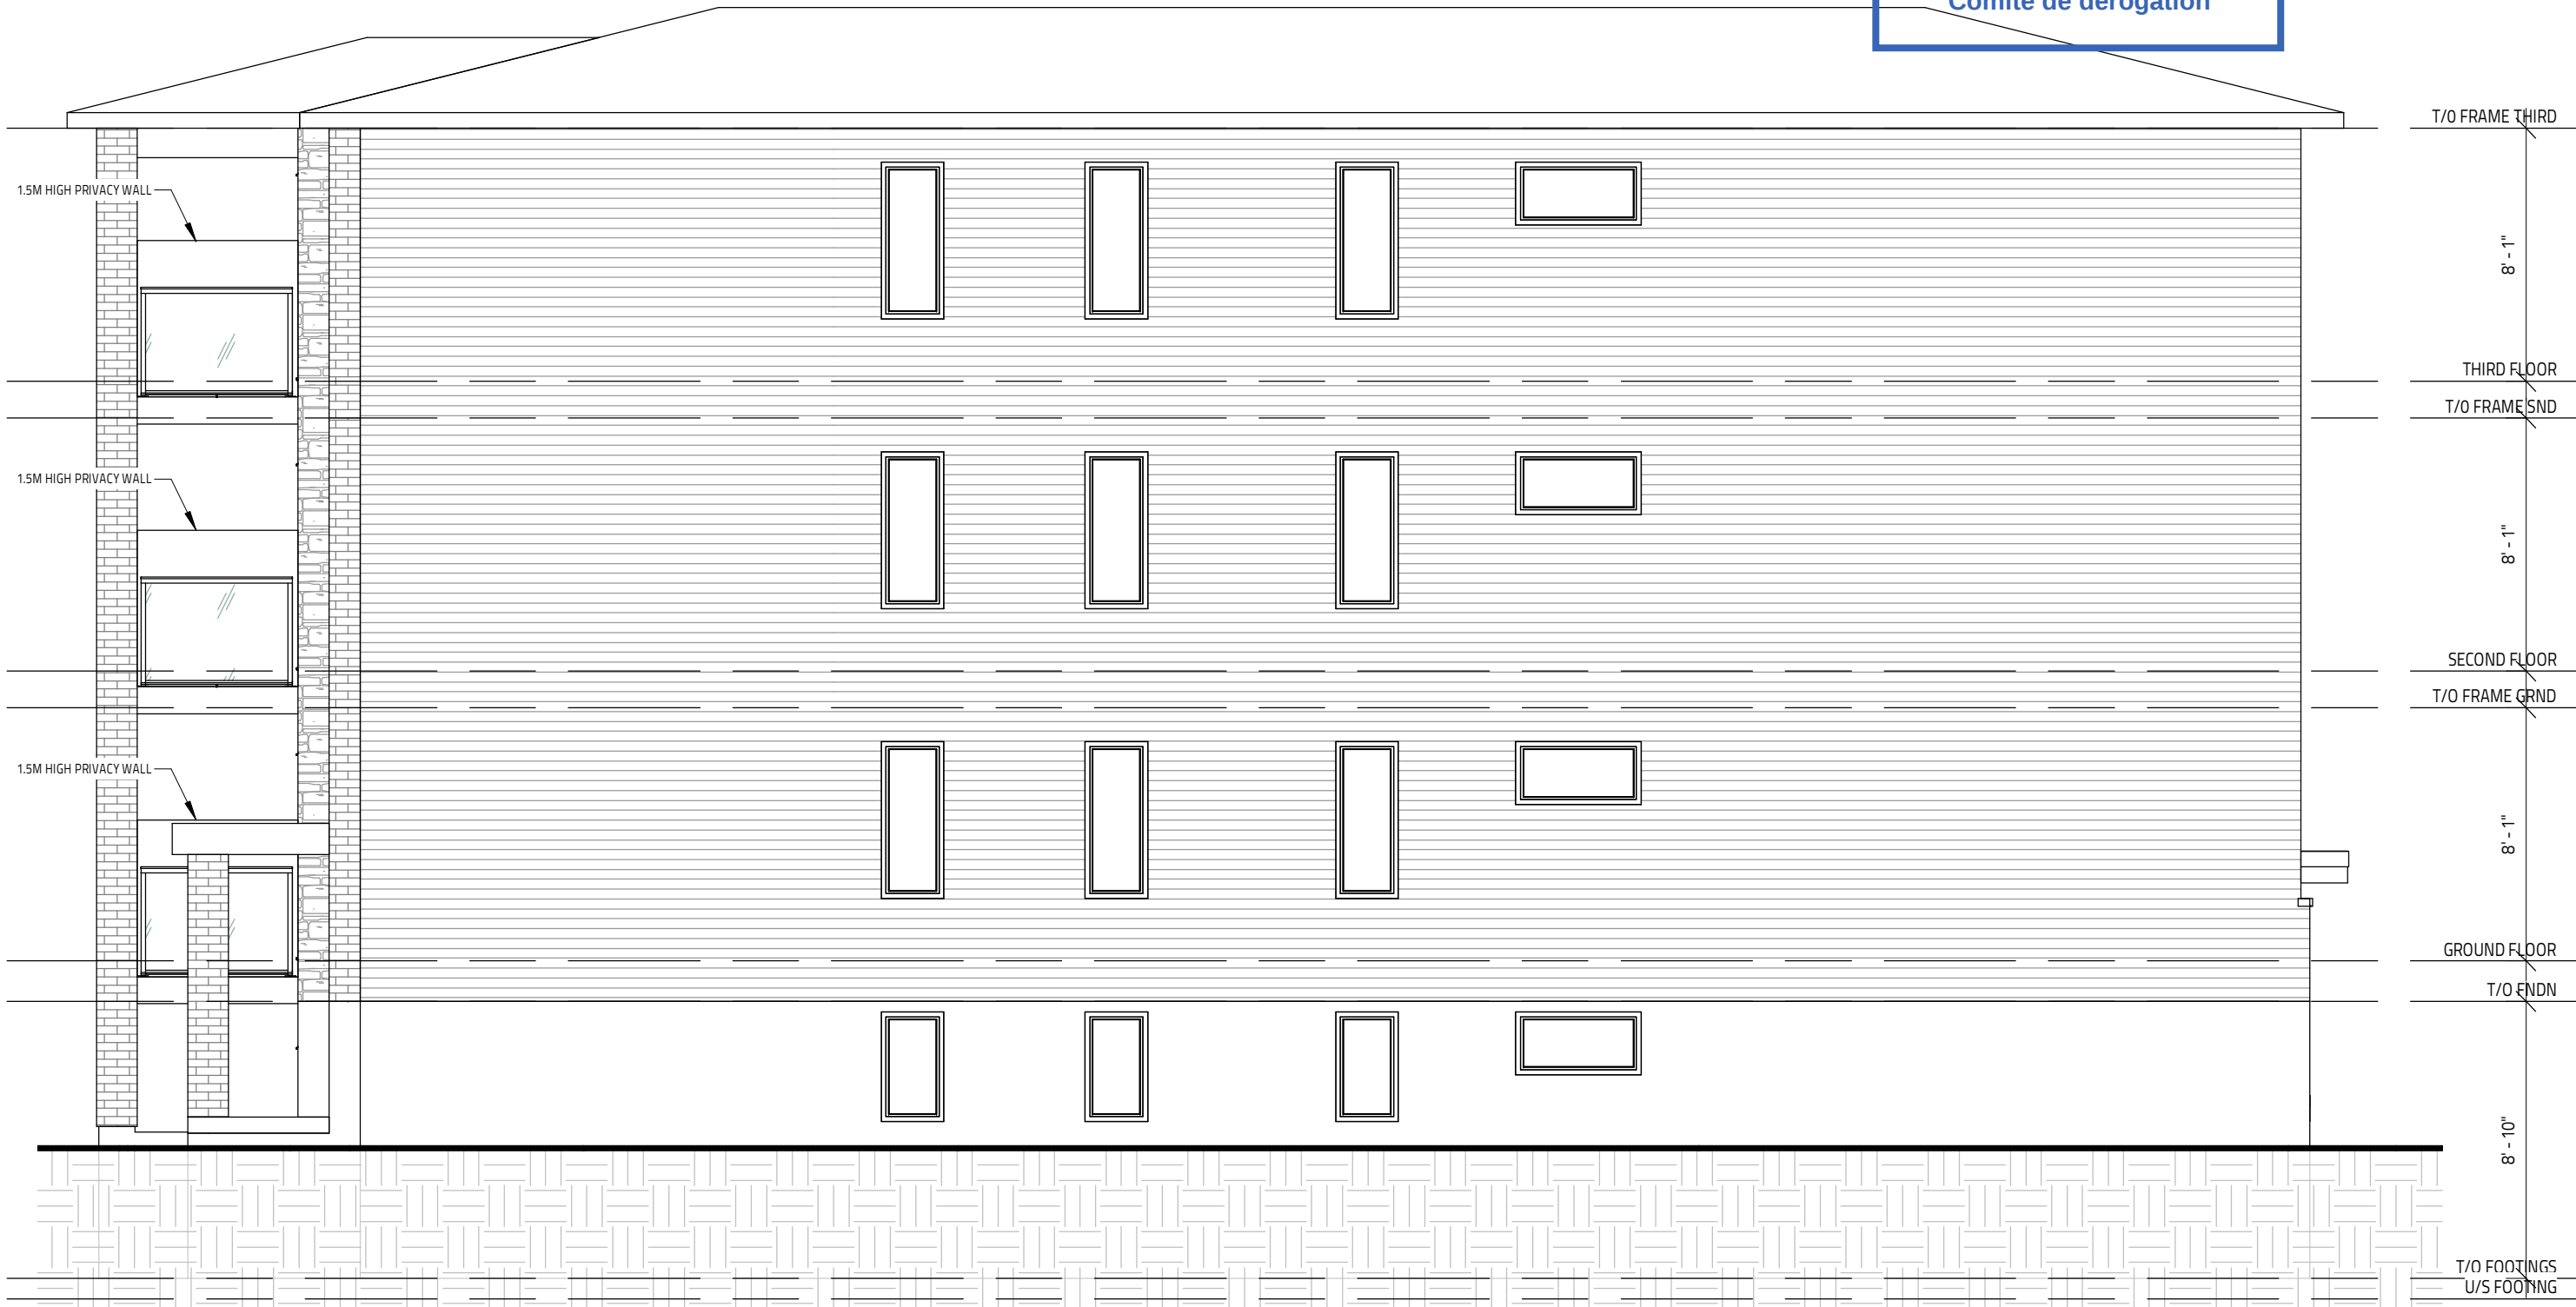

1 RIGHT ELEVATION
SCALE: 3/16" = 1'-0"