


124 GRANTON AVENUE, OTTAWA, ONTARIO, K2G 1X5

City of Ottawa | Ville d'Ottawa  
Comité de dérogation

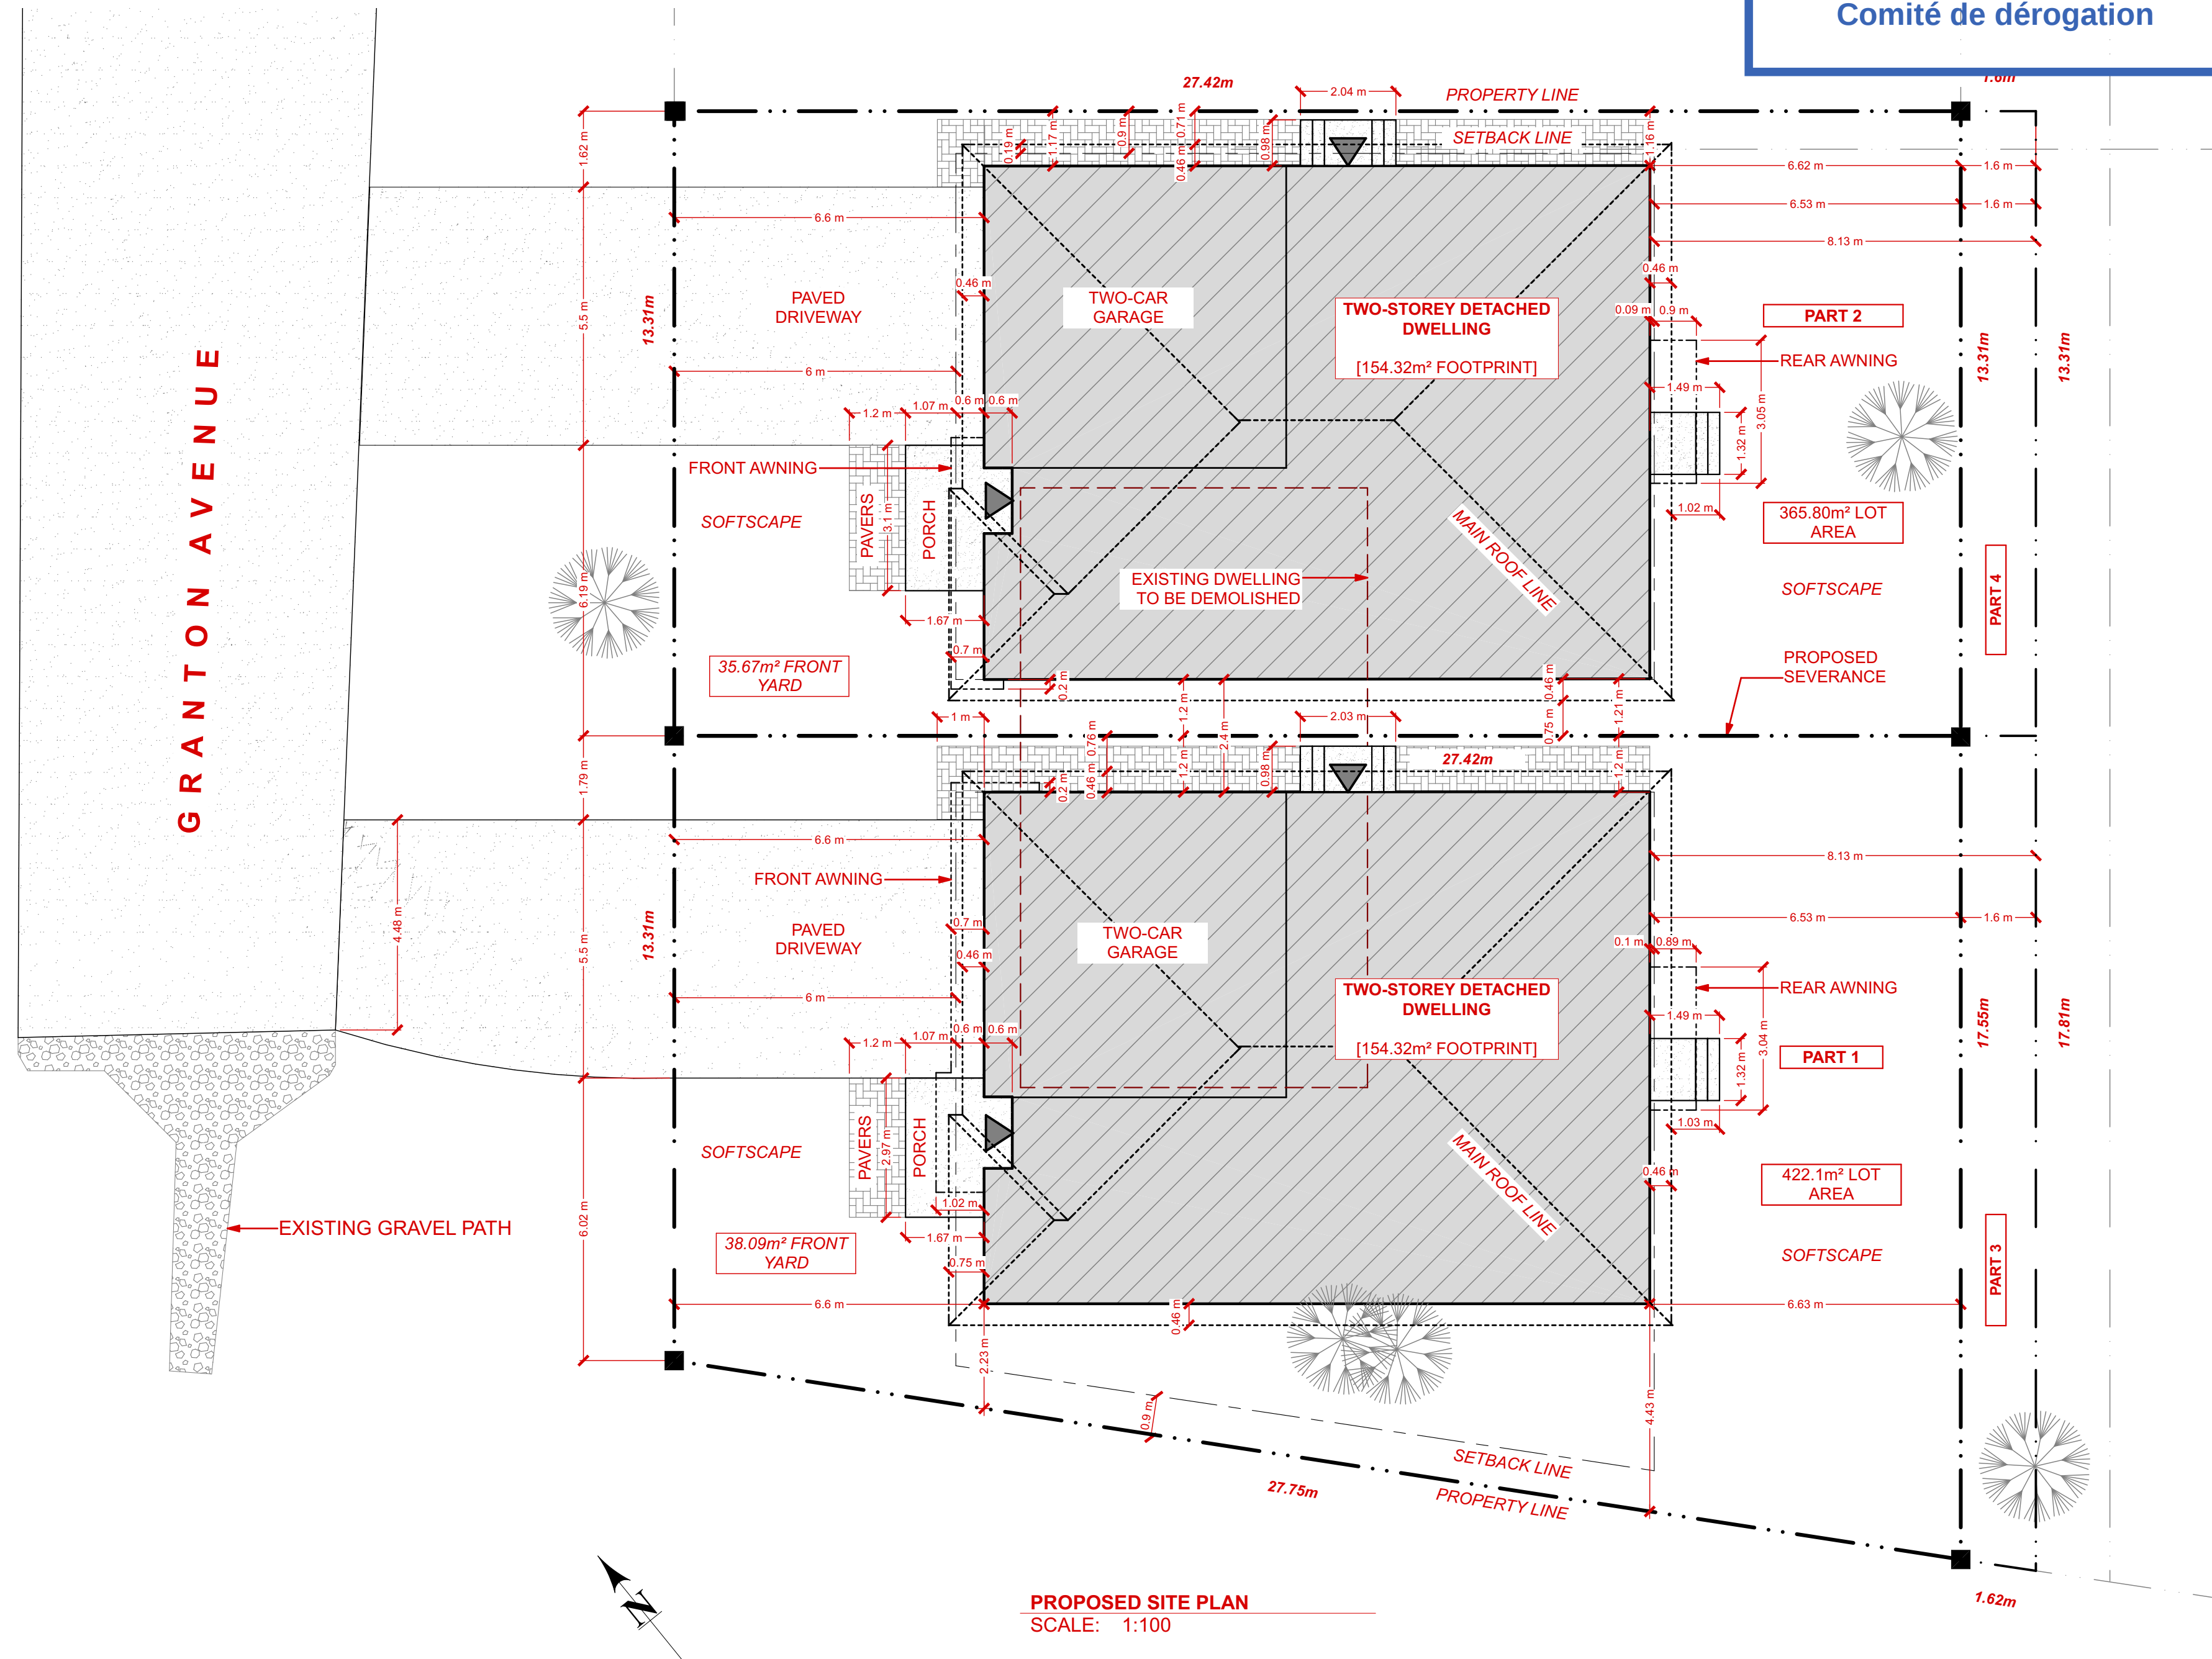

### SINGLE FAMILY DWELLINGS

PROJECT TYPE

124 GRANTON AVENUE

PROJECT ADDRESS

## REVISIONS

|                                      |
|--------------------------------------|
| 1 - SITE PLAN VER1.0 - 2022-07-19    |
| 2 - SITE PLAN VER1.1 - 2022-08-30    |
| 3 - SITE PLAN VER1.2 - 2022-09-08    |
| 4 - CONCEPT VER2.0 - 2022-09-20      |
| 5 - COA DRAWINGS - 2022-10-19        |
| 5 - COA DRAWINGS VER2.0 - 2022-11-04 |

## NOTES

[illegible]

DRAWING TITLE

ARCH C

SHEET SIZE

AS INDICTED

SCALE

# A-1

SHEET NO.

10:07:07