


DETACHED SINGLE DWELLINGS - NEW BUILD

124 GRANTON AVENUE, OTTAWA, ONTARIO, K2G 1X5

Committee of Adjustment
Received | Reçu le
Revised | Modifié le : 2022-11-14
City of Ottawa | Ville d'Ottawa
Comité de dérogation

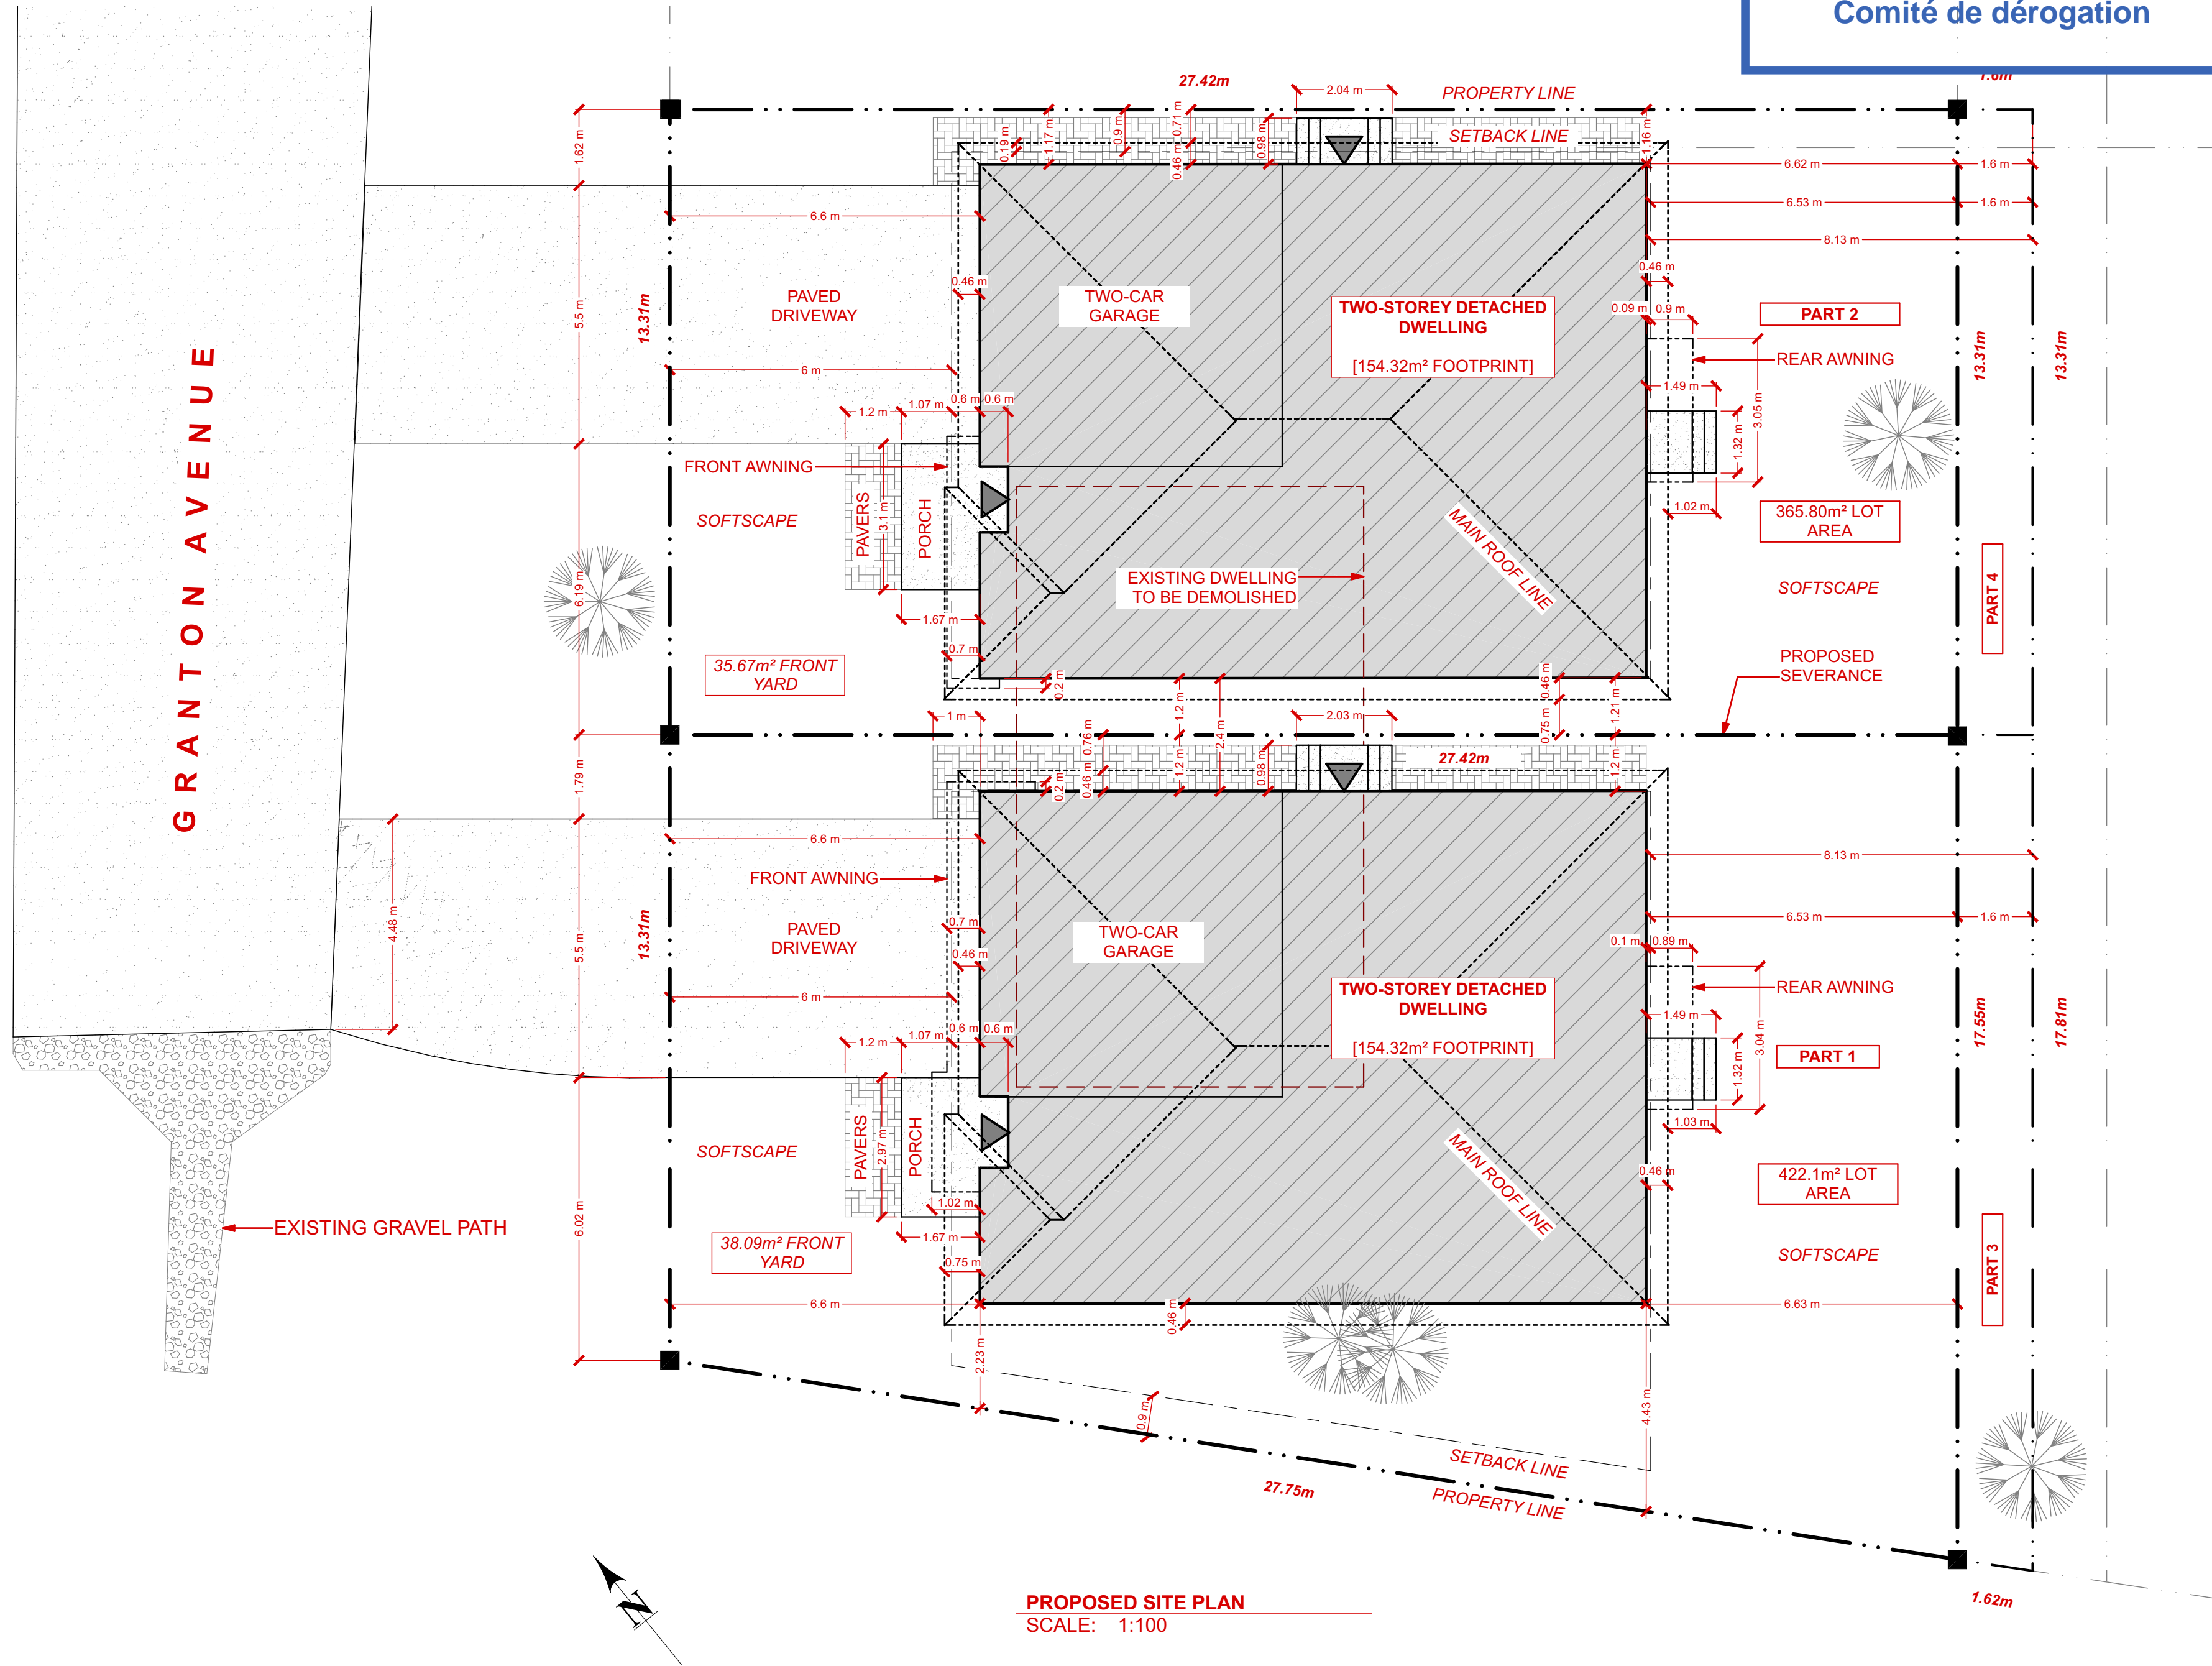

SINGLE FAMILY DWELLINGS
PROJECT TYPE

124 GRANTON AVENUE
PROJECT ADDRESS

REVISIONS

1 - SITE PLAN VER1.0 - 2022-07-19
2 - SITE PLAN VER1.1 - 2022-08-30
3 - SITE PLAN VER1.2 - 2022-09-08
4 - CONCEPT VER2.0 - 2022-09-20
5 - COA DRAWINGS - 2022-10-19
5 - COA DRAWINGS VER2.0 - 2022-11-04

NOTES

DRAWING TITLE

ARCH C

SHEET SIZE

AS INDICATED

SCALE